

Application Completes: Sections I, II, III (optional), IV, VI, and VII

1. Proposed Work Site at: 38 Glenn dr. Brick

2. Name of Owner in Fee: B. Lauricano Tel. [REDACTED]

Address 38 Glenn dr. Brick N.J.

street municipality zip code

3. Ownership in Fee: Public _____ Private ☒

4. Principal Contractor: Missing Link Tel. (732) 920-1234

Address Drum Point Rd. BRICK

License No. OR, if new home, Builder Reg. No. _____ Exp. Date _____

Federal Employee No. _____ FAX: (_____) _____

5. Architect or Engineer _____ Tel. (_____) _____

Address _____

6. Responsible Person in Charge of Work _____

Tel. (_____) _____ FAX (_____) _____

1.	Building	\$	8		
2.	Electrical				
3.	Plumbing				
4.	Fire Protection				
5.	Elevator Devices				
6.	Subtotal	\$			
7.	Less 20% for State Plan Review				
	<i>Cash</i>				
8.	Subtotal	\$			
9.	DCA Training Fee				
10.	Subtotal				
11.	Cert. of Occupancy				
12.	Other				
13.	TOTAL	\$	1525		

1. Number of Stories _____
2. Height of Structure _____ ft.
3. Area — Largest Floor _____ sq. ft.
4. New Building Area _____ sq. ft.
5. Volume of New Structure _____ cu. ft.
6. Construction Classification _____
7. Total Land Area Disturbed _____ sq. ft.
8. Flood Hazard Zone _____
9. Base Flood Elevation _____ ft.
10. Wetlands yes _____
 no _____
11. Max. Live Load _____
12. Max. Occupancy Load _____

(office use only)

1. ☒ Minor Work
2. ☐ New Building
3. ☐ Addition
4. ☐ Alteration
5. ☐ Fire Protection
6. ☐ Plumbing
7. ☐ Electrical
8. ☐ Elevator Devices
9. ☐ Asbestos Abat. Subch. 8
10. ☐ Lead Hazard Abatement
11. ☐ Demolition

TOTAL COSTS

- ☐ Partial Releases
- ☐ Prototype Processing

[illegible]

1. ☐ Elevators/Escalators/Lifts/
Dumbwaiters/Moving Walks

2. ☐ High Pressure Boilers

3. ☐ Pressure Vessels

4. ☐ Refrigeration Systems

5. ☐ Cross-Connections/Backflow Preventers

6. ☐ Hazardous Uses/Places of Assembly

7. ☐ Sprinklers

8. ☐ Smoke Control Systems in Open Wells

9. ☐ Underground Storage Tanks

1. ☐ Hotels (R-1)
2. ☐ Multi-Family (R-2)
3. ☐ Two-Family (R-3) BOCA
4. ☐ Two-Family (R-4) CABO
5. ☒ One-Family (R-3) BOCA
6. ☐ One-Family (R-4) CABO

No. of dwelling units:

Before Construction

After Construction

Net Gain or Loss

B. NON-RESIDENTIAL

1. State Specific Use:

2. Use Group:

3. Change in Use Group, Indicate Former:

LDS BR 10303476

CERTIFICATION IN LIEU OF OATH

I. OWNER SECTION (to be completed if the applicant is the owner in fee)

I hereby certify that I am the owner in fee of the property listed on Page 1.

Mark the following applicable boxes:

- A. ☐ I further certify that a new home (private residence) will be constructed on this property for my own use and occupancy. This dwelling is to be occupied by myself and is not to be used for any purpose other than single family residential use. I attest that all construction, plumbing, or electrical work will be done, in whole or in part, by me or by subcontractors under my supervision, in accordance with all applicable laws; and, I further acknowledge that said new home is not covered under the New Home Warranty and Builders Registration Act (N.J.S.A. 46:3B-1 et seq.) and that such fact shall be disclosed to any person purchasing this property within ten years of the date of issuance of a certificate of occupancy.

I UNDERSTAND THAT IN MARKING BOX A, I ACKNOWLEDGE THAT I AM ASSUMING RESPONSIBILITY FOR THE WORK DONE ON SAID PROPERTY, THE CONDITION OF THE PROPERTY PRIOR TO, DURING, AND AFTER ANY WORK PERFORMED, AND FOR THE PERFORMANCE OF THE SUBCONTRACTORS I HIRE, EMPLOY, OR OTHERWISE CONTRACT OR WITH WHOM I MAKE AGREEMENTS TO PERFORM WORK. I AM VOLUNTARILY AND KNOWINGLY ASSUMING THIS RESPONSIBILITY.

- B. ☐ I further certify the following as required by the New Jersey Uniform Construction Code, N.J.A.C. 5:23-2.15(e)1.vii:

I personally prepared the plans submitted for: 1) the new home referred to in A.; or, 2) an addition, alteration, renovation, or repair to an existing single family residence owned and occupied by myself and located on the property listed on Page 1; or, 3) a new structure that will be physically separate from, but that will be deemed part of, an existing single family residence that is owned and occupied by myself and located on the property listed on Page 1.

- C. ☐ I further certify that I will perform or supervise the following work:

C.1. ☐ Building C.2. ☐ Fire Protection

I further certify that I will perform the following work:

C.3. ☐ Electrical C.4. ☐ Plumbing

- D. ☐ I agree to advise all contractors on this project that they are required to be registered with the New Jersey Division of Taxation and to comply with all New Jersey tax laws.

I further certify the following as required by the Uniform Construction Code, N.J.A.C. 5:23-2.15(a)5: All required State, county, and local prior approvals have been given, including such certification as the construction official may require.

I understand that if any of the above statements are willfully false, I am subject to punishment.

Signature

Date

II. AGENT SECTION (to be completed if the applicant is not the owner in fee)

I hereby certify the following as required by the Uniform Construction Code, N.J.A.C. 5:32-2.15(d): the proposed work is authorized by the owner in fee; and I have been authorized by the owner in fee to make this application as his agent.

I further certify the following as required by the Uniform Construction Code, N.J.A.C. 5:23-2.15(a)5: All required State, county, and local prior approvals have been given, including such certification as the construction official may require.

I agree to advise all contractors on this project that they are required to be registered with the New Jersey Division of Taxation and to comply with all New Jersey tax laws.

I understand that if any of the above statements are willfully false, I am subject to punishment.

☐ Check if contractor.

Agent Name _____

Address _____

Telephone (_____) _____

Signature _____

III. ☐ LEAD HAZARD ABATEMENT: Include Homeowner or Building Owner Affidavit as per N.J.A.C. 5:17.

OFFICE DATE RECEIVED: _____

VIII. PRIOR APPROVALS CHECKLIST (office use only)	LOCAL APPROVAL		COUNTY APPROVAL		REGIONAL APPROVAL		STATE APPROVAL		COMMENTS
	Prelimin. Initial	Final Date	Prelimin. Initial	Final Date	Prelimin. Initial	Final Date	Prelimin. Initial	Final Date	
☐ Zoning Officer									
☐ Planning Board									
☐ Zoning Board									
☐ Sewer Authority									
☐ Water Authority									
☐ Police Department									
☐ Health Department									
☐ Soil Conservation									
☐ N.J. Department of Community Affairs									
☐ N.J. Department of Transportation									
☐ N.J. Department of Environmental Protection									
☐ Utility Dig No.									
☐									
☐									

**IMPORTANT
A.H.B.T. - EXEMPT**

IX. SUBCODES AND SPECIAL REGULATIONS APPLICABLE (office use only—optional)

Name of Code & Edition	Name of Code & Edition	Other
Building _____	Energy _____	
Electrical _____	Barrier Free _____	
Plumbing _____	Flood Hazard _____	
Fire Protection _____	As Built Elevation Cert. _____	
Mechanical _____	Other _____	

X. CERTIFICATES ISSUED (office use only)

	DATE ISSUED	DATE EXPIRED	DATE REISSUED	DATE EXPIRED
☐ Temporary Certificate of Occupancy	No. _____	_____	_____	_____
☐ Temporary Certificate of Compliance	No. _____	_____	_____	_____
☐ Continued Certificate of Occupancy	No. _____	_____	_____	_____
☐ Certificate of Compliance	No. _____	_____	_____	_____
☐ Certificate of Occupancy	No. _____	_____	_____	_____
☐ Certificate of Approval	No. _____	_____	_____	_____
☐ Lead Abatement Clearance Certificate	No. _____	_____	_____	_____

TOWNSHIP OF BRICK
401 CHAMBERS DRIVE RD
DIVISION OF INSPECTIONS

NEW JERSEY
CONSTRUCTION
PERMITS

Date Issued 01/28/2002
Control #
Permit # 02-0187

IDENTIFICATION Block 302 Lot 49 Dual

Work Site Location 38 SLENN DR
FENCE
Owner in Fee LAUNDRING, R
Address SAME
CITY, NJ 08725
Telephone
Contractor MISSING LINK FENCE
Address BRUN POINT
BRICK, NJ 08723-
Telephone (732) 920-1834
Lic. No. of Bldgs. Reg. No.
Federal Emp. No. 28-6818570

Is hereby granted permission to perform the following work:
[] BUILDINGS [] PLUMBING [] LEAD HAZARD ABATEMENT
[] ELECTRICAL [] FIRE PROTECTION [] DEMOLITION
[] ELEVATOR SERVICES [] ASBESTOS ABATEMENT [] OTHER
(Subcontractor & only)
DESCRIPTION OF WORK:
6' STOCKADE FENCE

NOTE: If construction does not commence within one (1) year of date of issuance, or if construction ceases for a period of six (6) months, this permit is void.

Estimated Cost of Work \$ 500
Construction Official
01/28/2002

U.C.C. F170 (rev. 3/96)

Date

PAYMENTS (Office Use Only)
Building 0
Electrical 0
Plumbing 0
Fire Protection 0
Elevator Devices 0
Other
DCA Training Fee 0
Cert. of Occupancy 0
Other \$ 15
Total \$ 15
Check No. \$ 93
Cash
Collected By DE

01/28/02 1:47PM 0000009244
#020187
BUILDINGS \$8.00
ZPA \$15.00
***TOTAL \$23.00
CASH \$23.00
CHANGE \$0.00
01/28/02 1:47PM 0000009244
***TOTAL \$23.00

**TOWNSHIP OF BRICK
401 CHAMBERS BRIDGE RD
DIVISION OF INSPECTIONS**

**UCC NEW JERSEY
BUILDING
SUBCODE
TECHNICAL SECTION**

Date Received 01/15/2002
Date Issued 01/28/02
Control # 0573-0187
Permit #

A. IDENTIFICATION-APPLICANT: COMPLETE ALL APPLICABLE INFORMATION. WHEN CHANGING CONTRACTORS. NOTIFY THIS OFFICE. CALL UTILITY DIG NO: 1-800-272-1000

Block 307 Lot 49 Qual
Work Site Location 38 GLENN DR

FENCE

Owner in Fee LAURIANO, R

Address SAME

BRICK, NJ 08723-

Tele

Contractor MISSING LINK FENCE

Address DRUM POINT

BRICK, NJ 08723-

Tele (732)920-1234 Fax ()

Lic. No. of Bldrs. Reg. No.

Federal Emp. No. 22-6818570

JOB SUMMARY (Office Use Only)

PLAN REVIEW Date 1-25-02 Initial PA

☒ No Plans Req. 1-25-02 PA

☐ All

☐ Footing

☐ Foundation

☐ Frame

☐ Other

Joint Plan Review Required:

☐ Elect ☐ Plumb ☐ Fire

SUBCODE APPROVAL ☐ Elev

☐ CO ☐ CCO ☐ CA

Date:

Approved By:

INSPECTIONS

Type

Footing

Foundation

Slab

Frame

BarrierFree

Insulation

Finishes

Energy

Mechanical

TCO

Other

Final

BarrierFree

Dates (Month/Day)

Failure Failure Approval Initial

Est. Cost of Bldg. Work:

1. New Bldg. \$ 0

2. Alteration \$ 500

3. Total (1+2) \$ 500

Industrialized Building:

☐ State Approved

☐ HUD

C. CERTIFICATION IN LIEU OF OATH

I hereby certify that I am the (agent of) owner of record and am authorized to make this application.

Signature

D. TECHNICAL SITE DATA
DESCRIPTION OF WORK

6' STOCKADE FENCE

25' from Front Property line

TYPE OF WORK

☐ New Building

☐ Addition

☒ Alteration

☐ Roofing

☐ Siding

☐ Fence

☐ Sign

☐ Pool

☐ Asbestos Abatement Subchapter 8

☐ Lead Haz. Abatement NJAC 5:17

☒ Other FENCE

Other

☐ Demolition

FEE (Office Use Only)

\$ 0

\$ 0

Administrative Surcharge

Minimum Fee

TOTAL FEE

DCA Training Fee

U.C.C. F110 (rev. 3/96)

TOWNSHIP OF BRICK ZONING PERMIT

Approved: January 22, 2002

No. 2.0045

Block: 307 Lot: 49

Zone: R-7.5

Property Address: 38 Glenn Drive

Applicant: Rosemarie Lauriano

Property Owner: Rosemarie Lauriano

Existing Use: Single Family Residential


Proposed Use: Single Family Residential

Proposed Construction: 6' high stockade fence.

Conditions: The 6' high stockade fence must be set back at least 25 feet from the front property line. The finished side of the fence must face the exterior of the property.

This permit shall be null, void and of no effect if any of the facts contained in the application upon the basis that this permit was granted are false or untrue in any material respect.



This permit shall expire one (1) year after the date of issuance if the use or substantial construction has not been commenced.

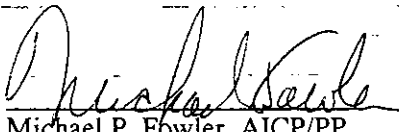

Michael P. Fowler, AICP/PP
Municipal Planner



Sean Kinnevy
Zoning Officer

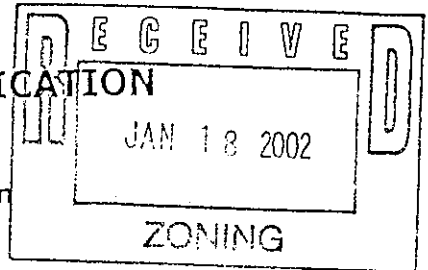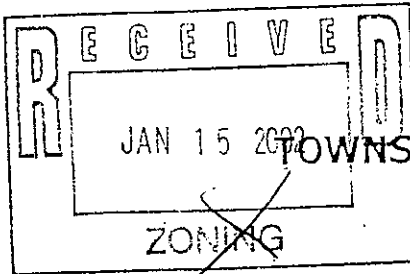

TOWNSHIP OF BRICK ZONING PERMIT APPLICATION

(Please Type or Print Neatly in Ink, Not Pencil)

Applications missing any of the following information will delay processing and may be returned to you.

Block 307 Lot 49 Qualifier _____

PROPERTY ADDRESS 38 Glenn dr. Brick

PERSONAL NAME OF APPLICANT Rosemarie Lauriam

BUSINESS NAME OF APPLICANT _____

PROPERTY OWNER Rosemarie Lauriam

PRESENT USE OF PROPERTY (check all that apply)

- ☐ Vacant Lot ☒ Single-family dwelling ☐ Multi-family dwelling
☐ Commercial (please describe) _____

PROPOSED USE OF PROPERTY (check all that apply)

- ☐ Vacant Lot ☒ Single-family dwelling ☐ Multi-dwelling
☐ Commercial (please describe) _____

PROPOSED CONSTRUCTION (check all that apply)

- ☐ New Building (please describe) _____
☐ Addition
☐ Alteration
☐ Porch or deck (state heights) _____
☐ Shed (state height) _____
☒ Fence (state type & height) stocked 6 foot
☐ Swimming Pool ☐ in-ground ☐ above-ground
☐ Other (please describe) _____

CHECKLIST

- ☐ All information completed above
☐ Two (2) copies of a plot plan containing:
☐ All existing and proposed structures
☐ All dimensions of the lot and structures
☐ All setbacks from the structures to the property lines
☐ All adjacent streets and waterways
☐ If applicable, include a copy of the Zoning Board of Adjustment Resolution, the date that the map was signed, and/or the date that the subdivision map was filed with the Ocean County Clerk, along with the file map and number.

Note: No partial, taped, faxed, reduced or enlarged copies can be accepted.

The applicant certifies that all statements and information made and provided as part of this application are true to the best of the applicant's knowledge, information and belief. The applicant further states that the applicant will comply with all other Municipal approvals and ordinances, and all County, State, and Federal Regulations.

Signature of applicant Rosemarie Lauriam Date 1-15-02

Reviewed by Zoning Office TE Date 1/15/02 Approved ☒ Denied ☐

1/22/02

TOWNSHIP OF BRICK

OCEAN COUNTY, NEW JERSEY

401 CHAMBERS BRIDGE ROAD • BRICK, NJ 08723



Joseph C. Scarpelli, Mayor

Township Council:

Steven N. Cucci — President
Stephen C. Acropolis
Kimberley S. Casten
Gregory S. Kavanagh
Kathy M. Russell
Tony R. Shupin
Frederick J. Underwood, Sr.

**Department of Administration & Finance
Office of Land Use Management**

Sean Kinnevy
Zoning Officer
(732) 262-1041
skinn@twp.brick.nj.us

Kate MacDonald
Asst. Zoning Officer
(732) 262-1043
Fax: (732) 262-8954
kmacdon@twp.brick.nj.us
<http://www.twp.brick.nj.us>

Date: January 15, 2002

Re: Block: 307 Lot: 49
38 Glenn Drive

Rosemarie Lauriano
38 Glenn Drive
Brick, NJ 08723

- ☐ Your application for a zoning permit is incomplete. In order to process your application, we need the following:
- ☐ Two accurate plot plans, drawn either by a surveyor or an engineer. The plot plan must show all existing and proposed structures, all setbacks from property lines, all dimensions of the lot and structures, and all streets and waterways. No partial, taped, faxed, reduced or enlarged copies can be accepted.
- ☐ A zoning permit application completely filled out and signed by the applicant. No facsimile copies can be accepted.

Upon submission of the required information to the Division of Inspections we will be able to process your application.

- ☒ **Your application for a zoning permit cannot be approved for the following reasons:**
Under Section 190-33.1 of the Township Code a stockade fence must be set back at least 25 feet from the property line at Glenn Drive and you are proposing no setback. In order to build the fence as proposed a variance must first be approved by the Zoning Board of Adjustment. Variance application forms can be obtained from Christine Papa, Board Secretary.

C: Mayor Joseph C. Scarpelli
Scott R. MacFadden, Business Administrator
Michael P. Fowler, AICP/PP, Municipal Planner
Joseph P. Curiazza, Construction Official

OK
1/22/2
SK

RECEIVED
1/18/02

TOWNSHIP OF BRICK
OCEAN COUNTY, NEW JERSEY
401 CHAMBERS BRIDGE ROAD, BRICK, N.J. 08723

Joseph C. Scarpelli, Mayor

Township Council:

Helen Fayad - President
Martin J. Anton
Victor Cantillo
Gregory S. Kavanagh
Mary Lou Powner
Kathy M. Russell
Frederick J. Underwood, Sr.



Department of Engineering
Office of the Municipal Engineer
(732) 262-1038
Fax: (732) 262-8954
<http://www.gpsnost.com/brick>
<http://www.twp.brick.nj.us>

Date: 1-15-02

Township Engineer
401 Chambers Bridge Road
Brick, NJ 08723

RE:

Block: 307

Lot: 49

Property Address: 38 Glenndr. Brick N.J.

I, Rosemarie Lauriano of 38 Glenndr. Brick N.J. 08723
(name) (address)

Request to be exempted from the plot plan requirement for an addition as outlined in the
Brick Land Use Book, Chapter 190.31, part B.

Rosemarie Lauriano
Applicant's Signature

The following shall be submitted with this request:

1. Submit survey locating existing dwelling and proposed addition. Dimensions of addition should be included.
 2. Proof that the property is not located in a Flood Hazard Area.
- Note: Prior to approval, a site inspection by the Engineering Department will be performed to verify that the proposed addition will not create a drainage problem.

OFFICE USE

Approved: 1/28/02

Signed: [Signature]

Rejected: _____

Signed: _____

Comments: _____

Township of Brick

Counter Form
(PLEASE PRINT)

Site Location: 38 Glenn Dr Brick N.J. 08723
 Block: 307 Lot: 49
 Owner's Name: Rosemarie Lauriano
 Owner's Mailing Address: 38 Glenn Dr Brick N.J. 08723
 Phone: (732) 920-3797

BUILDING

Contractor: Missing Link
 Address: Drum Pt Rd.
 Phone#: 732-920-1234
 Lis # _____
 Federal Emp # or SSN _____

Technical Data

Description of Work:

6' Stockade fence

Type of Work

☐ New Building ☐ Siding
☐ Addition ☐ Fence
☐ Alteration ☐ Pool
☐ Roofing ☐ Demolition
☐ Asbestos Abatement ☐ Sign _____ sq ft

Building Characteristics

Use Group Present: _____ Proposed: _____
 No of Stories: _____
 Height of Structure: _____
 Area of the largest floor: _____
 Area of New Building: _____
 Volume of Structure: _____
 Total Land Disturbed: _____
 Cost of Alteration: _____
 Cost of New Building: _____

☒ Total Cost of Building Work: \$500.00

I hereby certify that I am the agent/owner of record and am authorized to make this application and perform the work listed on this application.

Signature: Rosemarie Lauriano
 Please Print Name _____

ELECTRICAL

Contractor: _____
 Address: _____
 Phone#: _____
 Lis #: _____
 Federal Emp # or SSN _____

Technical Data

Item	Quantity
Lighting Fixtures	_____
Receptacles	_____
Switches	_____
Detectors	_____
Light Poles	_____
Motors w/ Fract. HP	_____
Emergency & Exit Lights	_____
Communication Points	_____
Alarm Devices/FAC Panel	_____
Total	_____

Pool	_____
Spa/Hot Tub/Storable Pool	_____
Electric Range	_____ KW
Oven/Surface Unit	_____ KW
Electric Water Heater	_____ KW
Electric Dryer	_____ KW
Dishwasher	_____ KW
Garbage Disposal	_____ HP
A/C Unit - Central Air	_____ KW
Space Heater/Air Handler	_____ KW
Baseboard Heating	_____ KW
Motors 1+ HP	_____
Transformer/Generator	_____ KW
Light Stander	_____ AMP
Service	_____ AMP
Subpanel	_____ AMP
Motor Control Center	_____ AMP
Sign/Outline Light	_____ KW
Furnace	_____
Steam Boiler	_____
Other:	_____

Estimated Cost of Electrical Work: _____

I hereby certify that I am the agent/owner of record and am authorized to make this application and perform the work listed on this application.

Signature: _____
 Please Print Name _____

CONTRACTOR'S SEAL

Counter Form
PLEASE PRINT

PLUMBING

FIRE

Contractor: _____
Address: _____

Phone #: _____
Lis #: _____
Federal Emp # or SSN _____

Contractor: _____
Address: _____

Phone #: _____
Lis #: _____
Federal Emp # or SSN _____

Technical Data

Fixtures	Quantity
Water Closets	_____
Urinals/Bidets	_____
Bath Tub	_____
Lavatory	_____
Shower	_____
Floor Drain	_____
Sink	_____
Dishwasher	_____
Drinking Fountain	_____
Washing Machine	_____
Hose Bib	_____
Gas Piping	_____
Fuel Oil Piping	_____
Water Heater	_____
Steam Boiler	_____
Hot Water Boiler	_____
Sewer Pump	_____
Interceptor/Separator	_____
Backflow Preventer	_____
Greasetrap	_____
Water Cooled A/C or Refrig. Unit	_____
Septic Tank Closure	_____
Sewer Service Connection	_____
Water Service Connection	_____
Active Solar System	_____
Auxiliary Meter	_____
Sprinkler Heads	_____
Sump Pump	_____
Other:	_____

Estimated Cost of Plumbing Work _____

I hereby certify that I am the agent/owner of record and am authorized to make this application and perform the work listed on this application.

Signature: _____

Please Print Name: _____

CONTRACTOR'S SEAL

Technical Data

Description of Work: _____
Heating Type: _____ Gas _____ Oil _____ Electric _____ Solar
Heating System is _____ New _____ Existing
Location of Furnace/Boiler: _____

Water Supply Source _____
Method of Valve Supervision _____
Local Alarm Supervision _____
Central Supervision: _____
Proprietary Supervision: _____

Flammable Storage Tanks _____ capacity _____ fuel
Combustible Storage Tanks _____ capacity _____ fuel
LPG Storage Tanks _____ capacity _____ fuel

Item	Quantity
Wet Sprinkler Heads	_____
Dry Sprinkler Heads	_____
Total	_____

Smoke Detectors _____
Heat Detectors _____
Total _____

Stand Pipes _____
Kitchen Hood Exhaust System _____

Pre-Engineered Systems:
CO2 Suppression _____
Halon Suppression _____
Foam Suppression _____
Dry Chemical _____
Wet Chemical _____

Gas/ Oil Fired Appliances:
Number of gas/oil fired appliances _____


Furnace _____
Gas/Wood Fireplace _____
Gas Logs _____
Wood Burning Stove _____
Other: _____

Estimated Cost of Fire Work _____

I hereby certify that I am the agent/owner of record and am authorized to make this application and perform the work listed on this application.

Signature: _____

Print Name: _____

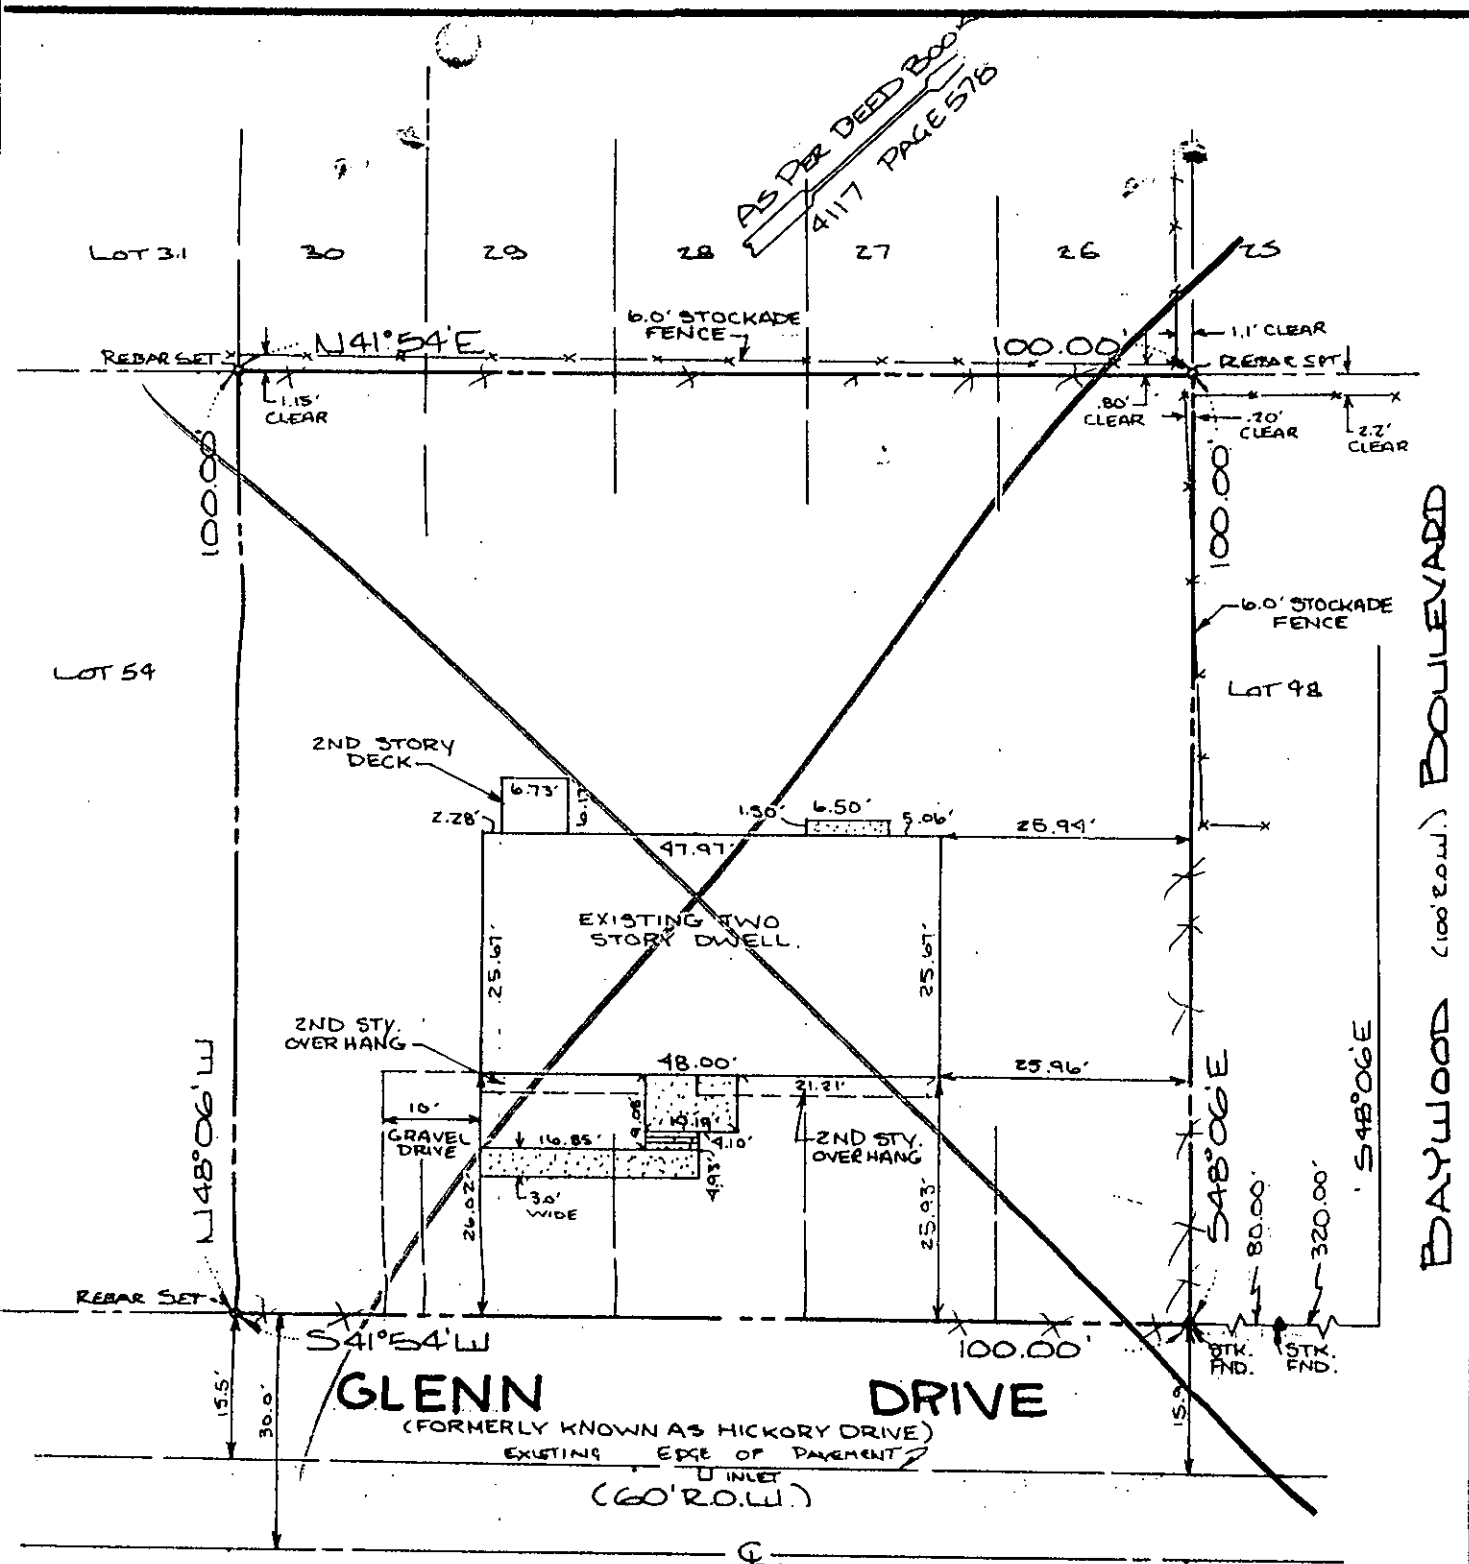

ertified to: Michael Lauriano;
 Rosemarie Lauriano, his wife;
 referred Home Mortgage Com-
 any and/or its assigns as
 their interest may appear;
 Commonwealth Land Title Insur-
 ce Company.

copies from the original of this survey marked with an original of the land
 veyor's embossed seal shall be considered to be valid copies

nature and embossed seal signify that this survey was prepared in accor-
 with the existing Code of Practice adopted by the N.J. State Board of
 Professional Engineers and Land Surveyors. Certifications indicated hereon
 It run only to the person for whom the survey is prepared, and on his behalf
 the title company, governmental agency and lending institution listed
 on, and to the assignees of the lending institution. Certifications are not
 sterable to additional institutions or subsequent owners

terground improvement or encroachments, if any, are not shown hereon

Known and designated as Lots 49, 50, 51, 52 & 53
 Block 307.14 as shown on "A Deed Book No.
 4117, Page No. 578 filed in Ocean County
 Clerk's Office on April 26, 1983.

SCALE: 1"=20'

REVISION	NO.	BY/DATE

ROBERT J. BALLIS
 PROF. ENGR. & LAND SURVEYOR, N.J. LIC. NO. 7966
 PROFESSIONAL PLANNER, N.J. LIC. NO. 126

ANDERSON, BALLIS & LINDSTROM
ASSOCIATES, INC.

321 MANTOLOKING RD.

BRICK, N.J. 08723

DR. BY.
B.W

CH. BY.
SC

DATE
7/17/86

DWG.
NO. 86114