

Brick

Permit Without a Jacket

Permit Number 2184

Construction Permit # 2184

Oct. 2, 1984

Owner Anixter

Location 708 Route 70

Laurelton

Block 702 Lot 30

Contractor Central Jersey Sign

Fee \$ 40.00 Use Sign

BUILDING SUB-CODE INSPECTIONS

Footing Trench
Foundation
Slab
Sheathing
Framing
Insulation
Sheet Rock
Plumbing
Fire Inspection
Final P-14-fg. V/A
C.O. Issued

PLUMBING SUB-CODE INSPECTIONS

Slab
Rough
Septic/Sewer
Water
Final

Electrical Final

VIOLATIONS

Use reverse side for additional remarks

CONSTRUCTION PERMIT APPLICATION
BRICK TOWNSHIP, NEW JERSEY

RECEIVED
SEP 26 1984
BUILDING

IMPORTANT — Complete ALL items. Mark boxes where applicable

I. LOCATION
OF
BUILDING

Number and street 780 Rt 70 West Section Laurelton Lot 30 Block 702
N S
E W side of _____ feet E W from intersection of _____
(Other local geographic, political, or legal subdivision identification)

II. TYPE AND COST OF BUILDING — All applicants complete Parts A - D

A. TYPE OF IMPROVEMENT

- 1 ☐ New buildings
- 2 ☐ Addition (If residential, enter number of new housing units added, if any, in Part D, 13)
- 3 ☐ Alteration (See 2 above)
- 4 ☐ Repair, replacement
- 5 ☐ Demolition
- 6 ☐ Moving (relocation)
- 7 ☐ Garage
 - ☐ Swim Pool ☐ In ☐ out
 - ☐ Fence

B. OWNERSHIP

- 8 ☐ Private (individual, corporation, nonprofit institution, etc.)
- 9 ☐ Public (Federal, State, or local government)

D. PROPOSED USE — For "Wrecking" most recent use

Residential

- 12 ☐ One family
- 13 ☐ Two or more family — Enter number of units _____
- 14 ☐ Transient hotel, motel, or dormitory — Enter number of units _____
- 15 ☐ Garage
- 16 ☐ Carport
- 17 ☒ Other — Specify Sign

4x10' single face
sign on roof
see print

Nonresidential

- 18 ☐ Amusement, recreational
- 19 ☐ Church, other religious
- 20 ☐ Industrial
- 21 ☐ Parking garage
- 22 ☐ Service station, repair garage
- 23 ☐ Hospital, institutional
- 24 ☒ Office, bank, professional
- 25 ☐ Public utility
- 26 ☐ School, library, other educational
- 27 ☐ Stores, mercantile
- 28 ☐ Tanks, towers
- 29 ☒ Other — Specify sign

C. COST

10. Cost of Improvement

To be installed but not included in the above cost

- a. Electrical (# Fixtures, Outlets) _____
- b. Plumbing (# of Fixtures) _____
- c. Heating, air conditioning _____
- d. Other (elevator, etc.) _____

(Omit cents)

\$

11. TOTAL COST OF IMPROVEMENT

\$ 500

Nonresidential — Describe in detail proposed use of buildings, e.g., food processing plant, machine shop, laundry building, hospital, elementary school, secondary school, college, parochial school, parking garage for department store, rental office building, office building at industrial plant. If use of existing building is being changed, enter proposed use.

III. SELECTED CHARACTERISTICS OF BUILDING —

For new buildings and additions, complete Parts E - I; for wrecking, complete only Part H, for all others skip to IV.

E. PRINCIPAL TYPE OF FRAME

- ☐ Masonry (wall bearing)
- ☐ Wood frame
- ☐ Structural steel
- ☐ Reinforced concrete
- ☐ Other — Specify _____

H. DIMENSIONS

Number of stories _____
Total square feet of floor area, all floors, based on exterior dimensions _____
Total land area, sq. ft. _____

F. TYPE OF HEATING SYSTEM

Specify _____

Air Cond. _____

Yes ☐ No ☐

G. TYPE OF SEWERAGE DISPOSAL

- ☐ Public
- ☐ Individual

I. RESIDENTIAL BUILDING ONLY

Number of bedrooms _____

Number of bathrooms _____

{ Full _____
Partial _____

FEE COMPUTATIONS

VOLUME OF BUILDING

BUILDING SUB CODE

ELECTRICAL CODE

PLUMBING CODE

PLAN REVIEW

CERTIFICATE OF OCCUPANCY

STATE TRAINING FUND

CONSTRUCTION

PERMIT FEE

740-

SUB CONTRACTORS				
NAME	TRADE	ADDRESS	ZIP CODE	PHONE #
1.				
2.				
3.				
4.				
5.				
6.				
7.				
8.				

PERSON TO BE IN CHARGE OF CONSTRUCTION

NAME CENTRAL Jersey Sign Corp.

ADDRESS P.O. Box 20 Marlboro N.J. 431-5036

IV. IDENTIFICATION — To be completed by all applicants

	Name	Mailing address — Number, street, city, and State	ZIP code	Tel. No.
1. Owner Agent	<u>ANIXTER</u>	<u>Box 70-708</u>		
2. Contractor	<u>Central Jersey Sign Corp.</u>	<u>P.O. Box 20 Marlboro</u>	<u>07746</u>	<u>431 5036</u>
3. Architects				

The owner of this building and the undersigned agree to conform to all applicable laws of Township of Brick and that all required state, county and local prior approvals have been given.

Signature of applicant <u>[Signature]</u>	Address	Application date
--	---------	------------------

DO NOT WRITE IN THIS SPACE — FOR OFFICE USE ONLY

Approved by <u>John Kinney</u>	Date permit issued <u>10-2-84</u>	Permit Number <u>2184</u>
-----------------------------------	--------------------------------------	------------------------------

I agree to construct said building in conformity with the plans and specifications filed with the Construction Official and in compliance with the provisions of the Building Code whether shown on plans or not.

Fee _____

Permit No. _____

ADDENDUM FOR SIGNS
REGISTRATION and PERMIT


1. LOCATION: Street Address 780 R+70 W
Block 702 Lot 30 Zone _____
2. WORDING OF SIGN: ANALYTIC COMMUNICATIONS

3. TYPE(S) OF SIGN: ROOF MOUNTED
4. SIZE OF SIGN: Height 4 Length 10 Sq.Ft. 40
Distance from ground level 12'
5. MATERIAL OF SIGN WOOD w/ METAL
6. In space below, describe dimensions, shape, and wording of sign. If new advertising structure, submit plot plan showing location of sign on property, relationship of sign to all property lines, distance of sign from building, and method of attachment to building, if applicable.

See Sketch.

7. APPLICATION: Approved ☒ Denied _____ Date 10/1/84 Signed JPK

DRAW OUTLINE OF PROPOSED SIGN
GIVING ALL DIMENSIONS, IN SPACE BELOW

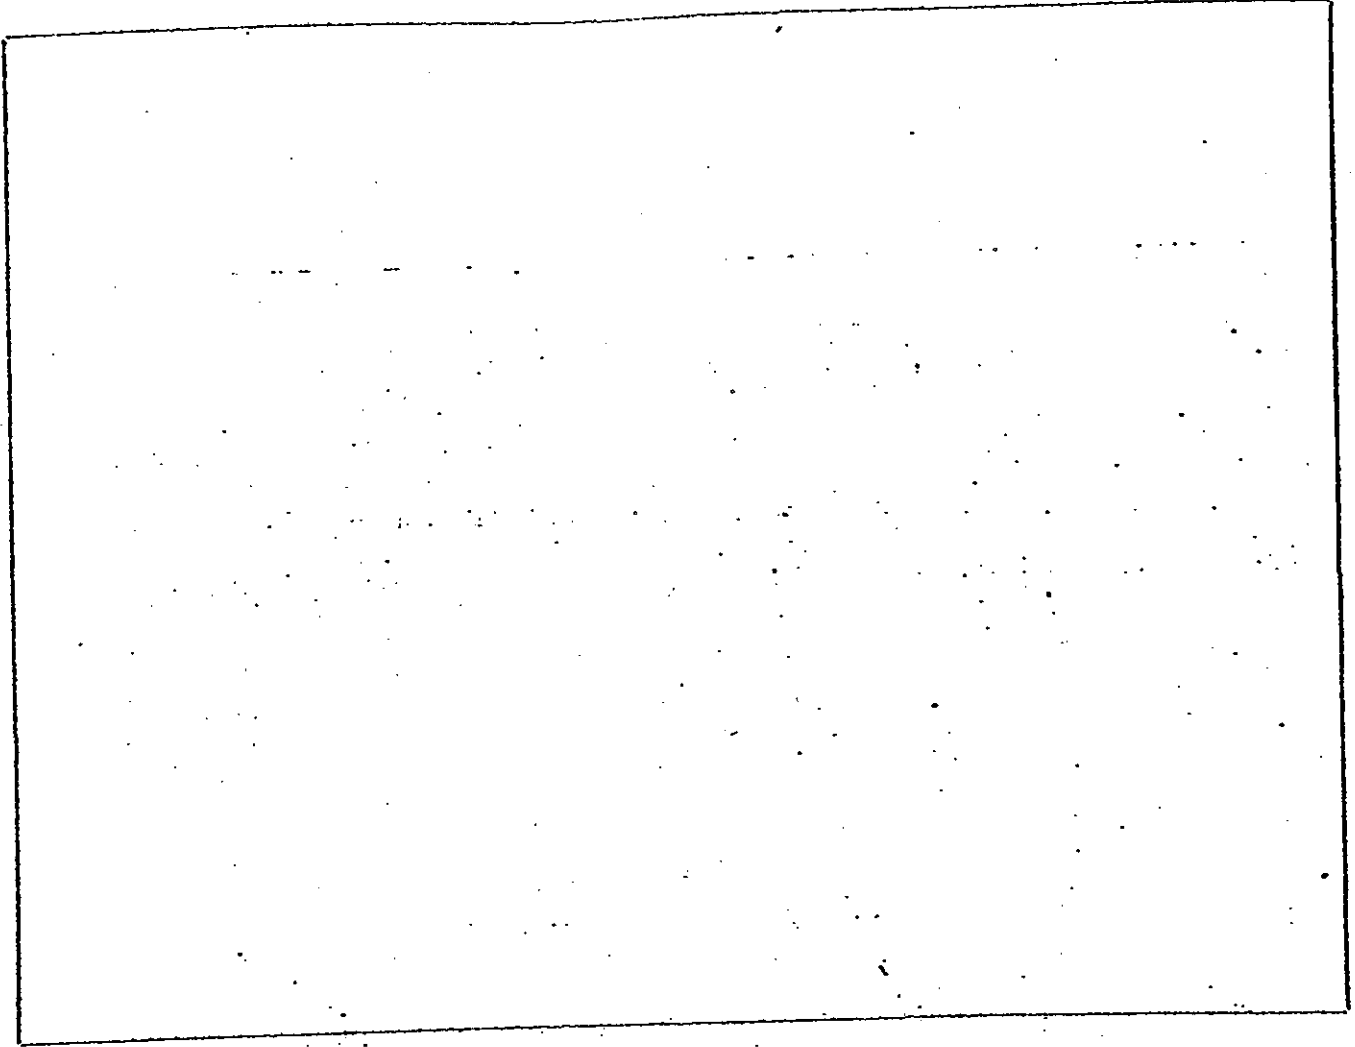

PERMIT NO. _____

APPLICATION
TO ERECT
SIGNS OR BILLBOARDS

DIVISION OF INSPECTION
OFFICE OF CODE ENFORCEMENT
TOWNSHIP OF BRICK

ON _____


OF SIGN _____

S ADDRESS _____

ACTORS _____

ACTOR'S ADDRESS _____

Central Jersey Sign Co
SCALE 3/8"=1'0"
WOOD SIGN

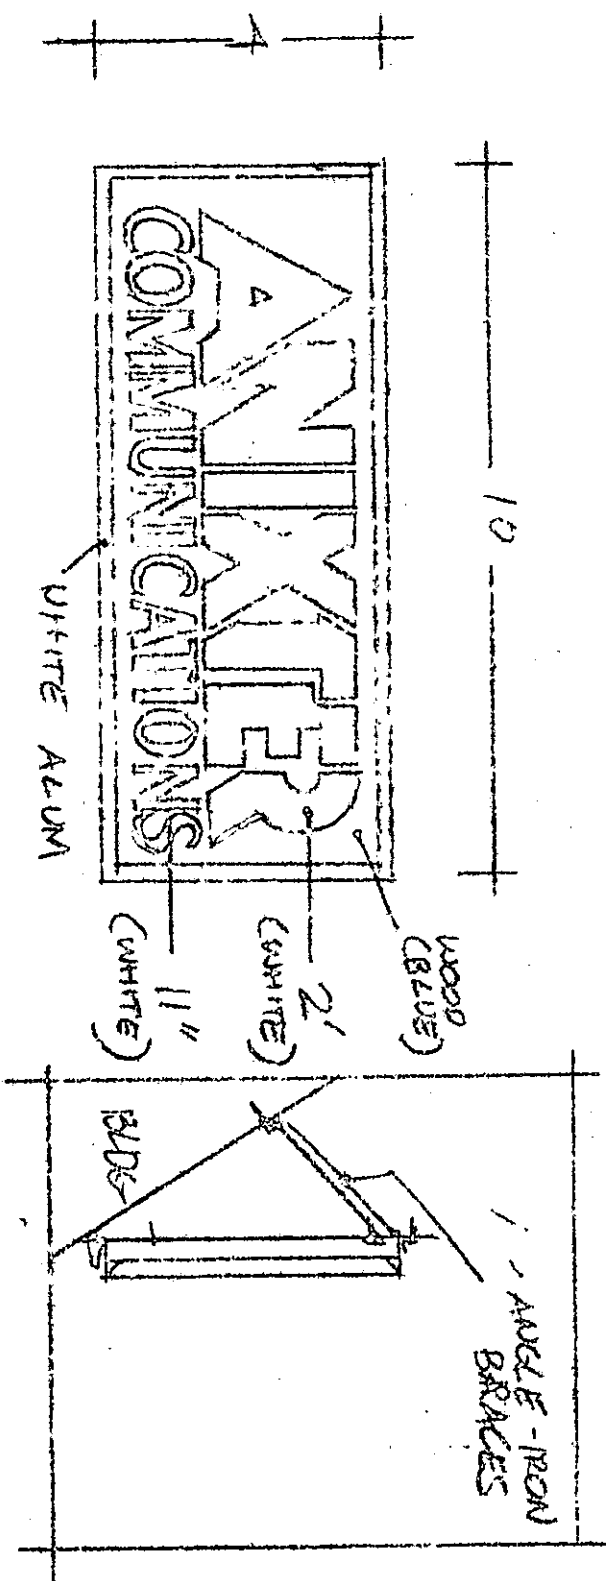

Central Jersey Sign Co
SCALE 3/8" = 1' 0"
WOOD SIGN

