

CERTIFICATION IN LIEU OF OATH

I. OWNER SECTION (to be completed if the applicant is the owner in fee)

I hereby certify that I am the owner in fee of the property listed on Page 1.

Mark the following applicable boxes:

- A. ☐ I further certify that a new home (private residence) will be constructed on this property for my own use and occupancy. This dwelling is to be occupied by myself and is not to be used for any purpose other than single family residential use. I attest that all construction, plumbing, or electrical work will be done, in whole or in part, by me or by subcontractors under my supervision, in accordance with all applicable laws; and, I further acknowledge that said new home is not covered under the New Home Warranty and Builders Registration Act (N.J.S.A. 46:3B-1 et seq.) and that such fact shall be disclosed to any person purchasing this property within ten years of the date of issuance of a certificate of occupancy.

I UNDERSTAND THAT IN MARKING BOX A, I ACKNOWLEDGE THAT I AM ASSUMING RESPONSIBILITY FOR THE WORK DONE ON SAID PROPERTY, THE CONDITION OF THE PROPERTY PRIOR TO, DURING, AND AFTER ANY WORK PERFORMED, AND FOR THE PERFORMANCE OF THE SUBCONTRACTORS I HIRE, EMPLOY, OR OTHERWISE CONTRACT OR WITH WHOM I MAKE AGREEMENTS TO PERFORM WORK. I AM VOLUNTARILY AND KNOWINGLY ASSUMING THIS RESPONSIBILITY.

- B. ☐ I further certify the following as required by the New Jersey Uniform Construction Code, N.J.A.C. 5:23-2.15(e)1.vii:

I personally prepared the plans submitted for: 1) the new home referred to in A.; or, 2) an addition, alteration, renovation, or repair to an existing single family residence owned and occupied by myself and located on the property listed on Page 1; or, 3) a new structure that will be physically separate from, but that will be deemed part of, an existing single family residence that is owned and occupied by myself and located on the property listed on Page 1.

- C. ☐ I further certify that I will perform or supervise the following work:

C.1. ☐ Building C.2. ☐ Fire Protection

I further certify that I will perform the following work:

C.3. ☐ Electrical C.4. ☐ Plumbing

- D. ☐ I agree to advise all contractors on this project that they are required to be registered with the New Jersey Division of Taxation and to comply with all New Jersey tax laws.

I further certify the following as required by the Uniform Construction Code, N.J.A.C. 5:23-2.15(a)5: All required State, county, and local prior approvals have been given, including such certification as the construction official may require.

I understand that if any of the above statements are willfully false, I am subject to punishment.

Signature _____ Date _____

II. AGENT SECTION

(to be completed if the applicant is not the owner in fee)

I hereby certify the following as required by the New Jersey Uniform Construction Code, N.J.A.C. 5:32-2.15(d): the proposed work is authorized by the owner in fee; and I have been authorized by the owner in fee to make this application as his agent.

I further certify the following as required by the Uniform Construction Code, N.J.A.C. 5:23-2.15(a)5: All required State, county, and local prior approvals have been given, including such certification as the construction official may require.

I agree to advise all contractors on this project that they are required to be registered with the New Jersey Division of Taxation and to comply with all New Jersey tax laws.

I understand that if any of the above statements are willfully false, I am subject to punishment.

☒ Check if contractor.

Agent Name TOMS RIVER SIGN CO.

Address 82 CEDAR GROVE RD
TOMS RIVER, N.J. 08753

Telephone (908) 240-1253

Signature Raymond J. Golden Date 11/15/94

OFFICE DATE RECEIVED: _____

COMMENTS

VIII. PRIOR APPROVALS CHECKLIST (office use only)	LOCAL APPROVAL		COUNTY APPROVAL		REGIONAL APPROVAL		STATE APPROVAL	
	Prelimin. Initial	Final Date	Prelimin. Initial	Final Date	Prelimin. Initial	Final Date	Prelimin. Initial	Final Date
☐ Planning Board								
☐ Zoning Board								
☐ Sewer Authority								
☐ Water Authority								
☐ Fire Department								
☐ Police Department								
☐ Health Department								
☐ Soil Conservation								
☐ N.J. Dept. of Community Affairs								
☐ N.J. Department of Transportation								
☐ N.J. Dept. of Environmental Protect.								
☐ Utility Dig No.								
☐ Other								
☐								
☐								
☐								

IMPORTANT
A.H.B.T. - EXEMPT

IX. SUBCODES AND SPECIAL REGULATIONS APPLICABLE (office use only—optional)

Name of Code & Edition	Name of Code & Edition	Other
Building _____	Energy _____	
Electrical _____	Barrier Free _____	
Plumbing _____	Flood Hazard _____	
Fire Protection _____	As Built Elevation Cert. _____	
Mechanical _____	Other _____	

X. CERTIFICATES ISSUED (office use only)

☐ Temporary Certificate of Occupancy	No. _____	DATE EXPIRED _____
☐ Temporary Certificate of Occupancy	No. _____	
☐ Continued Certificate of Occupancy	No. _____	
☐ Certificate of Occupancy	No. _____	
☐ Certificate of Approval	No. _____	
☐ None	No. _____	



CONSTRUCTION PERMIT

Date Issued 12-9-94
Control #
Permit # 3508-94

IDENTIFICATION Block 446.05 Lot 3

Work Site Location 550 BRICK BLVD

Contractor TOMS RIVER SIGN CO.

Owner in Fee BOSTON CHICKEN

Address CAMP

Address

Tele. () **0002**

Lic. No. or Bids. Reg. No. 3508** Exp. Date

Federal Emp. No. LOI 0.00

Tele. ()

or Social Security No. 3 #

is hereby granted permission to perform the following work:

☐ BUILDING ☐ PLUMBING ☐ OTHER SIGN
☐ ELECTRICAL ☐ FIRE PROTECTION

DESCRIPTION OF WORK:

NOTE: If construction does not commence within one (1) year of date of issuance, or if construction ceases for a period of six (6) months, this permit is void.

Estimated Cost of Work \$ 2800.-

CONSTRUCTION OFFICIAL

U.C.C. Form F-170A

PAYMENTS (Office Use Only)		DATE	AMOUNT
Building	<u>255.00</u>	<u>12-9-94</u>	<u>255.00</u>
Plumbing	<u>0.00</u>		<u>0.00</u>
Electrical	<u>70.00</u>		<u>70.00</u>
Fire Protection	<u>0.00</u>		<u>0.00</u>
Other	<u>Plan 26</u>	<u>12-9-94</u>	<u>7.00</u>
Other	<u>0.00</u>		<u>0.00</u>
DCA Training Fee	<u>2.00</u>	<u>12-9-94</u>	<u>2.00</u>
Cert. of Occ.	<u>20.00</u>		<u>20.00</u>
Other	<u>Plan 15</u>		<u>0.00</u>
Total	<u>318.00</u>		<u>318.00</u>
Check No.			
Cash			
Collected By:			

BUILDING SUBCODE TECHNICAL SECTION



Date Received
Date Issued
Control #
Permit #

12-9-94
3508-74

A. IDENTIFICATION - APPLICANT: COMPLETE ALL APPLICABLE INFORMATION. WHEN CHANGING CONTRACTORS, NOTIFY THIS OFFICE. CALL UTILITY DIG NO: 1-800-272-1000.

Block 446.05 Lot 3
Work Site Location 550 BECK BLVD.
Owner in Fee BECK, JR
Address 550 BECK BLVD.
BECK, HJ
Tele. () 7045 DIVER SIKU CO
Contractor 68 CEDAR GROVE RD.
Address 7045 DIVER RD
Tele. () 240-1853
Lic. No. or Bids. Reg. No. 22-216244 or Social Security No. _____
Federal Emp. No. _____

JOB SUMMARY (Office Use Only)

PLAN REVIEW	Date	Initial	INSPECTIONS	Dates (Month/Day)	Initial
☐ No Plans Req.			Type:	Failure	Approval
☒ All			☐ Footing		
☐ Foundation			☐ Foundation		
☐ Frame			☐ Slab		
☐ Other			☐ Frame		
Joint Plan Review Required:			☐ Insulation		
☐ Elec. ☐ Plumb. ☐ Fire			Finishes:		
SUBCODE APPROVAL			Energy		
☐ CO ☐ CCO ☐ CA			Mechanical		
Date:			TCO		
Approved By:			Other		
			Final		

B. BUILDING CHARACTERISTICS

Use Group Present _____ Proposed _____
Constr. Class Present _____ Proposed _____
No. of Stories _____
Height of Structure _____ Ft.
Area - Largest Floor _____ Sq. Ft.
New Bldg. Area/All Floors _____ Sq. Ft.
Volume of New Structure _____ Cu. Ft.
Total Land Area Disturbed _____ Sq. Ft.

Est. Cost of Bldg. Work:

1. New Bldg. \$ 2800.00
2. Alteration \$ _____
3. Total (1+2) \$ _____

C. CERTIFICATION IN LIEU OF OATH

I hereby certify that I am the (agent of) owner of record and am authorized to make this application.

Signature _____

D. TECHNICAL SITE DATA

DESCRIPTION OF WORK

1-7'8" x 12'-4" DOUBLE FAKED NEW SIGN ON EXIST. PUS
100 S.F., 25' O.A.H.
1-SET OF 30" CHAMBER LETTERS, TO.2 S.F.
101 L.F. OF 3' x 3'-9" ALUMINUM PUS 10' ALUMINUM CORR DOOR
6 INTERIOR LOGO SIGNS
1 INTERIOR NEW SIGN
(SEE ATTACHED PUS)

TYPE OF WORK:

☐ New Building
☐ Addition
☐ Alteration
☐ Roofing
☐ Siding
☐ Fence
☒ Sign
☐ Pool
☐ Asbestos Abatement
☐ Other
☐ Other
☐ Demolition

(Office Use Only)

FEE

Administrative Surcharge \$ _____
Minimum Fee \$ _____
DCA TRAINING FEE \$ _____
TOTAL FEE \$ _____

Paid ☐ Check # _____
Collected by _____

TOWNSHIP OF BRICK

ZONING PERMIT

Date of Issue: Nov. 30, 1994 11/94 Z 0325
Block 446.05 Lot 3 Zone B-2, G.B.
Property Address: 550 Brick Boulevard
Owner: Riviera Plaza (Phone): _____
Applicant: Robert Libertini, Toms River Sign Co. (Phone): 240-1253
Use: Boston Chicken restaurant
Proposed Construction (if any): 100 SF sign on existing pole; awnings on the
building 111' long; 70.2 SF of 30" channel letters.

Conditions: _____

Please note that Building Permits, as well as Zoning Permits, must be obtained prior to any construction.

This permit shall be null, void and of no effect if any of the facts contained in the application upon the basis of which this permit was granted are false or untrue in any material respect. This permit shall expire one (1) year after the date of issuance if the use or substantial construction has not been commenced.


Sean Kinnel

Land Use Officer



TOMS RIVER SIGN CO.
 82 CEDAR GROVE RD.
 TOMS RIVER, NJ 08758

TEL - 240-1250
 FAX - 240-1250


SURVEY TAKEN
 9-14-94

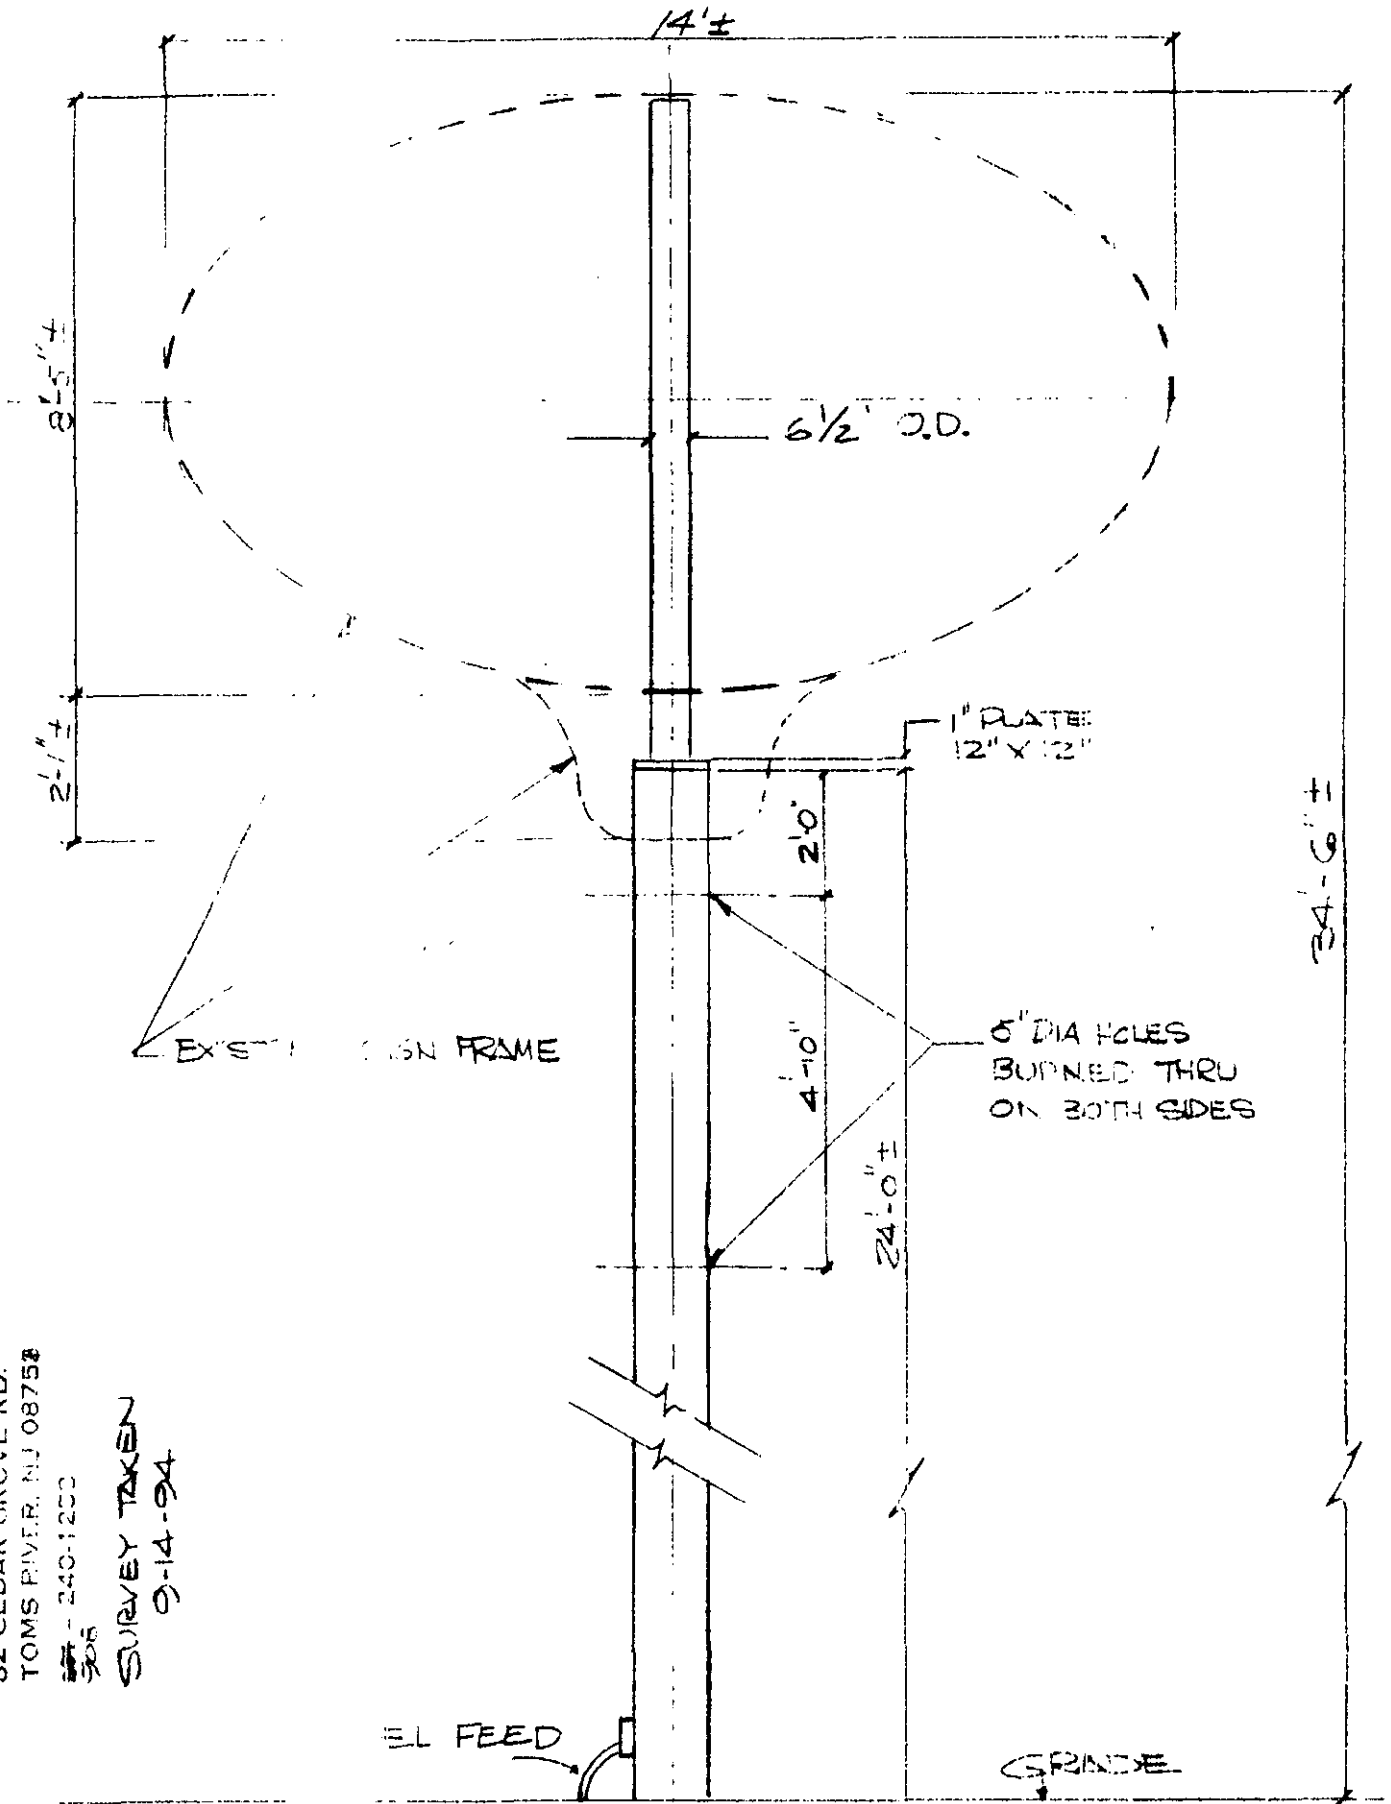

PROPOSED BOSTON CHICKEN LOCATION
 BRICK TWP., NJ
 $\frac{3}{8}'' = 1'-0''$

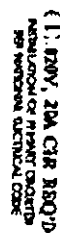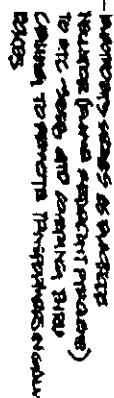

**8TD. DRAWING
DO NOT FOLD!!!**


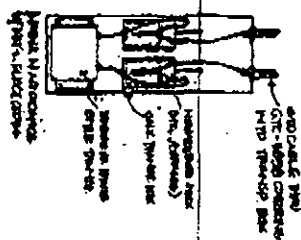


- specific gravity
- 1000-1020 normal range
- 1000 and 1020 low values
- 1000 chronic renal failure
- 1020 acute kidney injury
- 1020-1030 metabolic acidosis

[illegible][illegible]

Awning Elevation

Awnings always begin and end with black stripe

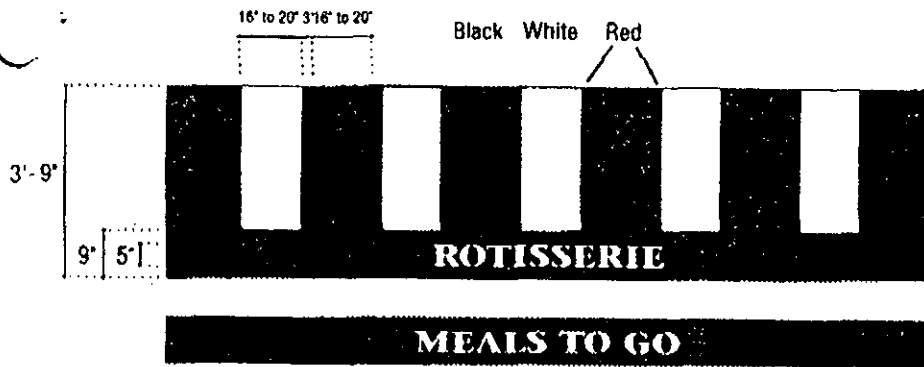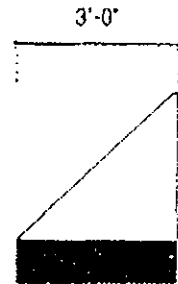**End View****Internally illuminated awning (typical)**


Top part of awning to have 16" to 20" alt. black and white stripes with a narrow red stripe separating the two (width of stripes vary per length of awning)

2283 red bottom horizontal band


White copy on band (Reproduction art for copy available through Marketing Fulfillment Company)

Awning Section

Signtech option

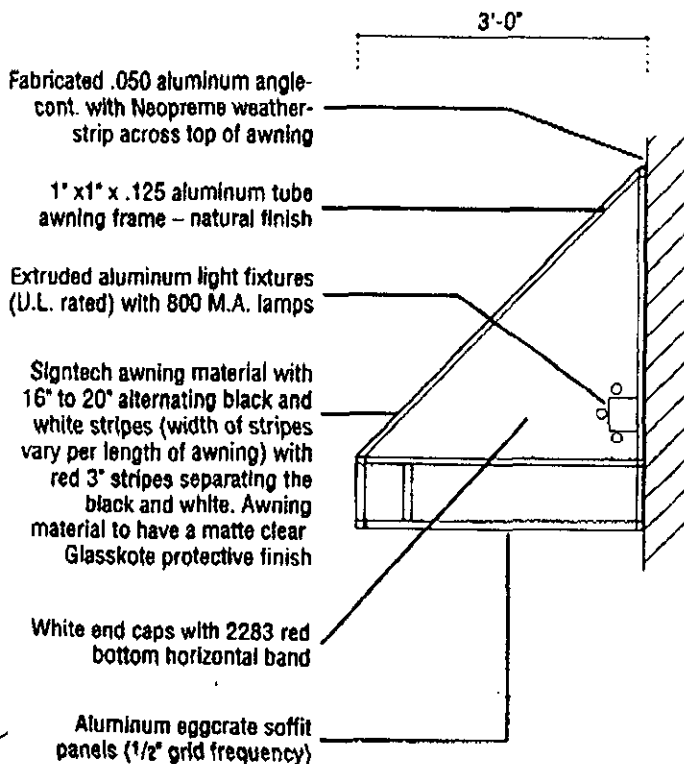**Awning Section**

Canvas option

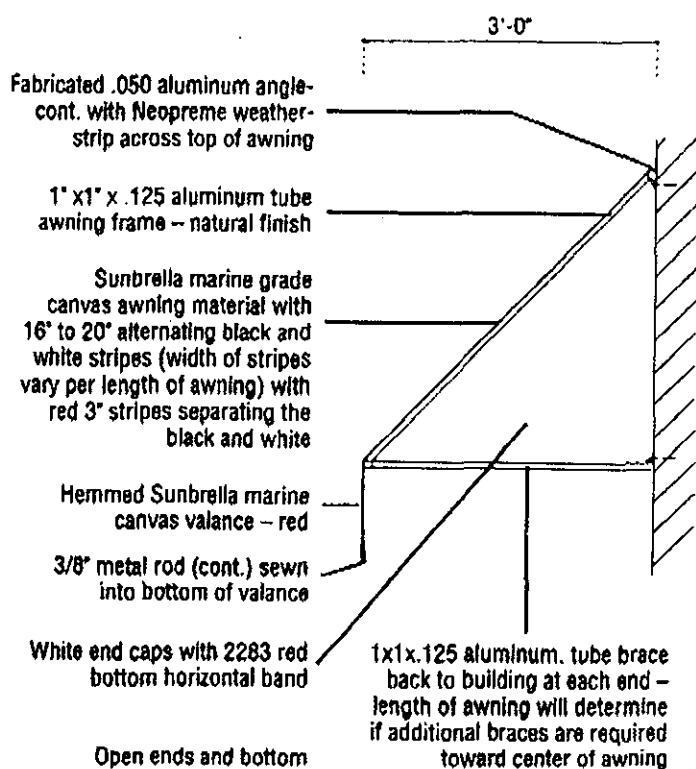

B

A Boston Chicken

Note: Letter spread is approximately
equal to letter height x 11.227

A	B	
15"	14'0"	- 17.5 sq. ft.
18"	16'10"	- 25.25 sq. ft.
21"	19'8"	- 34.42 sq. ft.
24"	22'5"	- 44.83 sq. ft.
30"	28'1"	- 70.21 sq. ft.

Option 1

B

2793 Red Face

Black Jewelite Retainer

Black Return

Clear Red Neon

Option 2

B

7328 White Face

3630-53 Cardinal Red
3M Film Overlay Border


Red Jewelite Retainer

Black Return

6500" White Neon

Letter Section

U. L. Approved

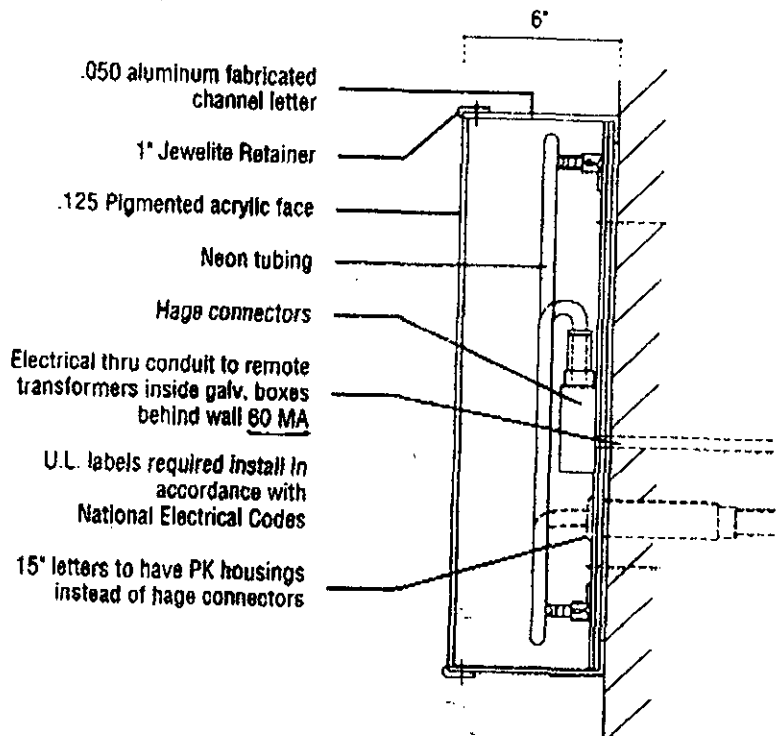

b. Sign Specifications

B

Boston Chicken

Note: Letter spread is approximately
equal to letter height x 11.227

A	B	
15"	14'0"	- 17.5 Sq FT.
18"	16'10"	- 25.25 Sq FT.
21"	19'8"	- 36.42 Sq FT.
24"	22'5"	- 46.33 Sq FT.
30"	28'1"	- 70.21 Sq FT.

Option 1

2793 Red Face

Black Jewelite Retainer

Black Return

Clear Red Neon

Option 2

7328 White Face

3630-53 Cardinal Red
3M Film Overlay Border


Red Jewelite Retainer

Black Return

6500* White Neon


Letter Section

U. L. Approved

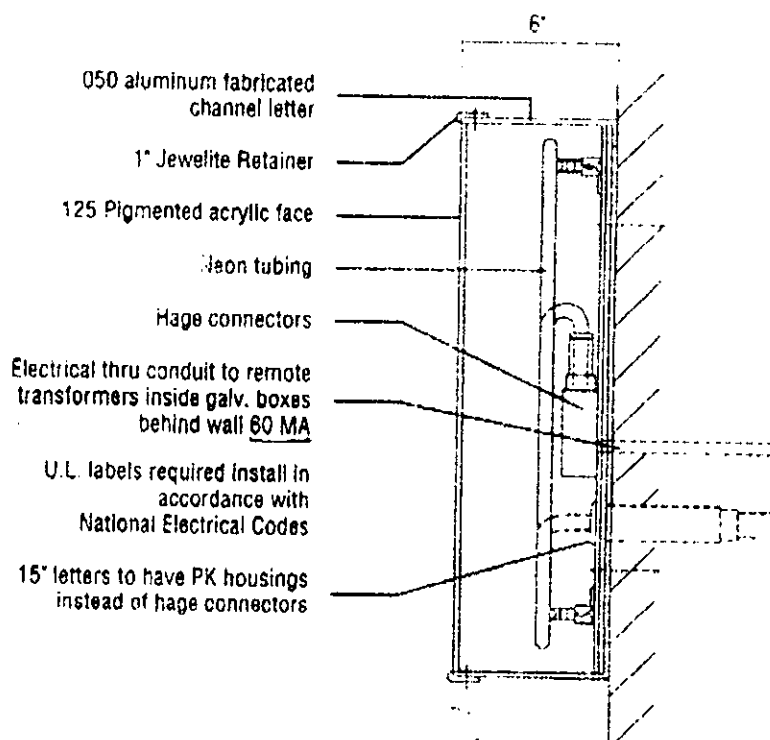


b. Sign Specifications



Detail

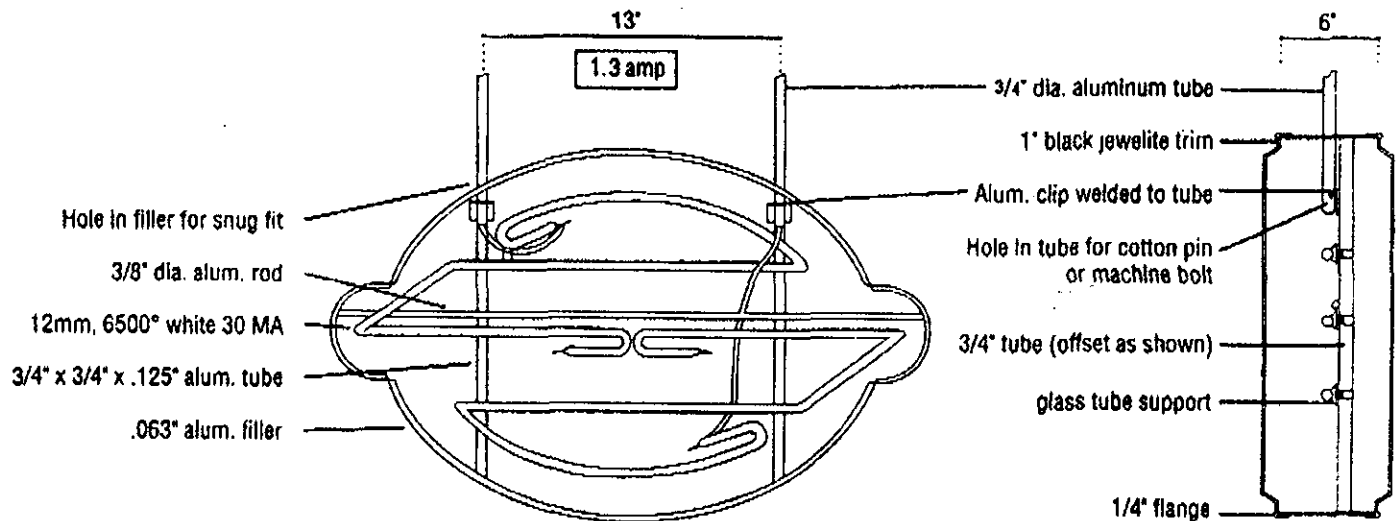

End View

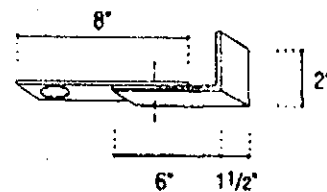


Elevation

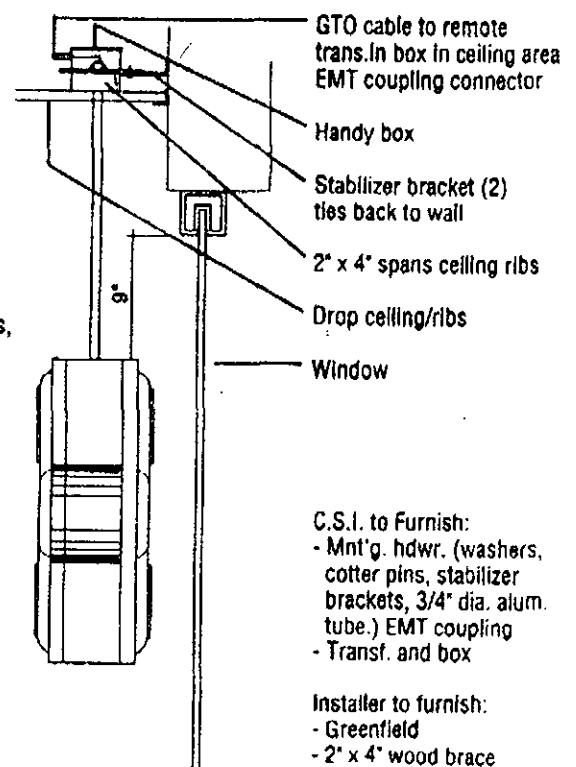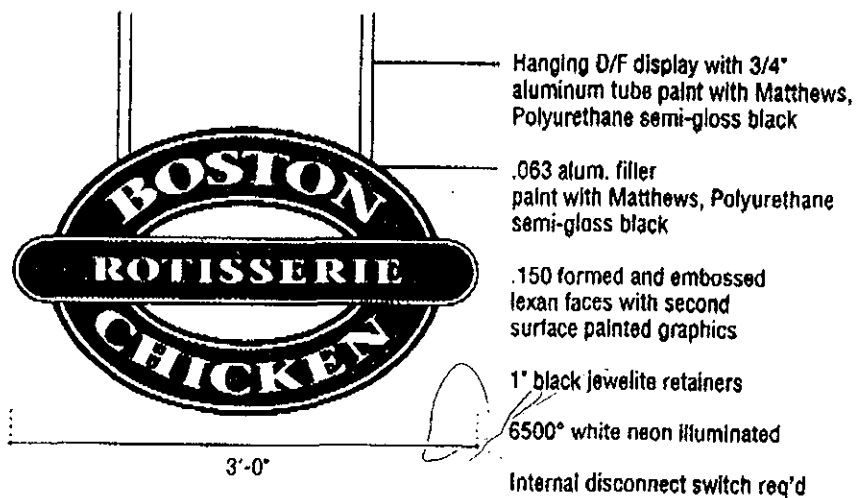


b. Sign Specifications

Awning Elevation

Awnings always begin and end with black stripe

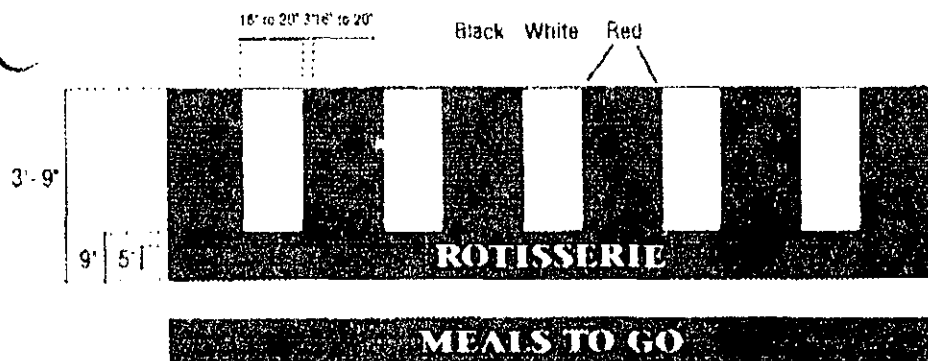

End View

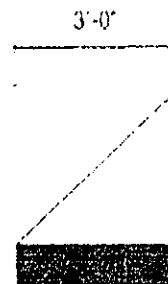

Internally illuminated awning (typical)


Top part of awning to have 16" to 20" alt. black and white stripes with a narrow red stripe separating the two (width of stripes vary per length of awning)

2283 red bottom horizontal band

White copy on band (Reproduction art for copy available through Marketing Fulfillment Company)


Awning Section

Signtech option

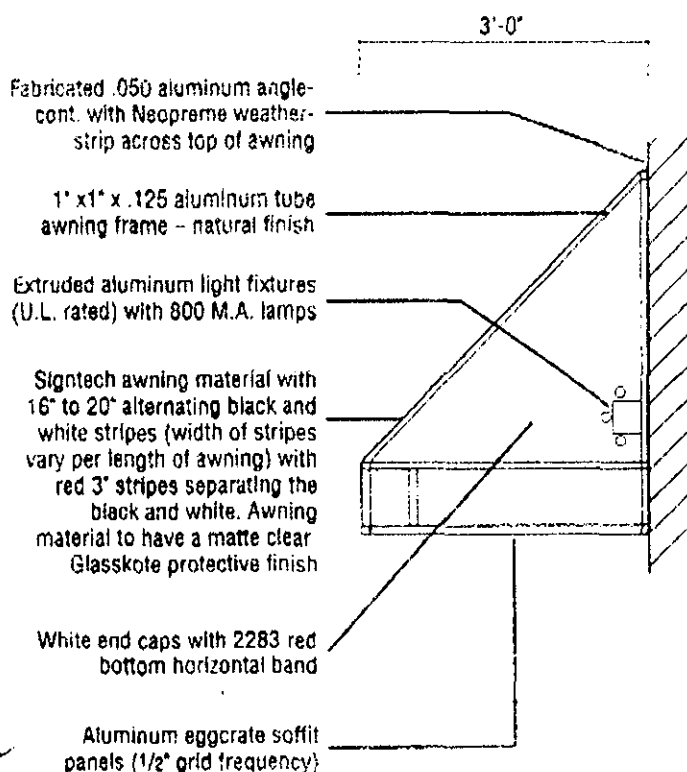

Awning Section

Canvas option

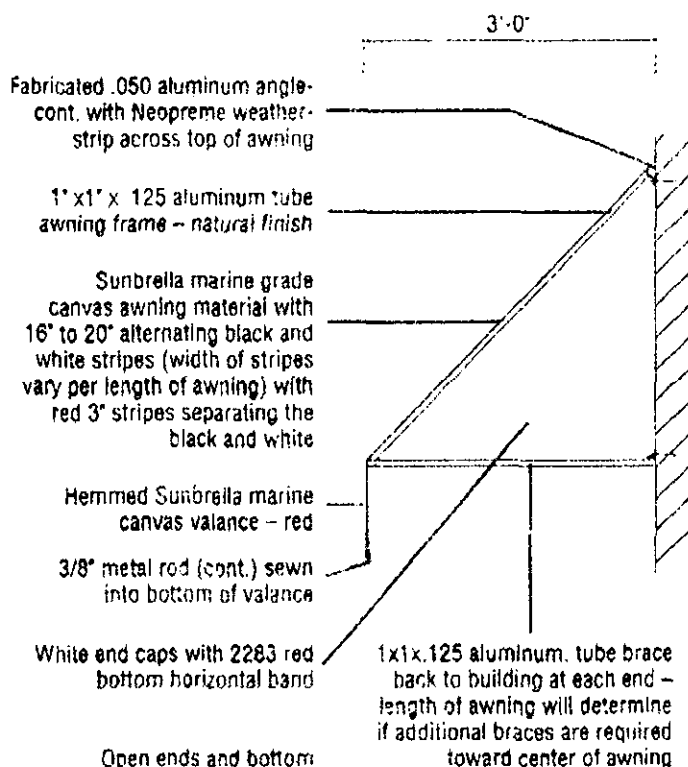

©1993 BOSTON CHICKEN, INC.

Elevation**Double Faced Pylon Sign**




.063 aluminum fabricated cabinet – paint with Matthews, Polyurethane semi-gloss black

Internally illuminated with 800 MA HO lamping

b. Sign Specifications


.150 formed and embossed lexan faces with second surface painted graphics

Internal disconnect switch required situated on end of cabinet

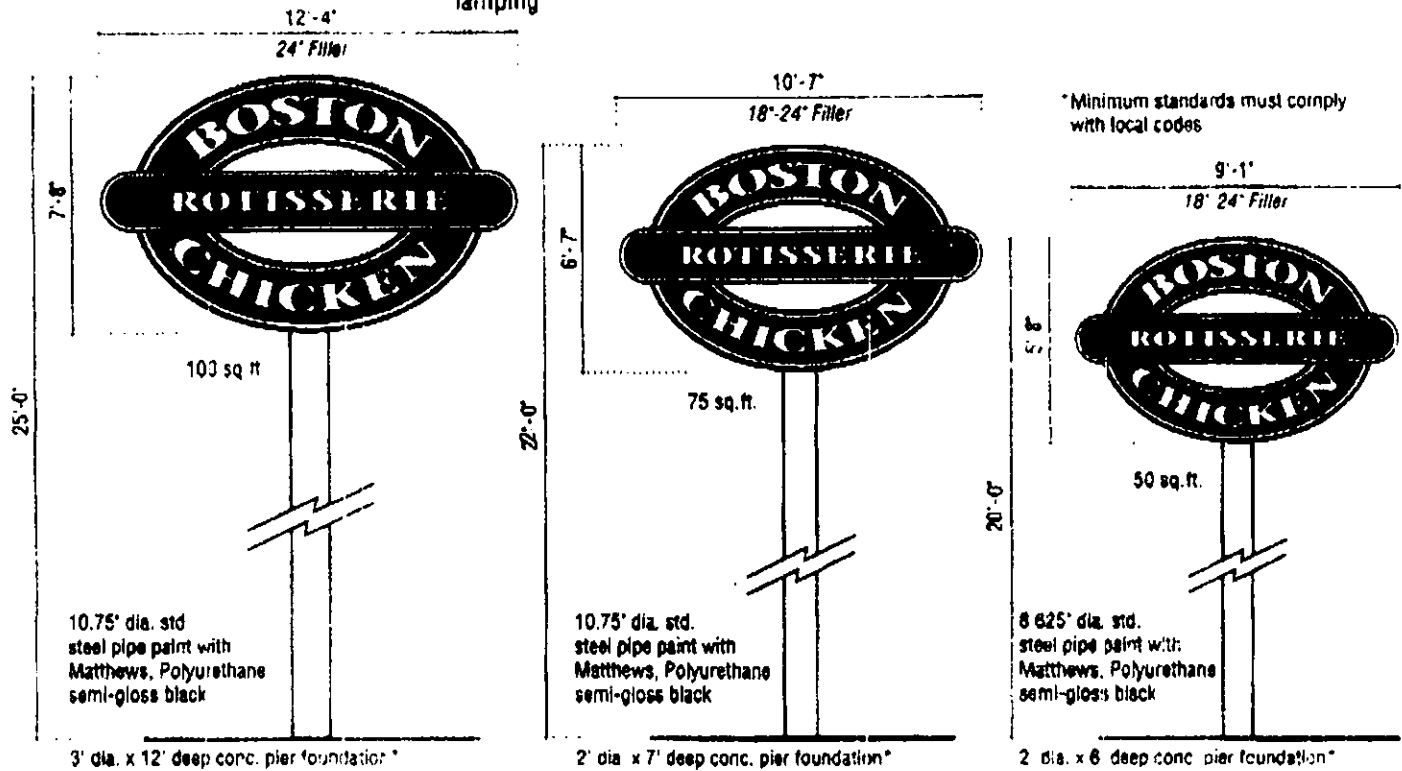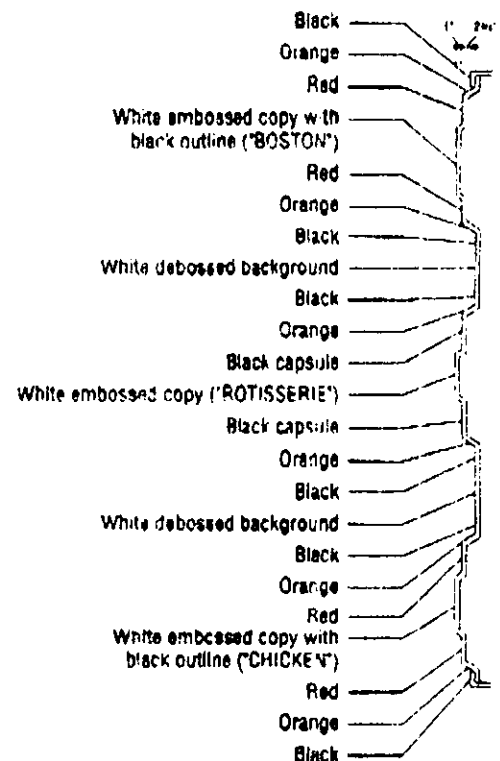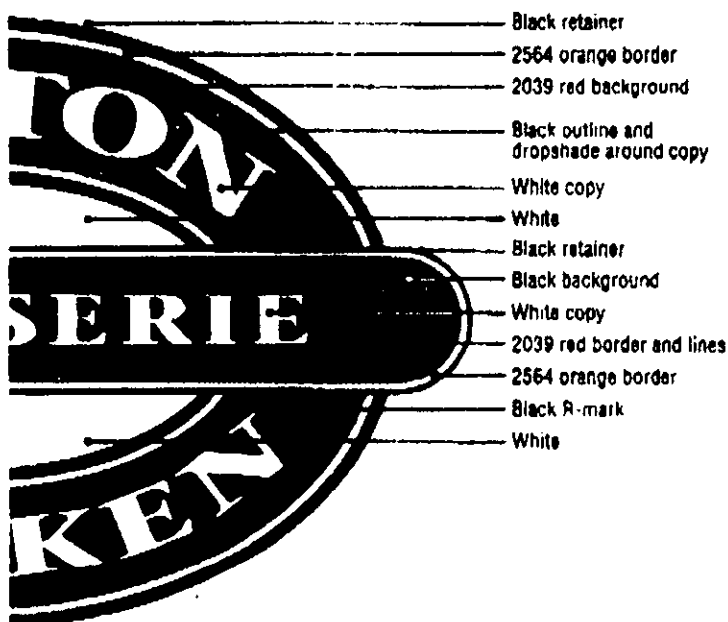**Color Detail****Face Section**

7'-8" x 12'-4" pan-formed with embossed copy
internally illuminated, to mount on existing steel

- black cabinet and retainers
- 2564 orange border
- 2039 red bkgd.
- black outline and dropshade around copy
- white copy
- white
- black retainer
- black bkgd.
- white copy
- 2039 red border and lines
- 2564 orange border
- black R
- white

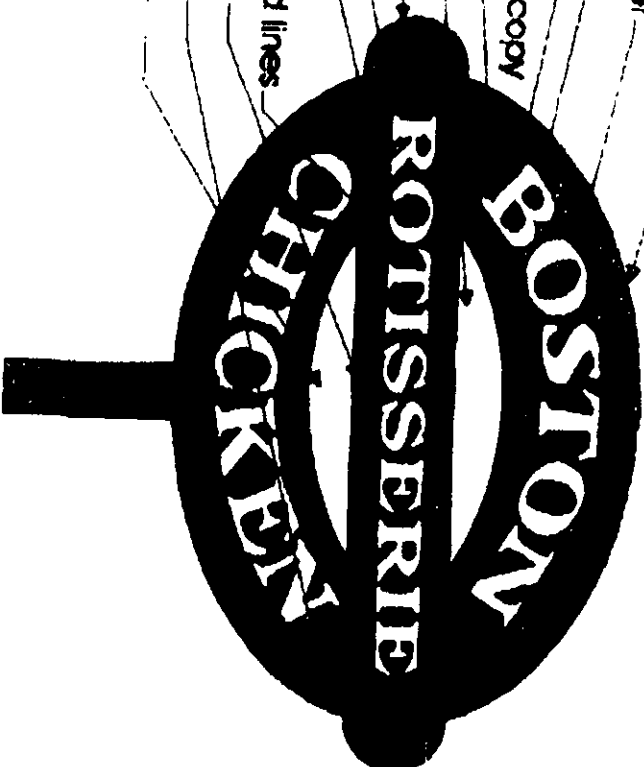


enlarged detail - n.t.s.

electrical feed

front elevation

side elevation


20"x20" match plates

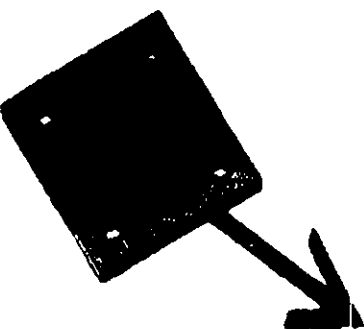

note:

Top of existing
12" diam. pipe
needs to be
cut down 82.5"
measured from
existing plate
and ring, in
order for
match plates
and sign to be
25'-0" o.a.h.

25' over all height

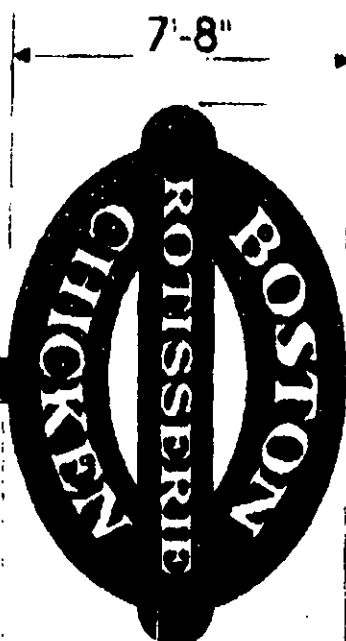

82.5"

23.5" filler
depth

Boston Chicken

notes: Scott Peck

dwg: Doug Boyce

date: 11-22-94

dwg scale: approx 1/4" = 1'-0"

Sign Services

Inc.

dwg # 94-11-06