

Brick Township
401 Chambersbridge Rd
Brick, NJ 08723

Date Issued 9/27/2018
Control Number C-18-002352
Permit Number 18-2185
Permit Issue Date 8/8/2018
Certificate Number 18-2185

Certificate

Construction Code Division

(Certificate of Approval)

Identification

Work Site Location: 106 CHAMBERS BRIDGE RD. MCDONALDS Block: 701 Lot: 8.01 Qual:
Brick Township, NJ
Owner in Fee: MC DONALD'S CORP % J&K QUALITY REST
Owner Address: 1 SHEILA DR TINTON FALLS NJ 07724
Telephone:
Contractor Trademark Sign LLC
Address 375 FARADAY AVE JACKSON NJ 08527
Telephone: (732) 288-1004 Fax:
License Number or Builders Registration Number: Federal Emp. Number: 45-2779494

Home Warranty Number:

Type of Warranty Plan: ☐ State ☐ Private

Use Group: R-5 Construction Classification:

Maximum Live Load: 0 Maximum Occupancy Load: 0

Description of Work/Use: SIGN INSTALLATION - - MCDONALD'S ... INSTALL (2) MENU BOARDS, NON-ILLUMINATED
DRIVE-THRU SIGN & 1 ILLUMINATED FREESTANDING ORDER HERE SIGN

Certificate Comments:

☐ Certificate of Occupancy

This serves notice that said building or structure has been constructed in accordance with the New Jersey Uniform Construction Code and is approved for occupancy.

☒ Certificate of Approval

This serves notice that the work completed has been constructed or installed in accordance with the New Jersey Uniform Construction Code and is approved. If the permit was issued for minor work, this certificate was based upon what was visible at the time of inspection.

☐ Certificate of Continued Occupancy

This serves notice that based on a general inspection of the visible parts of the building there are no imminent hazards and the building is approved for continued occupancy.

☐ Temporary Certificate of Compliance

The following conditions must be met no later than or the owner will be subject to fine or order to vacate:
This certificate has an expiration date of:
Conditions to be met:

☐ Certificate of Clearance - Lead Abatement 5:17

This serves notice that based on written certification, lead abatement was performed as per NJAC5:17 to the following extent.

- ☐ Total removal of lead-based paint hazards in scope of work
☐ Partial or limited time period (years); see file

☐ Certificate of Clearance - Asbestos Abatement

This serves notice that based on written certification, asbestos abatement was performed to the following extent.

- ☐ Total removal of asbestos hazards in scope of work
☐ Partial or limited time period (years); see file

☐ Certificate of Compliance

This serves notice that said potentially hazardous equipment has been installed and/or maintained in accordance with the New Jersey Uniform Construction Code and is approved for use until

☐ Temporary Certificate of Occupancy

The following conditions must be met no later than: or the owner will be subject to fine or order to vacate:
This certificate has an expiration date of:
Conditions to be met:

Construction Official

Fee: \$0.00

Check Number:

Collected By:

CERTIFICATION IN LIEU OF OATH

I. OWNER SECTION (to be completed if the applicant is the owner in fee)

I hereby certify that I am the owner in fee of the property listed on Page 1.

Mark the following applicable boxes:

- A. ☐ I further certify that a new home (private residence) will be constructed on this property for my own use and occupancy. This dwelling is to be occupied by myself and is not to be used for any purpose other than single family residential use. I attest that all construction, plumbing, or electrical work will be done, in whole or in part, by me or by subcontractors under my supervision, in accordance with all applicable laws; and, I further acknowledge that said new home is not covered under the New Home Warranty and Builders Registration Act (N.J.S.A. 46:3B-1 et seq.) and that such fact shall be disclosed to any person purchasing this property within ten years of the date of issuance of a certificate of occupancy.

I UNDERSTAND THAT IN MARKING BOX A, I ACKNOWLEDGE THAT I AM ASSUMING RESPONSIBILITY FOR THE WORK DONE ON SAID PROPERTY, THE CONDITION OF THE PROPERTY PRIOR TO, DURING, AND AFTER ANY WORK PERFORMED, AND FOR THE PERFORMANCE OF THE SUBCONTRACTORS I HIRE, EMPLOY, OR OTHERWISE CONTRACT OR WITH WHOM I MAKE AGREEMENTS TO PERFORM WORK. I AM VOLUNTARILY AND KNOWINGLY ASSUMING THIS RESPONSIBILITY.

- B. ☐ I further certify the following as required by the New Jersey Uniform Construction Code, N.J.A.C. 5:23-2.15(f)1.ix:

I personally prepared the plans submitted for: 1) the new home referred to in A.; or, 2) an addition, alteration, renovation, or repair to an existing single family residence owned and occupied by myself and located on the property listed on Page 1; or, 3) a new structure that will be physically separate from, but that will be deemed part of, an existing single family residence that is owned and occupied by myself and located on the property listed on Page 1.

- C. ☐ I further certify that I will perform or supervise the following work:

C.1. ☐ Building C.2. ☐ Fire Protection

I further certify that I will perform the following work:

C.3. ☐ Electrical C.4. ☐ Plumbing

- D. ☐ I agree to advise all contractors on this project that they are required to be registered with the New Jersey Division of Taxation and to comply with all New Jersey tax laws.

I further certify the following as required by the Uniform Construction Code, N.J.A.C. 5:23-2.15(a)5: All required State, county, and local prior approvals have been given, including such certification as the construction official may require.

I understand that if any of the above statements are willfully false, I am subject to punishment.

Signature _____ Date _____

II. AGENT SECTION (to be completed if the applicant is not the owner in fee)

I hereby certify the following as required by the Uniform Construction Code, N.J.A.C. 5:23-2.15(d): the proposed work is authorized by the owner in fee; and I have been authorized by the owner in fee to make this application as his agent.

I further certify the following as required by the Uniform Construction Code, N.J.A.C. 5:23-2.15(a)5: All required State, county, and local prior approvals have been given, including such certification as the construction official may require.

I agree to advise all contractors on this project that they are required to be registered with the New Jersey Division of Taxation and to comply with all New Jersey tax laws.

I understand that if any of the above statements are willfully false, I am subject to punishment.

(X) Check if contractor.

Agent Name Susan Rolls

Address 631 Herman Rd

Jackson, NJ 08527

Telephone (732) 288-1004

Signature _____

III. ☐ LEAD HAZARD ABATEMENT: Include Homeowner or Building Owner Affidavit as per N.J.A.C. 5:17.



ELECTRICAL SUBCODE TECHNICAL SECTION



MCDONALD'S

Date Received 8/18/18
Control #
Date Issued
Permit #

A. IDENTIFICATION—APPLICANT: COMPLETE ALL APPLICABLE INFORMATION. WHEN CHANGING CONTRACTORS, NOTIFY THIS OFFICE. CALL UTILITY DIG NO: 1-800-272-1000.

Block 701 Lot 8.01 Qualification Code _____

Work Site Location McDonald's

106 Chambers Bridge Rd, Brick, NJ

Owner in Fee: McDonald's Corp & J&K Quality Rest

Tel. (____) _____ e-mail _____

Address 1 Sheila Dr Trenton Falls, NJ 07724

Contractor: SS Electric Tel. (732) 904-6727

Address 63 Logansberry Lane e-mail _____

TR NJ 07753

Contractor License No. 11913 Exp. Date 2/31/21

Home Improvement Contractor Registration No. or Exemption Reason (if applicable): _____

Federal Emp. ID No. 196-72-5038 FAX: (____) _____

B. ELECTRICAL CHARACTERISTICS

Use Group Present _____ Proposed _____

[] Pole/Pad # _____ [] Temporary [] Other _____

Building Occupied as Commercial Utility Co. _____

Est. Cost of Elec. Work \$ 300-

JOB SUMMARY (Office Use Only)		INSPECTIONS		Dates (Month/Day)	
PLAN REVIEW		Type:	Failure	Failure	Approval
[] No Plans Required		Rough			
[] Partial - Underslab Utilities Approved		Barrier-Free			
Date: _____ Approved by: _____		Trench			
[X] Electric Plans Approved		Temp. Serv.			
Date: <u>7/19/18</u> Approved by: <u>PJC</u>		Constr. Serv.			
Joint Plan Review Required:		TCO			
[] Bldg. [] Plumb. [] Fire. [] Elev.		Other			
SUBCODE APPROVAL for PERMIT		Service			
Date: <u>7/19/18</u> Approved by: <u>PJC</u>		Final			
SUBCODE APPROVAL for CERTIFICATE		Barrier-Free			
[] CO [] ECO [] CA		Temp. Cut-in-Card Date Issued			
Date: <u>7/13/18</u> Approved by: <u>PJC</u>		Final Cut-in-Card Date Issued			
		Annual Pool Inspection			
		Date of Grounding and Bonding Certification			

C. CERTIFICATION IN LIEU OF OATH

I hereby certify that I am the (agent of) owner of record and am authorized to make this application and perform the work listed on this application.

Applicant sign/Contractor sign and seal here:

Print name here: Scott S...

[X] Licensed Elec. Contractor [] Certif'd Landscape Irrigation Contractor [] Exempt Applicant

D. TECHNICAL SITE DATA

DESCRIPTION OF WORK:

connect new freestanding signs to existing electric

QTY.	SIZE	ITEMS
_____	_____	Lighting Fixtures
_____	_____	Receptacles
_____	_____	Switches
_____	_____	Detectors
_____	_____	Light Poles
_____	_____	Motors—Fract. HP
_____	_____	Emergency & Exit Lights
_____	_____	Communications Points
_____	_____	Alarm Devices/F.A.C. Panel

TOTAL NUMBERS

_____	Pool Permit/with UW Lights
_____	Storable Pool/Spa/Hot Tub
_____	KW Elec. Range/Receptacle
_____	KW Oven/Surface Unit
_____	KW Elec. Water Heater
_____	KW Elec. Dryer/Receptacle
_____	KW Dishwasher
_____	HP Garbage Disposal
_____	KW Central A/C Unit
_____	HP/KW Space Heater/Air Handler
_____	KW Baseboard Heat
_____	HP Motors 1/4 HP
_____	KW Transformer/Generator
_____	AMP Service
_____	AMP Subpanels
_____	AMP Motor Control Center
_____	KW Elec. Sign/Outline Light <u>LED</u>

3 1.5

COMMERCIAL

FEE (Office Use Only)

Administrative Surcharge \$
Minimum Fee \$
State Permit Surcharge Fee \$
TOTAL FEE \$



CONSTRUCTION PERMIT

Date Issued 8/1/18
Control # C-18-002352
Permit # 13-2185

IDENTIFICATION Block: 701 Lot: 8.01 Qualifier _____
Work Site Location: 106 CHAMBERS BRIDGE RD. MCDONALDS Brick Township, NJ Contractor Trademark Sign LLC
Address 375 FARADAY AVE JACKSON NJ 08527
Owner in Fee MC DONALD'S CORP % J&K QUALITY REST
1 SHEILA DR TINTON FALLS NJ 07724 Telephone: (732) 288-1004
Telephone: _____ Lic. No. or Bldrs. Reg. No. _____
Federal Employee No. 45-2779494

Is hereby granted permission to perform the following work:

- ☒ BUILDING ☐ PLUMBING ☐ LEAD HAZARD ABATEMENT
☒ ELECTRICAL ☐ FIRE PROTECTION ☐ DEMOLITION
☐ ELEVATOR DEVICES ☐ ASBESTOS ABATEMENT (Subchapter 8 only) ☐ OTHER

DESCRIPTION OF WORK:

SIGN INSTALLATION - MCDONALD'S ... INSTALL (2) MENU BOARDS, NON-ILLUMINATED
DRIVE-THRU SIGN & 1 ILLUMINATED FREESTANDING ORDER HERE SIGN

Note: If construction does not commence within one (1) year of date of issuance, or if construction ceases for a period of six (6) months, this permit is void.

Estimated Cost of Work \$6,300

D. Neuman
Construction Official

8/1/18
Date

U.C.C. F170
equiv (rev 1/04)

1 WHITE - INSPECTOR

2 CANARY - OFFICE

3 PINK - TAX ASSESSOR

4 GOLD - APPLICANT

PAYMENTS (Office Use Only)

Building	\$800
Electrical	\$150
Plumbing	\$0
Fire Protection	\$0
Elevator Devices	\$0
Other	\$0.00
DCA Training Fee	\$12
CO Fee	
Other	\$0
Total	\$962
Check No.	<u>11146</u>
Cash	\$0
Credit	\$0
Collected By	<u>TJ</u>

+50
1018

REQUIRED INSPECTIONS

Construction work must be inspected in accordance with the State Uniform Construction Code Regulations N.J.A.C. 5:23-2.18. This agency will carry out such periodic inspections during the progress of work as are necessary to insure that the work installed conforms with the requirements of the Uniform Construction Code.

The owner or other responsible person in charge of work must notify this agency when work is ready for any required inspections specified below. Requests for inspections must be made at least 24 hours prior to the time the inspection is desired. Inspections will be performed within three business days of the time for which they are requested. The work must not proceed in a manner which will preclude the inspection until it has been made and approval granted.

☐ Required inspections for all subcodes for one- and two-family dwellings are as follows:

1. The bottom of footing trenches before placement of footings, except that in cases of pile foundations, inspections shall be made in accordance with the requirements of the building subcode.
2. Foundations and all walls up to grade level prior to back filling.
3. All structural framing, connections, wall and roof sheathing and insulation; electrical rough wiring, panel and service installation; rough plumbing. The framing inspection shall take place after the rough electrical and plumbing inspections and after the installation of the heating, ventilation and /or air conditioning duct system. The insulation inspection shall be performed after all other subcode rough inspections and prior to the installation of any interior finish material.
4. Installation of all finished materials, sealings of exterior joints, plumbing piping, trim and fixtures; electrical wiring, devices and fixtures; mechanical systems equipment.

Additional required inspections for all subcodes of construction, for other than one- and two-family dwellings, are fire suppression systems, heat producing devices and Barrier Free subcode accessibility, if applicable.

☐ Required special inspections. The applicant by accepting the permit will be deemed to have consented to these requirements:

☒ A final inspection is required for each applicable subcode area before a final Certificate of Occupancy or Approval may be issued. The final inspections include the installation of all interior and exterior finish materials, sealing of exterior joints, mechanical system and other required equipment; electrical wiring, devices and fixtures; plumbing pipes, trim and fixtures; tests required by any provision of the adopted subcodes, Barrier Free accessibility, if applicable; and verification of compliance with NJAC 5:23-3.5, "Posting structures".

☒ A complete copy of released plans must be kept on the job site.

If you do not understand any of this information, please ask.

RECEIVING CLERK
DATE REC'D

ZONING PERMIT APPLICATION

PERMIT # 2P-18-00874
DATE ISSUED 8/8/18

BLOCK: 701 LOT: 8.01 QUALIFIER: --- SITE ADDRESS: 106 Chambers Bridge Rd

IDENTIFICATION:

1. NAME OF OWNER IN FEE: McDonald's Corp % J & K Quality Rest.

COMPLETE ADDRESS: 1 Sheila Dr, Tinton Falls, NJ 07724

PHONE # --- EMAIL: ---

2. NAME OF APPLICANT: Susan Rollis

APPLICANT ADDRESS: 631 Herman Rd

Jackson NJ 08527

PHONE # 732-288-1004 EMAIL: sue@trademarksignllc.com

3. RESPONSIBLE PERSON FOR WORK: Susan Rollis

PHONE # 732-288-1004 FAX # 732-481-2821

4. SIGNATURE OF APPLICANT: [Signature]

FOR OFFICE USE ONLY

FEE SUMMARY:

APPLICATION FEE: \$ 50

OTHER: \$ ---

TOTAL: \$ 50

REQUIRED BY APPLICANT

RESIDENTIAL: ---

COMMERCIAL: X

EXISTING USE: McDonald's

PROPOSED USE: McDonald's

BOARD APPROVAL: --- PB --- ZB ---

RESOLUTION #: ---

APPROVAL DATE: ---

PROJECT DESCRIPTION: (PLEASE CHECK APPLICABLE WORK & DESCRIBE)

*NEW BUILDING: --- *ADDITION: --- *ALTERATION: X *PORCH: --- *DECK: ---

POOL: ABOVE GROUND --- IN GROUND --- FENCE: HEIGHT --- TYPE --- MATERIAL ---

HEIGHT: --- (*IF APPLICABLE)

OTHER SIGNS - Free Standing:

Drive Thru Sign = 10' L x 1.17' OAH = 11'

& Order Here Sign = 9.375' L x 0.8' OAH = 11.46'

DESCRIPTION: Premium Board = 2.43' L x 4.15' OAH = 5.96'

Menu Board = 4.83' L x 4.14' OAH = 5.96'

ZONING REVIEW:

DATE REVIEWED: 7-9-18

DATE DENIED: ---

DATE APPROVED: 2-9-18

INTLS: ---

[Signature]


(SEE BACK PAGE)

OFFICE USE ONLY

ZONING REVIEW:

DATE REVIEWED: 2/11/18 DATE DENIED: — DATE APPROVED: 2/11/18 INTLS: SSZ

[illegible]

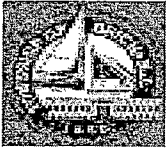

Brick Township
401 Chambers Bridge Rd.

Brick, NJ 08723
(732) 262-1336

Date Issued:

8/8/18

Application Number:

ZA-18-00786

Application Date:

6/25/2018

Project Number:

Permit Number:

ZP-18-00874

Fee:

\$50.00

Zoning Permit

Worksite: **106 CHAMBERS BRIDGE RD.**
Location: **Brick Township, NJ 08723**

Owner: **MC DONALD'S CORP % J&K QUALITY REST**
Address: **1 SHEILA DR**
TINTON FALLS, NJ 07724

Applicant: **Susan Rolls**
Address: **631 Herman Rd.**
Jackson, NJ 08527

Block: 701 Lot: 8.01 Qualifier: _____ Zone: B-3

This Certifies that an application for the issuance of a Zoning Permit has been examined.

Present Use: Single-Family Residential

☐ Non Conforming Use

☐ Non Conforming Structure

Proposed Use: Single-Family Residential "McDonalds"

Work Description:

Sign - Replace pylon signs for "McDonalds"
Install (1) non-illuminated drive-thru clearance sign
(1) Order Here sign, (2) Menu Boards

Additional Zoning Permit is required for additional work.

Application Approved Date: 7/9/2018

Upon review it was determined that the Zoning Permit:

☒ Permitted by Ordinance

☐ Permitted by Variance approved on: _____

☐ Approved with Conditions

☐ Valid Nonconforming Use/Structure is established by

☐ Zoning Board of Adjustment

☐ Zoning Officer

Christopher J. Romano, Assistant Zoning Officer

7/9/2018

Date

Sean Kinnevy, Zoning Officer

7/11/18


Date

Approval

Sgt

By: Am Sign
Date: 17-9-18

Welcome Point Gateway - Charcoal 2PC

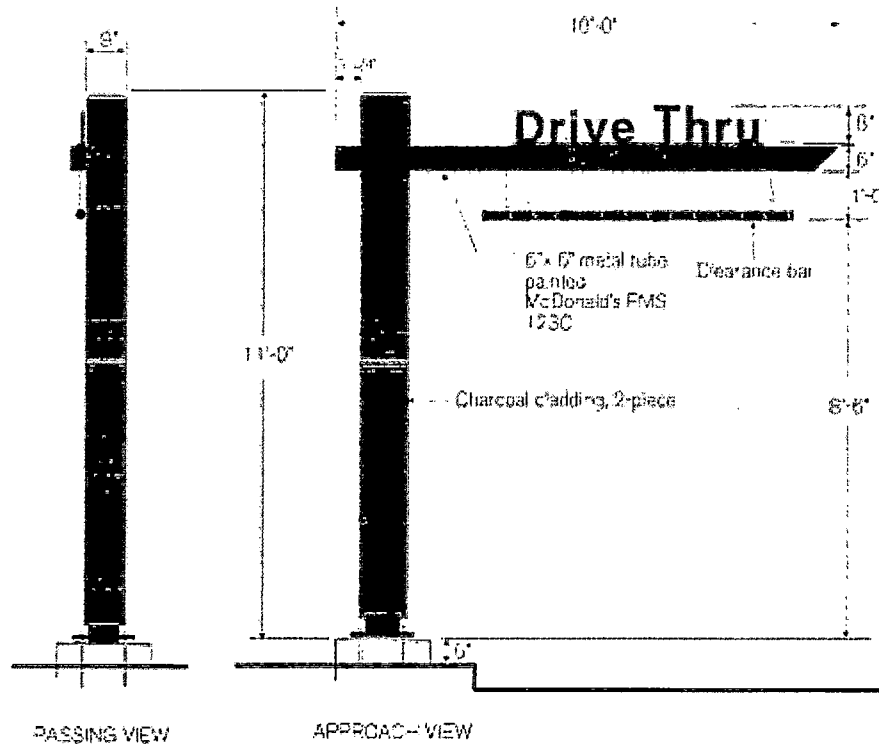


Illumination: N/A

Ship Weight: 780 lbs.

Other: • Non-illuminated clearance sign with spring loaded break away clearance arm.

- Adjustable hang bar.

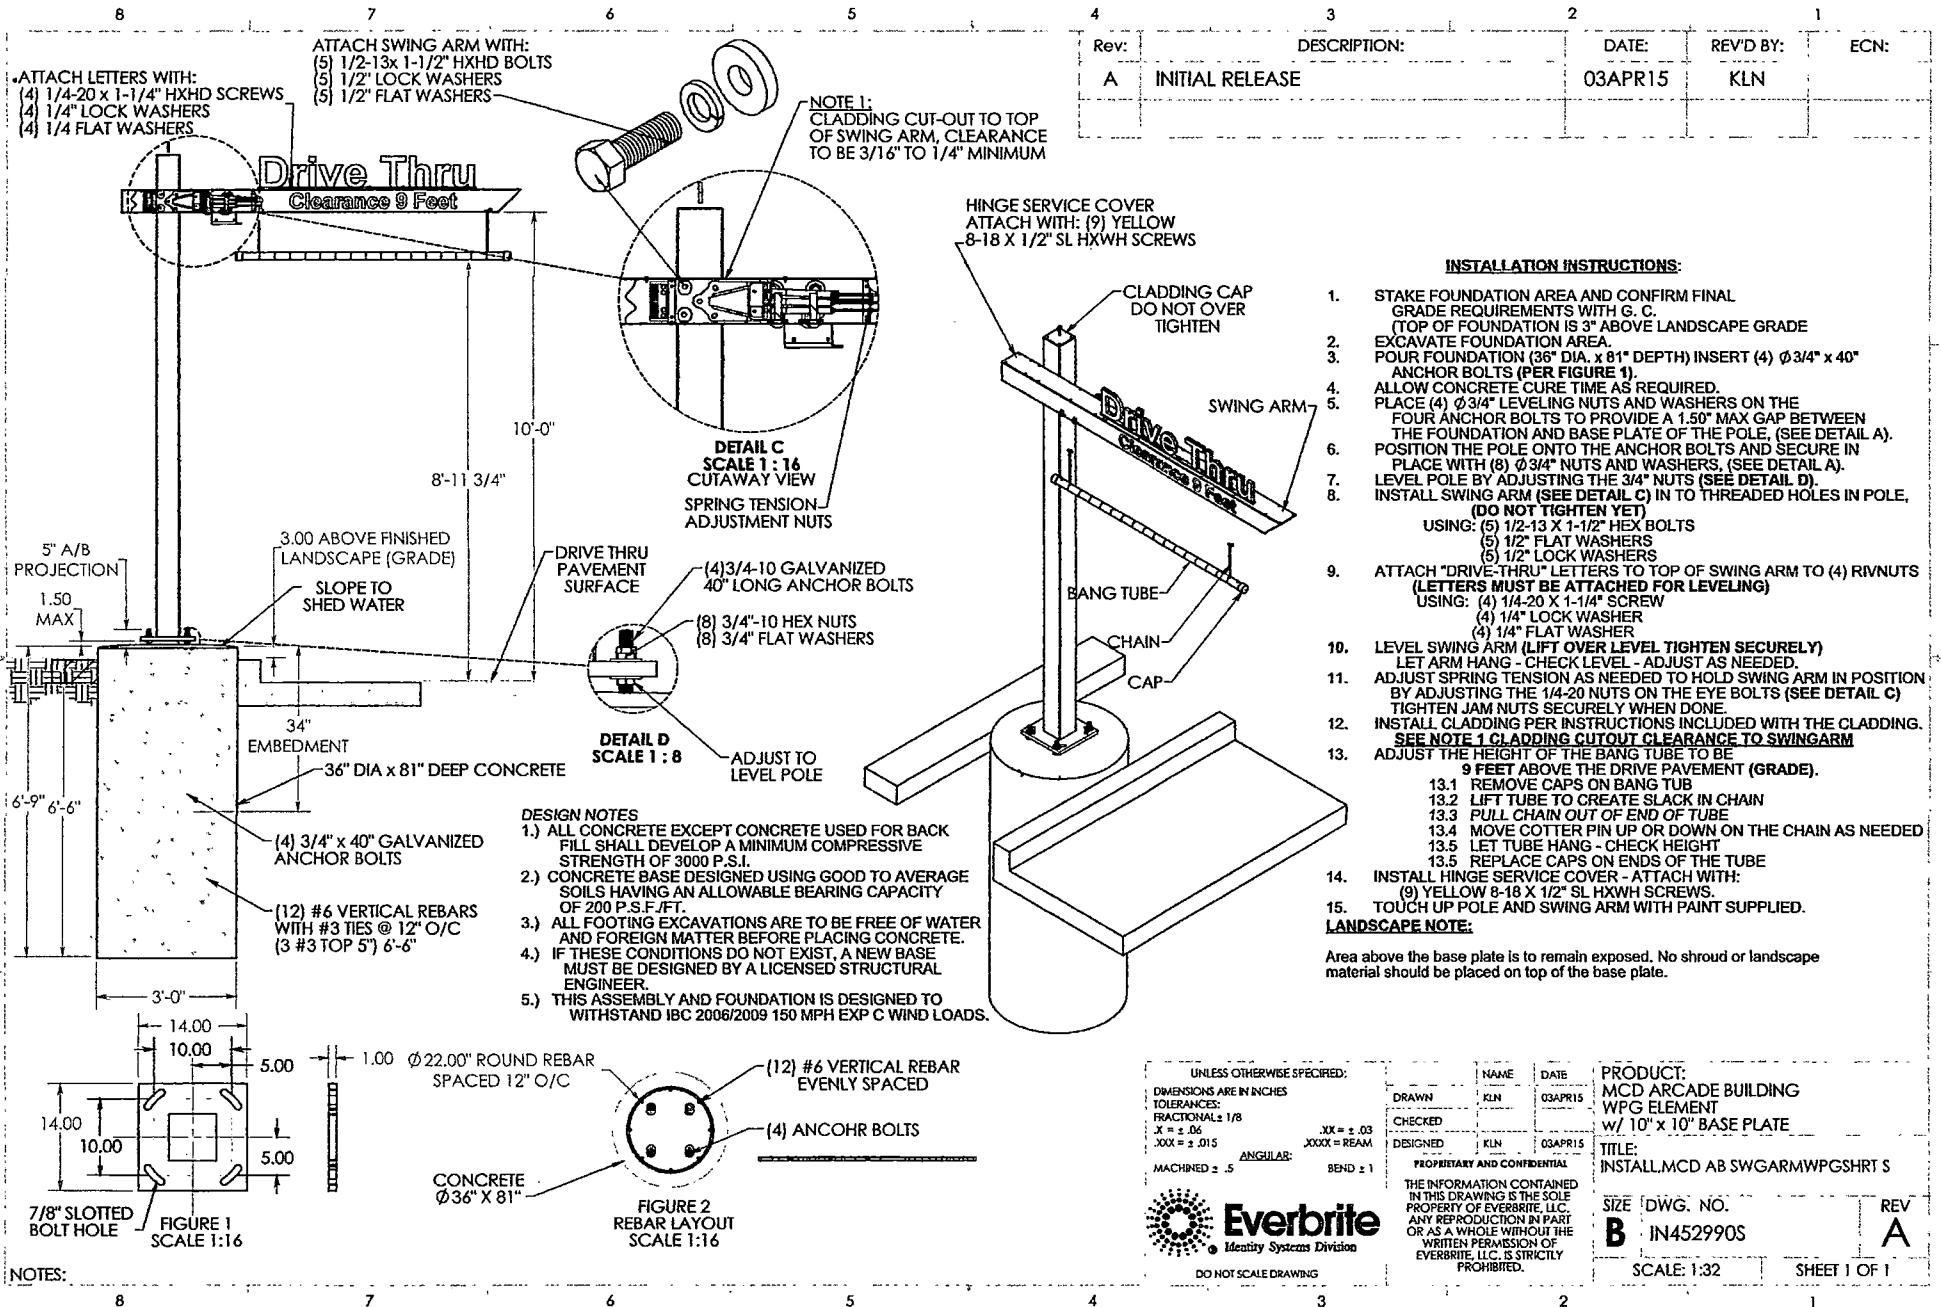

(5) SWING ARM
MOUNTING HOLES
POLE
WELDMENT

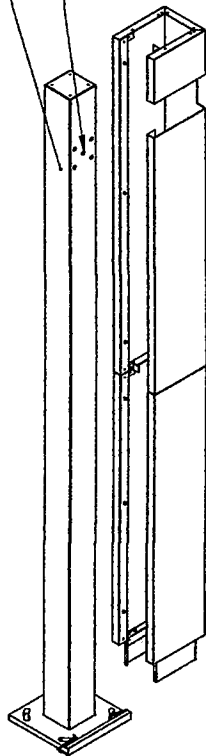


FIGURE 1

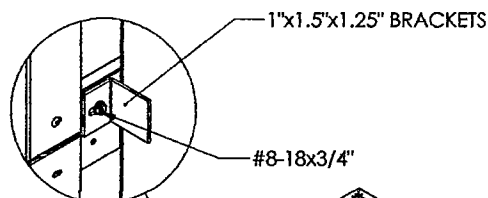
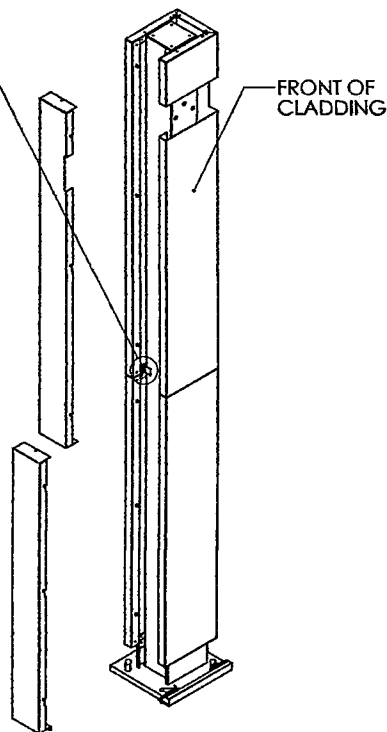
DETAIL A
SCALE 1 : 3

FIGURE 2

INSTALLATION INSTRUCTIONS

1. SLIDE CLADDING ONTO WELCOME POINT GATEWAY POLE FROM RIGHT TO LEFT. ALIGN 5 SWING ARM MOUNTING HOLES WITH CUT OUT IN TOP SECTION CLADDING. (SEE FIGURE 1).
2. SECURE CLADDING TO POLE BY HOLDING THE CLADDING AGAINST THE POLE AND FASTENING THE 1"x1.5"x1.25" BRACKETS (3 BRACKETS TOTAL) TO THE CLADDING WITH #8-18x3/4" PH TRUSS HD SCREWS AS SEEN IN DETAIL A FROM FIGURE 2.
3. INSERT (12), #8-18 X 1/2" HXWH TEK SCREWS W/ 1/4" X 1/8" NYLON BUSHINGS INTO CLADDING HOLES IN LOCATIONS SHOWN DETAIL B. (6 PER PANEL)
4. SLIDE LOWER REMOVABLE CLADDING PANEL OVER BOTTOM 6 SCREWS, MAKE SURE PANEL IS FLUSH WITH BOTTOM OF CLADDING TO ENSURE PROPER INSTALLATION (SEE FIGURE 4).

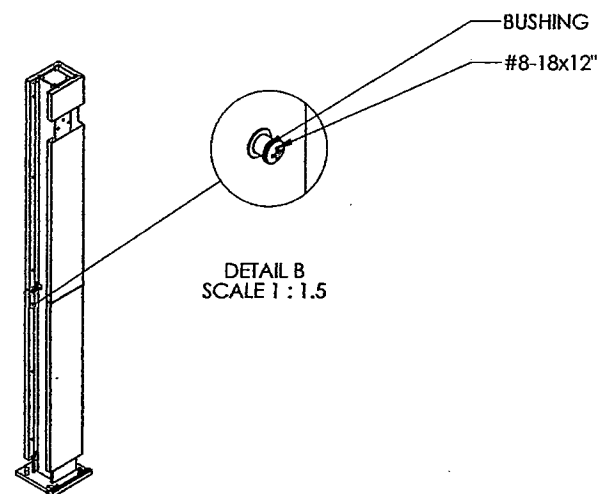
DETAIL B
SCALE 1 : 1.5

FIGURE 3

UNLESS OTHERWISE SPECIFIED:

DIMENSIONS ARE IN INCHES

TOLERANCES:

FRACTIONAL ± 1/8

X ± .06

XXX ± .015

MACHINED ± .05

X ± .03

XXX = REAM

ANGULAR:

BEND ± 1

THE INFORMATION CONTAINED
IN THIS DRAWING IS THE SOLE
PROPERTY OF EVERBRITE, LLC.
ANY REPRODUCTION IN PART
OR AS A WHOLE WITHOUT THE
WRITTEN PERMISSION OF
EVERBRITE, LLC, IS STRICTLY
PROHIBITED.

Everbrite
Identity Systems Division

DO NOT SCALE DRAWING

NAME
NB
DATE
4/11/2016
DRAWN
NB
CHECKED
NB
DESIGNED
NB
4/11/2016

PRODUCT:
McDonalds
WPG McD

TITLE:
INSTALL, MCD, WPG 2PC CLDG

SIZE DWG. NO.
B IN454650S

SCALE: 1:32

SHEET 1 OF 2

REV
A

NOTE:
1.

Rev:	DESCRIPTION:	DATE:	REV'D BY:	ECN:
A	INITIAL RELEASE	4/11/2016	NB	5306

INSTALLATION INSTRUCTIONS CONTINUED

- SLIDE TOP REMOVABLE PANEL ONTO (6) SCREWS SAME WAY THE LOWER PANEL IS ATTACHED (SEE FIGURE 4).
- ATTACH .75" x 8.5" x 11" CAP TO TOP OF POLE WITH (4) 1/4"-20 x 1.5" PH PAN HD SCREWS (SEE FIGURE 5).
- INSTALL BOTTOM BLACK PLATE W/ (4) 8-18 x .50 HXWH TEK SCREWS TO THE BOTTOM BLACK SURROUND AS SEEN IN (FIGURE (6))
- REMOVE ALL PACKAGING MATERIAL FROM SITE AND CLEAN UP ANY DEBRIS

SLIDE TOP REMOVABLE PANEL ONTO (6) SCREWS THE SAME WAY THE LOWER SECTION IS ATTACHED

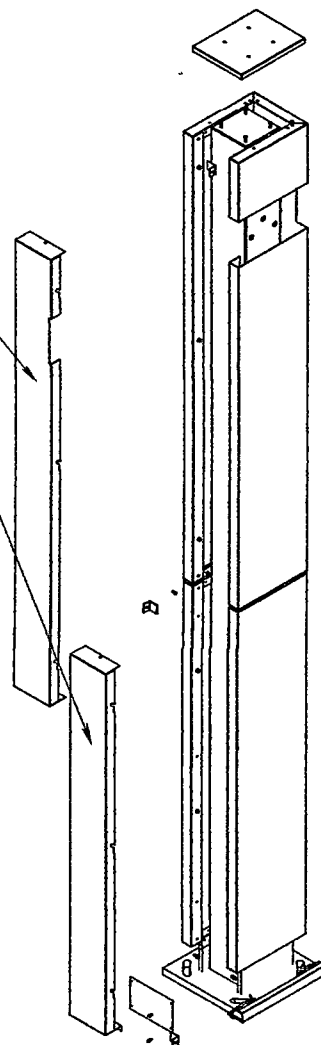


FIGURE 4

ATTACH 3/4" x 8.5" x 11" CAP TO TOP OF POLE WITH (4) 1/4"-20x1.5" PH PAN HD SCREWS


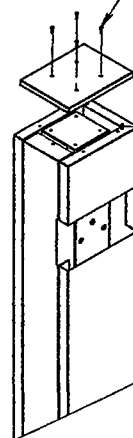


FIGURE 5

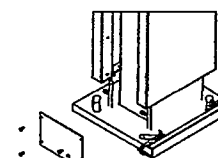


ATTACH BOTTOM BLACK COVER W/ (4) 8-18 x .50 TEK SCREWS

FIGURE 6

UNLESS OTHERWISE SPECIFIED:		NAME	DATE	PRODUCT:
DIMENSIONS ARE IN INCHES		NB	4/11/2016	McDonalds
TOLERANCES:		CHECKED		WPG McD
FRACTIONAL ± 1/8		DESIGNED	NB	4/11/2016
X ± .06		TITLE:		
XXX ± .015		INSTALL, MCD, WPG 2PC CLDG		
MACHINED ± .5		SIZE DWG. NO.		
ANGULAR: BEND ± 1		B IN454650S		
DO NOT SCALE DRAWING		SCALE: 1:32		
EVERBRITE		SHEET 2 OF 2		
Mentis Systems Division		REV A		
THE INFORMATION CONTAINED IN THIS DRAWING IS THE SOLE PROPERTY OF EVERBRITE, LLC. ANY REPRODUCTION IN PART OR AS A WHOLE WITHOUT THE WRITTEN PERMISSION OF EVERBRITE, LLC IS STRICTLY PROHIBITED.				

Springboard Canopy /COD

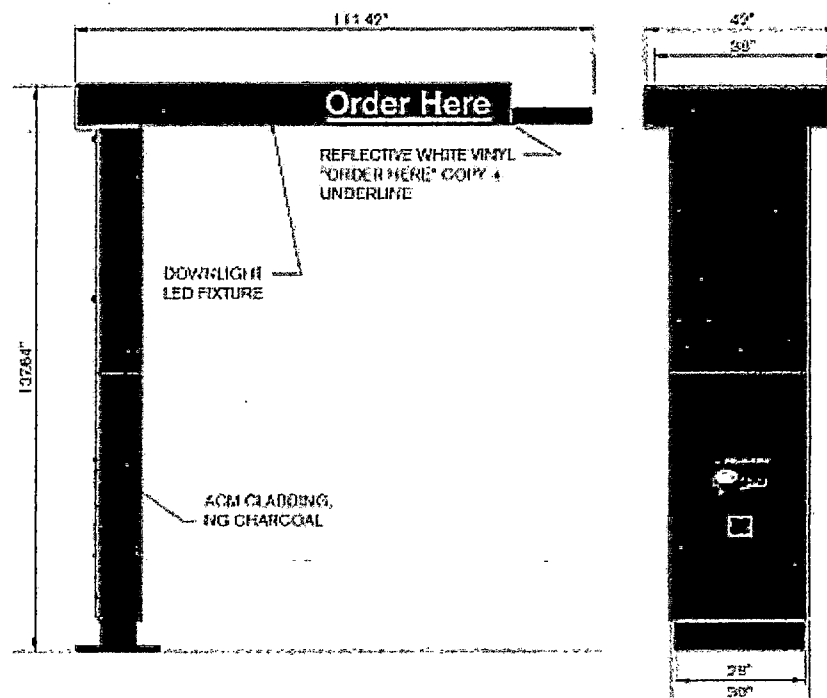

Illumination:


Electrical:

Ballast:

Ship Weight:


Other:

2/17/2017 3:54 PM (SECURE) Engineering Drawings\\Production Released Drawings\\Signature Elements\\COD\\Twin Pole LCD\\PFR 342246 KIT.MCD RIB SPRG BRD CANOPY\\Redesign\\INA.

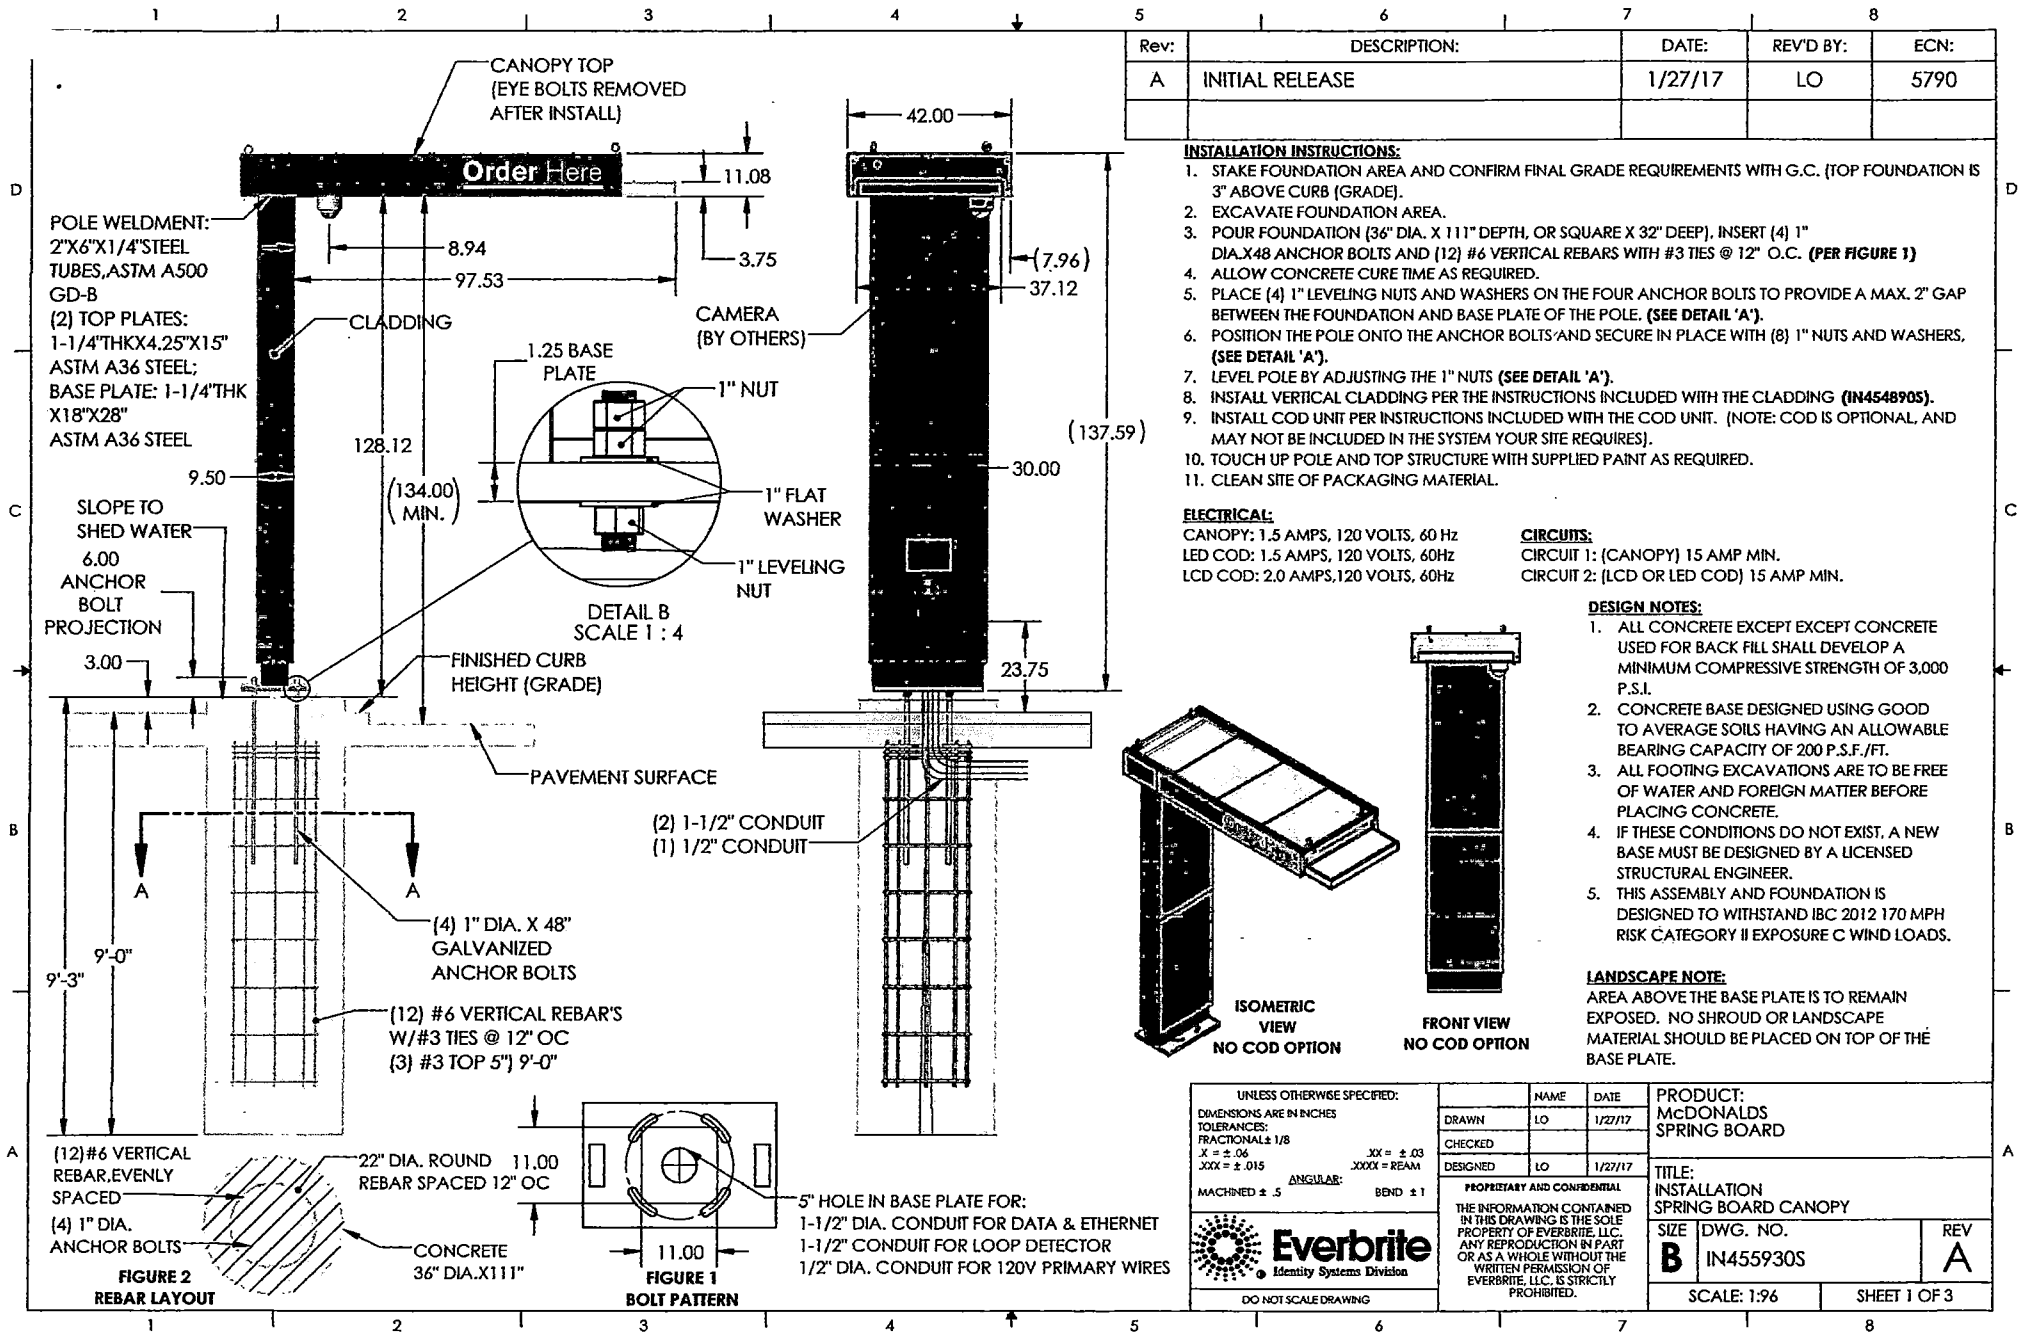


2/27/2017 3:54 SECURE\\SD\\Engineering\\Drawings\\1\\Production Released Drawings\\Signature Elements\\COD\\Twin Pole LCD\\PFE 342246 MT.MCD RIB SPRG BRD CANOPY\\Redesign\\VNA...


FIELD ASSEMBLY COMPONENTS
Canopy Top

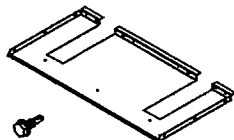


(1) CLADDING CONNECT
Attaches using:
(10) #10-16 x 5/8" tek screw

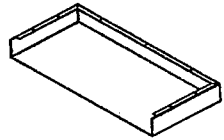


(1) UNDERSIDE PANEL
Attaches using:
Slides onto frame work and secures with the top cover

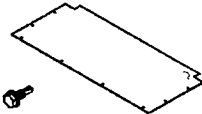


(1) TOP COVER
Attaches using:
(8) #10-16 x 5/8" tek screw, painted to match mating part

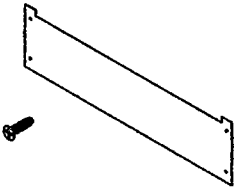

(1) END COVER
Attaches using:
(4) #10-24 x 3/4" flat head thread cutting screw, painted charcoal

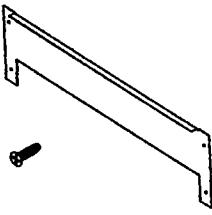

(1) FRONT FRAME COVER
Attaches using:
(5) #10-24 x 3/4" flat head thread cutting screw, painted charcoal

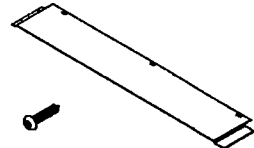

(1) CLOSE OFF - FRONT
Attaches using:
(3) #10-16 x 1" pan head type AB screw, painted painted to match mating part



(1) CLOSE OFF - BACK
Attaches using:
(3) #10-16 x 1" pan head type AB screw, painted charcoal

UNLESS OTHERWISE SPECIFIED: DIMENSIONS ARE IN INCHES TOLERANCES: FRACTIONAL ± 1/8 X = ± .04 XXX = ± .015 MACHINED ± .5		NAME LO 1/27/17	DATE 1/27/17	PRODUCT: MCDONALDS SPRING BOARD
X = ± .04 XXX = ± .015 MACHINED ± .5		CHECKED LO 1/27/17	DESIGNED LO 1/27/17	TITLE: INSTALLATION SPRING BOARD CANOPY
ANGULAR: BEND ± 1		PROPRIETARY AND CONFIDENTIAL THE INFORMATION CONTAINED IN THIS DRAWING IS THE SOLE PROPERTY OF EVERBRITE, LLC. ANY REPRODUCTION IN PART OR AS A WHOLE WITHOUT THE WRITTEN PERMISSION OF EVERBRITE, LLC, IS STRICTLY PROHIBITED.		SIZE B IN455930S
DO NOT SCALE DRAWING		SCALE: 1:96		REV A SHEET 2 OF 3

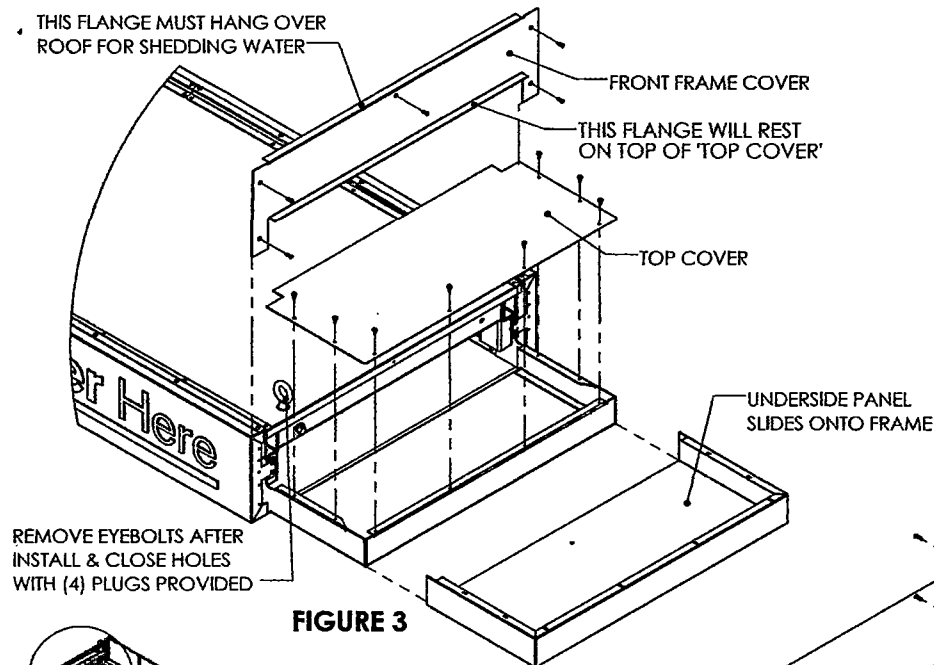



FIGURE 3

ELECTRICAL:

NOTE: THIS SIGN IS INTENDED TO BE INSTALLED IN ACCORDANCE WITH THE REQUIREMENTS OF ARTICLE 600 OF THE NATIONAL ELECTRICAL CODE AND/OR OTHER APPLICABLE LOCAL CODES. THIS INCLUDES THE PROPER GROUNDING OF THE SIGN.

STRUCTURE INSTALLATION:

1. AFTER CANOPY TOP IS RIGGED FROM THE (4) 5/8" EYEBOLTS, SLIGHTLY LIFT CANOPY OFF OF THE GROUND. REMOVE THE SHIPPING STANDS FROM THE ENDS OF THE CANOPY. IMPORTANT!! DO NOT REMOVE THE SHIPPING STANDS AND LAY THE CANOPY DIRECTLY ON THE GROUND, DAMAGE TO CLADDING WILL OCCUR!!
2. LIFT AND POSITION THE TOP STRUCTURE OVER THE TWIN POLE PLATES AND GUIDE PRIMARIES AND ELECTRICAL CONDUIT DOWN THRU TUBE WHICH HAS THE ACCESS HOLE.
3. SECURE THE CANOPY TOP STRUCTURE TO THE TWIN POLE USING THE PROVIDED (4) 3/4-10 X 4" HEX HEAD BOLTS, FLAT & LOCK WASHER. FULLY TIGHTEN ONCE THE FRONT AND BACK EDGES OF THE PLATES OF THE CANOPY STRUCTURE AND THE POLE STRUCTURE ARE ALIGNED. IMPORTANT!! FAILURE TO ALIGN THESE EDGES WILL CAUSE THE 'CLOSE OFF - FRONT' TRIM PIECE OF THE CANOPY TOP TO NOT FIT PROPERLY!!
4. REMOVE EYE BOLTS FROM THE TOP OF THE CANOPY AND INSERT THE (4) 7/8" BLACK SNAP IN PLUGS TO SEAL THE HOLES.
5. APPLY SILICONE AROUND THE PERIMETER OF THE PLUG TO ENSURE NO WATER ENTERS THE CANOPY TOP.
6. SLIDE 'UNDERSIDE PANEL' OVER FRAME. EDGE OF PANEL WILL SLIDE INSIDE OF BOTTOM CLADDING. SEE FIGURE 1.
7. POSITION 'TOP COVER' ON TOP OF UNDERSIDE PANEL AND SECURE USING (8) #10 X 5/8" TEK PAINTED SCREWS.
8. POSITION 'FRONT FRAME COVER' TO THE FRONT OF THE CANOPY, ENSURING THAT THE TOP FLANGE EXTENDS OVER THE ROOF OF THE CANOPY. ALIGN HOLES AND SECURE USING (5) #10 X 3/4" CHARCOAL FLAT HEAD SCREWS.
9. SLIDE 'CLADDING CONNECT' OVER TUBES OF POLE. FRONT FLANGE OF PART WILL REST OVER THE EDGE OF THE FLANGE OF THE BOTTOM CLADDING SECTION. FROM THE END OF THE CANOPY, SECURE SECTION IN PLACE USING THE #10 X 5/8" TEK SCREWS. (10) PROVIDED, MUST USE AT LEAST (4) TO SECURE.
10. POSITION 'END COVER' TO THE END OF THE CANOPY, ALIGNING HOLES. NOTE: COVER WILL TUCK UNDER FLANGE OF ROOF. SECURE USING (4) #10 X 3/4" CHARCOAL FLAT HEAD SCREWS.
11. IF VERTICAL CLADDING IS ALREADY INSTALLED, PROCEED WITH ATTACHING THE 'CLOSE OFF-BACK' AND 'CLOSE OFF-FRONT'. IF VERTICAL CLADDING IS NOT INSTALLED, PROCEED TO INSTRUCTIONS ON THE FOLLOWING PAGE.
12. POSITION 'CLOSE OFF-BACK' TIGHT TO THE VERTICAL CLADDING, AND TIGHT TO THE UNDERSIDE OF THE CLADDING. USE (3) #10 X 1" PAN HEAD TYPE AB SCREWS TO SECURE.
13. ANGLE THE LONGER FLANGE OF THE 'CLOSE OFF-FRONT' PART, UP AND INTO THE BOTTOM CLADDING. SLIDE PART OVER UNTIL THE SHORT FLANGE CLEARS THE BOTTOM CLADDING, THEN SLIDE BACK TO ALIGN SCREW HOLES. SECURE USING (3) #10 X 1" PAN HEAD TYPE AB SCREWS.

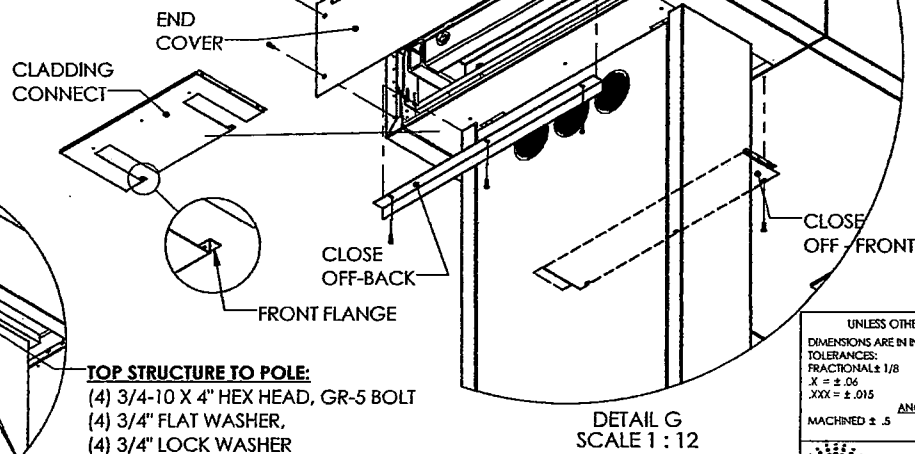DETAIL G
SCALE 1 : 12

UNLESS OTHERWISE SPECIFIED:

DIMENSIONS ARE IN INCHES
TOLERANCES:
FRACTIONALS $\pm 1/8$
X = $\pm .06$
XXX = $\pm .015$

XX = $\pm .03$


XXXX = REAM

MACHINED $\pm .5$ ANGULAR:
BEND ± 1 

DO NOT SCALE DRAWING

NAME	DATE	PRODUCT:
LO	1/27/17	MCDONALDS
CHECKED		SPRING BOARD
DESIGNED	LO	1/27/17
TITLE:		
INSTALLATION		
SPRING BOARD CANOPY		
SIZE	DWG. NO.	REV
B	IN455930S	A
SCALE: 1:96		SHEET 3 OF 3

SIGN CABINET
DESIGN BY OTHERS.

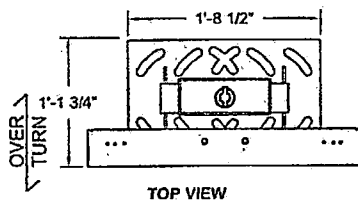


TOP VIEW

NOTES:


1. THIS STRUCTURE HAS BEEN DESIGNED TO MEET THE LOADING REQUIREMENTS OF A 180 MPH WIND SPEED PER THE FLORIDA BUILDING CODE 5TH ED. 2014/IBC 2012, EXPOSURE C.
2. FABRICATED STEEL SUPPORT MEMBERS SHALL MEET ASTM A36 OR EQUIVALENT.
3. STEEL WELDS SHALL BE MADE WITH E70XX ELECTRODES BY PERSON CURRENTLY QUALIFIED IN ACCORDANCE WITH AWS STANDARDS.
4. THE DESIGN DEPICTED ON THIS DRAWING IS PROTOTYPICAL, AND SHOULD NOT BE USED AT A SPECIFIC SITE UNLESS DEEMED SUITABLE FOR THAT SITE BY A COMPETENT PROFESSIONAL ENGINEER.

ELECTRICAL/ILLUMINATION
DESIGN BY OTHERS.

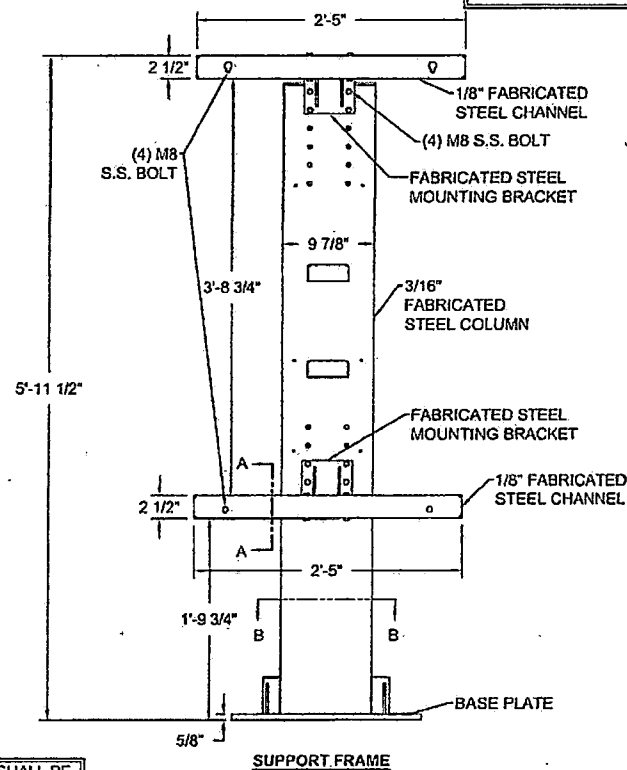


SUPPORT FRAME

ALL STEEL SHALL BE
HOT DIP GALVANIZED.

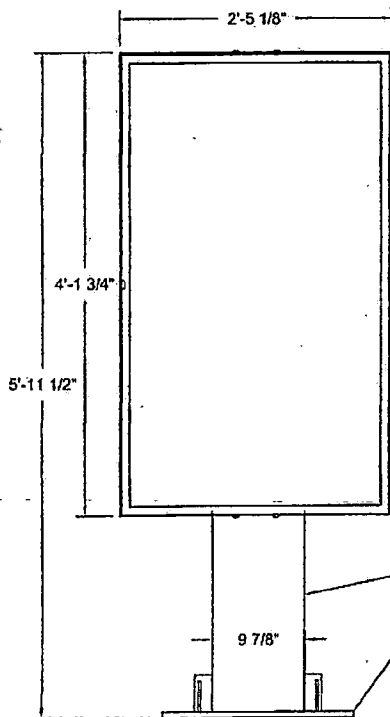


FRONT VIEW

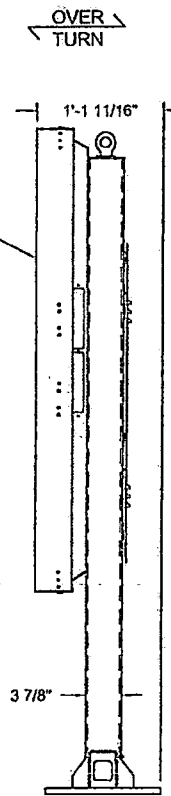

SIDE VIEW

NOTES: All designs depicted on this drawing are the sole property of Campbell Consulting Engineering, LLC developed specifically for this project. Use of these designs for any purpose other than the intended application without written consent of Campbell Consulting Engineering, LLC is prohibited. Disclosure of the information, processes, services, without Owner's consent, is a violation of intellectual property and will not be tolerated.

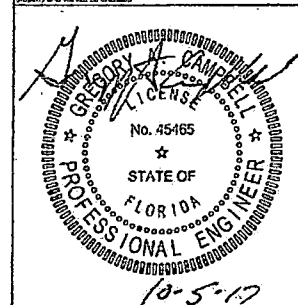

MCDONALD'S SINGLE FACE MENU BOARD
PROTOTYPICAL 180 MPH





CLIENT: COATES
1142 W. MADISON STREET, SUITE 304
CHICAGO, IL 60607

CAMPBELL CONSULTING ENGINEERING, LLC
382 HIGH STREET MARYVILLE, TN 37804
865-980-8881
CCENGINEER.COM
COA # 31912


PROJECT 1	BY JRJ	PROJECT NO. 17-0140-C
OF 3	DATE 10/5/2017	DRAWING NO. B101016-A

NOTES:

1. THIS STRUCTURE HAS BEEN DESIGNED TO MEET THE LOADING REQUIREMENTS OF A 180 MPH WIND SPEED PER THE FLORIDA BUILDING CODE 5TH ED. 2014/IBC 2012, EXPOSURE C.
2. FABRICATED STEEL SUPPORT MEMBERS SHALL MEET ASTM A36 OR EQUIVALENT.
3. STEEL WELDS SHALL BE MADE WITH E70XX ELECTRODES BY PERSON CURRENTLY QUALIFIED IN ACCORDANCE WITH AWS STANDARDS.
4. THE DESIGN DEPICTED ON THIS DRAWING IS PROTOTYPICAL, AND SHOULD NOT BE USED AT A SPECIFIC SITE UNLESS DEEMED SUITABLE FOR THAT SITE BY A COMPETENT PROFESSIONAL ENGINEER.

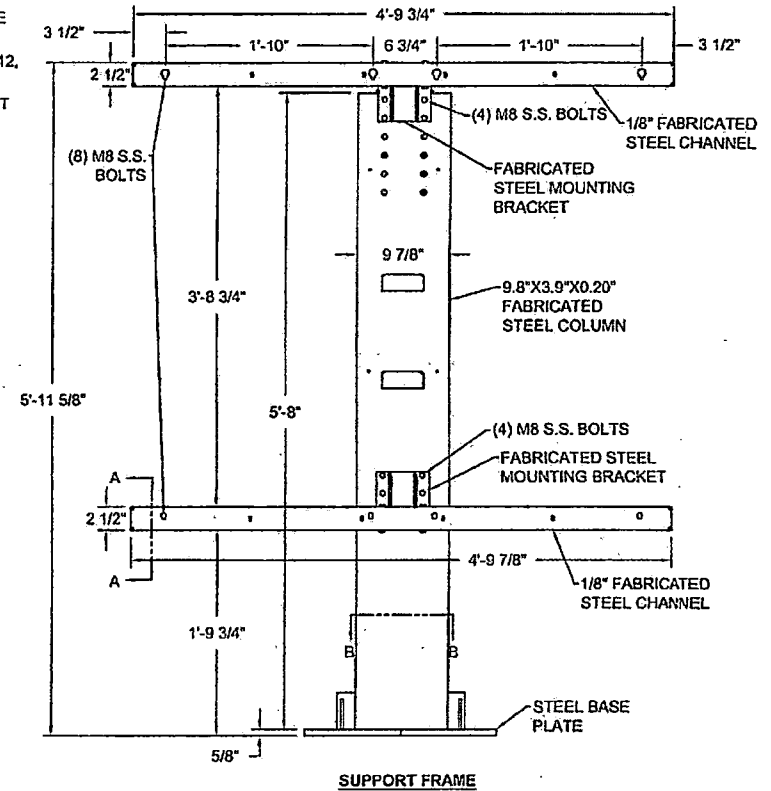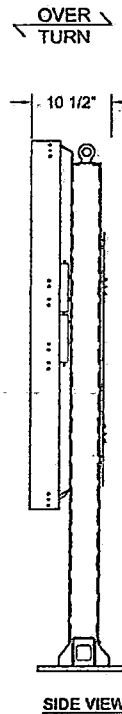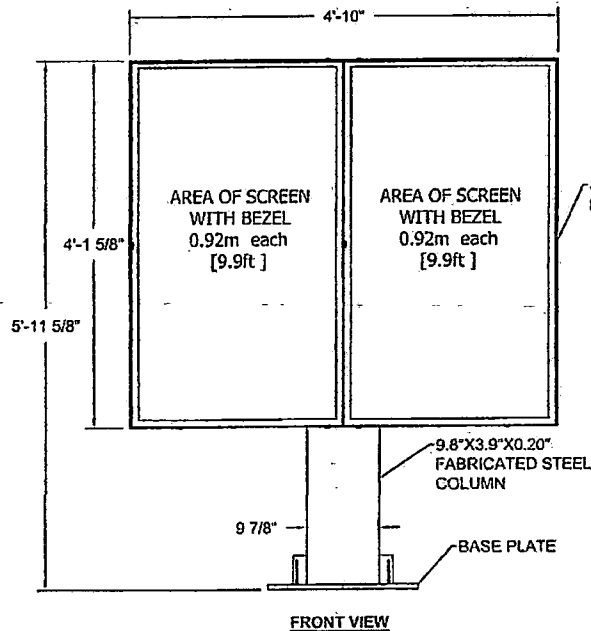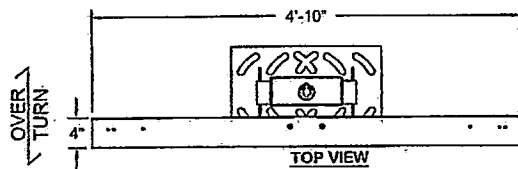

NOTE: All design depicted on this drawing is the sole property of Campbell Consulting Engineering, LLC developed specifically for this project. Use of these designs for any purpose other than the intended application without written consent of Campbell Consulting Engineering, LLC is prohibited. Disclosure of the information presented herein, without Owner's consent, is a violation of intellectual property and will not be tolerated.

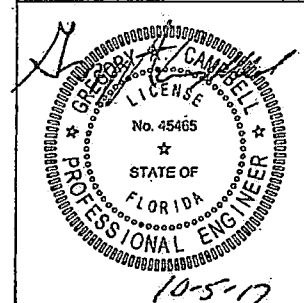

MCDONALD'S DOUBLE FACE MENU BOARD PROTOTYPICAL 180 MPH

CLIENT:		
coates		
COATES 1142 W. MADISON STREET, SUITE 304 CHICAGO, IL 60607		
CAMPBELL CONSULTING ENGINEERING, LLC		
382 HIGH STREET MARYVILLE, TN 37804		
865-980-8881 CCENGINEER.COM COA # 31912		
SHEET	BY	PROJECT
1	JRJ	17-0140-C
OF	DATE	CHARACTER
3	10/5/2017	B101015-A



FILE COPY

TOWNSHIP OF BRICK
RELEASED FOR PERMIT
Building Subcode _____ INITIAL *WCH* DATE *08/01/18*
Plumbing Subcode _____
Fire Subcode _____
Electrical Subcode _____
Plan Reviewer *ATC* *7/19/18*
Plans Released _____
Construction Official _____

MEMORANDUM

Date: June 13, 2018


Subject: Evaluation of Drive Thru Elements
Project: Everbrite Signs – McDonald's #05475
Bricktown, NJ

Wright Project No: SCI 180101-287

Attention: Nate Kulis
Company: Everbrite

Copy to:

Prepared by: Jeremy Magbag
Total Pages: 12 (including this sheet)

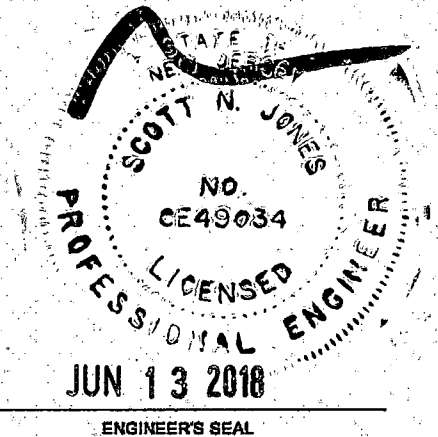

The foundations supporting the McDonald's Welcome Point Gateway, Spring Board Canopy, Digital Pre-Sale Board and Double Menu Board shown on the attached sheets were analyzed for compliance with code prescribed wind (Design Wind Speed = 125 mph, Exposure Category = C) and gravity loads for Bricktown, NJ. Using these criteria and the allowable soil bearing pressure stated on the drawings, the foundations shown are adequate to support the drive-thru elements. The project is located on 106 Chamgers Bridge Rd. Bricktown, NJ 08723.

All concrete shall be in accordance with ACI 318 requirements. Minimum concrete strength shall be 3000 psi, however, contractor to verify that requirements of table 4.3.1 of the ACI 318 code are met.

Las Vegas
Irvine
Phoenix
Salt Lake

The 42" Arch, Window Position Sign, and Building Canopy Fascia (BCF) shown on the attached sheets were analyzed for compliance with code prescribed wind and gravity loads for Bricktown, NJ. Using these criteria, the attachments of the aforementioned elements to primary structure were found to be compliant with code.

It is assumed that the existing structure is comprised of wood framing w/ 3/8" (min) thick plywood sheathing. If the existing structure varies from this assumption notify the engineer of record. Contractor to verify or provide (2) 2x10 blocks, installed between studs, to receive sign attachments. Blocks should be attached to studs with Simpson A35 top and bottom at each end (or a design attachment of equivalent strength). Attach the 42" Arch to the existing structure using (7) 3/8" lag screws with 3" min. embedment into blocking. Attach the window position sign to the existing structure using a minimum of (4) 3/8" lag screws with 3" minimum embedment into blocking, use every attachment hole provided by the manufacturer. Attach the Building Canopy Fascia (BCF) to the existing structure using #10 x 3/4" screws at 24" o.c. min; use every attachment hole provided by the manufacturer.

2 Venture
Suite 200
Irvine, CA 92618

949.477.4001

wrighte.com

ENGINEERING PERMIT APPLICATION

RECEIVING CLERK: VSS

PERMIT #: _____

BLOCK: 701 LOT: 801 ADDRESS: 106 Chambers Bridge Rd

IDENTIFICATION:

1. WORK SITE ADDRESS: 106 Chambers Bridge Rd
2. NAME OF OWNER IN FEE: McDonald's % J & K Quality Rest
ADDRESS: 1 Sheila Dr PHONE #: ()
Town Falls, NJ 07724 FAX #: ()
3. PRINCIPAL CONTRACTOR: Trademark Sign LLC
ADDRESS: 631 Herman Rd PHONE #: (732) 288-1004
Jackson, NJ 08527 FAX #: (732) 481-2821
4. ARCHITECT OR ENGINEER: Wright Engineers
ADDRESS: 2 Venture St 205 PHONE #: (949) 477-4081
Irwin, CA 92618
5. RESPONSIBLE PERSON FOR WORK: Susan Rolfs
ADDRESS: 631 Herman Rd Jackson, NJ 08527
PHONE #: (732) 288-1004 FAX #: (732) 481-2821 E-MAIL: TradeMarkSign LLC

- PROJECT DESCRIPTION: ☐ GRADING/CLEARING ☐ ROAD OPENING
☐ SOIL REMOVAL/FILL ☐ RETAINING WALL ☐ POOL
☐ BULKHEAD/DOCK ☐ DWELLING ☐ TREE REMOVAL
☒ OTHER Signs - freestanding
A 0 B 9.375' C 2.43' D 4.83'
E 0.75' F 1.15' G 1.15' H 1.15' I 1.15' J 1.15'
K 1.15' L 1.15' M 1.15' N 1.15' O 1.15' P 1.15' Q 1.15' R 1.15' S 1.15' T 1.15' U 1.15' V 1.15' W 1.15' X 1.15' Y 1.15' Z 1.15'
AA 1.15' AB 1.15' AC 1.15' AD 1.15' AE 1.15' AF 1.15' AG 1.15' AH 1.15' AI 1.15' AJ 1.15' AK 1.15' AL 1.15' AM 1.15' AN 1.15' AO 1.15' AP 1.15' AQ 1.15' AR 1.15' AS 1.15' AT 1.15' AU 1.15' AV 1.15' AW 1.15' AX 1.15' AY 1.15' AZ 1.15'
BA 1.15' BB 1.15' BC 1.15' BD 1.15' BE 1.15' BF 1.15' BG 1.15' BH 1.15' BI 1.15' BJ 1.15' BK 1.15' BL 1.15' BM 1.15' BN 1.15' BO 1.15' BP 1.15' BQ 1.15' BR 1.15' BS 1.15' BT 1.15' BU 1.15' BV 1.15' BW 1.15' BX 1.15' BY 1.15' BZ 1.15'
CA 1.15' CB 1.15' CC 1.15' CD 1.15' CE 1.15' CF 1.15' CG 1.15' CH 1.15' CI 1.15' CJ 1.15' CK 1.15' CL 1.15' CM 1.15' CN 1.15' CO 1.15' CP 1.15' CQ 1.15' CR 1.15' CS 1.15' CT 1.15' CU 1.15' CV 1.15' CW 1.15' CX 1.15' CY 1.15' CZ 1.15'
DA 1.15' DB 1.15' DC 1.15' DD 1.15' DE 1.15' DF 1.15' DG 1.15' DH 1.15' DI 1.15' DJ 1.15' DK 1.15' DL 1.15' DM 1.15' DN 1.15' DO 1.15' DP 1.15' DQ 1.15' DR 1.15' DS 1.15' DT 1.15' DU 1.15' DV 1.15' DW 1.15' DX 1.15' DY 1.15' DZ 1.15'
EA 1.15' EB 1.15' EC 1.15' ED 1.15' EE 1.15' EF 1.15' EG 1.15' EH 1.15' EI 1.15' EJ 1.15' EK 1.15' EL 1.15' EM 1.15' EN 1.15' EO 1.15' EP 1.15' EQ 1.15' ER 1.15' ES 1.15' ET 1.15' EU 1.15' EV 1.15' EW 1.15' EX 1.15' EY 1.15' EZ 1.15'
FEE SUMMARY:

APPLICATION FEE: \$
REVIEW FEE: \$
INSPECTION FEE: \$
OTHER: \$
BOND(S): \$
TOTAL: \$

SPECIAL CONDITIONS:

OCEAN COUNTY SOILS:
DRAINAGE EASEMENTS:
UTILITY EASEMENTS:
CONSERVATION EASEMENTS:
FEMA REQUIREMENTS:
D.E.P. PERMITS:

BOARD APPROVAL: ☐ PB ☐ ZB

APPLICATION NUMBER: _____

APPROVED DATE: _____

ENGINEERING REVIEW:

RECEIVED: 7/17/18 DATE REJECTED: _____ DATE APPROVED: 7/17/18 INITIALS: CS