


From: Lynnette Iannarone
Sent: Monday, November 22, 2021 5:05 PM
To: Jessica Larney
Subject: FW: OPRA request - Property records/permits

Importance: High

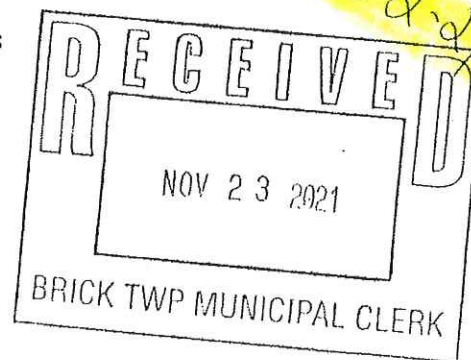

From: Resident
Sent: Monday, November 22, 2021 5:05:17 PM (UTC-05:00) Eastern Time (US & Canada)
To: Lynnette Iannarone
Subject: OPRA request - Property records/permits

Dear Brick Township,

This is a request for public records made under OPRA and the common law right of access. I am not required to fill out an official form. Please acknowledge receipt of this message.

Records requested:

Property Information:

346 Chambers Bridge Road (Block 701.39, Lot 12)

Please send the following records:

All current & older property record cards (all years).

Open & closed building/construction permits (January 2019-Present).

Certificates of occupancy (January 2019-Present).

Site plans or surveys (January 2019-Present).

Variances (January 2019-Present).

Yours sincerely,

Resident

Please use deliver records electronically via email to the below UNIQUE address for all replies to this request:
opra+request-27168-dc9e5b9f@requests.opramachine.com

Is clerk@twp.brick.nj.us the wrong address for OPRA requests to Brick Township? If so, please contact us using this form:

4.1 STRUCTURE SHEET										4.2 HEATING/COOLING										BUILDING SKETCH										COMMERCIAL BUILDING DATA	
Seg	Type	OL	SV/H	Area	Perimeter	Use codes: A = COM B = IND C = APT					Type codes:					Boiler Present for Heat Type 1					Use					4001 Shell Type					4002 Use Type					4003 Quality					4004 Condition					4005 Year Built					4006 Effective Age					4007 Net Physical Cond					4008 Functional Obsol					4009 Economic Obsol					4010 Other Deps Factor									
						1 = Hot water 2 = Forced air 3 = Unit Heater(s)					4 = Central cooling 5 = Package cooling 6 = Central combined 7 = Package combined					Yes					No					Commercial 1					Industrial 2					Apartment 3					Low 1					Average 2					High 3					Unusable 1					Poor 3					Unimpaired 2					Fair 4					Normal 5				
Seg	WR	OL	SV/H	Area	Rate	Cost	OL	Area	Rate	Cost	OL	Area	Rate	Cost	OL	Area	Rate	Cost	OL	Area	Rate	Cost	OL	Area	Rate	Cost	OL	Area	Rate	Cost	OL	Area	Rate	Cost	OL	Area	Rate	Cost	OL	Area	Rate	Cost	OL	Area	Rate	Cost	OL	Area	Rate	Cost																														
4.3 PLUMBING FIXTURES	
4.4 ELECTRICAL INSTALLATION	
4.5 PLUMBING FIXTURES	
4.6 ELECTRICAL INSTALLATION	
4.7 SPRINKLER SYSTEM	
4.8 BUILDING ACCESSORIES	
4.9 EXTERIOR ACCESSORIES	
4.10 STANDARD BUILDING ACCESSORIES	
4.11 SPECIAL BUILDING ACCESSORIES	
4.12 STANDARD BUILDING ACCESSORIES	
4.13 SPECIAL BUILDING ACCESSORIES	
001 Property Address		002 Map		003 Block		004 Lot		005 Unit	
CHAMBERS BRIDGE RD		41		701		12			

COMMERCIAL/EXEMPT/INDUSTRIAL DATA COLLECTION CARD									
PRC JACOBS									
OWNER ADDRESS									
OWNER NAME									
OWNER ADDRESS									
OWNER CITY									
OWNER STATE									
OWNER ZIP CODE									

SALES HISTORY									
2001	Deed Date 1	2001	Deed Date 2	2002	Deed Book 1	2002	Deed Book 2	2003	Deed Page 2
2004	Deed Amount 1	2004	Deed Amount 2	2005	Invalid Type 1	2005	Invalid Type 2	2006	Source Code 1
2006	Source Code 2	2007	Sales Type 1	2007	Sales Type 2	2008	Validity Code 1	2008	Validity Code 2
2009	Sales Description 1	2009	Sales Description 2	2010	Sales Description 3	2011	Sales Description 4	2012	Sales Description 5

BUILDING PERMITS									
2501	Permit date	2502	Type	2503	Permit Number	2504	Value	2505	Percent Complete
2506	Description	2507	Task	2508	On Permit	2509	Valid	2510	Valid

GENERAL INFORMATION									
020	Unit codes	021	Unit Frontage	022	Depth	023	Backlot	024	Standard Depth
025	Unit Value	026	Unit Area (decimal ft acres)	027	Unit Value	028	Unit Value	029	Unit Value
030	Unit Value	031	Unit Value	032	Unit Value	033	Unit Value	034	Unit Value
035	Unit Value	036	Unit Value	037	Unit Value	038	Unit Value	039	Unit Value
040	Unit Value	041	Unit Value	042	Unit Value	043	Unit Value	044	Unit Value
045	Unit Value	046	Unit Value	047	Unit Value	048	Unit Value	049	Unit Value
050	Unit Value	051	Unit Value	052	Unit Value	053	Unit Value	054	Unit Value
055	Unit Value	056	Unit Value	057	Unit Value	058	Unit Value	059	Unit Value
060	Unit Value	061	Unit Value	062	Unit Value	063	Unit Value	064	Unit Value
065	Unit Value	066	Unit Value	067	Unit Value	068	Unit Value	069	Unit Value
070	Unit Value	071	Unit Value	072	Unit Value	073	Unit Value	074	Unit Value
075	Unit Value	076	Unit Value	077	Unit Value	078	Unit Value	079	Unit Value
135	Unit Value	136	Unit Value	137	Unit Value	138	Unit Value	139	Unit Value
140	Unit Value	141	Unit Value	142	Unit Value	143	Unit Value	144	Unit Value
145	Unit Value	146	Unit Value	147	Unit Value	148	Unit Value	149	Unit Value
150	Unit Value	151	Unit Value	152	Unit Value	153	Unit Value	154	Unit Value
155	Unit Value	156	Unit Value	157	Unit Value	158	Unit Value	159	Unit Value
160	Unit Value	161	Unit Value	162	Unit Value	163	Unit Value	164	Unit Value
165	Unit Value	166	Unit Value	167	Unit Value	168	Unit Value	169	Unit Value
170	Unit Value	171	Unit Value	172	Unit Value	173	Unit Value	174	Unit Value
175	Unit Value	176	Unit Value	177	Unit Value	178	Unit Value	179	Unit Value
180									

[illegible]

ACCESSORY BUILDINGS

SCALE 1"=5'

10 SHED

5

REFRESHMENT	
STAND	

GAR

5000

WORKSHOP

BUS REPAIR

GAR 13

00

OPEN COURT
AREA


700755
H517

Block 701
LOT 12

BRICK TWP HIGH SCHOOL
CUMMINGS BRIDGE RD

GR033 AREA = 2830614

SCALE 1" = 150' (NOT EXACT DO
(10.5125) (10.5125)

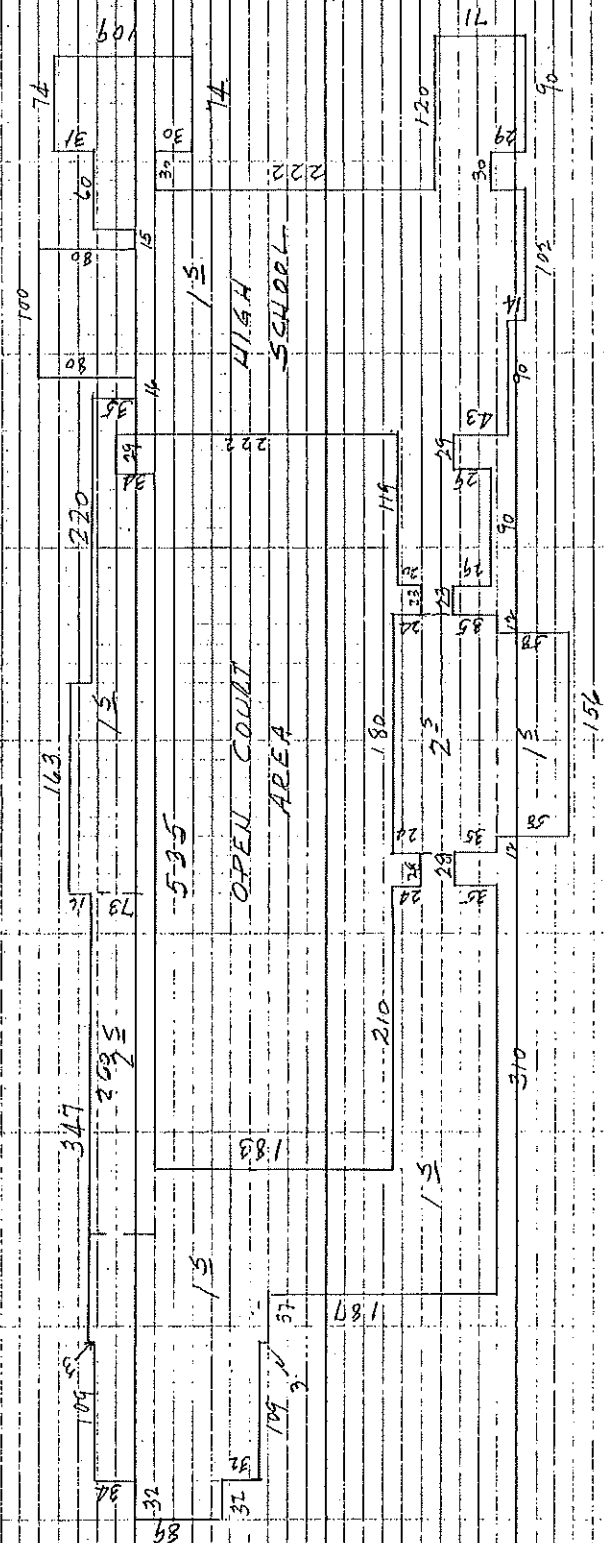

[illegible]

