

NOV 14 1988

DIV. OF INSPECTION

CONSTRUCTION PERMIT
APPLICATION

TOWNSHIP OF BRICK

I. IDENTIFICATION

Proposed Work at: LAURELTON PARK BAPTIST CHURCH
Owner Name: " " " Tel. (201) 477-6577
Address: ROUTE 88 WEST & LARSEN
Principal Contractor: RON MASELLA Tel. () 899 3281
Address: _____
Lic. No. or Builder Reg. No. _____ Federal Emp. No. _____
4. Architect or Engineer: _____ Tel. () _____
Address _____
5. Responsible Person in Charge of Work _____ Tel. () _____

II. PROPOSED WORK

A. TYPE OF WORK

1. ☐ Minor Work (Single Trade)
2. ☐ Small Job (\$5,000 and no Prior Approvals)
Complete only II.B., III and IV.A. and Page 2
3. ☐ New Building
4. ☐ Addition
5. ☐ Alteration
6. ☐ Repair, Replacement
7. ☐ Demolition
8. ☒ Other: Replace Cement Porch with Wood on one

B. CATEGORIES OF WORK

Permit/Category	Estimated
1. ☐ Building/Structural	\$ _____
2. ☐ Plumbing	_____
3. ☐ Electrical	_____
4. ☐ Fire Protection	_____
5. ☐ Other _____	_____
6. ☐ Other _____	_____
TOTAL COST <u>\$ 300</u>	

C. DO YOU WANT:

1. ☐ Partial Releases 2. ☐ Prototype Processing

D. DOES OR WILL YOUR BUILDING CONTAIN ANY OF THE FOLLOWING?

1. ☐ Elevators/Dumbwaiters
2. ☐ High-Pressure Boilers
3. ☐ Refrigeration Systems
4. ☐ Pressure Vessels
5. ☐ Hazardous Uses/Places of Assembly
6. ☐ Cross-connections/Backflow Preventors
7. ☐ Sprinklers
8. ☐ Smoke Control Systems in Open Wells

III. DESCRIPTION OF BUILDING USE (USE GROUPS)

A. RESIDENTIAL

1. ☐ Hotels (R-1) If new construction, enter no. of dwelling units _____
2. ☐ Multi-Family (R-2) HMD Reg. No.: _____
If other than new construction, enter no. of dwelling units: _____
3. ☐ Two Family (R-3b) Before Construction: _____
4. ☐ One-Family (R-3a) After Construction: _____
Net Gain (or loss): _____

B. NON-RESIDENTIAL

5. ☐ Theatres with Stage (A-1-A)
6. ☐ Movie Theatres (A-1-B)
7. ☐ Night Clubs (A-2)
8. ☐ Restaurants, Libraries, Museums (A-3)
9. ☐ Religious Assembly (A-4)
10. ☐ Outdoor Assembly (A-5)
11. ☐ Business (B)
12. ☐ Educational (E)
13. ☐ Moderate-Hazard Factory (F-1)
14. ☐ Low-Hazard Factory (F-2)
15. ☐ High-Hazard (H)
16. ☐ Institutional Detention Center (I-1)
17. ☐ Hospitals, Infirmarys (I-2)
18. ☐ Group Homes (I-3)
19. ☐ Mercantile (M)
20. ☐ Moderate-Hazard Warehouse (S-1)
21. ☐ Low-Hazard Warehouse (S-2)
22. ☐ Temporary, Misc. (U)
23. ☐ Other _____

State Specific Use: _____

If Change in Use Group, Indicate Former: _____

IV. BUILDING CHARACTERISTICS

A. OWNERSHIP

1. ☐ Private (Individual, Corp., Non-profit Inst., Etc.)
2. ☐ Public (State, County or Local Govt.)

B. HEATING FUEL

Principal	Secondary	Type
3. ☐	☐	Gas
4. ☐	☐	Oil
5. ☐	☐	Electric
6. ☐	☐	Solid (Wood, Coal, Etc.)
7. ☐	☐	Propane
8. ☐	☐	Solar
9. ☐	☐	Other _____

C. TYPE OF SEWAGE DISPOSAL

10. ☐ Public or Private Company
11. ☐ Private (Septic Tank, Etc.)

D. TYPE OF WATER SUPPLY

12. ☐ Public or Private Company
13. ☐ Private (Well, Etc.)

E. BUILDING CHARACTERISTICS

14. No. of Stories _____
15. Height of Structure _____ Ft.
16. Area—Largest Floor _____ Sq. Ft.
17. Bldg. Area—All Fls. _____ Sq. Ft.
18. Volume of Structure _____ Cu. Ft.
19. Total Land Area Disturbed _____ Sq. Ft.

LDS BR 10512508

CERTIFICATION IN LIEU OF OATH

I. OWNER SECTION

I hereby certify that I am the owner of the property listed on Page 1. This dwelling is to be occupied by myself and is not to be used for any purpose, other than single family residential use.

- A. ☐ I further certify that I prepared the plans submitted. This statement is made in accordance with the New Jersey Uniform Construction Code, N.J.A.C. 5:23-2.15(e)vii.
- B. ☐ I further certify that I will perform the work below.
- B1. ☐ Building B2. ☐ Electrical B3. ☐ Plumbing
- C. ☐ I further certify that a new home will be constructed on this property, for my use and occupancy. I attest that all design, construction, plumbing, or electrical work will be done by me or by subcontractors under my supervision, in accordance with all applicable laws; and further acknowledge that said new home is not covered under the New Home Warranty and Builders Registration Act (N.J.A.C. 46:3B-1 et. seq.) and that such fact shall be disclosed to any person purchasing this property within ten years of the date of issuance of a certificate of occupancy.
- D. ☐ I agree to advise all contractors on this project that they are required to be registered with the New Jersey Division of Taxation and to comply with all New Jersey tax laws.

I understand that if any of the above statements are willfully false, I am subject to punishment.

SIGNATURE _____ DATE _____

II. AGENT SECTION

I hereby certify that the work is authorized by the owner of record and I have been authorized by the owner to make this application as his agent.

I agree to advise all contractors on this project that they are required to be registered with the New Jersey Division of Taxation and to comply with all New Jersey tax laws.

I understand that if any of the above statements are willfully false, I am subject to punishment.

☐ Check if contractor.

AGENT NAME _____ TEL. () _____

ADDRESS _____

SIGNATURE _____

PERMIT CONTROL

I. PLAN REVIEW STATUS

Updated at time of receipt of drawings and when plans are approved.

☐ PARTIAL RELEASES

☐ PROTOTYPE PLAN - FILE LOCATION AND NO. _____

Plan Review Required	Type of Work	Plans Received By Date Receiver	Approval Date	Reviewer	Comments
☐	BUILDING		11-15-88	1/22	
	Footings/Foundations				
	Framing				
	Architectural		11/15/88	JIC	
	Other				
☐	PLUMBING				
☐	ELECTRICAL				
☐	FIRE PROTECTION				
☐	OTHER				

II. PERMIT/INSPECTION STATUS

Updated at time of permit and after final approvals.

Issue Date	Category	Revisions	Final Inspection	Comments
	ALL CONSTRUCTION			
	BUILDING		12-15-88	1/22
	Footings/Foundations			
	Framing			
	Architectural			
	Other			
	PLUMBING			
	ELECTRICAL			
	FIRE PROTECTION			
	OTHER			

III. CERTIFICATES ISSUED

CERTIFICATES TO BE ISSUED:

Date Issued

- ☐ Temporary Certificate of Occupancy
Date Expired _____
- ☐ Temporary Certificate of Occupancy
Date Expired _____
- ☐ Certificate of Occupancy
No. _____
- ☐ Certificate of Continued Occupancy
No. _____
- ☐ Certificate of Approval
No. _____
- ☐ None

IV. ON-GOING INSPECTIONS

On-going Inspections Required
(See Page 1, II.D.)

Date Posted to
Log and Tickler

_____	_____
_____	_____
_____	_____
_____	_____
_____	_____
_____	_____
_____	_____
_____	_____
_____	_____
_____	_____

V. FEE SUMMARY

Initial fee collection recorded in A; all others in section B.

A. COLLECTED AT TIME OF CONSTRUCTION PERMIT ISSUANCE

	AMOUNT
BUILDING	\$ 7.50
PLUMBING	0.00
ELECTRICAL	0.00
FIRE PROTECTION	0.00
OTHER	0.00
SUBTOTAL	\$ 7.50
- LESS: 20% of subtotal (when plan review performed by state agency).	
	(1.50)
D.C.A. TRAINING FEE .0006 x _____	0.00
CERTIFICATE OF OCCUPANCY	20.00
OTHER	0.00
OTHER	0.00
TOTAL COLLECTED WHEN PERMIT ISSUED	\$ 32.50
DATE _____	Collected By _____

B. COLLECTED AFTER CONSTRUCTION PERMIT ISSUANCE

	Date	Collected By	AMOUNT
CERTIFICATE OF OCCUPANCY			0.00
OTHER			0.00
OTHER			0.00
- LESS: Refunds			(0.00)
TOTAL COLLECTED AFTER PERMIT ISSUED			\$ 0.00

C. TOTAL CONSTRUCTION FEES COLLECTED

	AMOUNT
COLLECTED WITH PERMIT (VA)	\$ 0.00
COLLECTED AFTER PERMIT (VB)	0.00
TOTAL	\$ 0.00

TOWNSHIP OF BRICK



BUILDING SUBCODE TECHNICAL SECTION



PERMIT NO.	3124
DATE ISSUED	11/16/88
REVISION DATE	
Block	281-24A 14.20
Subdivision	

A. IDENTIFICATION

APPLICANT - Complete unshaded areas only		When changing contractors, notify this office	
Owner	ARLETON PARK BAPTIST CH.	Contractor	RON MASELLA
Address		Address	899 3281
Tel. ()		Tel. ()	
Work Site Address	Rt 88 W. & CLARSEN	Lic. No.	
		Federal Emp. No.	

CERTIFICATION IN LIEU OF OATH: (Complete for Minor Work and Small Job Only)
I hereby certify that the proposed work is authorized by the owner of record and I have been authorized by the owner to make this application as his agent.
AGENT SIGNATURE

B. TECHNICAL SITE DATA

DESCRIPTION OF WORK Give detail description including materials used, dimensions, etc. Replace cement & block porch with wooden porch.	TYPE OF WORK: ☐ New Building ☐ Addition ☐ Alteration/Renovation ☐ Roofing ☐ Siding ☐ Other ☐ Demolition ☐ Miscellaneous ☐ Fence ☐ Sign ☐ Pool ☐ Elevator ☐ Other	Fee Basis	Fee
		SUBTOTAL \$	\$
☐ See Plans	Minimum Building Fee (if applicable) \$	\$	
	Total Building Fee (Greater of Minimum or Subtotal) \$	\$	

C. BUILDING CHARACTERISTICS

USE GROUP:	Present	Proposed
No. of Stories		Total Building Area-All Floors
Height of Structure		Volume of Structure
Area-Largest Floor		Total Land Area Disturbed
Estimated Cost of Building Work:	\$ 300,00	

D. COMMENTS

☐ Partial Releases
 ☐ Prototype Processing

PLAN REVIEW AND INSPECTION - BUILDING

DATE _____

JOB CONDITION/COMMENTS[illegible]

Fire Grading:

Maximum Live Load:

Maximum Occupancy Load:

JOB SUMMARY

PLAN REVIEW		Date	Initials
☐	No Plans Required		
☒	All	11-18-81	SEA
☐	Footings/Foundation		
☐	Frame		
☐	Architectural		
☐	Other		

INSPECTIONS

Type	Failure Dates		Approval Date
☐ Footing/Foundation			
☐ Slab			
☐ Frame			
☐ Architectural			
☐ Insulation			
☐ Finishes			
☐ Energy			
☐ Mechanical			
☐ TCO			
☐ Other _____			

INSPECTIONS FINAL

☐ CO ☐ CCO ☐ CA

Date: 12-15-88

Inspected By: 1664



Township of Brick

401 Chambers Bridge Road, Brick, N.J. 08723 (201) 477-3000


Office of Zoning, ext 269
Division of Inspections

SIGN CONSTRUCTION PERMITS


1. A construction permit is required before a sign or advertising structure may be erected or replaced.
2. Zoning approval is required before a sign construction permit may be issued. All requirements of Section 44A-74 of the Township Code must be met.
3. A plot plan or survey map must be submitted with the sign permit application and must show the proposed location of the sign and the setbacks from all property lines.
4. A drawing must be submitted with the sign permit application showing the following:
 - a. Dimensions of the sign
 - b. Square footage of the sign
 - c. Total height of the sign
 - d. Distance above ground level
 - e. Wording of the sign
5. The fee for a sign construction permit shall be one dollar (\$1.) per square foot of the surface area of the sign, provided that the minimum fee shall be seven dollars and fifty cents (\$7.50). In the case of double-faced signs, the area of the surface of only one (1) side of the sign shall be used for purposes of the fee computation.


John Kinnevy
John Kinnevy
Zoning Officer

7-9-85

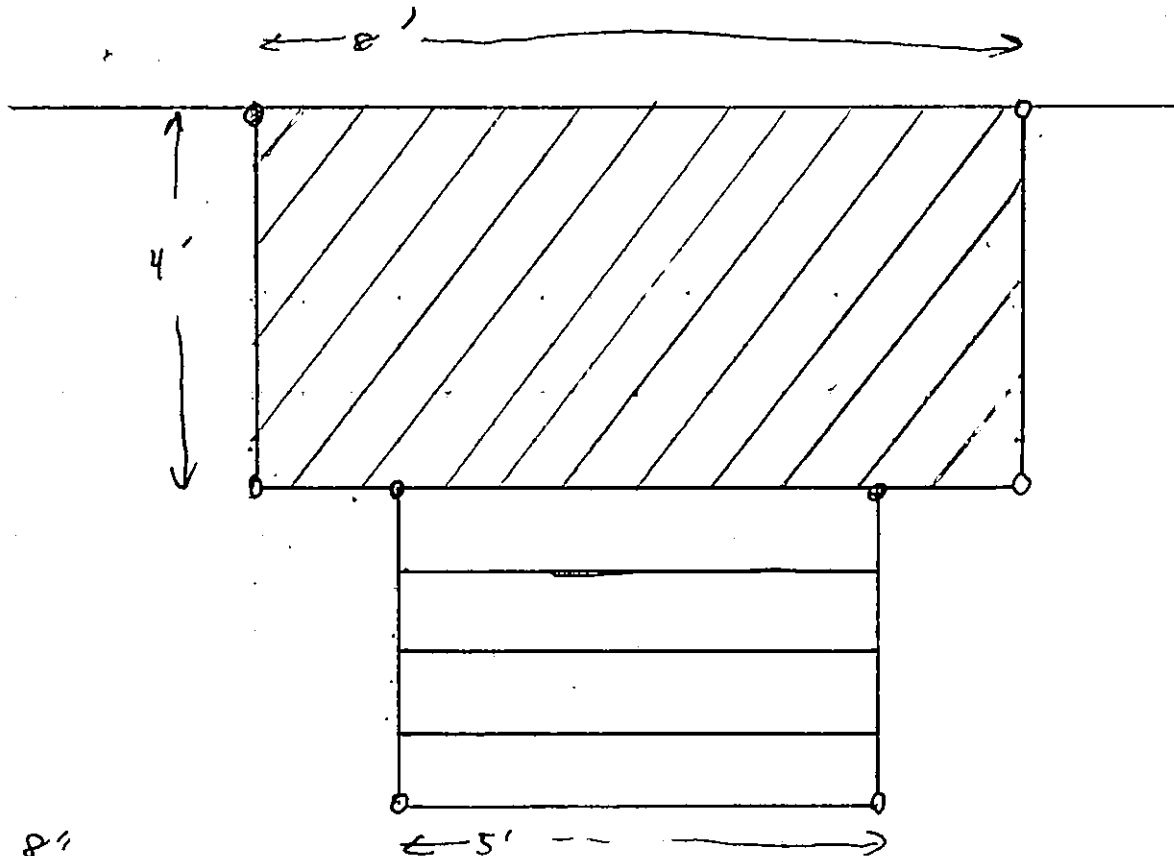

Rise 8'
Tred 9 1/2'

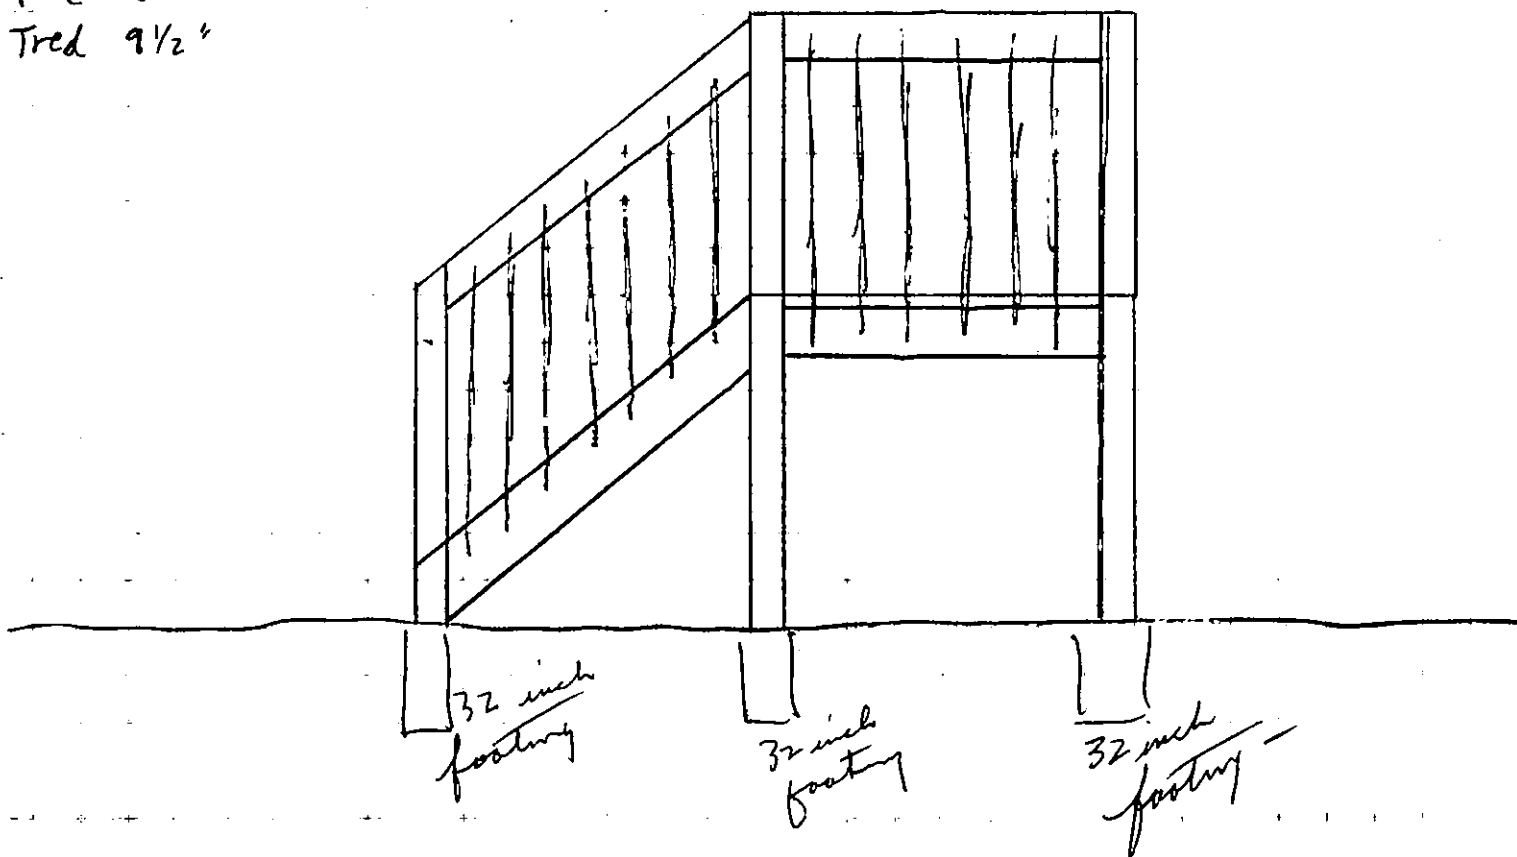

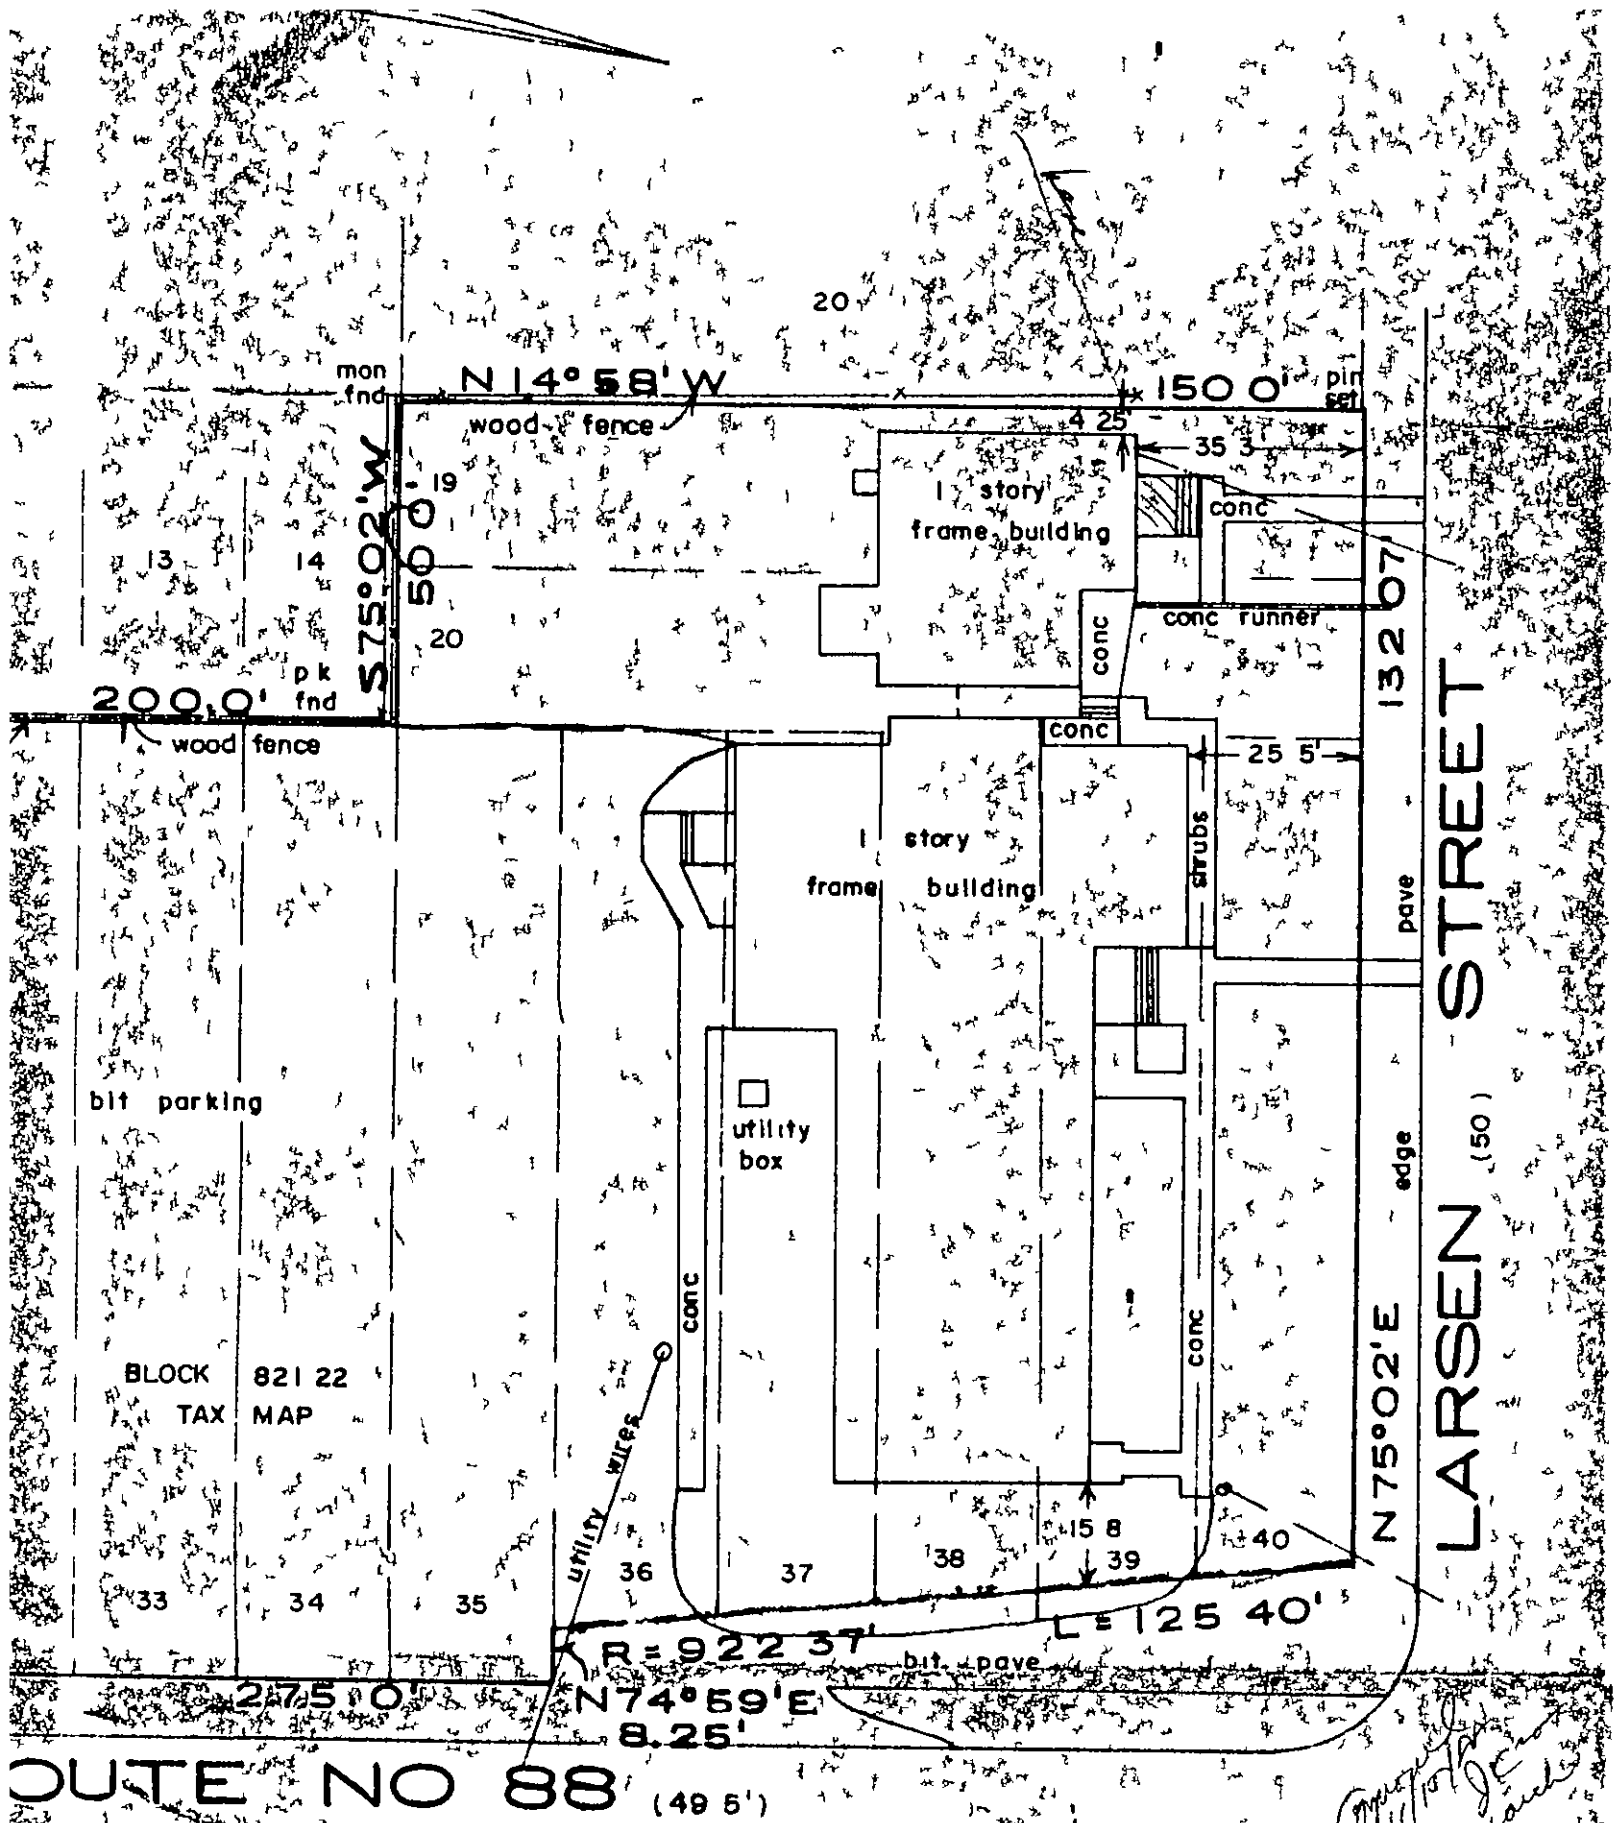

SURVEY OF

BRICK TOWNSHIP

SCALE 1" = 30'

WALTER J. PARTINGI

licensed land sur

Spring Lake Hghts., N.J. Point

FROM STRUCTURES
SHOWN HEREON ARE
ESTABLISHING

This certification is made only to named particular purchase and/or mortgage of herein delineated property by named purchaser. No responsibility or liability is assumed by Surveyor for use of survey for any other purpose including, but not limited to, use of survey for survey affidavit, resale of property or to any other person not listed in certification, either directly or indirectly.

PAGE NO. OF PAGES

[illegible]