



Brick Township
401 Chambersbridge Rd
Brick, NJ 08723

Date Issued 04/02/2009
Control Number C-06-0147
Permit Number 06-0147
Permit Issue Date 01/18/2006
Certificate Number 06-0147

Certificate

Construction Code Division
(Certificate of Approval)

Identification

Work Site Location: 346 CHAMBERS BRIDGE RD. Brick Township, NJ Block: 701.39 Lot: 12 Qual: _____
Owner in Fee: BRICK TOWNSHIP EDUCATION
Owner Address: 101 HENDRICKSON AVE. BRICK NJ 08723
Telephone: (732) 262-2628
Contractor: JOSEPH GUAGLIARDO -BRICK MAINTENANCE DEPT
Address: 346 CHAMBERSBRIDGE ROAD BRICK NJ
Telephone: (732) 262-2626 Fax: _____
License Number or Builders Registration Number: _____ Federal Emp. Number: _____

Home Warranty Number: _____

Type of Warranty Plan: ☐ State ☐ Private

Use Group: U Construction Classification: _____

Maximum Live Load: 0 Maximum Occupancy Load: 0

Description of Work/Use: ELECTRICAL ALTERATIONS CONSTRUCT 4 ROOMS WITHIN AN EXISTING STRUCTURE. TO CONSIST OF METAL STUDS FIRE RATED SHEETROCK W/ DRO CEILINGS DOORS FRAMS AND HARDWARE.

Certificate Comments:

☐ **Certificate of Occupancy**

This serves notice that said building or structure has been constructed in accordance with the New Jersey Uniform Construction Code and is approved for occupancy.

☒ **Certificate of Approval**

This serves notice that the work completed has been constructed or installed in accordance with the New Jersey Uniform Construction Code and is approved. If the permit was issued for minor work, this certificate was based upon what was visible at the time of inspection.

☐ **Certificate of Continued Occupancy**

This serves notice that based on a general inspection of the visible parts of the building there are no imminent hazards and the building is approved for continued occupancy.

☐ **Temporary Certificate of Compliance**

The following conditions must be met no later than or the owner will be subject to fine or order to vacate:
This certificate has an expiration date of:
Conditions to be met:

☐ **Certificate of Clearance - Lead Abatement 5:17**

This serves notice that based on written certification, lead abatement was performed as per NJAC5:17 to the following extent.

- ☐ Total removal of lead-based paint hazards in scope of work
☐ Partial or limited time period (years); see file

☐ **Certificate of Clearance - Asbestos Abatement**

This serves notice that based on written certification, asbestos abatement was performed to the following extent.

- ☐ Total removal of asbestos hazards in scope of work
☐ Partial or limited time period (years); see file

☐ **Certificate of Compliance**

This serves notice that said potentially hazardous equipment has been installed and/or maintained in accordance with the New Jersey Uniform Construction Code and is approved for use until

☐ **Temporary Certificate of Occupancy**

The following conditions must be met no later than: or the owner will be subject to fine or order to vacate:
This certificate has an expiration date of:
Conditions to be met:

Construction Official

Fee: \$0.00
Check Number: _____
Collected By: _____



BUILDING SUBCODE TECHNICAL SECTION



Date Received 01/11/2006
Control # C-06-0147
Date Issued 1/18/06
Permit # 06-08417

A. IDENTIFICATION - APPLICANT: COMPLETE ALL APPLICABLE INFORMATION. WHEN CHANGING CONTRACTORS, NOTIFY THIS OFFICE. CALL UTILITY DIG NO: 1-800-272-1000

Block 701.39 Lot 12 Qualification Code

Work Site Location: 346 CHAMBERS BRIDGE RD. Brick Township, NJ

Owner in Fee: BRICK TOWNSHIP EDUCATION

Address 101 HENDRICKSON AVE. BRICK NJ

Tel. (732) 262-2628

Contractor: JOSEPH GUAGLIARDO -BRICK MAINTENANCE DEPT

Address 346 CHAMBERSBRIDGE ROAD BRICK NJ

Tel. (732) 262-2626

Fax

Contractor License No. or, if new home, Bldgs Reg. No.

Federal Employee No.

JOB SUMMARY (Office Use Only)

PLAN REVIEW	Date	Initial
☒ No Plan Required	1-18-06	FW
☐ All		
☐ Footing		
☐ Foundation		
☐ Frame		
☐ Other		
☐ Joint Plan Review Required		
☐ Elec. ☐ Plumb ☐ Fire ☐ Elevator		
SUBCODE APPROVAL		
☐ CO ☐ CCO ☒ CA	4/1/09	
Date:		
Approved by:		

INSPECTIONS	Type:	Failure	Dates (Month/Day)	Initial
☐ Footing				
☐ Footing Bonding				
☐ Foundation				
☐ Slab				
☐ Frames				
☐ Truss Sys./Bracing				
☐ Barrier-Free				
☐ Insulation				
☐ Finishes-Base Layer				
☐ Finishes-Final				
☐ Energy				
☐ Mechanical				
☐ TCO				
☐ Other				
☐ Fire				
☐ Barrier-Free				

B. BUILDING CHARACTERISTICS

Use Group	Present	U	Proposed	U	Est. Cost of Bldg. Work:
Constr. Class	Present 0		Proposed 0		1. New Bldg. \$0
Number of Stories					2. Rehabilitation \$30,000
Height of Structure					3. Total (1+2) \$30,000
Area - Largest Floor					
New Bldg. Area / All Floors					
Volume of New Structure					
Total Land Area Disturbed					

C. CERTIFICATION IN LIEU OF OATH

I hereby certify that I am the (agent of) owner of the record and am authorized to make this application.

Signature

D. TECHNICAL SITE DATA

DESCRIPTION OF WORK
ALTERATION, ELECTRICAL ALTERATIONS, CONSTRUCT 4 ROOMS WITHIN AN EXISTING STRUCTURE. TO CONSIST OF METAL STUDS FIRE RATED SHEETROCK W/ DRO CEILINGS DOORS FRAMS AND HARDWARE.
NO change in Exit Distance.
NO change in Occupancy loads
NO Structural Changes


TYPE OF WORK

TYPE OF WORK	FEE (Office Use Only)
☐ New Building	\$0
☐ Addition	\$0
☒ Rehabilitation	\$720
☐ Roofing	\$0
☐ Siding	\$0
☐ Fence	\$0
☐ Sign	\$0
☐ Pool	\$0
☐ Asbestos Abatement Subchapter 8	\$0
☐ Lead Haz Abatement NJAC 5:17	\$0
☐ Other	\$0
☐ Demolition	\$0

Administrative Surcharge	Minimum Fee	State Permit Surcharge Fee	TOTAL FEE
\$0	\$0	\$0	\$40

Preferred Childrens' Services High School Based Program Brick Township

38

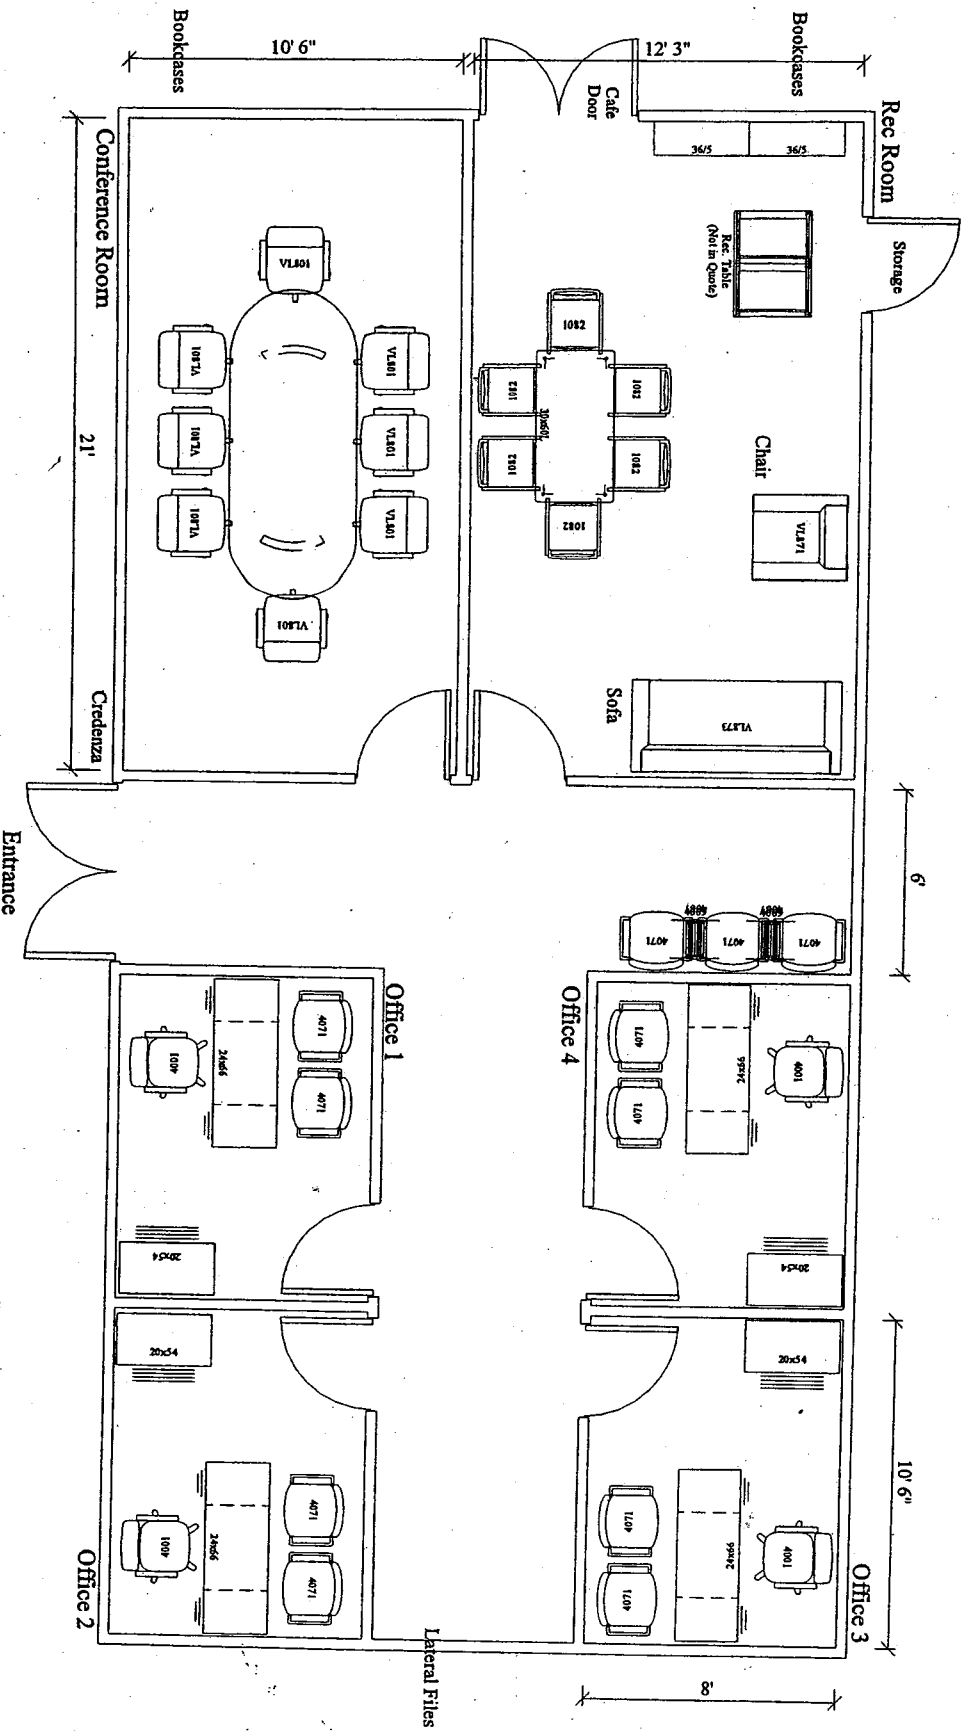

23

Butler Office Interiors
Proposed Furniture Placement 3C
HON Furniture
Not to Scale
Revised 10/17/05



ELECTRICAL SUBCODE
TECHNICAL SECTION



A. IDENTIFICATION - APPLICANT: COMPLETE ALL APPLICABLE INFORMATION. WHEN CHANGING CONTRACTORS, NOTIFY THIS OFFICE. CALL UTILITY DIG NO: 1-800-272-1000

C. CERTIFICATION IN LIEU OF OATH -
I hereby certify that I am the (agent of) owner of the record and am authorized to make this application and perform the work listed on this application.

Date Received 01/11/2006
Date Issued 1/18/06
Control # 42344880
Permit # C-06-0147
06-0147

Block 701.39 Lot 12 Qualification Code

Work Site Location: 346 CHAMBERS BRIDGE RD. Brick Township, NJ

Owner in Fee: BRICK TOWNSHIP EDUCATION

Address 101 HENDRICKSON AVE. BRICK NJ

Tel. (732) 262-2628

Contractor: JOSEPH GUAGLIARDO - BRICK MAINTENANCE DEPT

Address 346 CHAMBERSBRIDGE ROAD BRICK NJ

Tel. (732) 262-2626

Fax.

Lic No.

Federal Employee No.

B. ELECTRICAL CHARACTERISTICS

Use Group Present

Proposed

Pole/Pad #

Temporary Other

Building Occupied as

Utility Co.

Estimated Cost of Electrical Work \$4,500

JOB SUMMARY (Office Use Only)

PLAN REVIEW

Date Initial

No Plan Required

Joint Plan Review Required

Building Plumbing

Fire Elevator

Electrical Plans Approved

Date: 1/11/06

Approved by:

SUBCODE APPROVAL

CO CCO CA

Date: 1-24-08

Approved by:

INSPECTIONS

Type:

Rough

Barrier-Free

Trench

Temp. Serv.

Const. Serv.

TCO

Other

Service

Final

Barrier-Free

Temp. Cut-In-Card Date Issued

Final Cut-In-Card Date Issued

Annual Pool Inspection

Date of Grounding and Bonding Certification

Applicant's Signature/Contractor's Seal and Signature

Licensed Elec Contr Certifd Landscape Irrigation Contr Exempt Applicant

D. TECHNICAL SITE DATA

QTY SIZE

ITEMS

FEE (Office Use Only)

Lighting Fixtures

Receptacles

Switches

Detectors

Light Poles

Motors - Fract. HP

Emergency & Exit Lights

Communication Points

Alarm Devices/F.A.C. Panel

TOTAL NUMBERS

Pool Permitwith UV Lights

Storable Pool/Spa/Hot Tub

KW Elec. Range/Receptical

KW Oven/Surface Unit

KW Elec. Water Heater

KW Elec. Dryer/Recepticle

KW Dishwasher

HP Garbage Disposal

KW Central A/C Unit

HP/KW Space Heater/Air

KW Baseboard Heat

HP Motors 1/+ HP

KW Transformer/Generator

AMP Service

AMP Subpanels

AMP Motor Control Center

KW Elec. Sign/Outline Light

Administrative Surcharge

Minimum Fee

State Permit Surcharge Fee

TOTAL FEE

Applicant: When submitting this form to your Local Construction Code Enforcement Office, please provide one original plus three photocopies.



ELECTRICAL SUBCODE



Date Received 04/28/2006
Date Issued 4/23/14
Control # C-06-101318
Permit # 06-0147+A
512106

A. IDENTIFICATION - APPLICANT: COMPLETE ALL APPLICABLE INFORMATION WHEN CHANGING CONTRACTORS, NOTIFY THIS OFFICE. CALL UTILITY DIG NO: 1-800-272-1000

C. CERTIFICATION IN LIEU OF OATH
I hereby certify that I am the (agent of) owner of the record and am authorized to make this application and perform the work listed on this application.

Block 701.39 Lot 12 Qualification Code

Work Site Location: 346 CHAMBERS BRIDGE RD. Brick Township, NJ

Owner in Fee: BRICK TOWNSHIP EDUCATION

Address 101 HENDRICKSON AVE. BRICK NJ

Tel. (732) 262-2628

Contractor: BAHR & SONS

Address 82 SHOREWOOD DRIVE BAYVILLE NJ

Tel. 732/269-5333

Fax

Lic No. 11244

Federal Employee No. 22-3152770

313 644 878

B. ELECTRICAL CHARACTERISTICS

Use Group Present Proposed U

Pole/Pad # Temporary Other

Building Occupied as Utility Co.

Estimated Cost of Electrical Work \$100

JOB SUMMARY (Office Use Only)

PLAN REVIEW

No Plan Required

Date Initial

INSPECTIONS

Type:

Failure

Failure

Approval

Initial

Joint Plan Review Required

Building Plumbing

Fire Elevator

Electrical Plans Approved

Date: 5106

Approved by: ME

SUBCODE APPROVAL

CO COO CA

Date:

Approved by:

Applicant's Signature/Contractor's Seal and Signature

Licensed Elec Contr Certified Landscape Irrigation Contr Exempt Applicant

D. TECHNICAL SITE DATA

QTY.

SIZE

ITEMS

Lighting Fixtures

Receptacles

Switches

Detectors

Light Poles

Motors - Fract. HP

Emergency & Exit Lights

Communication Points

Alarm Devices/F.A.C. Panel

TOTAL NUMBERS

Pool Permit/with UW Lights

Storage Pool/Spa/Hot Tub

KW Elec. Range/Receptacle

KW Oven/Surface Unit

KW Elec. Water Heater

KW Elec. Dryer/Recepticle

KW Dishwasher

HP Garbage Disposal

KW Central A/C Unit

HP/KW Space Heater/Air

KW Baseboard Heat

HP Motors 1/+ HP

KW Transformer/Generator

AMP Service

AMP Subpanels

AMP Motor Control Center

KW Elec. Sign/Outline Light

Administrative Surcharge

Minimum Fee

State Permit Surcharge Fee

TOTAL FEE

FREE (Office Use Only)



PERMIT UPDATE

Date Update Issued 05/02/2006
Control # C-06-101318
Permit # 06-0147+A

IDENTIFICATION Block: 701.39 Lot: 12 Qualifier
Work Site Location: 346 CHAMBERS BRIDGE RD. Brick Township, NJ Contractor JOSEPH GUAGLIARDO -BRICK MAINTENANCE DEPT
Address 346 CHAMBERSBRIDGE ROAD BRICK NJ
Owner in Fee BRICK TOWNSHIP EDUCATION
Address 101 HENDRICKSON AVE. BRICK NJ 08723 Telephone: (732) 262-2626
Telephone: (732) 262-2628 Lic. No. or Bldrs. Reg. No.
Federal Employee. No.

Is hereby granted permission to perform the following work:

- ☐ BUILDING ☐ PLUMBING ☐ LEAD HAZARD ABATEMENT
☒ ELECTRICAL ☐ FIRE PROTECTION ☐ DEMOLITION
☐ ELEVATOR DEVICES ☐ ASBESTOS ABATEMENT (Subchapter 8 only) ☐ OTHER

DESCRIPTION OF WORK:

GENERATOR CONSTRUCT 4 ROOMS WITHIN AN EXISTING STRUCTURE. TO CONSIST OF METAL STUDS FIRE RATED SHEETROCK W/ DRO CEILINGS DOORS FRAMS AND HARDWARE.

Note: If construction does not commence within one (1) year of date of issuance, or it construction ceases for a period of six (6) months, this permit is void.

Estimated Cost of Work \$100

Construction Official

05/02/2006
Date

U.C.C. F170
equiv (rev 8/03)

1 WHITE - INSPECTOR

2 CANARY - OFFICE

3 PINK - TAX ASSESSOR

4 GOLD - APPLICANT

PAYMENTS (Office Use Only)

Building	\$0
Electrical	\$0
Plumbing	\$0
Fire Protection	\$0
Elevator Devices	\$0
Other	\$0.00
DCA Training Fee	\$0
CO Fee	
Other	\$0
Total	\$0
Check No.	
Cash	\$0
Credit	\$0
Collected By	

REQUIRED INSPECTIONS

Construction work must be inspected in accordance with the State Uniform Construction Code Regulations N.J.A.C. 5:23-2.18. This agency will carry out such periodic inspections during the progress of work as are necessary to insure that the work installed conforms with the requirements of the Uniform Construction Code.

The owner or other responsible person in charge of work must notify this agency when work is ready for any required inspections specified below. Requests for inspections must be made at least 24 hours prior to the time the inspection is desired. Inspections will be performed within three business days of the time for which they are requested. The work must not proceed in a manner which will preclude the inspection until it has been made and approval granted.

- ☐ Required inspections for all subcodes for one- and two-family dwellings are as follows:

1. The bottom of footing trenches before placement of footings, except that in cases of pile foundations, inspections shall be made in accordance with the requirements of the building subcode.
2. Foundations and all walls up to grade level prior to back filling.
3. All structural framing, connections, wall and roof sheathing and insulation; electrical rough wiring, panel and service installation; rough plumbing. The framing inspection shall take place after the rough electrical and plumbing inspections and after the installation of the heating, ventilation and/or air conditioning duct system. The insulation inspection shall be performed after all other subcode rough inspections and prior to the installation of any interior finish material.
4. Installation of all finished materials, sealings of exterior joints, plumbing piping, trim and fixtures; electrical wiring, devices and fixtures; mechanical systems equipment.

Additional required inspections for all subcodes of construction, for other than one- and two-family dwellings, are fire suppression systems, heat producing devices and Barrier Free subcode accessibility, if applicable.

- ☐ Required special inspections. The applicant by accepting the permit will be deemed to have consented to these requirements:

- ☐ A final inspection is required for each applicable subcode area before a final Certificate of Occupancy or Approval may be issued. The final inspections include the installation of all interior and exterior finish materials, sealing of exterior joints, mechanical system and other required equipment; electrical wiring, devices and fixtures; plumbing pipes, trim and fixtures; tests required by any provision of the adopted subcodes, Barrier Free accessibility, if applicable; and verification of compliance with NJAC 5:23-3.5, "Posting structures".

- ☐ A complete copy of released plans must be kept on the job site.

If you do not understand any of this information, please ask.



CONSTRUCTION PERMIT

Date Issued 01/18/2006
Control # C-06-0147
Permit # 06-0147

IDENTIFICATION Block: 701.39 Lot: 12 Qualifier _____
Work Site Location: 346 CHAMBERS BRIDGE RD. Brick Township, NJ Contractor JOSEPH GUAGLIARDO -BRICK MAINTENANCE DEPT
Address 346 CHAMBERSBRIDGE ROAD BRICK NJ
Owner in Fee BRICK TOWNSHIP EDUCATION
Address 101 HENDRICKSON AVE. BRICK NJ 08723 Telephone: (732) 262-2626
Telephone: (732) 262-2628 Lic. No. or Bldrs. Reg. No. _____
Federal Employee. No. _____

Is hereby granted permission to perform the following work:

- ☒ BUILDING ☐ PLUMBING ☐ LEAD HAZARD ABATEMENT
☒ ELECTRICAL ☐ FIRE PROTECTION ☐ DEMOLITION
☐ ELEVATOR DEVICES ☐ ASBESTOS ABATEMENT (Subchapter 8 only) ☐ OTHER

DESCRIPTION OF WORK:

ALTERATION, ELECTRICAL ALTERATIONS CONSTRUCT 4 ROOMS WITHIN AN EXISTING
STRUCTURE. TO CONSIST OF METAL STUDS FIRE RATED SHEETROCK W/ DRO CEILINGS
DOORS FRAMS AND HARDWARE.

**Note: If constuction does not commence within one (1) year of date of issuance, or it
construction ceases for a period of six (6) months, this permit is void.**

Estimated Cost of Work \$34,500

Construction Official _____ Date 01/18/2006

U.C.C. F170
equiv (rev 8/03)

1 WHITE - INSPECTOR

2 CANARY - OFFICE

3 PINK - TAX ASSESSOR

4 GOLD - APPLICANT

PAYMENTS (Office Use Only)

Building	\$0
Electrical	\$0
Plumbing	\$0
Fire Protection	\$0
Elevator Devices	\$0
Other	\$0.00
DCA Training Fee	\$0
CO Fee	
Other	\$0
Total	\$0
Check No.	
Cash	\$0
Credit	\$0
Collected By	

REQUIRED INSPECTIONS

Construction work must be inspected in accordance with the State Uniform Construction Code Regulations N.J.A.C. 5:23-2.18. This agency will carry out such periodic inspections during the progress of work as are necessary to insure that the work installed conforms with the requirements of the Uniform Construction Code.

The owner or other responsible person in charge of work must notify this agency when work is ready for any required inspections specified below. Requests for inspections must be made at least 24 hours prior to the time the inspection is desired. Inspections will be performed within three business days of the time for which they are requested. The work must not proceed in a manner which will preclude the inspection until it has been made and approval granted.

- ☐ Required inspections for all subcodes for one- and two-family dwellings are as follows:
1. The bottom of footing trenches before placement of footings, except that in cases of pile foundations, inspections shall be made in accordance with the requirements of the building subcode.
 2. Foundations and all walls up to grade level prior to back filling.
 3. All structural framing, connections, wall and roof sheathing and insulation; electrical rough wiring, panel and service installation; rough plumbing. The framing inspection shall take place after the rough electrical and plumbing inspections and after the installation of the heating, ventilation and /or air conditioning duct system. The insulation inspection shall be performed after all other subcode rough inspections and prior to the installation of any interior finish material.
 4. Installation of all finished materials, sealings of exterior joints, plumbing piping, trim and fixtures; electrical wiring, devices and fixtures; mechanical systems equipment.


Additional required inspections for all subcodes of construction, for other than one- and two-family dwellings, are fire suppression systems, heat producing devices and Barrier Free subcode accessibility, if applicable.

- ☐ Required special inspections. The applicant by accepting the permit will be deemed to have consented to these requirements:
- ☐ A final inspection is required for each applicable subcode area before a final Certificate of Occupancy or Approval may be issued. The final inspections include the installation of all interior and exterior finish materials, sealing of exterior joints, mechanical system and other required equipment; electrical wiring, devices and fixtures; plumbing pipes, trim and fixtures; tests required by any provision of the adopted subcodes, Barrier Free accessibility, if applicable; and verification of compliance with NJAC 5:23-3.5, "Posting structures".
- ☐ A complete copy of released plans must be kept on the job site.

If you do not understand any of this information, please ask.

Preferred Childrens' Services High School Based Program Brick Township

30

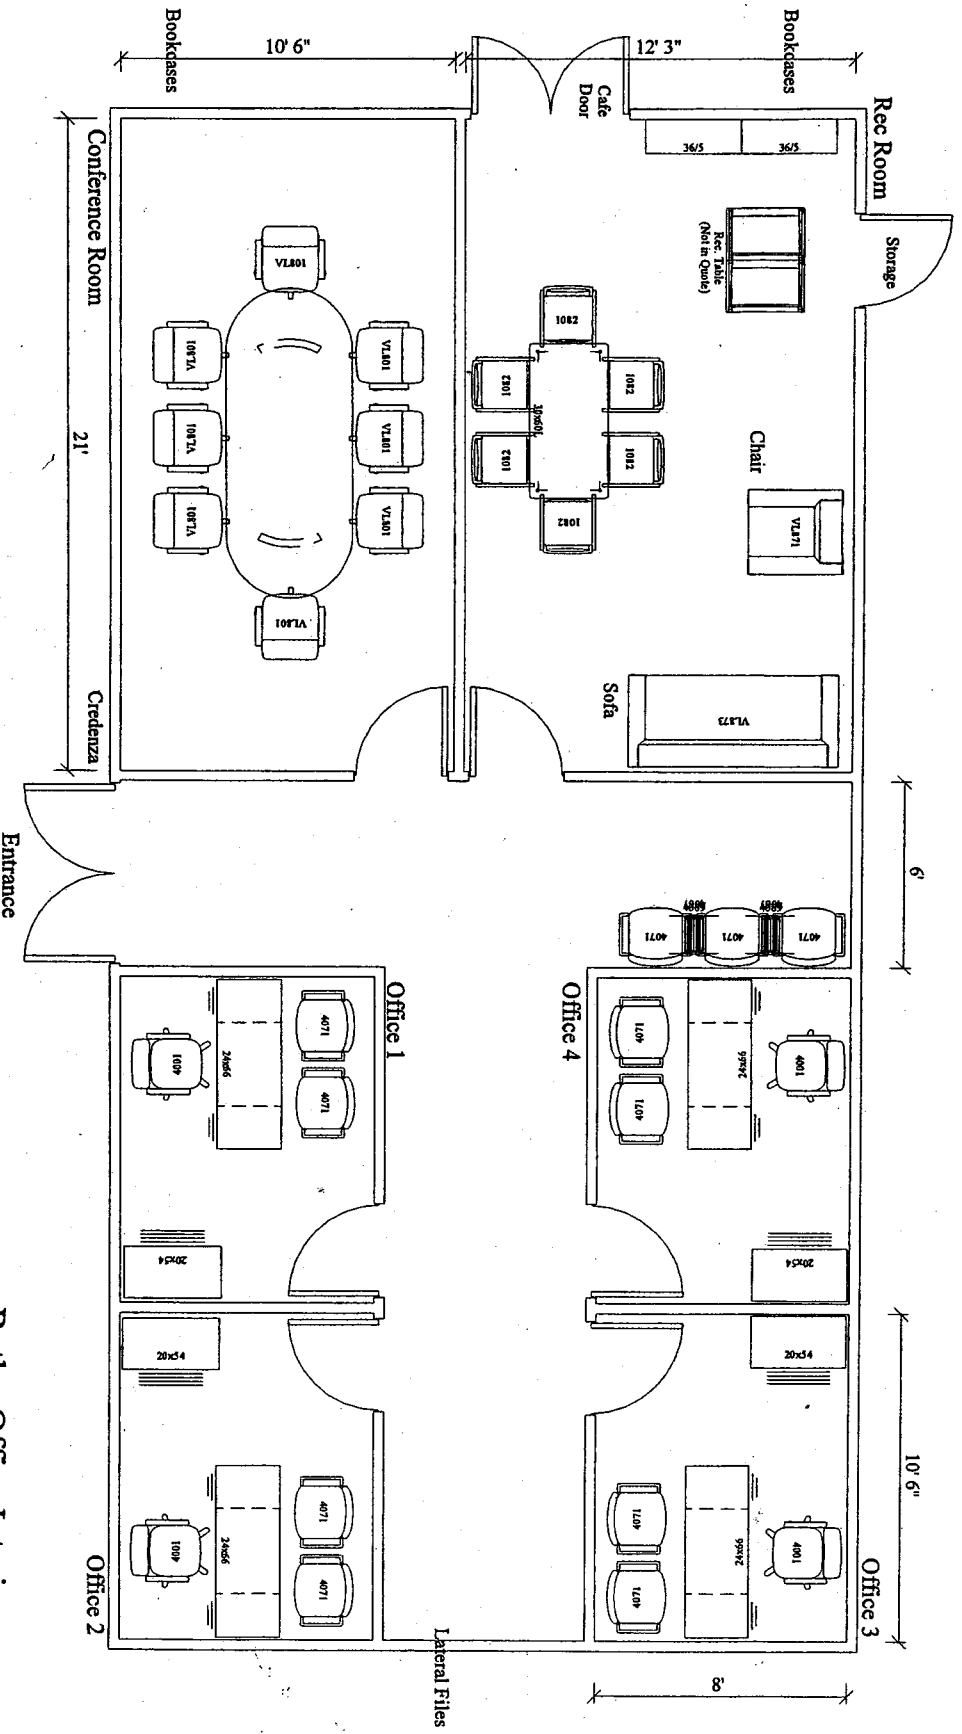

Butler Office Interiors
Proposed Furniture Placement 3C
HON Furniture
Not to Scale
Revised 10/17/05

23

CERTIFICATION IN LIEU OF OATH

I. OWNER SECTION (to be completed if the applicant is the owner in fee)

I hereby certify that I am the owner in fee of the property listed on Page 1.

Mark the following applicable boxes:

- A. ☐ I further certify that a new home (private residence) will be constructed on this property for my own use and occupancy. This dwelling is to be occupied by myself and is not to be used for any purpose other than single family residential use. I attest that all construction, plumbing, or electrical work will be done, in whole or in part, by me or by subcontractors under my supervision, in accordance with all applicable laws; and, I further acknowledge that said new home is not covered under the New Home Warranty and Builders Registration Act (N.J.S.A. 46:3B-1 et seq.) and that such fact shall be disclosed to any person purchasing this property within ten years of the date of issuance of a certificate of occupancy.

I UNDERSTAND THAT IN MARKING BOX A, I ACKNOWLEDGE THAT I AM ASSUMING RESPONSIBILITY FOR THE WORK DONE ON SAID PROPERTY, THE CONDITION OF THE PROPERTY PRIOR TO, DURING, AND AFTER ANY WORK PERFORMED, AND FOR THE PERFORMANCE OF THE SUBCONTRACTORS I HIRE, EMPLOY, OR OTHERWISE CONTRACT OR WITH WHOM I MAKE AGREEMENTS TO PERFORM WORK. I AM VOLUNTARILY AND KNOWINGLY ASSUMING THIS RESPONSIBILITY.

- B. ☐ I further certify the following as required by the New Jersey Uniform Construction Code, N.J.A.C. 5:23-2.15(e)1.vii:

I personally prepared the plans submitted for: 1) the new home referred to in A.; or, 2) an addition, alteration, renovation, or repair to an existing single family residence owned and occupied by myself and located on the property listed on Page 1; or, 3) a new structure that will be physically separate from, but that will be deemed part of, an existing single family residence that is owned and occupied by myself and located on the property listed on Page 1.

- C. ☐ I further certify that I will perform or supervise the following work:

C.1. ☐ Building C.2. ☐ Fire Protection

I further certify that I will perform the following work:

C.3. ☐ Electrical C.4. ☐ Plumbing

- D. ☐ I agree to advise all contractors on this project that they are required to be registered with the New Jersey Division of Taxation and to comply with all New Jersey tax laws.

I further certify the following as required by the Uniform Construction Code, N.J.A.C. 5:23-2.15(a)5: All required State, county, and local prior approvals have been given, including such certification as the construction official may require.

I understand that if any of the above statements are willfully false, I am subject to punishment.

Signature _____ Date _____

II. AGENT SECTION (to be completed if the applicant is not the owner in fee)

I hereby certify the following as required by the Uniform Construction Code, N.J.A.C. 5:32-2.15(d): the proposed work is authorized by the owner in fee; and I have been authorized by the owner in fee to make this application as his agent.

I further certify the following as required by the Uniform Construction Code, N.J.A.C. 5:23-2.15(a)5: All required State, county, and local prior approvals have been given, including such certification as the construction official may require.

I agree to advise all contractors on this project that they are required to be registered with the New Jersey Division of Taxation and to comply with all New Jersey tax laws.

I understand that if any of the above statements are willfully false, I am subject to punishment.

☐ Check if contractor.

Agent Name Joseph Gagliardo (Brick MANTANNO Dept)

Address 346 Chambers Bridge Rd Brick NJ

Telephone (732) 262-2628

Signature [Signature]

III. ☐ LEAD HAZARD ABATEMENT: Include Homeowner or Building Owner Affidavit as per N.J.A.C. 5:17.