

BLOCK 835-10 LOT 13+14 QUALIFICATION CODE C21-34 ADDRESS (SITE) 1674 WEST PRINCETON AVENUE PERMIT NO. 02-2498



CONSTRUCTION PERMIT APPLICATION

Application Completes: Sections I, II, III (optional), IV, VI, and VII

I. IDENTIFICATION

1. Proposed Work Site at: 1674 WEST PRINCETON AVENUE
2. Name of Owner in Fee: BOB DILEO / Janet Dileo Tel. [REDACTED]
Address 1674 WEST PRINCETON AVE PRICK NJ 08724
street municipality zip code
3. Ownership in Fee: Public _____ Private ☒
4. Principal Contractor: SELF Tel. (____) _____
Address _____
License No. OR, if new home, Builder Reg. No. _____ Exp. Date _____
Federal Employee No. _____ FAX: (____) _____
5. Architect or Engineer _____ Tel. (____) _____
Address _____
6. Responsible Person in Charge of Work _____
Tel. (____) _____ FAX (____) _____

A.G. Rao

V. FEE SUMMARY (for office use only)

		Update	Update
1. Building	# <u>2353</u> \$ <u>50</u>		
2. Electrical	<u>30</u>		
3. Plumbing			
4. Fire Protection			
5. Elevator Devices			
6. Subtotal	\$ _____		
7. Less 20% for State Plan Review			
8. Subtotal	\$ _____		
9. DCA Training Fee	<u>3</u>		
10. Subtotal	<u>11</u>		
11. Cert. of Occupancy	<u>15</u>		
12. Other			
13. TOTAL	\$ <u>103</u>		

VI. BUILDING/SITE CHARACTERISTICS

(office use only)
1. Number of Stories _____
2. Height of Structure _____ ft.
3. Area — Largest Floor _____ sq. ft.
4. New Building Area _____ sq. ft.
5. Volume of New Structure _____ cu. ft.
6. Construction Classification _____
7. Total Land Area Disturbed _____ sq. ft.
8. Flood Hazard Zone _____
9. Base Flood Elevation _____ ft.
10. Wetlands yes _____
no _____
11. Max. Live Load _____
12. Max. Occupancy Load _____

II. PROPOSED WORK

1. ☐ Minor Work
2. ☐ New Building
3. ☐ Addition
4. ☒ Alteration
5. ☐ Fire Protection
6. ☐ Plumbing
7. ☒ Electrical
8. ☐ Elevator Devices
9. ☐ Asbestos Abat. Subch. 8
10. ☐ Lead Hazard Abatement
11. ☐ Demolition

Est. Cost

3195

TOTAL COSTS

3195

OPTIONAL (for office use only)

Plans Rec'd by	Date Rec'd	Rejection Date	Approval Date	Re-viewer	Resubmission Dates Approval	Rejection	Re-viewer
<u>[Signature]</u>	<u>6/12/02</u>		<u>6/27/02</u>	<u>FR</u>	<u>7/1/02</u>	<u>9/02</u>	
			<u>7/30/02</u>	<u>MM</u>	<u>7/25/02</u>		
<u>[Signature]</u>	<u>6/12/02</u>		<u>6/27/02</u>	<u>RA</u>			

IV. DOES OR WILL YOUR BUILDING CONTAIN ANY OF THE FOLLOWING?

1. ☐ Elevators/Escalators/Lifts/
Dumbwaiters/Moving Walks
2. ☐ High Pressure Boilers
3. ☐ Pressure Vessels
4. ☐ Refrigeration Systems
5. ☐ Cross-Connections/Backflow Preventers
6. ☐ Hazardous Uses/Places of Assembly
7. ☐ Sprinklers
8. ☐ Smoke Control Systems in Open Wells
9. ☐ Underground Storage Tanks

VII. DESCRIPTION OF BUILDING USE

A. RESIDENTIAL

1. ☐ Hotels (R-1)
2. ☐ Multi-Family (R-2)
3. ☐ Two-Family (R-3) BOCA
4. ☒ Two-Family (R-4) CABO
5. ☐ One-Family (R-3) BOCA
6. ☐ One-Family (R-4) CABO

No. of dwelling units:

Before Construction _____

After Construction _____

Net Gain or Loss _____

B. NON-RESIDENTIAL

1. State Specific Use: _____

2. Use Group: _____

3. Change in Use Group, Indicate Former: _____

III. DO YOU WANT: (optional)

1. ☐ Partial Releases
2. ☐ Prototype Processing

CERTIFICATION IN LIEU OF OATH.

I. OWNER SECTION (to be completed if the applicant is the owner in fee)

I hereby certify that I am the owner in fee of the property listed on Page 1.

Mark the following applicable boxes:

- A. ☐ I further certify that a new home (private residence) will be constructed on this property for my own use and occupancy. This dwelling is to be occupied by myself and is not to be used for any purpose other than single family residential use. I attest that all construction, plumbing, or electrical work will be done, in whole or in part, by me or by subcontractors under my supervision, in accordance with all applicable laws; and, I further acknowledge that said new home is not covered under the New Home Warranty and Builders Registration Act (N.J.S.A. 46:3B-1 et seq.) and that such fact shall be disclosed to any person purchasing this property within ten years of the date of issuance of a certificate of occupancy.

I UNDERSTAND THAT IN MARKING BOX A, I ACKNOWLEDGE THAT I AM ASSUMING RESPONSIBILITY FOR THE WORK DONE ON SAID PROPERTY, THE CONDITION OF THE PROPERTY PRIOR TO, DURING, AND AFTER ANY WORK PERFORMED, AND FOR THE PERFORMANCE OF THE SUBCONTRACTORS I HIRE, EMPLOY, OR OTHERWISE CONTRACT OR WITH WHOM I MAKE AGREEMENTS TO PERFORM WORK. I AM VOLUNTARILY AND KNOWINGLY ASSUMING THIS RESPONSIBILITY.

- B. ☐ I further certify the following as required by the New Jersey Uniform Construction Code, N.J.A.C. 5:23-2.15(e)1.vii:

I personally prepared the plans submitted for: 1) the new home referred to in A.; or, 2) an addition, alteration, renovation, or repair to an existing single family residence owned and occupied by myself and located on the property listed on Page 1; or, 3) a new structure that will be physically separate from, but that will be deemed part of, an existing single family residence that is owned and occupied by myself and located on the property listed on Page 1.

- C. ☐ I further certify that I will perform or supervise the following work:

C.1. ☐ Building C.2. ☐ Fire Protection

I further certify that I will perform the following work:

C.3. ☐ Electrical C.4. ☐ Plumbing

- D. ☐ I agree to advise all contractors on this project that they are required to be registered with the New Jersey Division of Taxation and to comply with all New Jersey tax laws.

I further certify the following as required by the Uniform Construction Code, N.J.A.C. 5:23-2.15(a)5: All required State, county, and local prior approvals have been given, including such certification as the construction official may require.

I understand that if any of the above statements are willfully false, I am subject to punishment.

X Signature James D. Diller

Date 6/20/02

II. AGENT SECTION (to be completed if the applicant is not the owner in fee)

I hereby certify the following as required by the Uniform Construction Code, N.J.A.C. 5:32-2.15(d): the proposed work is authorized by the owner in fee; and I have been authorized by the owner in fee to make this application as his agent.

I further certify the following as required by the Uniform Construction Code, N.J.A.C. 5:23-2.15(a)5: All required State, county, and local prior approvals have been given, including such certification as the construction official may require.

I agree to advise all contractors on this project that they are required to be registered with the New Jersey Division of Taxation and to comply with all New Jersey tax laws.

I understand that if any of the above statements are willfully false, I am subject to punishment.

☐ Check if contractor.

Agent Name _____

Address _____

Telephone (_____) _____

Signature _____

III. ☐ LEAD HAZARD ABATEMENT: Include Homeowner or Building Owner Affidavit as per N.J.A.C. 5:17.

OFFICE DATE RECEIVED: _____

VIII. PRIOR APPROVALS CHECKLIST (office use only)	LOCAL APPROVAL		COUNTY APPROVAL		REGIONAL APPROVAL		STATE APPROVAL		COMMENTS
	Prelimin. Initial	Final Date	Prelimin. Initial	Final Date	Prelimin. Initial	Final Date	Prelimin. Initial	Final Date	
☐ Zoning Officer									
☐ Planning Board									
☐ Zoning Board									
☐ Sewer Authority									
☐ Water Authority									
☐ Police Department									
☐ Health Department									
☐ Soil Conservation									
☐ N.J. Department of Community Affairs									
☐ N.J. Department of Transportation									
☐ N.J. Department of Environmental Protection									
☐ Utility Dig No.									
☐									
☐									

IX. SUBCODES AND SPECIAL REGULATIONS APPLICABLE (office use only--optional)

Name of Code & Edition _____ Name of Code & Edition _____

Building _____ Energy _____ Other _____

Electrical _____ Barrier Free _____

Plumbing _____ Flood Hazard _____

Fire Protection _____ As Built Elevation Cert. _____

Mechanical _____ Other _____

X. CERTIFICATES ISSUED (office use only)

	DATE ISSUED	DATE EXPIRED	DATE REISSUED	DATE EXPIRED
☐ Temporary Certificate of Occupancy	No. _____	_____	_____	_____
☐ Temporary Certificate of Compliance	No. _____	_____	_____	_____
☐ Continued Certificate of Occupancy	No. _____	_____	_____	_____
☐ Certificate of Compliance	No. _____	_____	_____	_____
☐ Certificate of Occupancy	No. _____	_____	_____	_____
☐ Certificate of Approval	No. _____	_____	_____	_____
☐ Lead Abatement Clearance Certificate	No. _____	_____	_____	_____

TOWNSHIP OF BRICK
401 CHAMBERS BRIDGE RD
DIVISION OF INSPECTIONS

REC NEW JERSEY
CONSTRUCTION
PERMIT

Date Issued 07/05/2002
Control #
Permit # 02-2498

IDENTIFICATION Block 035.10 Lot 13

Qual

Work Site Location 1674 WEST PRINCETON AVE

RE POOL

Owner is Fee DISCO JAMES

Address 848

BRICK, NJ 08724

Telephone

Contractor YES POOL INSTALLERS

Address 648 4TH AVE

BRADLEY BEACH, NJ 07720

Telephone (732) 774-7873

Lic. No. or Bidr. No.

Federal Reg. No. 22-349382

Is hereby granted permission to perform the following work:

- | | | |
|-----------------------|------------------------|--------------------------|
| (X) BUILDING | () REMODEL | () LEAD PAINT ABATEMENT |
| (X) ELECTRICAL | () FIRE PROTECTION | () DEMOLITION |
| () ELEVATOR SERVICES | () ASBESTOS ABATEMENT | () OTHER |

(Subchapter 8 only)

DESCRIPTION OF WORK:

15130 AC POOL

PAYMENTS (Office Use Only)

Building	\$0
Electrical	15
Plumbing	0
Fire Protection	0
Elevator Devices	0
Other	0
PCA Training Fee	3
Cert. of Occupancy	0
Other	15
Total	15
Check No.	2353
Cash	0
Collected By	JB

NOTE: If construction does not commence within one (1) year of date of issuance, or if construction ceases for a period of six (6) months, this permit is void.

Estimated Cost of Work \$ 3,695

Construction Official
07/05/2002

N.C.C. #170 (rev. 3/96)

Date

#022498
BUILDINGS \$50.00
ELECTRIC \$35.00
DCR \$3.00
ZPA \$15.00
CHECK \$103.00

07/05/02 2:24PM 00000003100
X06 SERV.006

TOWNSHIP OF BRICK
401 CHAMBERS BRIDGE RD
DIVISION OF INSPECTIONS

UCC NEW JERSEY
ELECTRICAL
SUBCODE
TECHNICAL SECTION

Date Received 06/20/2002
Date Issued 7/15/02
Control # C21-34
Permit # 02-2498

A. IDENTIFICATION-APPLICANT: COMPLETE ALL APPLICABLE INFORMATION, WHEN CHANGING

CONTRACTORS. NOTIFY THIS OFFICE. CALL UTILITY DIG NO: 1-800-272-1000

Block 835.10 Lot 13 Qual
Work Site Location 1674 WEST PRINCETON AVE

AG POOL

Owner in Fee DILCO, JANET

Address SAME

APRICE NJ 08724-

Contractor ERIC G LARSON JR ELECTRICAL

Address 451 NORTHAMPTON BLVD

TOMS RIVER, NJ 08757-

Tele. (732) 505-1636

Lic. No. or Bldgs. Reg. No. 11350B

Federal Emp. No. 22-3790686

B. ELECTRICAL CHARACTERISTICS

Use Group - Present U Proposed U

[] Pole/Pad # [] Temporary [] Other

Building Occupied as Utility Co.

Estimated Cost of Electrical Work \$ 500

JOB SUMMARY (Office Use Only)

PLAN REVIEW

[X] No Plans Required

Joint Plan Review Required:

[] Bldg [] Plumb

[] Fire [] Elevator

[] Elect Plans Approved

Date: 7/03/02

Approved By: JML

SUBCODE APPROVAL

[] CO [] CCE [] CA

Date: 7/22/02

Approved By: JML

C. CERTIFICATION IN LIEU OF OATH

I hereby certify that I am the (agent of) owner of record and am authorized to make this application and perform the work listed on this application.

Applicant's Signature/Contractor's Seal and Signature

[] Licensed Electrical Contractor [] Exempt Applicant

D. TECHNICAL SITE DATA

NO. SIZE

ITEM

Lighting Fixtures

Receptacles

Switches

Detectors

Light Poles

Motors-fract HP

Emergency & Exit Lights

Communications Points

Alarm Devices/F.A.C. Panel

TOTAL NUMBERS

Pool Permit/with UW Lights

Storable Pool/Spa/Hot Tub

KW Elect Range/Receptacle

KW Oven/Surface Unit

KW Elect Water Heater

KW Elect Dryer/Receptacle

KW Dishwasher

HP Garbage Disposal

KW Central A/C Unit

HP/KW Space Heater/Air Handler

Baseboard Heat

HP Motors 1/+ HP

KW Transformer/Generator

AMP Service

AMP Subpanels

AMP Motor Control Center

KW Elect Sign/Outline Light

Other

Final

Temp. Cut-in-Card Date Issued

Final Cut-in-Card Date Issued

Administrative Surcharge \$

Minimum Fee \$

TOTAL FEE \$

DCA Training Fee \$

FEE (Office Use Only)

TOWNSHIP OF BRICK
401 CHAMBERS BRIDGE RD
DIVISION OF INSPECTIONS

UCC NEW JERSEY
ELECTRICAL
SUBCODE

TECHNICAL SECTION

Date Received 06/20/2002
Date Issued 7/15/02
Control # C21-34
Permit # 02-2498

A. IDENTIFICATION-APPLICANT: COMPLETE ALL APPLICABLE INFORMATION WHEN CHANGING

D. TECHNICAL SITE DATA

CONTRACTORS: NOTIFY THIS OFFICE, CALL UTILITY DIG NO. 1-800-272-1000

NO. 13 SIZE 1/2" ITEM

Block 935.10 Lot 13 Qual

Lighting Fixtures

Work Site Location 1674 WEST PRINCETON AVE

Receptacles

AG POOL

Switches

Owner in Fee DILCO, JANET

Detectors

Address SAME

Light Poles

BRICK, NJ 08724-

Motors-Fract HP

Tele. [REDACTED]

Emergency & Exit Lights

Contractor ERIC G. LARSON JR ELECTRICAL

Communications Points

Address 451 NORTHARION BLVD

Alarm Devices/F.A.C. Panel

TOWNS RIVER, NJ 08757-

TOTAL NUMBERS

Tele. (732) 505-1636

Pool Permit/with UV Lights

Lic. No. or Bldgs. Reg. No. 113508

Storeable Pool/Spa/Hot Tub

Federal Emp. No. 22-3790866

KW Elect Range/Receptacle

KW Oven/Surface Unit

KW Elect Water Heater

KW Elect Dryer/Receptacle

KW Dishwasher

HP Garbage Disposal

KW Central A/C Unit

HP/KW Space Heater/Air Handler

Baseboard Heat

HP Motors 1/2 HP

KW Transformer/Generator

AMP Service

AMP Subpanels

AMP Motor Control Center

KW Elect Sign/Outline Light

Other

B. ELECTRICAL CHARACTERISTICS

Use Group - Present U Proposed U

[] Pole/Pad # [] Temporary [] Other

Building Occupied as Utility Co.

Estimated Cost of Electrical Work \$ 500

JOB SUMMARY (Office Use Only)

PLAN REVIEW

☒ No Plans Required

☒ Joint Plan Review Required:

[] Bldg [] Plumb

[] Fire [] Elevator

[] Elect Plans Approved

Date: 7/13/02

Approved By: [Signature]

SUBCODE APPROVAL

[] CO [] CCO [] CA

Date:

Approved By:

C. CERTIFICATION IN LIEU OF OATH

I hereby certify that I am the (agent of) owner of record and am authorized to make this application and perform the work listed on this application.

Applicant's Signature/Contractor's Seal and Signature

[] Licensed Electrical Contractor [] Exempt Applicant

Paid [] Check \$

Collected by:

Administrative Surcharge \$

Minimum Fee \$ 25

TOTAL FEE \$ 35

OCA Training Fee \$

TOWNSHIP OF BRICK
401 CHAMBERS BRIDGE RD
DIVISION OF INSPECTIONS

UCC NEW JERSEY
ELECTRICAL
SUBCODE
TECHNICAL SECTION

Date Received 06/20/2002
Date Issued 7/5/02
Control # C21-34
Permit # 02-2498

A. IDENTIFICATION-APPLICANT: COMPLETE ALL APPLICABLE INFORMATION, WHEN CHANGING

NO. 0 SIZE 0

ITEM Lighting Fixtures

FEE (Office Use Only)

Block 935.10 Lot 13

Qual

Work Site Location 1874 WEST PRINCETON AVE

AG POOL

Owner in Fee DILCO, JANET

Address SAME

BRICK, NJ 08724-

Tei

Contractor ERIC G. LARSON JR ELECTRICAL

Address 451 NORTHAMPTON BLVD

TOWNS RIVER, NJ 08757-

Tele. (732) 505-1036

Lic. No. or Bldgs. Reg. No. 113508

Federal Emp. No. 22-3790680

B. ELECTRICAL CHARACTERISTICS

Use Group - Present U Proposed U

[] Pole/Pad [] Temporary [] Other

Building Occupied as Utility Co.

Estimated Cost of Electrical Work \$ 500

JOB SUMMARY (Office Use Only)

PLAN REVIEW

☒ No Plans Required

☒ Joint Plan Review Required:

[] Bldg [] Plumb

[] Fire [] Elevator

[] Elect Plans Approved

Date: 7/5/02

Approved By: MM

SUBCODE APPROVAL

[] CO [] CCO [] CA

Date:

Approved By:

C. CERTIFICATION IN LIEU OF OATH

I hereby certify that I am the (agent of) owner of record and am authorized to make this application and perform the work listed on this application.

Applicant's Signature/Contractor's Seal and Signature

[] Licensed Electrical Contractor [] Exempt Applicant

Paid [] Check \$

Collected by:

Administrative Surcharge \$

Minutemen Fee \$

TOTAL FEE \$

DCA Training Fee \$

U.C.C. F120 (rev. 3/96)

TOWNSHIP OF BRICK
401 CHAMBERS BRIDGE RD
DIVISION OF INSPECTIONS

UCC NEW JERSEY
BUILDING
SUBCODE
TECHNICAL SECTION

Date Received 06/20/2002
Date Issued 7/15/02
Control # C21-34
Permit # 02-2498

A. IDENTIFICATION-APPLICANT: COMPLETE ALL APPLICABLE INFORMATION, WHEN CHANGING
CONTRACTORS, NOTIFY THIS OFFICE. CALL UTILITY DIG NO: 1-800-272-1000

Block 835.10 Lot 13 Qual
Work Site Location 1674 WEST PRINCETON AVE

AG POOL

Owner in Fee DILCO, JANET

Address SAME

BRICK NJ 08724-

Tele

Contractor YES POOL INSTALLERS

Address 608 4TH AVE

BRADLEY BEACH, NJ 07720-

Tele (732) 774-7873 Fax ()

Lic. No. of Bldgs. Reg. No.

Federal Emp. No. 22-3494502

JOB SUMMARY (Office Use Only)

PLAN REVIEW Date Initial

☒ No Plans Req.

☒ All

☐ Footing

☐ Foundation

☐ Frame

☐ Other

Joint Plan Review Required:

☐ Elect ☐ Plumb ☐ Fire

SUBCODE APPROVAL ☐ Elev

☐ CO ☐ CCO ☐ CA

Date: 7/19/02

Approved By: *FW*

Final

Barrierfree

B. BUILDING CHARACTERISTICS

Use Group Present U Proposed U

Constr. Class Present U Proposed U

No. of Stories 0 0

Height of Structure 0 Ft. 0 Ft.

Area Largest Floor 0 Sq. Ft. 0 Sq. Ft.

New Bldg. Area/All Floors 0 Sq. Ft. 0 Sq. Ft.

Volume of New Structure 0 Cu. Ft. 0 Cu. Ft.

Total Land Area Disturbed 0 Sq. Ft. 0 Sq. Ft.

INSPECTIONS

Type

Footing

Foundation

Slab

Frame

Barrierfree

Insulation

Finishes

Energy

Mechanical

TOO

Other

Final

Barrierfree

Dates (Month/Day)

Failure Approval Initial

Failure Approval Initial

D. TECHNICAL SITE DATA

DESCRIPTION OF WORK

15X30 AG POOL

Signature

C. CERTIFICATION IN LIEU OF OATH

I hereby certify that I am the (agent of) owner
of record and am authorized to make this application.

Access To Pool must meet Code

FEE (Office Use Only)

\$

\$

\$

\$

\$

\$

\$

\$

\$

\$

\$

\$

\$

\$

\$

\$

\$

\$

\$

\$

\$

\$

\$

Administrative Surcharge

Minimum Fee

TOTAL FEE

DCA Training Fee

**TOWNSHIP OF BRICK
401 CHAMBERS BRIDGE RD
DIVISION OF INSPECTIONS**

**UCC NEW JERSEY
BUILDING
SUBCODE
TECHNICAL SECTION**

Date Received 06/20/2002
Date Issued 7/15/02
Control # C21-34
Permit # 02-2498

A. IDENTIFICATION-APPLICANT: COMPLETE ALL APPLICABLE INFORMATION, WHEN CHANGING CONTRACTORS, NOTIFY THIS OFFICE. CALL UTILITY DIG NO: 1-800-272-1000
Block 935.10 Lot 13 Que 1
Work Site Location 1674 WEST PRINCETON AVE
AG POOL

C. CERTIFICATION IN LIEU OF OATH
I hereby certify that I am the (agent of) owner of record and am authorized to make this application.

Owner In Fee DILCO, JANET
Address SAME
BIRTH 01/03/92

Signature

Telephone [REDACTED]
Contractor YES POOL INSTALLERS
Address 608 4TH AVE
BRADLEY BEACH, NJ 07720

D. TECHNICAL SITE DATA
DESCRIPTION OF WORK

15X30 AG POOL

Access To Pool Must Meet Code

Tele. (732) 774-7873 Fax ()
Lic. No. or Bldgs. Reg. No.
Federal Emp. No. 22-3494502

JOB SUMMARY (Office Use Only)

PLAN REVIEW Date Initial
☒ No Plans Req.
☒ All
☐ Footing
☐ Foundation
☐ Slab
☐ Frame
☐ other
Joint Plan Review Required:
☐ Elect ☐ Plumb ☐ Fire
SUBCODE APPROVAL ☐ ELEV
☐ CO ☐ CCO ☐ CA
Date:
Approved By:

INSPECTIONS	Dates (Month/Day)	Initial
Type		
Footing		
Foundation		
Slab		
Frame		
BarrierFree		
Insulation		
Finishes		
Energy		
Mechanical		
TCO		
Other		
Final		
BarrierFree		

TYPE OF WORK	FEE (Office Use Only)
☐ New Building	
☐ Addition	
☒ Alteration	
☐ Roofing	
☐ Siding	
☐ Fence	
☐ Sign	
☒ Pool	
☐ Asbestos Abatement Subchapter 8	
☐ Lead Haz. Abatement NJAC 5:17	
☐ other	
☐ Demolition	

B. BUILDING CHARACTERISTICS
Use Group Present U Proposed U
Constr. Class Present Proposed
No. of Stories 0
Height of Structure 0 ft.
Area Largest Floor 0 Sq. ft.
New Bldg. Area/All Floors 0 Sq. ft.
Volume of New Structure 0 Cu. ft.
Total Land Area Disturbed 0 Sq. ft.

Est. Cost of Bldg. Work:
1. New Bldg. \$ 0
2. Alteration \$ 3,195
3. Total (1+2) \$ 3,195
Industrialized Building:
☐ State Approved
☐ HUD
Paid ☐ Check \$
Collected by: DCA Training Fee
Administrative Surcharge \$
Minimum Fee \$
TOTAL FEE \$ 50
U.C.C. F110 (rev. 3/96)

**TOWNSHIP OF BRICK
401 CHAMBERS BRIDGE RD
DIVISION OF INSPECTIONS**

**UCC NEW JERSEY
BUILDING
SUBCODE
TECHNICAL SECTION**

Date Received 06/20/2002
Date Issued 7/15/02
Control # C21-34
Permit # 02-2498

A. IDENTIFICATION-APPLICANT: COMPLETE ALL APPLICABLE INFORMATION, WHEN CHANGING CONTRACTORS. NOTIFY THIS OFFICE. CALL UTILITY DIG NO: 1-800-272-1000

Block 835.10 Lot 13 Quad
Work Site Location 1674 WEST PRINCETON AVE

AG POOL

Owner in Fee DILCO, JANET
Address SAME
BRICK, NJ 08724-

Telephone [REDACTED]
Contractor YES POOL INSTALLERS

Address 008 4TH AVE
BRADLEY BEACH, NJ 07720-

Telephone (732) 774-1873 Fax ()

Lic. No. of Bldgrs. Reg. No.
Federal Emp. No. 22-3494502

JOB SUMMARY (Office Use Only)

PLAN REVIEW Date Initial

☒ No-Plans Req. *C. P. T. E.*

☐ Footing

☐ Foundation

☐ Frame

☐ Other

Joint Plan Review Required:

☐ Elect ☐ Plumb ☐ Fire

SUBCODE APPROVAL ☐ Elev

☐ CO ☐ CCO ☐ CA

Date:

Approved By:

INSPECTIONS

Type

Footing

Foundation

Slab

Frame

Barrierfree

Insulation

Finishes

Energy

Mechanical

TCO

Other

Final

Barrierfree

Dates (Month/Day)

Failure

Failure Approval Initial

Est. Cost of Bldg. Work:

1. New Bldg. \$ 0

2. Alteration \$ 3,195

3. Total (1+2) \$ 3,195

Industrialized Building:

☐ State Approved

☐ HUD

Signature

D. TECHNICAL SITE DATA

DESCRIPTION OF WORK

15X30 AG POOL

Access To Pool Must Meet Code

FEE (Office Use Only)

☐ New Building

☐ Addition

☒ Alteration

☐ Roofing

☐ Siding

☐ Fence

☐ Sign

☒ Pool

☐ Asbestos Abatement Subchapter 8

☐ Lead Haz. Abatement NJAC 5:17

☐ Other

☐ Demolition

TOWNSHIP OF BRICK ZONING PERMIT

Approved: June 24, 2002

No. 2.1052

Block: 835.10 Lot: 13

Zone: R-7.5

Property Address: 1674 West Princeton Avenue

Applicant: Janet DiLio

Property Owner: Bob and Janet DiLeo

Existing Use: Single Family Residential


Proposed Use: Single Family Residential


Proposed Construction: 15' x 30 above ground swimming pool.


Conditions: The swimming pool must be set back at least 5 feet from the side property lines and at least 5 feet from the rear property line.

This permit shall be null, void and of no effect if any of the facts contained in the application upon the basis that this permit was granted are false or untrue in any material respect.

This permit shall expire one (1) year after the date of issuance if the use or substantial construction has not been commenced.

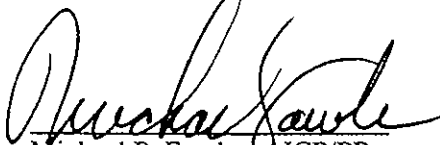
Michael P. Fowler, AICP/PP
Municipal Planner

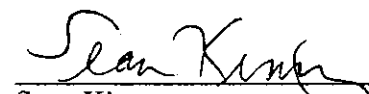
Sean Kinnevy
Zoning Officer

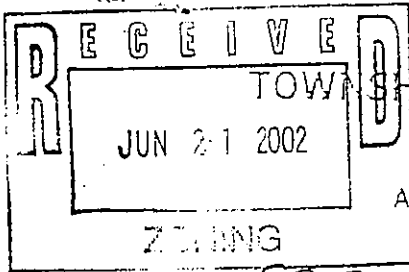

TOWNSHIP OF BRICK ZONING PERMIT APPLICATION

(Please Type or Print Neatly in Ink, Not Pencil)

Applications missing any of the following information
will delay processing and may be returned to you.Block 835-10 Lot 13+14 Qualifier _____PROPERTY ADDRESS 1674 WEST PRINCETON AVENUE BRICK NJ 087PERSONAL NAME OF APPLICANT ~~BOB DILEO~~ ~~JANET DILEO~~ BOB DILEO + Janet

BUSINESS NAME OF APPLICANT _____

PROPERTY OWNER BOB DILEO + Janet Dileo

PRESENT USE OF PROPERTY (check all that apply)

- ☐ Vacant Lot ☒ Single-family dwelling ☐ Multi-family dwelling
☐ Commercial (please describe) _____

PROPOSED USE OF PROPERTY (check all that apply)

- ☐ Vacant Lot ☒ Single-family dwelling ☐ Multi-dwelling
☐ Commercial (please describe) _____

PROPOSED CONSTRUCTION (check all that apply)

- ☐ New Building (please describe) _____
☐ Addition
☐ Alteration
☐ Porch or deck (state heights) _____
☐ Shed (state height) _____
☐ Fence (state type & height) _____
☒ Swimming Pool ☐ in-ground ☒ above-ground 15x30 oval
☐ Other (please describe) _____

CHECKLIST

- ☐ All information completed above
☐ Two (2) copies of a plot plan containing:
☐ All existing and proposed structures
☐ All dimensions of the lot and structures
☐ All setbacks from the structures to the property lines
☐ All adjacent streets and waterways
☐ If applicable, include a copy of the Zoning Board of Adjustment Resolution, the date that the map was signed, and/or the date that the subdivision map was filed with the Ocean County Clerk, along with the file map and number.

Note: No partial, taped, faxed,
reduced or enlarged copies
can be accepted.

The applicant certifies that all statements and information made and provided as part of this application are true to the best of the applicant's knowledge, information and belief. The applicant further states that the applicant will comply with all other Municipal approvals and ordinances, and all County, State, and Federal Regulations.


Signature of applicant Janet Dileo Date 6/19/02Reviewed by Zoning Office _____ Date 6/27/02 Approved () Denied ()

Engineered for simple operation

Pool filter operation doesn't come any easier. The Sand Dollar's Hi-Flow™ valve puts all filter functions right at your fingertips—just rotate the handle to the desired position and Sand Dollar does the rest for sure and simple operation.

Other features include:

- 6-function 1½" multiport valve features pressure gauge and manual air relief for optimum filtration efficiency.
- Combination water and sand drain makes servicing and winterizing fast and easy.
- Internal design of filter ensures that water is exposed to maximum surface area of sand for optimum filtration performance and efficient backwashing.
- System is designed for quiet, energy efficient performance.
- System includes light-ready, directional water return fitting for convenient and economical upgrade of AquaLuminator™ lighting. (Part # 619398)
- Ten-year filter tank warranty. See warranty for details.

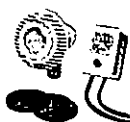

(AquaLuminator)




Sand Dollar Top Mount—Sand Filter

Model Number	Filter Area Sq. Ft.	Vertical* Clearance	Filter Diameter	Required Sand† (lbs.)	Flow Rate GPM	Turnover Capacity (Gallons)		
					Res.**	6hrs.	8hrs.	12hrs.
SD 35	1.4	36.75"	16"	100	35	12,600	16,800	25,200
SD 40	1.8	46"	19"	150	40	14,400	19,200	28,800
SD 60	2.3	50.5"	22"	250	60	21,600	28,800	43,200

*Required clearance to remove the valve

**Maximum flow rate

†Use standard #20 silica sand

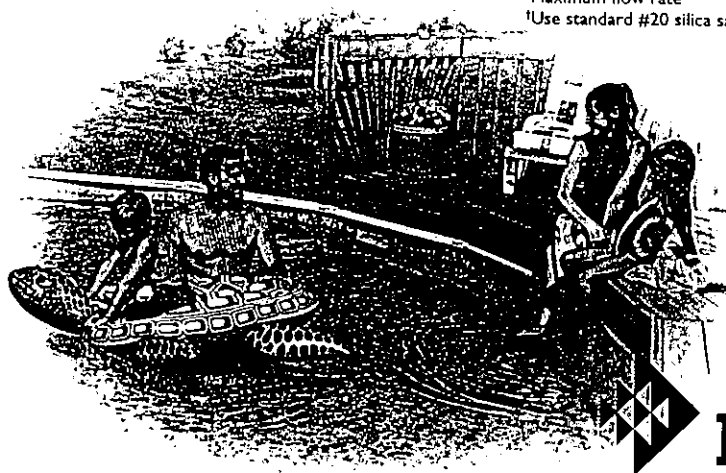

Ask your Pool Professional about Pentair's comfort and convenience options to add a whole new dimension to your pool living:

- automatic sanitizers
- heaters
- automatic cleaners
- lighting

Pentair
Pool Products™

Because reliability matters most

Phone: 800-831-7133 • Fax: 800-284-4151 • www.pentairpool.com

Dynamo Pump

Sand Dollar Filter





Pentair
Pool Products™

Sand Filter System



(Shown with optional pad and Chlorinator)

Standard features include:

- Filter's special internal design keeps sand bed level for consistent performance and extended filter cycles.
- One piece thermoplastic filter tank for exceptional strength, corrosion resistance, and long life.
- Dynamo pump is constructed with fiberglass reinforced components for superior strength and reliability.
- Filter/pump platform base accommodates optional pad for Rainbow chlorinator (shown in photo and sold separately).
- Large strainer basket extends time between cleanings.
- Transparent strainer pot lid for easy inspection.
- Self-priming design protects internal components and ensures long life.
- Pump motor features on/off switch for convenience.


So clean. So clear. So easy.

We've combined the efficiency of the Sand Dollar sand filter with the power and operating economy of the Dynamo pump. The result is a harmoniously engineered aboveground pool filter system that provides the reliability of perfectly matched components.

The Sand Dollar sand filter system is the high performance sand filter for aboveground pools. With its rugged construction, highly efficient design, and hydraulically matched Dynamo pump, it will provide all the clean, crystal clear water your pool requires. Plus, it's incredibly simple to operate and maintain, and built with long-term reliability in mind. The Sand Dollar sand filter is available in three sizes to meet a range of aboveground pool filtering requirements.



Model 494 Ladder Enclosure

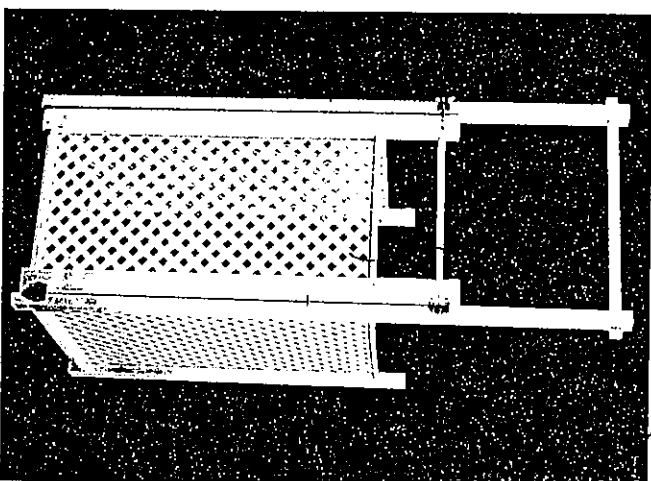

- Produced from maintenance free vinyl
- This three-sided enclosure is designed to be used with conventional a-frame ladders and to meet all code requirements
- The gate is spring-loaded, self closing, self-latching and lockable for pool security
- The enclosure is packaged sub-assembled for easy installation
- Can be used with both models of our Pool Fencing to totally enclose and secure pool

Vinyl Works Canada

quality by design

P.O. Box 480, 399 Goffman Road, Ridgeway, Ontario Canada L0S 1N0

1-877-VINYL WK

Phone: 905-894-4333 / Fax: 905-894-5115


Email: office@vinylworkscanada.com

www.vinylworkscanada.com



Pentair Pool Products

DynamoTM
Pool Pump

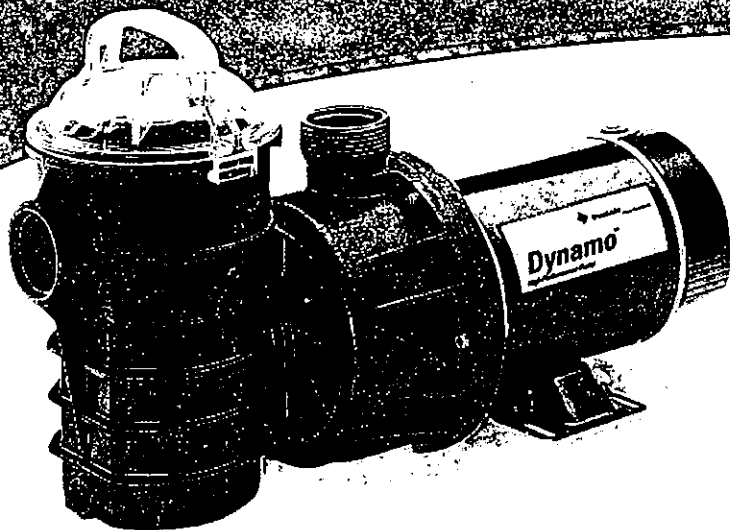

Super efficient. Super reliable. Super simple.


The right pump should circulate all pool water at least once a day...as efficiently as possible. Greater efficiency means lower utility costs...and the key lies in the heart of the pump's design. The secret is to minimize friction and turbulence. Less friction means greater efficiency. Less turbulence means less noise.

That's why all Pentair pumps feature a proprietary hydraulic design that's been refined over 40 years for superior performance. In fact, they are so efficient they often deliver the required flow and pressure using smaller horsepower motors—which cost less to run. No wonder more than 2 million Pentair pumps have been selected by pool professionals.

Like all Pentair pumps, Dynamo is super efficient, super reliable, and super simple. It offers all the performance and durability you'd expect from the company that's been manufacturing the world's most popular high-performance pool pumps for more than four decades.

Standard Features Include:

- Pump components are fiberglass reinforced for superior strength and durability.
- Large strainer basket extends time between cleanings.
- Transparent strainer lid with large, comfortable handle permits easy inspection of strainer basket.
- Unique diffuser and impeller provide excellent pressure performance across a wide range of desired gallon-per-minute flow rates.
- Self-priming design protects internal components and ensures long life.
- Every Dynamo pump is performance and pressure tested prior to shipment to ensure superior quality.

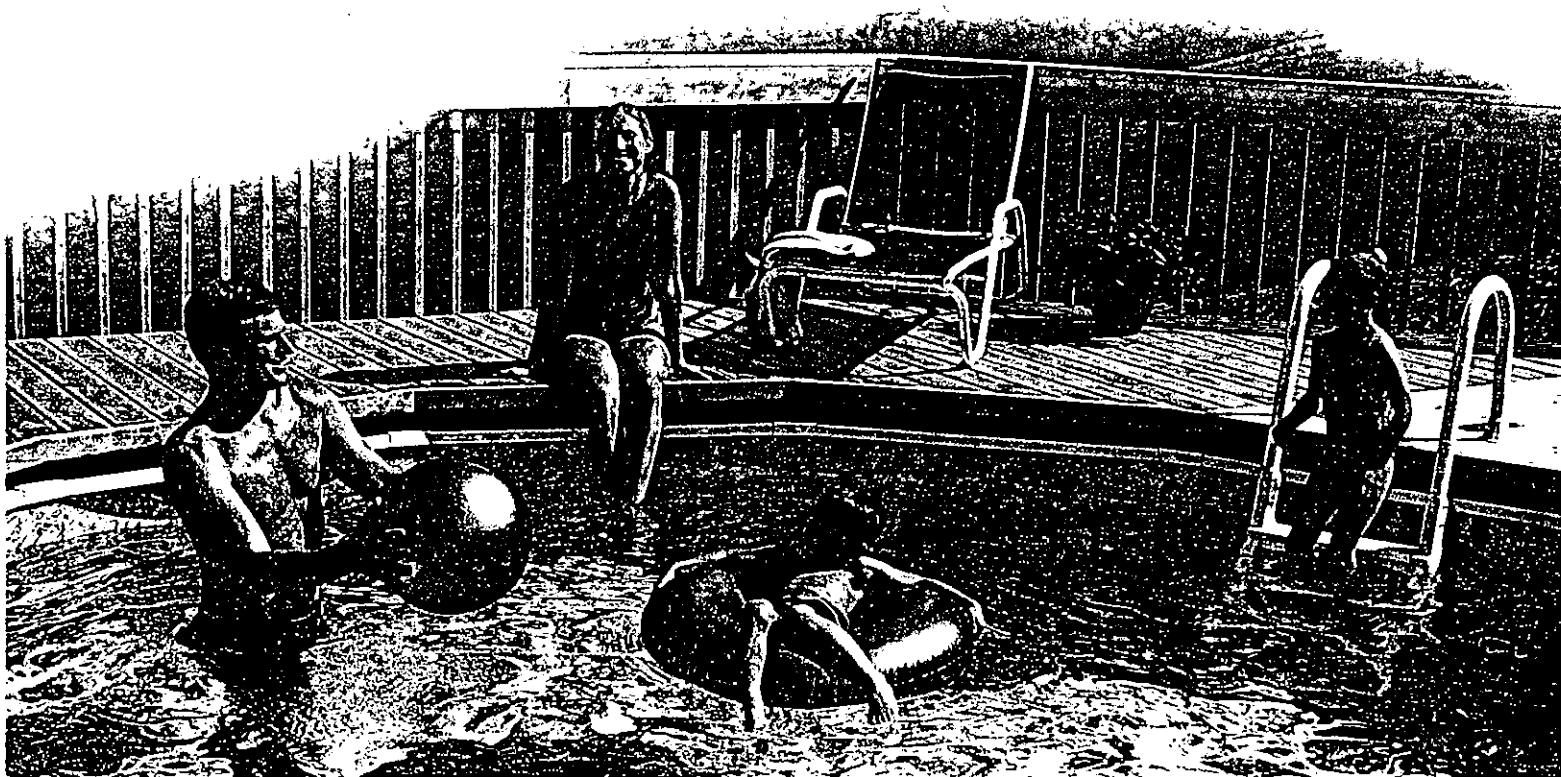


Compact size. Big performance.


The fiberglass reinforced Dynamo pool pump offers maximum performance in a compact size that's easy to operate and maintain.

Additional Features Include:

- Power end can be removed easily for service or winterizing without disturbing piping.
- Easily removed drain plugs for complete draining of strainer pot and pump chamber.
- $\frac{3}{4}$, 1, and $1\frac{1}{2}$ horsepower configurations to suit a wide range of applications.
- One-year warranty. See warranty for complete details.

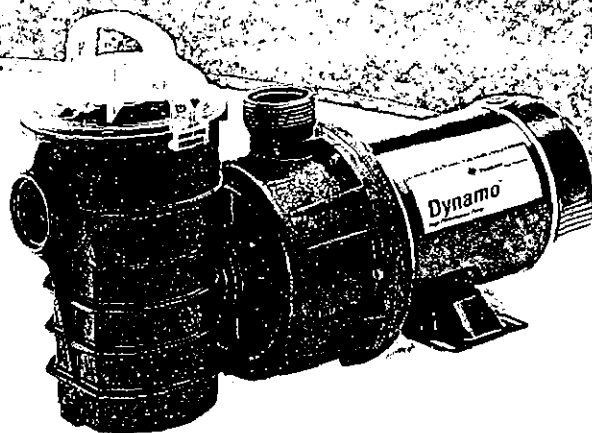

Dynamo Pump Performance Curves

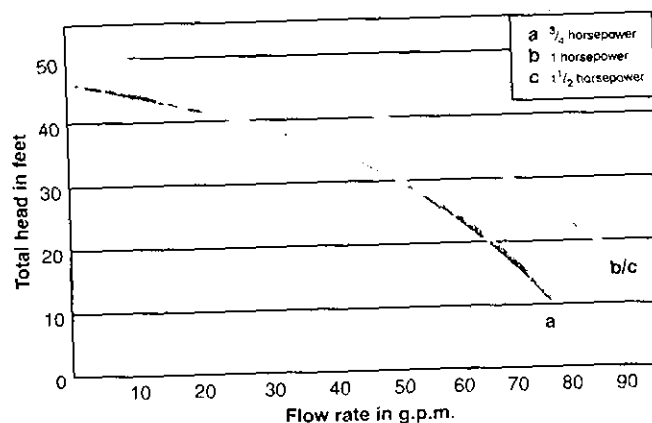

Ask your Pool Professional about Pentair's comfort and convenience options to add a whole new dimension to your pool living:

automatic sanitizers
 automated controls
 heaters
 automatic cleaners
 automated color lighting

Pentair
 Pool Products™

Because reliability matters most

Phone: 800-831-7133 • Fax: 800-284-4151 • www.pentairpool.com

TOWNSHIP OF BRICK
OCEAN COUNTY, NEW JERSEY
401 CHAMBERS BRIDGE ROAD, BRICK, N.J. 08723



Joseph C. Scarpelli, Mayor

Township Council:

Helen Fayad - President
Martin J. Anton
Victor Cantillo
Gregory S. Kavanagh
Mary Lou Powner
Kathy M. Russell
Frederick J. Underwood, Sr.

Department of Engineering
Office of the Municipal Engineer
(732) 262-1038
Fax: (732) 262-8954
<http://www.gbshost.com/brick>
<http://www.twp.brick.nj.us>

Date: 6/19/02

Township Engineer
401 Chambers Bridge Road
Brick, NJ 08723

RE:

Block: 835-10

Lot: 13+14

Property Address: 1674 WEST PRINCETON AVENUE

I, BOB DILEO + Janet of 1674 WEST PRINCETON AVENUE
(name) (address)

Request to be exempted from the plot plan requirement for an addition as outlined in the
Brick Land Use Book, Chapter 190.31, part B.

Janet Dileo
Applicant's Signature

The following shall be submitted with this request:

1. Submit survey locating existing dwelling and proposed addition. Dimensions of addition should be included.
2. Proof that the property is not located in a Flood Hazard Area.

Note: Prior to approval, a site inspection by the Engineering Department will be performed to verify that the proposed addition will not create a drainage problem.

OFFICE USE

Approved: 6/26/02

Signed: [Signature]

Rejected: _____

Signed: _____

Comments: _____

Township of Brick

Counter Form
(PLEASE PRINT)

Site Location: 1674 WEST PRINCETON AVENUE
Block: 835-10 Lot: 13 & 14
Owner's Name: BOB DILEO and Janet Dileo
Owner's Mailing Address: 1674 WEST PRINCETON AVENUE
BRICK NJ 08724
Phone: [REDACTED]

BUILDING

* Contractor: SELF Y.E.S.
Address: 608 4th Ave
Phone#: Bradley Beach 07726
Lis #
Federal Emp # or SSN 22-3497-502

Technical Data

Description of Work:

15x30 A/G SWIMMING POOL

Type of Work

☐ New Building ☐ Siding
☐ Addition ☐ Fence
☐ Alteration ☒ Pool A/G
☐ Roofing ☐ Demolition
☐ Asbestos Abatement ☐ Sign sq ft

Building Characteristics

Use Group Present: Proposed:
No of Stories:
Height of Structure:
Area of the largest floor:
Area of New Structure: 15x30 oval
Volume of New Structure:
Total Land Disturbed:

Cost of Alteration: \$ 3,195

Cost of New Building: \$

Total Cost of New Building Work: \$ 3,195

I hereby certify that I am the agent/owner of record and am authorized to make this application and perform the work listed on this application.

* Signature: Janet Dileo
Please Print Name Janet Dileo

ELECTRICAL

Contractor: SELF Other Tech
Address:
Phone#:
Lis #:
Federal Emp # or SSN

Technical Data

Item	Quantity
Lighting Fixtures	
Receptacles	
Switches	
Detectors	
Light Poles	
Motors w/ Fract. HP	
Emergency & Exit Lights	
Communication Points	
Alarm Devices/FAC Panel	
Total	

Pool (Receptacles, Switches, Lights, Motor 1HP)
Spa/Hot Tub/Storable Pool
Electric Range KW
Oven/Surface Unit KW
Electric Water Heater KW
Electric Dryer KW
Dishwasher KW
Garbage Disposal HP
A/C Unit - Central Air KW
Space Heater/Air Handler KW
Baseboard Heating KW
Motors 1+ HP
Transformer/Generator KW
Light Stander AMP
Service AMP
Subpanel AMP
Motor Control Center AMP
Sign/Outline Light KW
Furnace
Steam Boiler
Other:

* Estimated Cost of Electrical Work:

I hereby certify that I am the agent/owner of record and am authorized to make this application and perform the work listed on this application.

* Signature: Janet Dileo
Please Print Name Janet Dileo

CONTRACTOR'S SEAL

Counter Form
PLEASE PRINT

PLUMBING

Contractor: _____
Address: _____
Phone #: _____
Lic #: _____
Federal Emp # or SSN: _____

Technical Data

Fixtures	Quantity
Water Closets (Toilet)	_____
Urinals/Bidets	_____
Bath Tub (w/or w/out shower head)	_____
Lavatory (BR Sink)	_____
Shower	_____
Floor Drain	_____
Sink	_____
Dishwasher	_____
Drinking Fountain	_____
Washing Machine	_____
Close Bib	_____
Gas Piping	_____
Fuel Oil Piping	_____
Water Heater	_____
Steam Boiler	_____
Hot Water Boiler	_____
Sewer Pump	_____
Interceptor/Separator	_____
Backflow Preventer	_____
Greasetrap	_____
Air Conditioner (Condensate Drain)	_____
Septic Tank Closure	_____
Sewer Service Connection	_____
Water Service Connection	_____
Active Solar System	_____
Auxiliary Meter	_____
Sprinkler Heads	_____
Sump Pump	_____
Pool Heater	_____
Other:	_____

Estimated Cost of Plumbing Work _____

I hereby certify that I am the agent/owner of record and am authorized to make this application and perform the work listed on this application.

Signature: _____

Please Print Name: _____

CONTRACTOR'S SEAL

FIRE

Contractor: _____
Address: _____
Phone #: _____
Lic #: _____
Federal Emp # or SSN: _____

Technical Data

Description of Work: _____

Heating Type: _____ Gas _____ Oil _____ Electric _____ Solar _____
Heating System is _____ New _____ Existing _____
Location of Furnace/Boiler: _____
Water Supply Source: _____
Method of Valve Supervision: _____
Local Alarm Supervision: _____
Central Supervision: _____
Proprietary Supervision: _____
Flammable Storage Tanks _____ capacity _____ fuel _____
Combustible Storage Tanks _____ capacity _____ fuel _____
LPG Storage Tanks _____ capacity _____ fuel _____

Item	Quantity
Wet Sprinkler Heads	_____
Dry Sprinkler Heads	_____
Total	_____
Smoke Detectors	_____
Heat Detectors	_____
Total	_____
Stand Pipes	_____
Kitchen Hood Exhaust System	_____
Pre-Engineered Systems:	
CO2 Suppression	_____
Halon Suppression	_____
Foam Suppression	_____
Dry Chemical	_____
Wet Chemical	_____

Gas/ Oil Fired Appliances: _____
Gas Stove _____
Gas Dryer _____
Furnace (Gas or Oil) _____
Gas Fireplace _____
Gas Logs _____
Total Appliances _____

Wood Burning Stove _____
Wood Fireplace _____
Other: _____

Estimated Cost of Fire Work _____

I hereby certify that I am the agent/owner of record and am authorized to make this application and perform the work listed on this application.

Signature: _____

Print Name: _____

Township of Brick

Counter Form
(PLEASE PRINT)

Site Location: 1674 West Princeton Ave
 Block: 835 Lot: 13-14
 Owner's Name: D I L E O
 Owner's Mailing Address: SAME
 Phone: [REDACTED]

BUILDING

Contractor: _____
 Address: _____
 Phone#: _____
 Lis #: _____
 Federal Emp # or SSN: _____

Technical Data

Description of Work: _____

Type of Work

☐ New Building ☐ Siding
☐ Addition ☐ Fence
☐ Alteration ☐ Pool
☐ Roofing ☐ Demolition
☐ Asbestos Abatement ☐ Sign _____ sq ft

Building Characteristics

Use Group Present: _____ Proposed: _____
 No of Stories: _____
 Height of Structure: _____
 Area of the largest floor: _____
 Area of New Building: _____
 Volume of Structure: _____
 Total Land Disturbed: _____
 Cost of Alteration: _____
 Cost of New Building: _____
 Total Cost of Building Work: _____

I hereby certify that I am the agent/owner of record and am authorized to make this application and perform the work listed on this application.

Signature: _____
 Please Print Name: _____

ELECTRICAL

Contractor: Eric G. Carlson Jr Electrical Cont Inc
 Address: 951 Northampton Blvd
P.R. N.J. 08757
 Phone#: (201) 505-1636
 Lis #: 11350
 Federal Emp # or SSN: 22-3150686

Technical Data

Item	Quantity
Lighting Fixtures	1
Receptacles	1
Switches	
Detectors	
Light Poles	
Motors w/ Fract. HP	
Emergency & Exit Lights	
Communication Points	
Alarm Devices/FAC Panel	
Total	
Pool	1
Spa/Hot Tub/Storable Pool	
Electric Range	KW
Oven/Surface Unit	KW
Electric Water Heater	KW
Electric Dryer	KW
Dishwasher	KW
Garbage Disposal	HPC
A/C Unit - Central Air	KW
Space Heater/Air Handler	KW
Baseboard Heating	KW
Motors 1+ HP	
Transformer/Generator	KW
Light Stander	AMP
Service	AMP
Subpanel	AMP
Motor Control Center	AMP
Sign/Outline Light	KW
Furnace	
Steam Boiler	
Other:	

Estimated Cost of Electrical Work: 500.00

I hereby certify that I am the agent/owner of record and am authorized to make this application and perform the work listed on this application.

Signature: [Signature]
 Please Print Name: Eric G. Carlson Jr

CONTRACTOR'S SEAL

Counter Form
PLEASE PRINT

PLUMBING

Contractor: _____
Address: _____
Phone #: _____
Lis #: _____
Federal Emp # or SSN _____

Technical Data

Fixtures	Quantity
Water Closets	_____
Urinals/Bidets	_____
Bath Tub	_____
Lavatory	_____
Shower	_____
Floor Drain	_____
Sink	_____
Dishwasher	_____
Drinking Fountain	_____
Washing Machine	_____
Hose Bib	_____
Gas Piping	_____
Fuel Oil Piping	_____
Water Heater	_____
Steam Boiler	_____
Hot Water Boiler	_____
Sewer Pump	_____
Interceptor/Separator	_____
Backflow Preventer	_____
Greasetrap	_____
Water Cooled A/C or Refrig. Unit	_____
Septic Tank Closure	_____
Sewer Service Connection	_____
Water Service Connection	_____
Active Solar System	_____
Auxiliary Meter	_____
Sprinkler Heads	_____
Sump Pump	_____
Other:	_____

Estimated Cost of Plumbing Work _____

I hereby certify that I am the agent/owner of record and am authorized to make this application and perform the work listed on this application.

Signature: _____

Please Print Name: _____

CONTRACTOR'S SEAL

FIRE

Contractor: _____
Address: _____
Phone #: _____
Lis #: _____
Federal Emp # or SSN _____

Technical Data

Description of Work:

Heating Type: _____ Gas _____ Oil _____ Electric _____ Solar _____
Heating System is _____ New _____ Existing _____
Location of Furnace/Boiler: _____

Water Supply Source _____
Method of Valve Supervision _____
Local Alarm Supervision _____
Central Supervision: _____
Proprietary Supervision: _____

Flammable Storage Tanks _____ capacity _____ fuel _____
Combustible Storage Tanks _____ capacity _____ fuel _____
LPG Storage Tanks _____ capacity _____ fuel _____

Item	Quantity
Wet Sprinkler Heads	_____
Dry Sprinkler Heads	_____
Total	_____

Smoke Detectors _____
Heat Detectors _____
Total _____

Stand Pipes _____
Kitchen Hood Exhaust System _____

Pre-Engineered Systems:
CO2 Suppression _____
Halon Suppression _____
Foam Suppression _____
Dry Chemical _____
Wet Chemical _____

Gas/ Oil Fired Appliances:
Number of gas/oil fired appliances _____

Furnace _____
Gas/Wood Fireplace _____
Gas Logs _____
Wood Burning Stove _____
Other: _____

Estimated Cost of Fire Work _____

I hereby certify that I am the agent/owner of record and am authorized to make this application and perform the work listed on this application.

Signature: _____

Print Name: _____


NORTH PER
FILED MAP

CERTIFIED TO:

EDWARD C. KJERSGAARD
MARGARET T. KJERSGAARD
SAFECO TITLE INSURANCE COMPANY
MARTIN KRAFT, ESQ.

PROPERTY ALSO KNOWN AS:
LOTS 13 & 14, BLOCK 10, AS
SHOWN ON PLAN ENTITLED "MAP
OF LAURELTON PARK," FILED IN
THE O.C.C.O. ON SEPT. 25,
1925, AS MAP No. A-328.

Δ - I.D. STAKE FOUND

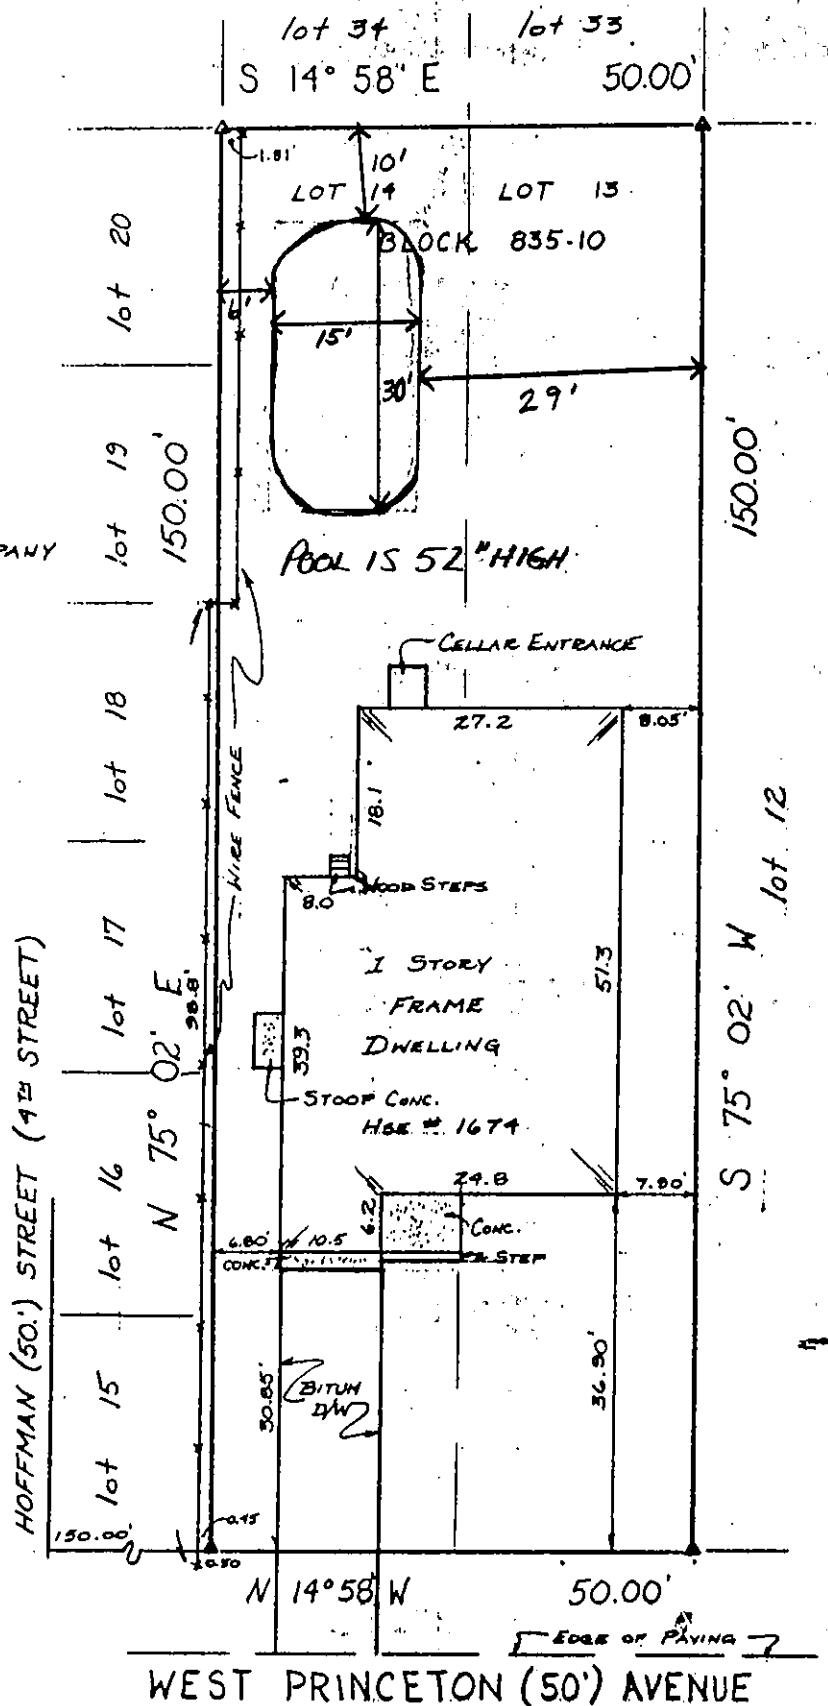

SURVEY MAP

Lot(s) 13 & 14 Block 835-10 Tax Map Sheet Number 45-B
BRICKTOWN TWP., OCEAN County, New Jersey

620 W. Lacey Road
Forked River, New Jersey 08731
609 693-2600

East
Coast
Engineering Inc.

1517 Route 37 East
Toms River, New Jersey 08753
201 929-2970

JAY F. PIERSON L.S. P.P.
N.J. L.S. No. 27492 N.J. P.P. No. 2525

WILLIAM A. BROOKS P.E.
N.J. P.E. Lic. No. 07502

JAY F. PIERSON, L.S.
N.J. Lic. No. 27492

Scale
1" = 20'
Drawn
J.L.L.

Date
10-9-85
Job No.
85-433