




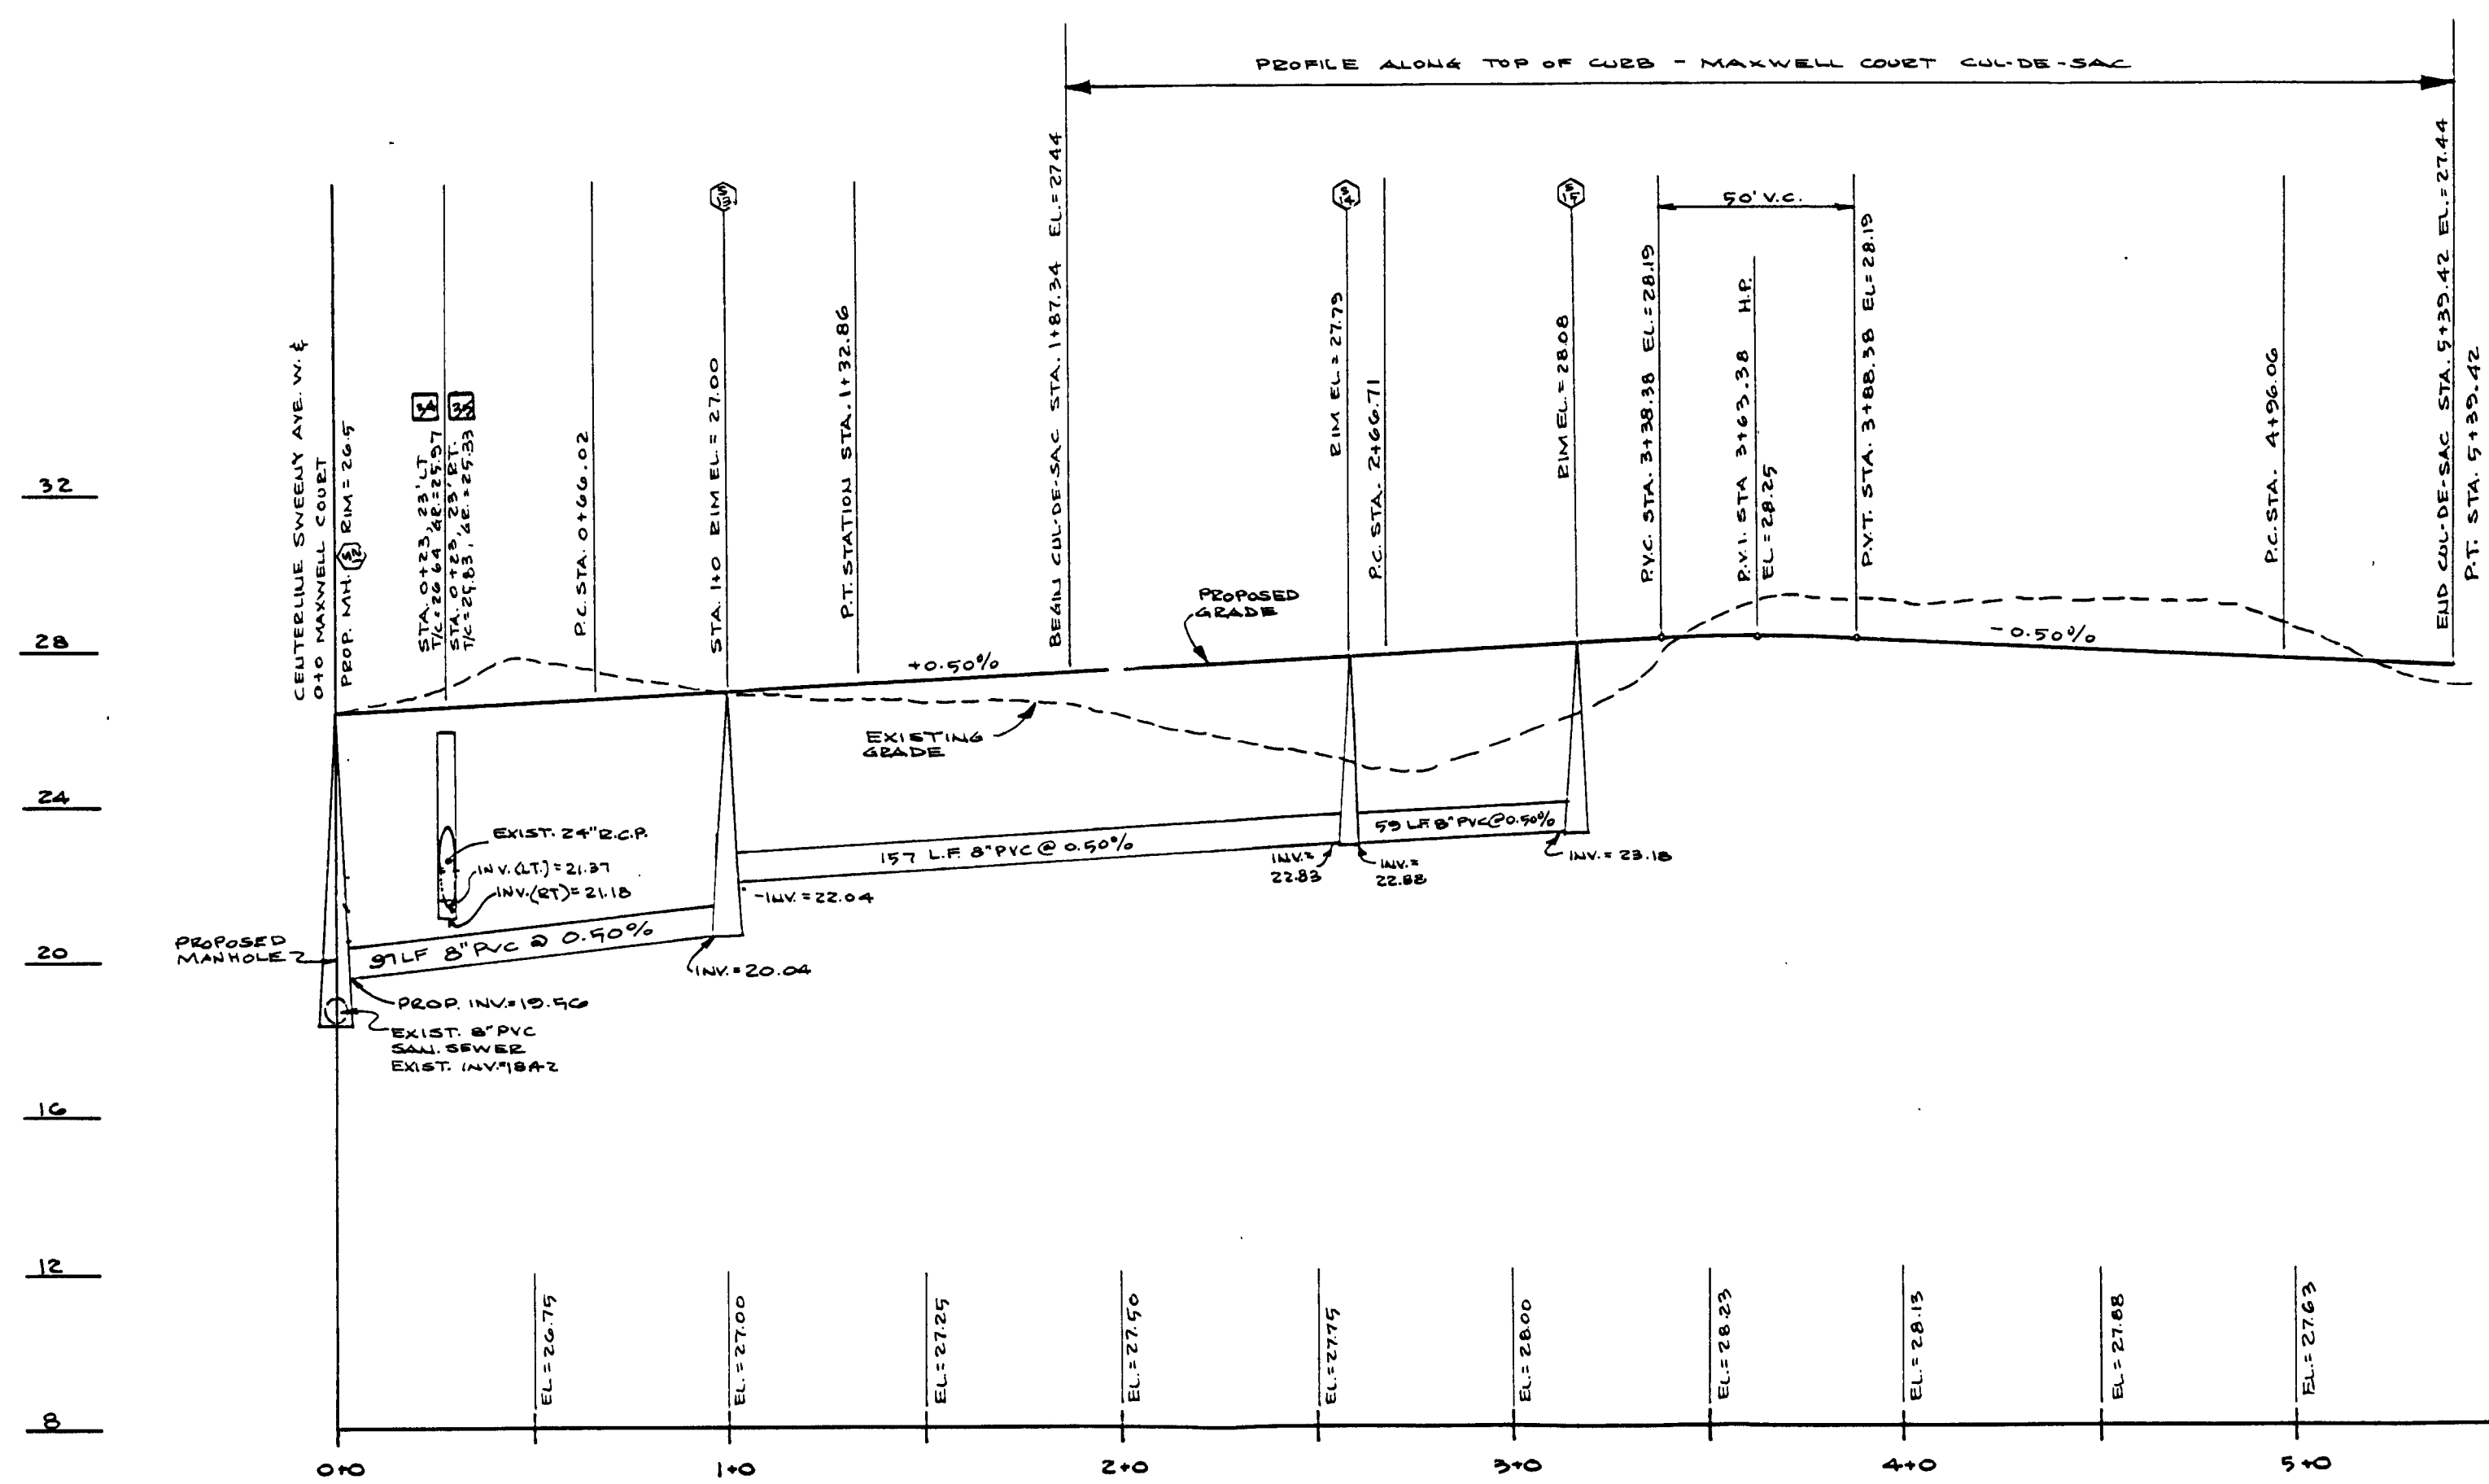


PROFILE - MAXWELL COURT
SCALE: HORIZ. 1" = 40'
VERT. 1" = 4'

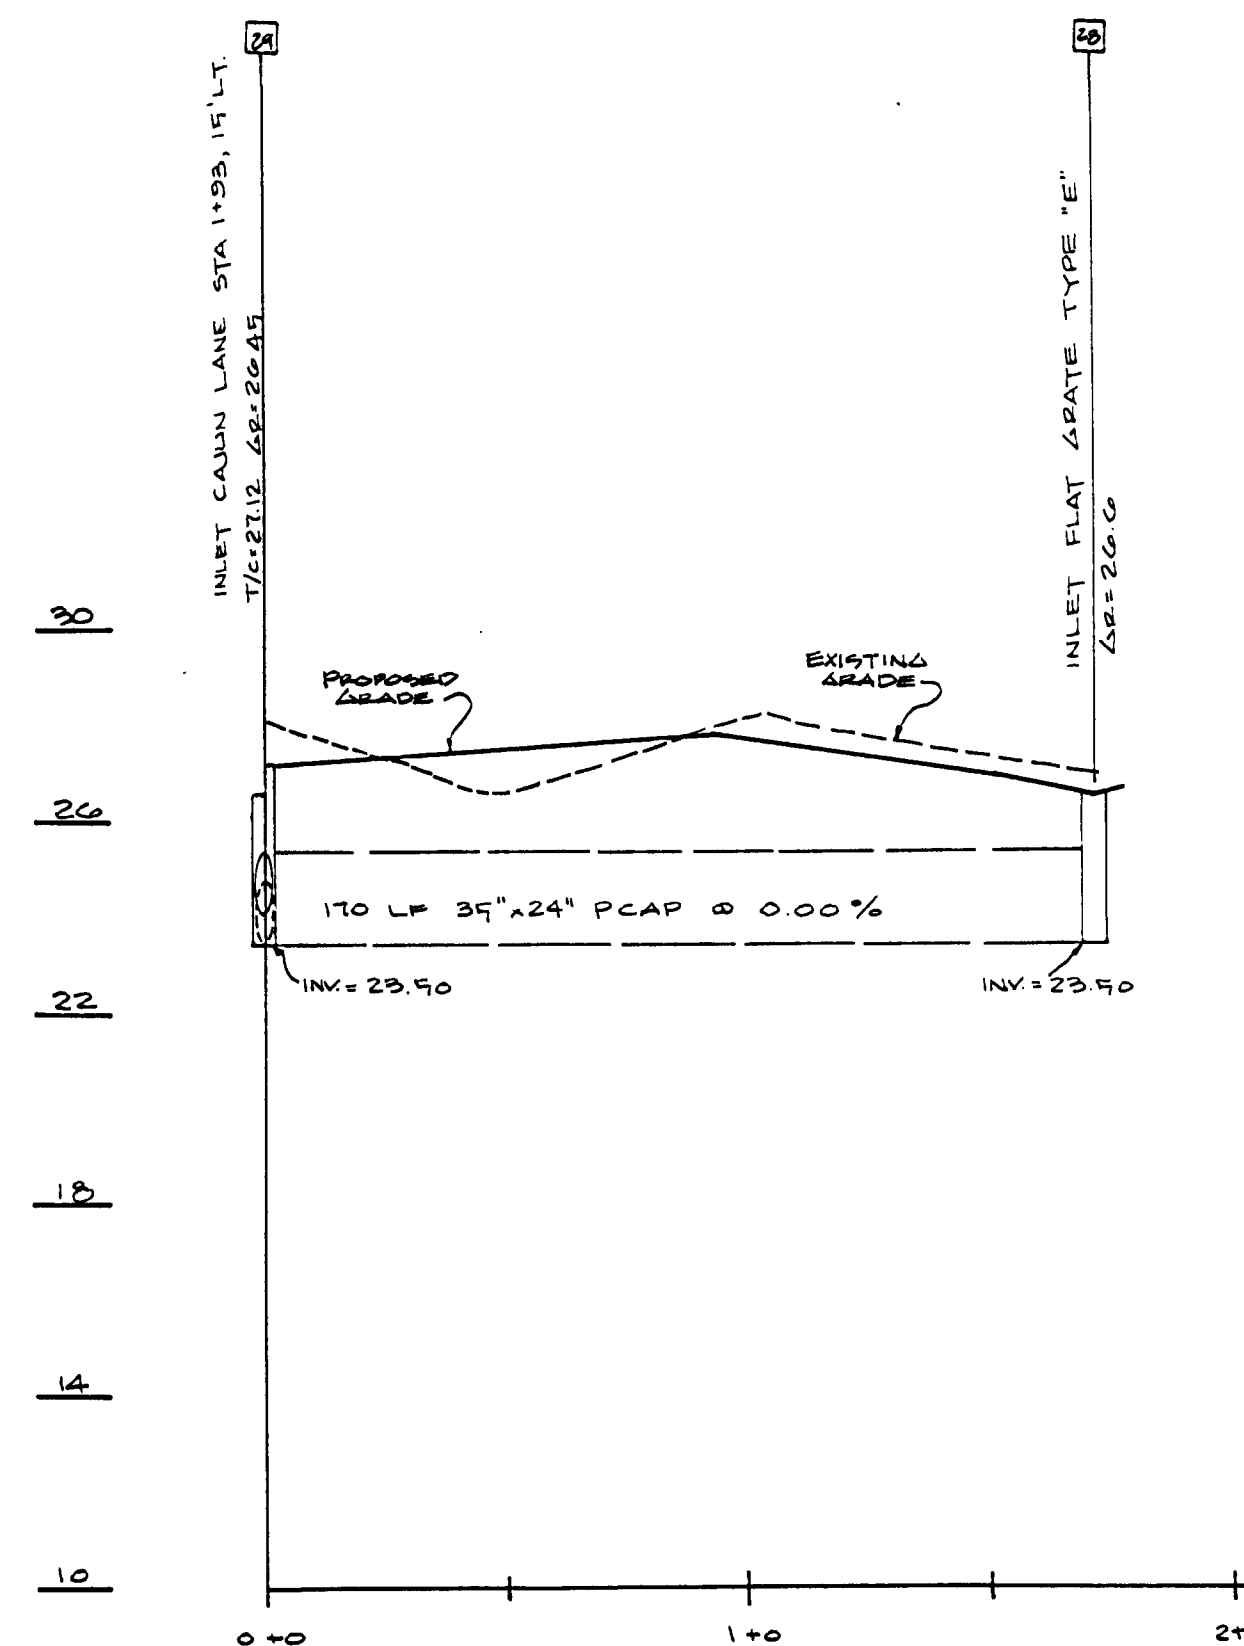


DRAINAGE EASEMENT "D"
SCALE: HORIZ. 1" = 40'
VERT. 1" = 4'

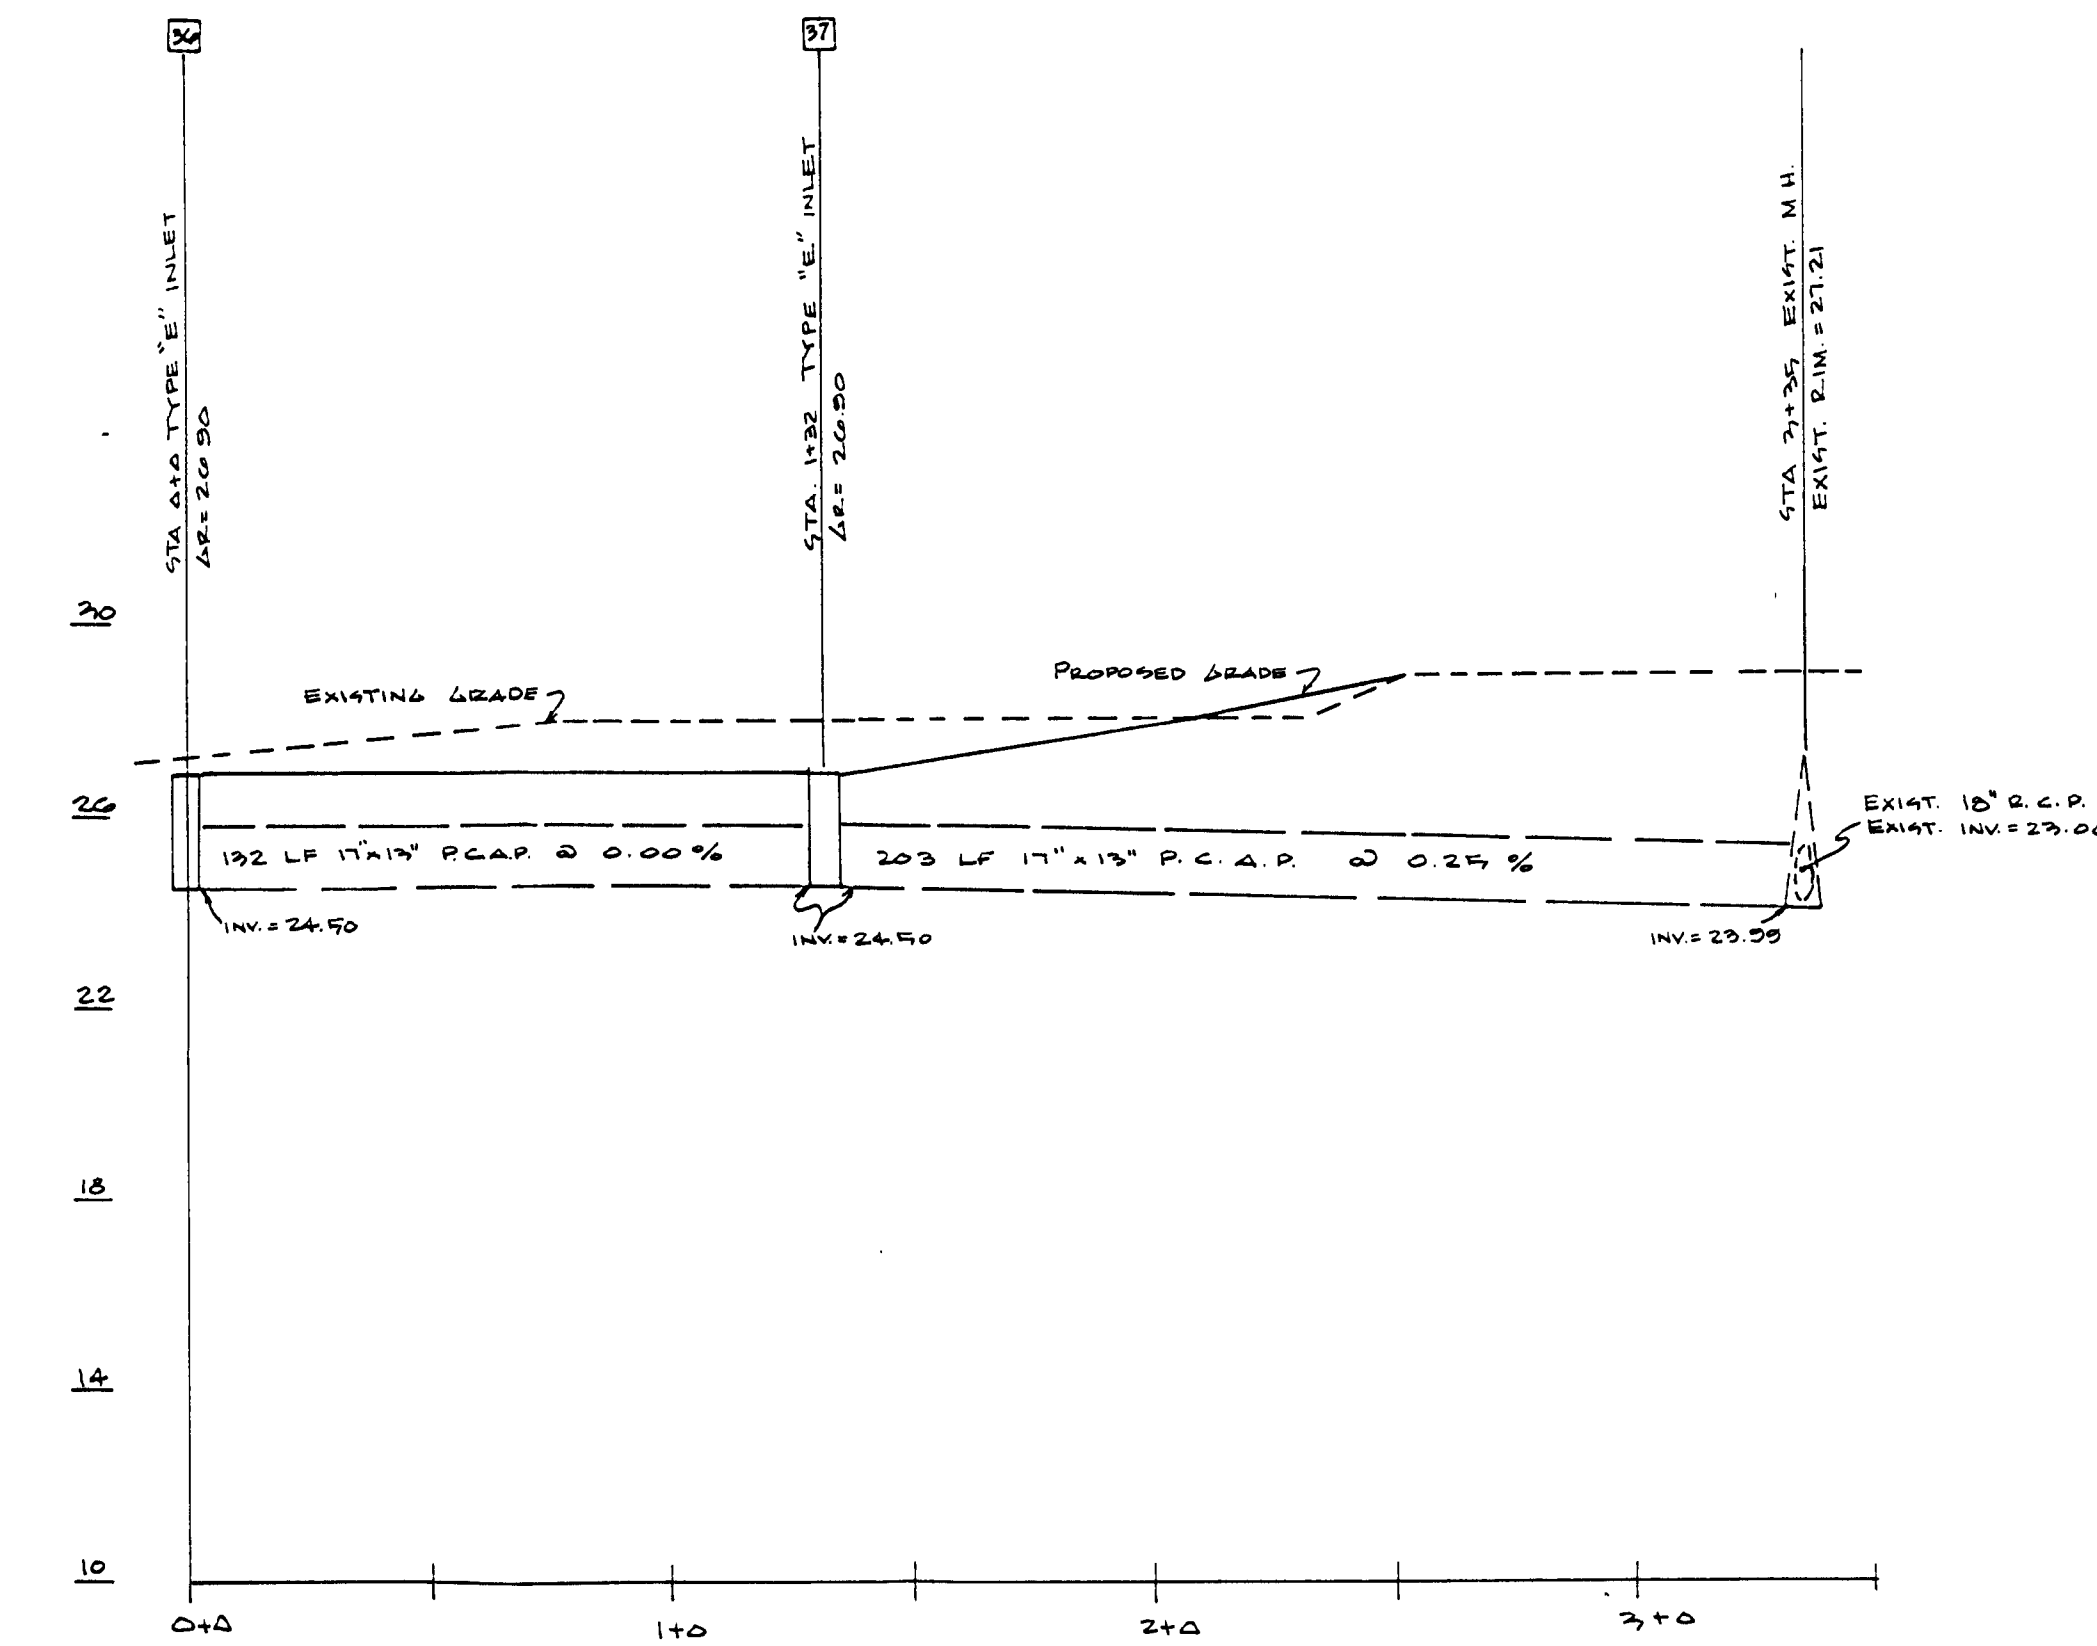


DRAINAGE EASEMENT "E"
SCALE: HORIZ. 1" = 40'
VERT. 1" = 4'

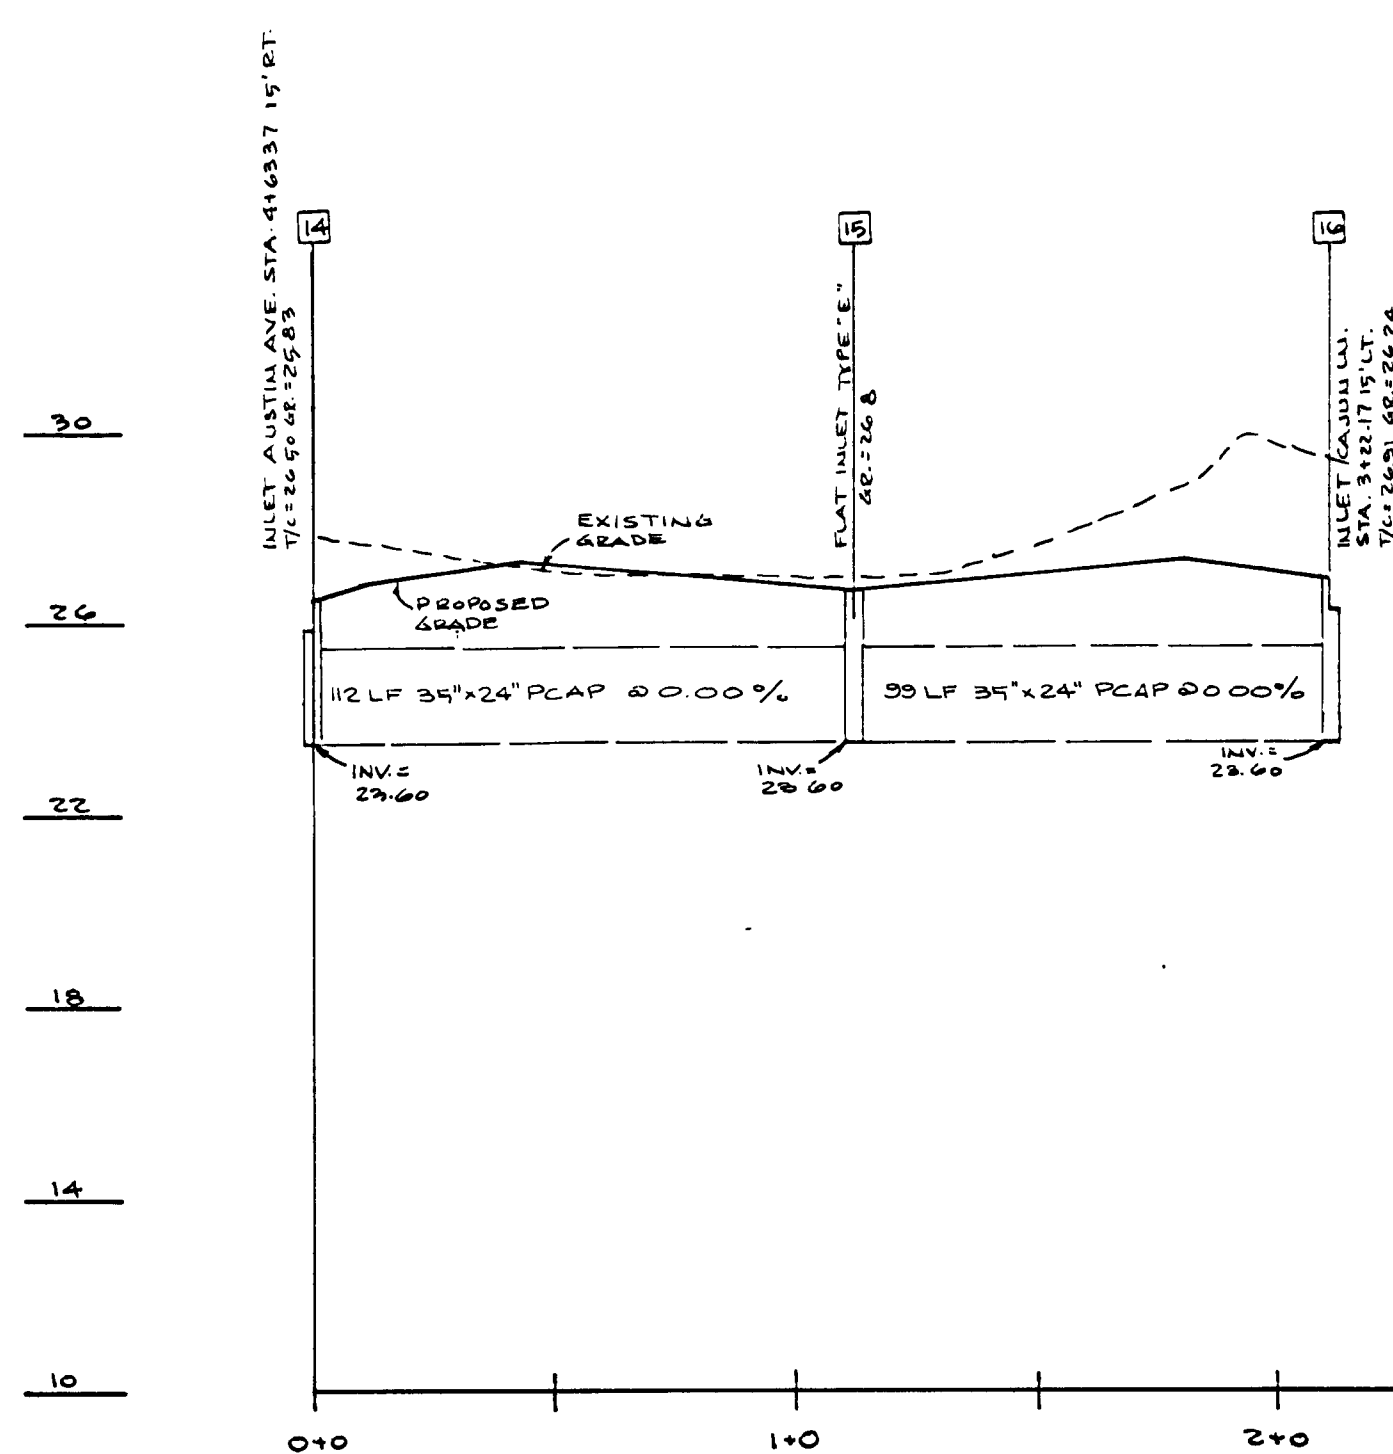

DRAINAGE EASEMENT "A"
SCALE: HORIZ. 1" = 40'
VERT. 1" = 4'

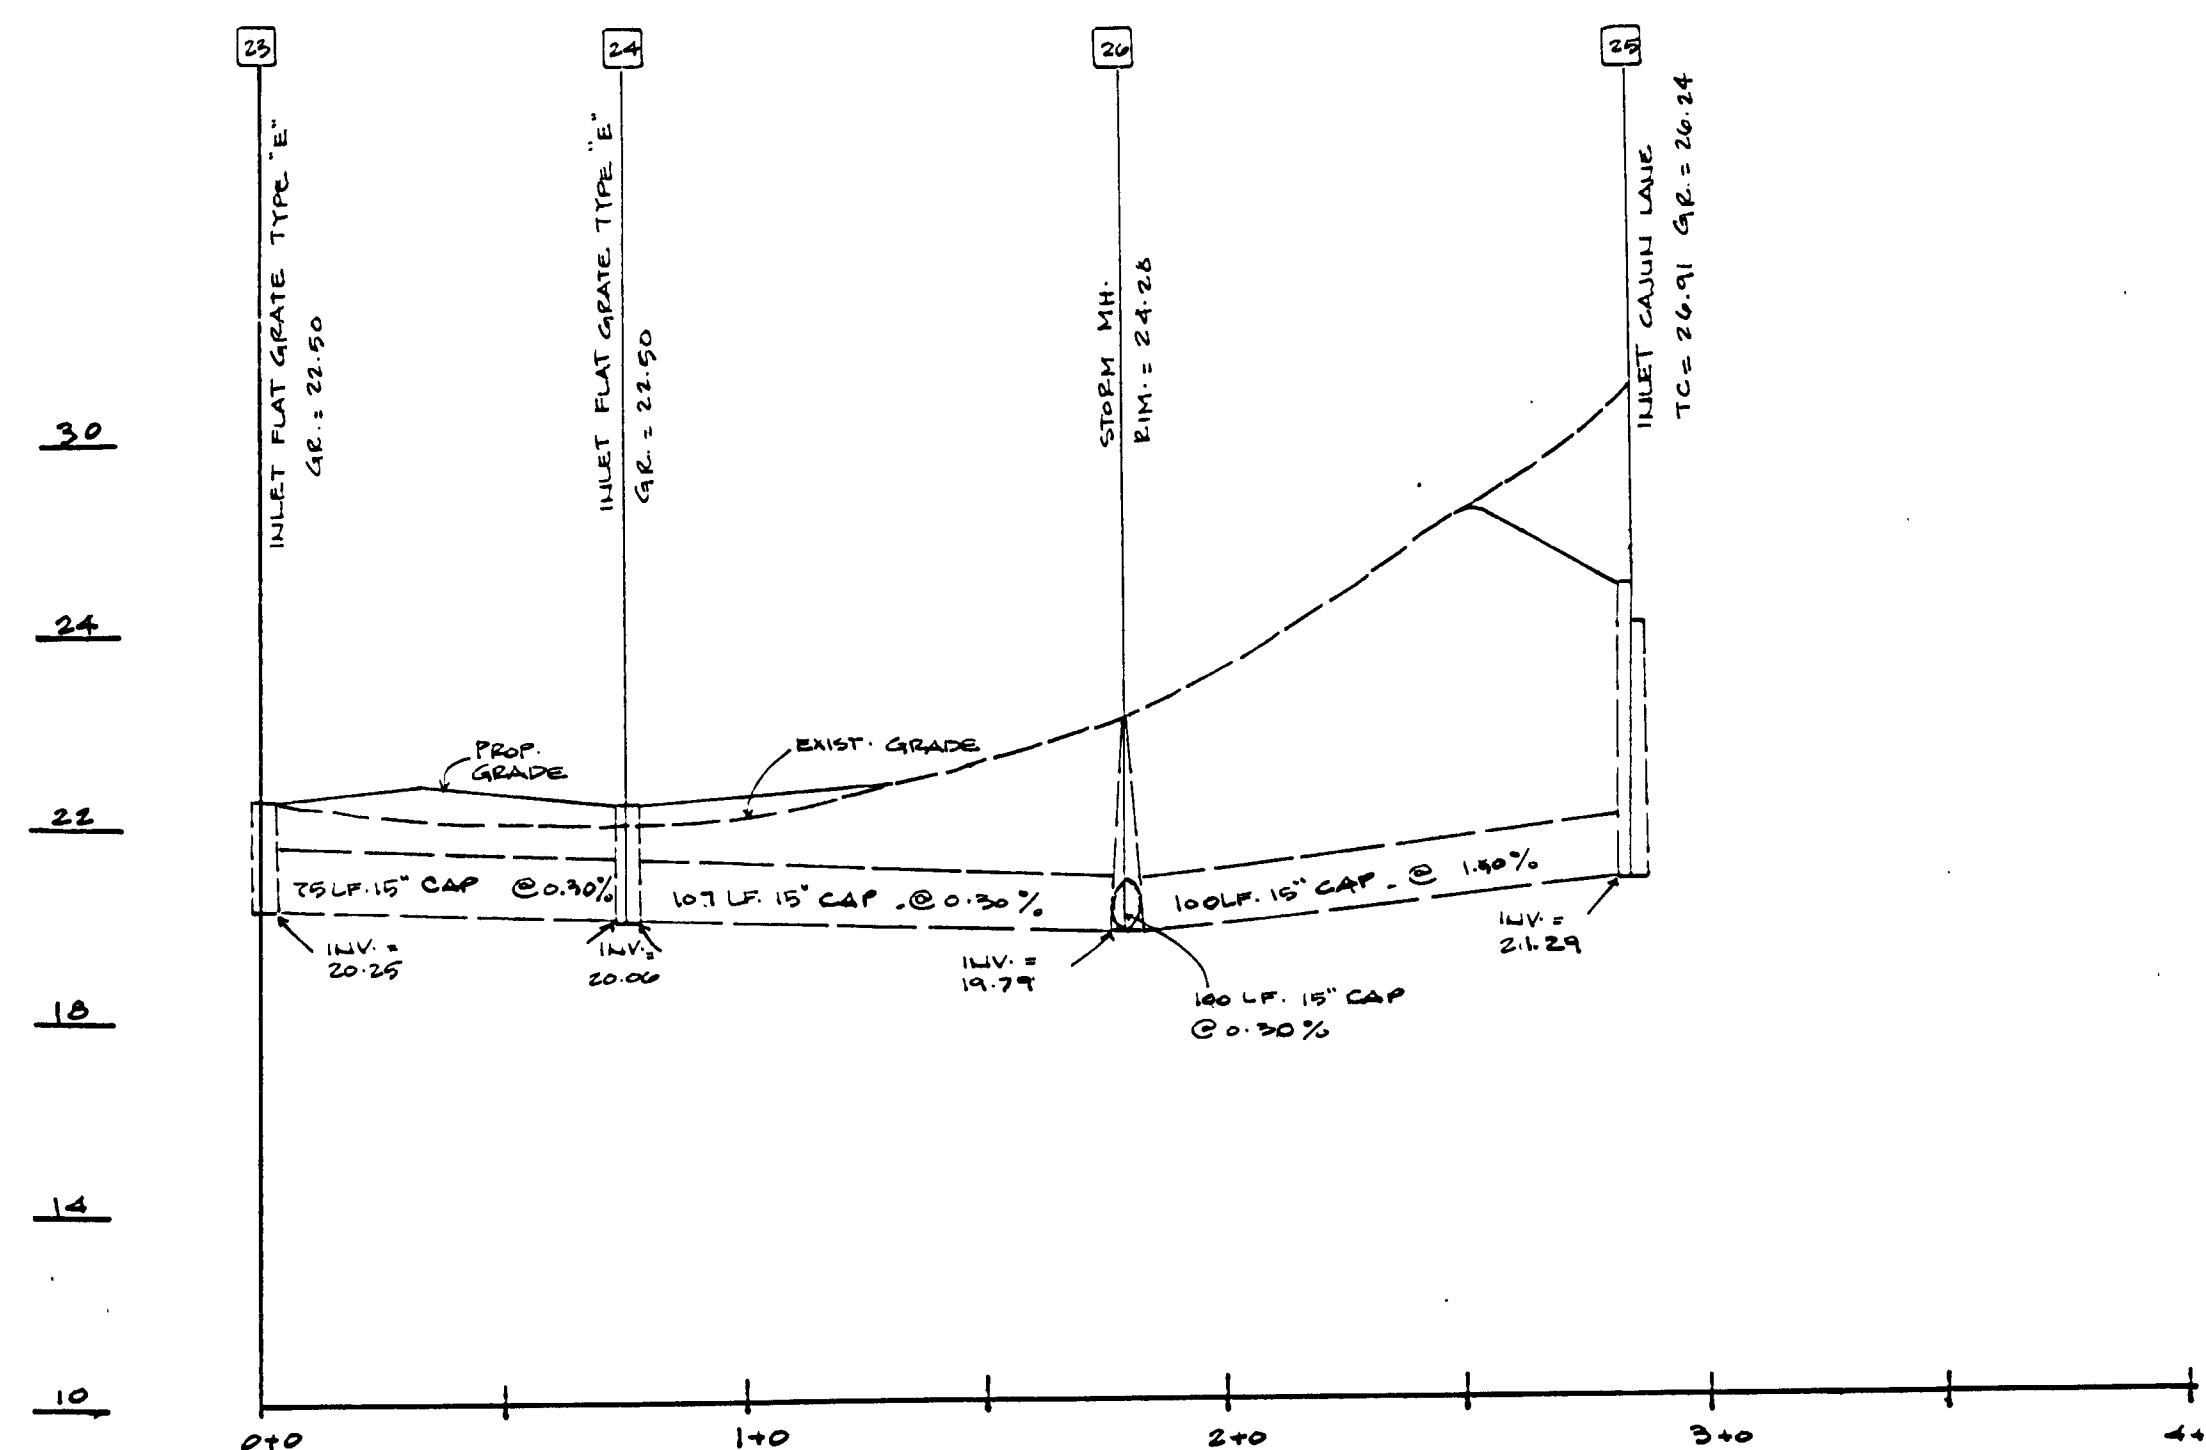

DRAINAGE EASEMENT "B"
SCALE: HORIZ. 1" = 40'
VERT. 1" = 4'

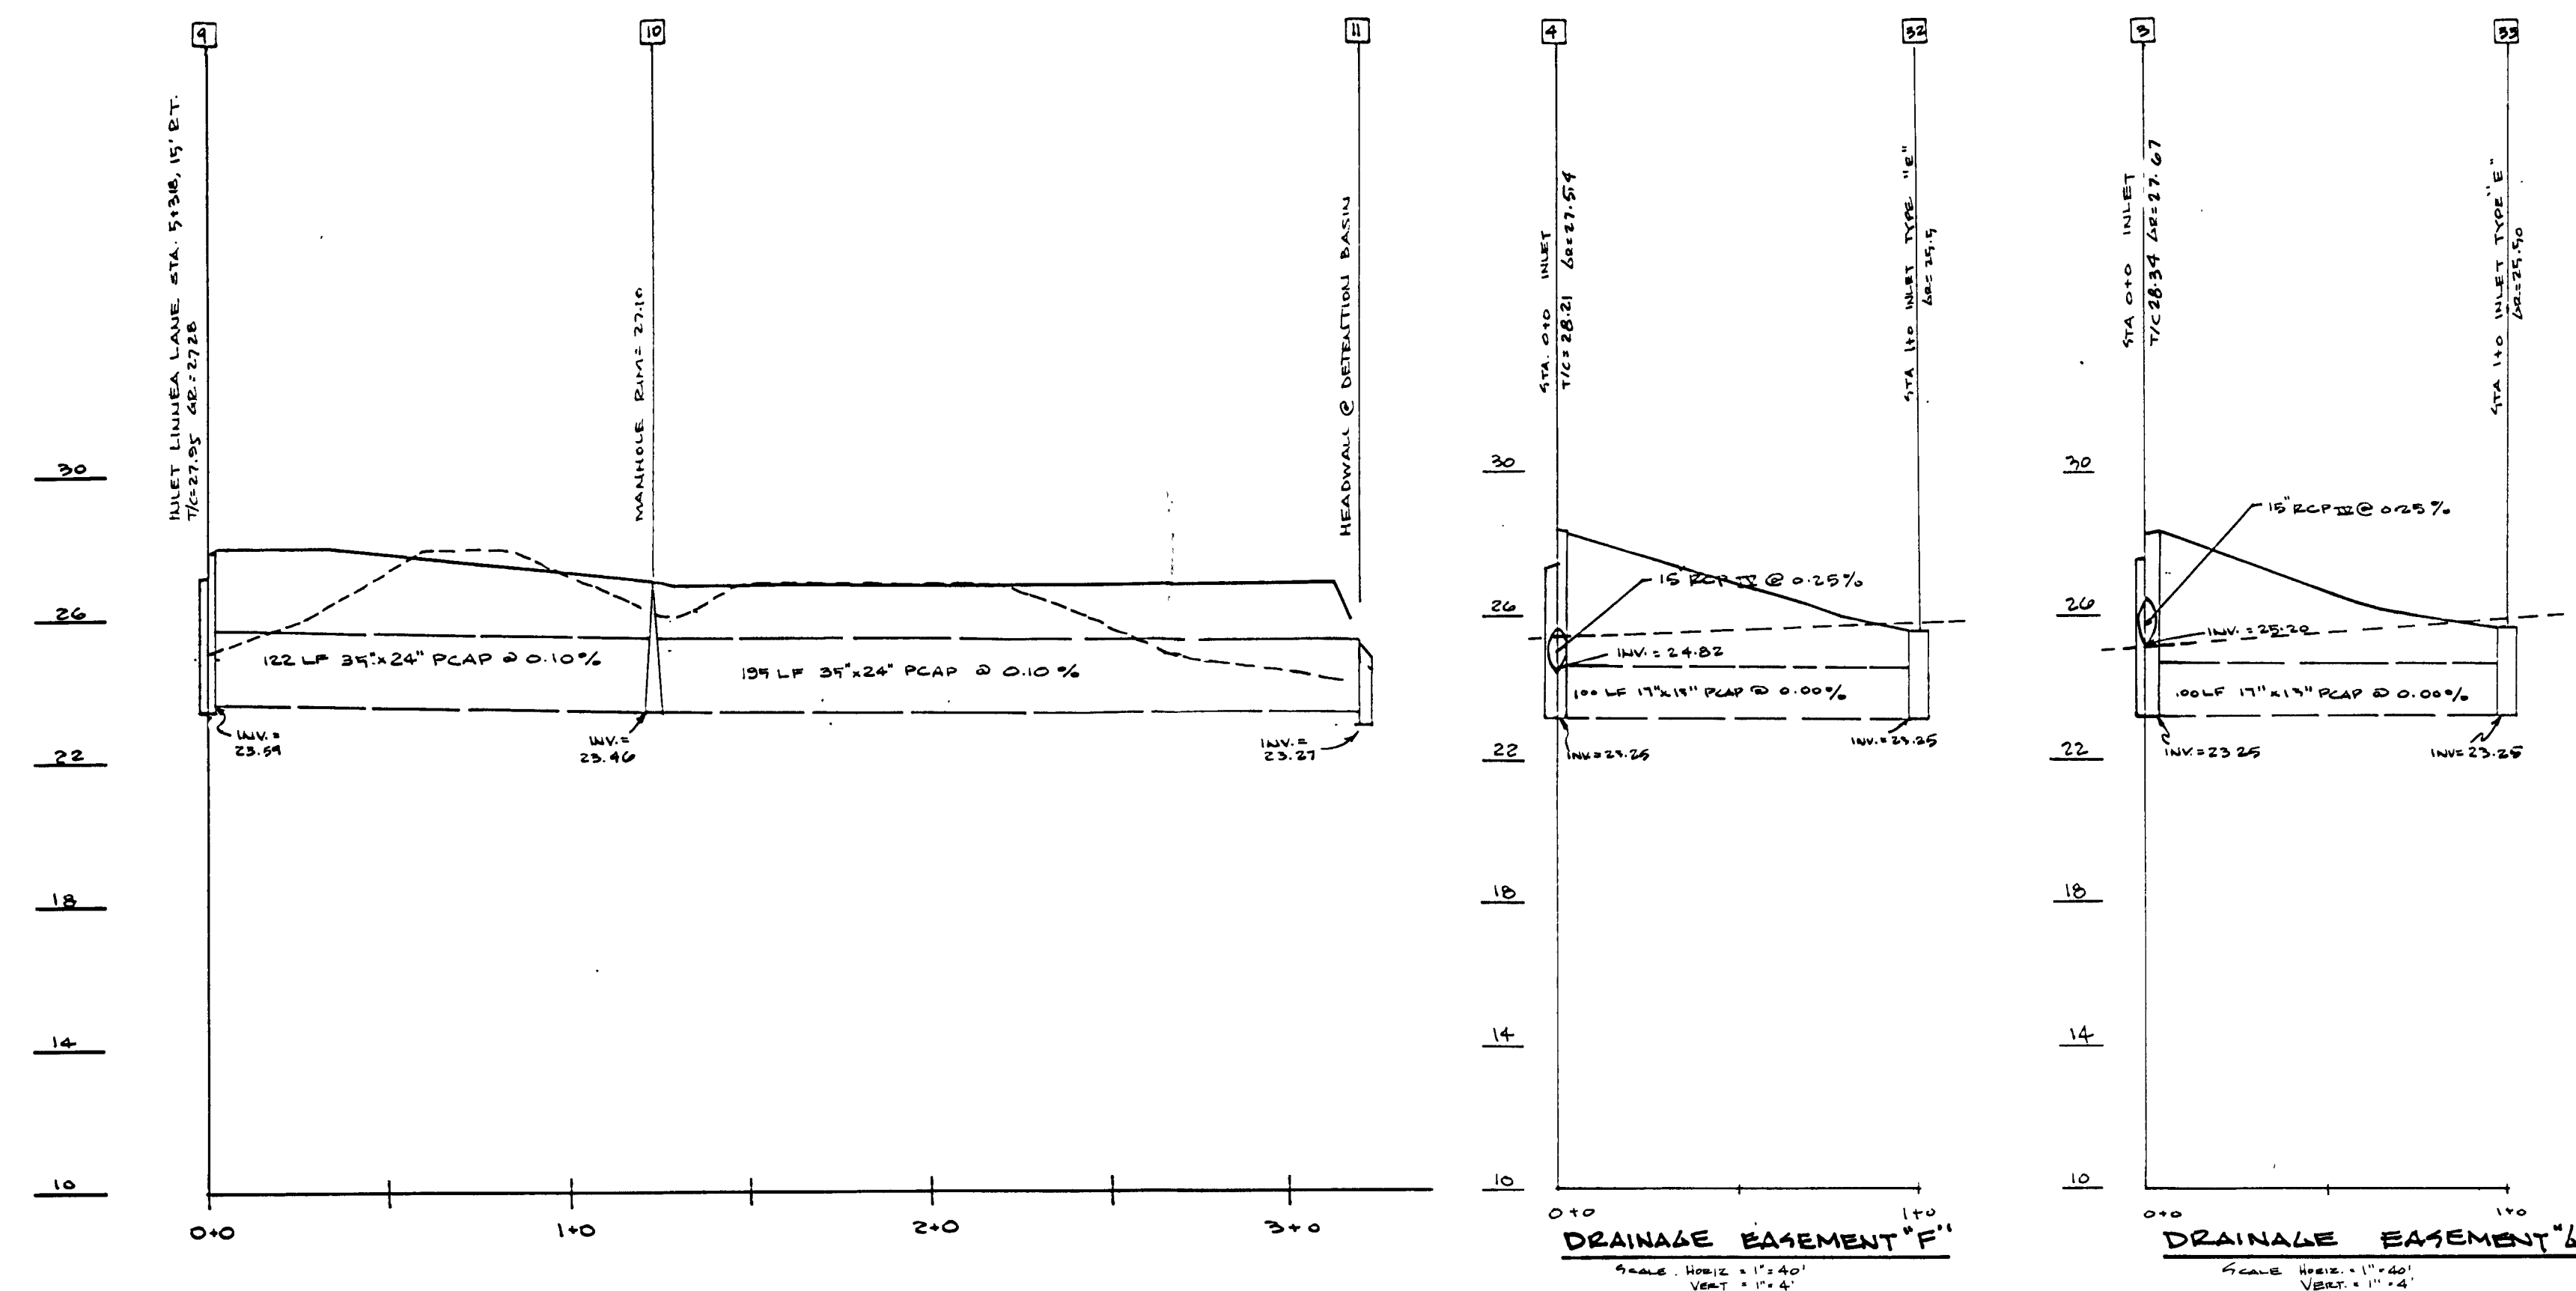

DRAINAGE EASEMENT "C"
SCALE: HORIZ. 1" = 40'
VERT. 1" = 4'

THIS IS TO CERTIFY THAT THE WATER AND SEWER MAIN DESIGN CONFORMS WITH THE RULES AND REGULATIONS OF THE BRICK TOWNSHIP MUNICIPAL UTILITIES AUTHORITY.
TARIO M.S. SIDDONS, P.E.
DIRECTOR OF ENGINEERING

APPROVED BY THE BRICK TOWNSHIP PLANNING BOARD. DATE 12/13/89

PLANNING BOARD CHAIRMAN
PLANNING BOARD SECRETARY
PLANNING BOARD ENGINEER

APPROVED
APPL. No.
89-1109-5

State of New Jersey
Dept. Environmental Protection
Division of Coastal Resources

Date	Revisions	DATE	PROFILES
5-10-80	GENERAL REVISIONS	JPM	TOWNSHIP OF BRICK
3-15-80	REV. PER N.J.D.E.P. CAPRA		OCEAN COUNTY, NEW JERSEY
			PRELIMINARY MAJOR SUBDIVISION
			DOROTHY ESTATES
			BLOCK 1068 LOT 4
			BLOCK 1068.01 LOTS 18, 19, 20
			SW MAP SHEET NO. 57, BRICK TWR



McSWEENEY & DREWES
Consulting and Municipal Engineers
201/840-1700
1400 Route Eighty Eight West, Brick, NJ 08724

SCALE: 1" = 40'
DATE: 3-17-89
DRAWN BY: CHD BY FILE NO. FIELD BK
J.E. J.A.P. 1870-334 69