

Brick

Permit Without a Jacket

Permit Number 8575

8575

Sept. 10, 1986

Stefanelli

144 Walter Rd.

Blk, 1170-5 Lot 6

Contr.: SAME

Fee: 32.50 Use: Deck & shed

RECEIVED

P-15 CONSTRUCTION PERMIT APPLICATION		AUG 18 / 86	
BRICK TOWNSHIP, NEW JERSEY		BUILDING	
IMPORTANT — Complete ALL items. Mark boxes where applicable			
I. LOCATION OF BUILDING	Number and street 144 WALTER ROAD	Section 6	Block 1170.5
	N S		
	E W side of feet E W from intersection of (Other local geographic, political, or legal subdivision identification)		
II. TYPE AND COST OF BUILDING — All applicants complete Parts A - D			
A. TYPE OF IMPROVEMENT		D. PROPOSED USE — For "Wrecking" most recent use	
☐ 1 New buildings ☐ 2 Addition (If residential, enter number of new housing units added, if any, in Part D, 13) ☐ 3 Alteration (See 2 above) ☐ 4 Repair, replacement ☐ 5 Demolition ☐ 6 Moving (relocation) ☐ 7 Garage ☐ Swim Pool ☐ in ☐ out ☐ Fence		Residential ☐ 12 One family ☐ 13 Two or more family — Enter number of units ☐ 14 Transient hotel, motel, or dormitory — Enter number of units ☐ 15 Garage ☐ 16 Carport ☒ 17 Other — Specify WILL REMOVE SHED & DECK Nonresidential ☐ 18 Amusement, recreational ☐ 19 Church, other religious ☐ 20 Industrial ☐ 21 Parking garage ☐ 22 Service station, repair garage ☐ 23 Hospital, institutional ☐ 24 Office, bank, professional ☐ 25 Public utility ☐ 26 School, library, other educational ☐ 27 Stores, mercantile ☐ 28 Tanks, towers ☐ 29 Other - Specify Refanelli	
B. OWNERSHIP			
☐ 8 Private (individual, corporation, nonprofit institution, etc.) ☐ 9 Public (Federal, State, or local government)			
C. COST		Nonresidential — Describe in detail proposed use of buildings, e.g., food processing plant, machine shop, laundry building at hospital, elementary school, secondary school, college, parochial school, parking garage for department store, rental office building, office building at industrial plant. If use of existing building is being changed, enter proposed use.	
10. Cost of improvement \$ 500.00			
To be installed but not included in the above cost			
a. Electrical (# Fixtures, Outlets) N/A			
b. Plumbing (# of Fixtures) X			
c. Heating, air conditioning X			
d. Other (elevator, etc.) X			
11. TOTAL COST OF IMPROVEMENT \$ 500.00			
III. SELECTED CHARACTERISTICS OF BUILDING — For new buildings and additions, complete Parts E - I; for wrecking, complete only Part H, for all others skip to IV.			
E. PRINCIPAL TYPE OF FRAME		H. DIMENSIONS	
☐ Masonry (wall bearing) ☐ Wood frame ☐ Structural steel ☐ Reinforced concrete ☐ Other - Specify		Number of stories Total square feet of floor area, all floors, based on exterior dimensions Total land area, sq. ft.	
F. TYPE OF HEATING SYSTEM		I. RESIDENTIAL BUILDING ONLY	
Specify Air Cond. Yes ☐ No ☐		Number of bedrooms Number of bathrooms Full Partial	
G. TYPE OF SEWERAGE DISPOSAL		FEE COMPUTATIONS	
☐ Public ☐ Individual		VOLUME OF BUILDING BUILDING SUB CODE ELECTRICAL CODE PLUMBING CODE PLAN REVIEW CERTIFICATE OF OCCUPANCY STATE TRAINING FUND CONSTRUCTION PERMIT FEE	
		7.50 ✓ 5.00 ✓ 20.00 ✓ 32.50 ✓	

8575

Cash

SUB CONTRACTORS				
NAME	TRADE	ADDRESS	ZIP CODE	PHONE #
1. <i>N/A</i>				
2.				
3.				
4.				
5.				
6.				
7.				
8.				

PERSON TO BE IN CHARGE OF CONSTRUCTION

NAME *ENRICO (RICK) STEFANELLI*

ADDRESS *144 WALTER RD., BRICK, NJ 08724*

IV. IDENTIFICATION — To be completed by all applicants

	Name	Mailing address — Number, street, city, and State	ZIP code	Tel. No.
1. Owner Agent	<i>ENRICO/LINDA STEFANELLI</i>	<i>144 WALTER RD., BRICK, NJ</i>	<i>08724</i>	<i>458-2194</i>
2. Contractor	<i>N/A</i>			
3. Architects	<i>N/A</i>			


The owner of this building and the undersigned agree to conform to all applicable laws of Township of Brick and that all required state, county and local prior approvals have been given.

Signature of applicant <i>Enrico Stefanelli</i>	Address <i>144 WALTER RD., BRICK, NJ</i>	Application date <i>8-18-86</i>
--	---	------------------------------------

DO NOT WRITE IN THIS SPACE — FOR OFFICE USE ONLY

Approved by <i>R McLehny</i>	Date permit issued <i>9-10-86</i>	Permit Number <i>8575</i>
---------------------------------	--------------------------------------	------------------------------

I agree to construct said building in conformity with the plans and specifications filed with the Construction Official and in compliance with the provisions of the Building Code whether shown on plans or not.

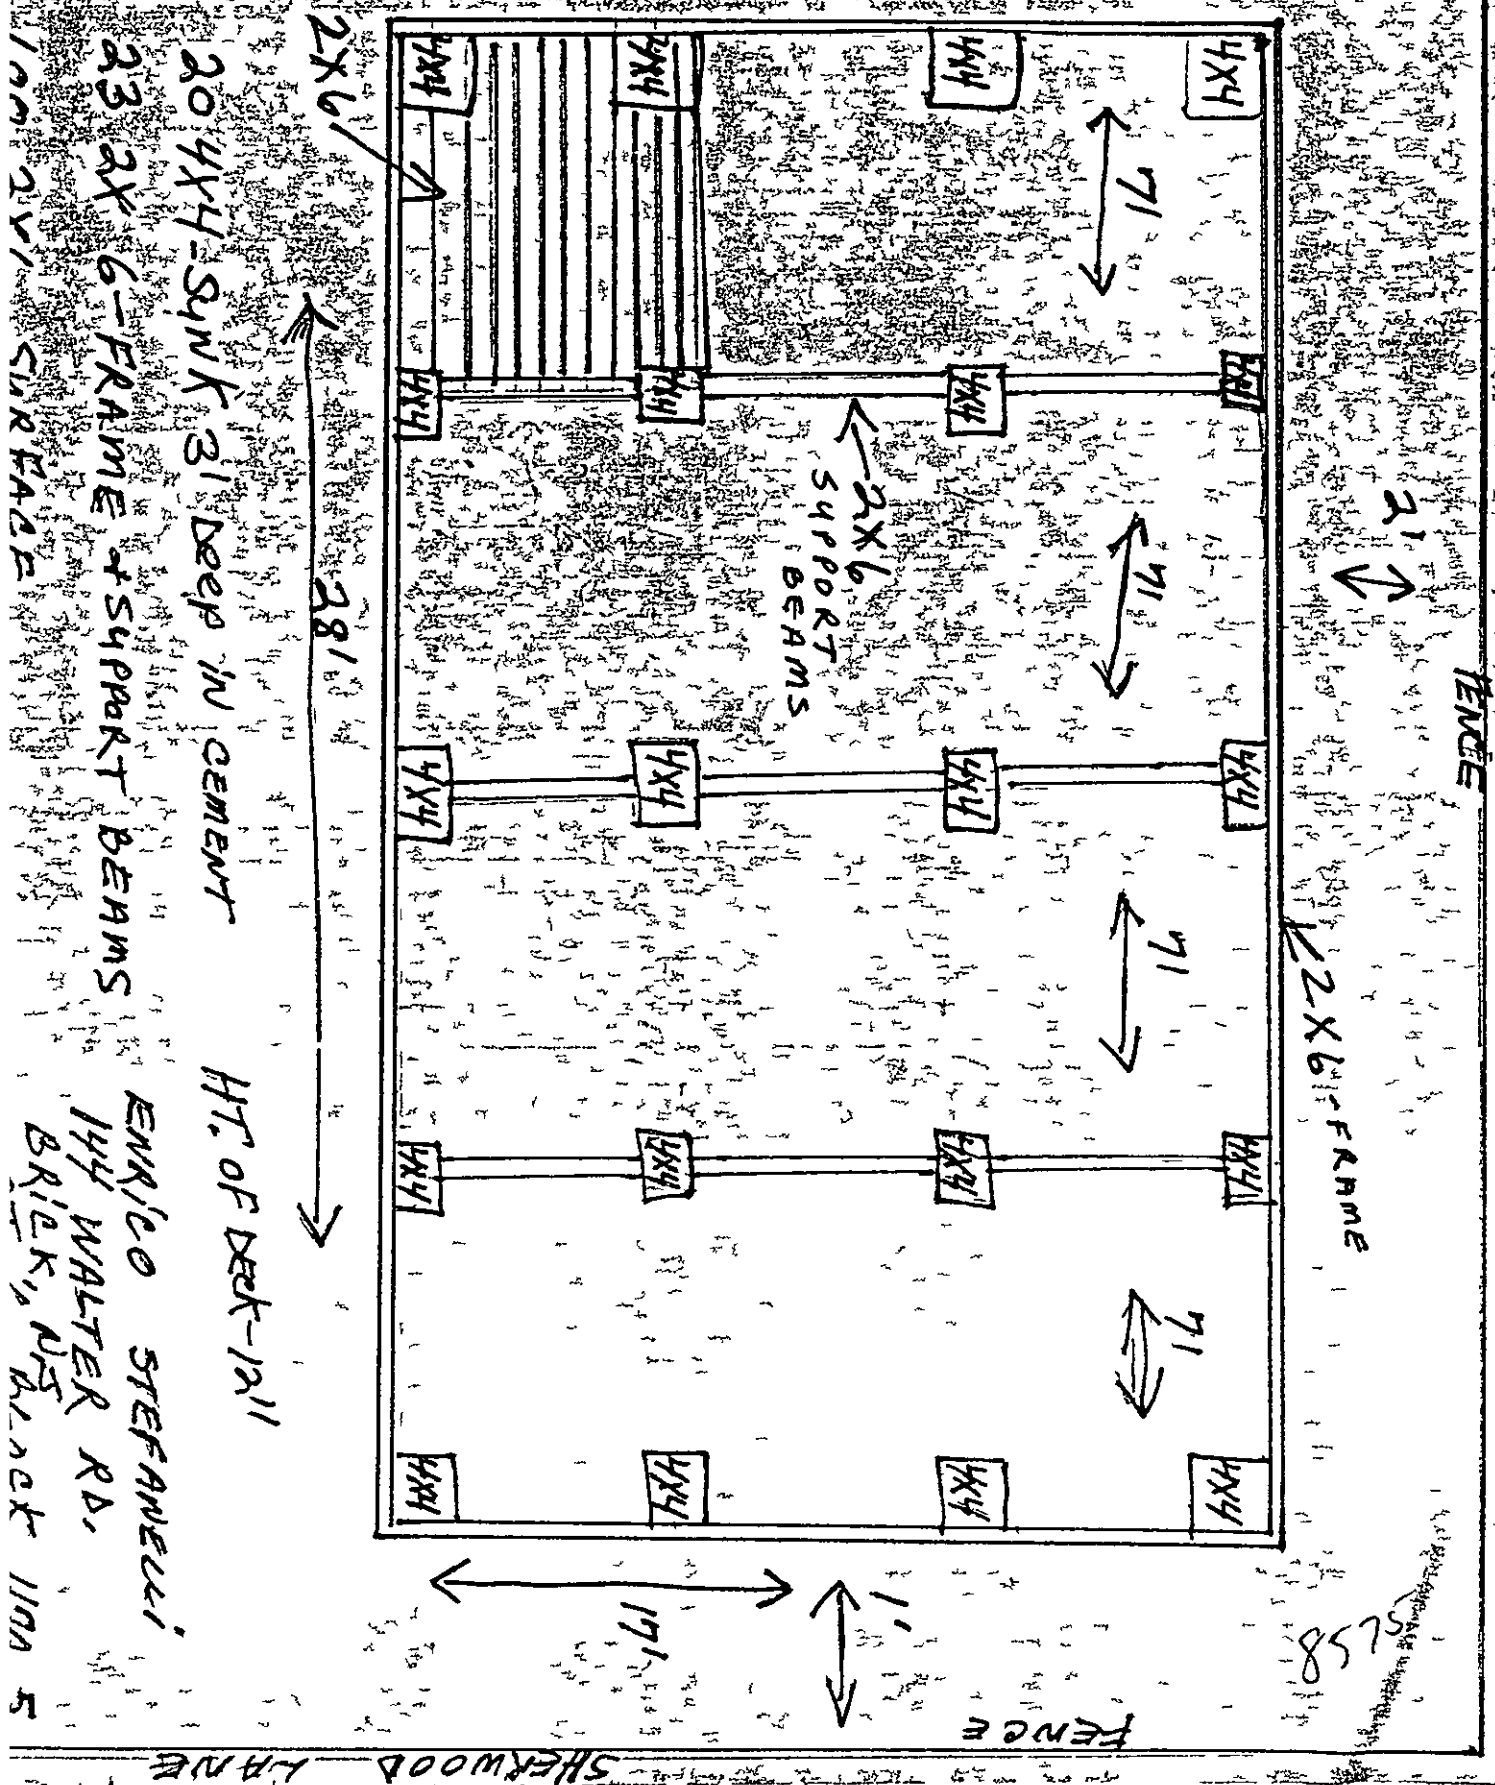

[illegible]

ANCHORED BY
TIE BARS
CONCRETE
RETAINING WALL

Being Lot 6 Block 1170-A-5 on map of "Laurel Acres" dated June 27, 1956, filed in the Ocean County Clerk's Office on July 2, 1957 as Map No. D-67 also known as Lot 6 Block 1170.5 on the Brick Township Tax Map


Hospital

GRASS FIELD

GRASS FIELD

DEAD END ST.

SHERWOOD LANE

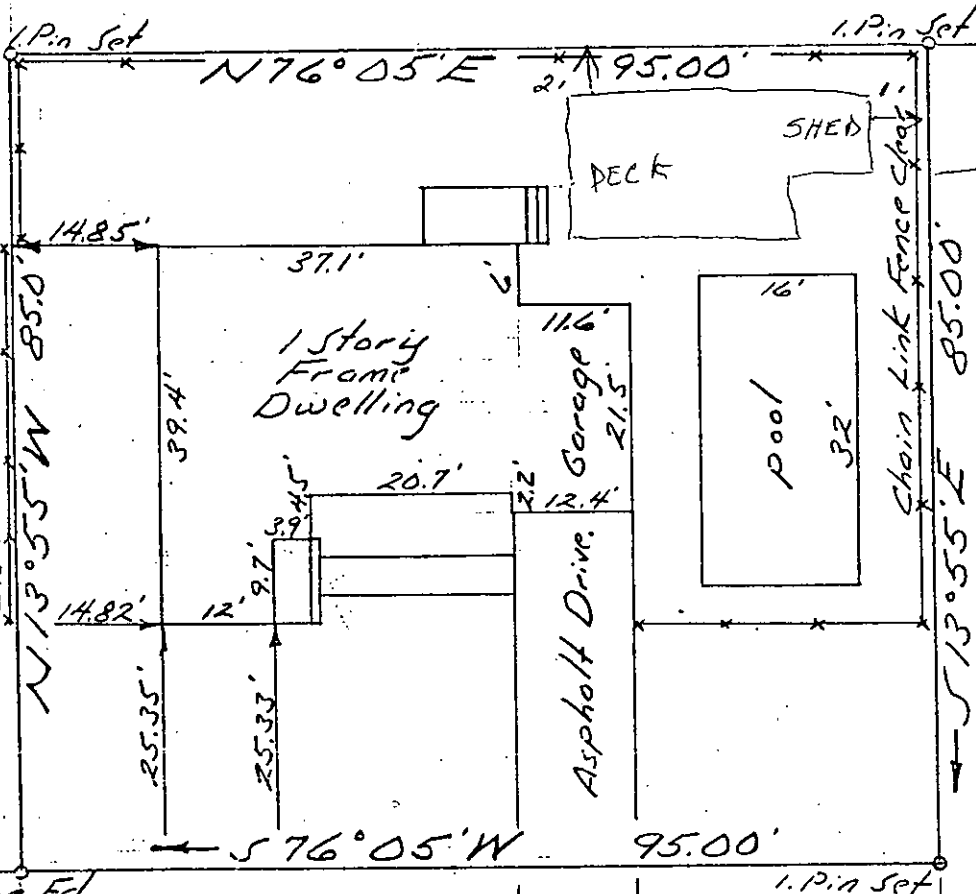

Edge of Pavement

WALTER ROAD

Approved
9/9/86
J.K.

PREMISES SURVEYED FOR

ENRICO R. STEFANELLI
BRICK TOWNSHIP, OCEAN COUNTY, N.J.

SURVEYED September 6, 1985

SCALE 1" = 20'

Certified to Enrico R. Stefanelli and Linda Stefanelli, his wife; City Federal Savings and Loan Association, and/or its successor and assigns as their interests may appear; Continental Title Insurance Company; Doyle, Oles & Cucci, P.A.

Calvin A. Morris, Pres.

MORRIS & GLASGOW, INC.

ENGINEERING AND SURVEYING
1119 ARNOLD AVENUE
POINT PLEASANT BORO, N.J.

Elbert Morris
Lic. I.S. No. 8509

No. 2-2192