

BLOCK 1705.02 LOT 15 ADDRESS (SITE) 208 VERONICA DR. PERMIT NO. 1271-12

JUN 12 1992



CONSTRUCTION PERMIT APPLICATION

DIV. OF INSPECTION

Applicant Completes: Sections I, II, III (optional), IV, VI and VII

I. IDENTIFICATION

1. Proposed Work-site at: 208 Veronica Drive

2. Name of Owner in Fee: Timothy V. Driscoll Tel. [REDACTED]
Address 208 Veronica Drive Brick NJ 08724
street municipality zip code

3. Ownership in Fee: Public _____ Private _____

4. Principal Contractor: Same Tel. [REDACTED]
Address 208 Veronica Drive Brick NJ 08724

License No. OR, if new home, Builder Reg. No. _____ Exp. Date _____

Federal Emp. No. _____ Social Security No. [REDACTED]

5. Architect or Engineer _____ Tel. (____) _____
Address _____

6. Responsible Person
In Charge of Work Timothy V. Driscoll [REDACTED]

II. PROPOSED WORK

1. ☐ Minor Work
(single trade)
2. ☐ Small Job (\$5,000
and no prior
approvals)
3. ☐ New Building
4. ☐ Addition
5. ☐ Alteration
6. ☐ Fire Protection
7. ☐ Plumbing
8. ☐ Electrical
9. ☐ Asbestos Abatement
10. ☐ Demolition

TOTAL COSTS

Est. Cost

250

OPTIONAL (for office use only)[illegible]

III. DO YOU WANT: (optional) 1. ☐ Partial Releases 2. ☐ Prototype Processing

IV. DOES OR WILL YOUR BUILDING CONTAIN ANY OF THE FOLLOWING?

- | | | |
|---|--|---|
| 1. ☐ Elevators/Escalators/Lifts/
Dumbwaiters/Moving Walks | 3. ☐ Pressure Vessels | 6. ☐ Hazardous Uses/Places of Assembly |
| 2. ☐ High Pressure Boilers | 4. ☐ Refrigeration Systems | 7. ☐ Sprinklers |
| | 5. ☐ Cross-Connections/Backflow
Preventers | 8. ☐ Smoke Control Systems in Open Wells |
| | | 9. ☐ Underground Storage Tanks |

V. FEE SUMMARY (for office use only)

		Update	Update
1. Building	\$ 8 —		
2. Electrical			
3. Plumbing			
4. Fire Protection			
5. Other			
6. Subtotal	\$ 8 —		
7. Less 20% for State Plan Review	\$ 5 —		
8. Subtotal	\$		
9. DCA Training Fee			
10. Subtotal	\$		
11. Cert. of Occupancy	20 —		
12. Other			
TOTAL	\$ 33 —		

VI. BUILDING/SITE CHARACTERISTICS

1. Number of Stories _____
2. Height of Structure _____ ft.
3. Area—Largest Floor _____ sq. ft.
4. Building Area—All Floors _____ sq. ft.
5. Volume of Structure _____ cu. ft.
6. Construction Classification _____
7. Total Land Area Disturbed _____ sq. ft.
8. Flood Hazard Zone _____
9. Base Flood Elevation _____ ft.
10. Wetlands yes _____ sq. ft.
 no _____
11. Fire Grading _____
12. Max. Live Load _____
13. Max. Occupancy Load _____

VII. DESCRIPTION OF BUILDING USE

A. RESIDENTIAL.

1. ☐ Hotels (R-1)
2. ☐ Multi-Family (R-2)
3. ☐ Two-Family (R-3) BOCA
4. ☐ Two-Family (R-4) CABO
5. ☐ One-Family (R-3) BOCA
6. ☐ One-Family (R-4) CABO

No of dwelling units:

Before Construction _____

After Construction _____

Net gain or loss _____

B. NON-RESIDENTIAL

1. State Specific Use:
2. Use Group:
3. Change in Use Group, Indicate Former:

20K

CERTIFICATION IN LIEU OF OATH

I. OWNER SECTION (to be completed if the applicant is the owner in fee)

I hereby certify that I am the owner in fee of the property listed on Page 1.

Mark the following applicable boxes:

A. ☐ I further certify that a new home (private residence) will be constructed on this property for my own use and occupancy. This dwelling is to be occupied by myself and is not to be used for any purpose other than single family residential use. I attest that all construction, plumbing, or electrical work will be done, in whole or in part, by me or by subcontractors under my supervision, in accordance with all applicable laws; and, I further acknowledge that said new home is not covered under the New Home Warranty and Builders Registration Act (N.J.S.A. 46:3B-1 et seq.) and that such fact shall be disclosed to any person purchasing this property within ten years of the date of issuance of a certificate of occupancy.

I UNDERSTAND THAT IN MARKING BOX A, I ACKNOWLEDGE THAT I AM ASSUMING RESPONSIBILITY FOR THE WORK DONE ON SAID PROPERTY, THE CONDITION OF THE PROPERTY PRIOR TO, DURING, AND AFTER ANY WORK PERFORMED, AND FOR THE PERFORMANCE OF THE SUBCONTRACTORS I HIRE, EMPLOY, OR OTHERWISE CONTRACT OR WITH WHOM I MAKE AGREEMENTS TO PERFORM WORK. I AM VOLUNTARILY AND KNOWINGLY ASSUMING THIS RESPONSIBILITY.

B. ☐ I further certify the following as required by the New Jersey Uniform Construction Code, N.J.A.C. 5:23-2.15(e)1.vii:

I personally prepared the plans submitted for: 1) the new home referred to in A.; or, 2) an addition, alteration, renovation, or repair to an existing single family residence owned and occupied by myself and located on the property listed on Page 1; or, 3) a new structure that will be physically separate from, but that will be deemed part of, an existing single family residence that is owned and occupied by myself and located on the property listed on Page 1.

C. ☐ I further certify that I will perform or supervise the following work:

C.1. ☐ Building C.2. ☐ Fire Protection

I further certify that I will perform the following work:


C.3. ☐ Electrical C.4. ☐ Plumbing

D. ☐ I agree to advise all contractors on this project that they are required to be registered with the New Jersey Division of Taxation and to comply with all New Jersey tax laws.

I further certify the following as required by the Uniform Construction Code, N.J.A.C. 5:23-2.15(a)5: All required State, county, and local prior approvals have been given, including such certification as the construction official may require.

I understand that if any of the above statements are willfully false, I am subject to punishment.

Signature

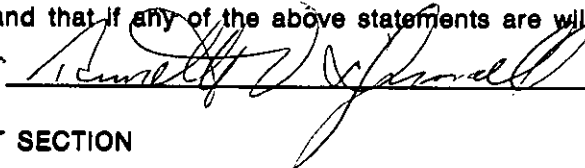

Date

10-12-92

II. AGENT SECTION

(to be completed if the applicant is not the owner in fee)

I hereby certify the following as required by the New Jersey Uniform Construction Code, N.J.A.C. 5:32-2.15(d): the proposed work is authorized by the owner in fee; and I have been authorized by the owner in fee to make this application as his agent.

I further certify the following as required by the Uniform Construction Code, N.J.A.C. 5:23-2.15(a)5: All required State, county, and local prior approvals have been given, including such certification as the construction official may require.

I agree to advise all contractors on this project that they are required to be registered with the New Jersey Division of Taxation and to comply with all New Jersey tax laws.

I understand that if any of the above statements are willfully false, I am subject to punishment.

☐ Check if contractor.

Agent Name

Address

Telephone ()

Signature

Date

OFFICE DATE RECEIVED: _____

VIII. PRIOR APPROVALS CHECKLIST (office use only)	LOCAL APPROVAL		COUNTY APPROVAL		REGIONAL APPROVAL		STATE APPROVAL		COMMENTS
	Prelimin. Initial	Final Date	Prelimin. Initial	Final Date	Prelimin. Initial	Final Date	Prelimin. Initial	Final Date	
☐ Planning Board									
☐ Zoning Board									
☐ Sewer Authority									
☐ Water Authority									
☐ Fire Department									
☐ Police Department									
☐ Health Department									
☐ Soil Conservation									
☐ N.J. Dept. of Community Affairs									
☐ N.J. Department of Transportation									
☐ N.J. Dept. of Environmental Protect.									
☐ Utility Dig No.									
☒ Other <i>sewing</i>	<i>JK</i>	<i>6/16/92</i>	<i>Shed</i>						
☐									
☐									

IX. SUBCODES AND SPECIAL REGULATIONS APPLICABLE (office use only—optional)

Name of Code & Edition	Name of Code & Edition	Other
Building _____	Energy _____	
Electrical _____	Barrier Free _____	
Plumbing _____	Flood Hazard _____	
Fire Protection _____	As Built Elevation Cert. _____	
Mechanical _____	Other _____	

X. CERTIFICATES ISSUED (office use only) ☐ Temporary Certificate of Occupancy ☐ Temporary Certificate of Occupancy ☐ Continued Certificate of Occupancy ☐ Certificate of Occupancy ☐ Certificate of Approval ☐ None	DATE EXPIRED No. _____ No. _____ No. _____ No. _____ No. _____
--	--



CONSTRUCTION PERMIT

Date Issued

Control #

Permit #

6-19-92

1297-92

IDENTIFICATION Block 1205.02 Lot 15Work Site Location 208 Vernon Ave Contractor 1Owner in Fee Tennant & Davis Address 208 Vernon AveAddress 208 Vernon Ave Tele. ()

Lic. No. or Bldrs. Reg. No. Exp. Date

Tele. () Federal Emp. No.

or Social Security No.

is hereby granted permission to perform the following work:

☒ BUILDING ☐ PLUMBING ☐ OTHER
☐ ELECTRICAL ☐ FIRE PROTECTION

DESCRIPTION OF WORK:

Shed

NOTE: If construction does not commence within one (1) year of date of issuance, or if construction ceases for a period of six (6) months, this permit is void.

Estimated Cost of Work \$ 250

U.C.C. Form F-170A

CONSTRUCTION OFFICIAL

1 WHITE - OFFICE 2 CANARY - TAX ASSESSOR 3 PINK - JACKET 4 GOLD - APPLICANT

PAYMENTS (Office Use Only)

Building	<u>8</u>		
Plumbing			
Electrical			
Fire Protection			
Other	<u>P/R 5</u>		
Other			
DCA Training Fee			
Cert. of Occ.	<u>24</u>		
Other			
Total	<u>33</u>		
Check No.	<u># 2350</u>		
Cash			
Collected By:	<u>1st</u>		



Date Received 6-19-92
Date Issued
Control #
Permit # 1297-92

A. IDENTIFICATION—APPLICANT: COMPLETE ALL APPLICABLE INFORMATION. WHEN CHANGING CONTRACTORS, NOTIFY THIS OFFICE. CALL UTILITY DIG NO. 1-800-272-1000.

Block 15-77-79 / 205-02 Lot 15-17-18
Work Site Location 208 Veronica Dr

Owner in Fee 208 Veronica Dr
Address 208 Veronica Dr
Tele. () 54 m e
Contractor 208 Veronica Dr
Address 208 Veronica Dr
Tele. ()
Lic. No. or Bids. Reg. No. or Social Security No.

C. CERTIFICATION IN LIEU OF OATH

I hereby certify that I am the (agent of) owner of record and am authorized to make this application.
Signature [Signature]

D. TECHNICAL SITE DATA
DESCRIPTION OF WORK

Shed 12x8'

JOB SUMMARY (Office Use Only)

PLAN REVIEW	Date	Initial	INSPECTIONS	Dates (Month/Day)	Initial
			Type:	Failure	Approval
☒ All	6/12/92	[Signature]	Foundation		7/8/92
☐ Footing			Foundation		
☐ Foundation			Slab		
☐ Frame			Frame		
☐ Other			Insulation		
☐ Joint Plan Review Required:			Finishes:		
☐ Elec. ☐ Plumb. ☐ Fire			Energy		
☐ SUBCODE APPROVAL			Mechanical		
☐ CO ☐ CCO ☐ TCO			Other		
Date:			Other		
Approved By:			Final		

B. BUILDING CHARACTERISTICS

Use Group Present Proposed
Constr. Class Present Proposed
No. of Stories
Height of Structure
Area—Largest Floor
Total Bldg. Area/All Floors
Volume of Structure
Total Land Area Disturbed

Est. Cost of Bldg. Work:
1. New Bldg. \$
2. Alteration \$
3. Total (1+2) \$

TYPE OF WORK:

	(Office Use Only)
	FEE
☐ New Building	
☐ Addition	
☐ Alteration	
☐ Roofing	
☐ Siding	
☐ Other	
☐ Demolition	
☐ Miscellaneous	
☐ Fence	Height
☐ Sign	Sq. Ft.
☐ Pool	
☐ Elevator	
☐ Asbestos Abatement	
☐ Other	

Administrative Surcharge \$
Paid ☐ Check # Minimum Fee \$
Collected by: TOTAL FEE \$



Date Received
Date Issued
Control #
Permit #

6-19-92
1297-92

A. IDENTIFICATION—APPLICANT: COMPLETE ALL APPLICABLE INFORMATION. WHEN CHANGING CONTRACTORS, NOTIFY THIS OFFICE. CALL UTILITY DIG NO. 1-800-272-1000.

Block 15-77-79 1305-02 Lot 15-15
Work Site Location 208 W. 10th St. D1

Owner in Fee 308 W. 10th St. D1
Address 308 W. 10th St. D1
Tele. 544-4444
Contractor 308 W. 10th St. D1
Address 308 W. 10th St. D1
Tele. 544-4444
Lic. No. or Bldgs. Reg. No. 544-4444
Federal Emp. No. 544-4444 or Social Security No. 544-4444

C. CERTIFICATION IN LIEU OF OATH

I hereby certify that I am the (agent of) owner of record and am authorized to make this application.

Signature [Signature]

D. TECHNICAL SITE DATA
DESCRIPTION OF WORK

Shed 12' x 8'

JOB SUMMARY (Office Use Only)

PLAN REVIEW	Date	Initial	INSPECTIONS	Dates (Month/Day)	Initial
☐ No Plans Req.			Type:	Failure	Approval
☒ All	6/11/92	[Signature]	Foundation		
☐ Footing			Slab		
☐ Foundation			Frame		
☐ Other			Insulation		
Joint Plan Review Required:			Finishes:		
☐ Elec.	☐ Plumb.	☐ Fire	Energy		
SUBCODE APPROVAL			Mechanical		
☐ CO	☐ CCO	☐ CA	TCO		
Date:			Other		
Approved By:			Final		

B. BUILDING CHARACTERISTICS

Use Group	Present	Proposed	Est. Cost of Bldg. Work:
Constr. Class			1. New Bldg. \$
No. of Stories			2. Alteration \$
Height of Structure			3. Total (1+2) \$
Area—Largest Floor			
Total Bldg. Area/All Floors			
Volume of Structure			
Total Land Area Disturbed			

(Office Use Only)


TYPE OF WORK:	(Office Use Only)
☐ New Building	\$
☐ Addition	\$
☐ Alteration	\$
☐ Roofing	\$
☐ Siding	\$
☐ Other	\$
☐ Demolition	\$
☐ Miscellaneous	\$
☐ Fence	Height
☐ Sign	Sq. Ft.
☐ Pool	
☐ Elevator	
☐ Asbestos Abatement	
☐ Other	

Administrative Surcharge	Minimum Fee	TOTAL FEE
Paid ☐ Check #	\$	\$
Collected by:	\$	\$

Preparing track

12

4'

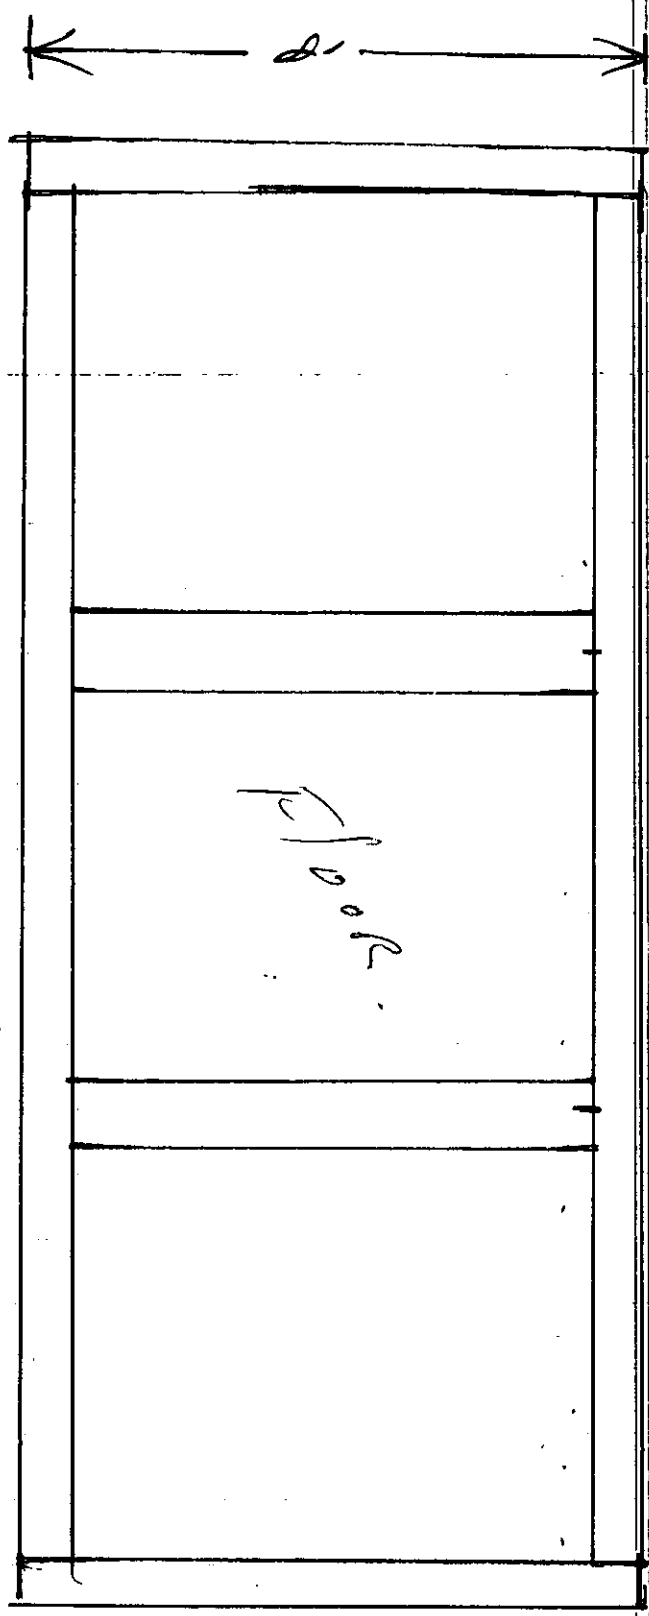

Floor

Frame of Floor

4x4


5/8 ply Floor

Set on Rail Road ties

Set on Rail Road ties

Property line


Side View

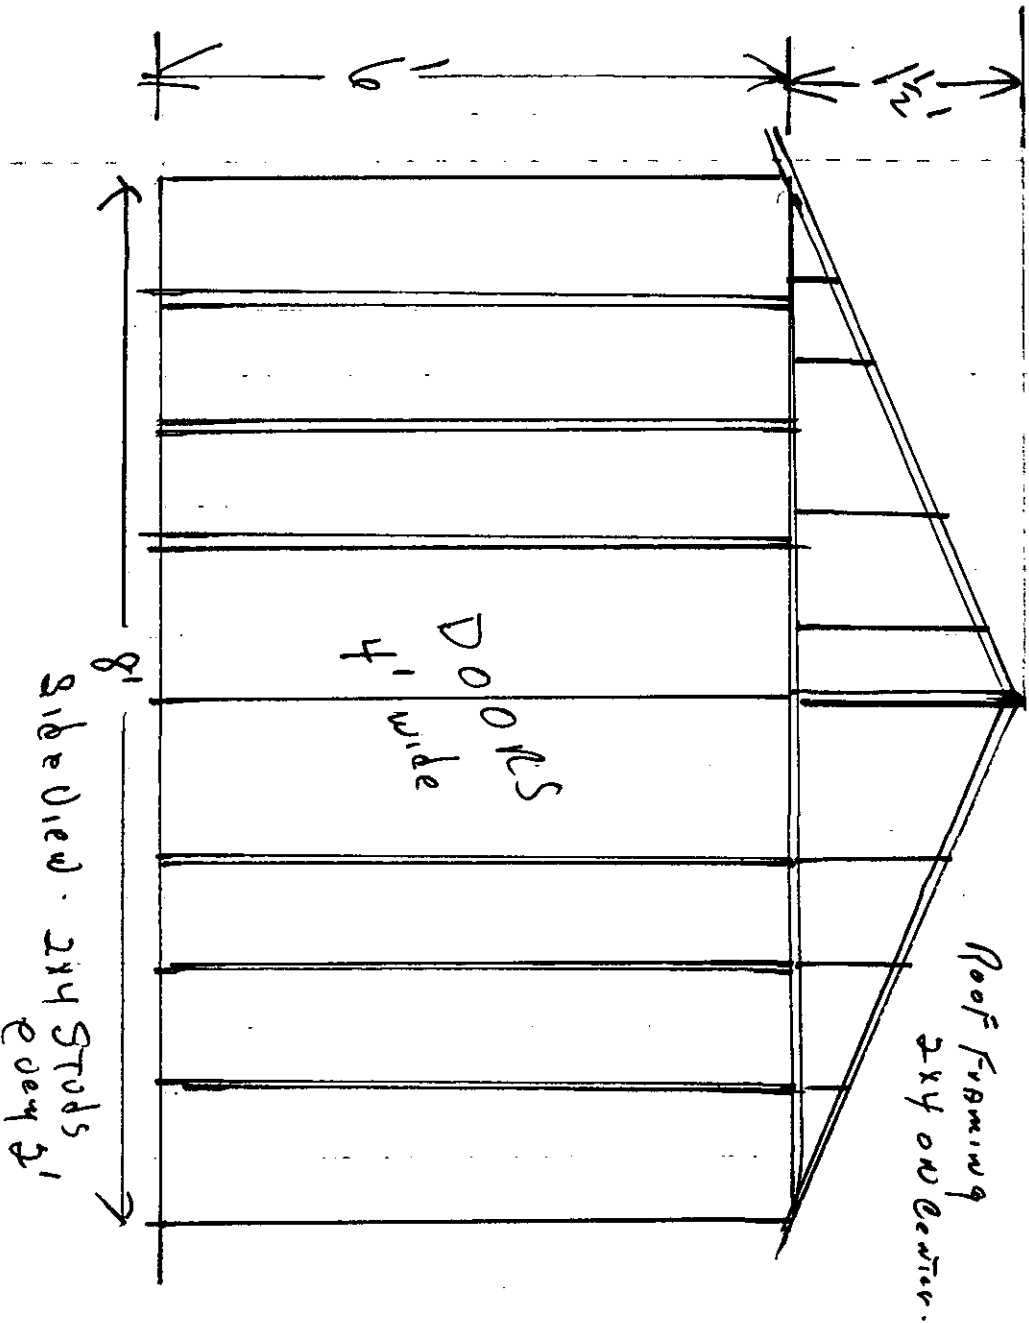

Siding Texture
1-11

8'
Siding - 2x4 Studs
every 2'

Front View

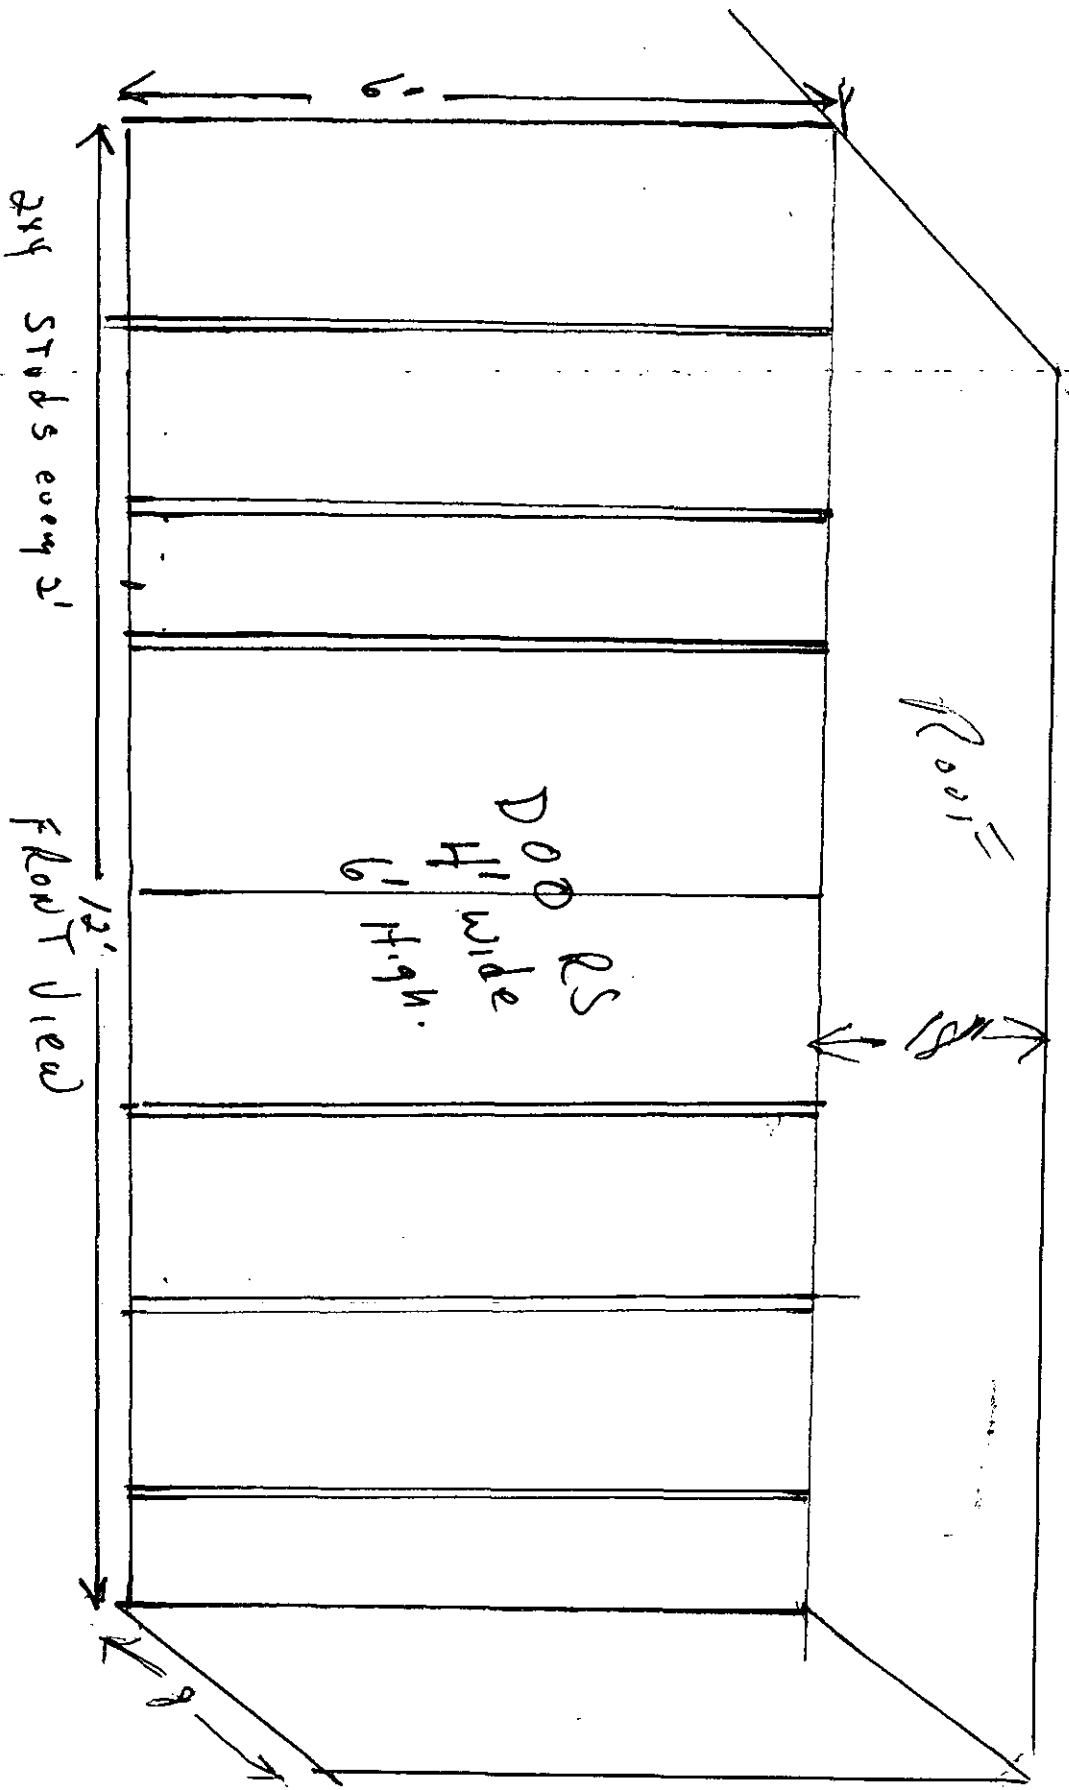


Lots 15, 17 & 19 Block 2 as shown on map entitled "Riverland Development Subdivision Map of the J. W. Falkinburg Property" dated Sept. 29, 1953, filed in the Ocean County Clerk's Office on January 7, 1955 as Map No. B-374 also known as Lot 15 Block 1205-2 on the Brick Township Tax Map.

APPROVED FOR ZONING ONLY
SEAN KIMLEY, ZONING OFFICER
DATE Jan Xing 6/16/72
Shel

CHARD PLACE
Formerly
RICHARD PLACE

VERONICA DRIVE

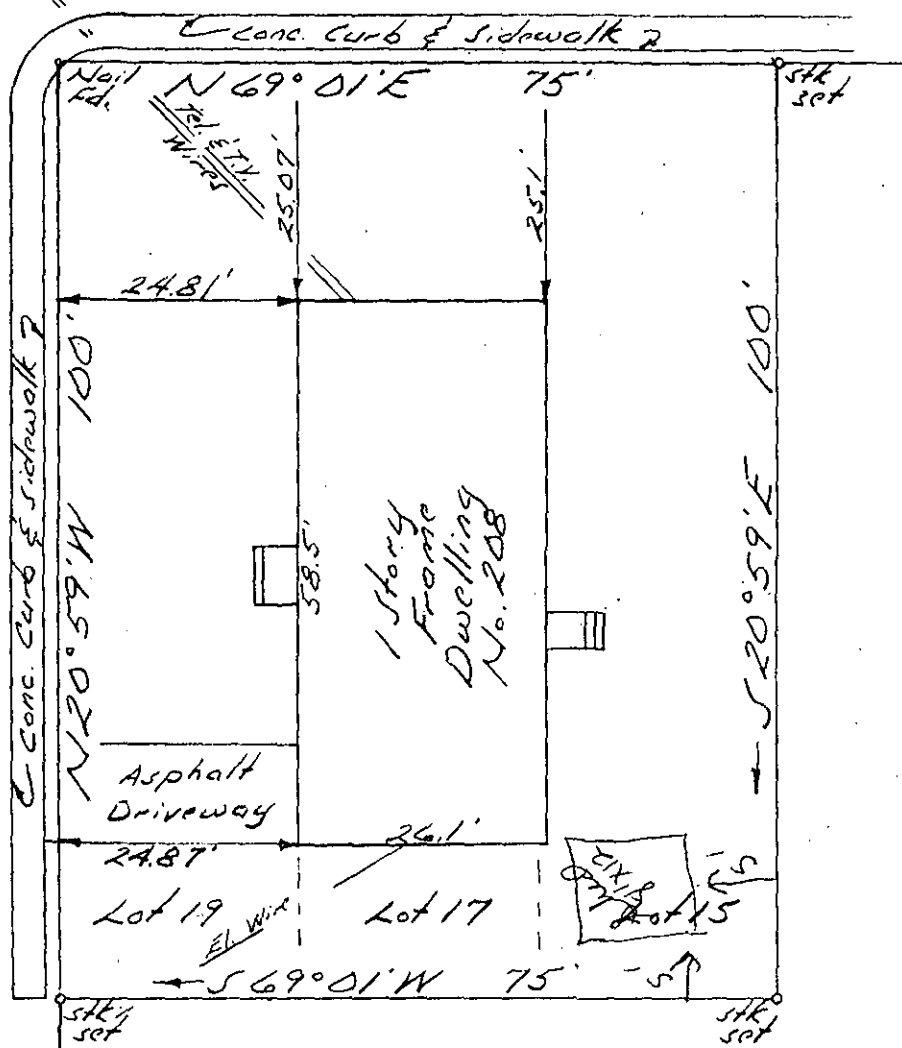

PREMISES SURVEYED FOR
TIMOTHY V. DRISCOLL
BRICK TOWNSHIP, OCEAN COUNTY, N.J.

SURVEYED July 18, 1983

SCALE 1"=20'

Certified to Timothy V. Driscoll and Marion K. Driscoll, his wife; Chelsea Title and Guaranty Company; Ocean Federal Savings and Loan Association; Francis X. O'Sullivan, Jr., Esq.

Elbert Morris, Pres.

MORRIS & GLASGOW, INC.

ENGINEERING AND SURVEYING
1119 ARNOLD AVENUE
POINT PLEASANT BORO, N.J.

Elbert Morris
Lic. L.S. No. 8509



Charles W. Glasgow
Lic. P.E. & L.S. No. 9095

MAP No. 2-2026


BOOK 3/116

**ANCHORING METHOD
(ALL 4 CORNERS)**

ANCHOR IS ANCHORED TO EARTH
BY A VERTICAL P.T. 2x4,
BOLTED TO THE FLOOR
RIMING HEADER & BURIED
A HOLE 32" DEEP W/ AN

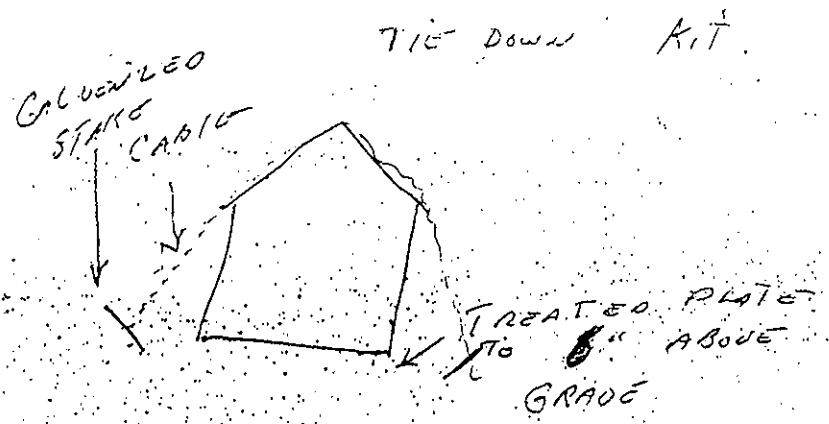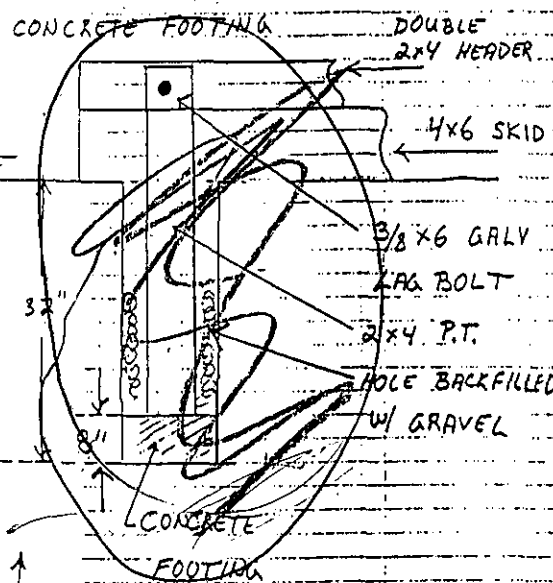

SHED ISOMETRIC
NO SCALE

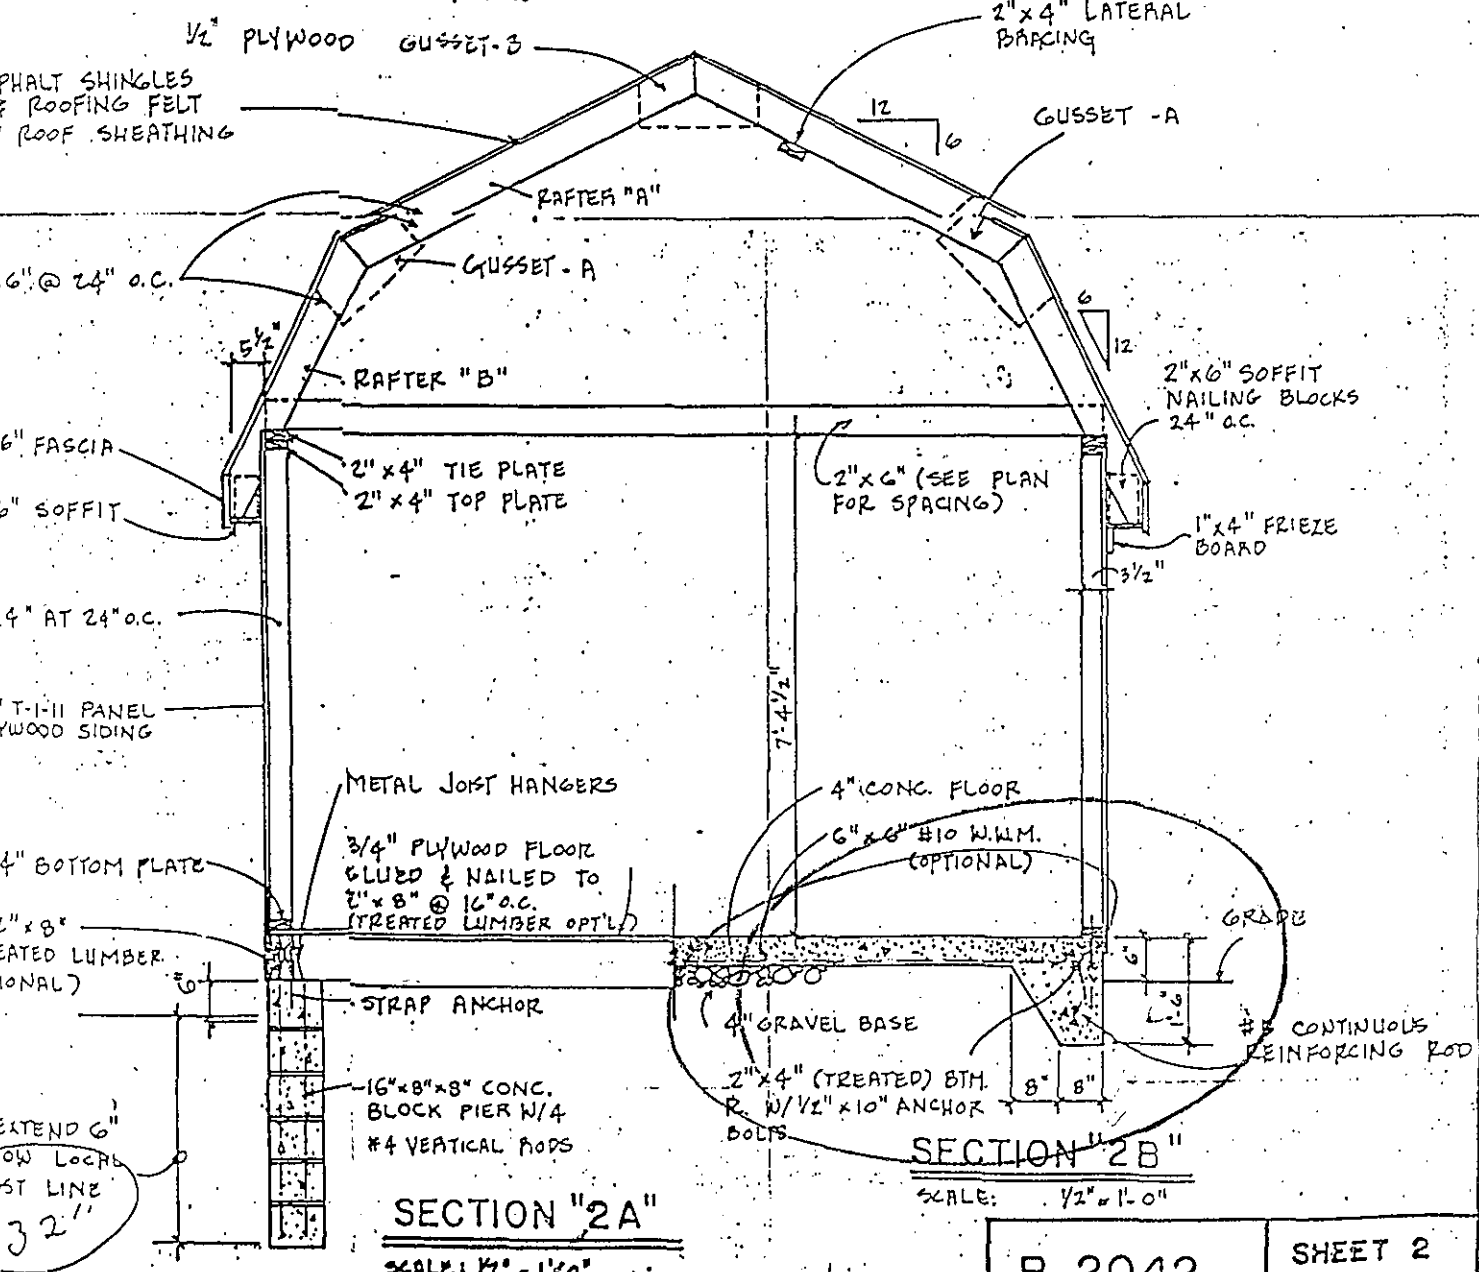

SECTION "2A"
SCALE: 1/2" = 1'-0"

SECTION "2B"
SCALE: 1/2" = 1'-0"