

881-91



IDENTIFICATION

Address _____

6. Responsible Person In Charge of Work Michael A. Serro Tel. (201) 899-3201

II. PROPOSED WORK

1. ☐ Minor Work
(single trade)
2. ☐ Small Job (\$5,000
and no prior
approvals)
3. ☐ New Building
4. ☒ Addition
5. ☐ Alteration
6. ☐ Fire Protection
7. ☐ Plumbing
8. ☐ Electrical
9. ☐ Asbestos Abatement
10. ☐ Demolition

TOTAL COSTS

Est. Cost

add. prob

OPTIONAL (for office use only)[illegible]

III. **DO YOU WANT:** (optional) 1. ☐ Partial Releases 2. ☐ Prototype Processing

IV. DOES OR WILL YOUR BUILDING CONTAIN ANY OF THE FOLLOWING?

1. ☐ Elevators/Escalators/Lifts/
Dumbwaiters/Moving Walks
 2. ☐ High Pressure Boilers
 3. ☐ Pressure Vessels
 4. ☐ Refrigeration Systems
 5. ☐ Cross-Connections/Backflow
Preventers
 6. ☐ Hazardous Uses/Places of Assembly
 7. ☐ Sprinklers
 8. ☐ Smoke Control Systems in Open Wells
 9. ☐ Underground Storage Tanks

V. FEE SUMMARY (for office use only)

		Update	Update
1. Building	\$ 34.46	/	
2. Electrical			
3. Plumbing			
4. Fire Protection			
5. Other			
6. Subtotal	\$ 34.46	/	
7. Less 20% for State Plan Review	3.45	/	
8. Subtotal	\$ 5.36	/	
9. DCA Training Fee			
10. Subtotal	\$		
11. Cert. of Occupancy	20	/	
12. Other			
13. TOTAL	\$ 63.27	/	

VI. BUILDING/SITE CHARACTERISTICS

1. Number of Stories 1

2. Height of Structure 15 ft.

3. Area—Largest Floor 224 sq. ft.

4. Building Area—All Floors 264 sq. ft.

5. Volume of Structure 3828 cu. ft.

6. Construction Classification _____

7. Total Land Area Disturbed none sq. ft.

8. Flood Hazard Zone _____

9. Base Flood Elevation _____ ft.

10. Wetlands yes _____ sq. ft.
 no ☒ _____

11. Fire Grading _____

12. Max. Live Load _____

13. Max. Occupancy Load _____

VII. DESCRIPTION OF BUILDING USE

A. RESIDENTIAL:

1. ☐ Hotels (R-1)
2. ☐ Multi-Family (R-2)
3. ☐ Two-Family (R-3) BOCA
4. ☐ Two-Family (R-4) CABO
5. ☐ One-Family (R-3) BOCA
6. ☐ One-Family (R-4) CABO
- No of dwelling units: _____
Before Construction _____
After Construction _____
Net gain or loss _____

B. NON-RESIDENTIAL

1. State Specific Use:
2. Use Group:
3. Change in Use Group, Indicate Former:

LDS BR 10517534

20K

CERTIFICATION IN LIEU OF OATH

I. OWNER SECTION (to be completed if the applicant is the owner in fee)

I hereby certify that I am the owner in fee of the property listed on Page 1.

Mark the following applicable boxes:

A. ☐ I further certify that a new home (private residence) will be constructed on this property for my own use and occupancy. This dwelling is to be occupied by myself and is not to be used for any purpose other than single family residential use. I attest that all construction, plumbing, or electrical work will be done, in whole or in part, by me or by subcontractors under my supervision, in accordance with all applicable laws; and, I further acknowledge that said new home is not covered under the New Home Warranty and Builders Registration Act (N.J.S.A. 46:3B-1 et seq.) and that such fact shall be disclosed to any person purchasing this property within ten years of the date of issuance of a certificate of occupancy.

I UNDERSTAND THAT IN MARKING BOX A, I ACKNOWLEDGE THAT I AM ASSUMING RESPONSIBILITY FOR THE WORK DONE ON SAID PROPERTY, THE CONDITION OF THE PROPERTY PRIOR TO, DURING, AND AFTER ANY WORK PERFORMED, AND FOR THE PERFORMANCE OF THE SUBCONTRACTORS I HIRE, EMPLOY, OR OTHERWISE CONTRACT OR WITH WHOM I MAKE AGREEMENTS TO PERFORM WORK. I AM VOLUNTARILY AND KNOWINGLY ASSUMING THIS RESPONSIBILITY.

B. ☐ I further certify the following as required by the New Jersey Uniform Construction Code, N.J.A.C. 5:23-2.15(e)1.vii:

I personally prepared the plans submitted for: 1) the new home referred to in A.; or, 2) an addition, alteration, renovation, or repair to an existing single family residence owned and occupied by myself and located on the property listed on Page 1; or, 3) a new structure that will be physically separate from, but that will be deemed part of, an existing single family residence that is owned and occupied by myself and located on the property listed on Page 1.

C. ☐ I further certify that I will perform or supervise the following work:

C.1. ☐ Building C.2. ☐ Fire Protection
I further certify that I will perform the following work:
C.3. ☐ Electrical C.4. ☐ Plumbing

D. ☐ I agree to advise all contractors on this project that they are required to be registered with the New Jersey Division of Taxation and to comply with all New Jersey tax laws.

I further certify the following as required by the Uniform Construction Code, N.J.A.C. 5:23-2.15(a)5: All required State, county, and local prior approvals have been given, including such certification as the construction official may require.

I understand that if any of the above statements are willfully false, I am subject to punishment.

Signature _____ Date _____

II. AGENT SECTION

(to be completed if the applicant is not the owner in fee)

I hereby certify the following as required by the New Jersey Uniform Construction Code, N.J.A.C. 5:32-2.15(d): the proposed work is authorized by the owner in fee; and I have been authorized by the owner in fee to make this application as his agent.

I further certify the following as required by the Uniform Construction Code, N.J.A.C. 5:23-2.15(a)5: All required State, county, and local prior approvals have been given, including such certification as the construction official may require.

I agree to advise all contractors on this project that they are required to be registered with the New Jersey Division of Taxation and to comply with all New Jersey tax laws.

I understand that if any of the above statements are willfully false, I am subject to punishment.

☒ Check if contractor.

Agent Name Michael A. Serro

Address 1110 Barton Ave

Pt. Pleasant N.J. 08742

Telephone (201) 899-3209

Signature _____ Date _____

OFFICE DATE RECEIVED: _____

VIII. PRIOR APPROVALS CHECKLIST (office use only)	LOCAL APPROVAL		COUNTY APPROVAL		REGIONAL APPROVAL		STATE APPROVAL		COMMENTS
	Prelim. Initial	Final Date	Prelim. Initial	Final Date	Prelim. Initial	Final Date	Prelim. Initial	Final Date	
☐ Planning Board									
☐ Zoning Board									
☐ Sewer Authority									
☐ Water Authority									
☐ Fire Department									
☐ Police Department									
☐ Health Department									
☐ Soil Conservation									
☐ N.J. Dept. of Community Affairs									
☐ N.J. Department of Transportation									
☐ N.J. Dept. of Environmental Protect.									
☐ Utility Dig No.									
☒ Other <i>Zoning</i>	<i>SK</i>	<i>5/22/91</i>	<i>add.</i>						
☐									
☐									
☐									

IX. SUBCODES AND SPECIAL REGULATIONS APPLICABLE (office use only—optional)

Name of Code & Edition	Name of Code & Edition	Other
Building _____	Energy _____	
Electrical _____	Barrier Free _____	
Plumbing _____	Flood Hazard _____	
Fire Protection _____	As Built Elevation Cert. _____	
Mechanical _____	Other _____	

X. CERTIFICATES ISSUED (office use only)	DATE EXPIRED
☐ Temporary Certificate of Occupancy	No. _____
☐ Temporary Certificate of Occupancy	No. _____
☐ Continued Certificate of Occupancy	No. _____
☐ Certificate of Occupancy	No. _____
☐ Certificate of Approval	No. _____
☐ None	



CONSTRUCTION PERMIT

Date Issued

Control #

Permit # 881-91IDENTIFICATION Block 1205-4 Lot 8-10-12Work Site Location 207 VERONICA Contractor Michael Serro

Address _____

Owner in Fee JAMES RUTTERAddress Same

Tele. (____) _____

Lic. No. or Bldrs. Reg. No. _____ Exp. Date **0002**Federal Emp. No. 881*#

or Social Security No. _____ LOT

0.00

PLAT #

is hereby granted permission to perform the following work:

☐ BUILDING ☐ PLUMBING ☐ OTHER _____
☐ ELECTRICAL ☐ FIRE PROTECTION

DESCRIPTION OF WORK:

Screen Porch

NOTE: If construction does not commence within one (1) year of date of issuance, or if construction ceases for a period of six (6) months, this permit is void.

Estimated Cost of Work \$ 8,900A.J. Cigno

U.C.C. Form F-170A

CONSTRUCTION OFFICIAL

1 WHITE - OFFICE

2 CANARY - TAX ASSESSOR

3 PINK - JACKET

4 GOLD - APPLICANT

PAYMENTS (Office Use Only)			PLAT #
BUILDING			34.46
Building	PLAN RM		3.45
Plumbing	D.S.A.		5.36
Electrical	S / O		20.00
Fire Protection	TOTAL		3.27
Other	CHECK		3.27
Other	CHANGE		0.00
DCA Training Fee	5	0050A005	5:43
Cert. of Occ.			
Other			
Total			
Check No.			
Cash			
Collected By:			



Date Received
Date Issued 5-28-91
Control #
Permit # 881-91

A. IDENTIFICATION—APPLICANT: COMPLETE ALL APPLICABLE INFORMATION. WHEN CHANGING CONTRACTORS, NOTIFY THIS OFFICE. CALL UTILITY DIG NO. 1-800-272-1000.

Block 1205-4 Lot 8-10-12
Work Site Location Buck M.G. Drive
Owner in Fee James & Joan Butler
Address Buck M.G.
Tele. () Michael A. Lerner
Contractor 410 Barton Ave
Address My Pleasant M.G. 05742
Tele. () 899-3209
Lic. No. or Bldrs. Reg. No. 006926
Federal Emp. No. or Social Security No.

C. CERTIFICATION IN LIEU OF OATH

I hereby certify that I am the (agent of) owner of record and am authorized to make this application.

Signature Michael A. Lerner

D. TECHNICAL SITE DATA

DESCRIPTION OF WORK

*Build a 12' x 22' screened
in porch*

JOB SUMMARY (Office Use Only)

PLAN REVIEW	Date	Initial	INSPECTIONS	Dates (Month/Day)	Initial
☒ No Plans Req.	<u>5/21</u>	<u>AK</u>	Type: <u>Footing</u>	Failure	Approval
☒ All			<u>Footing</u>		
☐ Footing			<u>Foundation</u>		
☐ Foundation			<u>Slab</u>		
☐ Frame			<u>Frame</u>		
☐ Other			<u>Insulation</u>		
Joint Plan Review Required:			Finishes:		
☐ Elec. ☐ Plumb. ☐ Fire			Energy		
SUBCODE APPROVAL			Mechanical		
☐ CO ☐ CCO ☐ CA			TCO		
Date:			Other		
Approved By:			Final		

B. BUILDING CHARACTERISTICS

Use Group Present _____ Proposed _____
Constr. Class Present _____ Proposed _____
No. of Stories 1
Height of Structure 15 Ft.
Area—Largest Floor 264 Sq. Ft.
Total Bldg. Area/All Floors 264 Sq. Ft.
Volume of Structure _____ Cu. Ft.
Total Land Area Disturbed none Sq. Ft.

Est. Cost of Bldg. Work:

1. New Bldg. \$ 8900.00
2. Alteration \$ _____
3. Total (1+2) \$ _____

TYPE OF WORK:

☐ New Building	(Office Use Only)
☒ Addition	FEE
☐ Alteration	
☐ Roofing	
☐ Siding	
☐ Other	
☐ Demolition	
☐ Miscellaneous	
☐ Fence	Height
☐ Sign	Sq. Ft.
☐ Pool	
☐ Elevator	
☐ Asbestos Abatement	
☐ Other	

Paid ☐ Check # _____	Administrative Surcharge \$ _____
Collected by: _____	Minimum Fee \$ _____
	TOTAL FEE \$ _____



**BUILDING
SUBCODE
TECHNICAL SECTION**



Date Received
Date Issued 5-28-91
Control #
Permit # 881-91

**A. IDENTIFICATION—APPLICANT: COMPLETE ALL APPLICABLE INFORMATION. WHEN CHANG-
ING CONTRACTORS, NOTIFY THIS OFFICE. CALL UTILITY DIG NO: 1-800-272-1000.**

Block 1205-4 Lot 8-10-12
Work Site Location 207 Veronica Drive
Owner in Fee James & John Butler
Address 207 Veronica Drive
Buck M.G.
Tele. () Michael A. Deane
Contractor Michael A. Deane
Address 110 Route 1, H. J. ERIC
1499-3209 + M.G. 05742
Tele. () 899-3209
Lic. No. or Bldrs. Reg. No. 000926
Federal Emp. No. or Social Security No. V

C. CERTIFICATION IN LIEU OF OATH

I hereby certify that I am the (agent of) owner
of record and am authorized to make this application.

Signature Michael A. Deane

**D. TECHNICAL SITE DATA
DESCRIPTION OF WORK :**

Build a 12' x 22' screened
in porch
9-3209

JOB SUMMARY (Office Use Only)		INSPECTIONS		Dates (Month/Day)	
PLAN REVIEW	Date	Initial	Type:	Failure	Approval
☒ No Plans Req.					
☒ All	5/21	KK	Footing		
☐ Footing			Foundation		
☐ Foundation			Slab		
☐ Frame			Frame		
☐ Other			Insulation		
Joint Plan Review Required:			Finishes:		
☐ Elec. ☐ Plumb. ☐ Fire			Energy		
SUBCODE APPROVAL			Mechanical		
☐ CO ☐ CCO ☐ CA			TCO		
Date:			Other		
Approved By:			Final		

B. BUILDING CHARACTERISTICS

Use Group Present Proposed
Constr. Class Present Proposed
No. of Stories 1
Height of Structure 15 Ft.
Area—Largest Floor 264 Sq. Ft.
Total Bldg. Area/All Floors 264 Sq. Ft.
Volume of Structure none Cu. Ft.
Total Land Area Disturbed none Sq. Ft.

Est. Cost of Bldg. Work:

1. New Bldg. \$ 8900.00
2. Alteration \$ 0
3. Total (1+2) \$ 0

TYPE OF WORK:		(Office Use Only)	
			FEE
☒ New Building			
☐ Addition			
☐ Alteration			
☐ Roofing			
☐ Siding			
☐ Other			
☐ Demolition			
☐ Miscellaneous			
☐ Fence			
☐ Sign			
☐ Pool			
☐ Elevator			
☐ Asbestos Abatement			
☐ Other			

207 Veronica Drive
5/20/91

Administrative Surcharge \$
Paid ☐ Check # 0 Minimum Fee \$
Collected by: Michael A. Deane TOTAL FEE \$



Date Received
Date Issued 5-28-91
Control #
Permit # 881-91

A. IDENTIFICATION—APPLICANT: COMPLETE ALL APPLICABLE INFORMATION. WHEN CHANGING CONTRACTORS, NOTIFY THIS OFFICE. CALL UTILITY DIG NO: 1-800-272-1000.

Block 1205-4 Lot 8-10-12

Work Site Location 207 Venmore Drive

Owner in Fee James & John Butler
Address 207 Venmore Drive
Buck M.G.

Tele. () Michael A. Severo
Contractor 110 Baiton/Hartel H. SERVO

Address 14 Pleasant M.G. 05742

Tele. () 899-3209

Lic. No. or Bldrs. Reg. No. 006926

Federal Emp. No. 1 or Social Security No. 1

JOB SUMMARY (Office Use Only)

PLAN REVIEW	Date	Initial	INSPECTIONS	Dates (Month/Day)
			Type:	Failure Failure Approval Initial
☒ All	5/21	KK	Footing	
☐ No Plans Req.			Foundation	
☐ Footing			Slab	
☐ Foundation			Frame	
☐ Frame			Insulation	
☐ Other			Finishes	
Joint Plan Review Required:			Energy	
☐ Elec. ☐ Plumb. ☐ Fire			Mechanical	
SUBCODE APPROVAL			TCO	
☐ CO ☐ CCO ☐ CA			Other	
Date:			Final	
Approved By:				

B. BUILDING CHARACTERISTICS

Use Group	Present	Proposed	Est. Cost of Bldg. Work:
Constr. Class	Present	Proposed	1. New Bldg. \$ <u>8900.00</u>
No. of Stories	1	1	2. Alteration \$ <u>0</u>
Height of Structure	15	15	3. Total (1+2) \$ <u>0</u>
Area—Largest Floor	264	264	
Total Bldg. Area/All Floors	264	264	
Volume of Structure	none	none	
Total Land Area Disturbed	none	none	

C. CERTIFICATION IN LIEU OF OATH

I hereby certify that I am the (agent of) owner of record and am authorized to make this application.

Signature Michael A. Severo

D. TECHNICAL SITE DATA

DESCRIPTION OF WORK

Build a 12' x 22' screened in porch

(Office Use Only)

TYPE OF WORK:	(Office Use Only)
☐ New Building	\$
☐ Addition	
☐ Alteration	
☐ Roofing	
☐ Siding	
☐ Other	
Demolition	
Miscellaneous	
☐ Fence	
☐ Sign	
☐ Pool	
☐ Elevator	
☐ Asbestos Abatement	
☐ Other	

207 Venmore Drive
5/20/91

Administrative Surcharge	Minimum Fee	TOTAL FEE
\$	\$	\$

TOWNSHIP OF BRICK

MAY 21 1991

OCEAN COUNTY, NEW JERSEY
401 CHAMBERS BRIDGE ROAD, BRICK, N.J. 08723



Stevan J. Zboyan, Mayor

Township Council:

Thomas G. Maiorine, President
Albert Chrobocinski
Andrew R. Ciesla
Helen Fayad
Lee Hartman
Warren H. Wolf
David W. Wolfe

Department of Engineering

Municipal Engineer
(908) 477-3000, Ext. 273

TO: Municipal Engineer

DATE: 5/20/91

I MICHAEL A. SERRO of 207 Veronica Drive
(Name - Please Print) (Address)

The property is located in a flood zone.
is not located

BLOCK: 4/205-4 LOT: 8-10-12

Request to be exempted from the plot plan requirement as outlined in the Brick Land Use Book, Chapter 190.31, part B.

Phone No. 899-3209

Michael A. Serro
Signed by Applicant

1. Submit survey showing location of addition with proposed dimensions, grading. If driveway is being added, show type, width and length.
2. Proof that the property is not located in a Flood Hazard Area.

NOTE: Any excavations to be removed from the Township requires a mining permit.

Approved

Date: 5/21/91 By Erm Contolanti


Rejected

Date: _____ By _____

Remarks: _____

VERONICA DRIVE

40'

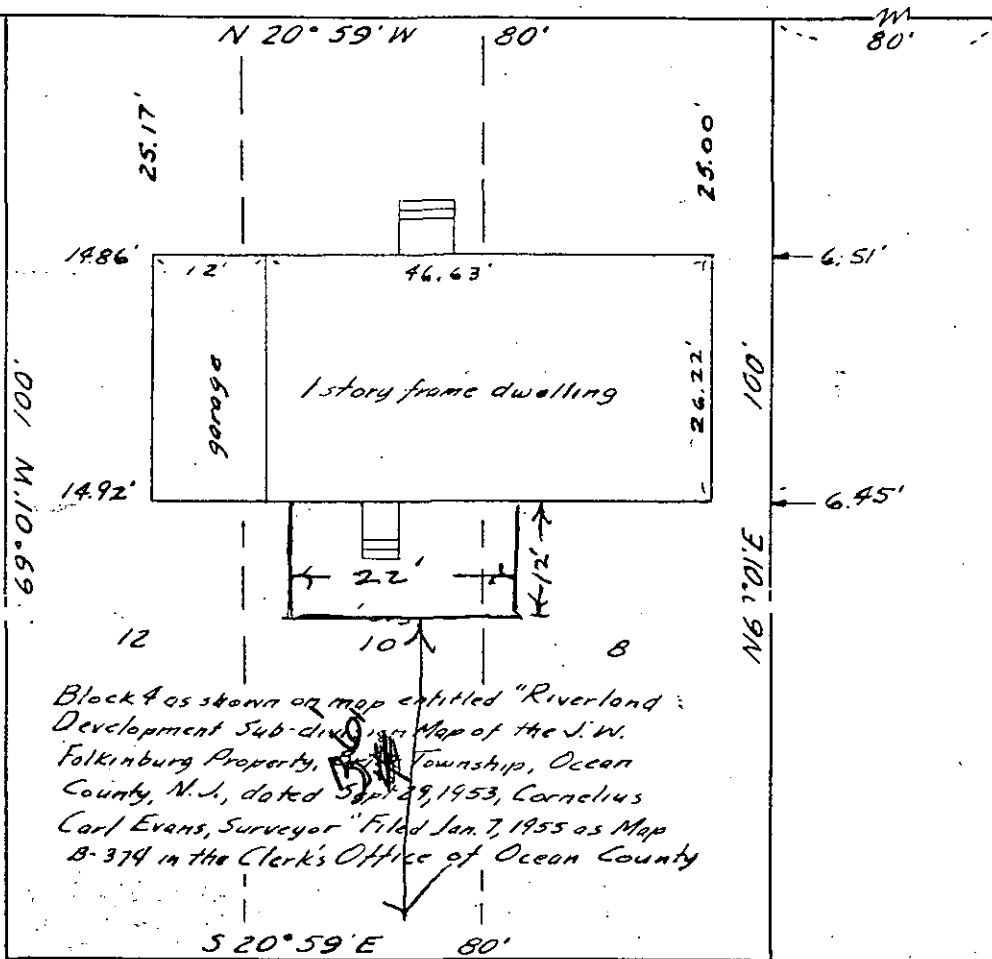

Block 4 as shown on map entitled "Riverland Development Sub-division Map of the J.W. Folkinburg Property, Brick Township, Ocean County, N.J., dated Sept. 29, 1953, Cornelius Carl Evans, Surveyor" Filed Jan. 7, 1955 as Map B-374 in the Clerk's Office of Ocean County

APPROVED FOR ZONING ONLY
 DEAN KINNEY, ZONING OFFICER
 DATE Jan 20/91
addition


PREMISES SURVEYED FOR
 RIVER LAND DEVELOPMENT CO. INC.
 BRICK TOWNSHIP, OCEAN COUNTY, N.J.
 SURVEYED October 27, 1959 SCALE 1"=20'
 Certified to Underwood Mortgage and Title Company

MORRIS GLASGOW, Inc.

E. C. F. Morris Pres.
 N.J. Licensed L.S. No. 509

VERONICA DRIVE

40'

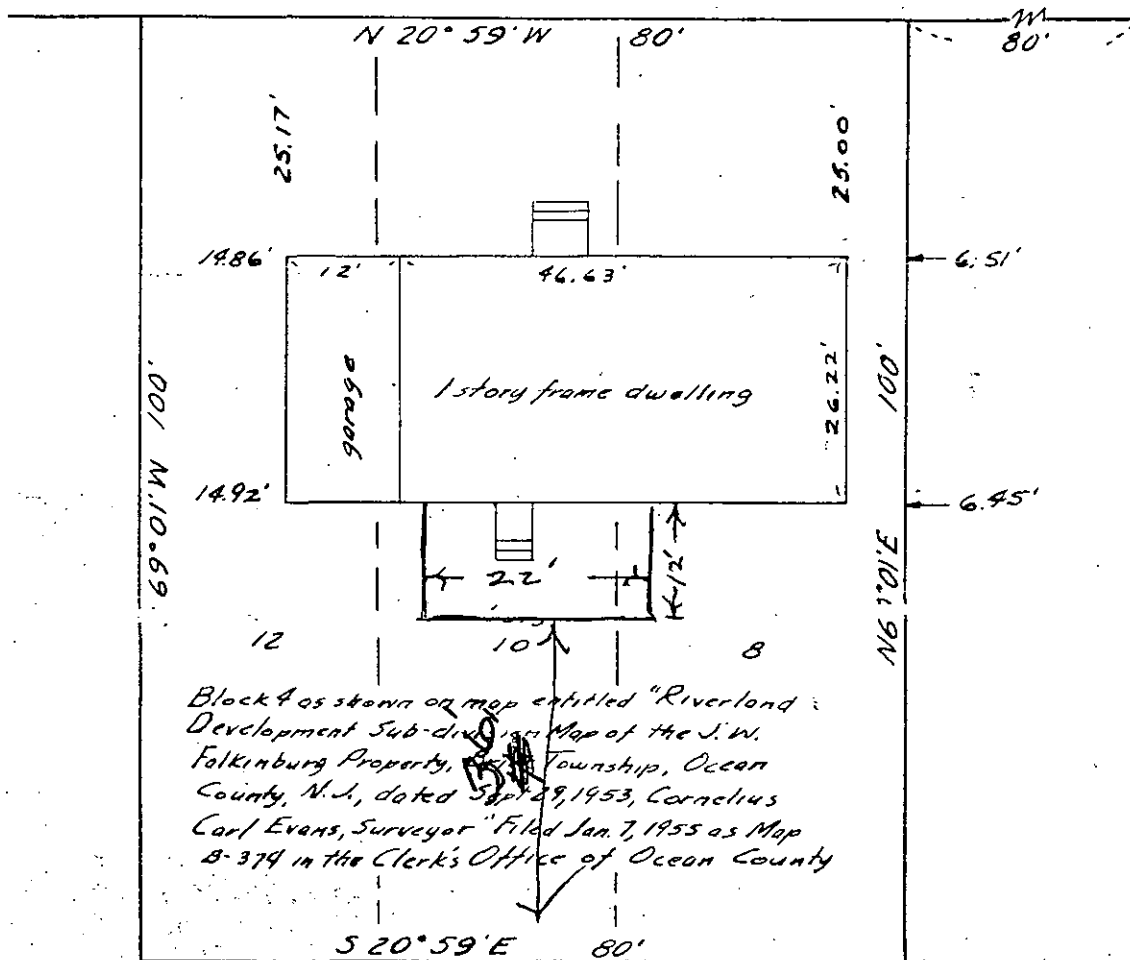

PAGE DRIVE

40'

APPROVED FOR ZONING ONLY
 CEAN KINNEY, ZONING OFFICER
 DATE Sept 20/91
addition

PREMISES SURVEYED FOR
 RIVER LAND DEVELOPMENT CO. INC.
 BRICK TOWNSHIP, OCEAN COUNTY, N.J.
 SURVEYED October 27, 1959 SCALE 1"=20'
 Certified to Underwood Mortgage and Title Company

MORRIS GLASGOW, Inc.

E. C. f. 11/10/59 Pcs.
 N.J. Lic. 15-1 E. S. N. 8509

EXISTING
HOUSE

FIBERGLASS ROOF
SHINGLES


SCREENING

VINYL SIDING


4x4 POSTS

GRADE


SIDE VIEW
 $\frac{3}{8} = 1 \text{ FT}$

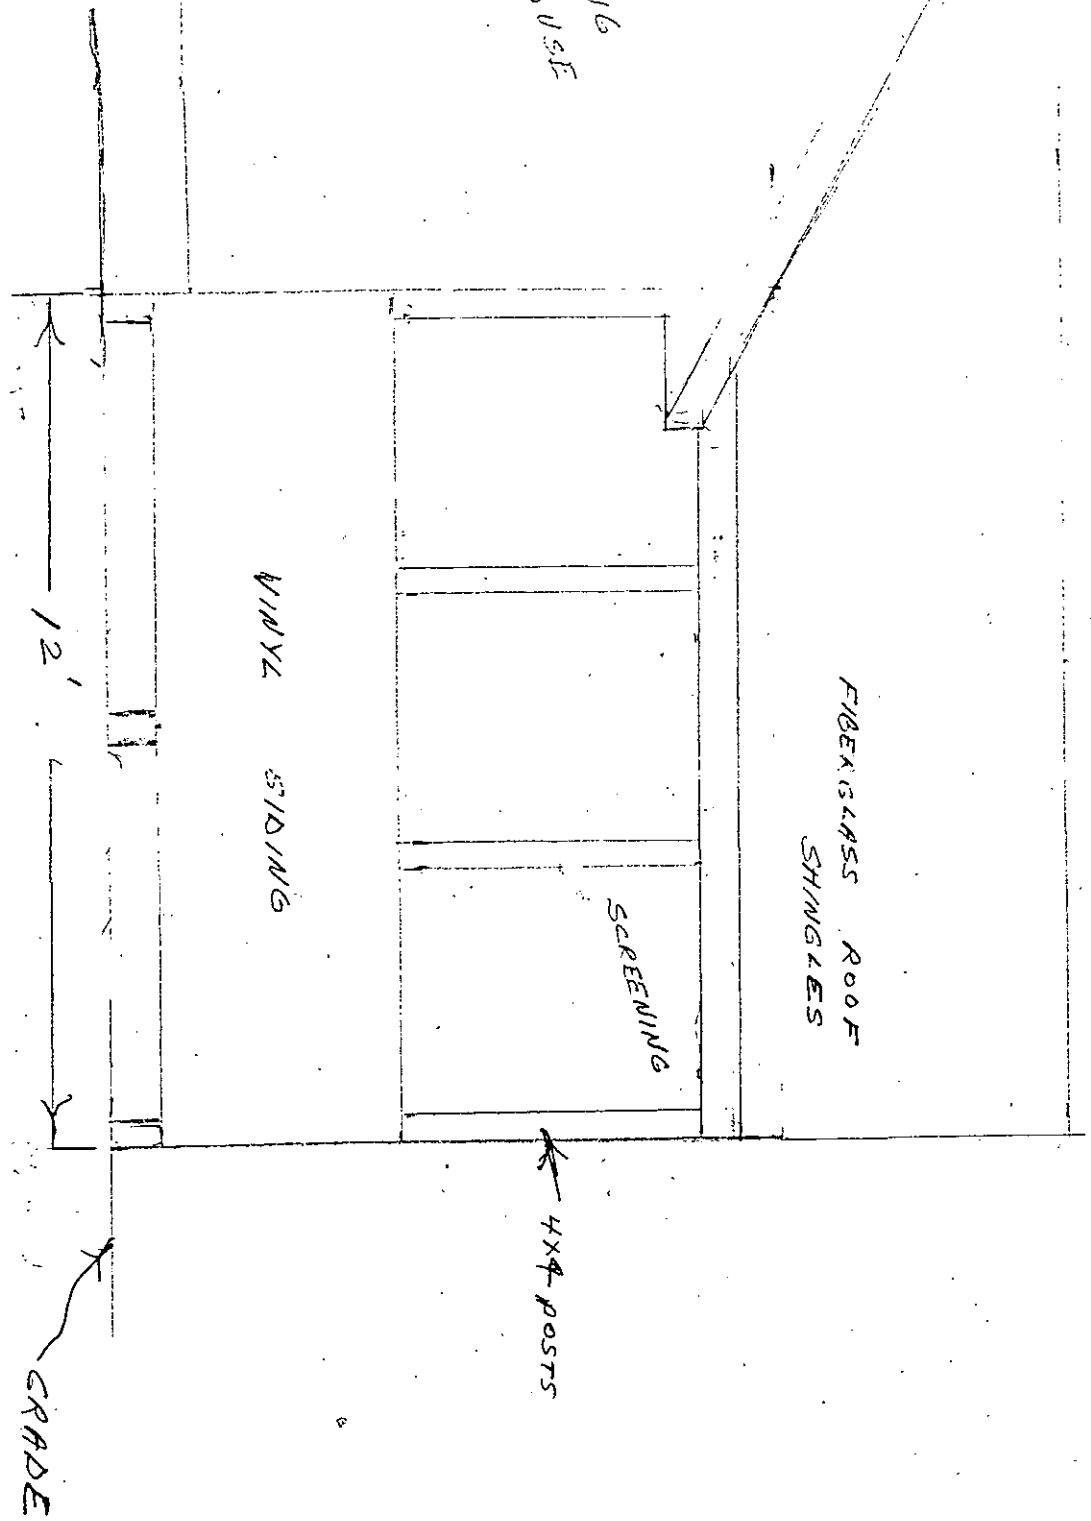

88-91

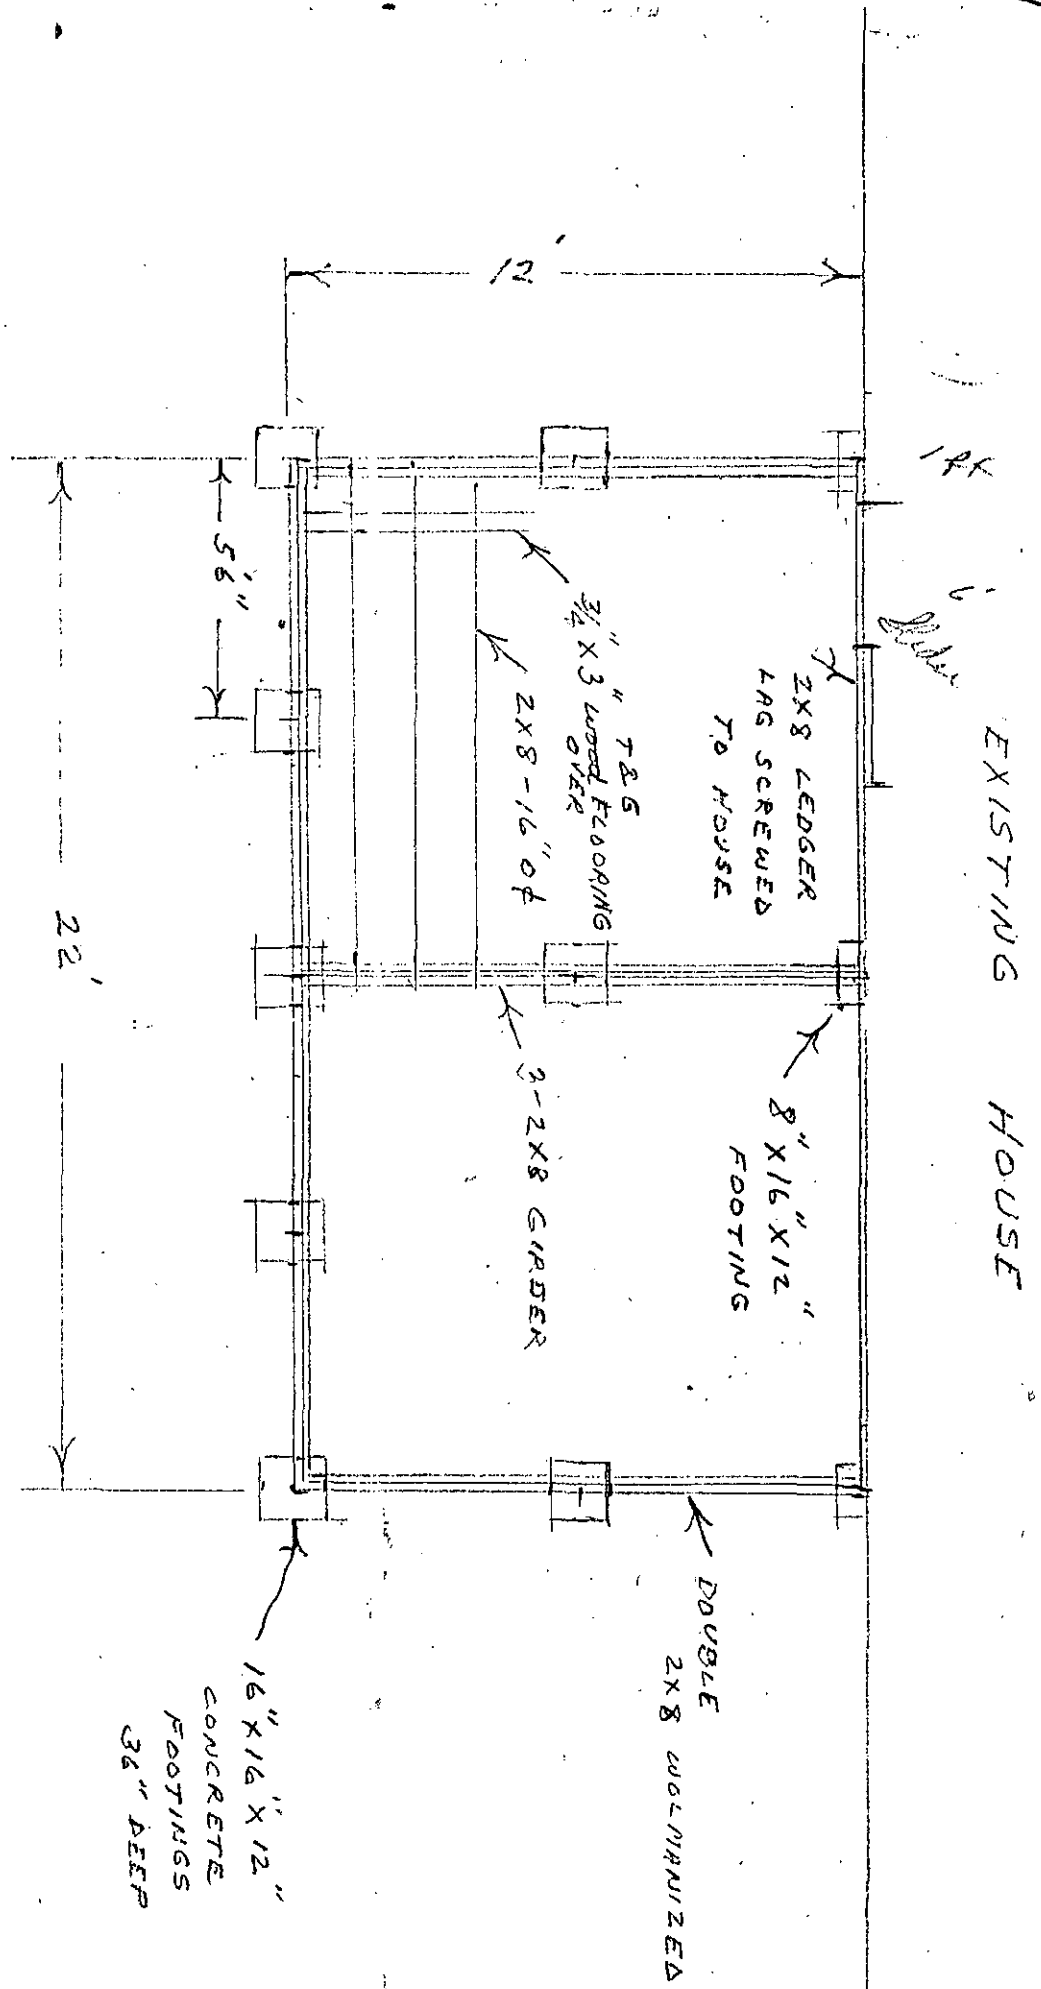

SCALE
1/4" = 1 FT.

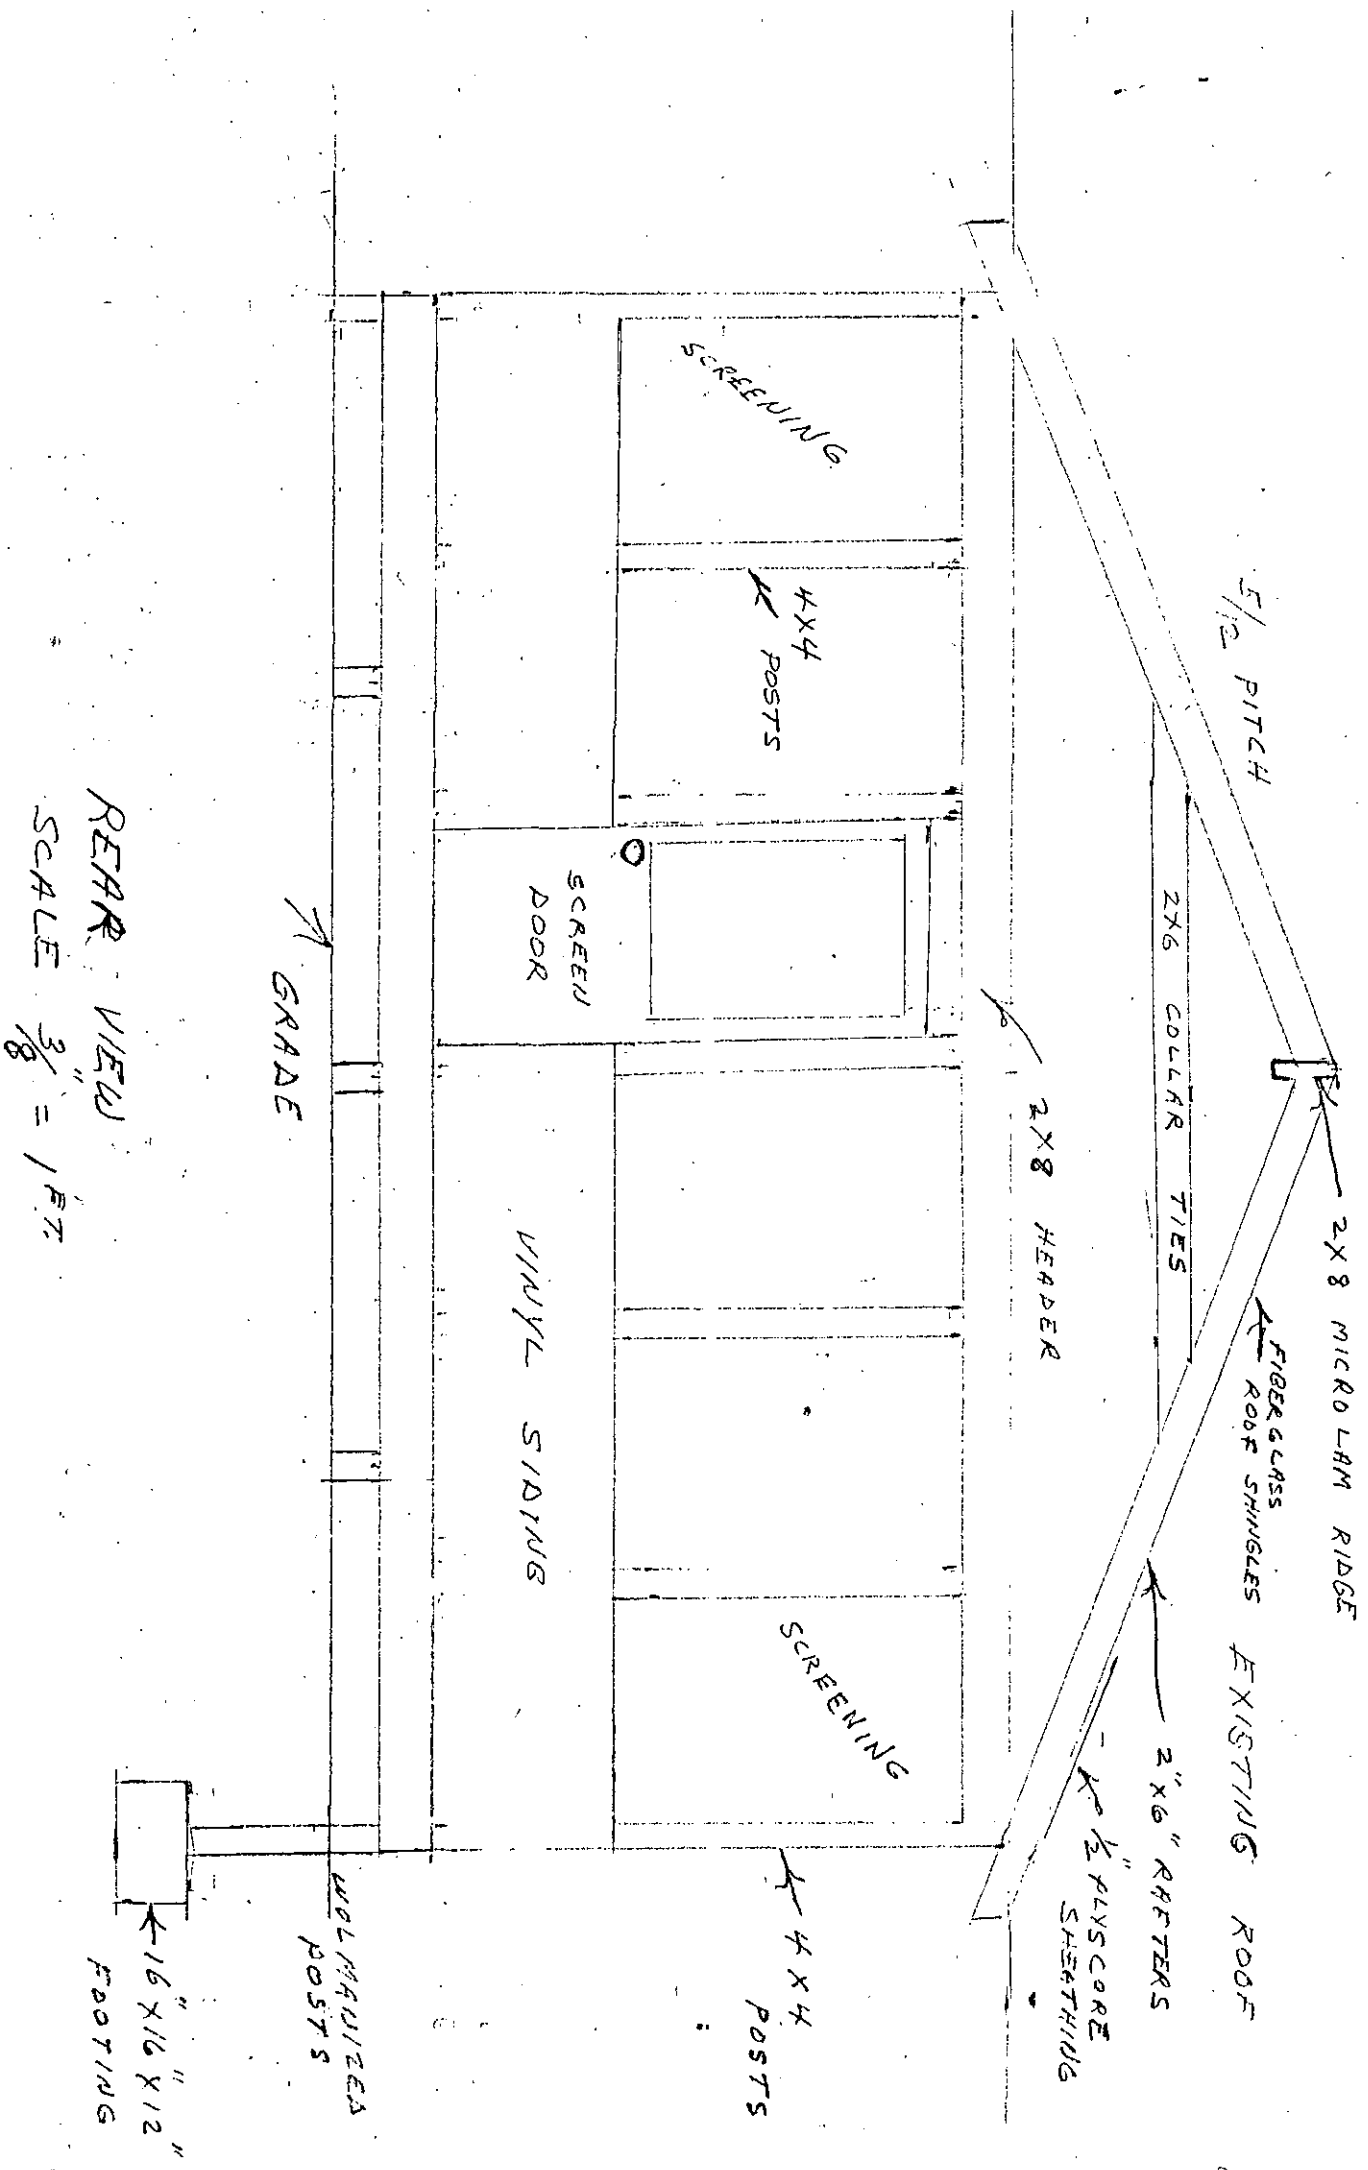

REAR VIEW
SCALE $\frac{3}{8}" = 1'ET$