

RECEIVED

JUN 3 1991

BUILDING



CONSTRUCTION PERMIT APPLICATION

ADDRESS (SITE) 2 Bedford Ave

PERMIT NO. 1031-91

I. IDENTIFICATION

1. Proposed Work-site at: 2 Bedford Ave

2. Name of Owner in Fee: Tallgrain, Frank Tel. [REDACTED]
 Address 2 Bedford Ave, Brick NJ 08724
street municipality zip code

3. Ownership in Fee: Public ☐ Private ☐

4. Principal Contractor: Sylvan Pools Tel. 908, 536-1010
 Address RD1 Box 299A, Englishtown, NJ 08926
street municipality zip code

License No. OR, if new home, Builder Reg. No. 93976 Exp. Date

Federal Emp. No. 3-172-0390 Social Security No.

5. Architect or Engineer: Robert C. DuBois Tel.
 Address 200 Somerdale Rd, Voorhees NJ

6. Responsible Person In Charge of Work: Bill Shafto Tel. 908, 536-1010

II. PROPOSED WORK

1. ☐ Minor Work (single trade)
2. ☐ Small Job (\$5,000 and no prior approvals)
3. ☐ New Building
4. ☐ Addition
5. ☐ Alteration
6. ☐ Fire Protection
7. ☐ Plumbing
8. ☐ Electrical
9. ☐ Asbestos Abatement
10. ☐ Demolition

Est. Cost

14,000

Aug Paul existing fence 6'

OPTIONAL (for office use only)

Plans Rec'd By	Date Rec'd	Rejection Date	Approval Date	Re-viewer	Resubmission Dates Approval	Rejection	Re-viewer
6-3-91	9/1		JUN 10 1991	R	6-10-91	9/1	R

III. DO YOU WANT: (optional) 1. ☐ Partial Releases 2. ☐ Prototype Processing

IV. DOES OR WILL YOUR BUILDING CONTAIN ANY OF THE FOLLOWING?

- | | | |
|---|---|---|
| 1. ☐ Elevators/Escalators/Lifts/
Dumbwaiters/Moving Walks | 3. ☐ Pressure Vessels | 6. ☐ Hazardous Uses/Places of Assembly |
| 2. ☐ High Pressure Boilers | 4. ☐ Refrigeration Systems | 7. ☐ Sprinklers |
| | 5. ☐ Cross-Connections/Backflow Preventers | 8. ☐ Smoke Control Systems in Open Wells |
| | | 9. ☐ Underground Storage Tanks |

V. FEE SUMMARY (for office use only)

		Update	Update
1. Building	\$ <u>75</u>		
2. Electrical			
3. Plumbing			
4. Fire Protection			
5. Other			
6. Subtotal	\$ <u>75</u>		
7. Less 20% for State Plan Review	\$ <u>5</u>		
8. Subtotal	\$		
9. DCA Training Fee			
10. Subtotal	\$		
11. Cert. of Occupancy	<u>21</u>		
12. Other			
13. TOTAL	\$ <u>100</u>		

VI. BUILDING/SITE CHARACTERISTICS

	(office use only)
1. Number of Stories	
2. Height of Structure	ft.
3. Area—Largest Floor	sq. ft.
4. Building Area—All Floors	sq. ft.
5. Volume of Structure	cu. ft.
6. Construction Classification	
7. Total Land Area Disturbed	sq. ft.
8. Flood Hazard Zone	
9. Base Flood Elevation	ft.
10. Wetlands yes	sq. ft.
no	
11. Fire Grading	
12. Max. Live Load	
13. Max. Occupancy Load	

VII. DESCRIPTION OF BUILDING USE

A. RESIDENTIAL

1. ☐ Hotels (R-1)
2. ☐ Multi-Family (R-2)
3. ☐ Two-Family (R-3) BOCA
4. ☐ Two-Family (R-4) CABO
5. ☒ One-Family (R-3) BOCA
6. ☐ One-Family (R-4) CABO

No of dwelling units:

Before Construction

After Construction

Net gain or loss

B. NON-RESIDENTIAL

1. State Specific Use:

2. Use Group:

3. Change in Use Group, Indicate Former:

LDS BR 10213940

ZOK

CERTIFICATION IN LIEU OF OATH

I. OWNER SECTION (to be completed if the applicant is the owner in fee)

I hereby certify that I am the owner in fee of the property listed on Page 1.

Mark the following applicable boxes:

- A. () I further certify that a new home (private residence) will be constructed on this property for my own use and occupancy. This dwelling is to be occupied by myself and is not to be used for any purpose other than single family residential use. I attest that all construction, plumbing, or electrical work will be done, in whole or in part, by me or by subcontractors under my supervision, in accordance with all applicable laws; and, I further acknowledge that said new home is not covered under the New Home Warranty and Builders Registration Act (N.J.S.A. 46:3B-1 et seq.) and that such fact shall be disclosed to any person purchasing this property within ten years of the date of issuance of a certificate of occupancy.

I UNDERSTAND THAT IN MARKING BOX A, I ACKNOWLEDGE THAT I AM ASSUMING RESPONSIBILITY FOR THE WORK DONE ON SAID PROPERTY, THE CONDITION OF THE PROPERTY PRIOR TO, DURING, AND AFTER ANY WORK PERFORMED, AND FOR THE PERFORMANCE OF THE SUBCONTRACTORS I HIRE, EMPLOY, OR OTHERWISE CONTRACT OR WITH WHOM I MAKE AGREEMENTS TO PERFORM WORK. I AM VOLUNTARILY AND KNOWINGLY ASSUMING THIS RESPONSIBILITY.

- B. () I further certify the following as required by the New Jersey Uniform Construction Code, N.J.A.C. 5:23-2.15(e)1.vii:

I personally prepared the plans submitted for: 1) the new home referred to in A.; or, 2) an addition, alteration, renovation; or repair to an existing single family residence owned and occupied by myself and located on the property listed on Page 1; or, 3) a new structure that will be physically separate from, but that will be deemed part of, an existing single family residence that is owned and occupied by myself and located on the property listed on Page 1.

- C. () I further certify that I will perform or supervise the following work:

C.1. () Building C.2. () Fire Protection

I further certify that I will perform the following work:

C.3. () Electrical C.4. () Plumbing

- D. () I agree to advise all contractors on this project that they are required to be registered with the New Jersey Division of Taxation and to comply with all New Jersey tax laws.

I further certify the following as required by the Uniform Construction Code, N.J.A.C. 5:23-2.15(a)5: All required State, county, and local prior approvals have been given, including such certification as the construction official may require.

I understand that if any of the above statements are willfully false, I am subject to punishment.

Signature _____ Date _____

II. AGENT SECTION

(to be completed if the applicant is not the owner in fee)

I hereby certify the following as required by the New Jersey Uniform Construction Code, N.J.A.C. 5:32-2.15(d): the proposed work is authorized by the owner in fee; and I have been authorized by the owner in fee to make this application as his agent.

I further certify the following as required by the Uniform Construction Code, N.J.A.C. 5:23-2.15(a)5: All required State, county, and local prior approvals have been given, including such certification as the construction official may require.

I agree to advise all contractors on this project that they are required to be registered with the New Jersey Division of Taxation and to comply with all New Jersey tax laws.

I understand that if any of the above statements are willfully false, I am subject to punishment.

(☒) Check if contractor

Agent Name Sylvan Pools

Address Rd 1 Box 299A

Englishtown, NJ

Telephone (908) 536-1010

Signature [Signature] Date 6/29/1

OFFICE DATE RECEIVED: _____

VIII. PRIOR APPROVALS CHECKLIST (office use only)	LOCAL APPROVAL		COUNTY APPROVAL		REGIONAL APPROVAL		STATE APPROVAL		COMMENTS
	Prelimin. Initial	Final Date	Prelimin. Initial	Final Date	Prelimin. Initial	Final Date	Prelimin. Initial	Final Date	
☐ Planning Board									
☐ Zoning Board									
☐ Sewer Authority									
☐ Water Authority									
☐ Fire Department									
☐ Police Department									
☐ Health Department									
☐ Soil Conservation									
☐ N.J. Dept. of Community Affairs									
☐ N.J. Department of Transportation									
☐ N.J. Dept. of Environmental Protect.									
☐ Utility Dig No.									
☐ Other									
☐									
☐									

IX. SUBCODES AND SPECIAL REGULATIONS APPLICABLE (office use only—optional)

Name of Code & Edition	Name of Code & Edition	Other
Building _____	Energy _____	
Electrical _____	Barrier Free _____	
Plumbing _____	Flood Hazard _____	
Fire Protection _____	As Built Elevation Cert. _____	
Mechanical _____	Other _____	

X. CERTIFICATES ISSUED (office use only)	DATE EXPIRED
☐ Temporary Certificate of Occupancy	No. _____
☐ Temporary Certificate of Occupancy	No. _____
☐ Continued Certificate of Occupancy	No. _____
☐ Certificate of Occupancy	No. _____
☐ Certificate of Approval	No. _____
☐ None	



CONSTRUCTION PERMIT

Date Issued _____
Control # _____
Permit # _____

IDENTIFICATION Block 1158.15 Lot X5,6,7,88

Work Site Location 2 Bedford Ave. Contractor Sylvia P. Ls.
Brick, N.J. 08724 Address RD. #1 Box 299A
Owner in Fee Tallarida, Frank & Amelia Englishtown, N.J. 07726
Address 2 Bedford Ave. Tele. (908) 536-1010
Brick, N.J. 08724 Lic. No. or Bldrs. Reg. No. 93976 Exp. Date _____
Tele. [REDACTED] Federal Emp. No. 3-172-0390
or Social Security No. _____

is hereby granted permission to perform the following work:

☒ BUILDING ☐ PLUMBING ☐ OTHER _____
☒ ELECTRICAL ☐ FIRE PROTECTION

DESCRIPTION OF WORK:

Inground concrete pool. 16' x 31'.
8' Deep. 400 Sq.'

NOTE: If construction does not commence within one (1) year of date of issuance, or if construction ceases for a period of six (6) months, this permit is void.

Estimated Cost of Work \$ 14,000.00

PAYMENTS (Office Use Only)

Building _____
Plumbing _____
Electrical _____
Fire Protection _____
Other _____
Other _____
DCA Training Fee _____
Cert. of Occ. _____
Other _____
Total _____
Check No. _____
Cash _____
Collected By: _____

REQUIRED INSPECTIONS

Construction work must be inspected in accordance with the State Uniform Construction Code Regulations N.J.A.C. 5:23-2.18. This agency will carry out such periodic inspections during the progress of work as are necessary to insure that work installed conforms to the approved plans and the requirements of the Uniform Construction Code.

The owner or other responsible person in charge of work must notify this agency when work is ready for any required inspections specified below. Requests for inspections must be made at least 24 hours prior to the time the inspection is desired. Inspections will be performed within three business days of the time for which they are requested. The work must not proceed in a manner which will preclude the inspection until it has been made and approval given.

☐ Required inspections for all subcodes for one and two family dwellings are the following:

1. The bottom of footing trenches before placement of footings, except that in the case of pile foundations, inspections shall be made in accordance with the requirements of the building subcode;
2. Foundations and all walls up to grade level prior to back filling;
3. All structural framing and connections prior to covering with finish or infill material; plumbing underground services, rough piping, water service, sewer, septic services and storm drains; electrical rough wiring, panels and service installations; insulation installations;
4. Installation of all finished materials, sealings of exterior joints; plumbing piping, trim and fixtures; electrical wiring, devices and fixtures; mechanical systems equipment.

☐ Required special inspections. The applicant by accepting the permit will be deemed to have consented to these requirements:

☐ A final inspection is required for each applicable subcode area before a final Certificate of Occupancy or Approval may be issued. Any violations of the approved plans and/or permit will be noted and the holder of the permit notified of discrepancies.

☐ A complete copy of approved plans must be kept on the job site.

If you do not understand any of this information, please ask.



CONSTRUCTION PERMIT

Date Issued

Control #

Permit #

IDENTIFICATION Block 1158.15 Lot 5, 6, 7, 88

Work Site Location 2 Bedford Ave. Contractor Sylvan Pools
Brick, N.J. 08724 Address RD #1 Box 299A
Owner in Fee Tallarida, Frank & Amelia Englishtown, N.J. 07726
Address 2 Bedford Ave. Tele. (908) 536-1010
Brick, N.J. 08724 Lic. No. or Bldrs. Reg. No. 93976 Exp. Date
Tele. [REDACTED] Federal Emp. No. 3-172-0390
or Social Security No.

is hereby granted permission to perform the following work:

☒ BUILDING ☐ PLUMBING ☐ OTHER
☒ ELECTRICAL ☐ FIRE PROTECTION

DESCRIPTION OF WORK:

Inground concrete pool. 16' x 31'.
8' Deep. 400 Sq.'

NOTE: If construction does not commence within one (1) year of date of issuance, or if construction ceases for a period of six (6) months, this permit is void.

Estimated Cost of Work \$ 14,000.00

PAYMENTS (Office Use Only)

Building _____
Plumbing _____
Electrical _____
Fire Protection _____
Other _____
Other _____
DCA Training Fee _____
Cert. of Occ. _____
Other _____
Total _____
Check No. _____
Cash _____
Collected By: _____

REQUIRED INSPECTIONS

Construction work must be inspected in accordance with the State Uniform Construction Code Regulations N.J.A.C. 5:23-2.18. This agency will carry out such periodic inspections during the progress of work as are necessary to insure that work installed conforms to the approved plans and the requirements of the Uniform Construction Code.

The owner or other responsible person in charge of work must notify this agency when work is ready for any required inspections specified below. Requests for inspections must be made at least 24 hours prior to the time the inspection is desired. Inspections will be performed within three business days of the time for which they are requested. The work must not proceed in a manner which will preclude the inspection until it has been made and approval given.

☐ Required inspections for all subcodes for one and two family dwellings are the following:

1. The bottom of footing trenches before placement of footings, except that in the case of pile foundations, inspections shall be made in accordance with the requirements of the building subcode;
2. Foundations and all walls up to grade level prior to back filling;
3. All structural framing and connections prior to covering with finish or infill material; plumbing underground services, rough piping, water service, sewer, septic services and storm drains; electrical rough wiring, panels and service installations; insulation installations;
4. Installation of all finished materials, sealings of exterior joints; plumbing piping, trim and fixtures; electrical wiring, devices and fixtures; mechanical systems equipment.

☐ Required special inspections. The applicant by accepting the permit will be deemed to have consented to these requirements:

- ☐ A final inspection is required for each applicable subcode area before a final Certificate of Occupancy or Approval may be issued. Any violations of the approved plans and/or permit will be noted and the holder of the permit notified of discrepancies.
- ☐ A complete copy of approved plans must be kept on the job site.

If you do not understand any of this information, please ask.



CONSTRUCTION PERMIT

Date Issued

Control #

Permit #

IDENTIFICATION Block 158.15 Lot 16, 6, 7, 88Work Site Location 2 Bedford Ave. Contractor Sylvan PoolsBrick, N.J. 08724Address RD #1 Box 299AOwner in Fee Tallarida, Frank & AmeliaEnglishtown, N.J. 07726Address 2 Bedford Ave.Tele. (908) 536-1010Brick, N.J. 08724Lic. No. or Bldrs. Reg. No. 93976 Exp. DateTel. [REDACTED] Federal Emp. No. 3-172-0390

or Social Security No. _____

is hereby granted permission to perform the following work:

☒ BUILDING ☐ PLUMBING ☐ OTHER _____☒ ELECTRICAL ☐ FIRE PROTECTION

DESCRIPTION OF WORK:

Inground concrete pool. 16' x 31'.
8' Deep. 400 Sq.'

NOTE: If construction does not commence within one (1) year of date of issuance, or if construction ceases for a period of six (6) months, this permit is void.

Estimated Cost of Work \$ 14,000.00

PAYMENTS (Office Use Only)

Building _____

Plumbing _____

Electrical _____

Fire Protection _____

Other _____

Other _____

DCA Training Fee _____

Cert. of Occ. _____

Other _____

Total _____

Check No. _____

Cash _____

Collected By: _____

REQUIRED INSPECTIONS

Construction work must be inspected in accordance with the State Uniform Construction Code Regulations N.J.A.C. 5:23-2.18. This agency will carry out such periodic inspections during the progress of work as are necessary to insure that work installed conforms to the approved plans and the requirements of the Uniform Construction Code.

The owner or other responsible person in charge of work must notify this agency when work is ready for any required inspections specified below. Requests for inspections must be made at least 24 hours prior to the time the inspection is desired. Inspections will be performed within three business days of the time for which they are requested. The work must not proceed in a manner which will preclude the inspection until it has been made and approval given.

☐ Required inspections for all subcodes for one and two family dwellings are the following:

1. The bottom of footing trenches before placement of footings, except that in the case of pile foundations, inspections shall be made in accordance with the requirements of the building subcode;
2. Foundations and all walls up to grade level prior to back filling;
3. All structural framing and connections prior to covering with finish or infill material; plumbing underground services, rough piping, water service, sewer, septic services and storm drains; electrical rough wiring, panels and service installations; insulation installations;
4. Installation of all finished materials, sealings of exterior joints; plumbing piping, trim and fixtures; electrical wiring, devices and fixtures; mechanical systems equipment.

☐ Required special inspections. The applicant by accepting the permit will be deemed to have consented to these requirements:

☐ A final inspection is required for each applicable subcode area before a final Certificate of Occupancy or Approval may be issued. Any violations of the approved plans and/or permit will be noted and the holder of the permit notified of discrepancies.

☐ A complete copy of approved plans must be kept on the job site.

If you do not understand any of this information, please ask.



CONSTRUCTION PERMIT

Date Issued

Control #

Permit #

6/12/91

1031-91

IDENTIFICATION Block

1158.15

Lot

5-8

Work Site Location

2 Bedford Ave

Contractor

Address

Owner in Fee

F. Tallarida

Address

same

Tele. ()

Lic. No. or Bldrs. Reg. No.

Exp. Date

Federal Emp. No.

or Social Security No.

1031*H

is hereby granted permission to perform the following work:

☒ BUILDING☐ PLUMBING☐ OTHER☐ ELECTRICAL☐ FIRE PROTECTION

DESCRIPTION OF WORK:

Inground Pool

NOTE: If construction does not commence within one (1) year of date of issuance, or if construction ceases for a period of six (6) months, this permit is void.

Estimated Cost of Work \$

14000

PAYMENTS (Office Use Only)

Building

75

1158 #

Plumbing

LOT

Electrical

5 #

Fire Protection

BUILDING

Other

PLR

3

PLAN RVW

Other

C/O

DCA Training Fee

TOTAL

Cert. of Occ.

20

CHECK

Other

CHANGE

Total

180

Check No. 275

NO. 5

30087A805

Cash

Collected By:

JH

U.C.C. Form F-170A

CONSTRUCTION OFFICIAL

1 WHITE - OFFICE

2 CANARY - TAX ASSESSOR

3 PINK - JACKET

4 GOLD - APPLICANT



Date Received
Date Issued
Control #
Permit #

6/12/91
1031-91

A. IDENTIFICATION—APPLICANT: COMPLETE ALL APPLICABLE INFORMATION. WHEN CHANGING CONTRACTORS, NOTIFY THIS OFFICE. CALL UTILITY DIG NO: 1-800-272-1000.

Block 1158.15 Lot 5.6.7.8
Work Site Location 2 Bedford Ave.
Brick, N.J. 08724
Owner in Fee Tallarida, Frank & Amelia
Address 2 Bedford Ave.
Brick, N.J. 08724
Tele. ()
Contractor Sylvan Pools
Address RD #1 Box 299A
Englishtown, N.J. 07726
Tele. () 908.536-1010 93976
Lic. No. or Bldg. Reg. No.
Federal Emp. No. 3-172-0390 or Social Security No.

C. CERTIFICATION IN LIEU OF OATH
I hereby certify that I am the (agent of) owner of record and am authorized to make this application.
Signature [Signature]

D. TECHNICAL SITE DATA
DESCRIPTION OF WORK

Inground concrete pool. 16' x 31'.
8' Deep. 400 Sq. ft.
[Signature]

JOB SUMMARY (Office Use Only)	
PLAN REVIEW	Date
☒ No Plans Req	<u>JUN 10 1991</u>
☐ All	Type: <u> </u>
☐ Footing	Footing
☐ Foundation	Foundation
☐ Slab	Slab
☐ Frame	Frame
☐ Other	Insulation
Joint Plan Review Required:	
☐ Elec. ☐ Plumb. ☐ Fire	Finishes:
SUBCODE APPROVAL	
☐ CO ☐ CCO <u>1-10A</u>	Mechanical
Date: <u>6/26/93</u>	TCO
Approved By: <u>[Signature]</u>	Other
	Final

B. BUILDING CHARACTERISTICS

Use Group Present Proposed
Constr. Class Present Proposed
No. of Stories
Height of Structure Ft.
Area—Largest Floor Sq. Ft.
Total Bldg. Area/All Floors Sq. Ft.
Volume of Structure Cu. Ft.
Total Land Area Disturbed Sq. Ft.

Est. Cost of Bldg. Work:

1. New Bldg. \$
2. Alteration \$
3. Total (1+2) \$ 14,000.00
4.

TYPE OF WORK:	(Office Use Only)
☐ New Building	\$ <u> </u>
☐ Addition	\$ <u> </u>
☐ Alteration	\$ <u> </u>
☐ Roofing	\$ <u> </u>
☐ Siding	\$ <u> </u>
☐ Other	\$ <u> </u>
☐ Demolition	\$ <u> </u>
☐ Miscellaneous	\$ <u> </u>
☐ Fence	Height <u> </u> Sq. Ft.
☐ Sign	\$ <u> </u>
☒ Pool	\$ <u> </u>
☐ Elevator	\$ <u> </u>
☐ Asbestos Abatement	\$ <u> </u>
☐ Other	\$ <u> </u>

Administrative Surcharge \$
Paid ☐ Check # Minimum Fee \$
Collected by: TOTAL FEE \$

Inground Pool
Bonding/Complete With Call



Date Received
Date Issued
Control #
Permit #

03202

Brick

Off Jack Mueller

A. IDENTIFICATION—APPLICANT: COMPLETE ALL APPLICABLE INFORMATION. WHEN CHANG-
ING CONTRACTORS, NOTIFY THIS OFFICE. CALL UTILITY DIG NO: 1-800-272-1000.

Block 1158-15 Lot 56748

Work Site Location 2 Bedford Ave 724

Owner in Fee 100000000 Frank + Genevieve

Address 100000000 Frank + Genevieve

Tele. 212-2460984 #4185

Contractor Grant Electric, Inc.

Address P.O. Box 1017

Island Heights, N.J. 08732

Tele. (908) 270-8144

Lic. No. #22-2460984 #4185

Federal Emp. No. or Social Security No.

B. ELECTRICAL CHARACTERISTICS

Reinspection ☐ Resale ☐ Meter Set

Pole/Pad # ☐ Temporary ☐ Other

Building Occupied as Utility Co.

Est. Cost of Elec. Work \$ 640.00

C. CERTIFICATION IN LIEU OF OATH

I hereby certify that I am the (agent of) owner of

record and am authorized to make this application

and perform the work listed on this application.

I, Licensed Electrical Contractor ☐ Exempt Applicant

Signature-Contractor Seal

Signature-Contractor Seal

D. TECHNICAL SITE DATA

NO. SIZE

ITEM

FEE (Office Use Only)

Fixtures (1)

Receptacles (2)

Switches (3)

Total 1 + 2 + 3

Range

Oven(s)

Surface Unit

Dishwasher

Garbage Disposal

Dryer

A/C Unit

Burglar Alarms

Intercoms Panels

Smoke Detectors

Whirlpool/spa

Pool Bonding

Pool Filter Motor

Pool Lights

Water Heater(s)

Central heat:

oil, gas or elec.

Baseboard Heat Units

Thermostats

Heat Pump

Pump(s)

Motor Control Center/Sub Panels

Signs

Light Standards

Motors—Fractional H.P.

Motors—All Others

Transformers

Generators

Service Entrance

Other

Administrative Surcharge

Minimum Fee

Collected by: TOTAL FEE

Administrative Surcharge

Minimum Fee

Collected by: TOTAL FEE



Township of Brick

401 Chambers Bridge Road, Brick, N.J. 08723 (201) 477-3000

Office of
Division of Inspections

BLOCK 1158.15
LOT 5, 6, 7 & 8

ENGINEERING DEPARTMENT,

I request to be exempted from the plot plan ordinance for the
minor addition and/or swimming pool to be constructed at

2 Bedford Ave, Brick, N.J. 08724

Thank you,

Phone Number (908) 536-1010

Bill Shaffo
Applicants Signature

YES NO
1. ☐ ☒

Are you removing all excavated materials?

If no please explain Some dirt will be
used to use to set grade at 100.0

2. ☐ ☒

Are you constructing any retaining walls?

If yes please explain _____

3. ☐ ☐

Please note the difference in elev. between existing

grade and pool apron 2' ft. 4" in. max to lowest at 9"

OFFICIAL USE ONLY

PLEASE SUBMIT AN OLDER SURVEY SHOWING
THE SITE IN QUESTION w/ PROPOSED Pool Location, Include
Preliminary Inspection Construction Inspection Final Inspection ELEVATION

☒ Accepted

☐ Accepted

☐ Accepted

☒ Rejected

☐ Rejected

☐ Rejected

Date 6/2/01 6/10/01

Date 6/10/01

Date _____

Signature [Signature]

Signature [Signature]

Signature _____



Township of Brick

401 Chambers Bridge Road, Brick, N.J. 08723 (201) 477-3000

Office of
Division of Inspections

BLOCK 1158.15

LOT 5, 6, 7 & 8

ENGINEERING DEPARTMENT,

I request to be exempted from the plot plan ordinance for the
minor addition and/or swimming pool to be constructed at _____

2 Bedford Ave, Brick, N.J. 08724

Thank you,

Phone Number (908) 536-1010

Bill Shatto
Applicants Signature

YES NO
1. ☐ ☒

Are you removing all excavated materials?

If no please explain Some dirt will be
used to use to set grade at 2nd

2. ☐ ☒

Are you constructing any retaining walls?

If yes please explain _____

3. ☐ ☐

Please note the difference in elev. between existing

grade and pool apron 2 ft. 4 in. max to lowest at 9"

OFFICIAL USE ONLY

PLEASE SUBMIT AN OLDER SURVEY SHOWING
THE SITE IN QUESTION w/ PROPOSED POOL LOCATION. Include
Preliminary Inspection Construction Inspection Final Inspection ELEVATION

☐ Accepted

☐ Accepted

☐ Accepted

☒ Rejected

☐ Rejected

☐ Rejected

Date 6/7/06

Date _____

Date _____

Signature _____

Signature _____


Signature _____

SYLVAN POOLS

THE SWIMMING POOL PEOPLE

KDI SYLVAN POOLS, INC. A KDI COMPANY

PENNSYLVANIA: ABINGTON•WEST CHESTER
DOYLESTOWN•LANCASTER
NEW JERSEY: CHERRY HILL•FAIRFIELD
FREEHOLD•SCOTCH PLAINS
NEW YORK: SPRING VALLEY•ELMSFORD
CONNECTICUT: NORWALK•HARTFORD
MARYLAND: PERRY HALL•LAUREL•EASTON
VIRGINIA: FAIRFAX
ARIZONA: PHOENIX
TEXAS: DALLAS•HOUSTON
GEORGIA: ATLANTA
NORTH CAROLINA: CHARLOTTE
NEVADA: LAS VEGAS

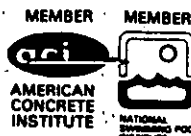

Participating Member
National Swimming Pool Institute
Energy Awareness Program

Customer(s): Tallarida Frank & Amy
Telephone: 840 4992 Office# Same Site#
Home#
Mail Address: 2 Bedford Ave Brick
N.J. 08724 Ocean
State Zip County Township
Site Address: City: State: County: Twp:

Account No: 90-019-604
Pool Shape: Swim Model: 244
Greatest Width (water) 16'10" Greatest Length (water) 32
Total square footage of water surface: 502
Water Depth: 3 To: 8

CUSTOMER HEREBY CONTRACTS WITH SYLVAN POOLS FOR INSTALLATION OF A REINFORCED CONCRETE SWIMMING POOL

CONSTRUCTION SPECIFICATIONS

- Included ☒ 1. PLANS—Sylvan to supply pool blue-print and engineering plans.
- Included ☒ 2. LAYOUT—Sylvan to stake out pool on day of excavation (Customer to approve pool location.)
- Included ☒ 3. BUILDING PERMIT—Sylvan to act as Customer's agent to obtain Building Permit only.
- Included ☒ 4. EXCAVATION—Sylvan to excavate pool, hand shape and remove dirt on day of excavation only.
- By Customer ☒ a. Sylvan to include up to one (1) hour of grading for preparation of pool area on day of excavation.
- Yes ☒ No ☐ b. Trees in access and pool site areas to be cut down so that stumps will not exceed 4' in height.
- Yes ☒ No ☐ c. Sylvan to uproot only 4' high stumps at time of excavation in pool area only: #
- Yes ☒ No ☐ d. Stumps buried adjacent to pool area.
- Yes ☒ No ☐ e. Stumps hauled away from pool area.
5. ACCESS WALL OR FENCE TO BE—
- a. Removed by: Sylvan ☐ Customer ☒ Not Applicable ☐
- b. Replaced by Customer.
6. HYDROSTATIC CONTROL—
- a. Entire sub-base covered with a crushed stone bed.
- b. Relief plugs placed in floor.
7. STEEL REINFORCEMENT SPECIFICATIONS—Structurally Engineered to Comply with American Society for Testing and Materials (ASTM) No. A615.
8. CONCRETE SHELL SPECIFICATIONS—
- a. Steel Reinforced Concrete Structure—Designed in accordance with the American Concrete Institute ACI-318 Standard "Building Code Requirements for Reinforced Concrete."
- b. Shotcrete Application: Quality controlled, pneumatically applied, air-entrained concrete with a compressive strength of 4000 psi at 28 days.
9. STEPS—4 Classic Steps for standard depths, solid concrete, built into the shallow end of the pool.
10. COPING—San Tropaz safety grip—non skid precast coping.
11. TILE—Frost proof—at water line 6" band; Style
12. SYLVAN'S DELUXE ENERGY-SEVER DIATOMACEOUS EARTH FILTRATION AND AUTOMATIC CLEANING AND CHLORINATING SYSTEM—
- a. Sylvan's Polished Stainless Steel Pressure Filter; extra large 48 sq. ft. filter area. National Sanitation Foundation approved.
- b. Start up supply of diatomaceous earth.
- c. Deluxe 8-way Multiport Valve.
- d. U.L. Approved Energy-Saver non-corrosive pump. Motor requirements depending on pool size 1 HP installed on filter pad
- e. minimum 10' maximum 20' from skimmer. (Electrical connections not included.)
- f. Deluxe skimmer with extra large catcher basket.
- g. Deluxe double bottom drain.
- h. Two (2) filter returns.
- i. Automatic Chlorinating System—automatically feeds purifying chemicals to pool water.
- j. Time clock.
- Included ☒ 13. INTERIOR FINISH—Sylvan's Marblite, a hard, waterproof, marble white, hand troweled plaster finish.
- Included ☒ 14. SAFETY LINE CUPS at shallow end.
- Included ☒ 15. ELECTRICAL BONDING—Sylvan to electrically bond entire steel reinforcing and metal appurtenances for the pool and have inspected.
- Included ☒ 16. INDOCTRINATION, START UP INSTRUCTIONS AND POOL OWNERS' GUIDE.
- Included ☒ 17. NO ADDITIONAL COST to Customer resulting from rain damage to pool during construction.
- Included ☒ 18. INSURANCE—Sylvan's Workmen's Compensation, General Liability and Property Insurance during construction.

SYLVAN'S EXCLUSIVE ENGINEERED FEATURES

- Yes ☒ No ☐ 19. DIVING STAND—Flyte-Deck Professional Cantilever.
- Yes ☒ No ☐ 20. DIVING BOARD—Fiberglass Douglas Fir Wrapped Diving Board with non-skid tread. Length 6'
- Yes ☒ No ☐ 21. LADDER—Heavy Duty Stainless Steel rail with safety steps.
- Yes ☒ No ☐ 22. UNDERWATER LIGHT—500 watt, U.L. approved deck box and 10' conduit.
- Yes ☒ No ☐ 23. VACUUM KIT—includes 40' vacuum hose and vacuum head. (Not required with Sylvan Energy-Saver Automatic Pool Cleaner)
- Yes ☒ No ☐ 24. CLEANING KIT—18' telescopic handle heavy duty nylon wall and floor brush and mesh leaf skimmer. Sylvan's pH and chlorine test kit.
- Yes ☒ No ☐ 25. SEPARATION TANK
- Yes ☒ No ☐ 26. SYLVAN'S LOW PROFILE HEATER—installed on heater pad adjacent to filter.
- Natural Gas ☐ Oil ☐ Propane ☐
- MODEL BTU'S
- Yes ☒ No ☐ 27. SYLVAN'S LUXURY LOVE SEAT—extending outside of pool 14'1" Sleep feet.
- Yes ☒ No ☐ 28. SYLVAN'S HOT SPRINGS SPA sq. ft. with Therma-Jets and Deluxe Double Bottom Drain.
- Yes ☒ No ☐ 29. AIR BLOWER
- Yes ☒ No ☐ 30. SPA LIGHT—100 watt.
- Yes ☒ No ☐ 31. SYLVAN'S ENERGY-SEVER AUTOMATIC POOL VACUUM CLEANER
- Yes ☒ No ☐ 32. SYLVAN POOLS EXCLUSIVE SOLAR RECIRCULATING SYSTEM
- Yes ☒ No ☐ 33. ADDITIONAL SPECIFICATIONS Constructional Fence
- 96 sq' Coppy Corner
- Winter Cover

CAUTION

For your protection, your pool is

☒ (a) Approved for diving

☐ (b) NOT approved for diving. DO NOT put a diving board on this pool.

"ALWAYS DIVE WITH CAUTION INTO THE CENTER OF THE DEEP END AND REFER TO POOL OWNER'S GUIDE FOR IMPORTANT SAFETY INSTRUCTIONS."

Deck, Electrical and Fence are not included in this agreement:

☐ FINANCE—In the event this transaction is to be financed, then this agreement is subject to credit approval of customer and the execution of such additional documents as may be required by seller.

☒ CASH—Customer agrees to pay the total cash price of pool exclusive of appurtenances, less deposit at the following intervals and in the percentages stated below:

A. Due at excavation—40% of line 3

TOTAL THIS CONTRACT

LESS DEPOSIT

14,000

2,000

- MODEL _____ BTU'S _____ 141500
- Yes ☒ No ☐ 27. SYLVAN'S LUXURY LOVE SEAT—extending outside of pool _____ feet.
- Yes ☐ No ☒ 28. SYLVAN'S HOT SPRINGS SPA _____ sq. ft. with _____ Thermo-Jets and Deluxe Double Bottom Drain.
- Yes ☐ No ☒ 29. AIR BLOWER
- Yes ☐ No ☒ 30. SPA LIGHT—100 watt.
- Yes ☒ No ☐ 31. SYLVAN'S ENERGY-SAVER AUTOMATIC POOL VACUUM CLEANER
- Yes ☐ No ☒ 32. SYLVAN POOLS EXCLUSIVE SOLAR RECIRCULATING SYSTEM
- Yes ☒ No ☐ 33. ADDITIONAL SPECIFICATIONS Constructional Fence

96 sq' Copy Corner
Winter Cover

CAUTION

For your protection, your pool is
☒ (a) Approved for diving
☐ (b) NOT approved for diving. DO NOT
put a diving board on this pool.
"ALWAYS DIVE WITH CAUTION INTO THE
CENTER OF THE DEEP END AND REFER TO
POOL OWNER'S GUIDE FOR IMPORTANT
SAFETY INSTRUCTIONS."

Deck, Electrical and Fence are not included in this agreement.

☐ **FINANCE**—In the event this transaction is to be financed, then this agreement is subject to credit approval of customer and the execution of such additional documents as may be required by seller.

☒ **CASH**—Customer agrees to pay the total cash price of pool exclusive of appurtenances, less deposit at the following intervals and in the percentages stated below:

- A. Due at excavation—40% of line 3.
B. Due at ShotCreting of concrete shell—55% of line 3.
C. Balance due prior to application of pool finish.

TOTAL THIS CONTRACT

LESS DEPOSIT

BALANCE

14,000
To be mailed 200
13,800

Sylvan shall apply for a building permit within 10 working days from date of this contract. If contract requires financing, the building permit will be applied for within 10 working days after notification of approval of financing. Construction shall be scheduled approximately 7 working days after permit has been obtained and shall be substantially completed approximately 35 working days after completion of excavation, weather permitting.

THE UNDERSIGNED JOINTLY AND SEVERALLY AGREE THAT THE TERMS AND CONDITIONS ON THE REVERSE SIDE ARE PART OF THE AGREEMENT AND THAT THIS WRITING CONTAINS THE ENTIRE AGREEMENT BETWEEN THE CUSTOMER AND SYLVAN POOLS, AND FURTHER ACKNOWLEDGES THAT EACH OF THEM HAS READ AND UNDERSTOOD THIS ENTIRE CONTRACT, AND HAS RECEIVED A COPY THEREOF. THIS CONTRACT MAY BE AMENDED BY ADDENDUM, SIGNED BY ANYONE OF THE CUSTOMERS WHOSE NAME APPEARS BELOW.

NOTICE

Any holder of this consumer credit contract is subject to all claims and defenses which the debtor could assert against the seller of goods or services obtained pursuant hereto or with the proceeds hereof. Recovery hereunder by the debtor shall not exceed amounts paid by the debtor hereunder.

"You, the Customer, may cancel this transaction at any time prior to midnight of the third business day after the date of this transaction. See the attached Notice of Cancellation form for an explanation of the right."

To cancel this transaction, mail or deliver a signed and dated copy of this cancellation notice or any other written notice, or send a telegram to KDI Sylvan Pools, Inc., RD #1, Box 299 A, Englishtown, NJ 07726, 201-536-1010.

KDI SYLVAN POOLS, INC.

By Salesman (Signature)

By Salesman (Print)

Contractor's License #

Salesman's License #

Alex Mancini
ALEX MANCINI
86873
88924

Signed

Buyer

Co-Buyer

Date

Frank J. Lallande
Frank J. Lallande
8-8-90

NOTICE OF CANCELLATION

DATE

(Date of Transaction)

You may cancel this transaction, without any penalty or obligation, within three business days from the above date.

If you cancel, any property traded in, any payment made by you under contract or sale, and any negotiable instrument executed by you will be returned within 10 business days following receipt by the seller of your cancellation notice, and any security interest arising out of the transaction will be cancelled.

If you cancel, you must make available to the seller at your residence, in substantially as good condition as when received, any goods delivered to you under this contract or sale: or you may, if you wish, comply with the instructions of the seller regarding the return shipment of the goods at the seller's expense and risk.

If you do make the goods available to the seller and the seller does not pick them up within 20 days of the date of your Notice of Cancellation, you may retain or dispose of the goods without any further obligation. If you fail to make the goods available to the seller or if you agree to return the goods to the seller and fail to do so, then you remain liable for performance of all obligations under the contract.

To cancel this transaction, mail or deliver a signed and dated copy of this cancellation notice or any other written notice, or send a telegram to KDI Sylvan Pools, Inc., RD #1, Box 299 A, Englishtown, NJ 07726, 201-536-1010.

NOT LATER THAN MIDNIGHT OF 8-13-90
(DATE)

I HEREBY CANCEL THIS TRANSACTION.

(DATE)


(BUYER'S SIGNATURE)

SYLVAN POOLS

THE SWIMMING POOL PEOPLE

KDI SYLVAN POOLS, INC. A KDI COMPANY

PENNSYLVANIA: ABBINGTON-WEST CHESTER
DOYLESTOWN-LANCASTER
NEW JERSEY: CHERRY HILL-FAIRFIELD
FREEHOLD-SCOTCH PLAINS
NEW YORK: SPRING VALLEY-ELMSFORD
CONNECTICUT: NORWALK-HARTFORD
MARYLAND: PERRY HALL-LAUREL-EASTON
VIRGINIA: FAIRFAX
ARIZONA: PHOENIX
TEXAS: DALLAS-HOUSTON
GEORGIA: ATLANTA
NORTH CAROLINA: CHARLOTTE
NEVADA: LAS VEGAS

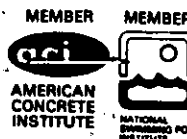

Participating Member
National Swimming Pool Institute
Energy Awareness Program

Customer(s): Tallarida Frank & Amy
Telephone: 840 4992 Office: Same Site:
Home: 2 Bedford Ave Brick
N.J. 08724 Ocean
State Zip County Township

Account No: 90-019-604
Pool Shape: Swim Model: 244
Greatest Width: (water) 16'10" Greatest Length: (water) 32
Total square footage of water surface: 502
Water Depth: 3 To: 8

Site Address: City: State: County: Twp:

CUSTOMER HEREBY CONTRACTS WITH SYLVAN POOLS FOR INSTALLATION OF A REINFORCED CONCRETE SWIMMING POOL:

CONSTRUCTION SPECIFICATIONS

- Included ☒ 1. PLANS—Sylvan to supply pool blue-print and engineering plans.
Included ☒ 2. LAYOUT—Sylvan to stake out pool on day of excavation (Customer to approve pool location.)
Included ☒ 3. BUILDING PERMIT—Sylvan to act as Customer's agent to obtain Building Permit only.
Included ☒ 4. EXCAVATION—Sylvan to excavate pool, hand shape and remove dirt on day of excavation only.
By Customer ☒ a. Sylvan to include up to one (1) hour of grading for preparation of pool area on day of excavation.
Yes ☒ No ☐ b. Trees in access and pool site areas to be cut down so that stumps will not exceed 4' in height.
Yes ☒ No ☐ c. Sylvan to uproot only 4' high stumps at time of excavation in pool area only.
Yes ☒ No ☐ d. Stumps buried adjacent to pool area.
e. Stumps hauled away from pool area.
5. ACCESS WALL OR FENCE TO BE—
a. Removed by: Sylvan ☐ Customer ☒ Not Applicable ☐
b. Replaced by Customer.
6. HYDROSTATIC CONTROL—
a. Entire sub-base covered with a crushed stone bed.
b. Relief plugs placed in floor.
7. STEEL REINFORCEMENT SPECIFICATIONS—Structurally Engineered to Comply with American Society for Testing and Materials (ASTM) No. A615.
8. CONCRETE SHELL SPECIFICATIONS—
a. Steel Reinforced Concrete Structure—Designed in accordance with the American Concrete Institute ACI-318 Standard "Building Code Requirements for Reinforced Concrete."
b. Shotcrete Application; Quality controlled, pneumatically applied, air-entrained concrete with a compressive strength of 4000 psi at 28 days.
Yes ☒ No ☐ 9. STEPS—4 Classic Steps for standard depths, solid concrete, built into the shallow end of the pool.
Yes ☒ No ☐ 10. COPING—San Tropic safety grip—non skid precast coping.
Included ☒ 11. TILE—Frost proof—at water line 6" band; Style _____
12. SYLVAN'S DELUXE ENERGY-SAVER DIATOMACEOUS EARTH FILTRATION AND AUTOMATIC CLEANING AND CHLORINATING SYSTEM—
a. Sylvan's Polished Stainless Steel Pressure Filter; extra large 48 sq. ft. filter area. National Sanitation Foundation approved.
b. Start up supply of diatomaceous earth.
c. Deluxe 8-way Multiport Valve.
d. U.L. Approved Energy-Saver non-corrosive pump. Motor requirements depending on pool size 1 HP. Installed on filter pad
e. minimum 10' maximum 20' from skimmer. (Electrical connections not included.)
f. Deluxe skimmer with extra large catcher basket.
g. Deluxe double bottom drain.
h. Two (2) filter returns.
i. Automatic Chlorinating System—automatically feeds purifying chemicals to pool water.
j. Time clock.
Included ☒ 13. INTERIOR FINISH—Sylvan's Marblite, a hard, waterproof, marble white, hand troweled plaster finish.
Included ☒ 14. SAFETY LINE CUPS at shallow end.
Included ☒ 15. ELECTRICAL BONDING—Sylvan to electrically bond entire steel reinforcing and metal appurtenances for the pool and have inspected.
Included ☒ 16. INDOCTRINATION, START UP INSTRUCTIONS AND POOL OWNERS' GUIDE.
Included ☒ 17. NO ADDITIONAL COST to Customer resulting from rain damage to pool during construction.
Included ☒ 18. INSURANCE—Sylvan's Workmen's Compensation, General Liability and Property Insurance during construction.

SYLVAN'S EXCLUSIVE ENGINEERED FEATURES

- Yes ☒ No ☐ 19. DIVING STAND—Flyte-Deck Professional Cantilever.
Yes ☒ No ☐ 20. DIVING BOARD—Fiberglass Douglas Fir Wrapped Diving Board with non-skid tread. Length 6'
Yes ☒ No ☐ 21. LADDER—Heavy Duty Stainless Steel rail with safety steps.
Yes ☒ No ☐ 22. UNDERWATER LIGHT—500 watt, U.L. approved deck box and 10' conduit.
Yes ☒ No ☐ 23. VACUUM KIT—Includes 40' vacuum hose and vacuum head. (Not required with Sylvan Energy-Saver Automatic Pool Cleaner)
Yes ☒ No ☐ 24. CLEANING KIT—16' telescopic handle heavy duty nylon wall and floor brush and mesh leaf skimmer. Sylvan's pH and chlorine test kit.
Yes ☒ No ☐ 25. SEPARATION TANK
Yes ☒ No ☐ 26. SYLVAN'S LOW PROFILE HEATER—Installed on heater pad adjacent to filter.
Natural Gas ☐ Oil ☐ Propane ☐
MODEL _____ BTU'S _____
Yes ☒ No ☐ 27. SYLVAN'S LUXURY LOVE SEAT—extending outside of pool 4 feet. 141 Sleep
Yes ☒ No ☐ 28. SYLVAN'S HOT SPRINGS SPA _____ sq. ft. with _____ Thermo-Jets and Deluxe Double Bottom Drain.
Yes ☒ No ☐ 29. AIR BLOWER
Yes ☒ No ☐ 30. SPA LIGHT—100 watt.
Yes ☒ No ☐ 31. SYLVAN'S ENERGY-SAVER AUTOMATIC POOL VACUUM CLEANER
Yes ☒ No ☐ 32. SYLVAN POOLS EXCLUSIVE SOLAR RECIRCULATING SYSTEM
Yes ☒ No ☐ 33. ADDITIONAL SPECIFICATIONS Constructional Fence
96 sq' Copay Corner
Winter Cover

CAUTION

For your protection, your pool is
☒ (a) Approved for diving
☐ (b) NOT approved for diving. DO NOT put a diving board on this pool.
"ALWAYS DIVE WITH CAUTION INTO THE CENTER OF THE DEEP END AND REFER TO POOL OWNER'S GUIDE FOR IMPORTANT SAFETY INSTRUCTIONS."

Deck, Electrical and Fence are not included in this agreement:

☐ FINANCE—In the event this transaction is to be financed, then this agreement is subject to credit approval of customer and the execution of such additional documents as may be required by seller.

☒ CASH—Customer agrees to pay the total cash price of pool exclusive of appurtenances, less deposit at the following intervals and in the percentages stated below:
A. Due at excavation—40% of line 3.

TOTAL THIS CONTRACT 14,000

- MODEL _____ BTU'S _____ 141500
- Yes ☒ No ☐ 27. SYLVAN'S LUXURY LOVE SEAT—extending outside of pool _____ feet.
- Yes ☐ No ☒ 28. SYLVAN'S HOT SPRINGS SPA _____ sq. ft. with _____ Thermo-Jets and Deluxe Double Bottom Drain.
- Yes ☐ No ☒ 29. AIR BLOWER
- Yes ☐ No ☒ 30. SPA LIGHT—100 watt.
- Yes ☐ No ☒ 31. SYLVAN'S ENERGY-SAVER AUTOMATIC POOL VACUUM CLEANER
- Yes ☐ No ☒ 32. SYLVAN POOLS EXCLUSIVE SOLAR RECIRCULATING SYSTEM
- Yes ☒ No ☐ 33. ADDITIONAL SPECIFICATIONS Constructional Fence

CAUTION

For your protection, your pool is

☒ (a) Approved for diving

☐ (b) NOT approved for diving. DO NOT put a diving board on this pool.

"ALWAYS DIVE WITH CAUTION INTO THE CENTER OF THE DEEP END AND REFER TO POOL OWNER'S GUIDE FOR IMPORTANT SAFETY INSTRUCTIONS."

Deck, Electrical and Fence are not included in this agreement.

☐ **FINANCE**—In the event this transaction is to be financed, then this agreement is subject to credit approval of customer and the execution of such additional documents as may be required by seller.

☒ **CASH**—Customer agrees to pay the total cash price of pool exclusive of appurtenances, less deposit at the following intervals and in the percentages stated below.

- A. Due at excavation—40% of line 3.
- B. Due at ShotCreting of concrete shell—55% of line 3.
- C. Balance due prior to application of pool finish.

TOTAL THIS CONTRACT

LESS DEPOSIT

BALANCE

Sylvan shall apply for a building permit within 10 working days from date of this contract. If contract requires financing, the building permit will be applied for within 10 working days after notification of approval of financing. Construction shall be scheduled approximately 7 working days after permit has been obtained and shall be substantially completed approximately 35 working days after completion of excavation, weather permitting.

THE UNDERSIGNED JOINTLY AND SEVERALLY AGREE THAT THE TERMS AND CONDITIONS ON THE REVERSE SIDE ARE PART OF THE AGREEMENT AND THAT THIS WRITING CONTAINS THE ENTIRE AGREEMENT BETWEEN THE CUSTOMER AND SYLVAN POOLS, AND FURTHER ACKNOWLEDGES THAT EACH OF THEM HAS READ AND UNDERSTOOD THIS ENTIRE CONTRACT, AND HAS RECEIVED A COPY THEREOF. THIS CONTRACT MAY BE AMENDED BY ADDENDUM, SIGNED BY ANYONE OF THE CUSTOMERS WHOSE NAME APPEARS BELOW.

NOTICE

Any holder of this consumer credit contract is subject to all claims and defenses which the debtor could assert against the seller of goods or services obtained pursuant hereto or with the proceeds hereof. Recovery hereunder by the debtor shall not exceed amounts paid by the debtor hereunder.

"You, the Customer, may cancel this transaction at any time prior to midnight of the third business day after the date of this transaction. See the attached Notice of Cancellation form for an explanation of the right."

To cancel this transaction, mail or deliver a signed and dated copy of this cancellation notice or any other written notice, or send a telegram to KDI Sylvan Pools, Inc., RD #1, Box 299 A, Englishtown, NJ 07726, 201-536-1010.

KDI SYLVAN POOLS, INC.

By Salesman (Signature)

By Salesman (Print)

Contractor's License #

Salesman's License #

Signed Buyer

Co-Buyer

Date

NOTICE OF CANCELLATION

DATE

(Date of Transaction)

You may cancel this transaction, without any penalty or obligation, within three business days from the above date.

If you cancel, any property traded in, any payment made by you under contract or sale, and any negotiable instrument executed by you will be returned within 10 business days following receipt by the seller of your cancellation notice, and any security interest arising out of the transaction will be cancelled.

If you cancel, you must make available to the seller at your residence, in substantially as good condition as when received, any goods delivered to you under this contract or sale: or you may, if you wish, comply with the instructions of the seller regarding the return shipment of the goods at the seller's expense and risk.

If you do make the goods available to the seller and the seller does not pick them up within 20 days of the date of your Notice of Cancellation, you may retain or dispose of the goods without any further obligation. If you fail to make the goods available to the seller or if you agree to return the goods to the seller and fail to do so, then you remain liable for performance of all obligations under the contract.

To cancel this transaction, mail or deliver a signed and dated copy of this cancellation notice or any other written notice, or send a telegram to KDI Sylvan Pools, Inc., RD #1, Box 299 A, Englishtown, NJ 07726, 201-536-1010.

NOT LATER THAN MIDNIGHT OF 8-13-90

(DATE)

I HEREBY CANCEL THIS TRANSACTION.

(DATE)

(BUYER'S SIGNATURE)

SYLVAN POOLS

THE REAL POOL™

Nº 122450

CONTRACT
ADDENDUM☒ Doylestown☐ New York☐ Laurel☐ Fairfax

CUSTOMER'S NAME Frank A. & Amy E. Tallarida ACCT. NO. 90 010609
 STREET 2 Bedford Ave.
 CITY Brick STATE N.J. ZIP 08724 DATE 5/8/91

Your Sylvan Pools Contract is amended as follows: (Installation of the items below shall be in accordance with the provisions of the original contract.)

ITEM #1	Pool shape Pear 400H Model 203 16'-0" x 31'-0" 400H Tile color ZC-141 (1) Mermaid w/ trailing fish.	\$ 695.00
ITEM #2		
ITEM #3		
☒ Increase ☐ Decrease		TOTAL \$ 695.00

CUSTOMER'S AUTHORIZATION:

FOR TOTAL CONTRACT PRICE OF

I have reviewed the above and hereby agree to pay for the extra work and/or materials as follows:

METHOD OF PAYMENT

Cash upon signing - Please Attach Your Check


KDI SYLVAN POOLS, INC.

By: Bill. Shyft
 Date: 5/8/91

Signed: Frank Tallarida
 Mrs. Amy E. Tallarida
 Date: 5/8/91

ADMINISTRATION

FILED MAP
BEDFORD AVENUE
(BRENTWOOD AVENUE)
(40' R.O.W.)

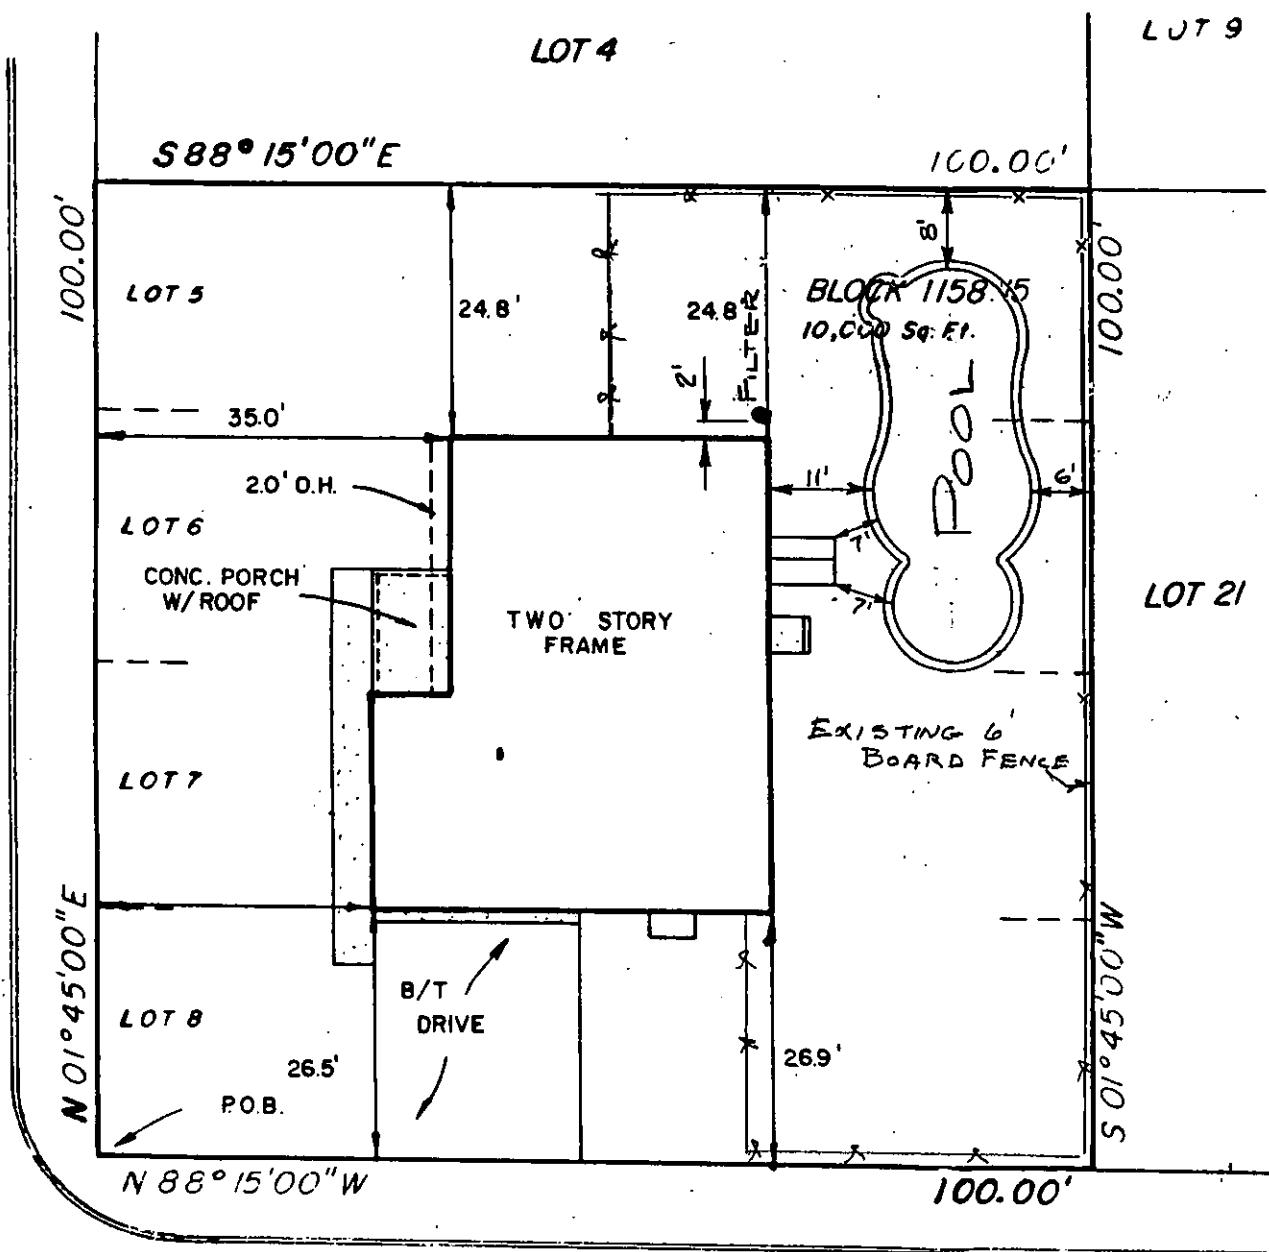

ALBERT CUCCI DRIVE
(FORMERLY LAKEWOOD AV.)
(40' R.O.W.)

CERTIFIED TO:

FRANK A. TALLARIDA AND AMELIA S. TALLARIDA, H/W
THE DIME REAL ESTATE SERVICES-NEW JERSEY, INC.
TRIDENT ABSTRACT COMPANY
SHARKEY AND SACKS, ESQ.

SURVEY NOTE

ALSO BEING KNOWN AS LOTS 5, 6, 7
AND 8 IN BLOCK 9, AS SHOWN ON
THE MAP ENTITLED LAKEWOOD GARDEN
SUBDIVISION "C" OCEAN COUNTY, NEW
JERSEY, AND FILED AS MAP NO. B-71 ON
DEC. 19, 1910.

NOTE:

NO PROPERTY CORNERS REQUESTED

TAX MAP SHEET 60A

SURVEY OF
LOTS 5, 6, 7, 8, BLOCK 1158.15
TOWNSHIP OF BRICK
OCEAN COUNTY, NEW JERSEY

CHARLES W. THOMAS P.L.S. # 274
P.P. # 031

SCHOOR, DePALMA & GILLEN, INC.
(a member of the Schoor Engineering Group)

CONSULTING & MUNICIPAL ENGINEERS • (201) 840-1700
1466 ROUTE NO. 88 WEST • BRICK, NEW JERSEY 08723

DATE
SEPT. 8, 1986

REVISIONS
FINAL SURVEY

ORDER NO
EJH.

SCALE
1" = 20'


DATE
AUGUST 5, 1965

DRAWN BY
E.J.H.

CHECK'D BY
C.W.T.

FILE NO
584014

PAGE
2

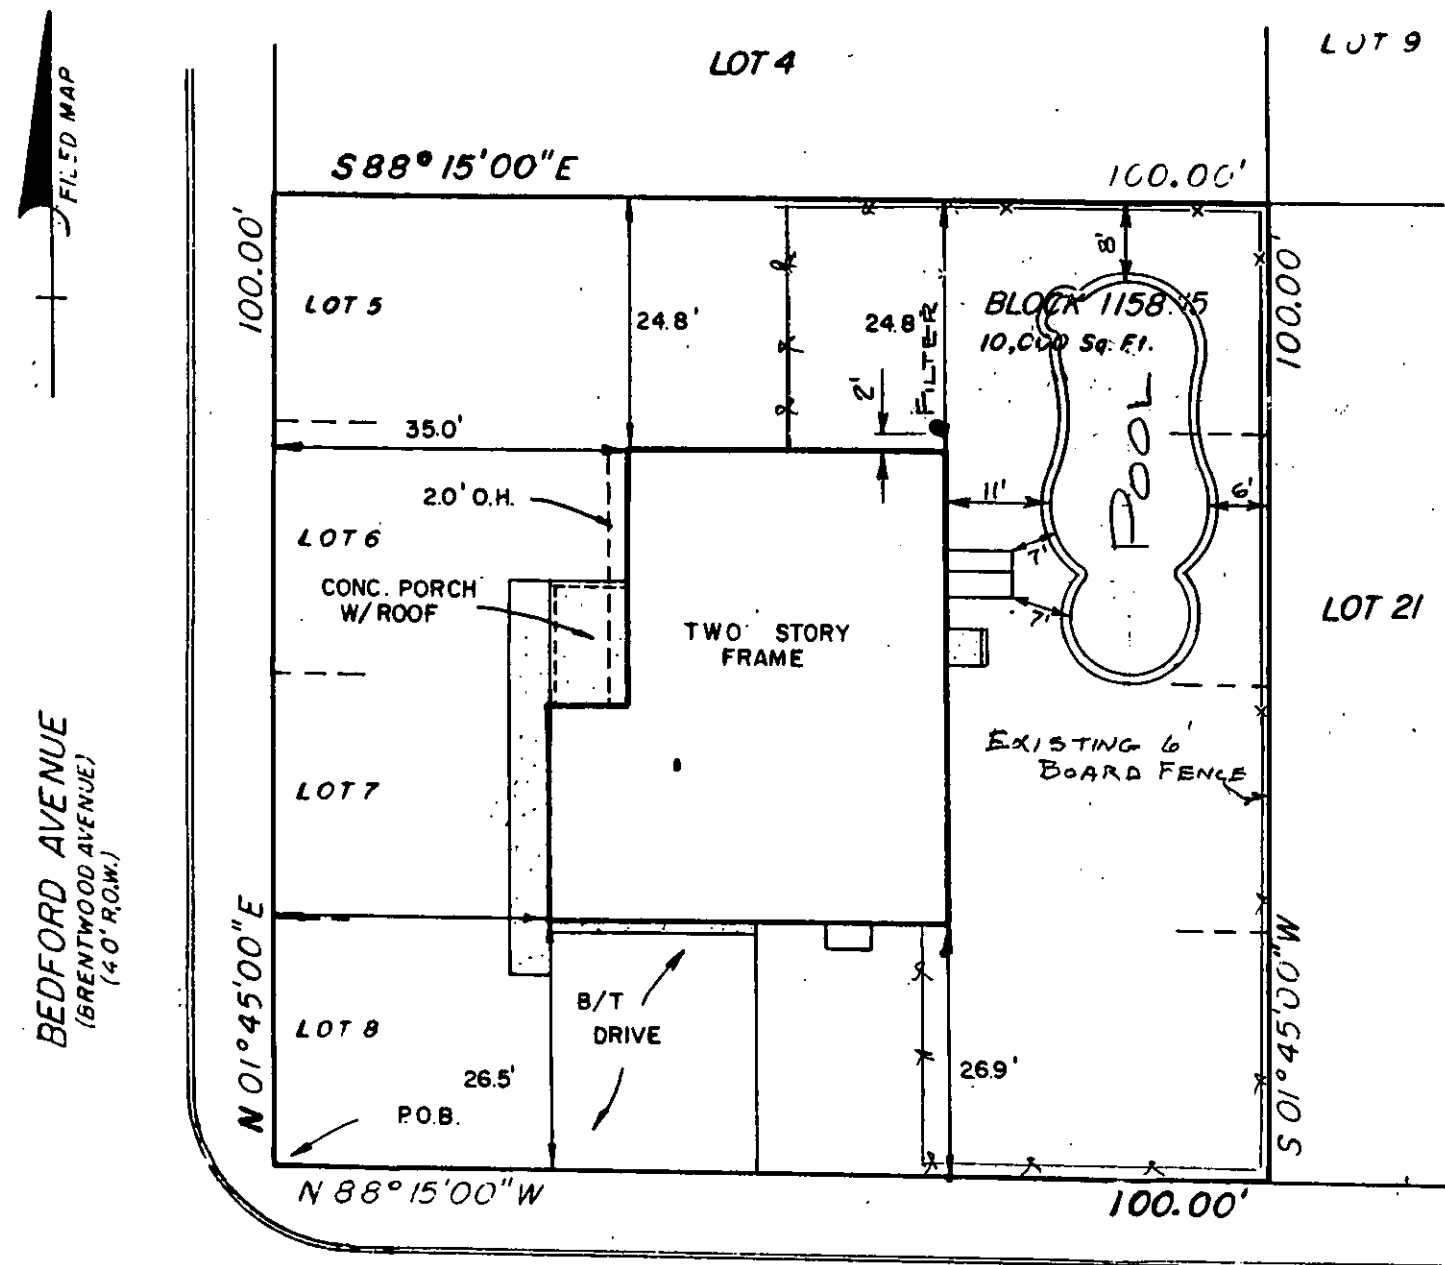

ALBERT CUCCI DRIVE
(FORMERLY LAKEWOOD AV.)
(40' R.O.W.)

CERTIFIED TO:

FRANK A. TALLARIDA AND AMELIA S. TALLARIDA, H/W
THE DIME REAL ESTATE SERVICES-NEW JERSEY, INC.
TRIDENT ABSTRACT COMPANY
SHARKEY AND SACKS, ESQ.

SURVEY NOTE

ALSO BEING KNOWN AS LOTS 5, 6, 7
AND 8 IN BLOCK 9, AS SHOWN ON
THE MAP ENTITLED LAKEWOOD GARDE
SUBDIVISION "C" OCEAN COUNTY, NEW
JERSEY, AND FILED AS MAP NO. B-71 ON
DEC. 19, 1910.

NOTE:

NO PROPERTY CORNERS REQUESTED

TAX MAP SHEET 60A

SURVEY OF
LOTS 5, 6, 7, 8. BLOCK 1158.15
TOWNSHIP OF BRICK
OCEAN COUNTY, NEW JERSEY

Charles W. Thomas
CHARLES W. THOMAS P.L.S. # 274
P.P. # 031

SCHOOR, DePALMA & GILLEN, INC
(a member of the Schoor Engineering Group)

CONSULTING & MUNICIPAL ENGINEERS • (201) 840-1700
1466 ROUTE NO. 88 WEST • BRICK, NEW JERSEY 08723

DATE **SEPT. 8, 1986** REVISIONS **FINAL SURVEY** ORDER NO **EJH.**

SCALE
1" = 20'

DATE
AUGUST 5, 1985

DRAWN BY
E.J.H.

CHECK'D BY
C.W.T.

FILE NO
584014


FILE
25

The American Titan D.E. Filter

Titan filters are designed and manufactured using "state of the art" material and manufacturing techniques. Contractors and installers depend on the American Titan filter for reliable, long lasting filtration.

STAINLESS STEEL TANK The American Titan Filter Tank is heavy gauge, type 304, corrosion resistant stainless steel. The exterior surface is machine polished to a mirror bright finish. The tank is supplied with bulkhead fittings and spin-on union connections. These special unions allow for an easy and quick hook up for new installations or when this filter is retrofit to existing plumbing. Filter sizes 24 sq. ft. through 60 sq. ft. come complete with fittings for either 1 1/2" or 2" connections and 72 sq. ft. filters are fitted for 2" plumbing.

INTERNAL GRID ASSEMBLY These commercially rated filters utilize a unique spiral grid assembly with top manifold. This bottom to top circulation system assures better coating of diatomaceous earth and more efficient backwashing. The eight vertical semi-elliptical grids are fabricated of high impact, high temperature styrene. The septum supports are tailor fitted with tough monofilament polypropylene.

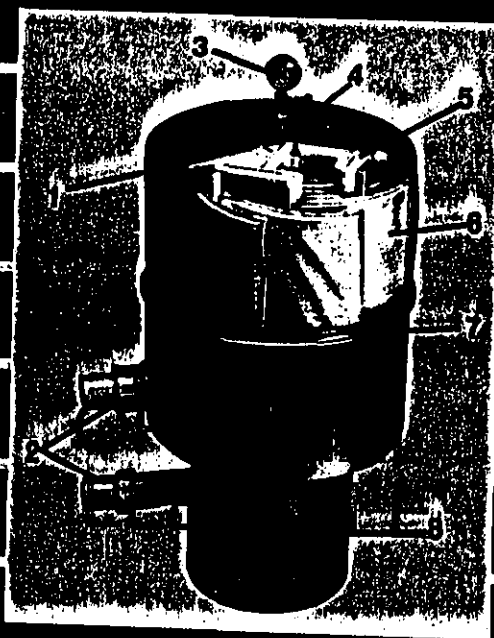

1. Stainless steel tank
2. Bulkhead fittings
3. Pressure gauge & air relief valve
4. Internal air bleed
5. Top manifold
6. Curved vertical grid
7. Stainless steel clamp
8. Stainless steel base


FLOW RATE CHART

Product Number	Square Feet	Required Clearance		Plumbing Connections	Filter Height	Pump Selection @ 30' TDH H ₂ O		Designed Flow Rate		Turnover Rates based on 2.5 gpm rate		
		Length	Width			H.P.	Flow Rate	NSF 2 gpm	2.5 gpm	6 hr.	8 hr.	12 hr.
581090	24	22"	22"	1 1/2" or 2"	32"	3/4	67	48	60	21,600	28,800	43,200
582090	36	22"	22"	1 1/2" or 2"	36"	3/4	67	72	90	32,400	43,200	64,800
584090	48	22"	22"	1 1/2" or 2"	42"	1	84	96	120	43,200	57,600	86,400
586090	60	22"	22"	1 1/2" or 2"	50"	1 1/2	93	120	150	54,400	72,000	108,000
588090	72	22"	22"	2"	58"	2	108	144	180	64,800	86,400	129,600

15 YEAR LIMITED WARRANTY American Products warrants the Stainless Steel tank against defects in workmanship or materials for 15 years. We provide a 3 year limited warranty on the filter element assembly (excluding cloth) and the internal components we manufacture. For complete warranty provisions, refer to Limited Warranty Certificate.



Listed Component

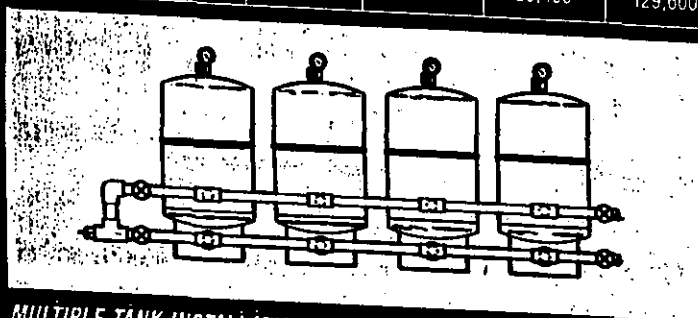

MULTIPLE TANK INSTALLATION The American Titan is a commercially rated filter and is particularly adaptable to multiple unit installations.

Corporate Headquarters 10951 West Los Angeles Ave., P.O. Box 8085, Moorpark, CA 93020-8085
 (805) 523-2400 • (800) 243-6260 Inside CA • (800) 423-2585 Outside CA
Southeastern Division 10208 General Drive, Orlando, FL 32824-8521 (407) 859-1322
 (800) 223-1795 Inside FL • (800) 643-8653 Outside FL
Northeastern Division 4 Corporate Drive, Cranbury, NJ 08512-9583 (609) 395-0700
 (800) 525-0039 Inside NJ • (800) 323-4475 Outside NJ

AMERICAN PRODUCTS