

Brick

Permit Without a Jacket

Permit Number A-150

Construction Permit # 13194

A-150

MARCH 3, 1977

Ren. Mar. 2, 1978

Owner U. S. HOMES

Location 9 THE BLVD.

GREENBRIAR

Block 1192-1 Lot 62

Contractor SAME

Fee \$ 167.56 10. ^{ck} Use DWELLING

FOOTING

FOUNDATION

INSULATION

Insulation
rejects 10-20-78
JTK

Insulation ok
11-2-78 JTK

BUILDING SUB-CODE INSPECTIONS

VIOLATIONS

Footing Trench 6-14-78 JTK

Slab

Foundation

Framing 9-27-78 JTK

Insulation

Final 1-23-79 JTK

C. O. Issued

R-3 - 3/4 ins.

Hottel 10-4-78

R-3 3/4 ins.

Hottel 1-17-79

PLUMBING SUB-CODE INSPECTIONS

Slab 7/24/78 JTK

Rough 9/18/79 JTK

Septic/Sewer (OK)

Water 6/1/79 JTK

Final 1/1/79 JTK

Electrical Final

C/O #559A
1/23/79

Use reverse side for additional remarks

Certificate of Occupancy

69

Name	U.S. Homes
------	------------

THIS IS TO CERTIFY that the building erected at 9 Elm Blvd.
Lot No. 62 Block No. 1152-1 in Brick Township, under Permit No. A-150
issued March 2, 1978, has been inspected and approved in
accordance with the Zoning and Building Ordinances of the Township of Brick.

Use Group F-3 Maximum Live Load _____
Fire Grading 3/4 hours Occupancy Load _____

By the issuance of this certificate, neither the Township nor any of its officers or
employees assumes any liability, either express or implied, in connection therewith.

No 559 A

George J. Tolley
CONSTRUCTION OFFICIAL
Date January 23, 1979

C24B

BUILDING PERMIT APPLICATION
BRICK TOWNSHIP, NEW JERSEY

JAN 27 1977

IMPORTANT — Complete ALL items. Mark boxes where applicable

1192

I. LOCATION OF BUILDING	Number and street	Subdivision	Lot	Block	Census tract
	The Blvd	Greenbriar	62	7	
	N S W side of The Blvd 200 feet E W from intersection of Clay Circle				
	(Other local geographic, political, or legal subdivision identification)				

II. TYPE AND COST OF BUILDING — All applicants complete Parts A - D

A. TYPE OF IMPROVEMENT		D. PROPOSED USE — For "Wrecking" most recent use	
1 ☒ New buildings		Residential	
2 ☐ Addition (If residential, enter number of new housing units added, if any, in Part D, 13)		12 ☒ One family	
3 ☐ Alteration (See 2 above)		13 ☐ Two or more family — Enter number of units	
4 ☐ Repair, replacement		14 ☐ Transient hotel, motel, or dormitory — Enter number of units	
5 ☒ Wrecking (If multifamily residential, enter number of units in building in Part D, 13)		15 ☐ Garage	
6 ☐ Moving (relocation)		16 ☐ Carport	
7 ☐ Foundation only		17 ☐ Other — Specify	
B. OWNERSHIP		Nonresidential	
8 ☒ Private (Individual, corporation, nonprofit institution, etc.)		18 ☐ Amusement, recreational	
9 ☐ Public (Federal, State, or local government)		19 ☐ Church, other religious	
		20 ☐ Industrial	
		21 ☐ Parking garage	
		22 ☐ Service station, repair garage	
		23 ☐ Hospital, institutional	
		24 ☐ Office, bank, professional	
		25 ☐ Public utility	
		26 ☐ School, library, other educational	
		27 ☐ Stores, mercantile	
		28 ☐ Tanks, towers	
		29 ☐ Other - Specify	
C. COST		(Omit cents)	
10. Cost of improvement		\$ 1356.00	
To be installed but not included in the above cost			
a. Electrical			
b. Plumbing			
c. Heating, air conditioning			
d. Other (elevator, etc.)			
11. TOTAL COST OF IMPROVEMENT		\$	
Nonresidential — Describe in detail proposed use of buildings, e.g., food processing plant, machine shop, laundry building at hospital, elementary school, secondary school, college, parochial school, parking garage for department store, rental office building, office building at industrial plant. If use of existing building is being changed, enter proposed use.			
Const. 135.00 S.T.F. 8.56			
C/O 5.00			
Plb. 19.00			

III. SELECTED CHARACTERISTICS OF BUILDING — For new buildings and additions, complete Parts E - L; for wrecking, complete only Part J, for all others skip to IV.

E. PRINCIPAL TYPE OF FRAME	G. TYPE OF SEWAGE DISPOSAL	J. DIMENSIONS	
30 ☐ Masonry (wall bearing)	40 ☒ Public or private company	48. Number of stories	1
31 ☒ Wood frame	41 ☐ Individual (septic tank, etc.)	49. Total square feet of floor area, all floors, based on exterior dimensions	
32 ☐ Structural steel	H. TYPE OF WATER SUPPLY	50. Total land area, sq. ft.	5000+
33 ☐ Reinforced concrete	42 ☒ Public or private company	K. NUMBER OF OFF-STREET PARKING SPACES	
34 ☐ Other - Specify	43 ☐ Individual (well, cistern)	51. Enclosed	1
F. PRINCIPAL TYPE OF HEATING FUEL	I. TYPE OF MECHANICAL	52. Outdoors	1
35 ☐ Gas	Will there be central air conditioning?	L. RESIDENTIAL BUILDINGS ONLY	
36 ☐ Oil	44 ☒ Yes 45 ☐ No	53. Number of bedrooms	2
37 ☒ Electricity	Will there be an elevator?	54. Number of bathrooms	1
38 ☐ Coal	46 ☐ Yes 47 ☒ No	Full	1
39 ☐ Other - Specify		Partial	1

IV. IDENTIFICATION — To be completed by all applicants

Name	Mailing address — Number, street, city, and State	ZIP code	Tel. No.
1. Owner	U.S. HOME CORP. OF NEW JERSEY P. O. BOX 766 ROUTE 9 FREEHOLD NEW JERSEY 07728		
2. Contractor			
3. Architect	M. Davis Lakewood		367 1100

The owner of this building and the undersigned agree to conform to all applicable laws of Township of Brick

Signature of applicant	Address	Application date
W. Boyce		

DO NOT WRITE IN THIS SPACE — FOR OFFICE USE ONLY

Approved by Building Inspector	Permit fee	Date permit issued	Permit Number
Joseph Kelemen	\$ 167.56	3/3/77	13194
	10.00	3/2/78	

I agree to construct said building in conformity with the plans and specifications filed with the Building Inspector and in compliance with the provisions of the Building Code whether shown on plans or not.

APPROVED

Alexander George

ALEXANDER GEORGE

ZONING OFFICER

Joseph Kelemen
Renewal 3.2.78

BRICK TOWNSHIP APPLICANT'S DECLARATION

I for the purpose of inducing the Building Inspector to accept the plans and specifications submitted by me and to issue a building permit, declare as follows:

I am the applicant named in, and who signed, the annexed application for a building permit to be issued by the Building Inspector of the Township of Brick in the County of Ocean, State of New Jersey, for the (construction) (alteration) of a building in said town-ship.

As permitted by the statute the plans and specifications which accompany said application were prepared by me, as I am myself acting as the designer of said (building) (alteration) which is to be constructed by me for my own occupancy.

The above words, "to be constructed by me" as used in this declaration do not mean that I intend personally to do the work of (construction) (altering) said building, but means that I am the person undertaking the work as owner and principal; and as above stated, said (build- ing) (alteration) is to be constructed for my own occupancy.

Sworn and subscribed to

before me this.....day

of 19.....

.....
APPLICANT

.....
BUILDING INSPECTOR

.....
Notary Public of New Jersey

Date.....

C'2 H B
CYPRUS

Plumbing Permit No.

Building Permit No. 13194

INSPECTION

Certificate of Approval

BRICK TOWNSHIP
OCEAN COUNTY, N. J.

DIVISION OF HEALTH
APPLICATION FOR
PLUMBING PERMIT

Location GREENBRIAR

Street 9 THE BLVD

Lot 62

Block 1192-1

We hereby make application to install plumbing at the above location in accordance with the provisions of the Plumbing Code of the **TOWNSHIP OF BRICK** N. J. and following the plan drawn on the reverse side of this application.

Signed U.S. HOMES

Signed DUTAN - PINELAND
Plumber

Date 2/25/77

Fee 19.00 w/ SEWER
\$7.00 for 8 fixture units
50c for each additional fixture unit

TYPE OF BUILDING

Rough

Final

Septic or Sewer

Family Dwelling

Apartment House

Store

Office

Factory


New

Alteration

No. of Fixtures	Fixtures	Units Per Fix.	Units
<u>2</u>	Water Closet	(4)	
	Water Closet (Flush)	(8)	
<u>2</u>	Laboratories	(1)	
<u>1</u>	Bath Tub	(2)	
	Shower	(2)	
<u>1</u>	Kitchen Sink - 1½ Trap	(2)	
	Sink 2" Trap	(4)	
	Sink (Slop)	(3)	
	Laundry Tray	(2)	
<u>1</u>	Dishwasher	(2)	
<u>1</u>	Washing Machine	(2)	
	Urinals	(2)	
	Urinals (Flush)	(8)	
	Floor Drains	(1)	
	Other Fix.		
<u>8</u>	Total Fixtures		Total Units

OFFSETS SHOWN HEREIN ARE NOT TO BE USED AS A BASIS FOR CONSTRUCTION OF FENCES OR OTHER PERMANENT STRUCTURES.

(P) = 32 ft. Private Easement for Access Purposes, Not Dedicated to the Township of Brick.

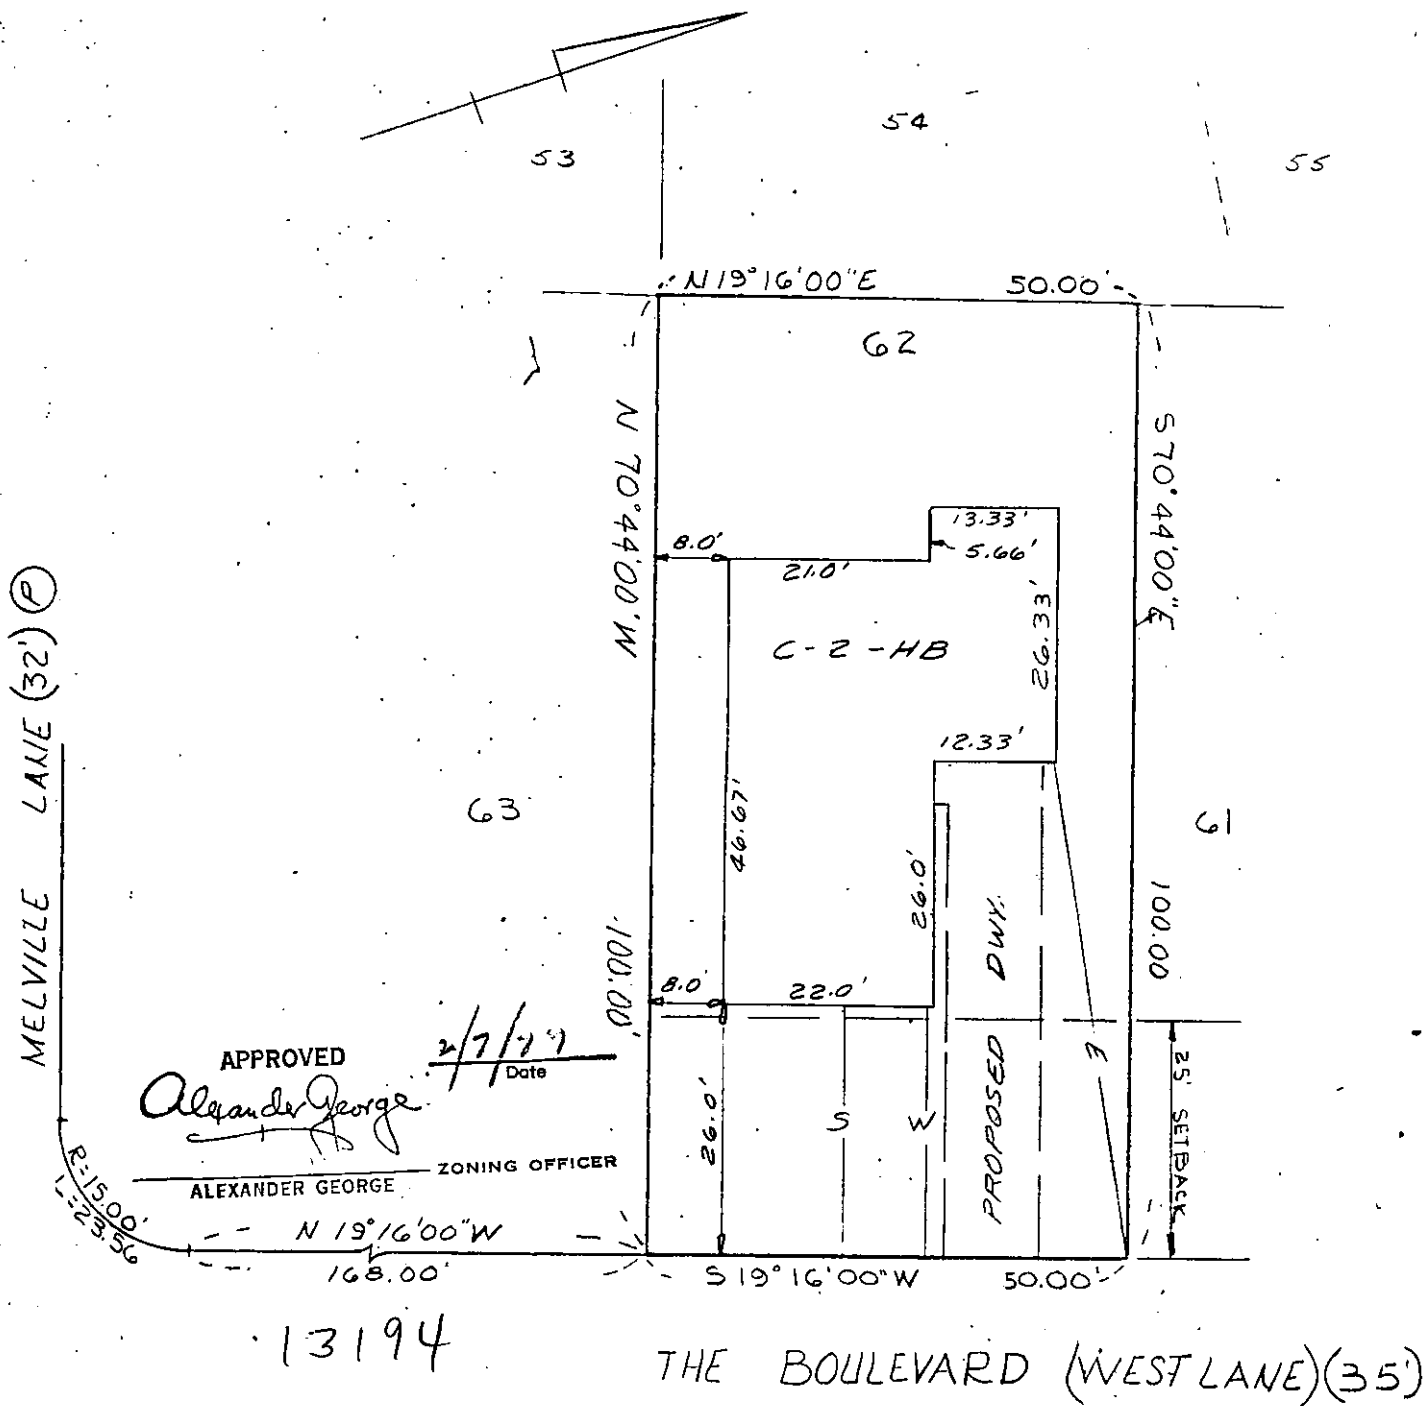

MAP OF
NOT SURVEYED
BLOCK 1 LOT(s) 62
SKYLARK VILLAGE SECTION 1 AMENDED
BRICK TOWNSHIP
OCEAN COUNTY NEW JERSEY
MAP FILE NO. G-272 SCALE 1" = 20' DATE FILED 4/27/70
TO: U.S. HOME CORPORATION OF NEW JERSEY, FIRST
AMERICAN TITLE INSURANCE COMPANY

I HEREBY CERTIFY THAT THIS SURVEY WAS ACTUALLY MADE ON THE GROUND AS PER RECORD DESCRIPTION AND IS CORRECT AND THERE ARE NO ENCROACHMENTS EITHER WAY ACROSS PROPERTY LINES EXCEPT AS SHOWN.

FELLOWS, READ & WEBER
CONSULTING ENGINEERS
AND LAND SURVEYORS
310 MAIN STREET
TOMS RIVER, NEW JERSEY 08793

JOSEPH R. READ, P.E. & L.S.
Professional Engineer & Land Surveyor, N.J. Lic. No. 10301

DATE 2/3/77

DRAWN BY CHECKED BY FIELD BK. MIC. PLM.