


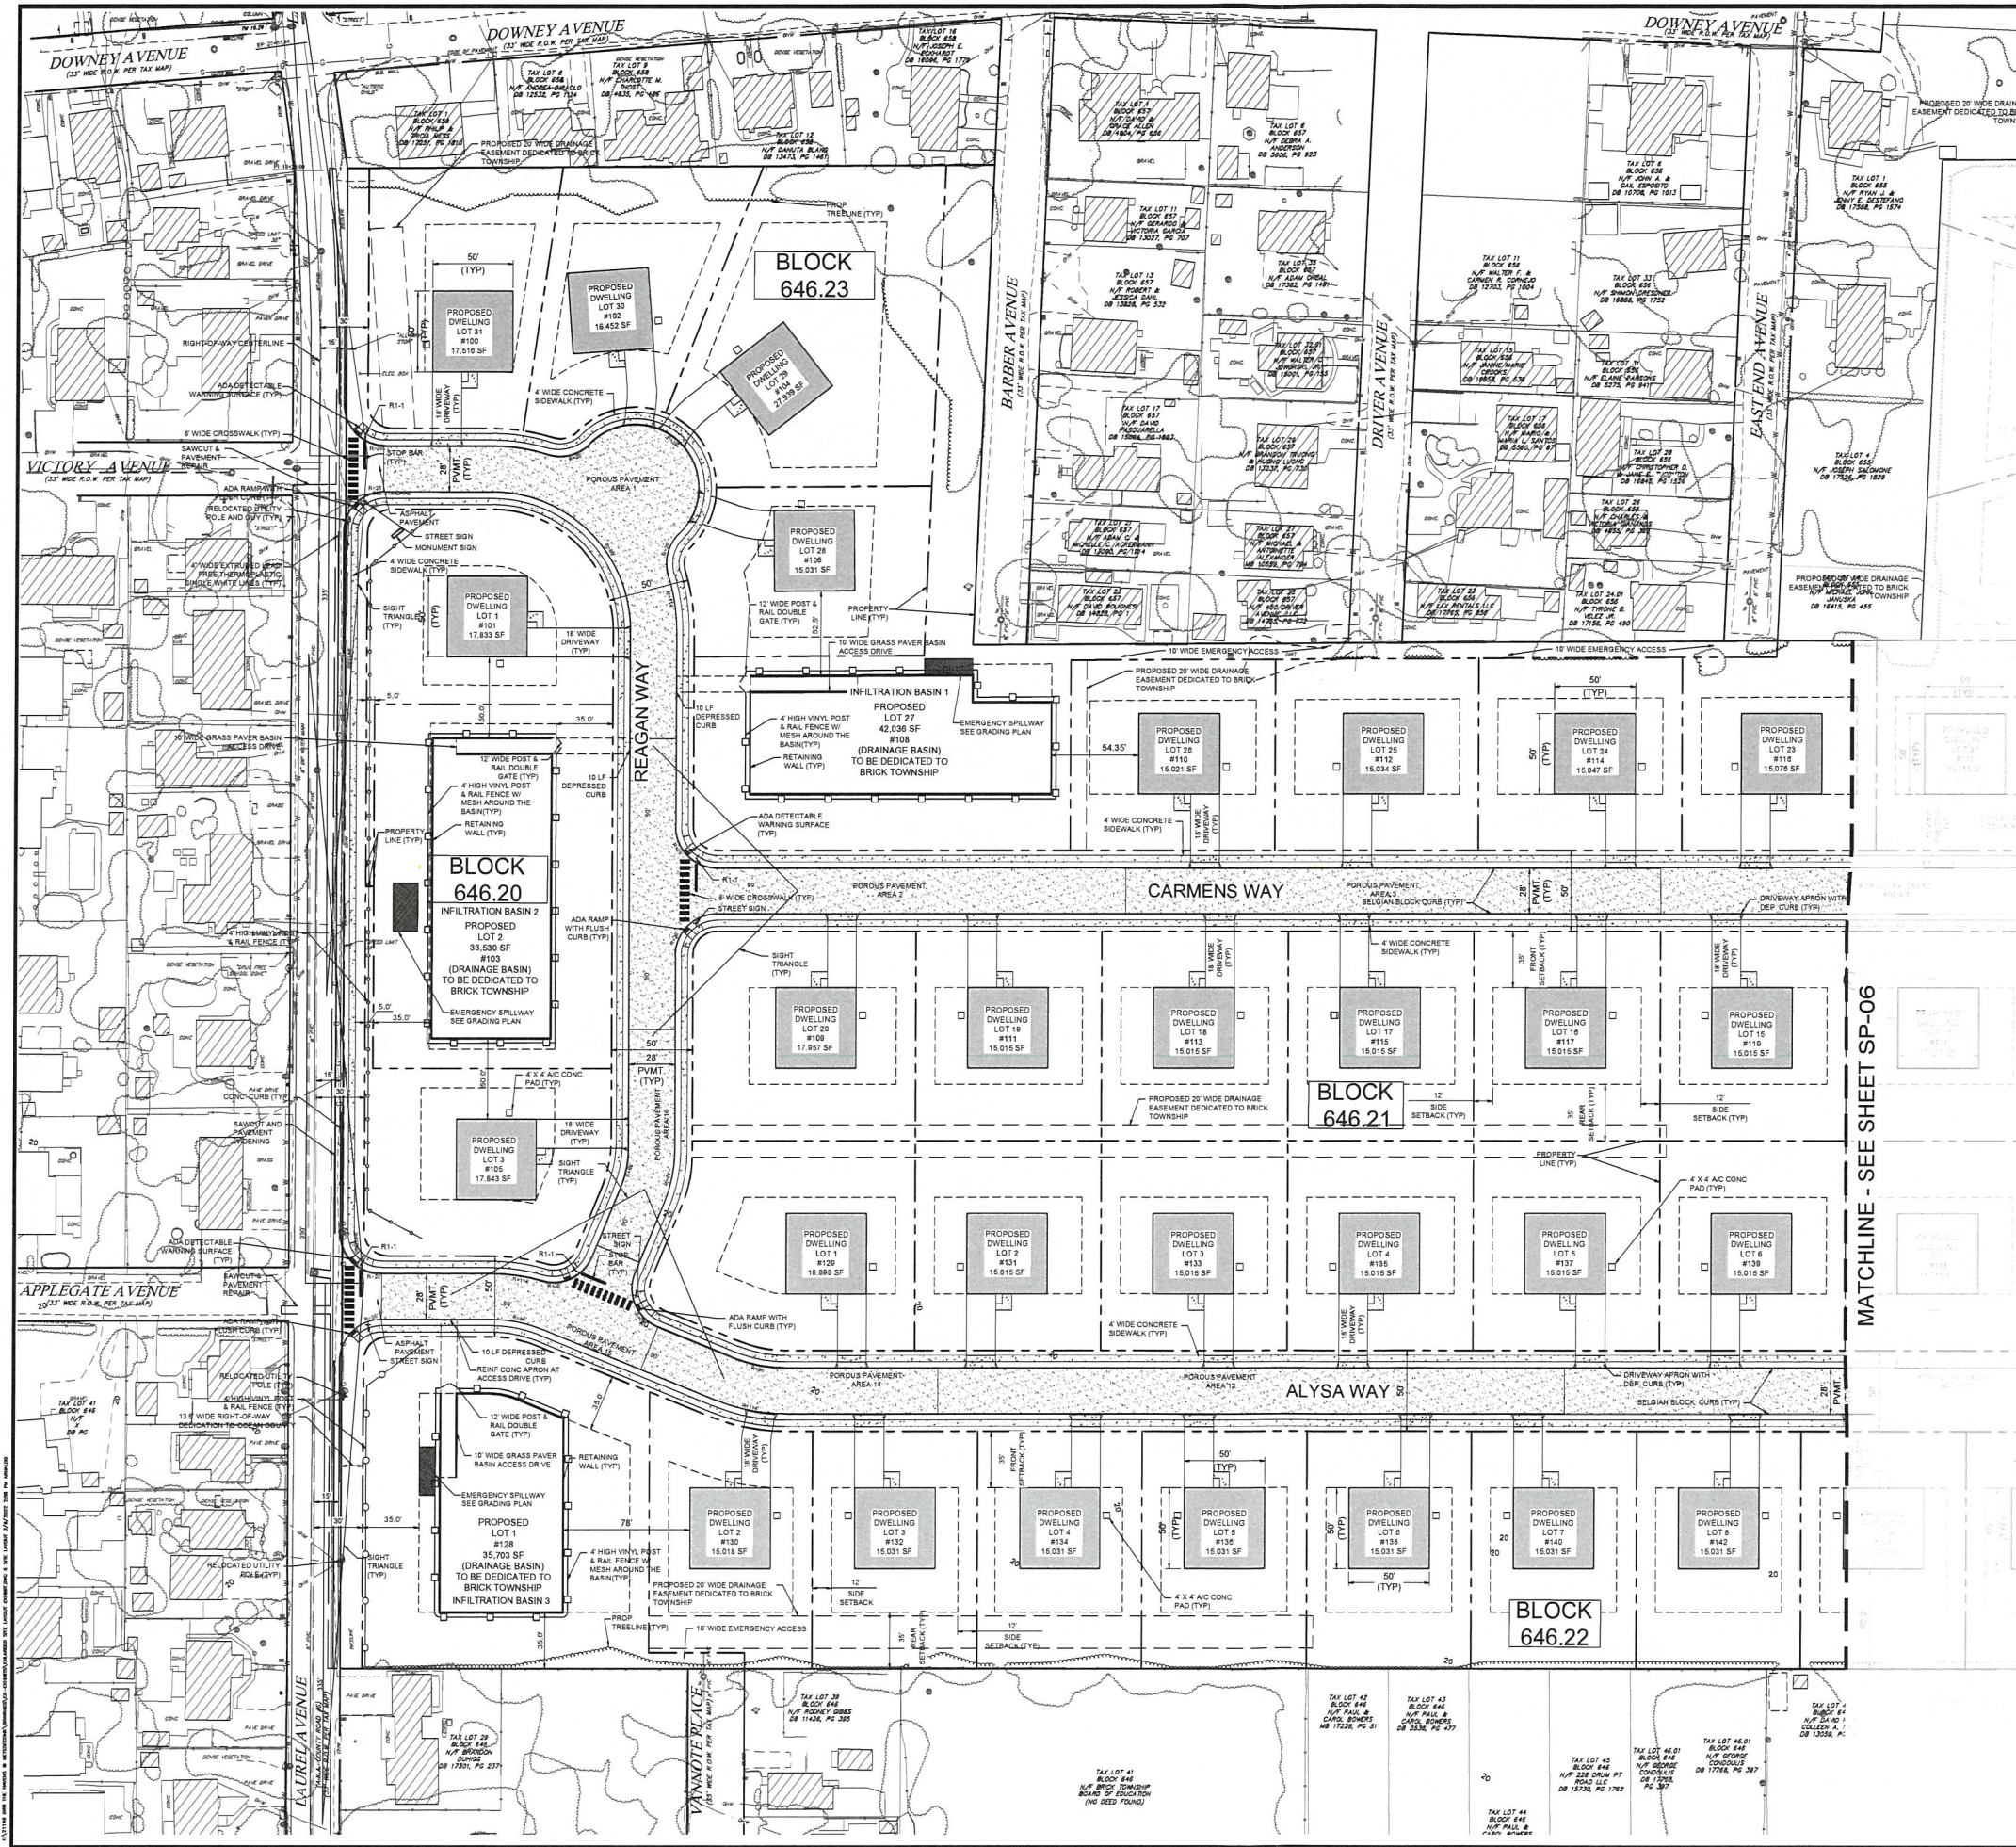


DOE TO INHERENT ERRORS IN REPRODUCTION METHODS. ERRORS MAY OCCUR WHEN SCALING THIS DRAWING



"THE WAY TO ENTITLEMENT"
GROUNDBREAKING RESULTS

APPLICANT
DR HORTON NJ/PA
2040 BRIGGS ROAD
SUITE A
MOUNT LAUREL, NJ 08054
609-314-9105

OWNER
DIocese OF TRENTON
CHURCH OF THE VISITATION
730 LYNNWOOD AVENUE, BOX 867
BRICK, NJ 08723
732-477-0028

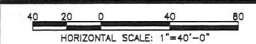

Know what's below.
Call before you dig.



NO.	DATE	REVISIONS	BY
1	11.12.2021	REV PER BTH/HA COMMENTS (11.21.2021)	BAV
2	11.15.2021	REV PER OOSD COMMENTS (8.25.2021)	JSP
3	11.12.2021	REV PER BTH/HA COMMENTS	JSP

THE HAVENS AT METEDECONK

LOCATION:
BLOCK 646, LOT 21
TOWNSHIP OF BRICK
OCEAN COUNTY, NJ

ENLARGED SITE LAYOUT PLAN



1701 ATLANTIC AVENUE, SUITE 201
MANASSAS, VA 20108
TEL: 703.850.0808 FAX: 703.850.0810
CERTIFICATE OF AUTHORIZATION #A0048713002
HAMMERENGINEERING.COM

JOSEPH D. HANRAHAN
PROFESSIONAL ENGINEER
NJ LICENSE NUMBER 40339
PA LICENSE NUMBER 76067
MD LICENSE NUMBER 43422
CT LICENSE NUMBER 28360


DESIGNED BY	MGH	CHECKED BY	JDH	DATE	SP-05
DRAWN BY	JDH	DATE			
202 NUMBER	21140	DATE	08.05.21	SHEET	5 OF 32

THIS IS TO CERTIFY THAT THE WATER AND SEWER DESIGN CONFORMS WITH THE RULES AND REGULATIONS OF THE BRICK TOWNSHIP MUNICIPAL UTILITIES AUTHORITY.

STEFANY T. BRECHT, P.E.
DEPUTY DIRECTOR OF UTILITIES
DIRECTOR OF ENGINEERING/OPERATIONS
BRICK UTILITIES' FILE # 3282

APPROVED BY THE PLANNING BOARD (PRELIMINARY APPROVAL DATE) OR (FINAL APPROVAL DATE) THE HAVENS AT METEDECONK.

(CHAIRMAN)	(DATE)
(SECRETARY)	(DATE)
(ENGINEER)	(DATE)

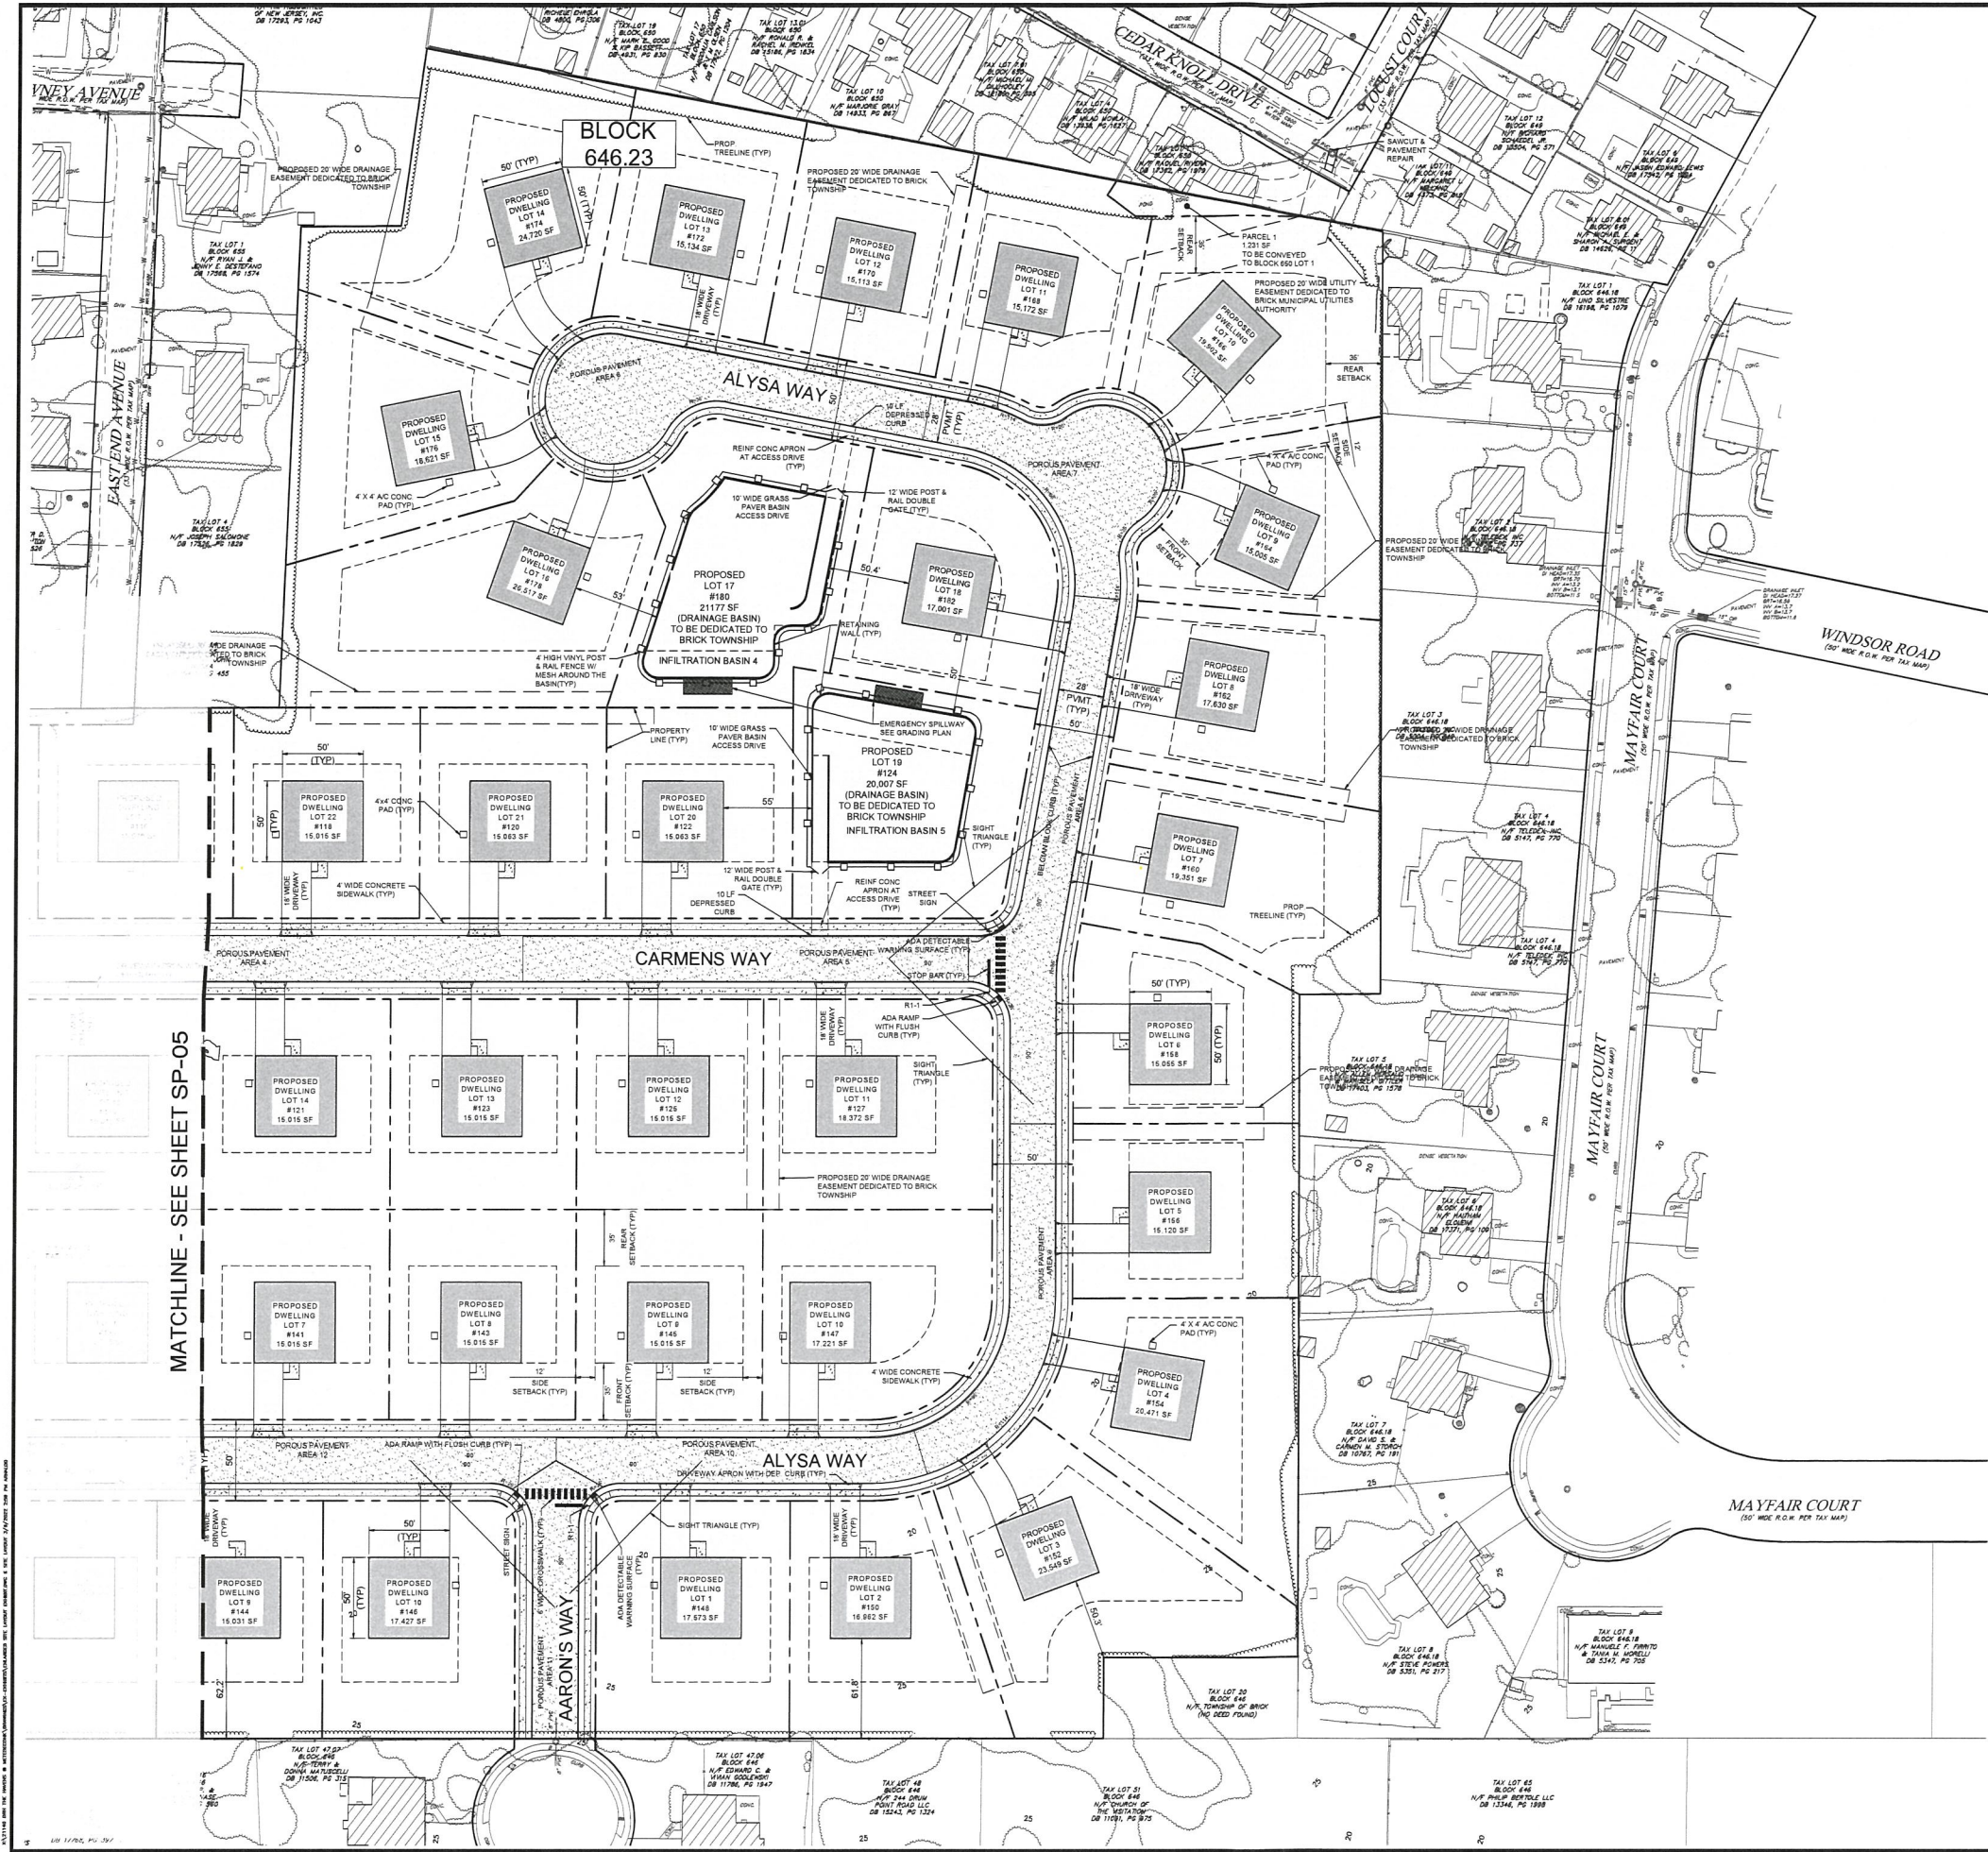

HAMMER
LAND ENGINEERING

"THE WAY TO ENTITLEMENT"
GROUND-BREAKING RESULTS

APPLICANT
DR. HORTON NJ/PA
2040 BRIGGS ROAD
SUITE A
MOUNT LAUREL, NJ 08054
609-314-9105
OWNER
DIOCESE OF TRENTON
CHURCH OF THE VISITATION
730 LYNNWOOD AVENUE, BOX 867
BRICK, NJ 08723
732-477-0028

0 20 0 40 80
HORIZONTAL SCALE: 1"=40'-0"



Know what's below.
Call before you dig.



NORTH ARROW

8	3.9.2022	REV PER CME & ST LETTER (02.22.2022)	AMT
4	3.1.2022	REV PER BTMUL COMMENTS (12.21.2021)	BK
3	2.3.2022	REV PER CME LETTER (1.21.2022)	AMT
2	11.15.2021	REV PER OOSCD COMMENTS (9.25.2021)	JBF
1	11.12.2021	REV PER BTMUL COMMENTS	JBF

NO.	DATE	ISSUE OR REVISION	BY
-----	------	-------------------	----

REVISIONS

PROJECT:	THE HAVENS AT METEDECONK		
----------	--------------------------	--	--

LOCATION:

BLOCK 646, LOT 21
TOWNSHIP OF BRICK
OCEAN COUNTY, NJ

DRAWING TITLE:

ENLARGED SITE
LAYOUT PLAN

HAMMER
LAND ENGINEERING

1707 ATLANTIC AVENUE, SUITE 80
MANASQUAN, NJ 08050
(TEL) 732.992.0938 FAX 888.212.4515
CERTIFICATE OF AUTHORIZATION #A404877233
HAMMERENGINEERING.COM

JOSEPH D. HANRAHAN
PROFESSIONAL ENGINEER
NJ LICENSE NUMBER 40339
PA LICENSE NUMBER 76057
CT LICENSE NUMBER 28360

DESIGNED BY	JOHN	CHECKED BY	JOHN	DATE	08.05.21
APPROVED BY	MGM	DATE	08.05.21	SHEET	6 OF 32

THIS IS TO CERTIFY THAT THE WATER AND SEWER DESIGN CONFORMS WITH THE RULES AND REGULATIONS OF THE BRICK TOWNSHIP MUNICIPAL UTILITIES AUTHORITY.

STEPHEN T. SPECIFIC, P.E.
DEPUTY EXECUTIVE DIRECTOR &
DIRECTOR OF ENGINEERING/OPERATIONS
BRICK UTILITIES' FILE # 2282

APPROVED BY THE PLANNING BOARD (PRELIMINARY APPROVAL DATE) OR (FINAL APPROVAL DATE) THE HAVENS AT METEDECONK.

(DRAWN)	(DATE)
(REVIEW)	(DATE)
(DESIGN)	(DATE)