

CERTIFICATION IN LIEU OF OATH

I. OWNER SECTION (to be completed if the applicant is the owner in fee)

I hereby certify that I am the owner in fee of the property listed on Page 1.

Mark the following applicable boxes:

- A. ☐ I further certify that a new home (private residence) will be constructed on this property for my own use and occupancy. This dwelling is to be occupied by myself and is not to be used for any purpose other than single family residential use. I attest that all construction, plumbing, or electrical work will be done, in whole or in part, by me or by subcontractors under my supervision, in accordance with all applicable laws; and, I further acknowledge that said new home is not covered under the New Home Warranty and Builders Registration Act (N.J.S.A. 46:3B-1 et seq.) and that such fact shall be disclosed to any person purchasing this property within ten years of the date of issuance of a certificate of occupancy.

I UNDERSTAND THAT IN MARKING BOX A, I ACKNOWLEDGE THAT I AM ASSUMING RESPONSIBILITY FOR THE WORK DONE ON SAID PROPERTY, THE CONDITION OF THE PROPERTY PRIOR TO, DURING, AND AFTER ANY WORK PERFORMED, AND FOR THE PERFORMANCE OF THE SUBCONTRACTORS I HIRE, EMPLOY, OR OTHERWISE CONTRACT OR WITH WHOM I MAKE AGREEMENTS TO PERFORM WORK. I AM VOLUNTARILY AND KNOWINGLY ASSUMING THIS RESPONSIBILITY.

- B. ☒ I further certify the following as required by the New Jersey Uniform Construction Code, N.J.A.C. 5:23-2.15(e)1.vii:

I personally prepared the plans submitted for: 1) the new home referred to in A.; or ☒ 2) an addition, alteration, renovation, or repair to an existing single family residence owned and occupied by myself and located on the property listed on Page 1; or, 3) a new structure that will be physically separate from, but that will be deemed part of, an existing single family residence that is owned and occupied by myself and located on the property listed on Page 1.

- C. ☐ I further certify that I will perform or supervise the following work:

C.1. ☒ Building C.2. ☐ Fire Protection


I further certify that I will perform the following work:

C.3. ☐ Electrical C.4. ☐ Plumbing

- D. ☐ I agree to advise all contractors on this project that they are required to be registered with the New Jersey Division of Taxation and to comply with all New Jersey tax laws.

I further certify the following as required by the Uniform Construction Code, N.J.A.C. 5:23-2.15(a)5: All required State, county, and local prior approvals have been given, including such certification as the construction official may require.

I understand that if any of the above statements are willfully false, I am subject to punishment.

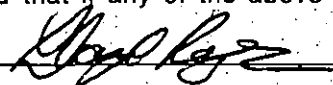Signature  Date 7/3/97

II. AGENT SECTION

(to be completed if the applicant is not the owner in fee)

I hereby certify the following as required by the New Jersey Uniform Construction Code, N.J.A.C. 5:32-2.15(d): the proposed work is authorized by the owner in fee; and I have been authorized by the owner in fee to make this application as his agent.

I further certify the following as required by the Uniform Construction Code, N.J.A.C. 5:23-2.15(a)5: All required State, county, and local prior approvals have been given, including such certification as the construction official may require.

I agree to advise all contractors on this project that they are required to be registered with the New Jersey Division of Taxation and to comply with all New Jersey tax laws.

I understand that if any of the above statements are willfully false, I am subject to punishment.

☐ Check if contractor.

Agent Name _____

Address _____

Telephone (_____) _____

Signature _____ Date _____

OFFICE DATE RECEIVED: _____

VIII. PRIOR APPROVALS CHECKLIST (office use only)	LOCAL APPROVAL		COUNTY APPROVAL		REGIONAL APPROVAL		STATE APPROVAL		COMMENTS
	Prelimin. Initial	Final Date	Prelimin. Initial	Final Date	Prelimin. Initial	Final Date	Prelimin. Initial	Final Date	
☐ Planning Board									
☐ Zoning Board									
☐ Sewer Authority									
☐ Water Authority									
☐ Fire Department									
☐ Police Department									
☐ Health Department									
☐ Soil Conservation									
☐ N.J. Dept. of Community Affairs									
☐ N.J. Department of Transportation									
☐ N.J. Dept. of Environmental Protection									
☐ Utility Dig No.									
☐ Other									
☐									

IX. SUBCODES AND SPECIAL REGULATIONS APPLICABLE (office use only—optional)

Name of Code & Edition	Name of Code & Edition	Other
Building _____	Energy _____	
Electrical _____	Barrier Free _____	
Plumbing _____	Flood Hazard _____	
Fire Protection _____	As Built Elevation Cert. _____	
Mechanical _____	Other _____	

X. CERTIFICATES ISSUED (office use only)	DATE EXPIRED
☐ Temporary Certificate of Occupancy	No. _____
☐ Temporary Certificate of Occupancy	No. _____
☐ Continued Certificate of Occupancy	No. _____
☐ Certificate of Occupancy	No. _____
☐ Certificate of Approval	No. _____
☐ None	



**BUILDING
SUBCODE
TECHNICAL SECTION**



Date Received
Date Issued
Control #
Permit #

7/17/97
2108-97

A. IDENTIFICATION—APPLICANT: COMPLETE ALL APPLICABLE INFORMATION, WHEN CHANGING CONTRACTORS, NOTIFY THIS OFFICE. CALL UTILITY DIG NO: 1-800-272-1000.

Block 825 Lot 59
Work Site Location 1603 Tilford Blvd

Owner in Fee Alond & Maelynn Rogers
Address 1603 Tilford Blvd, BRICK

Telephone [REDACTED]

Contractor 2257

Tele. ()
Lic. No. or Bids. Reg. No. [REDACTED]
Federal Emp. No. [REDACTED] or Social Security No. [REDACTED]

See Note

JOB SUMMARY (Office Use Only)

PLAN REVIEW	Date <u>7-14-97</u>	INSPECTIONS	Dates (Month/Day)	Initial
☒ No Plans Req.		☒ Footing	<u>7-25-97</u>	<u>EM</u>
☐ All		☐ Foundation		
☐ Footing		☐ Slab		
☐ Foundation		☐ Frame		
☐ Frame		☐ Insulation		
☐ Other		☐ Finishes:		
Joint Plan Review Required:		☐ Elec. ☐ Plumb. ☐ Fire		
SUBCODE APPROVAL		☐ Energy		
☐ CO ☐ CCO ☐ CA		☐ Mechanical		
Date:		☐ TCO		
Approved By: <u>[Signature]</u>		☐ Other		
		☒ Final	<u>8/20/97</u>	<u>[Signature]</u>

B. BUILDING CHARACTERISTICS

Use Group	Present	Proposed	Est. Cost of Bldg. Work:
Constr. Class	<u>1</u>	<u>Proposed</u>	1. New Bldg. \$ <u>15000.00</u>
No. of Stories	<u>1</u>	<u>Proposed</u>	2. Alteration \$ <u> </u>
Height of Structure	<u>8'4"</u>	<u> </u>	3. Total (1+2) \$ <u> </u>
Area—Largest Floor	<u>873</u>	<u> </u>	
New Bldg. Area/All Floors	<u>Sq. Ft.</u>	<u> </u>	
Volume of New Structure	<u>Sq. Ft.</u>	<u> </u>	
Total Land Area Disturbed	<u>Sq. Ft.</u>	<u> </u>	

C. CERTIFICATION IN LIEU OF OATH

I hereby certify that I am the (agent of) owner of record and am authorized to make this application.

Signature [Signature]

D. TECHNICAL SITE DATA

DESCRIPTION OF WORK

See Note
28" - Nail 36"

TYPE OF WORK:	(Office Use Only) FEE
☒ New Building	\$ <u> </u>
☐ Addition	\$ <u> </u>
☐ Alteration	\$ <u> </u>
☐ Roofing	\$ <u> </u>
☐ Siding	\$ <u> </u>
☐ Fence	\$ <u> </u>
☐ Sign	\$ <u> </u>
☐ Pool	\$ <u> </u>
☐ Asbestos Abatement	\$ <u> </u>
☐ Other	\$ <u> </u>
☐ Other	\$ <u> </u>
☐ Demolition	\$ <u> </u>

	Administrative Surcharge	Minimum Fee
Paid () Check # <u> </u>	\$ <u> </u>	\$ <u> </u>
Collected by: <u> </u>	DCA TRAINING FEE	\$ <u> </u>
	TOTAL FEE	\$ <u> </u>

TOWNSHIP OF BRICK

ZONING PERMIT APPLICATION
(Please type or print NEATLY,

Property Address: 1603 TILFORD BLVD

Block: 825 Lot: 59

Name of Property Owner: LLOYD & MARILYN ROGERS

Name of person making application: SAME

Company Name: _____

Mailing Address: 1603 TILFORD BLVD, BRICK

Telephone Number: 908-458-8353

Present or most recent use property(Check One): _____ Vacant Lot

☒ Single Family Dwelling _____ Residential Condominium Unit or Apt.

_____ Commercial (Please Describe) _____

_____ Other (Please Describe) _____

Proposed Use: ☒ Single-Family Dwelling _____ Residential Condo. or Apt.

_____ Commercial (Please Describe) _____

_____ Other (Please Describe) _____

Proposed construction (include height and other dimensions of proposed structure or addition; if proposed fence, include type as well as height): DECK,

DECK HEIGHT 28" - RAIL 36"

Please submit with application 2 accurate plot plans either drawn by a surveyor or engineer, or hand-drawn on an 8 1/2" by 11" sheet of paper by the owner or applicant, neatly and to scale. The plot plan must show all existing and proposed structures, all setbacks from property lines, all dimensions of the lot and structures, and all streets and waterways.

If approval was granted by the Zoning Board of Adjustment or Planning Board, include a copy of the Resolution.

The applicant certifies that all statements and information made and provided as part of this application are true to the best of the applicant's knowledge, information and belief. The applicant further states that the applicant will comply with all other municipal approvals and ordinances, and all county, state and federal regulations.


This application will not be accepted unless it is COMPLETELY filled out.

Signature of Applicant [Signature] Date 7/3/97


Received by Zoning Office: Date _____ Complete _____ Incomplete _____

Cross Section

Royces
1603 Tilled Blvd
Block 825 Lot 59

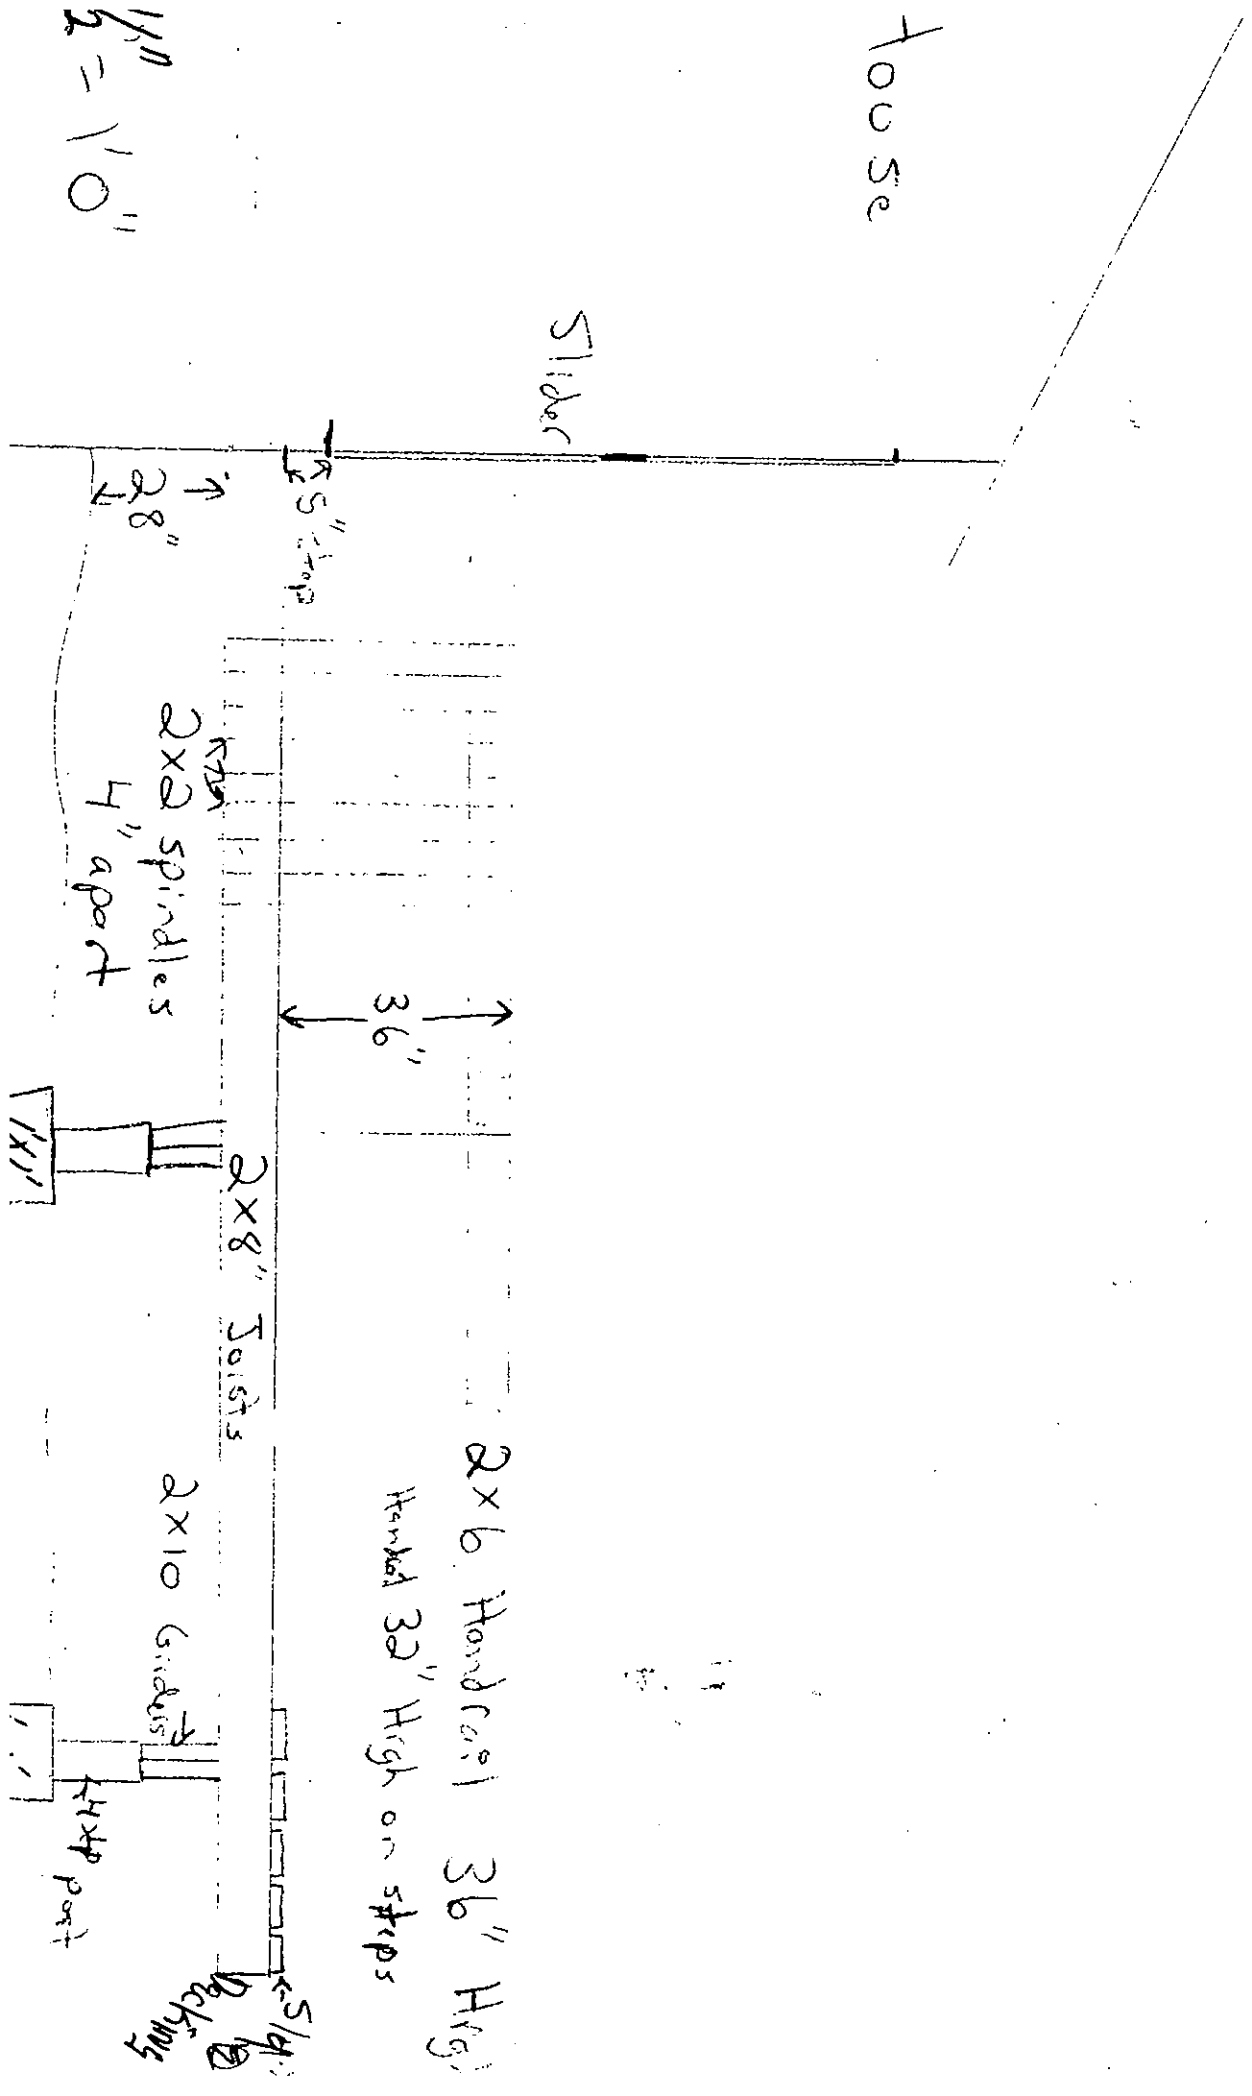


1 1/2" = 1'0"

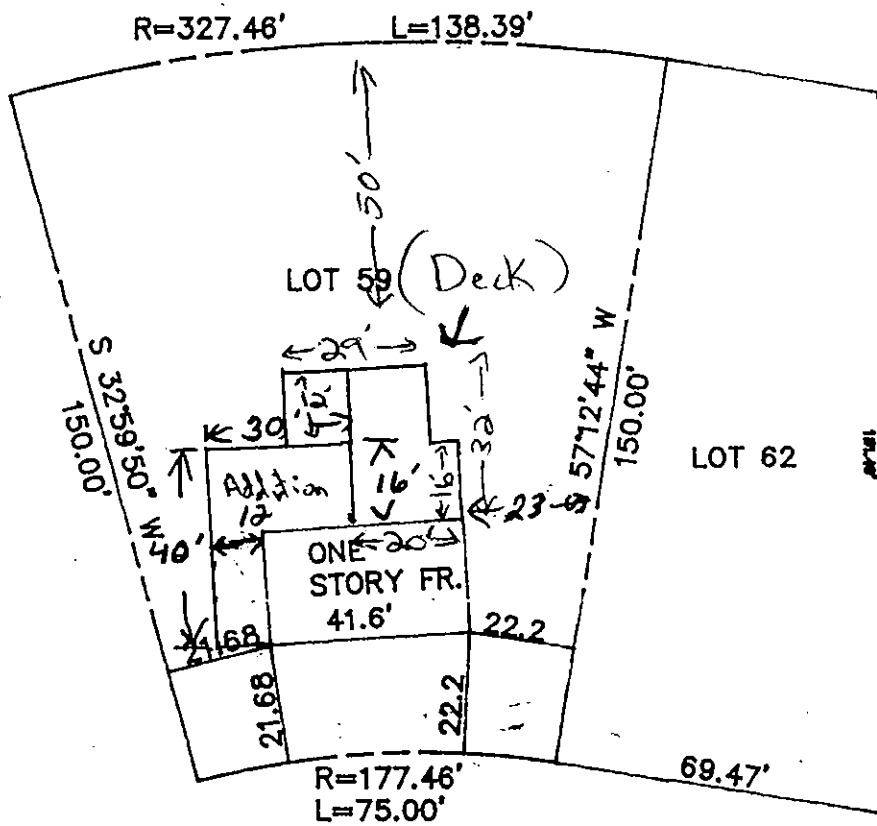

TILFORD ROAD

FORGE POND ROAD

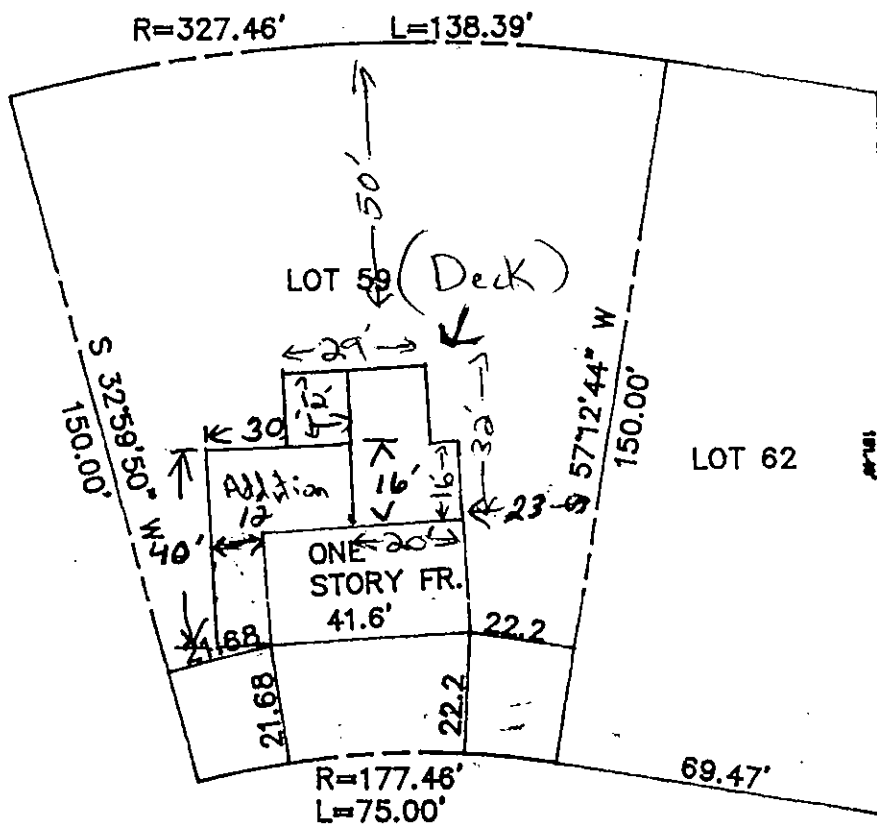

TILFORD ROAD

FORGE POND ROAD

Cross Section

Rosier
1603716 Road Blvd
Block 825 Lot 53

