

LDS BR 10312422

CERTIFICATION IN LIEU OF OATH

I. OWNER SECTION (to be completed if the applicant is the owner in fee)

I hereby certify that I am the owner in fee of the property listed on Page 1.

Mark the following applicable boxes:

A. ☐ I further certify that a new home (private residence) will be constructed on this property for my own use and occupancy. This dwelling is to be occupied by myself and is not to be used for any purpose other than single family residential use. I attest that all construction, plumbing, or electrical work will be done, in whole or in part, by me or by subcontractors under my supervision, in accordance with all applicable laws; and, I further acknowledge that said new home is not covered under the New Home Warranty and Builders Registration Act (N.J.S.A. 46:3B-1 et seq.) and that such fact shall be disclosed to any person purchasing this property within ten years of the date of issuance of a certificate of occupancy.

I UNDERSTAND THAT IN MARKING BOX A, I ACKNOWLEDGE THAT I AM ASSUMING RESPONSIBILITY FOR THE WORK DONE ON SAID PROPERTY, THE CONDITION OF THE PROPERTY PRIOR TO, DURING, AND AFTER ANY WORK PERFORMED, AND FOR THE PERFORMANCE OF THE SUBCONTRACTORS I HIRE, EMPLOY, OR OTHERWISE CONTRACT OR WITH WHOM I MAKE AGREEMENTS TO PERFORM WORK. I AM VOLUNTARILY AND KNOWINGLY ASSUMING THIS RESPONSIBILITY.

B. ☐ I further certify the following as required by the New Jersey Uniform Construction Code, N.J.A.C. 5:23-2.15(e)1.vii:

I personally prepared the plans submitted for: 1) the new home referred to in A.; or, 2) an addition, alteration, renovation, or repair to an existing single family residence owned and occupied by myself and located on the property listed on Page 1; or, 3) a new structure that will be physically separate from, but that will be deemed part of, an existing single family residence that is owned and occupied by myself and located on the property listed on Page 1.

C. ☐ I further certify that I will perform or supervise the following work:

C.1. ☐ Building C.2. ☐ Fire Protection

I further certify that I will perform the following work:

C.3. ☐ Electrical C.4. ☐ Plumbing

D. ☐ I agree to advise all contractors on this project that they are required to be registered with the New Jersey Division of Taxation and to comply with all New Jersey tax laws.

I further certify the following as required by the Uniform Construction Code, N.J.A.C. 5:23-2.15(a)5: All required State, county, and local prior approvals have been given, including such certification as the construction official may require.

I understand that if any of the above statements are willfully false, I am subject to punishment.

Signature _____ Date _____

II. AGENT SECTION

(to be completed if the applicant is not the owner in fee)

I hereby certify the following as required by the New Jersey Uniform Construction Code, N.J.A.C. 5:32-2.15(d): the proposed work is authorized by the owner in fee; and I have been authorized by the owner in fee to make this application as his agent.

I further certify the following as required by the Uniform Construction Code, N.J.A.C. 5:23-2.15(a)5: All required State, county, and local prior approvals have been given, including such certification as the construction official may require.

I agree to advise all contractors on this project that they are required to be registered with the New Jersey Division of Taxation and to comply with all New Jersey tax laws.

I understand that if any of the above statements are willfully false, I am subject to punishment.

☒ Check if contractor.

Agent Name ADVANCE SIGN DESIGNS

Address P.O. Box 252
SO ORANGE N.J.

Telephone (201) 678-0788

Signature OK Zuckerman Date 11/3/93

OFFICE DATE RECEIVED: _____

VIII. PRIOR APPROVALS CHECKLIST (office use only)	LOCAL APPROVAL		COUNTY APPROVAL		REGIONAL APPROVAL		STATE APPROVAL	
	Prelimin. Initial	Final Date	Prelimin. Initial	Final Date	Prelimin. Initial	Final Date	Prelimin. Initial	Final Date
☐ Planning Board								
☐ Zoning Board								
☐ Sewer Authority								
☐ Water Authority								
☐ Fire Department								
☐ Police Department								
☐ Health Department								
☐ Soil Conservation								
☐ N.J. Dept. of Community Affairs								
☐ N.J. Department of Transportation								
☐ N.J. Dept. of Environmental Protect.								
☐ Utility Dig No.								
☒ Other <i>zoning</i>	<i>JK</i>	<i>11/10/93</i>	<i>Wall</i>	<i>5/5/93</i>				
☐								
☐								

IX. SUBCODES AND SPECIAL REGULATIONS APPLICABLE (office use only—optional)

Name of Code & Edition

Name of Code & Edition

Other

Building _____
Electrical _____
Plumbing _____
Fire Protection _____
Mechanical _____

Energy _____
Barrier Free _____
Flood Hazard _____
As Built Elevation Cert. _____
Other _____

X. CERTIFICATES ISSUED

(office use only)

DATE EXPIRED

- ☐ Temporary Certificate of Occupancy
- ☐ Temporary Certificate of Occupancy
- ☐ Continued Certificate of Occupancy
- ☐ Certificate of Occupancy

No. _____
No. _____
No. _____
No. _____

COMMENTS

IMPORTANT
A.H.B.T. - EXEMPT

11-10-93
NP



CONSTRUCTION PERMIT

Date Issued 12-29-93
Control #
Permit # 2 978-93

IDENTIFICATION Block 852 Lot 4.01

Work Site Location 856 RT 70 Contractor ADVANCE SIGNS ⁰⁰⁰³
WINDMILL REST. Address P.O. BOX 252 BLACK 0.00
Owner in Fee WINDMILL SE ORANGE ALT 852 H
Address 856 RT 70 Tele. () LOT 0.00
BRICK NJ Lic. No. or Bldrs. Reg. No. Exp. Date 4 01 #
Tele. () Federal Emp. No. STATE 100.00
or Social Security No. MAN BUL 5.00

is hereby granted permission to perform the following work:

☒ BUILDING [] PLUMBING [] OTHER
[] ELECTRICAL [] FIRE PROTECTION

DESCRIPTION OF WORK:

SIGN

NOTE: If construction does not commence within one (1) year of date of issuance, or if construction ceases for a period of six (6) months, this permit is void.

Estimated Cost of Work \$ 5000-

C. X. L. I. E. N. T. I. N. G.
CONSTRUCTION OFFICIAL

PAYMENTS (Office Use Only)	
Building	0.00
Plumbing	TOTAL 1.9.00
Electrical	CHECK 1.9.00
Fire Protection	CHANGE 0.00
Other <u>12/29/93</u>	<u>5</u> 0013A005 1.132
Other	
DCA Training Fee	<u>4.-</u>
Cert. of Occ.	
Other	<u>100.00</u>
Total	<u>129-</u>
Check No.	
Cash	
Collected By:	



Date Received 12-29-93
Date Issued
Control # 2978-93
Permit #

A. IDENTIFICATION—APPLICANT: COMPLETE ALL APPLICABLE INFORMATION, WHEN CHANGING CONTRACTORS, NOTIFY THIS OFFICE. CALL UTILITY DIG NO: 1-800-272-1000.

Block 852 Lot 401
Work Site Location 856 RT 70

Owner in Fee 44444444
Address 856 RT 70

Contractor 40444444 S. BIL
Address 130-13252

Telephone 801 688-0787
E.C. No. of Bids. Reg. No.

Federal Emp. No. or Social Security No.

C. CERTIFICATION IN LIEU OF OATH
I hereby certify that I am the (agent of) owner of record and am authorized to make this application.

Signature
D. TECHNICAL SITE DATA
DESCRIPTION OF WORK

[Handwritten signature]

JOB SUMMARY (Office Use Only)		INSPECTIONS		Dates (Month/Day)	
PLAN REVIEW	Date	Initial	Type:	Failure	Approval
☒ All	11-24-93	MC	Footing		
☐ No Plans Req.			Foundation		
☐ Footing			Slab		
☐ Foundation			Frame		
☐ Other			Insulation		
Joint Plan Review Required:			Finishes:		
☐ Elec	☐ Plumb	☐ Fire	Energy		
SUBCODE APPROVAL			Mechanical		
☐ CO	☐ CCO	☐ CA	TCO		
Date:			Other		
Approved By:			Final		

B. BUILDING CHARACTERISTICS

Use Group	Present	Proposed	Est. Cost of Bldg. Work:
Constr. Class	Present	Proposed	1. New Bldg. \$
No. of Stories			2. Alteration \$
Height of Structure			3. Total (1+2) \$
Area—Largest Floor			
Total Bldg. Area/All Floors			
Volume of Structure			
Total Land Area Disturbed			

TYPE OF WORK:		(Office Use Only)	
			FEE
☐ New Building			
☐ Addition			
☐ Alteration			
☐ Roofing			
☐ Siding			
☐ Other			
☐ Demolition			
☐ Miscellaneous			
☐ Fence	Height		
☒ Sign	Sq. Ft.		
☐ Pool			
☐ Elevator			
☐ Asbestos Abatement			
☐ Other			

Administrative Surcharge	
Paid ☐ Check #	Minimum Fee
Collected by:	TOTAL FEE



Journal of Law

401 Chambers Bridge Road, Brick, N.J. 03723 (201) 477-3000

Office of
Division of Inspections

CHECK LIST

856 RT 70

Re: Block

852

Lot

4, 0/

Please be advised that your application for a construction permit for the subject property has been rejected due to deficiencies in the following areas:

Administrative

Zoning

Engineering

Building

Plumbing

Electric

Fire

No. Construction Plan
SEE ATTACHMENT
All City

See attached review check list (s) for details as to the reason your submission has been rejected. Please revise your application accordingly and resubmit to this office.

There is a 20 working day time limit for review of all documents submitted with a building permit application. This time limit ceases in the event of a rejection of any type, and starts over again when the rejection/(s) have been corrected and the application resubmitted.

Arthur J. Cierzo, Construction Official

Called
11/16/95
AA
no answer

Spoke to
Abe from
Sign Co. on
Tues 11/23
WILL DROP
OFF PLAN
JL

THE BOCA NATIONAL BUILDING CODE/1993

3102.4.3.3 Transit directions: A permit shall not be required for the erection or maintenance of a ground sign designating the location of a transit line, a railroad station or other public carrier provided that such signs are not more than 3 square feet (0.28 m²) in area.

3102.4.3.4 Street signs: A permit shall not be required for ground signs erected by a jurisdiction for street direction.

3102.4.3.5 Projecting signs: A permit shall not be required for a projecting sign not exceeding 2 1/2 square feet (0.23 m²) of display surface.

3102.4.4 Construction documents and owner's consent: Before any permit is issued for the erection of a sign, construction documents shall be filed with the code official showing the dimensions, materials and required details of construction, including loads, stresses and anchorage. The applications shall be accompanied by the written consent of the owner or lessee of the premises upon which the sign is to be erected.

3102.4.5 Identification: Every sign for which a permit has been issued and which is hereafter erected, constructed or maintained, shall be plainly marked with the name of the person, firm or corporation owning, erecting, maintaining or operating such sign. The method and location of this identification shall appear on the construction documents filed with the code official.

3102.5 Maintenance and inspection: Sign maintenance and inspection shall comply with Sections 3102.5.1 through 3102.5.4.

3102.5.1 Removal: The code official is authorized to order the removal of any sign that is not maintained in accordance with the provisions of this section.

3102.5.2 Maintenance: All signs for which a permit is required, together with all supports, braces, guys and anchors, shall be kept in repair in accordance with the provisions of this section and Chapter 1. Where not galvanized or constructed of approved corrosion-resistant noncombustible materials, signs shall be painted.

3102.5.3 Housekeeping: The owner or lessee of every sign shall maintain the immediate premises occupied by the sign in a clean, sanitary and healthful condition.

3102.5.4 Inspection: Every sign shall be subject to inspection and approval.

shall be installed in accordance with the requirements of NFPA 70 listed in Chapter 35. Any open spark or flame not be used for display purposes unless specifically:

3102.6.4 Use of combustibles: The requirements of 3102.6.4.1 and 3102.6.4.2 shall apply to combustibles for signs.

3102.6.4.1 Ornamental features: Wood or plastic as provided for in Chapter 26, or other noncombustible characteristics similar to wood, moldings, capings, nailing blocks, letters and shall comply with Section 3102.7, and shall not for other ornamental features of signs, unless approved.

3102.6.4.2 Internally illuminated signs: Except as provided for in Section 402.14, where internally illuminated signs have sign facings of wood or combustible plastic, the area of such facing section not be more than 120 square feet (11.16 m²) and it for electric lighting shall be entirely enclosed in cabinet with a clearance of not less than 2 inches from the facing material. The dimensional limit 120 square feet (11.16 m²) shall not apply to sign sections made from flame-resistant-coated fabric (ly known as "flexible sign face plastic") that weigh less than 20 ounces per square yard (678 g/m²) and when tested in accordance with NFPA 701 listed in Section 35, meets the requirements of both the small-scale and the large-scale test, or which, when tested in accordance with the requirements of ASTM D568 listed in Section 35, exhibits an average burn time for ten specimens 2 seconds or less and a burning extent of 15 centimeters or less.

3102.6.5 Animated devices: Signs that contain moving parts or ornaments shall have fail-safe provisions to the section or ornament from releasing and falling or its center of gravity more than 15 inches (381 mm) from the fail-safe device shall be in addition to the mechanism mechanism's housing which operate the movable ornament. The fail-safe device shall be capable of supporting the full dead weight of the section or ornament without moving mechanism releases.

3102.7 Ground signs: The structural frame of ground signs shall not be erected of combustible materials to a height of more than 25 feet (7.62 m).

TOWNSHIP OF BRICK
OCEAN COUNTY, NEW JERSEY
401 CHAMBERS BRIDGE ROAD, BRICK, N.J. 08723

Carolyn L. Patetta, Mayor

Township Council:

Warren H. Wolf, President
Albert Chrobocinski
Victor Cantillo
Helen Fayad
Lee Hartman
Thomas G. Maiorine
Mary Lou Powner



Office of Affordable Housing
Carol A. Wolfe
Affordable Housing Administrator
(908) 262-1048

TO: Frederick Millman, CTA
Tax Assessor

FROM: Carol A. Wolfe
Affordable Housing Administrator

RE: Block 852, Lot 4.01

DATE: Nov 9, 1993
856 Route 70
Weirdmill



Please review the attached application for a **Preliminary** construction permit.

The estimated equalized added assessment for the construction at the above site is \$ < 15000

SIGNS ONLY

Preliminary

Frederick R. Millman
Frederick R. Millman, CTA

11/10/93
Date



Please review the attached application for a **Final** Certificate of Occupancy / Approval.

The final equalized added assessment for construction at the above site is \$ _____

Final

Frederick R. Millman
Frederick R. Millman, CTA

Date

BRICK TOWNSHIP

2013

Plan Review Class Date By

Zoning ~~11-28-83~~ 11-28-83

Plumbing

Building

Fire

Eng. Co.

Electrical

2 Signs on Side wall near illuminated

2'-0"



Windy

HOT DOGS


HAMBURGERS

FRENCH FRIES

18' 10-0"



FRONT ELEVATION Pylon Panel
SCALE: 1/8" = 1'-0"
FRONT WALL # L5, 6, 7 21'-6"

3'-0"

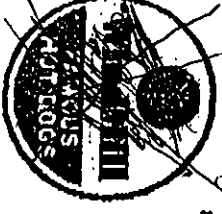


Windy

FRONT ELEVATION & DETAILS CHANNEL LETTERS
SCALE: 1/2" = 1'-0"

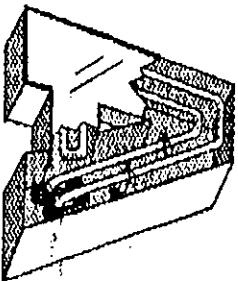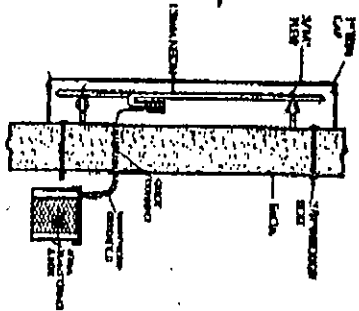

CHANNEL LETTERS FABRICATED FROM 3/4" BARED ALUMINUM WITH ONE TO FOUR ROWS OF 13MM NEON EACH LETTER 13MM VOLTAGE 40 WATT/AMPERE ELECTRODES POWERED BY 40 WATT/AMPERE TRANSFORMERS MANUFACTURED BY FRANK USA MOUNTED REMOVELY. FACES TO BE 3/16" HIGH IMPACT DOMESTIC RED GLASS

X
APPROVED FOR FABRICATION

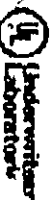

11/5/93 Jean King
3 wall 5.245

.040 AL. CAN

ALUMINUM SIDING

1/2 EXT PLYWOOD

AIR SPACE
IN MANSAR


15mm
WHITE NEON

1" WHITE JOULITE

48"

TUBE SUPPORT

3/8 LAG
FASTENER
w/WASHER

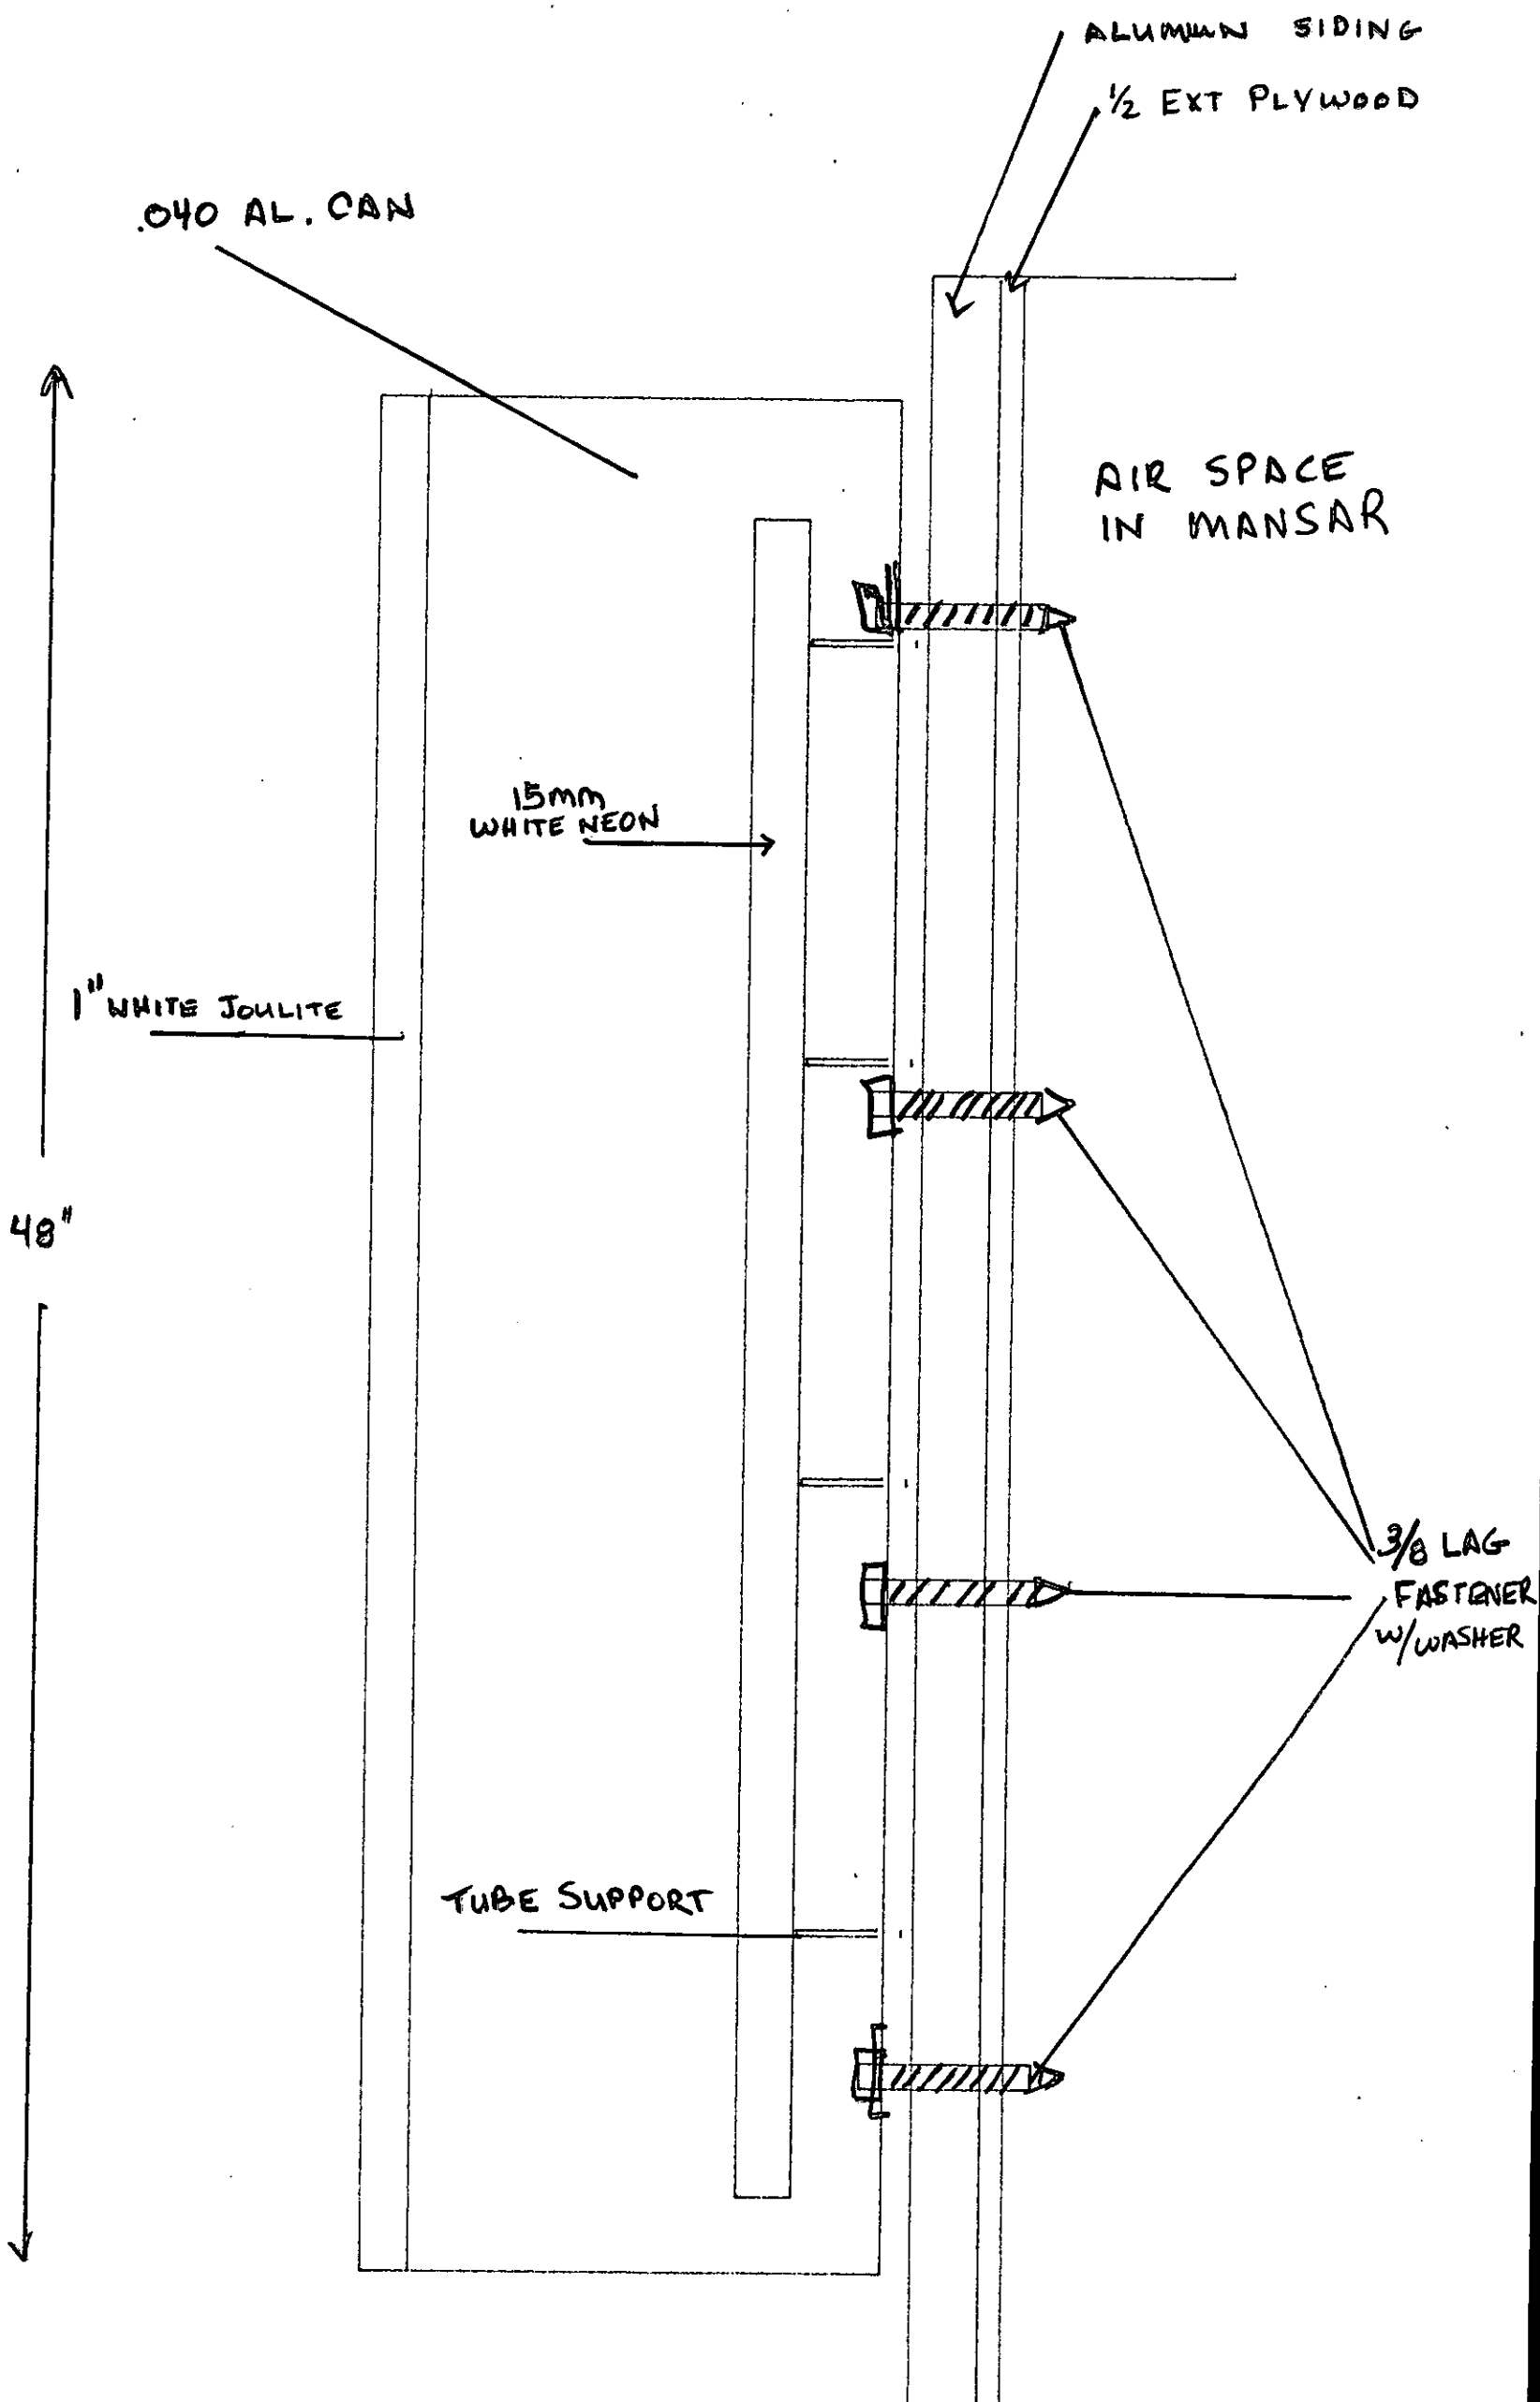

BRICK TOWNSHIP

Plan Review Class Date By

Zoning 11-24-93

Plumbing

Building

Fire

Energy

Electrical

John A. Gentry