


1. Three Rail, 3'-6" Nominal Height Fence is Shown. Other Arrangements are Possible, see Plans and Contract Documents.
2. Posts and Rails are to be Cypress or California Redwood, without Unsound Knots or Through Cracks.
3. All Material to be Treated with a Pentachlorophenol Preservative in Accordance with AASHTO Designation M 133.
4. Gates, if Required, will be Shown on the Plans and Contractor will Submit Shop Drawings for each Installation.

POST & RAIL FENCE DETAIL

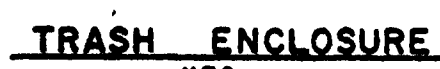


SIDEWALK AND DRIVEWAY APRON
DETAIL







SECTION A-A


METHOD OF DEPRESSING CURB AT DRIVEWAY

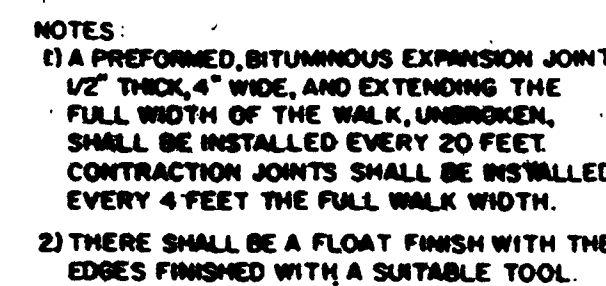

SIDEWALK DETAIL

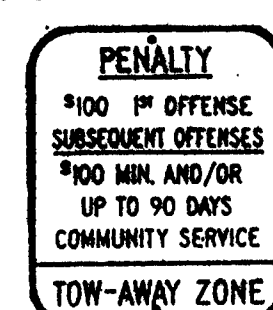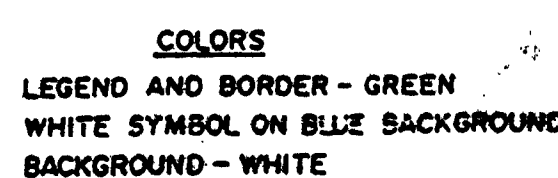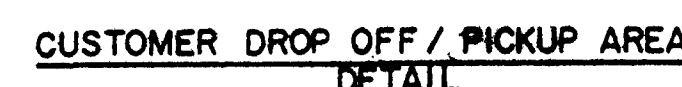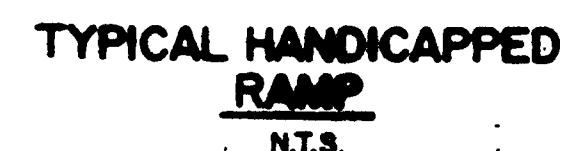

<u>HANDICAP</u>	<u>SIGN</u>	<u>DETAIL</u>
N. T. S.		

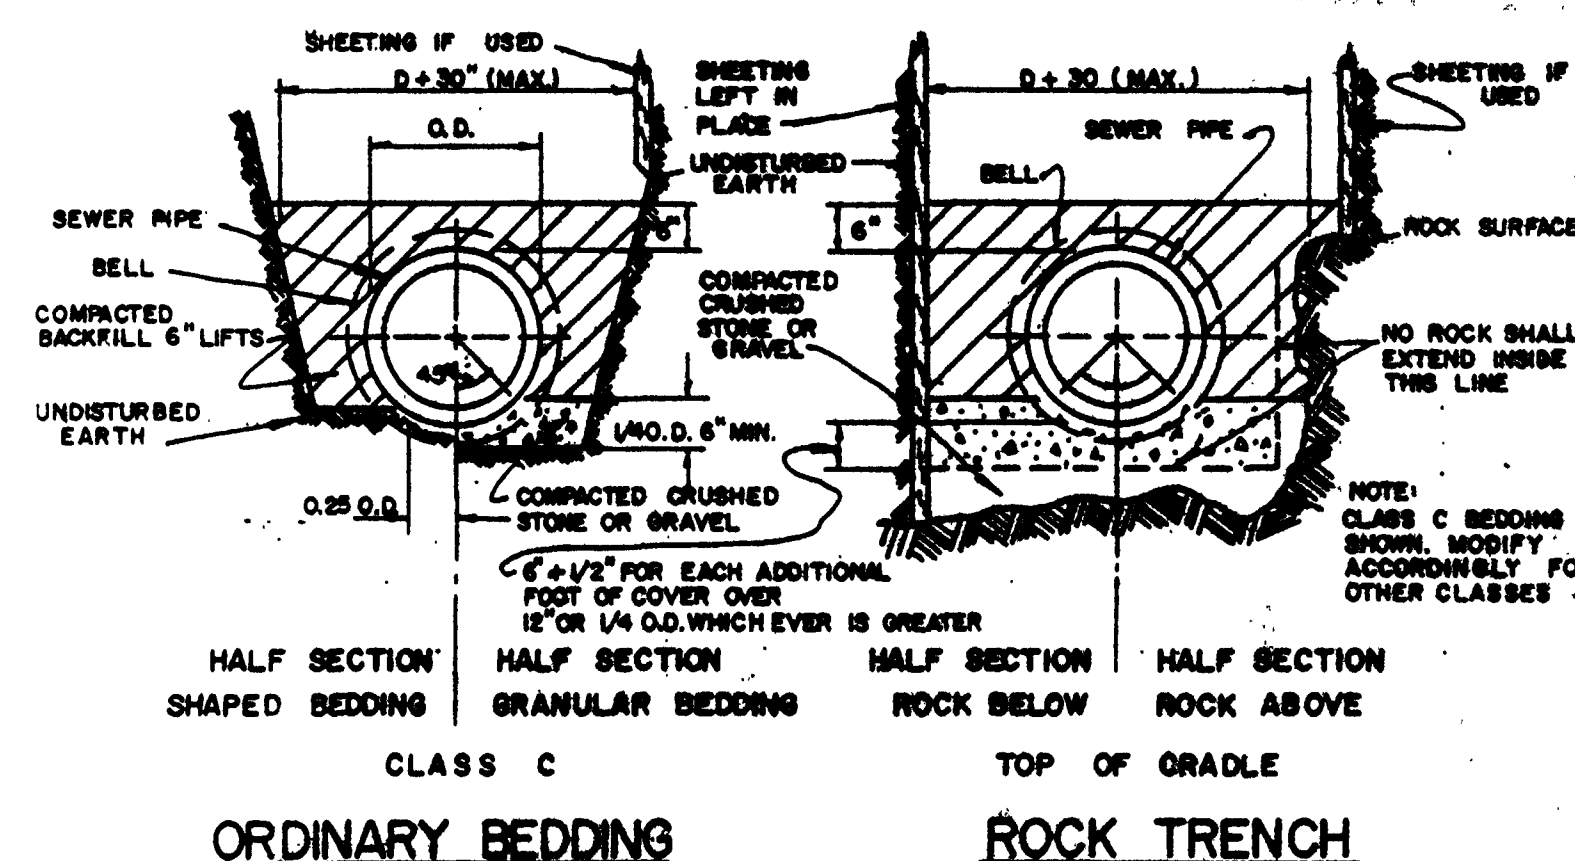


ORDINARY BEDDING

ROCK TRENCH


PIPE BEDDING



FLARED TYPE FRAME

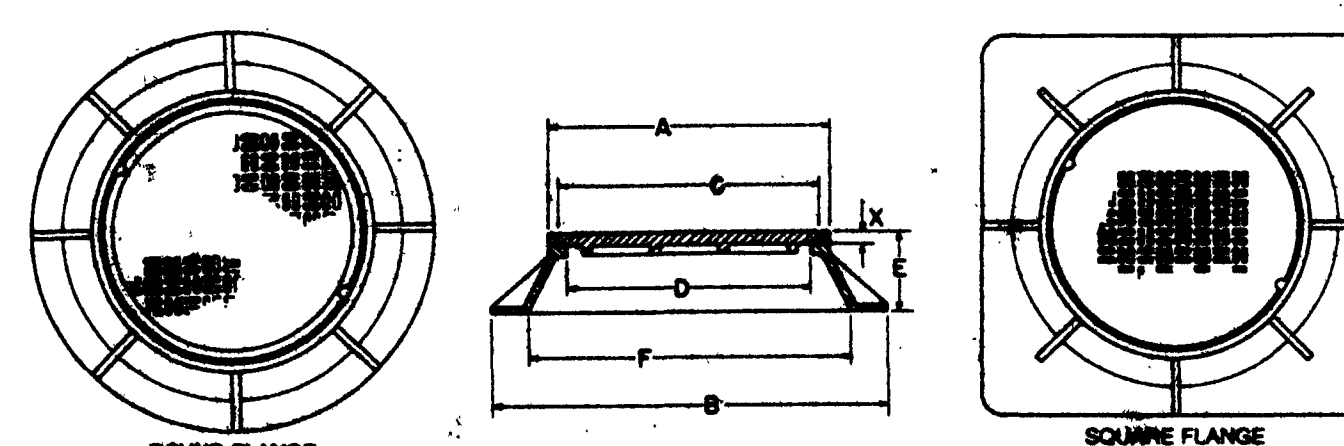

PROJECT NUMBER		DESCRIPTION OF ACTS			
PROJECT NUMBER	PROJECT NUMBER		E	F	X
1800	1825				
1801	1826				
1808A	1827A				
1808B					
1809	1828A				

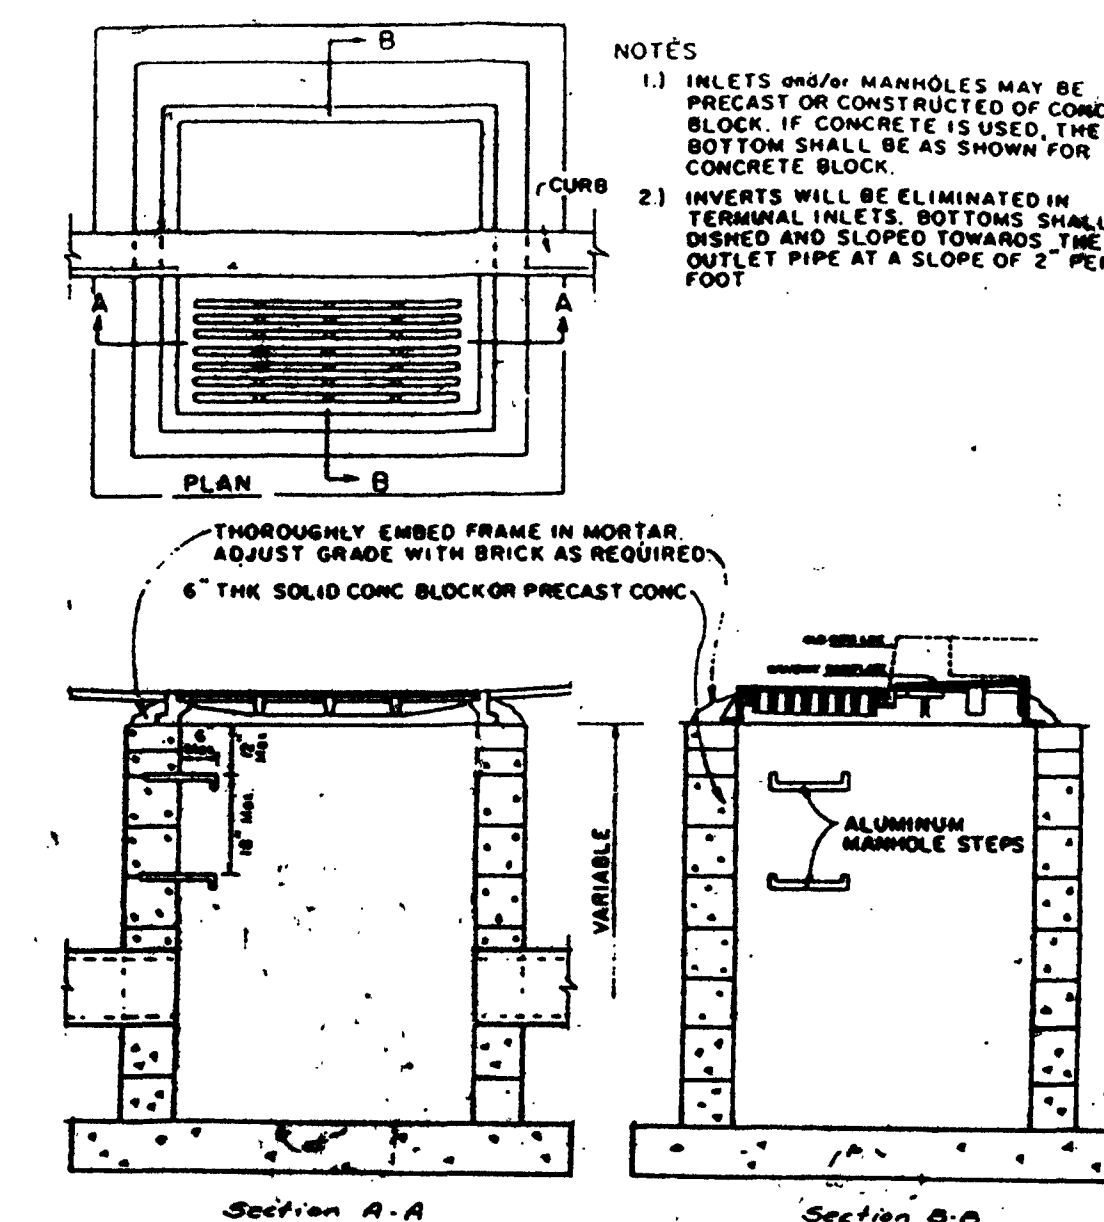

CONVERTED TYPE "B" INLET

Colony/Accession Numbers are available for many of the historic listed entities named

Approved by the Township of Brick

Planning Board: 17-9-92 R-20-92

Nancy A. Parks
 Chairman Date
 E. Joan Kull
 Secretary
 [Signature]
 Engineer

-NOTICE- THIS DRAWING AND ALL ENGINEERING INFORMATION CONTAINED HEREIN IS AUTHORIZED FOR USE ONLY BY THE PARTY FOR WHOM THE WORK WAS CONTRACTED OR TO WHOM IT IS DERIVED. YOU MAY NOT REPRODUCE OR TRANSMIT THIS INFORMATION TO ANY OTHER PARTY. YOU ARE HEREBY NOTIFIED THAT ANY USE, DISCLOSURE, COPYING, DISTRIBUTION OR THE TAKING OF ANY ACTION IN RELIANCE ON THIS OR ANY RELATED INFORMATION, PLAN OR REPORT IS STRICTLY PROHIBITED WITHOUT OUR EXPRESSED WRITTEN CONSENT IN ALL INSTANCES.	Date 1-2-93	Revisions 1-2-93 <i>REVOLUTION COMPANIES</i> 4-13-93 <i>County Road Widening Agreement</i>
---	----------------------------------	--

DAVE R. MAGNO *P.E. 26596
PR 2878*

McSWEENEY & DREWES, INC.
Consulting and Municipal Engineers
908 8TH AVE - 1700
1466 ROUTE 68 W.P.O. BOX 1429

DATE		DETAILS	
		TOWNSHIP OF BRICK OCEAN COUNTY, NEW JERSEY	
		AMENDED	
PRELIMINARY		AND FINAL SITE PLAN	
GENERAL		STORES UNLIMITED	
BLOCK 547		LOTS 6, 7 & 30	