

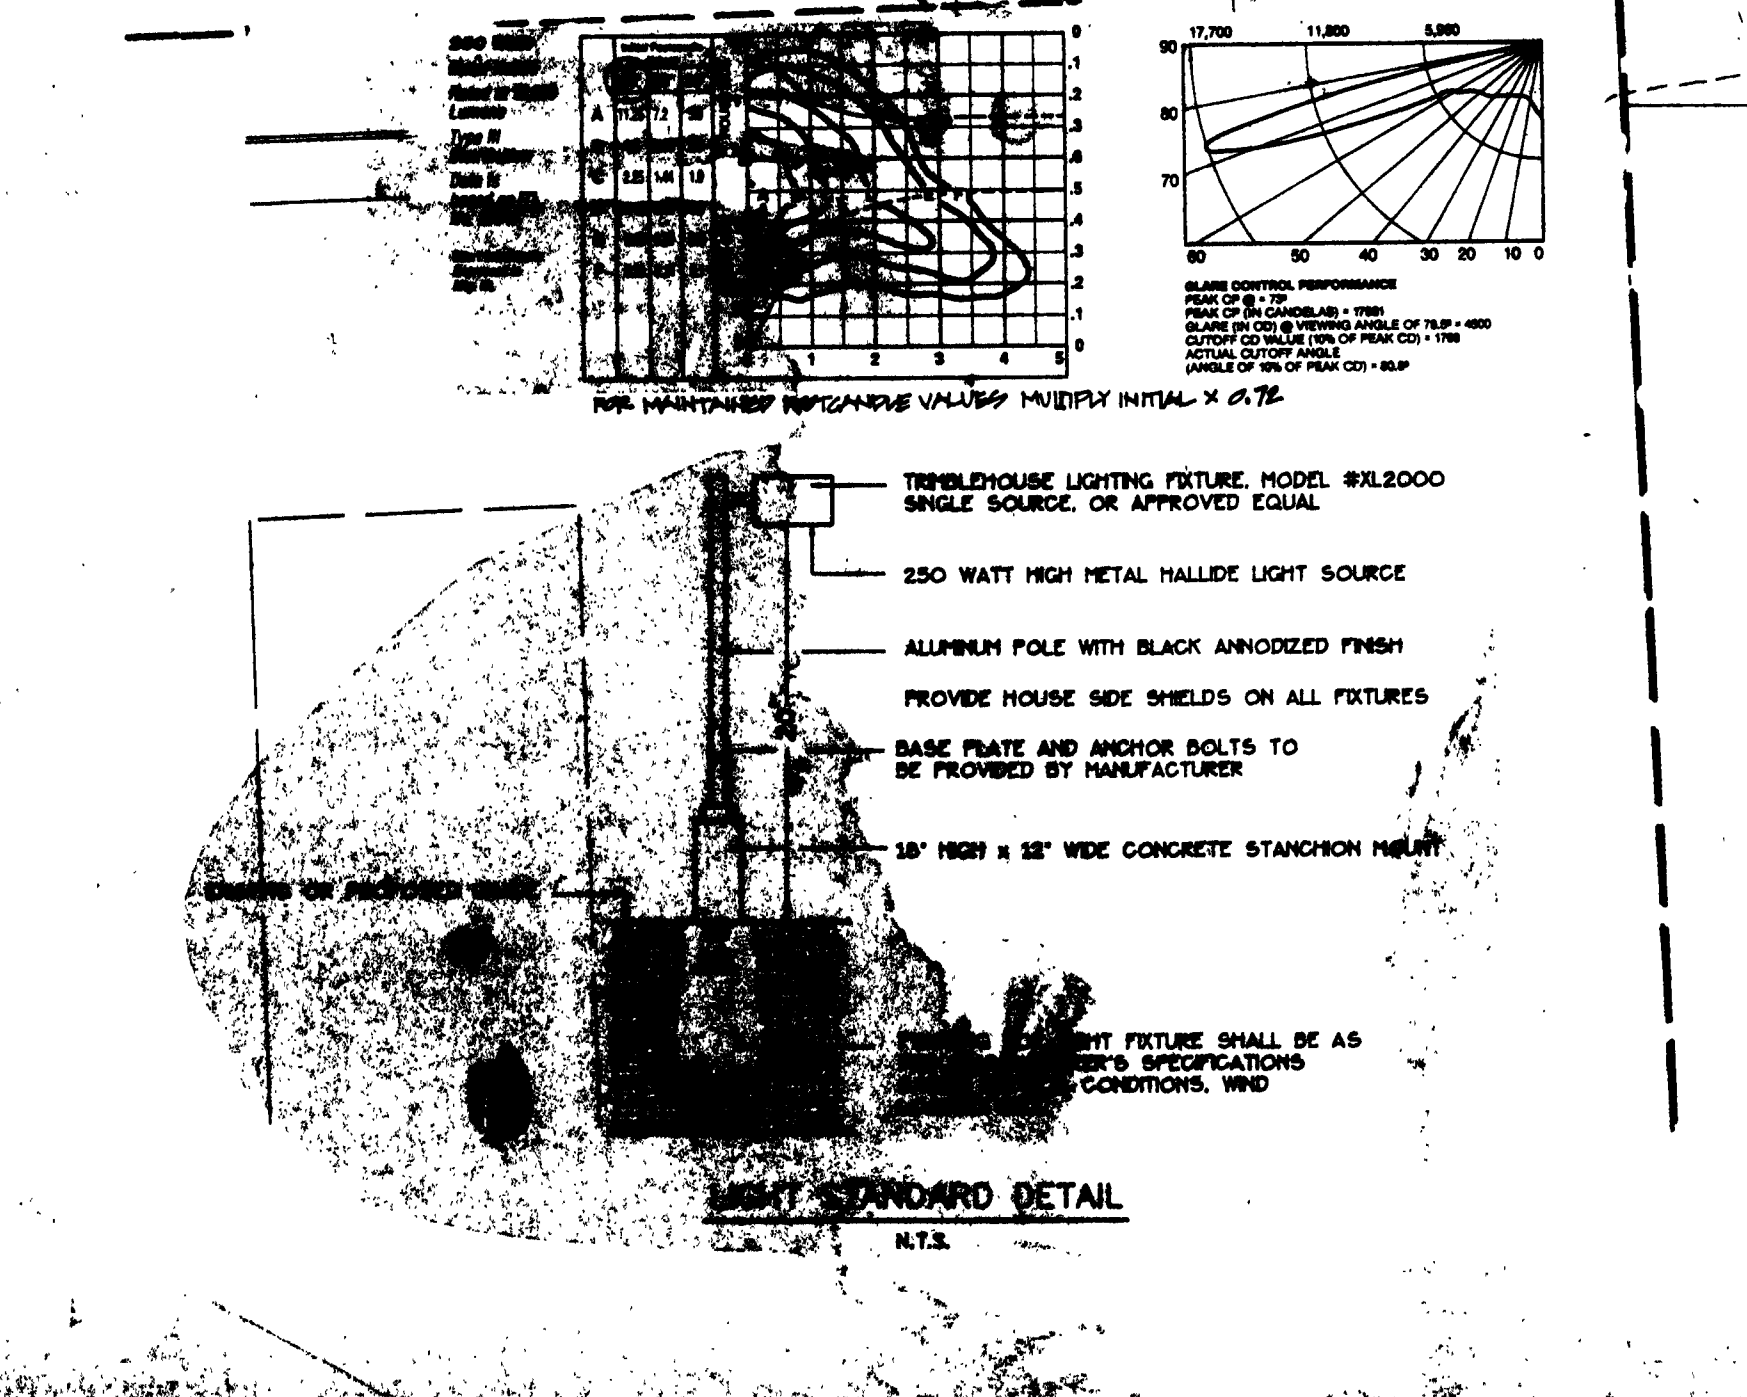
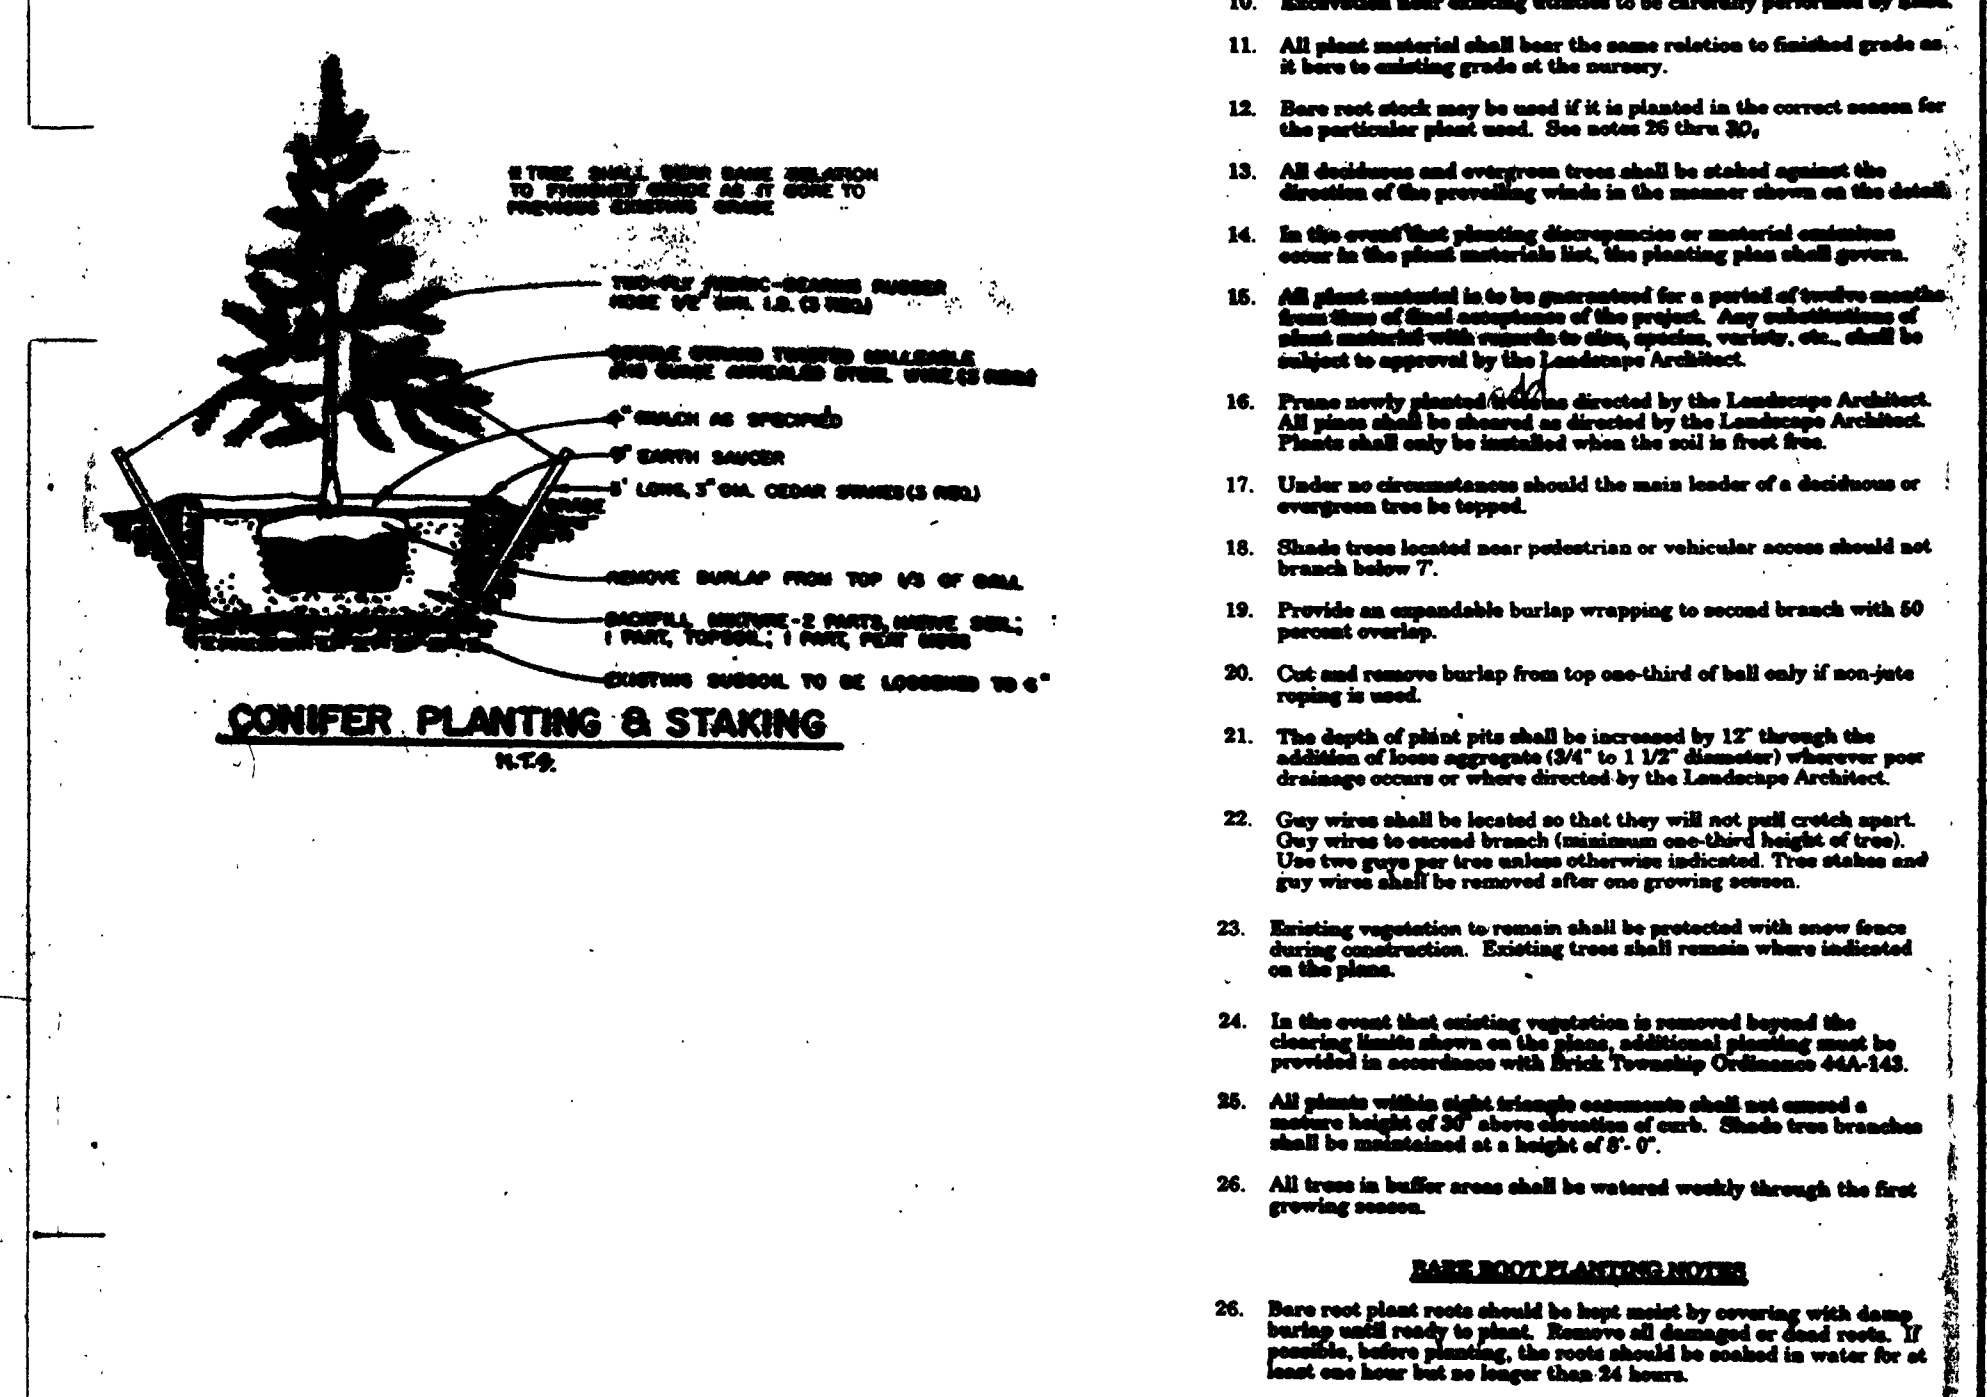
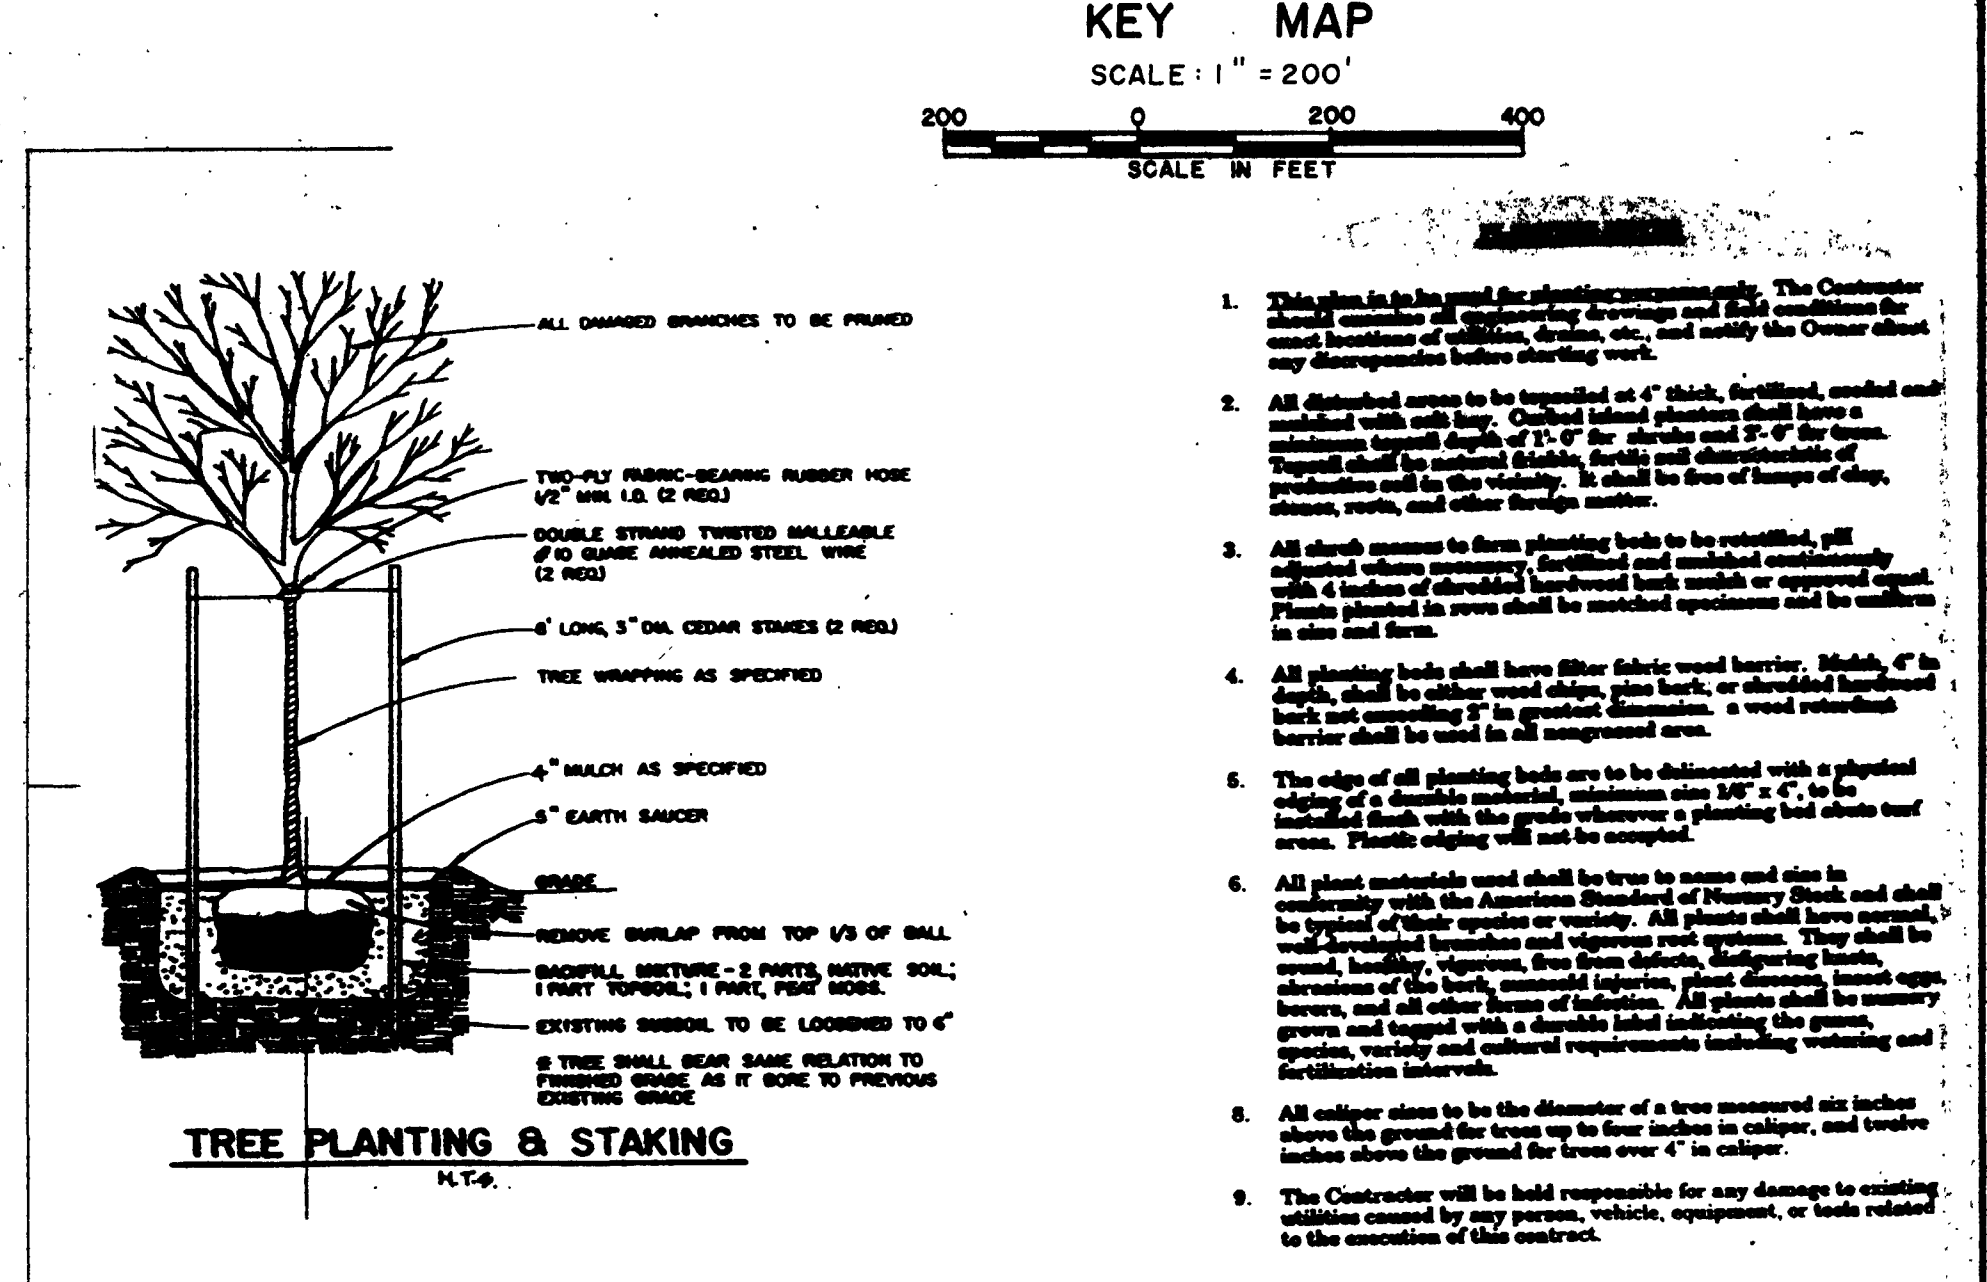
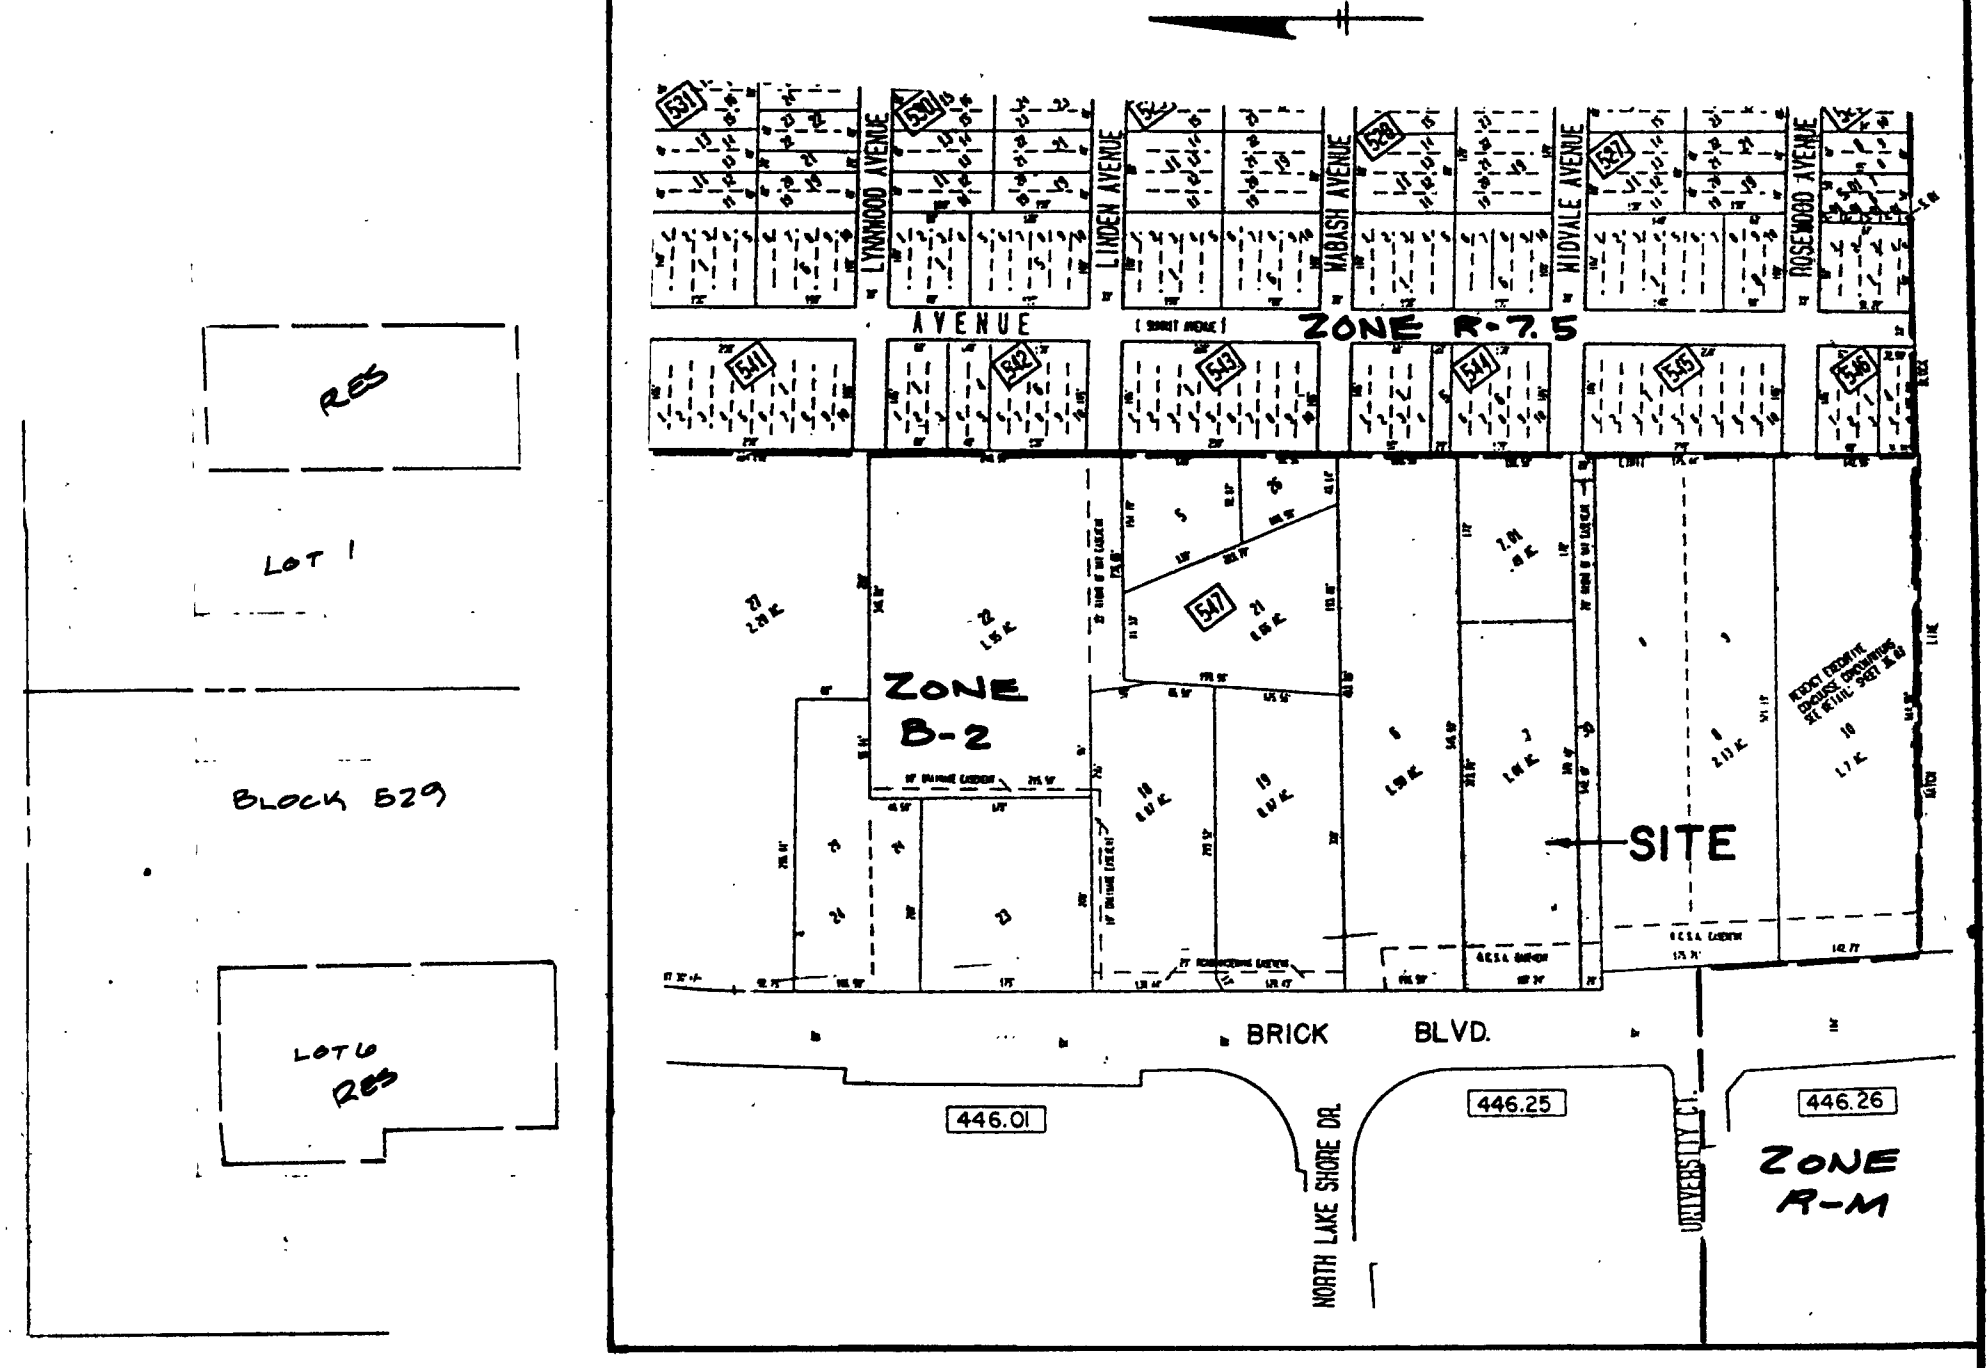
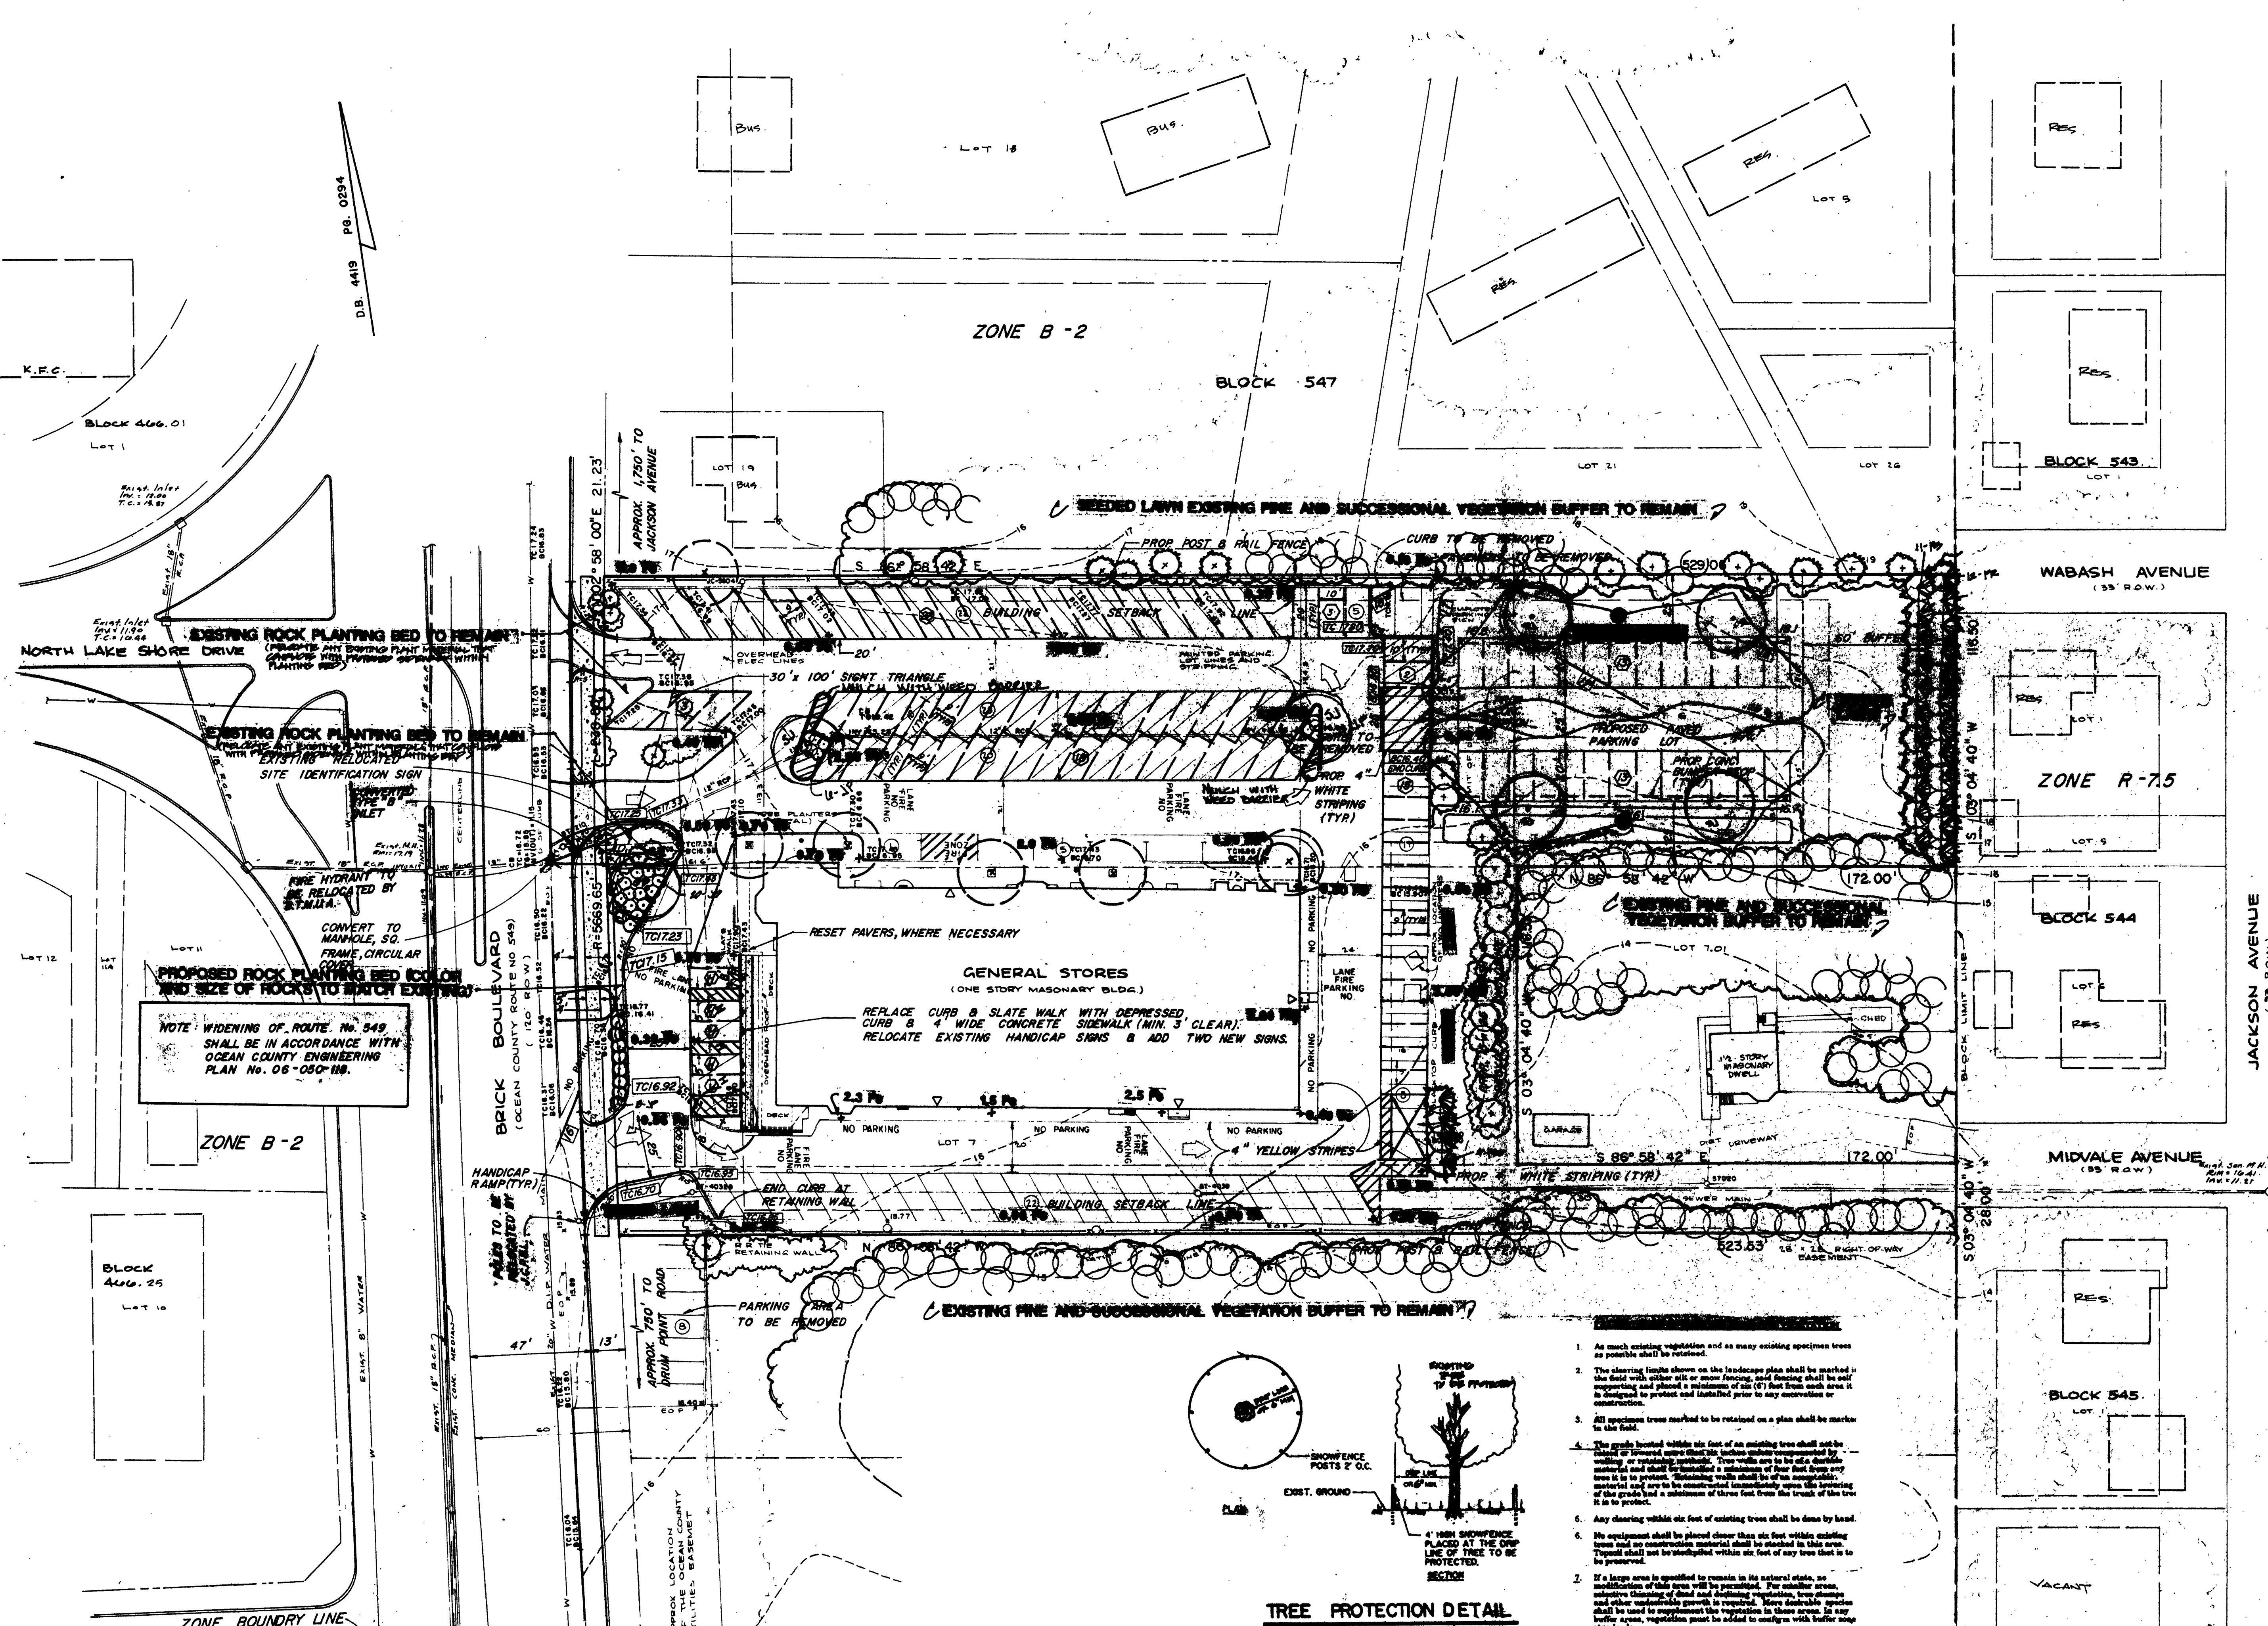


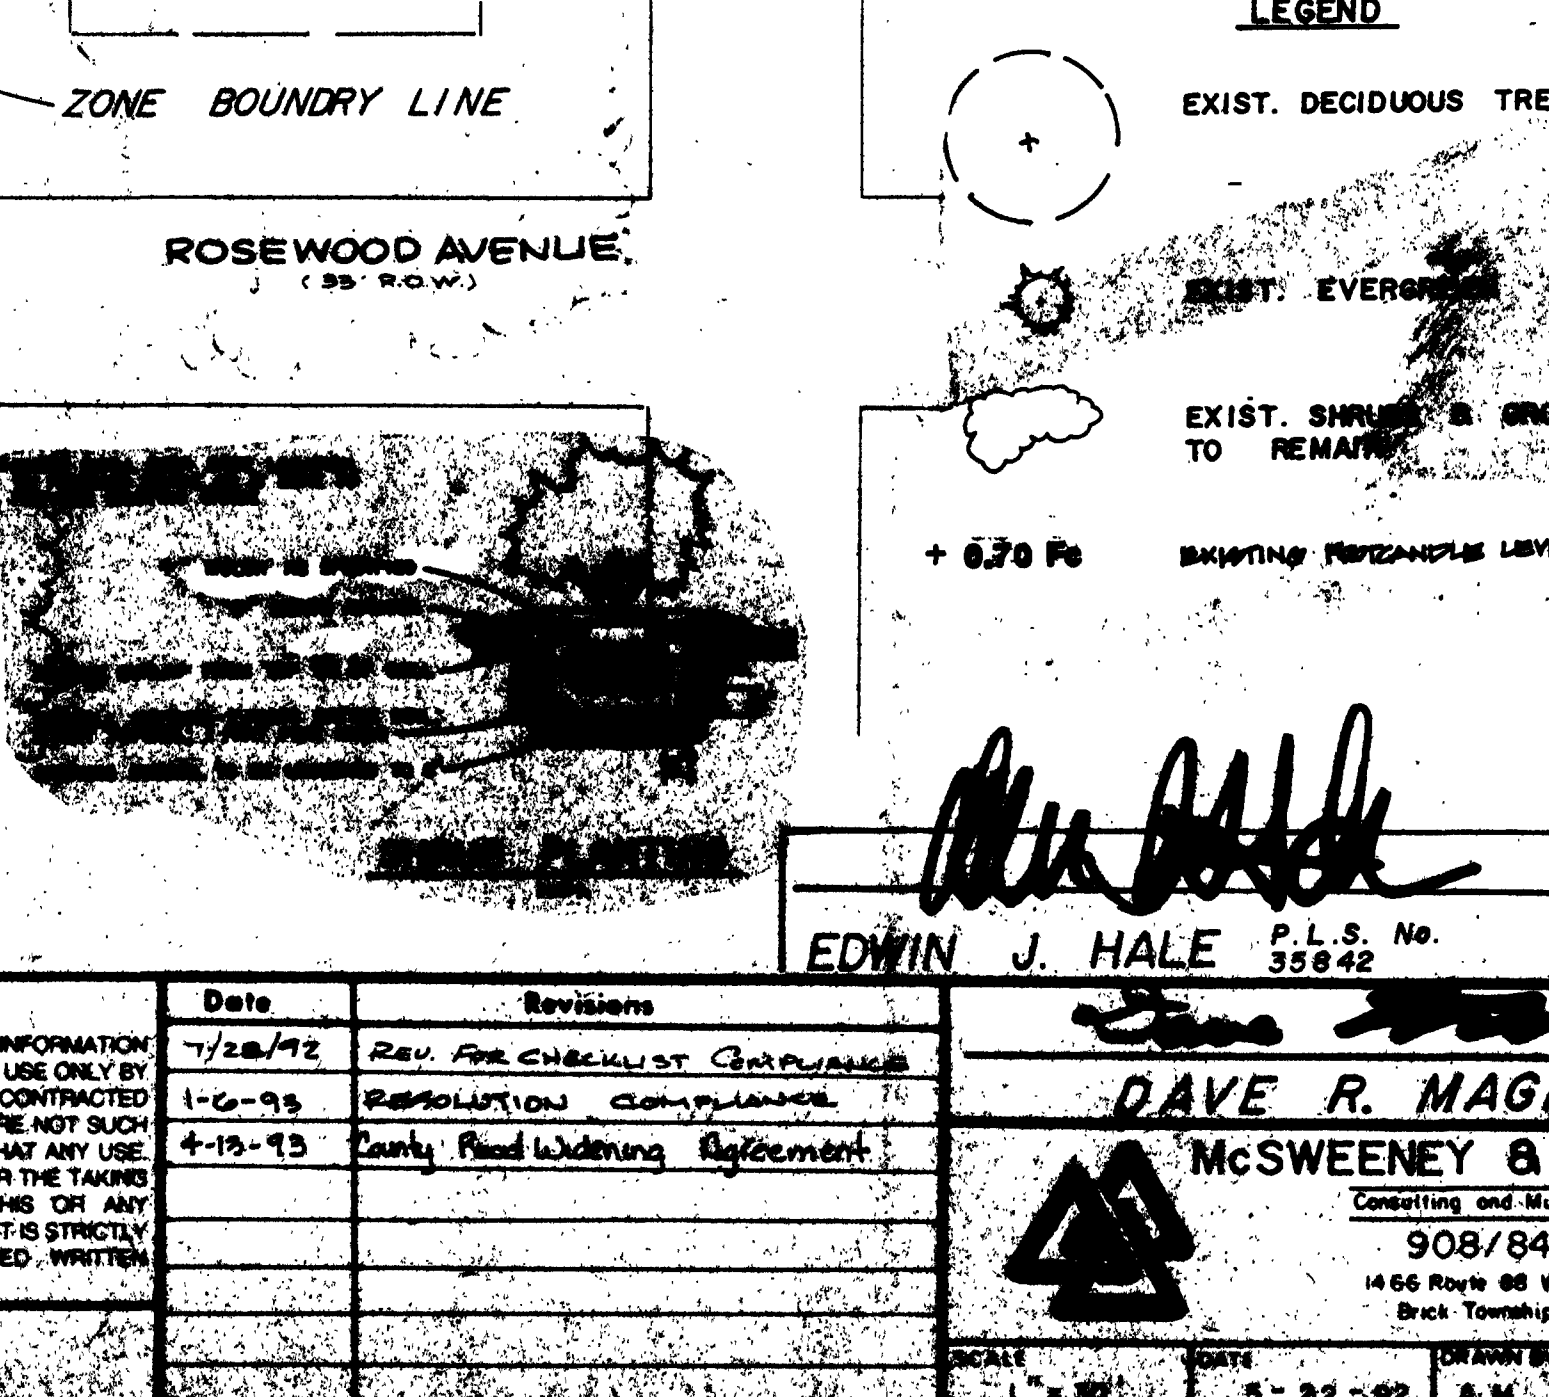

| PLANT LIST |          |                    |          |
|------------|----------|--------------------|----------|
| QTY        | SYMBOL   | COMMON NAME        | REMARKS  |
| 1          | [Symbol] | Myrtle Guaijo      | 8-10' H. |
| 1          | [Symbol] | Compact Pines      | 8-10' H. |
| 1          | [Symbol] | Sargent Juniper    | 8-10' H. |
| 1          | [Symbol] | Pitch Pine         | 8-10' H. |
| 1          | [Symbol] | Eastern White Pine | 8-10' H. |
| 1          | [Symbol] | Eastern White Pine | 8-10' H. |
| 1          | [Symbol] | Regent Scholartree | 8-10' H. |

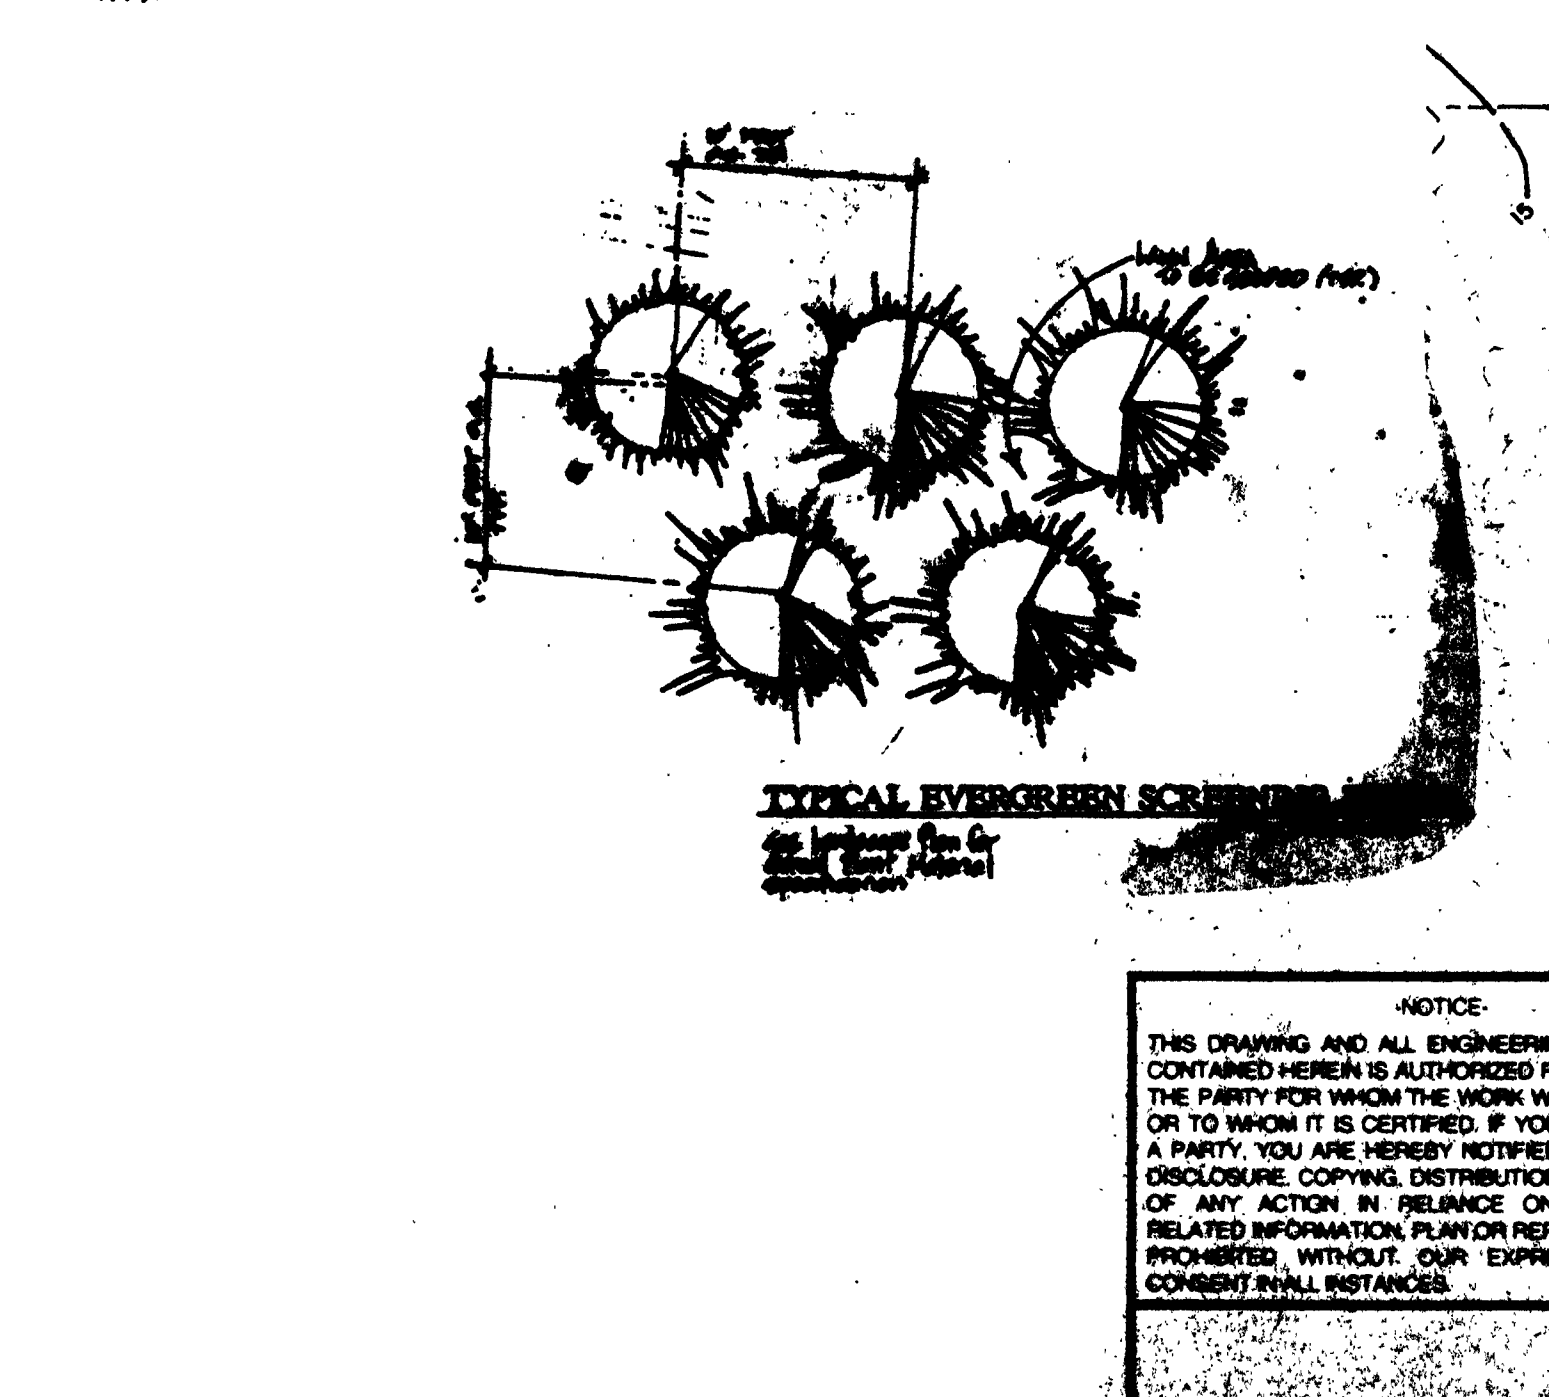

Approved by the Township of Brick  
Planning Board: 12-9-92 R-20-92  
Chairman: Nancy A. [Signature]  
Date: 5-27-92  
Edwin J. Hale, P.L.S. No. 35842  
DATE: 5-27-92  
DAVE R. MAGNO, P.E. 28598  
McSweeney & Drewes, Inc.  
908/840-1700  
1466 Rte 68 W.P.O. Box 1429  
Brick Township, N.J. 08723  
AMENDED  
LANDSCAPING AND LIGHTING PLAN  
GENERAL STORES UNLIMITED  
BLOCK 547  
LOTS 6, 7 & 8  
DATE: 5-27-92  
A.M. J.C.C. 070706 N/A