

Brick

Permit Without a Jacket

Permit Number 000000

LDS BR 10312799

Block 852 Lot 3

Location Laurelton

Street Rt. 88

Proposed Use of Building Stores

No. A845

DIVISION OF HEALTH
BRICK TOWNSHIP
OCEAN COUNTY, N. J.

APPLICATION FOR
Plumbing Permit

Location Rt 88

Lot 3

Block 852

We hereby make application to install plumbing at the above location in accordance with the provisions of the Plumbing Code of the TOWNSHIP OF BRICK, N. J. and following plan drawn on the reverse of this application.

Signed JOHN O'NEILL
Owner

Signed J. J. J. J.
Plumber

Date 7/20/62

Fee
\$7.00 for 4 Fixtures
50c for Each Additional Fixture

INSPECTION

FIXTURES TO BE INSTALLED

Date Requested 7-27-62

Rough 10-29-62

Final Sept 18-62

Type of Building

Family Dwelling

Apartment House

Store

Office

Factory

New

Alteration

(1) Lavatories 3

(1½) Kitchen Sinks

(2) Bath Tubs

(3) Laundry Trays

(3) Combination Fixtures

(3) Urinals

(3) Shower Baths

(3) Floor Drains


(4) Slop Sinks

(6) Water Closets 3

Other Fixtures

REMARKS AND PLANS

SHOWING ALL SOIL, VENT AND WASTE PIPES, FROM CELLAR FLOOR TO ROOF WITH CLEANOUTS AT THEIR FOOT, AND FIXTURES CONNECTED TO EACH. GIVING SIZE OF SOIL, MAIN WASTE, BRANCH WASTES AND TRAPS.

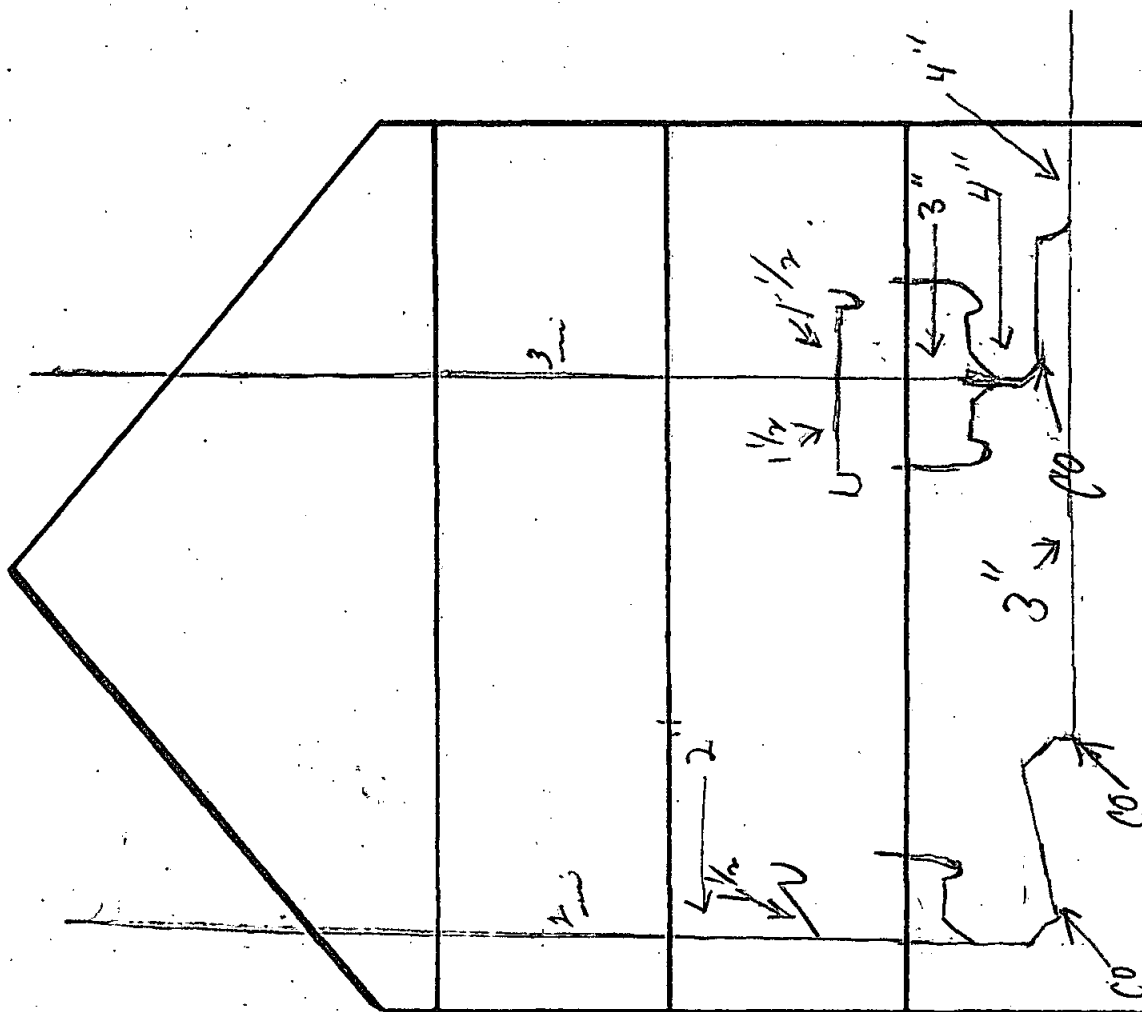

REMARKS:

3rd FLOOR

2nd FLOOR

1st FLOOR

CELLAR

PLOT—LOCATION WELL AND SEWAGE DISPOSAL

2nd FLOOR PLAN

1st FLOOR PLAN

CELLAR PLAN

Plumbing Permit No. **B-9546**

Building Permit No.

BRICK TOWNSHIP
OCEAN COUNTY, N. J.

DIVISION OF HEALTH
APPLICATION FOR
PLUMBING PERMIT

Location London

Street 1749 RT 88 West

Lot 2 + 3

Block 852 ~~685-3-3~~

We hereby make application to install plumbing at the above location in accordance with the provisions of the Plumbing Code of the TOWNSHIP OF BRICK N. J. and following the plan drawn on the reverse side of this application.

Signed Plumber

Owner

Signed Plumber

Date 9/10/76

Fee \$7.00

\$7.00 for 8 fixture units

50c for each additional fixture unit

INSPECTION

Certificate of Approval

Rough 9/13/76

Final 9/29/76

Septic or Sewer

TYPE OF BUILDING

Family Dwelling

Apartment House

Store ✓

Office

Factory

New

Alteration ✓

No. of Fixtures	Fixtures	Units Per Fix.	Units
--------------------	----------	-------------------	-------

Water Closet		(4)	
--------------	--	-----	--

Water Closet (Flush)		(8)	
----------------------	--	-----	--

Laboratories	(1)		1
--------------	-----	--	---

Bath Tubs		(2)	
-----------	--	-----	--

Shower		(2)	
--------	--	-----	--

Kitchen Sink - 1 1/2 Trap		(2)	
---------------------------	--	-----	--

1 Sink 2" Trap		(4)	4
----------------	--	-----	---

Sink (Slop)		(3)	
-------------	--	-----	--

Laundry Tray	(2)		2
--------------	-----	--	---

Dishwasher		(2)	
------------	--	-----	--

Washing Machine		(2)	
-----------------	--	-----	--


Urinals		(2)	
---------	--	-----	--

Urinals (Flush)		(8)	
-----------------	--	-----	--

Floor Drains		(1)	
--------------	--	-----	--

Other Fix.			
------------	--	--	--

3 Total Fixtures		Total Units	7
---------------------	--	----------------	---


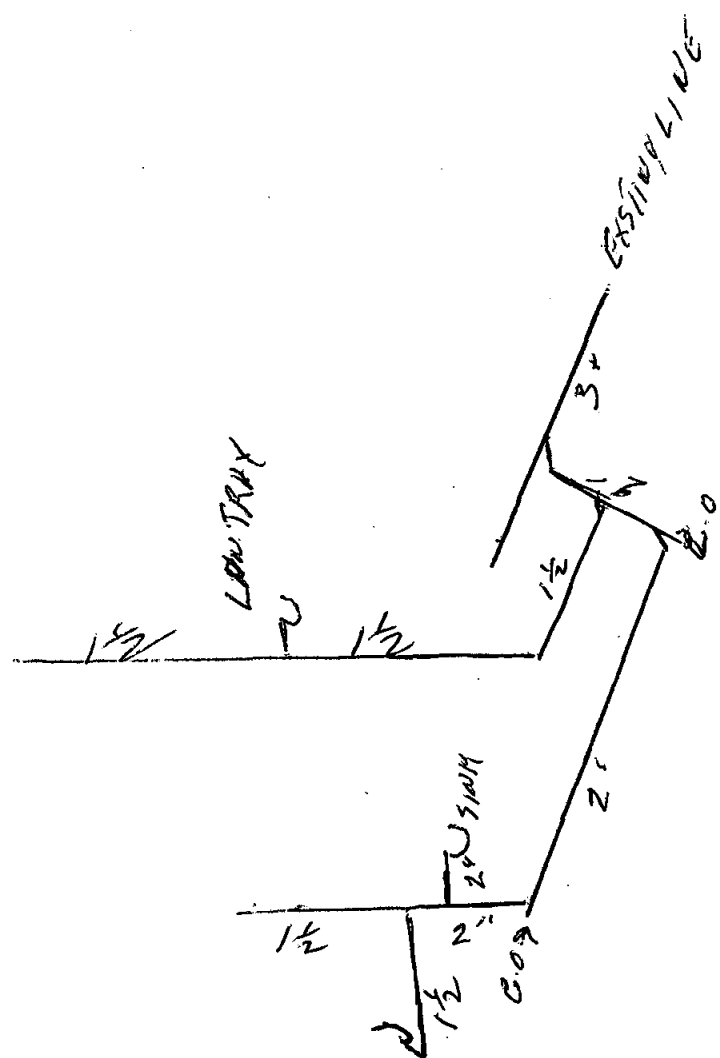


Design Data:

3 stores (liquor store,
delicatessen, barber shop)
estimated daily flow
800 gal/day.

septic tank 800 x 1.5 = 1200 gal. capacity
seepage pit 800 x 0.29 = 232.5 f. of seepage area

design in accordance with Chap. 199, P.L. 1954

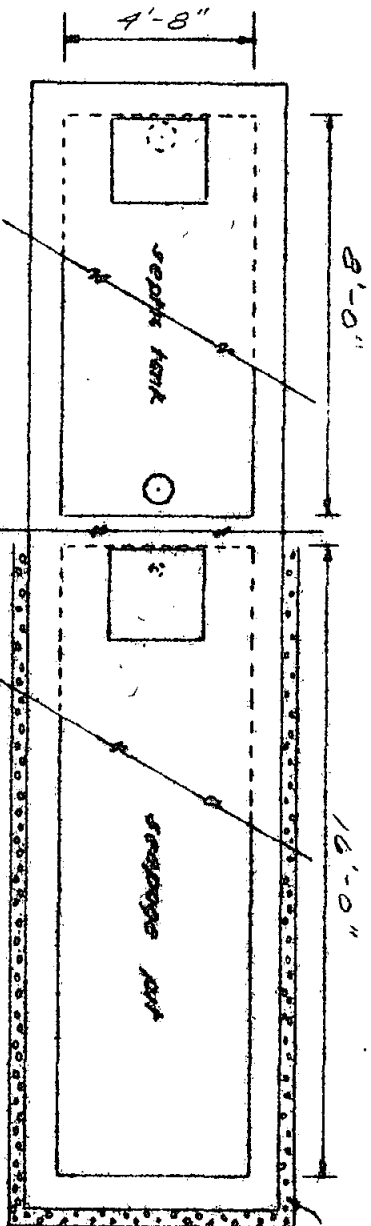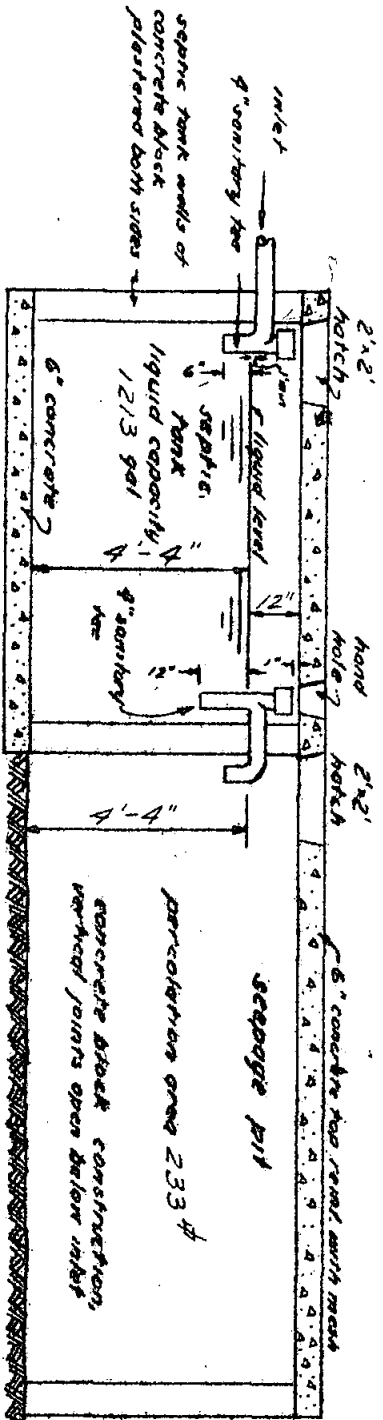

minimum of 3" coarse gravel or filter material around seepage pit

5148
A 8 4/3
4.28-64
J. M. Neil


Note:
Dimensions shown hereon
are minimum.

SEPTIC TANK & SEEPAGE PIT
JOHN O'NEILL & DANIEL SEME
BRICK TOWNSHIP, OCEAN CO., N.J.
Date June 29, 1962
No Scale

Part of Lot 3 BIR 852
Brick Township Tax Map

APPROVED
7/3/62
ALEXANDER INSPECTION
TOWNSHIP OF BRICK

Charles H. Watson Sec.
N.J. Lic. P.E. & L.S. No. 9095
Morris & Glasgow, Inc.

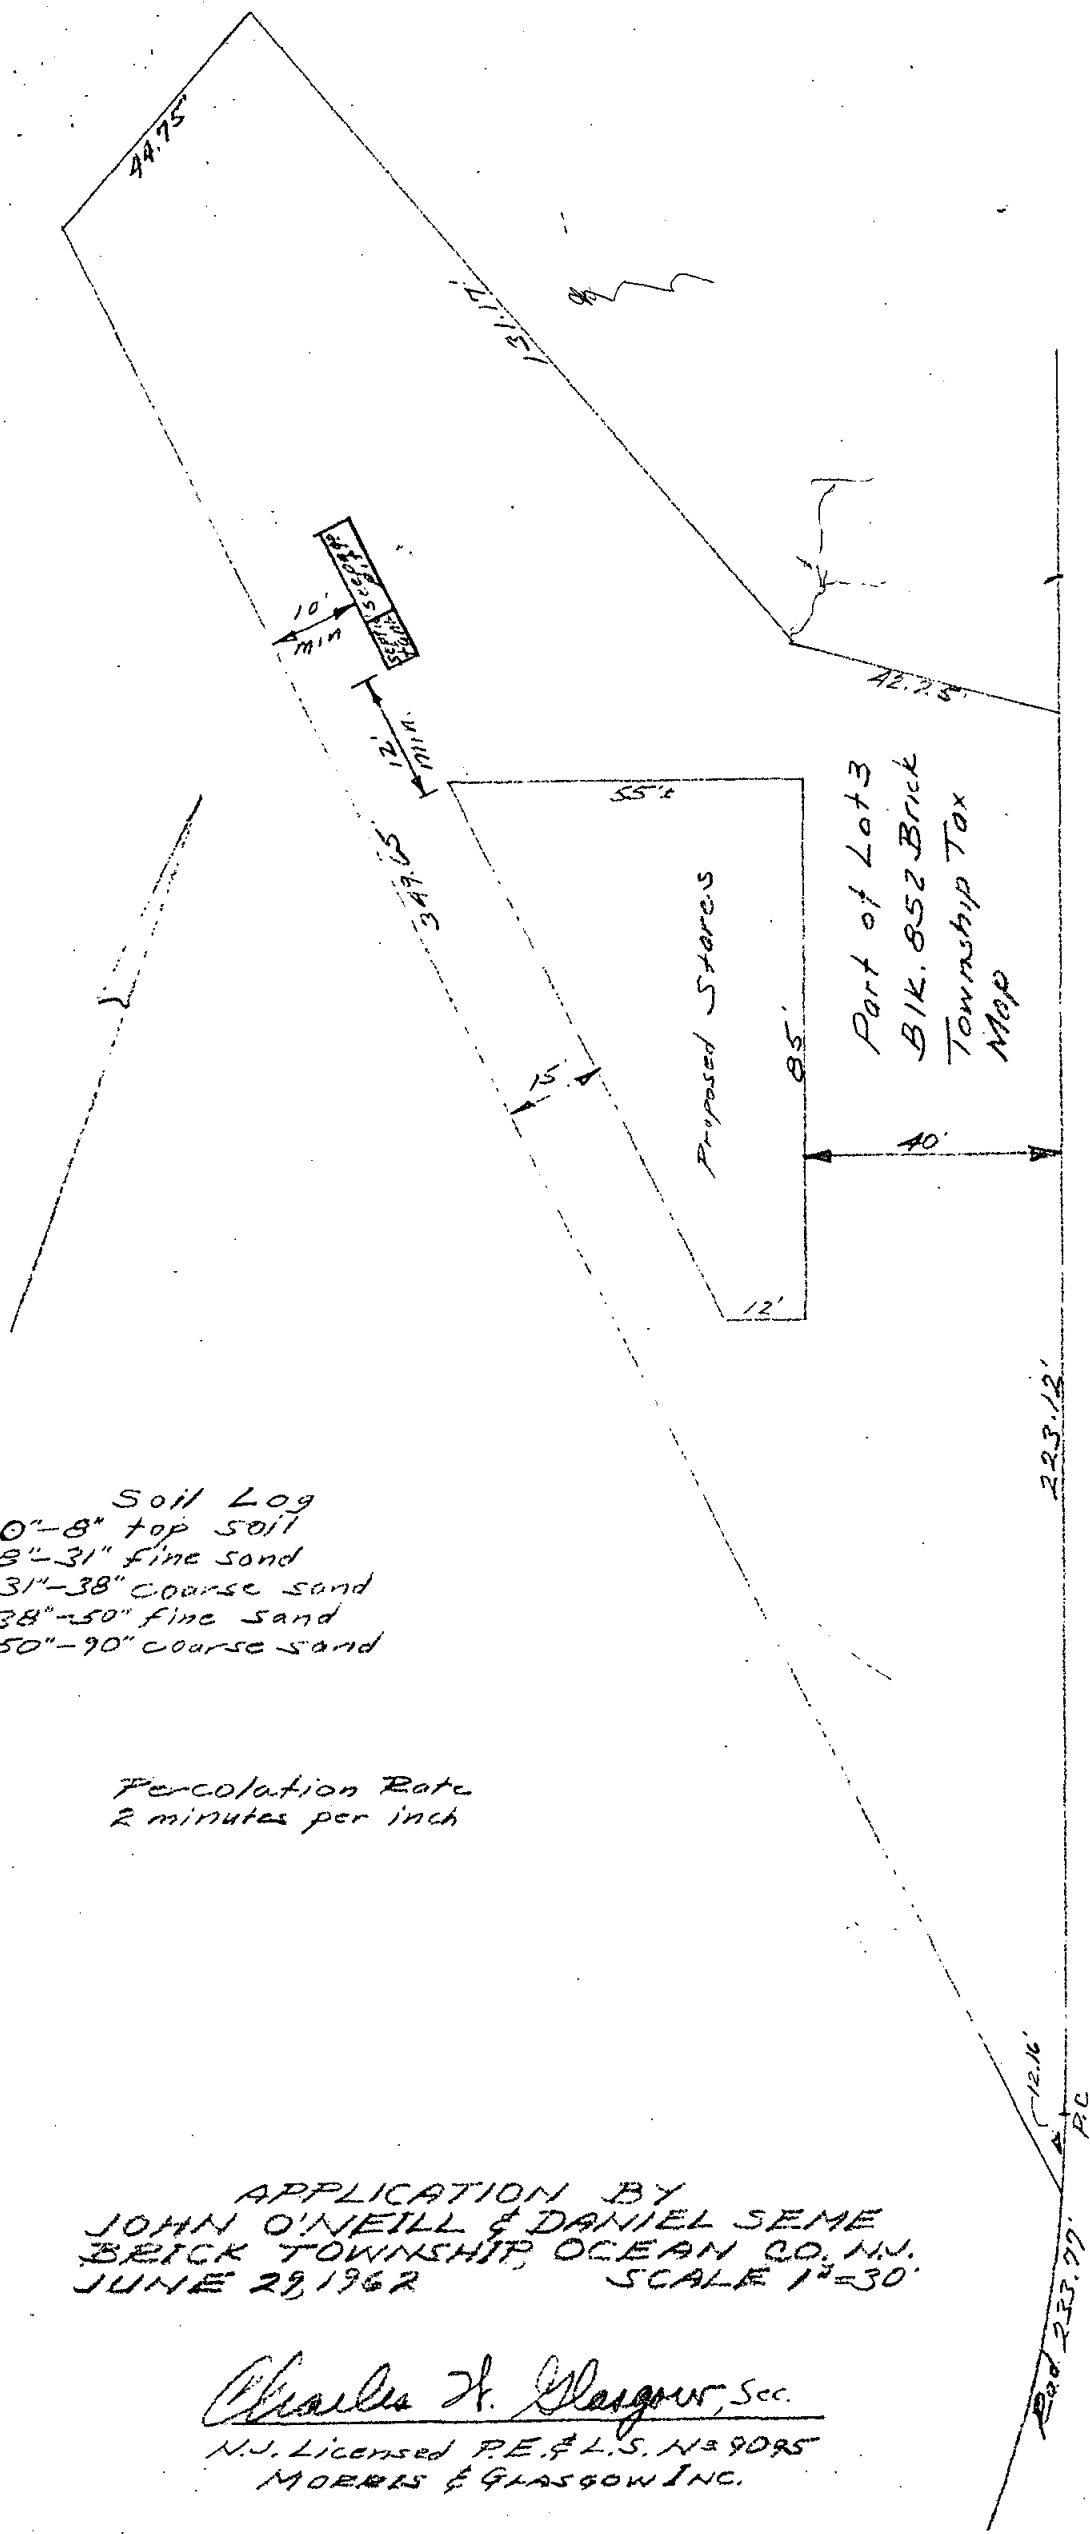

49.5'

STATE HIGHWAY ROUTE 88

Soil Log
 0"-8" top soil
 8"-31" fine sand
 31"-38" coarse sand
 38"-50" fine sand
 50"-90" coarse sand

Percolation Rate
 2 minutes per inch

APPLICATION BY
 JOHN O'NEILL & DANIEL SEME
 BRICK TOWNSHIP, OCEAN CO. N.J.
 JUNE 29, 1962 SCALE 1"=30'

Charles H. Glasgow, Sec.
 N.J. Licensed P.E. & L.S. N39095
 MORRIS & GLASGOW INC.