

MAR 20 1989

TOWNSHIP OF BRICK OF INSPECTION



CONSTRUCTION PERMIT APPLICATION

I. IDENTIFICATION

1. Proposed Work at: 1563 BURRSVILLE RD BRICK NJ

2. Owner Name: GLENN MANNINO Tel. 201, 840-7998

Address: 1563 BURRSVILLE RD

3. Principal Contractor: SOUTH JERSEY POOLS Tel. 609, 693-0409

Address: 421 ROUTE #9 FORKED RIVER N.J. 08731

Lic. No. or Builder Reg. No. _____ Federal Emp. No. _____

4. Architect or Engineer: _____ Tel. (____) _____

Address: _____

5. Responsible Person in Charge of Work: SOUTH JERSEY POOLS Tel. 609, 693-0409

II. PROPOSED WORK

A. TYPE OF WORK

1. ☐ Minor Work (Single Trade)
2. ☒ Small Job (\$5,000 and no Prior Approvals)
Complete only II.B., III and IV.A. and Page 2
3. ☐ New Building
4. ☐ Addition
5. ☐ Alteration
6. ☐ Repair, Replacement
7. ☐ Demolition
8. ☒ Other: INGROUND POOL
split fence

B. CATEGORIES OF WORK

Permit/Category	Estimated
1. ☐ Building/Structural	\$ _____
2. ☐ Plumbing	_____
3. ☐ Electrical	_____
4. ☐ Fire Protection	_____
5. ☒ Other: <u>pool</u>	_____
6. ☐ Other: _____	_____
TOTAL COST <u>\$10,000</u>	

C. DO YOU WANT:

1. ☐ Partial Releases 2. ☐ Prototype Processing

D. DOES OR WILL YOUR BUILDING CONTAIN ANY OF THE FOLLOWING?

1. ☐ Elevators/Dumbwaiters
2. ☐ High-Pressure Boilers
3. ☐ Refrigeration Systems
4. ☐ Pressure Vessels
5. ☐ Hazardous Uses/Places of Assembly
6. ☐ Cross-connections/Backflow Preventors
7. ☐ Sprinklers
8. ☐ Smoke Control Systems in Open Wells

III. DESCRIPTION OF BUILDING USE (USE GROUPS)

A. RESIDENTIAL

1. ☐ Hotels (R-1)
2. ☐ Multi-Family (R-2)
HMD Reg. No.: _____
3. ☐ Two Family (R-3b)
4. ☒ One-Family (R-3a)

If new construction, enter no. of dwelling units: _____

If other than new construction, enter no. of dwelling units: _____

Before Construction: _____
After Construction: _____
Net Gain (or loss): _____

B. NON-RESIDENTIAL

- | | |
|---|---|
| 5. ☐ Theatres with Stage (A-1-A) | 16. ☐ Institutional Detention Center (I-1) |
| 6. ☐ Movie Theatres (A-1-B) | 17. ☐ Hospitals, Infirmaries (I-2) |
| 7. ☐ Night Clubs (A-2) | 18. ☐ Group Homes (I-3) |
| 8. ☐ Restaurants, Libraries, Museums (A-3) | 19. ☐ Mercantile (M) |
| 9. ☐ Religious Assembly (A-4) | 20. ☐ Moderate-Hazard Warehouse (S-1) |
| 10. ☐ Outdoor Assembly (A-5) | 21. ☐ Low-Hazard Warehouse (S-2) |
| 11. ☐ Business (B) | 22. ☐ Temporary, Misc. (U) |
| 12. ☐ Educational (E) | 23. ☐ Other: _____ |
| 13. ☐ Moderate-Hazard Factory (F-1) | |
| 14. ☐ Low-Hazard Factory (F-2) | |
| 15. ☐ High-Hazard (H) | |

State Specific Use: _____

If Change in Use Group, Indicate Former: _____

IV. BUILDING CHARACTERISTICS

A. OWNERSHIP

1. ☐ Private (Individual, Corp., Non-profit Inst., Etc.)
2. ☐ Public (State, County or Local Govt.)

B. HEATING FUEL

Principal	Secondary	Type
3. ☐	4. ☐	Gas
5. ☐	6. ☐	Oil
7. ☐	8. ☐	Electric
9. ☐	10. ☐	Solid (Wood, Coal, Etc.)
	11. ☐	Propane
	12. ☐	Solar
	13. ☐	Other: _____

C. TYPE OF SEWAGE DISPOSAL

10. ☐ Public or Private Company
11. ☐ Private (Septic Tank, Etc.)

D. TYPE OF WATER SUPPLY

12. ☐ Public or Private Company
13. ☐ Private (Well, Etc.)

E. BUILDING CHARACTERISTICS

14. No. of Stories: _____
15. Height of Structure: _____ Ft.
16. Area—Largest Floor: _____ Sq. Ft.
17. Bldg. Area—All Fls.: _____ Sq. Ft.
18. Volume of Structure: _____ Cu. Ft.
19. Total Land Area Disturbed: _____ Sq. Ft.

LDS BR 10207913

CERTIFICATION IN LIEU OF OATH

I. OWNER SECTION

I hereby certify that I am the owner of the property listed on Page 1. This dwelling is to be occupied by myself and is not to be used for any purpose, other than single family residential use.

- A. ☐ I further certify that I prepared the plans submitted. This statement is made in accordance with the New Jersey Uniform Construction Code, N.J.A.C. 5:23-2.15(e)vii.
- B. ☐ I further certify that I will perform the work below.
- B1. ☐ Building B2. ☐ Electrical B3. ☐ Plumbing
- C. ☐ I further certify that a new home will be constructed on this property, for my use and occupancy. I attest that all design, construction, plumbing, or electrical work will be done by me or by subcontractors under my supervision, in accordance with all applicable laws; and further acknowledge that said new home is not covered under the New Home Warranty and Builders Registration Act (N.J.A.C. 46:3B-1 et. seq.) and that such fact shall be disclosed to any person purchasing this property within ten years of the date of issuance of a certificate of occupancy.
- D. ☐ I agree to advise all contractors on this project that they are required to be registered with the New Jersey Division of Taxation and to comply with all New Jersey tax laws.

I understand that if any of the above statements are willfully false, I am subject to punishment.

SIGNATURE _____ DATE _____

II. AGENT SECTION

I hereby certify that the work is authorized by the owner of record and I have been authorized by the owner to make this application as his agent.

I agree to advise all contractors on this project that they are required to be registered with the New Jersey Division of Taxation and to comply with all New Jersey tax laws.

I understand that if any of the above statements are willfully false, I am subject to punishment.

☒ Check if contractor.

AGENT NAME SOUTH JERSEY POOLS TEL. (609) 693-0409

ADDRESS 421 ROUTE #9

FORKED RIVER NJ 08731

SIGNATURE R. Michael Jansky

PERMIT CONTROL

PLAN REVIEW STATUS

Updated at time of receipt of drawings and when plans are approved.

- ☐ PARTIAL RELEASES
☐ PROTOTYPE PLAN - FILE LOCATION AND NO. _____

Plan Review Required	Type of Work	Plans Received By		Approval Date	Reviewer	Comments
		Date	Receiver			
☐	BUILDING			3-21-89	16a	
	Footings/Foundations					
	Framing					
	Architectural					
	Other <u>2</u>			3/21/89	gic	
☐	PLUMBING					
☐	ELECTRICAL					
☐	FIRE PROTECTION					
☐	OTHER <u>eng</u>			3-22-89	M. G. A. & OK.	

II. PERMIT/INSPECTION STATUS

Updated at time of permit and after final approvals.

Issue Date	Category	Revisions			Final Inspection	Comments
_____	ALL CONSTRUCTION					
_____	BUILDING				1-21-89	1600
_____	Footings/Foundations					
_____	Framing					
_____	Architectural					
_____	Other _____					
_____	PLUMBING					
_____	ELECTRICAL					
_____	FIRE PROTECTION					
_____	OTHER _____					

III CERTIFICATES ISSUED

CERTIFICATES TO BE ISSUED: _____ **Date Issued** _____

CERTIFICATES TO BE ISSUED: _____ **Date Issued** _____

- ☐ Temporary Certificate of Occupancy
Date Expired _____
- ☐ Temporary Certificate of Occupancy
Date Expired _____
- ☐ Certificate of Occupancy
No. _____
- ☐ Certificate of Continued Occupancy
No. _____
- ☐ Certificate of Approval
No. _____
- ☐ None

IV. ON-GOING INSPECTIONS

On-going Inspections Required (See Page 1, II.D.)	Date Posted to Log and Tickler

On-going Inspections Required (See Page 1, II.D.)	Date Posted to Log and Tickler

[illegible]

V. FEE SUMMARY

Initial fee collection recorded in A; all others in section B.

**A. COLLECTED AT TIME OF CONSTRUCTION PERMIT
ISSUANCE**

	AMOUNT
BUILDING	\$ 75.00
PLUMBING	_____
ELECTRICAL	_____
FIRE PROTECTION	_____
OTHER _____	_____
SUBTOTAL	\$ 75.00
- LESS: 20% of subtotal (when plan review performed by state agency).	
	(5.00)
D.C.A. TRAINING FEE .0006 x _____	= _____
CERTIFICATE OF OCCUPANCY	20.00
OTHER _____	_____
OTHER _____	_____
TOTAL COLLECTED WHEN PERMIT ISSUED	\$ 100.00
DATE 1/3/80	Collected By 22

B. COLLECTED AFTER CONSTRUCTION PERMIT ISSUANCE

	Date	Collected By	AMOUNT
CERTIFICATE OF OCCUPANCY			•
OTHER			•
OTHER			•
- LESS: Refunds			(•)
TOTAL COLLECTED AFTER PERMIT ISSUED			\$ •

C. TOTAL CONSTRUCTION FEES COLLECTED	
--------------------------------------	--

	AMOUNT
COLLECTED WITH PERMIT (VA)	\$ _____
COLLECTED AFTER PERMIT (VB)	\$ _____
TOTAL	\$ _____

TOWNSHIP OF BRICK



BUILDING SUBCODE TECHNICAL SECTION



PERMIT NO. 155
 DATE ISSUED 4-3-89
 REVISION DATE _____
 Block 183 Lot 15-86
 Subdivision _____

A. IDENTIFICATION

APPLICANT - Complete unshaded areas only When changing contractors, notify this office

Owner GLENN MANNINO Contractor SOUTH JERSEY POOLS
 Address 1563 BURSVILLE RD Address 421 ROUTE #9
BRICK NJ FORKED RIVER NJ 08731
 Tel. (801) 840-7998 Tel. (609) 693-0409
 Work Site Address 1563 BURSVILLE RD Lic. No. _____
BRICK NJ Federal Emp. No. _____

CERTIFICATION IN LIEU OF OATH:
 (Complete for Minor Work and Small Job Only)
 I hereby certify that the proposed work is authorized by the owner of record and I have been authorized by the owner to make this application as his agent.
R. Michael Grady
 AGENT SIGNATURE

B. TECHNICAL SITE DATA

DESCRIPTION OF WORK Give detail description including materials used, dimensions, etc.
16'x32' STEEL WALL, VINYL LINER INGROUND SWIMMING POOL.

☐ See Plans

TYPE OF WORK:	Fee Basis	Fee
☐ New Building		
☐ Addition		
☐ Alteration/Renovation		
☐ Roofing		
☐ Siding		
☐ Other _____		
☐ Demolition		
☐ Miscellaneous		
☐ Fence		
☐ Sign		
☒ Pool		
☐ Elevator		
☐ Other _____		
SUBTOTAL		
Minimum Building Fee (if applicable)		
Total Building Fee (Greater of Minimum or Subtotal)		

C. BUILDING CHARACTERISTICS

USE GROUP: _____ Present _____ Proposed _____

No. of Stories _____ Total Building Area-All Floors _____ Sq. Ft.
 Height of Structure _____ Ft. Volume of Structure _____ Cu. Ft.
 Area-Largest Floor _____ Sq. Ft. Total Land Area Disturbed _____ Sq. Ft.
 Estimated Cost of Building Work: \$ 10,000

D. COMMENTS

☐ Partial Releases ☐ Prototype Processing

JOB CONDITION/COMMENTS

DATE _____

[illegible]

Fire Grading:

Maximum Live Load:

Maximum Occupancy Load:

JOB SUMMARY

PLAN REVIEW		Date	Initials
☐	No Plans Required		
☒	All	3-21-99	km
☐	Footings/Foundation		
☐	Frame		
☐	Architectural		
☐	Other		

INSPECTIONS FINAL

☐ CO ☐ CCO ☐ CA

Date: 4-21-89


Inspected By: _____

INSPECTIONS


Type	Failure Dates	Approval Date
☒ Footing/Foundation		4-6-89
☐ Slab		
☐ Frame		
☐ Architectural		
☐ Insulation		
☐ Finishes		
☐ Energy		
☐ Mechanical		
☐ TCO		
☐ Other		

For Carefree Swimming...

HAYWARD® S-200 HIGH RATE SAND FILTERS

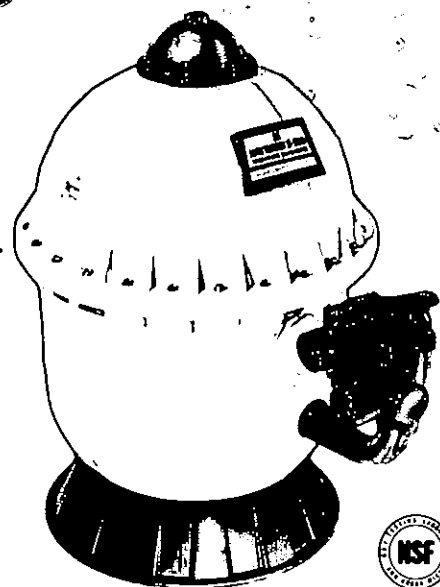

S-200 Series

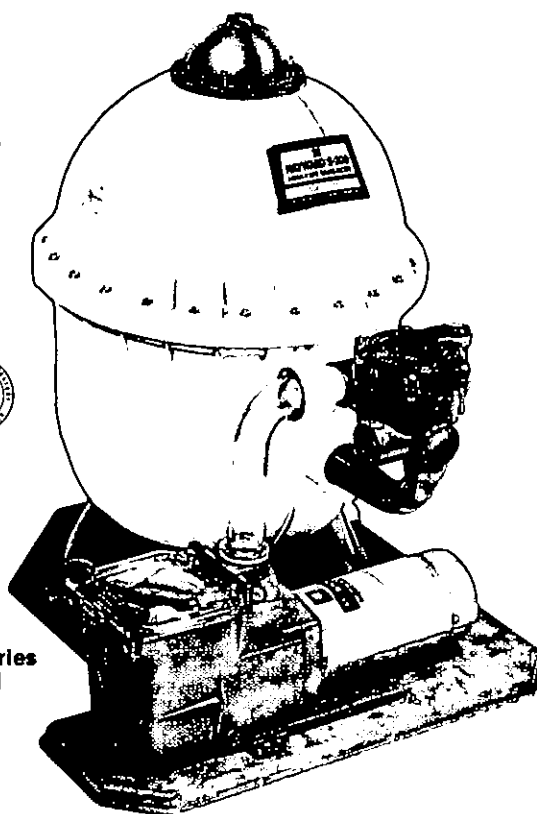

S-200 Series
System II



A high performance totally corrosion-proof filter series that combine superior filtration and features with ease of operation. Designed with the pool owner in mind, the S-200 and S-240 filters produce clear, sparkling water with only the very least attention and care. From durable access cover and maintenance-free construction to convenient, easy-to-use control valve, the S-200 Filter Series is the ultimate in high rate sand filtration.

**AUTOMATIC
AIR RELIEF**

MANUAL AIR RELIEF

**ACCESS/INSPECTION
COVER**

TOP DIFFUSER

HEAVY-DUTY FILTER TANK

BOLTED CENTER FLANGE

**VARI-FLO
CONTROL VALVE**

UNION LOCKNUTS

**MULTI-LATERAL UNDERDRAIN
ASSEMBLY**

SUPPORT SKIRT

DRAIN PIPE ASSEMBLY

FEATURES OF THE S-200 SERIES

MANUAL AIR RELIEF for easy, safe manual release of air from system.

FILTER ACCESS COVER. Durable 6" threaded inspection cover provides convenient access to top of filter.

TOP DIFFUSER. Assures even distribution of water over the top of the sand media bed. All internal piping is 2" to give smooth, free-flowing performance.

AUTOMATIC AIR RELIEF. Automatically purges filter of any entrapped air during operation of the filter system.

CORROSION-PROOF, HEAVY-DUTY FILTER TANK. Injection molded of tough, durable ABS for dependable all-weather performance with only minimum care.

BOLTED CENTER FLANGE. Provides extra strength and securely and safely fastens tank top and bottom together. Allows for future service access to all filter components without disturbing piping and connections.

6-POSITION HAYWARD VARI-FLO CONTROL VALVE with easy-to-use lever action handle to let you "dial" any of the 6 valve/filter functions. FILTER, WASTE, BACKWASH, RINSE, CLOSED or RECIRCULATE.

UNION LOCKNUTS make assembly or disassembly of the control valve easy.

EFFICIENT MULTI-LATERAL UNDERDRAIN ASSEMBLY. These precision engineered, corrosion-free, self-cleaning laterals give totally balanced flow, even when backwashing. Laterals individually thread into center collector hub to assure positive sealing, and allow for fast, easy servicing.

SUPPORT SKIRT. Rugged and attractively styled to provide strong, stable support for the filter assembly. Totally corrosion-proof, too.

DRAIN PIPE ASSEMBLY allows for total draining of filter for winter or service. 3/4" garden hose connection thread for easy hose attachment. Drain assembly is replaceable from outside of filter.

ALL FILTER COMPONENTS are serviceable using only a screwdriver and wrench.

SPECIFICATIONS — S-200 and S-240 Basic Filter Units

FILTER TYPE: High Rate Sand — No. 1/2 silica sand (.45mm-.55mm)

FILTER TANK: Injection molded ABS

UNDERDRAIN: Precision slotted laterals

CONTROL VALVE: 6-Position Vari-Flo—lever action handle

SUPPORT BASE: Injection molded ABS

PUMP RANGE: 1/2 to 2 HP (30-80 GPM)

DIMENSIONS S-200: 23 1/2" wide x 36" high (597 x 914mm)

S-240: 27" wide x 42" high (686 x 1067mm)

SPECIFICATIONS — S-200 System II and S-240 System II

PUMP and MOTOR: Hayward Super Pump—UL approved (1/2 to 2 HP) *

FILTER/PUMPBASE: Deluxe platform base

PUMP-VALVE CONNECTION: Quick connect Lexan union

PERFORMANCE RANGE: 30-80 GPM

DIMENSIONS S-200: 31" wide x 33" deep x 37" high (787 x 838 x 940mm)

S-240: 31" wide x 33" deep x 43" high (787 x 838 x 1092mm)

PERFORMANCE DATA

	FILTER AREA	FLOW RATES			TURN OVER (gallons)	
		@15 gpm per sq. ft.	@20 gpm per sq. ft.	@25 gpm per sq. ft.	8 Hrs.	10 Hrs.
Filter No. S-200	2.2 sq. ft.	33 gpm	—	—	15,840	19,800
		—	44 gpm	—	21,120	26,400
		—	—	55 gpm	26,400	33,000
Filter No. S-240	3.14 sq. ft.	47 gpm	—	—	22,580	28,200
		—	63 gpm	—	30,240	37,800
		—	—	78 gpm	37,440	46,800

The S-200 and S-240 High Rate Sand

Filters are available with three base options:

1. Standard pump mounting base.
2. Pump/filter platform base.
3. Deluxe pump/filter platform base.

The System II Series is furnished complete with Hayward UL Super Pump and clear Lexan union. All components factory assembled on deluxe platform base.

System II Series available with 3/4, 1, 1 1/2 and 2 HP pumps. Your dealer will recommend the model with the pump horsepower that will provide optimum performance, at the lowest operating cost.

* System II separate components system also available with choice of Super or Max-Flo pumps, 1/2 thru 2 HP.



HAYWARD POOL PRODUCTS, INC.

Hayward Pool Products, Inc.
12900 Fairmount Avenue
Elizabeth, NJ 07207


Hayward Pool Products, Inc.
2875 Pomona Boulevard
Pomona, CA 91768

Hayward Pool Products Canada
6597 Kitimat Road
Mississauga, Ontario L5N4J4

Hayward S.A.
245, Rue Du Rond Point
B6060 Gilly, Belgium

Printed in U.S.A.


SUPER PERFORMANCE

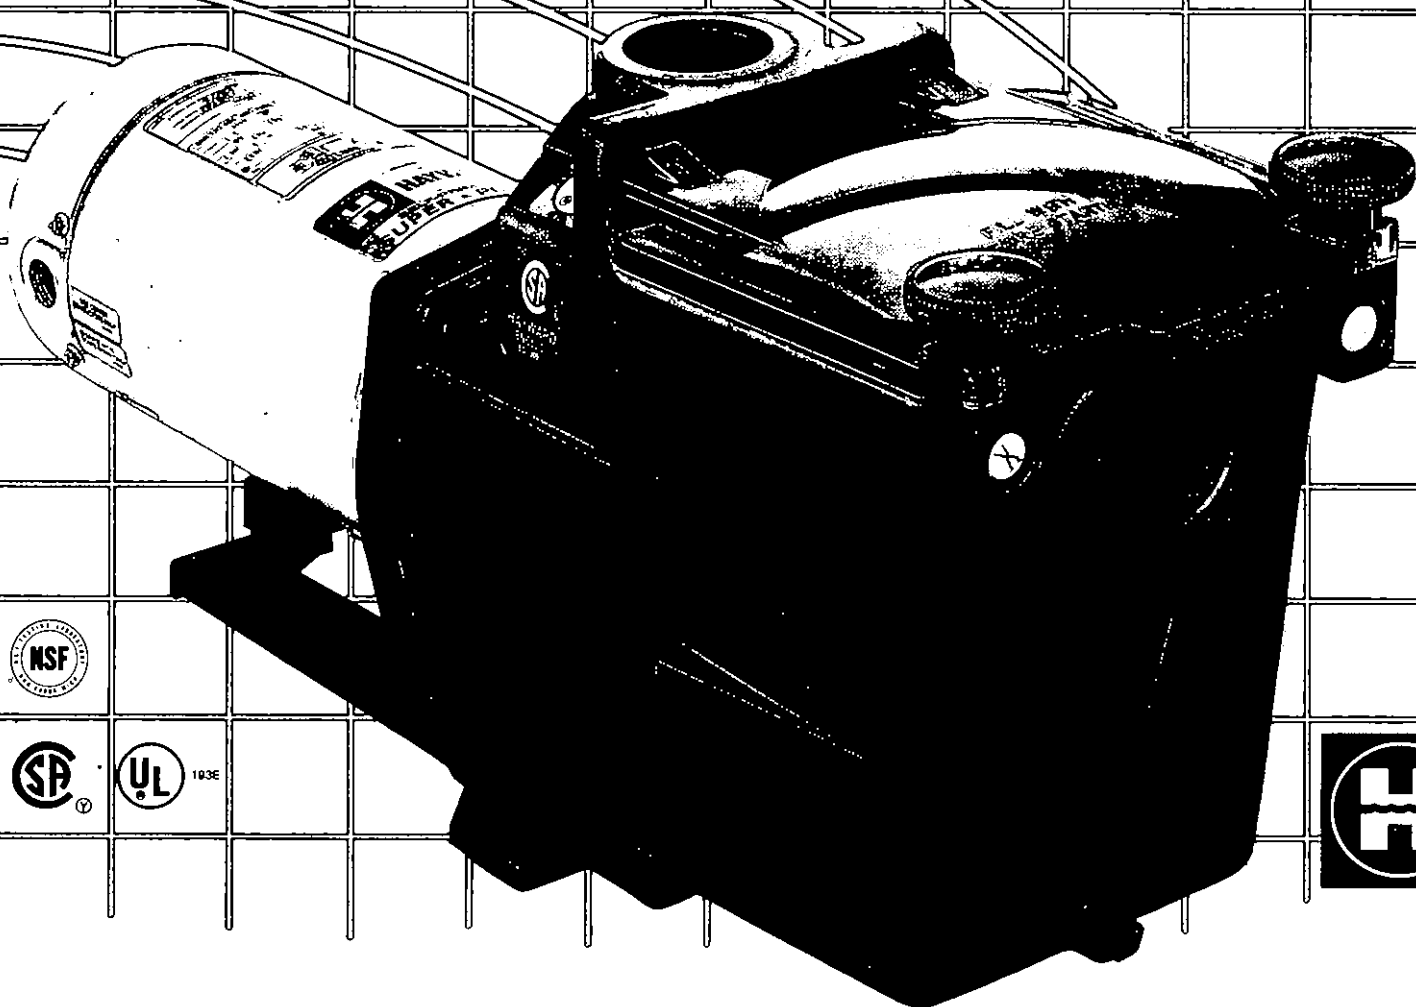

THE NEW SUPER PUMP


High Performance. Extra efficiency. Safe, quiet operation. Durable and corrosion-proof. Dependable. Proven. This is Hayward's new generation Super Pump — a pump engineered and built for today's demanding, cost-efficient installations. The new Super Pump out-performs all others and has all the quality features you expect from Hayward. From large "see-thru" strainer and Service-Ease design to new higher performance, the Super Pump sets a new standard of excellence and value.

Super Pump

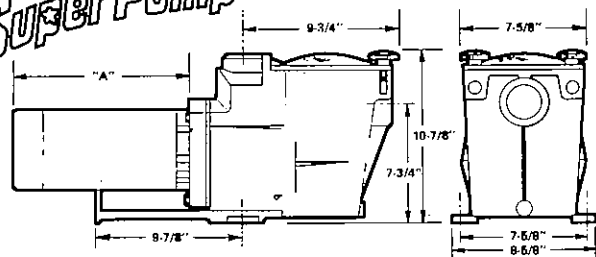

MODEL	HP	PIPE SIZE	DIM. "A"	MODEL	HP	PIPE SIZE	DIM. "A"
SP-2600	1/3	1 1/2"	11-1/4"	SP-2610	1	1 1/2"	12-1/4"
SP-2605	1/2	1 1/2"	11-5/8"	SP-2615	1 1/2	2"	13-1/4"
SP-2607	3/4	1 1/2"	11-7/8"	SP-2621	2	2"	13-3/4"


DEPENDABLE, HIGH FLOW PERFORMANCE

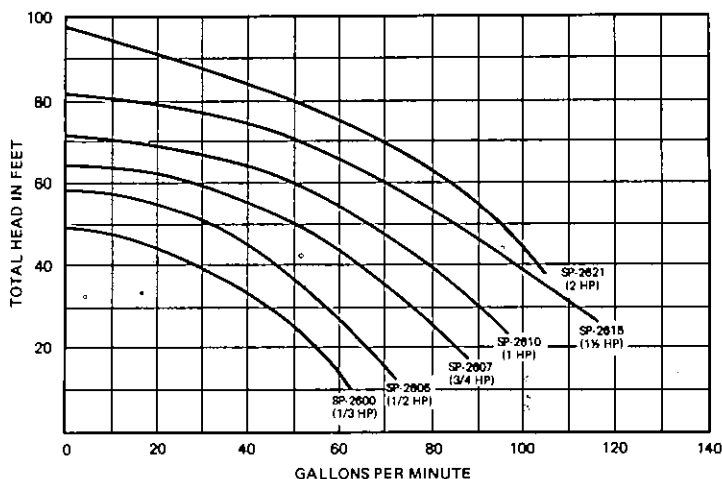

FEATURES

- ① Heavy-duty high performance motor with air-flow ventilation for cooler operation and maximum dependability. Built-in automatic thermal overload protection. Electrically isolated and insulated from pool water for extra safety.
- ② All components molded of rugged, corrosion-proof fiberglass-filled resin for extra durability and long, long life. This material gives high strength and heat resistance characteristics and is immune to all types of pool chemicals and water. Integral super-size pump-strainer housing has extra air handling capacity to assure rapid priming and continuous operation, even under extreme conditions.
- ③ New, Service-Ease design affords simple access to all internal parts. Motor and entire drive group assembly can be removed, without disturbing pipe or mounting connections, by disengaging just four bolts.
- ④ Heat resistant industrial size ceramic seal. Long wearing and 100% drip-proof.
- ⑤ Totally balanced corrosion-proof Noryl® impeller has smooth, wide openings to prevent fouling or clogging. Engineered for maximum performance-tuned efficiency.
- ⑥ Unique mounting base provides stable, balanced, stress-free support for motor and pump, plus versatility for any installation requirement.
- ⑦ Super-size 110 cubic inch capacity hair and leaf strainer basket gives longer time between cleaning. Rigid construction and load-extender ribbing assures free flowing operation for even the heaviest debris loads.
- ⑧ Exclusive, Swing-Aside hand knobs make strainer cover removal easy. No tools required . . . no loose parts . . . no clamps.
- ⑨ Clear Lexan® Full-View strainer cover lets you see when basket needs cleaning . . . eliminates guesswork. Tab-Lock design and special self-adjusting seal assures positive seating and dependable sealing.

Also available with Dual Speed Power Saver™ Motor.

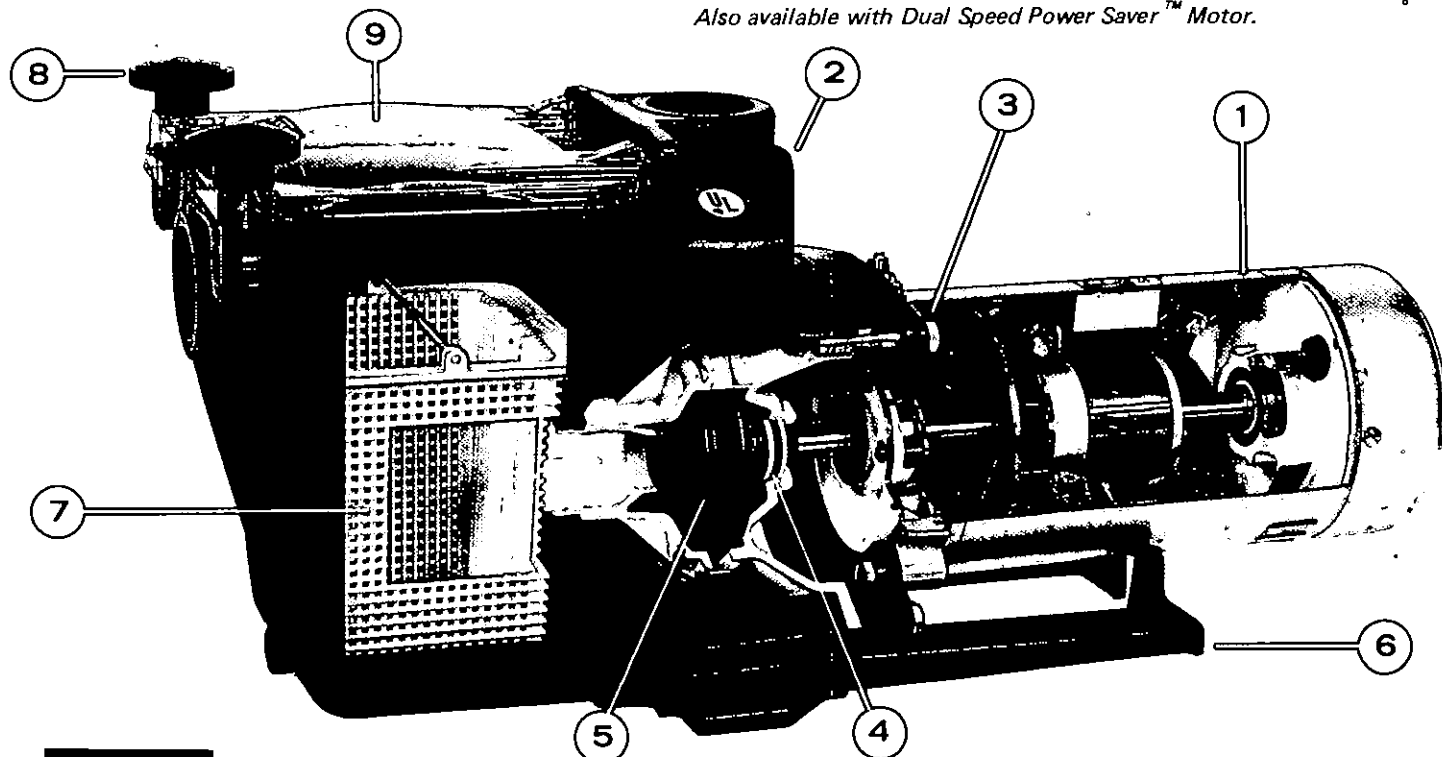

HAYWARD POOL PRODUCTS, INC.

900 FAIRMOUNT AVENUE, ELIZABETH, NEW JERSEY 07207 / Phone: (201) 351-5400

Office of
Division of Inspections

BLOCK: 783
LOT: 85+86

ENGINEERING DEPARTMENT,

I request to be exempted from the plot plan ordinance for the minor addition
and/or swimming pool to be constructed at 1563 BURRSVILLE RD.

Thank you,

Phone Number 609-693-0409

SOUTH JERSEY POOLS
R. Michael Jansky
Applicant Signature

1. YES ☒ NO ☐ Are you removing all excavated materials?
If no please explain _____
2. YES ☐ NO ☒ Are you constructing any retaining walls?
If yes please explain _____
3. YES ☐ NO ☐ Please note the difference in elevation between existing
grade and pool apron _____ ft. 2 INCHES ft.

OFFICIAL USE ONLY

Preliminary Inspection Construction Inspection Final Inspection

☒ Accepted

☐ Accepted

☐ Accepted

☐ Rejected

☐ Rejected

☐ Rejected

Date 3-22-87

Date _____


Date _____

Signature [Signature]

Signature _____

Signature _____

RECEIVED
MAR 22 1989
MUNICIPAL ENGINEER

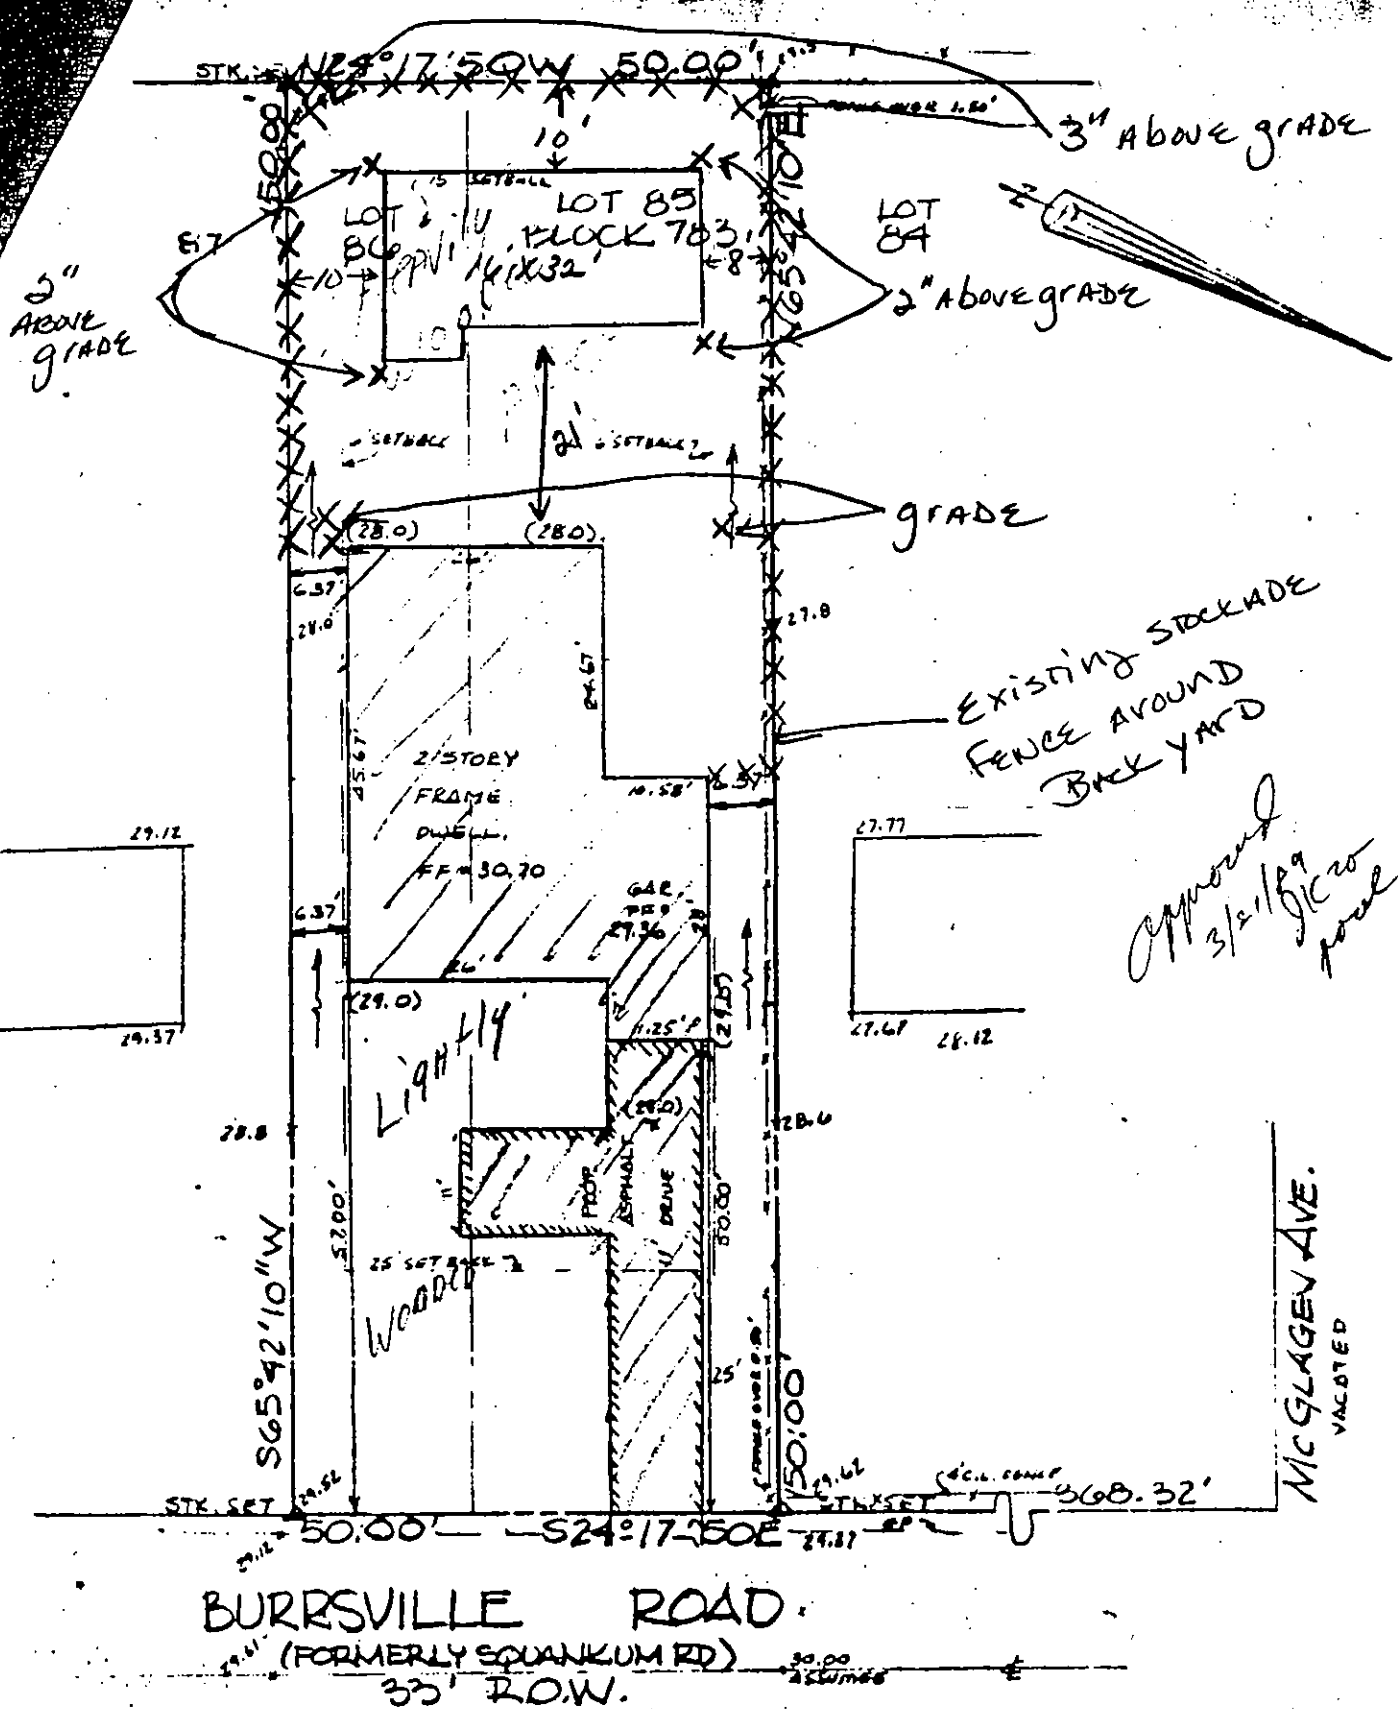

CERTIFIED TO:
ANDREW NITTOSO, NITTOSO CONSTRUCTION
LAWYERS TITLE INSURANCE CO.
JOHN ARMELLINO
GARDEN STATE BANK

KNOWN AS LOTS 85 & 86, BLOCK 783 IN
THE TOWNSHIP OF BRICK, RECORDED IN
OCEAN COUNTY CLERKS DEED BOOK
2638, PAGE 396

STEVEN E. ZIMMERMAN P.L.S.

PROFESSIONAL LAND SURVEYOR
NEW JERSEY LIC. NO. 27515
33 CURTIS AVENUE
MANASQUAN, NEW JERSEY

Date

PLOT PLAN

LOTS 85 & 86, BLOCK 783

SITUATED IN
TOWNSHIP OF BRICK, OCEAN COUNTY
NEW JERSEY

Dwn. TUM

Date 8/14/86

Fld. Bk.

Ckd.

Dwg. No.

Scale 1" = 20'

Scale 1" = 20'