



CONSTRUCTION PERMIT APPLICATION

Applicant Completes: Sections I, II, III (optional), IV, VI, and VII

I. IDENTIFICATION

1. Proposed Work Site at: The Home Depot, 1722 Route 88

2. Name of Owner in Fee: JSM @ Route 88 LLC

Tel. () e-mail
Address 1260 Steelton Road Piscataway, NJ 08854
street municipality zip code

3. Ownership in Fee: Public _____ Private X

4. Principal Contractor: Bergen Sign Co. Tel. (973) 742-7755
Address 161 E. Railway Ave., Paterson, NJ 07503 e-mail _____
License No. OR, if new home, Builder Reg. No. _____ Exp. Date _____
Home Improvement Contractor Registration No. or Exemption Reason (if applicable):
Federal Emp. ID No. 22-3358637 FAX: (973) 742-0598

5. Architect or Engineer _____ Contact _____
Address _____ e-mail _____
Tel. () FAX: ()

6. Responsible Person in Charge once Work has Begun Beth Galloway
Tel. (973) 742-7755 FAX: (973) 742-0598

V. FEE SUMMARY (for office use only)

		Update	Update
1. Building	\$ <u>547</u>		
2. Electrical			
3. Plumbing			
4. Fire Protection			
5. Elevator Devices			
6. Subtotal			
7. Less 20% for State Plan Review	\$ <u>22</u>		
8. Subtotal			
9. State Permit Surcharge Fee			
10. Subtotal			
11. Cert. of Occupancy			
12. Other <u>ZPREP</u>	\$ <u>60</u>		
13. TOTAL	\$ <u>607</u>		

VI. BUILDING/SITE CHARACTERISTICS

1. Number of Stories _____

2. Height of Structure _____ ft.

3. Area — Largest Floor _____ sq. ft.

4. New Building Area _____ sq. ft.

5. Volume of New Structure _____ cu. ft.

6. Construction Classification _____

7. Total Land Area Disturbed _____ sq. ft.

8. Flood Hazard Zone _____

9. Base Flood Elevation _____ ft.

10. Wetlands yes _____
no _____

11. Max. Live Load _____

12. Max. Occupancy Load _____

(office use only)

IIa. PROPOSED WORK

- ☐ Minor Work ☐ New Building ☐ Addition ☐ Demolition
- ☐ Repair ☒ Alteration ☐ Renovation ☐ Reconstruction
- ☐ Asbestos Abat. -Subch. 8 ☐ Lead Hazard Abatement ☐ Radon Remediation ☐ Annual Permit

IIb. SUBCODES

(Check all that apply)

- ☐ Building
- ☐ Electrical
- ☐ Plumbing
- ☐ Fire Protection
- ☐ Elevator

FOR OFFICE USE ONLY (Optional)

Est. Cost	Plans Rec'd by	Date Rec'd	Rejection Date	Approval Date	Re-viewer	Resubmission Dates Approval	Rejection	Re-viewer
	<u>2</u>	<u>2</u>	<u>2/16/09</u>	<u>2-16-9</u>	<u>LS</u>	<u>3/4/09</u>		<u>LS</u>
	<u>En</u>	<u>2/3/09</u>		<u>2/3/09</u>	<u>LS</u>			

TOTAL COSTS

VII. DESCRIPTION OF BUILDING USE

A. RESIDENTIAL (primary use)

1. State Specific Use:
2. Use Group:
3. Change in Use Group, Indicate Former:

4. No. of dwelling units: All Units Income-restricted

Before Construction _____

After Construction _____

Net Gain or Loss _____

B. NON-RESIDENTIAL (primary use)

1. State Specific Use:
2. Use Group:
3. Change in Use Group, Indicate Former:

C. MIXED USE -List secondary use(s):

III. PLAN REVIEW (optional)

DO YOU WANT:

1. ☐ Partial Releases
2. ☐ Prototype Processing

IV. DOES OR WILL YOUR BUILDING CONTAIN ANY OF THE FOLLOWING?

1. ☐ Elevators/Escalators/Lifts/
Dumbwaiters/Moving Walks
2. ☐ High Pressure Boilers
3. ☐ Pressure Vessels
4. ☐ Refrigeration Systems
5. ☐ Cross-Connections/Backflow Preventers
6. ☐ Hazardous Uses/Places of Assembly
7. ☐ Sprinklers
8. ☐ Smoke Control Systems in Open Wells
9. ☐ Underground Storage Tanks
10. ☐ Swimming Pools, Spas and Hot Tubs

CERTIFICATION IN LIEU OF OATH

I. OWNER SECTION (to be completed if the applicant is the owner in fee)

I hereby certify that I am the owner in fee of the property listed on Page 1.

Mark the following applicable boxes:

- A. ☐ I further certify that a new home (private residence) will be constructed on this property for my own use and occupancy. This dwelling is to be occupied by myself and is not to be used for any purpose other than single family residential use. I attest that all construction, plumbing, or electrical work will be done, in whole or in part, by me or by subcontractors under my supervision, in accordance with all applicable laws; and, I further acknowledge that said new home is not covered under the New Home Warranty and Builders Registration Act (N.J.S.A. 46:3B-1 et seq.) and that such fact shall be disclosed to any person purchasing this property within ten years of the date of issuance of a certificate of occupancy.

I UNDERSTAND THAT IN MARKING BOX A, I ACKNOWLEDGE THAT I AM ASSUMING RESPONSIBILITY FOR THE WORK DONE ON SAID PROPERTY, THE CONDITION OF THE PROPERTY PRIOR TO, DURING, AND AFTER ANY WORK PERFORMED, AND FOR THE PERFORMANCE OF THE SUBCONTRACTORS I HIRE, EMPLOY, OR OTHERWISE CONTRACT OR WITH WHOM I MAKE AGREEMENTS TO PERFORM WORK. I AM VOLUNTARILY AND KNOWINGLY ASSUMING THIS RESPONSIBILITY.

- B. ☐ I further certify the following as required by the New Jersey Uniform Construction Code, N.J.A.C. 5:23-2.15(e)1.ix:

I personally prepared the plans submitted for: 1) the new home referred to in A.; or, 2) an addition, alteration, renovation, or repair to an existing single family residence owned and occupied by myself and located on the property listed on Page 1; or, 3) a new structure that will be physically separate from, but that will be deemed part of, an existing single family residence that is owned and occupied by myself and located on the property listed on Page 1.

- C. ☐ I further certify that I will perform or supervise the following work:

C.1. ☐ Building C.2. ☐ Fire Protection

I further certify that I will perform the following work:

C.3. ☐ Electrical C.4. ☐ Plumbing

- D. ☐ I agree to advise all contractors on this project that they are required to be registered with the New Jersey Division of Taxation and to comply with all New Jersey tax laws.

I further certify the following as required by the Uniform Construction Code, N.J.A.C. 5:23-2.15(a)5: All required State, county, and local prior approvals have been given, including such certification as the construction official may require.

I understand that if any of the above statements are willfully false, I am subject to punishment.

Signature _____ Date _____

II. AGENT SECTION (to be completed if the applicant is not the owner in fee)

I hereby certify the following as required by the Uniform Construction Code, N.J.A.C. 5:23-2.15(d): the proposed work is authorized by the owner in fee; and I have been authorized by the owner in fee to make this application as his agent.

I further certify the following as required by the Uniform Construction Code, N.J.A.C. 5:23-2.15(a)5: All required State, county, and local prior approvals have been given, including such certification as the construction official may require.

I agree to advise all contractors on this project that they are required to be registered with the New Jersey Division of Taxation and to comply with all New Jersey tax laws.

I understand that if any of the above statements are willfully false, I am subject to punishment.


☒ Check if contractor.

Agent Name BERGEN SIGN COMPANY
161 EAST RAILWAY AVENUE
Address PATERSON, NJ 07503

Telephone (973) 742-7055

Signature Elizabeth J. Holloway

- III. ☐ LEAD HAZARD ABATEMENT: Include Homeowner or Building Owner Affidavit as per N.J.A.C. 5:17.

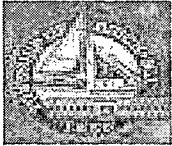

Brick Township
401 Chambersbridge Rd
Brick, NJ 08723

Date Issued 03/26/2019
Control Number C-09-000054
Permit Number 09-0381
Permit Issue Date 03/06/2009
Certificate Number 09-0381

Certificate

Construction Code Division

(Certificate of Approval)

Identification

Work Site Location: 1722 ROUTE 88 Brick Township, NJ Block: 1170 Lot: 5 Qual: _____
Owner in Fee: JSM AT ROUTE 88 LLC
Owner Address: 1260 STELTON RD PISCATAWAY NJ 08854
Telephone: _____
Contractor BERGEN SIGN CO
Address 161 E RAILWRAY AVE PATERSON NJ 07503-
Telephone: (973) 742-0598 Fax: (973) 742-0598
License Number or Builders Registration Number: _____ Federal Emp. Number: 22-3398637

Home Warranty Number: _____

Type of Warranty Plan: ☐ State ☐ Private

Use Group: U Construction Classification: _____

Maximum Live Load: 0 Maximum Occupancy Load: 0

Description of Work/Use: SIGN INSTALLATION - INSTALL CHANNEL LETTER SIGN, SINGLE-FACED SIGN, SINGLE FACED WALL SIGN, INSTALL ONE AWNING, REFACE EXISTING MONUMENT AND PYLON SIGN <COMMERCIAL>

Certificate Comments:

☐ **Certificate of Occupancy**

This serves notice that said building or structure has been constructed in accordance with the New Jersey Uniform Construction Code and is approved for occupancy.

☒ **Certificate of Approval**

This serves notice that the work completed has been constructed or installed in accordance with the New Jersey Uniform Construction Code and is approved. If the permit was issued for minor work, this certificate was based upon what was visible at the time of inspection.

☐ **Certificate of Continued Occupancy**

This serves notice that based on a general inspection of the visible parts of the building there are no imminent hazards and the building is approved for continued occupancy.

☐ **Temporary Certificate of Compliance**

The following conditions must be met no later than or the owner will be subject to fine or order to vacate:
This certificate has an expiration date of:

Conditions to be met:

☐ **Certificate of Clearance - Lead Abatement 5:17**

This serves notice that based on written certification, lead abatement was performed as per NJAC5:17 to the following extent.

- ☐ Total removal of lead-based paint hazards in scope of work
☐ Partial or limited time period (years); see file

☐ **Certificate of Clearance - Asbestos Abatement**

This serves notice that based on written certification, asbestos abatement was performed to the following extent.

- ☐ Total removal of asbestos hazards in scope of work
☐ Partial or limited time period (years); see file

☐ **Certificate of Compliance**

This serves notice that said potentially hazardous equipment has been installed and/or maintained in accordance with the New Jersey Uniform Construction Code and is approved for use until

☐ **Temporary Certificate of Occupancy**

The following conditions must be met no later than:
or the owner will be subject to fine or order to vacate:
This certificate has an expiration date of:

Conditions to be met:

Construction Official

Fee: \$0.00

Check Number: _____

Collected By: _____



ELECTRICAL SUBCODE TECHNICAL SECTION



A. IDENTIFICATION—APPLICANT: COMPLETE ALL APPLICABLE INFORMATION. WHEN CHANGING CONTRACTORS, NOTIFY THIS OFFICE. CALL UTILITY DIG NO: 1-800-272-1000.

Block 1170 Lot 5 Qualification Code _____

Work Site Location Home Depot

1722 Route 88

Owner in Fee JSM @ Route 88 LLC

Address 1260 Stolton Road

Piscataway, NJ 08854

Tel (_____) _____

Contractor Coviello Electric Service

Address P.O. Box 546

Saddle Brook, NJ

Tel (201) 843-6566 FAX (201) 843-0828

Contractor License No. 9101

Federal Emp. No. 22-8224481

B. ELECTRICAL CHARACTERISTICS

Use Group Present _____ Proposed _____

[] Pole/Pad # _____ [] Temporary [] Other _____

Building Occupied as _____ Utility Co. _____

Est. Cost of Elec. Work \$ _____

JOB SUMMARY (Office Use Only)

PLAN REVIEW		INSPECTIONS		Dates (Month/Day)			
Date	Initial	Type:	Failure	Failure	Approval	Initial	
<u>2-11-09</u>	<u>AS</u>	No Plans Required					
Joint Plan Review Required:		Rough					
[] Building [] Plumbing		Barrier-Free					
[] Fire [] Elevator		Trench					
[] Elec. Plans Approved		Temp. Serv.					
Date: _____		Constr. Serv.					
Approved by: _____		TCO					
		Other					
		Service					
		Final					<u>8-07-09</u> <u>DD</u>
		Barrier-Free					
SUBCODE APPROVAL		Temp. Cut-in-Card Date Issued					
[] CO [] CCO [] CA		Final Cut-in-Card Date Issued					
Date: <u>8-11-9</u> <u>AS</u>		Annual Pool Inspection					
Approved by: _____		Date of Grounding and Bonding Certification					

C. CERTIFICATION IN LIEU OF OATH

I hereby certify that I am the (agent of) owner of record and am authorized to make this application and perform the work listed on this application.

Applicant's Signature/Contractor's Seal and Signature

[X] Licensed Elec. Contractor [] Certif'd Landscape Irrigation Contr'r [] Exempt Applicant

D. TECHNICAL SITE DATA

QTY.	SIZE	ITEMS
_____	_____	Lighting Fixtures
_____	_____	Receptacles
_____	_____	Switches
_____	_____	Detectors
_____	_____	Light Poles
_____	_____	Motors—Fract. HP
_____	_____	Emergency & Exit Lights
_____	_____	Communications Points
_____	_____	Alarm Devices/F.A.C. Panel

TOTAL NUMBERS

_____	Pool Permit/with UW Lights
_____	Storable Pool/Spa/Hot Tub
_____	KW Elec. Range/Receptacle
_____	KW Oven/Surface Unit
_____	KW Elec. Water Heater
_____	KW Elec. Dryer/Receptacle
_____	KW Dishwasher
_____	HP Garbage Disposal
_____	KW Central A/C Unit
_____	HP/KW Space Heater/Air Handler
_____	KW Baseboard Heat
_____	HP Motors 1/+ HP
_____	KW Transformer/Generator
_____	AMP Service
_____	AMP Subpanels
_____	AMP Motor Control Center
_____	KW Elec. Sign/Outline Light

4

FEE (Office Use Only)

\$ _____

COMMERCIAL

Administrative Surcharge \$ _____
Minimum Fee \$ _____
State Permit Surcharge Fee \$ _____
TOTAL FEE \$ _____



BUILDING SUBCODE TECHNICAL SECTION



Date Received
Date Issued
Control #
Permit #

09-0381
3/6/09

A. IDENTIFICATION—APPLICANT: COMPLETE ALL APPLICABLE INFORMATION. WHEN CHANGING CONTRACTORS, NOTIFY THIS OFFICE. CALL UTILITY DIG NO: 1-800-272-1000.

Block 1170 Lot 5
Work Site Location The [redacted] Brick
1122 Route 88
Owner in Fee JSM @ Route 88 LLC
Address 1260 Stetson Road
Piscataway NJ 08854
Tele. ()
Contractor BERGEN SIGN COMPANY
Address 161 EAST RAILWAY AVENUE
PATERSON, NJ 07503
Tele. (913) 742-7755 Fax (913) 742-0598
Lic. No. or Bldrs. Reg. No.
Federal Emp. No. 22-3358637

JOB SUMMARY (Office Use Only)

PLAN REVIEW	Date	Initial	INSPECTIONS	Dates (Month/Day)
☐ No Plans Required			Type:	Failure Failure Approval Initial
☐ All			Footing	
☐ Footing			Foundation	
☐ Foundation			Slab	
☐ Frame			Frame	
☒ Other	<u>3/4/09</u>	<u>BA</u>	Barrier-Free	
Joint Plan Review Required:			Insulation	
☐ Elec. ☐ Plumb. ☐ Fire ☐ Elevator			Finishes	
SUBCODE APPROVAL			Energy	
☐ CO ☐ CCO ☒ CA			Mechanical	
Date: <u>8/13/09</u>			TCO	
Approved by: <u>BA</u>			Other	
			Final	
			Barrier-Free	

B. BUILDING CHARACTERISTICS

Use Group Present _____ Proposed _____
Constr. Class Present _____ Proposed _____
No. of Stories _____
Height of Structure _____ Ft.
Area — Largest Floor _____ Sq. Ft.
New Bldg. Area/All Floors _____ Sq. Ft.
Volume of New Structure _____ Cu. Ft.
Total Land Area Disturbed _____ Sq. Ft.

Est. Cost of Bldg. Work:

1. New Bldg. \$ 12,000
2. Alteration \$ 12,000
3. Total (1+ 2) \$ 12,000

C. CERTIFICATION IN LIEU OF OATH

I hereby certify that I am the (agent of) owner of record and am authorized to make this application.

Signature [Signature]

D. TECHNICAL SITE DATA

DESCRIPTION OF WORK

Install one (1) channel letter sign
72' 11 1/2" w x 6' h (437.91 sq ft)
Install one (1) single faced sign
2'0" h x 25'6" w (51 sq ft)
Install one (1) single faced wall sign
3'0" x 10'0" (30 sq ft)
Install one (1) awning 28.23 sq ft
reface existing ^{monument} pylon faces 4'0 x 18'
reface existing pylon faces 3'05" x 16'2.5"

TYPE OF WORK:

☐ New Building
☐ Addition
☒ Alteration
☐ Roofing
☐ Siding
☐ Fence _____ Height (exceeds 6')
☒ Sign 547.14 Sq. Ft.
☐ Pool
☐ Asbestos Abatement Subchapter 8
☐ Lead Haz. Abatement NJAC 5:17
☐ Other _____
☐ Demolition

FEE (Office Use Only)

\$ _____

Administrative Surcharge \$ _____
Minimum Fee \$ _____
DCA Training Fee \$ _____
TOTAL FEE \$ _____

U.C.C. F110
(rev. 3/96)

1 White = Inspector Copy
3 Pink = Office Copy
2 Canary = Office Copy
4 Hard = Applicant Copy

COMMERCIAL



CONSTRUCTION PERMIT

Date Issued 3/6/09
Control # 1C-09-000054
Permit # 09-0381

IDENTIFICATION Block: 1170 Lot: 5 Qualifier _____
Work Site Location: 1722 ROUTE 88 Brick Township, NJ Contractor BERGEN SIGN CO
Address 161 E RAILWAY AVE. PATERSON NJ 07503-
Owner in Fee JSM AT ROUTE 88 LLC
1260 STELTON RD. PISCATAWAY NJ 08854 Telephone: (973) 742-0598
Lic. No. or Bldrs. Reg. No. _____
Federal Employee No. 22-3398637

Is hereby granted permission to perform the following work:

- | | | |
|--|--|--|
| ☒ BUILDING | ☐ PLUMBING | ☐ LEAD HAZARD ABATEMENT |
| ☒ ELECTRICAL | ☐ FIRE PROTECTION | ☐ DEMOLITION |
| ☐ ELEVATOR DEVICES | ☐ ASBESTOS ABATEMENT
(Subchapter 8 only) | ☐ OTHER |

DESCRIPTION OF WORK:

SIGN INSTALLATION INSTALL CHANNEL LETTER SIGN, SINGLE-FACED SIGN, SINGLE
FACED WALL SIGN, INSTALL ONE AWNING, REFACE EXISTING MONUMENT AND PYLON
SIGN <COMMERCIAL>

Note: If construction does not commence within one (1) year of date of issuance, or if construction ceases for a period of six (6) months, this permit is void.

Estimated Cost of Work \$13,000

[Signature]
Construction Official

3-4-09
Date

U.C.C. F170
equiv (rev 8/03)

1 WHITE - INSPECTOR

2 CANARY - OFFICE

3 PINK - TAX ASSESSOR

4 GOLD - APPLICANT

PAYMENTS (Office Use Only)

Building	\$547
Electrical	\$40
Plumbing	\$0
Fire Protection	\$0
Elevator Devices	\$0
Other	\$0.00
DCA Training Fee	\$22
CO Fee	
Other	\$60
Total	\$669
Check No.	
Cash	\$0
Credit	\$0
Collected By	

REQUIRED INSPECTIONS

Construction work must be inspected in accordance with the State Uniform Construction Code Regulations N.J.A.C. 5:23-2.18. This agency will carry out such periodic inspections during the progress of work as are necessary to insure that the work installed conforms with the requirements of the Uniform Construction Code.

The owner or other responsible person in charge of work must notify this agency when work is ready for any required inspections specified below. Requests for inspections must be made at least 24 hours prior to the time the inspection is desired. Inspections will be performed within three business days of the time for which they are requested. The work must not proceed in a manner which will preclude the inspection until it has been made and approval granted.

- ☐ Required inspections for all subcodes for one- and two-family dwellings are as follows:

1. The bottom of footing trenches before placement of footings, except that in cases of pile foundations, inspections shall be made in accordance with the requirements of the building subcode.
2. Foundations and all walls up to grade level prior to back filling.
3. All structural framing, connections, wall and roof sheathing and insulation; electrical rough wiring, panel and service installation; rough plumbing. The framing inspection shall take place after the rough electrical and plumbing inspections and after the installation of the heating, ventilation and/or air conditioning duct system. The insulation inspection shall be performed after all other subcode rough inspections and prior to the installation of any interior finish material.
4. Installation of all finished materials, sealings of exterior joints, plumbing piping, trim and fixtures; electrical wiring, devices and fixtures; mechanical systems equipment.

BUILDING	\$547.00
ELECTRIC	\$40.00
DCA	\$22.00
ZPA	\$0.00
FPA	\$0.00
OTHER	\$60.00

Additional required inspections for all subcodes of construction, for other than one- and two-family dwellings, are fire suppression systems, heat producing devices and Barrier Free subcode accessibility, if applicable.

- ☐ Required special inspections. The applicant by accepting the permit will be deemed to have consented to these requirements:

- ☐ A final inspection is required for each applicable subcode area before a final Certificate of Occupancy or Approval may be issued. The final inspections include the installation of all interior and exterior finish materials, sealing of exterior joints, mechanical system and other required equipment; electrical wiring, devices and fixtures; plumbing pipes, trim and fixtures; tests required by any provision of the adopted subcodes, Barrier Free accessibility, if applicable; and verification of compliance with NJAC 5:23-3.5, "Posting structures".

- ☐ A complete copy of released plans must be kept on the job site.

If you do not understand any of this information, please ask.



161 E. Railway Avenue - Paterson, NJ 07503
973.742.7755 FAX.742.0598 WWW.BERGENSIGN.COM

Wednesday, March 04, 2009

Township of Brick
Ocean County
401 Chambers Road
Brick, NJ 08723

Re: Block 1170 / Lot 5
Home Depot
1722 Route 88

To Whom It May Concern:

Enclosed in this package you will find our check in the amount of \$669.00 for the permits at the above reference location.

Also enclosed is a self addressed prepaid UPS envelope for your use. Please forward the permits to our office as soon as possible.

If you have any questions, please don't hesitate to call.

Sincerely,

A handwritten signature in black ink, appearing to read 'Beth Galloway'. The signature is stylized with a large initial 'B' and a long, sweeping underline.

Beth Galloway
Project Manager
beth@bergensign.com
(973) 742-7755 Extension 212

Plan Review _____ Date _____ By _____

Zoning _____


Plumbing _____

Building _____


Fire _____

Electrical _____

3/4/07 KR

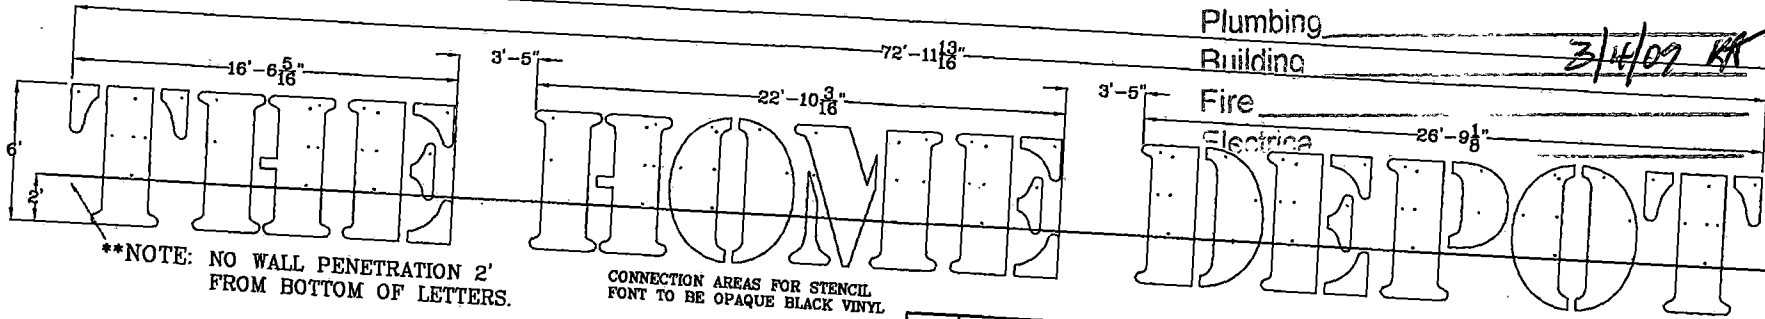

TETRA(TM) SPECIFICATIONS

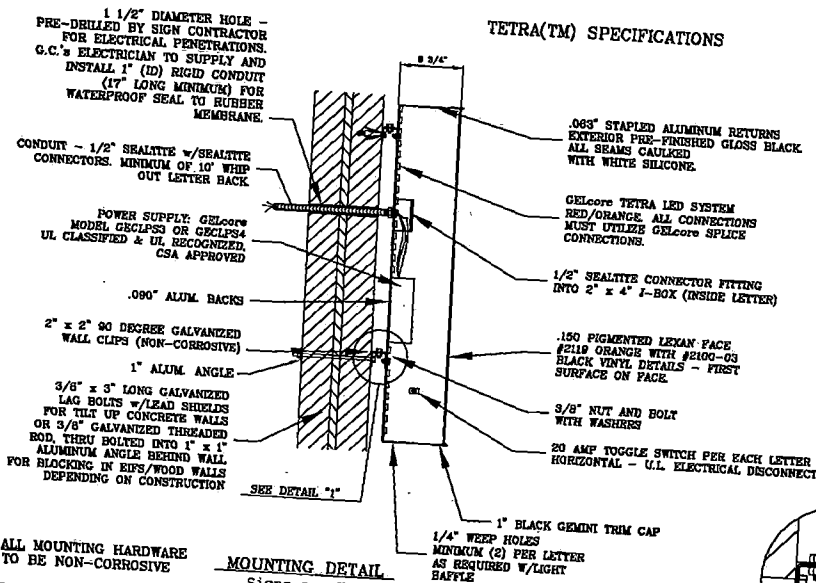

* ALL MOUNTING HARDWARE TO BE NON-CORROSIVE

MOUNTING DETAIL

Signs are U.L. Listed & Labeled w/external disconnect switch. Dedicated 120V-20A sign circuit by others. wall penetrating conduit to be 1/2" w/seal tight fittings

TETRA(TM) SPECIFICATIONS

TETRA(TM) POWER SUPPLY

☐ GECLPSS2 ☒ GECLPSS3 ☐ GECLPSS4

TETRA(TM) LED STRIP APPLICATION

☐ WIDE ANGLE ☒ 6 PER FOOT ☐ 8 PER FOOT

TETRA(TM) LED STRIP COLOR

☒ RED/ORANGE ☐ RED/RED ☐ AMBER

☐ BLUE ☐ GREEN ☐ CYAN

SIGN NOTES:
ALL EXTERIOR SURFACES (INCLUDING BACKS) MUST BE PAINTED POLYURETHANE GLOSS BLACK.

ALL INTERIOR ALUMINUM SURFACES MUST BE PAINTED LACRYL SPRAYLAC STAR-BRITE WHITE REFLECTIVE COATING.

LED ILLUMINATION MUST FOLLOW SPECIFICATIONS PROVIDED BY GECLcore. REFER TO ALL APPLICABLE TETRA INSTALLATION INSTRUCTIONS AND APPLICATION

NOTES AVAILABLE @ www.geclcore.com.

TETRA(TM) INTEGRAL POWER SUPPLY (N.T.S.)

EVERY FOOT OF LED TO HAVE TEK/SCREW

72" RED/DRNGE	TETRA FOOTAGE GECLDSS		POWER SUPPLY GECLPSS3	SPLICE CONN GECLSC2	SUPPLY WIRE GECLSVI	END CAPS GECLCE1	72" RED/DRNGE	TETRA FOOTAGE GECLDSS		POWER SUPPLY GECLPSS3	SPLICE CONN GECLSC2	SUPPLY WIRE GECLSVI	END CAPS GECLCE1	
	FT	IN	BANK #	QTY	FT	QTY		FT	IN	BANK #	QTY	FT	QTY	
T	11	0	#1B1	2	8	4	E	12	0	#7B1	2	8	4	
	11	0	#1B2	2	8	4		13	0	#7B2	2	8	4	
	11	0	#1B3	2	8	4		13	0	#7B3	2	8	4	
H	14	0	#2B1	2	8	4	D	11	0	#8B1	2	8	4	
	13	0	#2B2	2	8	4		12	0	#8B2	2	8	4	
	13	0	#2B3	2	8	4		12	0	#8B3	2	8	4	
E	13	0	#2B4	2	8	4	E	12	0	#8B4	2	8	4	
	12	0	#3B1	2	8	4		12	0	#9B1	2	8	4	
	13	0	#3B2	2	8	4		13	0	#9B2	2	8	4	
H	13	0	#3B3	2	8	4	P	13	0	#9B3	2	8	4	
	14	0	#4B1	2	8	4		14	0	#10B1	2	8	4	
	13	0	#4B2	2	8	4		14	0	#10B2	2	8	4	
O	13	0	#4B3	2	8	4	O	14	0	#10B3	2	8	4	
	13	0	#4B4	2	8	4		13	0	#11B1	2	8	4	
	13	0	#5B1	2	8	4		13	0	#11B2	2	8	4	
M	13	0	#5B2	2	8	4	T	13	0	#11B3	2	8	4	
	13	0	#5B3	2	8	4		11	0	#12B1	2	8	4	
	14	0	#6B1	2	8	4		11	0	#12B2	2	8	4	
	13	0	#6B2	2	8	4		11	0	#12B3	2	8	4	
	13	0	#6B3	2	8	4								
	13	0	#6B4	2	8	4								
SUB	269	FT 6 IN	6	42	168	84	SUB	237	FT 0 IN	6	38	152	76	
MAXIMUM FEET PER BANK						20FT								

10.8 TOTAL AMPS
120 VOLT
Location: Brick, NJ
Design Wind Speed: 115 MPH
Exposure Class: "C"
Soil Grade: N/A
Mounting Height: 20FT
Installation Conditions: 8-3/8" threaded rod to blocking per letter

CHECKED: _____ DATE: _____

APPROVED: _____ DATE: _____

ENG-5100/CUSTOMERS/THD/DRAFTING/LETTERS/LED/THD-72TETRA-LED02-UNIVERSAL

TETRA(TM) ENGINEERING
GEORGE RICHARD DAVIS P.E.
(N.T.S.)
P.O. Box 520, Roseland, NJ 07068
(856) 692-8900, (856) 896-0402 fax
Davisengineering@comcast.net
Sign Installation Per
I.B.C. 2006, NJ Edition
NJ Licensed Professional Engineer
Number 43249, Date 2/26/08


I.D. ASSOCIATES
1771 INDUSTRIAL RD
DOTHAN, AL 36003
PHONE: (334) 836-1400
FAX: (334) 836-1403

CUSTOMER: THE HOME DEPOT
LOCATION: UNIVERSAL
DATE: 11/28/06
BY: JAS
REVISION: 05/08/07
BY: JAS
REVISION: 08/08/07
BY: JAS
REVISION: _____
BY: _____

ACCOUNT MANAGER: ROS
SCALE: 3/16" = 1'-0"
APPROVED BY: _____
APPROVED DATE: _____

ESTIMATED WEIGHT: _____
WIND LOAD: _____
APPROVED DATE: _____

ITEM NUMBER: THD-72 TETRA-LED02-UNIVERSAL

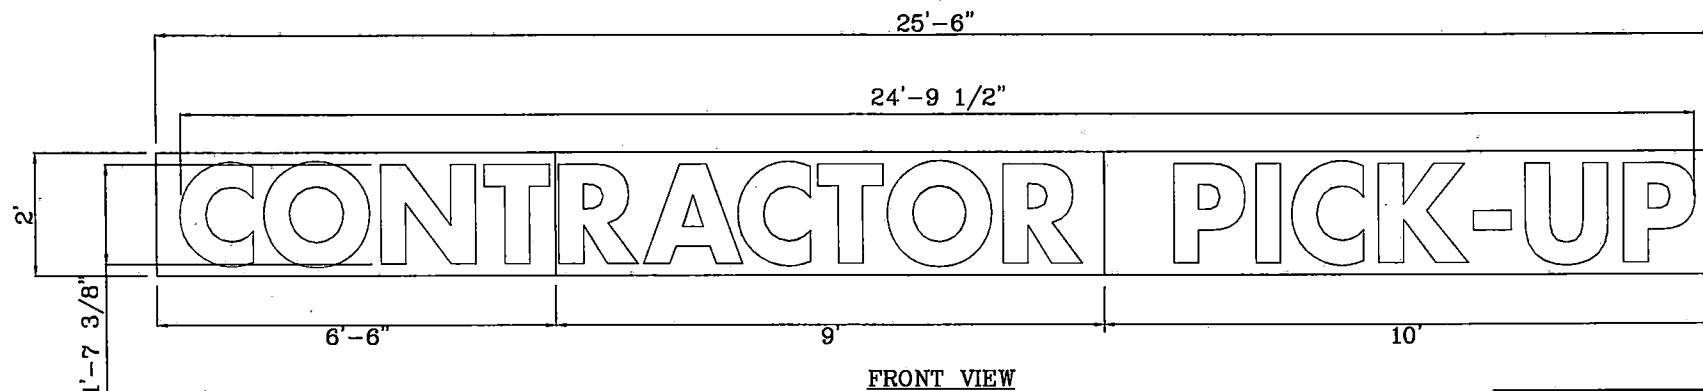

NOTES:
 CONSTRUCTED FROM FLAT .080" ALUM.
 PREFINISH WHITE PANELS WITH BLACK
 VINYL GRAPHICS. ATTACH PANELS TO
 FASCIA WITH #10 PAN HEAD SCREWS.

Site Conditions:

Location- Brick, NJ
 Design Wind Speed- 115 MPH
 Exposure Class- "C"
 Soil Grade- N/A
 Mounting Height- 15 FT

Installation Conditions:

4-3/8" threaded rod to
 blocking per panel

ENGINEERING

GEORGE RICHARD DAVIS P.E.
 P.O. Box 520, Rosenhayn, NJ 08352
 (856) 692-8900, (856) 896 0402 fax
 DavisEngineering@comcast.net

George Davis
 Sign Installation per
 I.B.C.2006, NJ Edition


NJ Licensed Professional Engineer
 Number 43249, Date 2/26/09

I.D. ASSOCIATES
 1771 INDUSTRIAL ROAD
 DOTHAN, AL 36503
 PHONE: (334) 836-1400
 FAX: (334) 836-1401



DATE: 3/1/04 BY: JON
 REVISED: BY:
 REVISED: BY:
 REVISED: BY:

CUSTOMER: THE HOME DEPOT	
LOCATION: VARIOUS	
ACCOUNT MANAGER: LORI	ESTIMATED WEIGHT:
SCALE: 1/2" = 1'	WIND LOAD:
APPROVED BY:	APPROVED DATE:
ITEM NUMBER: C P U	



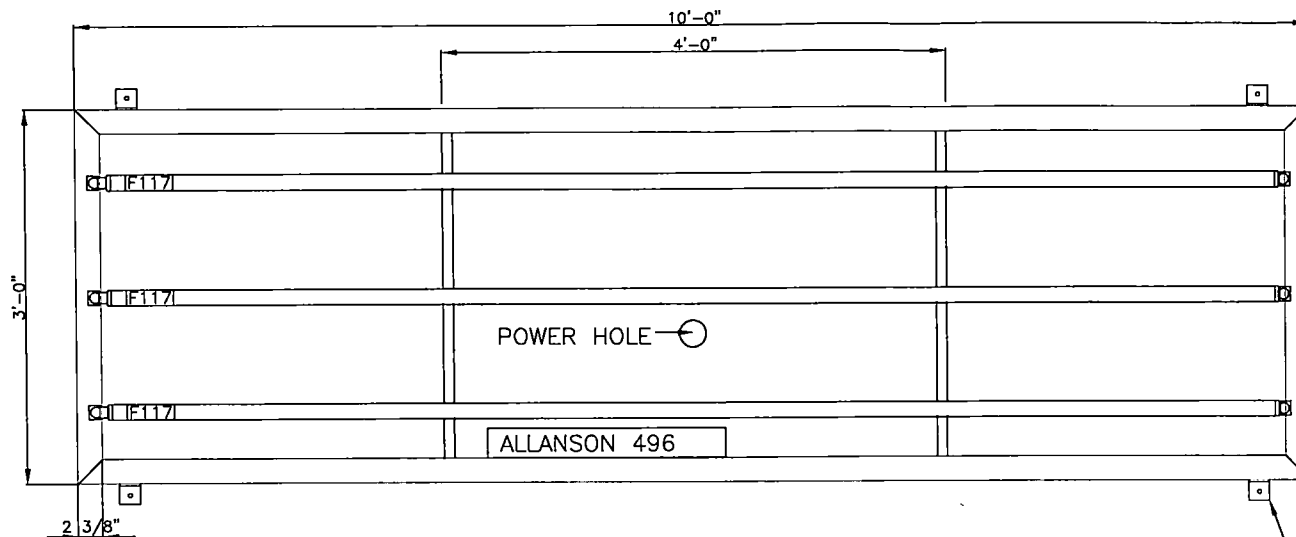

ELECTRICAL NOTES:
 (3)- F117 FLOURESCENT LAMPS
 (1)- 496 BALLAST
 3.3 AMPS
 120 VOLT
 (1)-20 AMP CIRCUIT

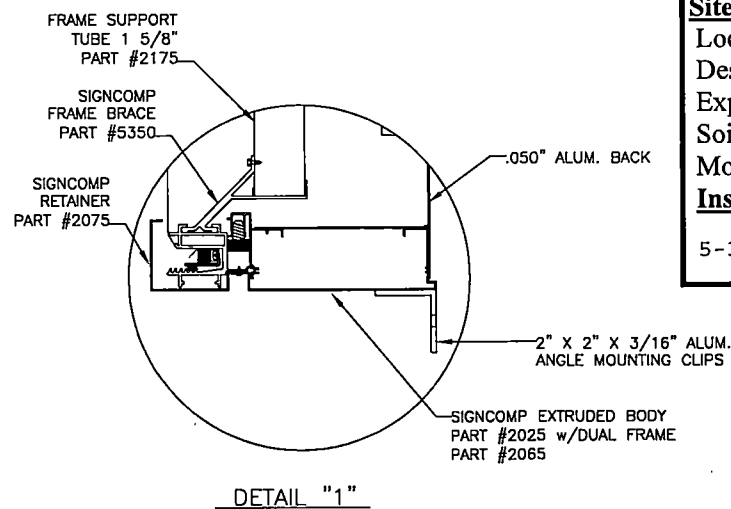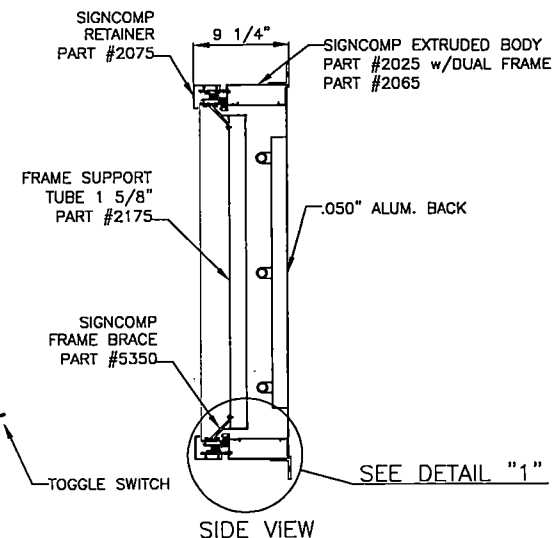

Site Conditions:

Location- Brick, NJ
 Design Wind Speed- 115 MPH
 Exposure Class- "C"
 Soil Grade- N/A
 Mounting Height- 15 FT

Installation Conditions:

5-3/8"bolts w/ expan anchors/sign

ENGINEERING

GEORGE RICHARD DAVIS P.E.
 P.O. Box 520, Rosenhayn, NJ 08352
 (856) 692-8900, (856) 896 0402 fax
 DavisEngineering@comcast.net

Sign Installation per
 I.B.C.2006, NJ Edition


NJ Licensed Professional Engineer
 Number 43249, Date 2/26/09

I.D. ASSOCIATES
 1771 INDUSTRIAL RD
 DOTHAN, AL 36303
 PHONE: (334) 836-1400
 FAX: (334) 836-1403

CUSTOMER:
THE HOME DEPOT
 LOCATION:
 VARIOUS, USA
 ACCOUNT MANAGER:
 ROS
 ESTIMATED WEIGHT:
 SCALE:
 1" = 1'-0"
 WIND LOAD:
 APPROVED BY:
 APPROVED DATE:
 ITEM NUMBER:
 THD-3x10TRC-01



DATE: 4/17/03
 BY: SMITH
 REVISION: 8/12/03
 BY: SMITH
 REVISION: 8/19/03
 BY: DRW
 REVISION: 07/10/06
 BY: JAS
 REVISION: 08/08/07
 BY: YATES

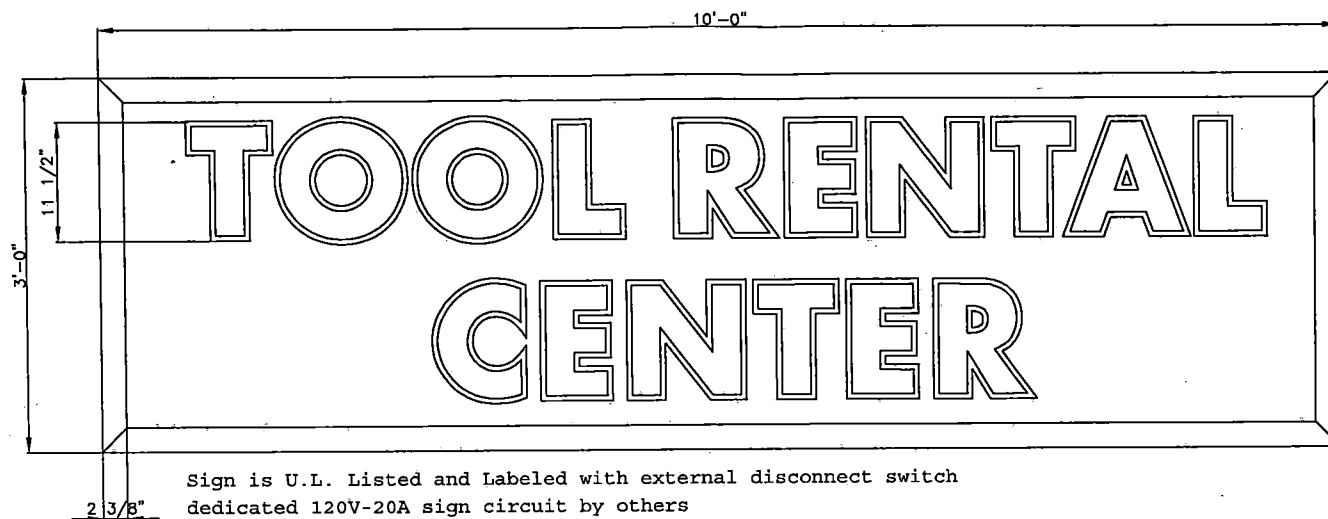

Sign is U.L. Listed and Labeled with external disconnect switch
dedicated 120V-20A sign circuit by others
wall penetrating 1/2" conduit w/seal tight fittings

TOGGLE SWITCH

NOTES:

3'-0" x 10'-0" x 9 1/4" DP. CABINET,
FACES TO BE SIGNTECH FLEX FACE WITH
VINYL GRAPHICS ON FIRST SURFACE.

SINGLE FACE HINGED EXTRUDED BODY (PART #2025)
WITH DUAL FRAME (PART #2065) AND
RETAINER (PART #2075) WITH .050 ALUM. BACK,
PAINTED POLYURETHANE GLOSS BLACK.

FACES: FLEXIBLE SIGN FACE WITH APPLIED GRAPHICS
COLORS: BACKGROUND TO MATCH CALON 2500-44E
ORANGE


10" COPY TO MATCH 2100-03 BLACK
w/1/2" WHITE OUTLINE.

INTERNALLY ILLUMINATED w/3 H.O. FLUORESCENT DAY
LIGHT LAMPS 12" O.C.

120 VOLT BALLASTS - ONE (1) 20 AMP PRIMARY
ELECTRICAL CIRCUIT

ALL SURFACES INSIDE OF CABINET TO BE
PAINTED LACRYL SPRAYLAT STAR-BRITE WHITE
REFLECTIVE COATING.

MAINTENANCE ACCESS TO BE PROVIDED FOR LAMPS
AND BALLAST WITHOUT FACE REMOVAL.

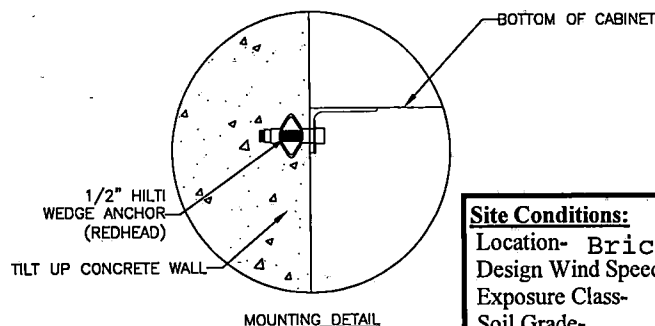

Site Conditions:

Location- Brick, NJ
Design Wind Speed- 115 MPH
Exposure Class- "C"
Soil Grade- N/A
Mounting Height- 15 FT

Installation Conditions:

5-3/8"bolts w/expan anchors

ENGINEERING

GEORGE RICHARD DAVIS P.E.
P.O. Box 520, Rosenhayn, NJ 08352
(856) 692-8900, (856) 896 0402 fax
DavisEngineering@comcast.net

Sign Installation per
I.B.C.2006,NJ Edition

NJ Licensed Professional Engineer
Number 43249, Date 2/26/09

I.D. ASSOCIATES	
1771 INDUSTRIAL RD DOTHAN, AL 36303 PHONE: (334) 836-1400 FAX: (334) 836-1403	
DATE: 4/17/03	BY: SMITH
REVISED: 8/12/03	BY: SMITH
REVISED: 8/19/03	BY: DRW
REVISED: 07/10/06	BY: JAS
REVISED: 08/08/07	BY: YATES

CUSTOMER: THE HOME DEPOT	
LOCATION: VARIOUS, USA	
ACCOUNT MANAGER: ROS	ESTIMATED WEIGHT:
SCALE: 1" = 1'-0"	WIND LOAD:
APPROVED BY:	APPROVED DATE:
 Underwriters Laboratories Inc.	ITEM NUMBER: THD-3x10TRC-01



161 E. Railway Avenue - Paterson, NJ 07503
973.742.7755 FAX.742.0598 WWW.BERGENSIGN.COM

Tuesday, March 03, 2009

Township of Brick
Ocean County
401 Chambers Road
Brick, NJ 08723

Re: Block 1170 / Lot 5
Home Depot
1722 Route 88

To Whom It May Concern:

As requested, enclosed are the "engineer sealed" drawings requested for the Home Depot signage at 1722 Route 88.

If you have any questions, please don't hesitate to call.

Sincerely,

A handwritten signature in black ink that reads 'Beth Galloway'. The signature is written in a cursive style with a large, stylized 'B' and 'G'.

Beth Galloway
Project Manager
beth@bergensign.com
(973) 742-7755 Extension 212



Brick Township
401 Chambersbridge Rd
Brick, NJ 08723
(732) 262-1027

Subcode Official Review

To: 1260 STELTON RD PISCATAWAY, NJ
08854

CC:

RE: Building Subcode
Block: 1170 Lot: 5 Qual:
~~1722 ROUTE 88 LLC~~
Permit Number: Control Number: C-09-000054
Last Submit Date: Thursday, February 05, 2009

Date: Friday, February 06, 2009


Dear JSM AT ROUTE 88 LLC,

The following comments were made during the Plan Review process:

All connection details @ signage to structure to be designed by NJ professional engineer.

Minimum wind speed design of 115 mph to be used.

Sincerely,

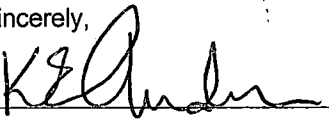 2/6/09

Kenneth Anderson, Subcode Official

02-06-09
for #973-742-
0598
Att: Beth

**** Transmit Conf. Report ****

P.1

Feb 6 2009 16:02

Telephone Number	Mode	Start	Time	Page	Result	Note
19737420598	NORMAL	6,16:01	0'23"	1	* O K	



Brick Township
401 Chambersbridge Rd
Brick, NJ 08723
(732) 262-1027

Subcode Official Review

To: 1260 STELTON RD PISCATAWAY, NJ
08854

CC:

RE: Building Subcode
Block: 1170 Lot: 5 Qual:
1722 ROUTE 88
Permit Number: Control Number: C-09-000054
Last Submit Date: Thursday, February 05, 2009

Date: Friday, February 06, 2009

Dear JSM AT ROUTE 88 LLC,

The following comments were made during the Plan Review process:

All connection details @ signage to structure to be designed by NJ professional engineer.


Minimum wind speed design of 115 mph to be used.

Sincerely,

Handwritten signature of Kenneth Anderson, dated 2/6/09.

Kenneth Anderson, Subcode Official

02-06-09
for # 913-742-
0598
Attn: Beth

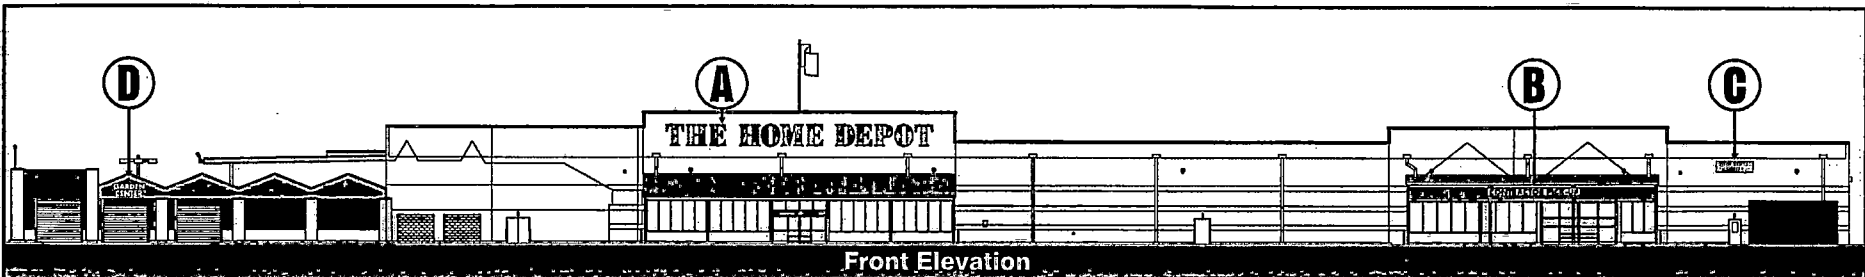

72'- 11 13/16"

THE HOME DEPOT

A 72" CHANNEL LETTERS
437.91 SQUARE FEET
NTS

25'- 6"

CONTRACTOR PICK-UP

B 2'-0" X 25'-6" SINGLE FACED SIGN
51 SQUARE FEET
NTS

10'- 0"

**TOOL RENTAL
CENTER**

C 3'-0" X 10'-0" SINGLE FACED WALL SIGN
30 SQUARE FEET
NTS

8'-5 5/8"

**GARDEN
CENTER**

D EXISTING POLY HOOP STRUCTURE WITH
WHITE INSET FABRIC GRAPHICS
28.23 SQUARE FEET
NTS

*Approved for zoning
2/2/09 MPR*


THIS DRAWING IS FOR CONCEPTION PURPOSES ONLY. DUE TO CONSTRUCTION CONSTRAINTS, SIZES AND OR LAYOUTS MAY CHANGE SLIGHTLY.

I.D. ASSOCIATES

1771 INDUSTRIAL ROAD • DOTHAN, ALABAMA • 36303
PH (888) 303-5534 • FAX (334) 836-1401 • www.idassociatesinc.com

CLIENT: THE HOME DEPOT		REV:	REV:	DRAWN BY:	JAS	APPROVED BY:
LOCATION: BRICK, NJ		REV:	REV:	SCALE:	NOTED	APPROVAL DATE:
ACCOUNT REP:	STORE NO:	REV:	REV:	FILE:	1. PRESENTATION CUSTOMER: THE HOME DEPOT PRESENTATION: NJ THD-BRICK NJ-SIGN EXHIBIT	
	DATE: 11/04/08	REV:	REV:	DRAWING NO:	THD-Brick NJ-Sign Exhibit	

UL Underwriters
Laboratories Inc.®
LISTED

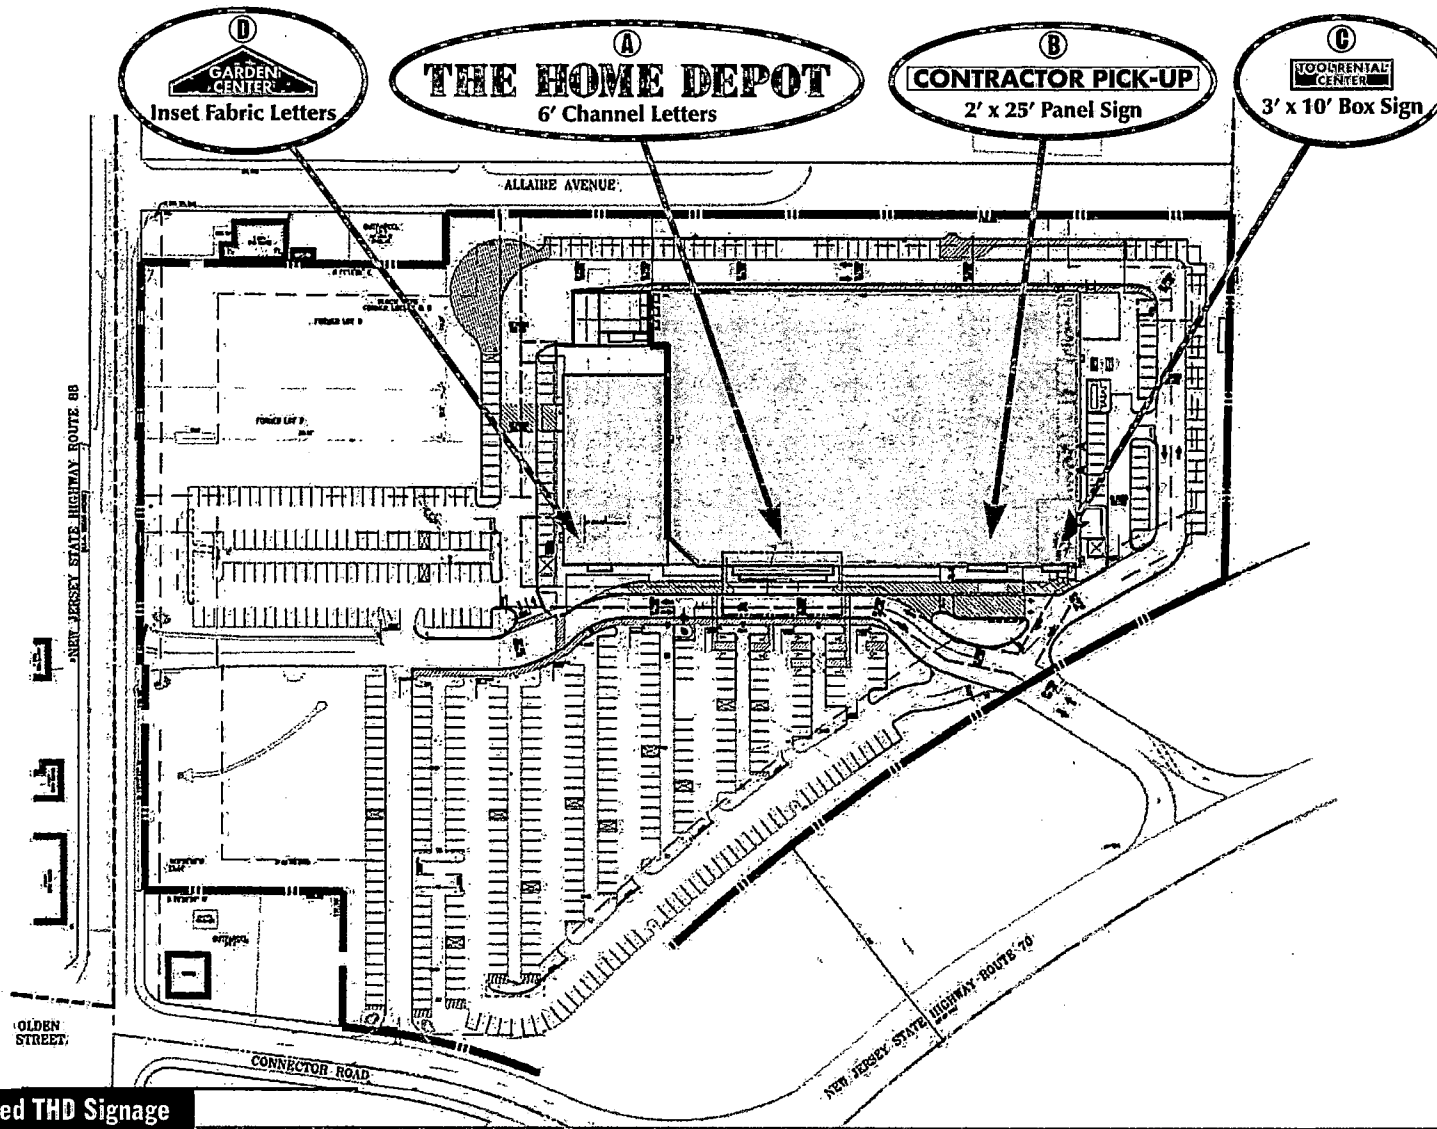

Siteplan w/ Proposed THD Signage


THIS DRAWING IS FOR CONCEPTION PURPOSES ONLY. DUE TO CONSTRUCTION CONSTRAINTS, SIZES AND OR LAYOUTS MAY CHANGE SLIGHTLY.

I.D. ASSOCIATES

1771 INDUSTRIAL ROAD • DOTHAN, ALABAMA • 36303
PH (888) 303-5534 • FAX (334) 836-1401 • www.idassociatesinc.com


CLIENT:	THE HOME DEPOT		REV.	REV.	DRAWN BY:	JAS	APPROVED BY:
LOCATION:	BRICK, NJ	STORE NO.	REV.	REV.	SCALE:	NOTED	APPROVAL DATE:
ACCOUNT REP.	ROS	DATE:	11/04/08	REV.	REV.	FILE:	L:\PRESENTATION\CUSTOMERS\THE HOME DEPOT\PRESENTATION\NJ\THD-BRICK NJ-SIGN EXHIBIT.DWG
				REV.	REV.	DRAWING NO.	THD-Brick NJ-Sign Exhibit



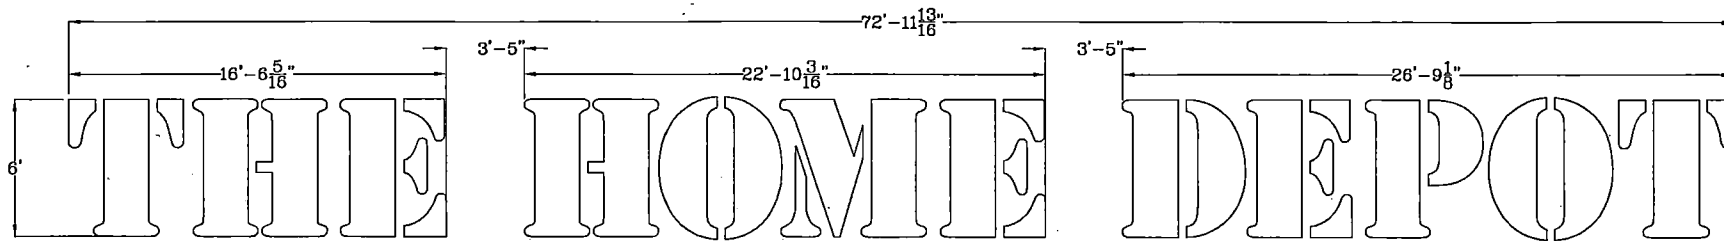

CONNECTION AREAS FOR STENCIL
FONT TO BE OPAQUE BLACK VINYL

TETRA(TM) SPECIFICATIONS

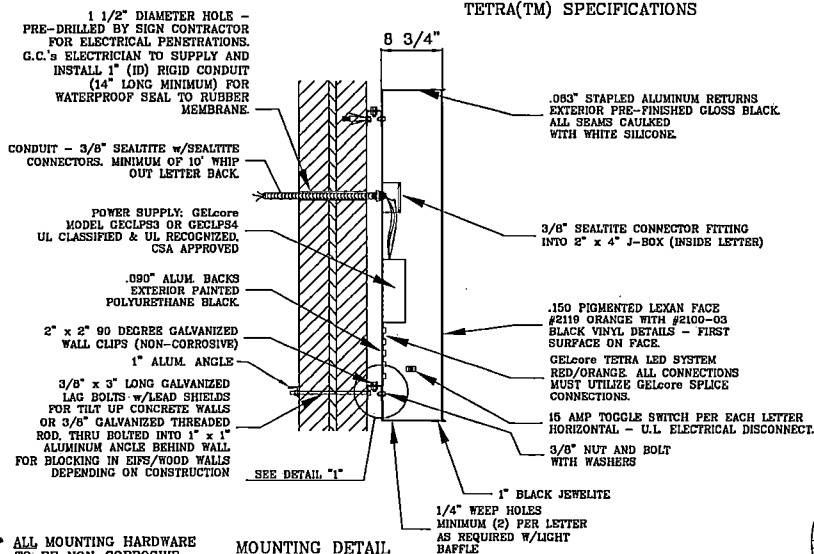

* ALL MOUNTING HARDWARE
TO BE NON-CORROSIVE

INSTALLATION NOTE:
SIGN INSTALLERS SHALL COORDINATE
TIMING WITH C.C. SO THAT ELECTRICAL
PENETRATIONS FOR ALL CHANNEL LETTERS
ON TILT UP CONCRETE WALLS CAN BE
PRE-DRILLED BEFORE RUBBER MEMBRANE
ROOFING SYSTEM IS INSTALLED. SEAL ALL
WALL PENETRATIONS WITH SILICONE CAULKING.

SIGN NOTES:
ALL EXTERIOR SURFACES (INCLUDING BACKS)
MUST BE PAINTED POLYURETHANE GLOSS
BLACK.



ALL INTERIOR ALUMINUM SURFACES MUST
BE PAINTED LACRYL SPRAY/LAT STAR-BRITE
WHITE REFLECTIVE COATING.

LED ILLUMINATION MUST FOLLOW
SPECIFICATIONS PROVIDED BY GELcore.
REFER TO ALL APPLICABLE TETRA
INSTALLATION INSTRUCTIONS AND APPLICATION


NOTES AVAILABLE @ www.gelcore.com.

TETRA(TM) SPECIFICATIONS

TETRA(TM) POWER SUPPLY			
☐ GECLP32	☒ GECLP33	☐ GECLP34	
TETRA(TM) LED STRIP APPLICATION			
☐ WIDE ANGLE	☒ 5 PER FOOT	☐ 6 PER FOOT	
TETRA(TM) LED STRIP COLOR			
☒ RED/ORANGE	☐ RED/RED	☐ AMBER	
☐ BLUE	☐ GREEN	☐ CYAN	

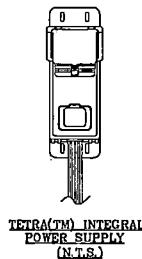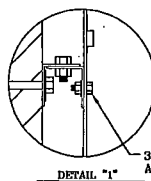

TETRA(TM) INTEGRAL
POWER SUPPLY
(N.T.S.)

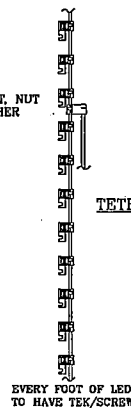


TETRA(TM) LED STRIP
(N.T.S.)

EVERY FOOT OF LED
TO HAVE TEK/SCREW

72\"/>

I.D. ASSOCIATES 1771 INDUSTRIAL RD DOTHAN, AL 36603 PHONE: (334) 836-1400 FAX: (334) 836-1403		CUSTOMER: THE HOME DEPOT LOCATION: VARIOUS	
DATE: 9/30/03	BY: SMITH	ACCOUNT MANAGER: ROS	ESTIMATED WEIGHT:
REVISED: 5/27/04	BY: TGG	SCALE: 3/16" = 1'-0"	WIND LOAD:
REVISED: 5/6/05	BY: SMITH	APPROVED BY:	APPROVED DATE:
REVISED: 08/09/06	BY: JAS	ITEM NUMBER:	THD-72TETRA-LED01

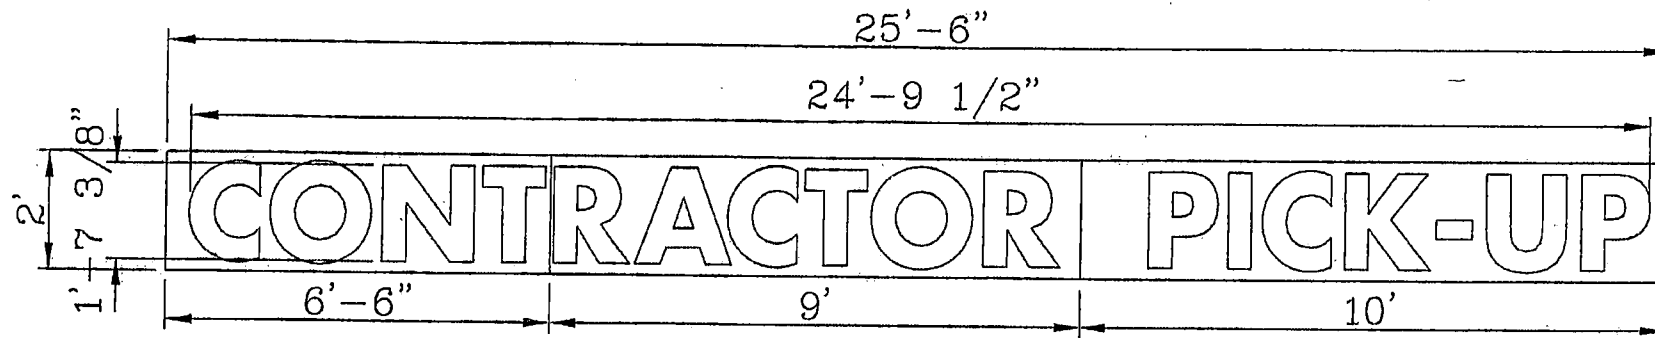


FRONT VIEW

NOTES:

CONSTRUCTED FROM FLAT .080" ALUM.
 PREFINISH WHITE PANELS WITH BLACK
 VINYL GRAPHICS. ATTACH PANELS TO
 FASCIA WITH #10 PAN HEAD SCREWS.

I.D. ASSOCIATES 1771 INDUSTRIAL ROAD DOTHAN, AL 36303 PHONE (334) 836-1400 FAX (334) 836-1401		CUSTOMER: THE HOME DEPOT LOCATION: VARIOUS	
DATE: 3/1/04	BY: JON	ACCOUNT MANAGER: LORI	ESTIMATED WEIGHT:
REVISED:	BY:	SCALE: 1/2" = 1'	WIND LOAD:
REVISED:	BY:	APPROVED BY: <i>[Signature]</i>	APPROVED DATE: 3-1-04
REVISED:	BY:	Underwriters Laboratories Inc.	ITEM NUMBER: C P U

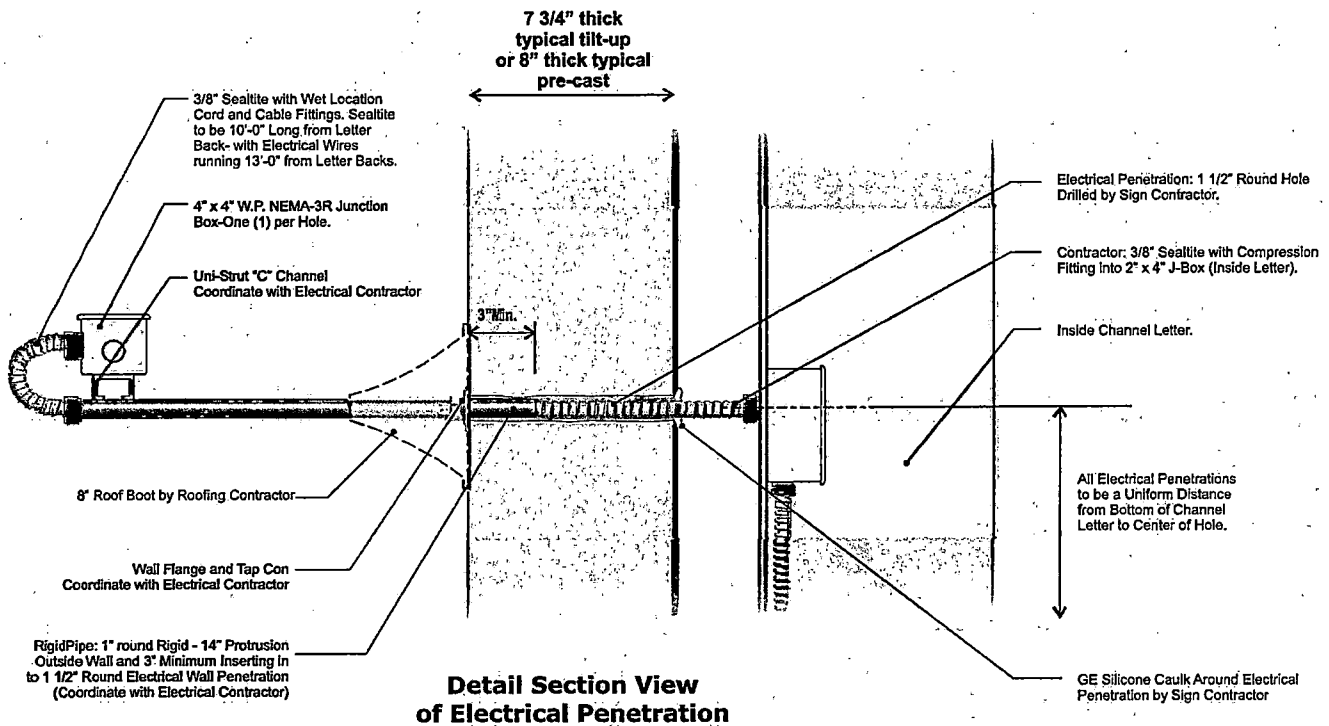

COLOR CODE OF RESPONSIBILITY

- Sign Contractor
- Coordinate w/Electrical Contractor
- Roof Contractor


INSTALLATION NOTE:

Sign Installers shall coordinate timing with General Contractor so electrical penetrations for all channel letters on tilt up concrete walls can be pre-drilled before rubber membrane roofing system is installed. Seal all wall penetrations with Silicone caulking.




U.S. And P.R.- All Signs Must be U.L. Listed
U.L. 2161 Compliant and Carry U.L. Labels
Canada- All Signs Must be CAS Compliant

THE HOME DEPOT

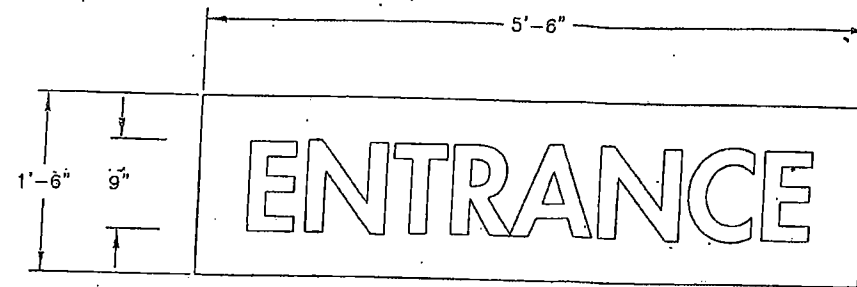

copied

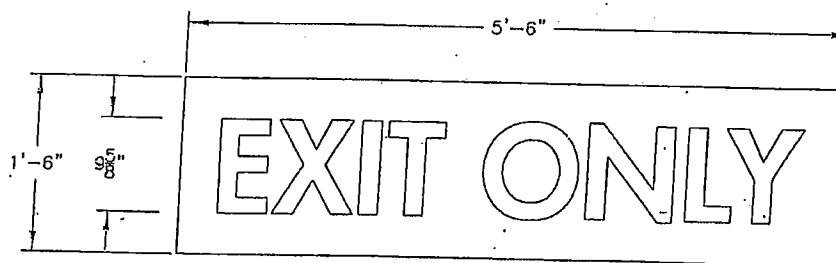

NOTES:
 .090 ALUM PANEL PAINTED
 POLYURETHANE WHITE
 COPY-CALON 2100-03
 BLACK VINYL APPLIED TO
 FIRST SURFACE
 ATTATCH W # 10 PANHEAD
 FASTENERS PAINTED WHITE

I.D. ASSOCIATES		CUSTOMER:	
1771 INDUSTRIAL DRIVE BOTHAM, AL 36303 PHONE: (334) 836-1400 FAX: (334) 836-1401		HD CONTRACTOR PICK-UP	
DATE: 4/21/04		LOCATION: FT. MYERS, FL	ESTIMATED WEIGHT:
BY: SMITH	ACCOUNT MANAGER: LORI WATKINS	SCALE: 1" = 1'-0"	WIND LOAD:
REVISED:	BY:	APPROVED BY: <i>(Signature)</i>	APPROVED DATE: 4/21/04
REVISED:	BY:	ITEM NUMBER:	



16'-2 1/2"

3'-0 1/2"

THE HOME DEPOT



- (2) Flat Polycarbonate Replacement Faces
- Background is 3M 3630-44 Orange Vinyl
- White Copy (reverse weed)
- Standard THD Colors


THIS DRAWING IS FOR CONCEPTION PURPOSES ONLY. DUE TO CONSTRUCTION CONSTRAINTS, SIZES AND OR LAYOUTS MAY CHANGE SLIGHTLY.

I.D. ASSOCIATES

1771 INDUSTRIAL ROAD • DOTHAN, ALABAMA • 36303
PH (888) 303-5534 • FAX (334) 836-1401 • www.idassociatesinc.com

CLIENT: THE HOME DEPOT		REV.	REV.	01/23/07	DRAWN BY: JAS	APPROVED BY:
LOCATION: BRICK, NJ		REV.	REV.		SCALE:	APPROVAL DATE:
STORE NO:		REV.	REV.		FILE:	NOTED
ACCOUNT REP: ROS		DATE: 11/24/08	REV.	REV.	L:\PRESENTATION\CUSTOMERS\THE HOME DEPOT\PRESENTATION\NJ\THD-BRICK NJ-REPLACEMENT FACES2.CDR	
			REV.	REV.	DRAWING NO: THD-Brick NJ-Replacement Faces2	 Underwriters Laboratories Inc.® LISTED

(2) FLAT POLYCARBONATE REPLACEMENT FACES

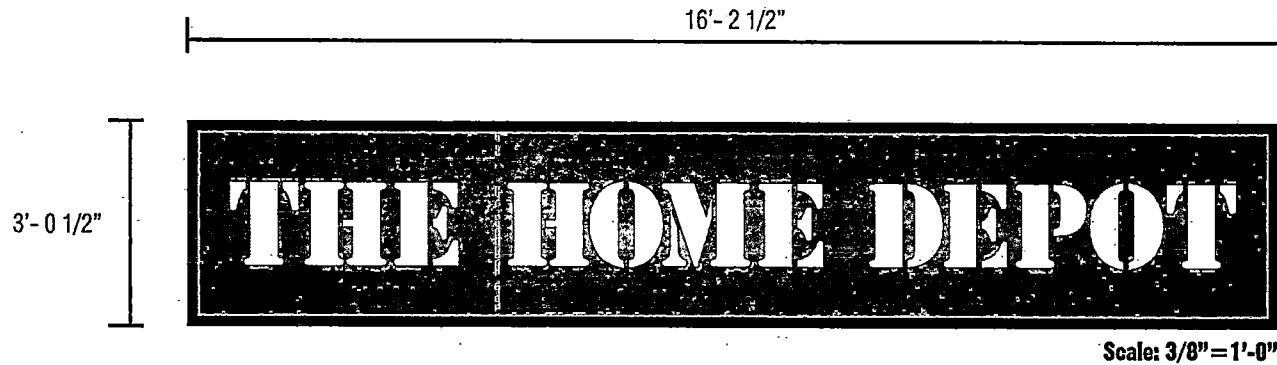

- (2) Flat Polycarbonate Replacement Faces
- Background is 3M 3630-44 Orange Vinyl
- White Copy (reverse weed)
- Standard THD Colors

CHECKED: _____	DATE: _____
APPROVED: _____	DATE: _____

THIS DRAWING IS FOR CONCEPTION PURPOSES ONLY. DUE TO CONSTRUCTION CONSTRAINTS, SIZES AND OR LAYOUTS MAY CHANGE SLIGHTLY.

I.D. ASSOCIATES 1771 INDUSTRIAL ROAD • DOTHAN, ALABAMA • 36303 PH (888) 303-5534 • FAX (334) 836-1401 • www.idassociatesinc.com	CLIENT: THE HOME DEPOT		REV: _____	REV: 01/23/07	DRAWN BY: _____	APPROVED BY: _____
	LOCATION: BRICK, NJ		REV: _____	REV: _____	SCALE: _____	APPROVAL DATE: _____
	ACCOUNT REP: ROS	DATE: 11/24/08	REV: _____	REV: _____	FILE: LA PRESENTATION/ALABAMA-BRICK NJ-REPLACEMENT FACES2.DWG	NOTED
			REV: _____	REV: _____	DRAWING NO: THD-Brick NJ-Replacement Faces2	 Underwriters Laboratories Inc.® LISTED

THE HOME DEPOT

NEW ALUMINUM REPLACEMENT FACES

18'-0"

4'-0"

THE HOME DEPOT

EXISTING D/F MONUMENT

- (2) Flat Aluminum Replacement Faces
- Background is 3M 3630-44 Orange Vinyl
- White Copy (reverse weed)
- Standard THD Colors

THIS DRAWING IS FOR CONCEPTION PURPOSES ONLY. DUE TO CONSTRUCTION CONSTRAINTS, SIZES AND OR LAYOUTS MAY CHANGE SLIGHTLY.


I.D. ASSOCIATES

1771 INDUSTRIAL ROAD • DOTHAN, ALABAMA • 36303
PH (888) 303-5534 • FAX (334) 836-1401 • www.idassociatesinc.com

CLIENT: THE HOME DEPOT		REV:	REV:	01/23/07	DRAWN BY:	JAS	APPROVED BY:
LOCATION: BRICK, NJ		REV:	REV:		SCALE:	NOTED	APPROVAL DATE:
ACCOUNT REP: ROS	STORE NO:	REV:	REV:		FILE:	L:\PRESENTATION\CUSTOMERS\THE HOME DEPOT\PRESENTATION\NATION-WIDE\BRICK NJ-REPLACEMENT FACES.dwg	
	DATE: 11/24/08	REV:	REV:		DRAWING NO:	THD-Brick NJ-Replacement Faces	
					 Underwriters Laboratories Inc.® LISTED		

UL Underwriters Laboratories Inc.®
LISTED

(2) FLAT ALUMINUM REPLACEMENT FACES

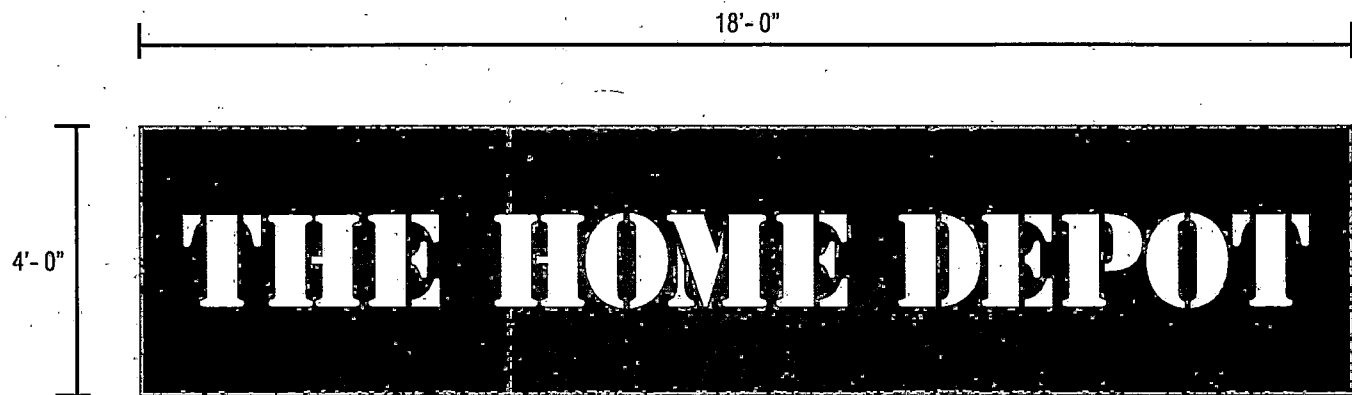

Scale: 3/8" = 1'-0"

- (2) Flat Aluminum Replacement Faces
- Background is 3M 3630-44 Orange Vinyl
- White Copy (reverse weed)
- Standard THD Colors

CHECKED: _____	DATE: _____
APPROVED: _____	DATE: _____

THIS DRAWING IS FOR CONCEPTION PURPOSES ONLY. DUE TO CONSTRUCTION CONSTRAINTS, SIZES AND OR LAYOUTS MAY CHANGE SLIGHTLY.

I.D. ASSOCIATES

1771 INDUSTRIAL ROAD • DOTHAN, ALABAMA • 36303
PH (888) 303-5534 • FAX (334) 836-1401 • www.idassociatesinc.com

CLIENT: THE HOME DEPOT	REV.:	REV.:	01/23/07	DRAWN BY:	JAS	APPROVED BY:
LOCATION: BRICK, NJ	REV.:	REV.:		SCALE:	NOTED	APPROVAL DATE:
ACCOUNT REP. ROS	DATE: 11/24/08	REV.:		FILE:	L:\PRESENTATION\CUSTOMERS\THE HOME DEPOT\PRESENTATION\ALATIM-BRICK-BA-REPLACEMENT FACES.dwg	
				DRAWING NO.:	THD-Brick NJ-Replacement Faces	

UL Underwriters
Laboratories Inc.®
LISTED



161 E. Railway Avenue - Paterson, NJ 07503
973.742.7755 FAX.742.0598 WWW.BERGENSIGN.COM

RECD JAN 07 2009

Tuesday, January 06, 2009

Township of Brick
Ocean County
401 Chambers Road
Brick, NJ 08723

Re: Block 1170 / Lot 5
Home Depot
1722 Route 88

To Whom It May Concern:

Enclosed in this package you will find our sign application for the above referenced location. Included in this package are the following:

1. Construction Permit Application (Folder)
2. Construction Permit application
3. Building Subcode Application
4. Electrical Subcode Application
5. Township of Brick Zoning Permit Application
6. Two (2) copies of the plot plan Survey with existing buildings, etc.
7. Three (3) color copies of the sign plans

If you have any questions, please don't hesitate to call.

Sincerely,

A handwritten signature in cursive script that reads 'Beth Galloway'.

Beth Galloway
Project Manager
beth@bergensign.com
(973) 742-7755 Extension 212

**Township of Brick
Zoning Permit**

Approved: Monday, February 02, 2009 **Number:** 2009-25

Block 1170 **Lot** 5 **Zone:** B-3

Property Address: 1722 Route 88

Applicant: Beth Galloway - Bergen Sign Company, Inc

Property Owner: JSM @ Brick LLC


Existing Use: Commercial, vacant Costco building


Proposed Use: Commercial, Home Depot Home Improvement Store

Proposed Construction: Façade and free standing signs.

Conditions: Reface existing free-standing signs and install façade signs consistent with the conditions in Planning Board Resolution R-14-06 and dated February 8, 2008 for Case#PB-2548-PSP-V-FSP-7/05. Plans signed July 24, 2008.

This permit shall be null, void and of no effect if any of the facts contained in the application upon the basis that this permit was granted are false or untrue in any material respect. This permit shall expire one (1) year after the date of issuance if the use or substantial construction has not been commenced.

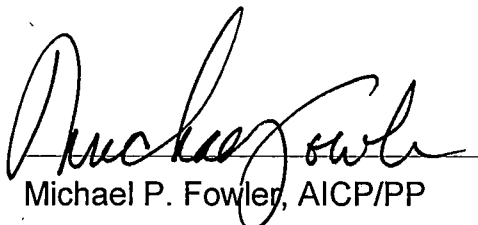
Michael P. Fowler, AICP/PP
Administrative Officer

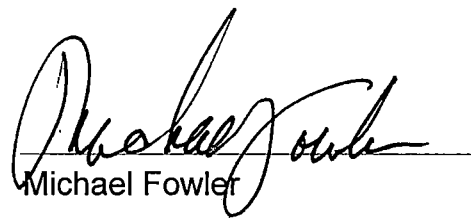
Michael Fowler
Zoning Reviewer

TOWNSHIP OF BRICK ZONING PERMIT APPLICATION

(Please Type or Print Neatly in Ink, Not Pencil)

Applications missing any of the following information
will delay processing and may be returned to you.

BLOCK 1170 LOT 5 QUALIFIER _____

PROPERTY ADDRESS 1722 Route 88

PERSONAL NAME OF APPLICANT Beth Galloway Project Manager

BUSINESS NAME OF APPLICANT Bergen Sign Company, Inc.

MAILING ADDRESS OF APPLICANT 161 East Railway Ave Paterson, NJ 07503

PROPERTY OWNER'S FULL NAME JSM @ Route 88 LLC

PRESENT USE OF PROPERTY (check all that apply)

- ☐ Vacant Lot ☐ Single-family dwelling ☐ Multi-family dwelling
☒ Commercial (please describe) Home Depot

PROPOSED USE OF PROPERTY (check all that apply)

- ☐ Vacant Lot ☐ Single-family dwelling ☐ Multi-dwelling
☒ Commercial (please describe) Home Depot

PROPOSED CONSTRUCTION (check all that apply)

- ☐ New Building (please describe) _____ Height _____
☐ Addition - Height _____
☐ Alteration _____
☐ Porch or deck - Height _____
☐ Shed - Height _____
☐ Fence - Type _____ Height _____
☐ Swimming Pool ☐ in-ground ☐ above-ground
☒ Other (please describe) SIGN

CHECKLIST

- ☒ All information completed above
☒ Two (2) copies of a plot plan containing:
☒ All existing and proposed structures
☒ All dimensions of the lot and structures
☒ All setbacks from the structures to the property lines
☒ All adjacent streets and waterways

Note: No partial, taped, faxed,
reduced or enlarged copies
can be accepted.

☐ If applicable, include a copy of the Zoning Board of Adjustment Resolution, the date that the map was signed, and/or the date that the subdivision map was filed with the Ocean County Clerk, along with the file map and number.

The applicant certifies that all statements and information made and provided as part of this application are true to the best of the applicant's knowledge, information and belief. The applicant further states that the applicant will comply with all other Municipal approvals and ordinances, and all County, State, and Federal Regulations.

SIGNATURE OF APPLICANT Beth Galloway Date _____

Reviewed by Zoning Office [Signature] Date 2/2/09 ☒ Approved () Denied

March 2003

COMMERCIAL


TOWNSHIP OF BRICK

OCEAN COUNTY, NEW JERSEY
401 CHAMBERS BRIDGE ROAD, BRICK, N.J. 08723

Stephen C. Acropolis, Mayor

Township Council:

Ruthanne Scaturro - President
Joseph Sangiovanni - Vice President
Brian DeLuca
Anthony Matthews
Kathy M. Russell
Michael A. Thulen, Sr.
Dan Toth

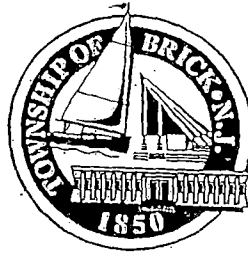

Department of Community Development & Land Use
Division of Engineering

Office of the Municipal Engineer
732-262-1040
Fax: 732-262-8954
www.twp.brick.nj.us

Date: 1/6/09

ENGINEERING PLOT PLAN EXEMPT FORM

Block: 1170 Lot: 5

Property Address: 1722 Route 88

I, Beth Galloway of Bergen Sign Co. of 161 East Railway Ave. Paterson
(name) (address)

request to be exempt from the plot plan requirement for an addition, fence, shed, deck, pool, retaining wall, etc. as outlined in the Brick Land Use Book, Chapter 190.31, Part B.

Beth Galloway
Applicant's Signature

The following shall be submitted with this request:

1. Submit surveys locating existing dwelling and proposed addition. Dimensions of the addition should be included.
2. Proof that the property is not located in a Flood Hazard Area.

Note: Prior to approval a site inspection by the Engineering Department will be performed to verify that the proposed addition will not create a drainage problem.

FOR OFFICE USE ONLY.

Approved on: 2/5/09 Signed: [Signature]

Rejected on: _____ Signed: _____

Comments:



COMMERCIAL