

Brick

Permit Without a Jacket

Permit Number 602977

LDS BR 10310892

Construction Permit # B-2977

... May 3, ..., 19..83

Owner Arthur Efros

Location ... 701. Rt. 70

..... Laurelton

Block 672 Lot ... 12

Contractor ... J.T. Signs

Fee \$ 20,00. ck. Use ... Sign

BUILDING SUB-CODE INSPECTIONS

VIOLATIONS

Footing Trench

Foundation

Slab

Sheathing

Framing

Insulation

Sheet Rock

Plumbing

Fire Inspection

Final 6-2-89 KAS

C.O. Issued

PLUMBING SUB-CODE INSPECTIONS

Slab

Rough

Septic/Sewer

Water

Final

Electrical Final

Use reverse side for additional remarks

CONSTRUCTION PERMIT APPLICATION
BRICK TOWNSHIP, NEW JERSEY

MAY 3 1988

IMPORTANT — Complete ALL items. Mark boxes where applicable

BUILDING

I. LOCATION OF BUILDING	Number and street	Section	Lot	Block
	701 RT 70	Brick Town	12	672 OK
	N S E W side of feet E W from intersection of (Other local geographic, political, or legal subdivision identification)			

II. TYPE AND COST OF BUILDING — All applicants complete Parts A - D

A. TYPE OF IMPROVEMENT

- 1 ☐ New buildings
- 2 ☐ Addition (If residential, enter number of new housing units added, if any, in Part D, 13)
- 3 ☐ Alteration (See 2 above)
- 4 ☐ Repair, replacement
- 5 ☐ Demolition
- 6 ☐ Moving (relocation)
- 7 ☒ Garage
- ☐ Swim Pool ☐ in ☐ out
- ☐ Fence

D. PROPOSED USE — For "Wrecking" most recent use

Residential

- 12 ☐ One family
- 13 ☐ Two or more family — Enter number of units
- 14 ☐ Transient hotel, motel, or dormitory — Enter number of units
- 15 ☐ Garage
- 16 ☐ Carport
- 17 ☐ Other — Specify

Nonresidential

- 18 ☐ Amusement, recreational
- 19 ☐ Church, other religious
- 20 ☐ Industrial
- 21 ☐ Parking garage
- 22 ☐ Service station, repair garage
- 23 ☐ Hospital, institutional
- 24 ☐ Office, bank, professional
- 25 ☐ Public utility
- 26 ☐ School, library, other educational
- 27 ☐ Stores, mercantile
- 28 ☐ Tanks, towers
- 29 ☒ Other - Specify RESTAURANT

B. OWNERSHIP

- 8 ☐ Private (Individual, corporation, nonprofit institution, etc.)
- 9 ☐ Public (Federal, State, or local government)

C. COST

- 10. Cost of Improvement * 1984 \$
- To be installed but not included in the above cost
- a. Electrical (# Fixtures, Outlets)
- b. Plumbing (# of Fixtures)
- c. Heating, air conditioning
- d. Other (elevator, etc.)

(Omit cents)

Nonresidential — Describe in detail proposed use of buildings, e.g., food processing plant, machine shop, laundry building at hospital, elementary school, secondary school, college, parochial school, parking garage for department store, rental office building, office building at industrial plant. If use of existing building is being changed, enter proposed use.

Describe: RESTAURANT

11. TOTAL COST OF IMPROVEMENT \$

III. SELECTED CHARACTERISTICS OF BUILDING —

For new buildings and additions, complete Parts E - I; for wrecking, complete only Part H, for all others skip to IV.

E. PRINCIPAL TYPE OF FRAME ☐ Masonry (wall bearing) ☐ Wood frame ☐ Structural steel ☐ Reinforced concrete ☐ Other - Specify	H. DIMENSIONS Number of stories Total square feet of floor area, all floors, based on exterior dimensions Total land area, sq. ft.	FEE COMPUTATIONS VOLUME OF BUILDING BUILDING SUB CODE ELECTRICAL CODE PLUMBING CODE PLAN REVIEW CERTIFICATE OF OCCUPANCY STATE TRAINING FUND CONSTRUCTION PERMIT FEE
F. TYPE OF HEATING SYSTEM Specify Air Cond. Yes ☐ No ☐	I. RESIDENTIAL BUILDING ONLY Number of bedrooms Number of bathrooms { Full Partial	
G. TYPE OF SEWERAGE DISPOSAL ☐ Public ☐ Individual		

SEE REVERSE

B2977 check

SUB CONTRACTORS				
NAME	TRADE	ADDRESS	ZIP CODE	PHONE #
1.				
2.				
3.				
4.				
5.				
6.				
7.				
8.				

PERSON TO BE IN CHARGE OF CONSTRUCTION

NAME John TRIANTOS

ADDRESS 2623 So. Delser Dr. VINELAND N.J. 08360

IV. IDENTIFICATION — To be completed by all applicants

Name	Mailing address — Number, street, city, and State	ZIP code	Tel. No.
1. <u>Owner/Agent</u> <u>ARTHUR EFROS</u>	<u>100 BRICK PLAZA SHOPPING CENTER</u>		<u>477-</u>
	<u>BRICKTOWN NJ</u>	<u>08723</u>	<u>4100</u>
2. <u>Contractor</u> <u>JT SIGNS</u>	<u>2623 SO DELSER DR VINELAND NJ</u>		<u>(601) 691</u>
		<u>08360</u>	<u>2877</u>
3. <u>Architects</u>			

The owner of this building and the undersigned agree to conform to all applicable laws of Township of Brick and that all required state, county and local prior approvals have been given.

Signature of applicant

JT Signs

Address

2623 So. Delser Dr VINELAND NJ 08360

Application date

5-3-83

DO NOT WRITE IN THIS SPACE — FOR OFFICE USE ONLY

Approved by

John Kenney

Date permit issued


5-3-83

Permit Number

B2977

I agree to construct said building in conformity with the plans and specifications filed with the Construction Official and in compliance with the provisions of the Building Code whether shown on plans or not.

62977

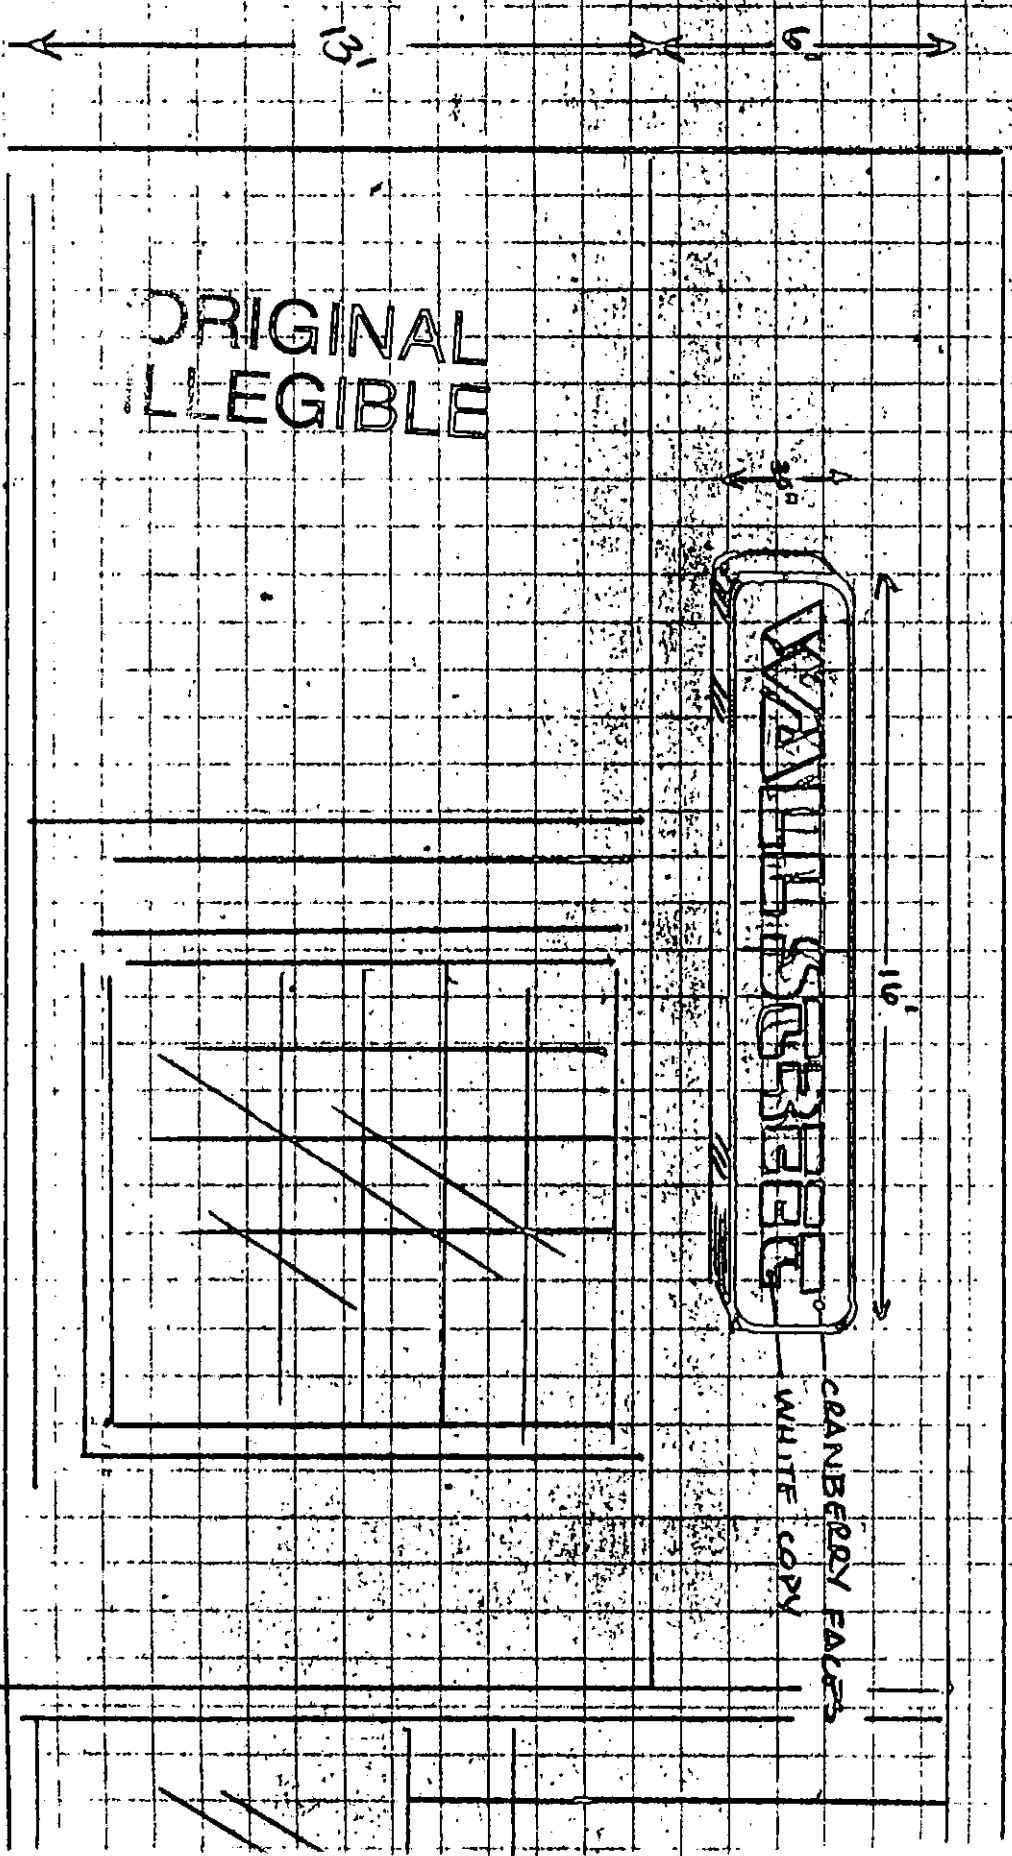

ORIGINAL
LEGIBLE

WANTH STREET

CRANBERRY FACES
WHITE COPY

- * CASING - .040 ALUMINUM WITH B.E. FINISH.
- * FACED - 1/4" A.D. FLAT ACRYLIC
- * COPY - PROCESSED ON SUPERFACOS ACRYLIC PANEL
- * LIGHTING - 800 MA HIGH OUTPUT
- * FRAMEWORK - 1 1/2 x 1 1/2 x 18" INT. ANGLES IRON
- * RADIUS CORNERS
- * BODY WITH 1/4" TAPER EDGING

32' 6"

16'

J. T. DICKSON
DRAWING # 7930
1/24/83
SCALE - 1/4" = 1'-0"

Fee

\$20-

Permit No.

B2977

ADDENDUM FOR SIGNS
REGISTRATION and PERMIT

1. LOCATION: Street Address 701 RT 70
Block 672 Lot 12 Zone B-3
2. WORDING OF SIGN: WALL STREET
3. TYPE(S) OF SIGN: WALL SIGN
4. SIZE OF SIGN: Height 3' Length 16' Sq.Ft. 48
Distance from ground level 13'
5. MATERIAL OF SIGN ALUMINUM CASING; ACRYLIC FACE
6. In space below, describe dimensions, shape, and wording of sign. If new advertising structure, submit plot plan showing location of sign on property, relationship of sign to all property lines, distance of sign from building, and method of attachment to building, if applicable.

7. APPLICATION: Approved ☒ Denied ☐ Date 5/3/83 Signed JPK

PERMIT NO. _____

**APPLICATION
TO ERECT
SIGNS OR BILLBOARDS**

**DIVISION OF INSPECTION
OFFICE OF CODE ENFORCEMENT
TOWNSHIP OF BRICK**

LOCATION 701 Rt 70 Bricktown

OWNER OF SIGN WALL STREET

OWNER'S ADDRESS 701 Rt 70 Bricktown

CONTRACTORS J.T. Signs

CONTRACTOR'S ADDRESS 2613 So Delosa Dr

Vineyard Mt 08360

**DRAW OUTLINE OF PROPOSED SIGN
GIVING ALL DIMENSIONS, IN SPACE BELOW**

