



CONSTRUCTION PERMIT APPLICATION

I. IDENTIFICATION

- Proposed Work at: BRICK PLAZA S.C.
- Owner Name: ARTHUR EROS Tel. (201) 477-4100
Address: 100 BRICK PLAZA BAYLOR NJ 08707
- Principal Contractor: SLIP-AP SERVICE Tel. (201) 775 1181
Address: 3420 HWY 166 REPTON NJ 07757
- Lic. No. or Builder Reg. No. _____ Federal Emp. No. 210-549-2201000
- Architect or Engineer: _____ Tel. () _____
Address _____
- Responsible Person in Charge of Work: JOHN HAN SLIP-AP Tel. (201) 775 1181

II. PROPOSED WORK

A. TYPE OF WORK

- ☐ Minor Work (Single Trade)
- ☐ Small Job (\$5,000 and no Prior Approvals)
Complete only II.B., III and IV.A. and Page 2
- ☐ New Building
- ☐ Addition
- ☐ Alteration
- ☐ Repair, Replacement
- ☐ Demolition
- ☒ Other: SIGN

B. CATEGORIES OF WORK

- | Permit/Category | Estimated |
|---|-----------------------------|
| 1. ☐ Building/Structural | <u>\$ 4000⁰⁰</u> |
| 2. ☐ Plumbing | _____ |
| 3. ☐ Electrical | _____ |
| 4. ☐ Fire Protection | _____ |
| 5. ☒ Other: <u>SIGN</u> | _____ |
| 6. ☐ Other: _____ | _____ |
| TOTAL COST <u>\$ 4000⁰⁰</u> | |

C. DO YOU WANT:

- ☐ Partial Releases
- ☐ Prototype Processing

D. DOES OR WILL YOUR BUILDING CONTAIN ANY OF THE FOLLOWING?

- ☐ Elevators/Dumbwaiters
- ☐ High-Pressure Boilers
- ☐ Refrigeration Systems
- ☐ Pressure Vessels
- ☐ Hazardous Uses/Places of Assembly
- ☐ Cross-connections/Backflow Preventors
- ☐ Sprinklers
- ☐ Smoke Control Systems in Open Wells

III. DESCRIPTION OF BUILDING USE (USE GROUPS)

A. RESIDENTIAL

- ☐ Hotels (R-1)
 - ☐ Multi-Family (R-2)
HMD Reg. No.: _____
 - ☐ Two Family (R-3b)
 - ☐ One-Family (R-3a)
- If new construction, enter no. of dwelling units: _____
- If other than new construction, enter no. of dwelling units: _____
- Before Construction: _____
- After Construction: _____
- Net Gain (or loss): _____

B. NON-RESIDENTIAL

- ☐ Theatres with Stage (A-1-A)
- ☐ Movie Theatres (A-1-B)
- ☐ Night Clubs (A-2)
- ☐ Restaurants, Libraries, Museums (A-3)
- ☐ Religious Assembly (A-4)
- ☐ Outdoor Assembly (A-5)
- ☒ Business (B)
- ☐ Educational (E)
- ☐ Moderate-Hazard Factory (F-1)
- ☐ Low-Hazard Factory (F-2)
- ☐ High-Hazard (H)
- ☐ Institutional Detention Center (I-1)
- ☐ Hospitals, Infirmeries (I-2)
- ☐ Group Homes (I-3)
- ☐ Mercantile (M)
- ☐ Moderate-Hazard Warehouse (S-1)
- ☐ Low-Hazard Warehouse (S-2)
- ☐ Temporary, Misc. (U)
- ☐ Other: _____

State Specific Use: SHOPPING CENTER STORES RETAIL

If Change in Use Group, Indicate Former: _____

IV. BUILDING CHARACTERISTICS

A. OWNERSHIP

- ☐ Private (Individual, Corp., Non-profit Inst., Etc.)
- ☐ Public (State, County or Local Govt.)

B. HEATING FUEL

- | Principal | Secondary | Type |
|-----------------------------|--------------------------|--------------------------|
| 3. ☐ | ☐ | Gas |
| 4. ☐ | ☐ | Oil |
| 5. ☐ | ☐ | Electric |
| 6. ☐ | ☐ | Solid (Wood, Coal, Etc.) |
| 7. ☐ | ☐ | Propane |
| 8. ☐ | ☐ | Solar |
| 9. ☐ | ☐ | Other: _____ |

C. TYPE OF SEWAGE DISPOSAL

- ☐ Public or Private Company
- ☐ Private (Septic Tank, Etc.)

D. TYPE OF WATER SUPPLY

- ☐ Public or Private Company
- ☐ Private (Well, Etc.)

E. BUILDING CHARACTERISTICS

- No. of Stories: _____
- Height of Structure: _____ Ft.
- Area—Largest Floor: _____ Sq. Ft.
- Bldg. Area—All Fls.: _____ Sq. Ft.
- Volume of Structure: _____ Cu. Ft.
- Total Land Area Disturbed: _____ Sq. Ft.

LDS BR 10207065

CERTIFICATION IN LIEU OF OATH

I. OWNER SECTION

I hereby certify that I am the owner of the property listed on Page 1. This dwelling is to be occupied by myself and is not to be used for any purpose, other than single family residential use.

- A. ☐ I further certify that I prepared the plans submitted. This statement is made in accordance with the New Jersey Uniform Construction Code, N.J.A.C. 5:23-2.15(e)vii.
- B. ☐ I further certify that I will perform the work below.
 B1. ☐ Building B2. ☐ Electrical B3. ☐ Plumbing
- C. ☐ I further certify that a new home will be constructed on this property, for my use and occupancy. I attest that all design, construction, plumbing, or electrical work will be done by me or by subcontractors under my supervision, in accordance with all applicable laws; and further acknowledge that said new home is not covered under the New Home Warranty and Builders Registration Act (N.J.A.C. 46:3B-1 et. seq.) and that such fact shall be disclosed to any person purchasing this property within ten years of the date of issuance of a certificate of occupancy.
- D. ☐ I agree to advise all contractors on this project that they are required to be registered with the New Jersey Division of Taxation and to comply with all New Jersey tax laws.

I understand that if any of the above statements are willfully false, I am subject to punishment.

SIGNATURE _____ DATE _____

II. AGENT SECTION

I hereby certify that the work is authorized by the owner of record and I have been authorized by the owner to make this application as his agent.

I agree to advise all contractors on this project that they are required to be registered with the New Jersey Division of Taxation and to comply with all New Jersey tax laws.

I understand that if any of the above statements are willfully false, I am subject to punishment.

☒ Check if contractor.

AGENT NAME RICHARD SLAVIN TEL. (201) 275-1181

ADDRESS ROAD-AD SERVICE

3400 HWY 66

NEPTUNE, NJ 07753

SIGNATURE Richard B. Slavin

621

**PERMIT NO.**

5899

PRIOR APPROVALS CHECKLIST

[illegible]

SUBCODES AND SPECIAL REGULATIONS APPLICABLE:

EDITION OF CODE

EDITION OF CODE

☐ Flood Hazard

☐ One and Two Family Dwellings

Building

☐ Electrical

☐ Plumbing

 Mechanical

Energy

 Barrier Free

☐ Other☐ As Built

**Elevated
Carbon
Certification**

☐ Other

PERMIT CONTROL

I. PLAN REVIEW STATUS

Updated at time of receipt of drawings and when plans are approved.

- ☐ PARTIAL RELEASES
☐ PROTOTYPE PLAN - FILE LOCATION AND NO. _____

Plan Review Required	Type of Work	Plans Received By Date	Receiver	Approval Date	Reviewer	Comments
☐	BUILDING					
	Footings/Foundations					
	Framing					
	Architectural					
	Other <u>204ing</u>			<u>12/10/85</u>	<u>87K</u>	
☐	PLUMBING					
☐	ELECTRICAL					
☐	FIRE PROTECTION					
☐	OTHER _____					

II. PERMIT/INSPECTION STATUS

Updated at time of permit and after final approvals.

Issue Date	Category	Revisions	Final Inspection	Comments
	ALL CONSTRUCTION			
	BUILDING		<u>12-13-85</u>	<u>K64</u>
	Footings/Foundations			
	Framing			
	Architectural			
	Other _____			
	PLUMBING			
	ELECTRICAL			
	FIRE PROTECTION			
	OTHER _____			

III. CERTIFICATES ISSUED

CERTIFICATES TO BE ISSUED:	Date issued
☐ Temporary Certificate of Occupancy Date Expired _____	_____
☐ Temporary Certificate of Occupancy Date Expired _____	_____
☐ Certificate of Occupancy No. _____	_____
☐ Certificate of Continued Occupancy No. _____	_____
☐ Certificate of Approval No. _____	_____
☐ None	_____

IV. ON-GOING INSPECTIONS

On-going Inspections Required (See Page 1, II.D.)	Date Posted to Log and Tickler
_____	_____
_____	_____
_____	_____
_____	_____
_____	_____
_____	_____
_____	_____
_____	_____
_____	_____
_____	_____

V. FEE SUMMARY

Initial fee collection recorded in A; all others in section B.

A. COLLECTED AT TIME OF CONSTRUCTION PERMIT ISSUANCE

	AMOUNT
BUILDING	\$ <u>80.00</u>
PLUMBING	_____
ELECTRICAL	_____
FIRE PROTECTION	_____
OTHER _____	_____
SUBTOTAL	\$ <u>80.00</u>
- LESS: 20% of subtotal (when plan review performed by state agency).	
	(_____)
D.C.A. TRAINING FEE .0006 x _____	_____
CERTIFICATE OF OCCUPANCY	_____
OTHER _____	_____
OTHER _____	_____
TOTAL COLLECTED WHEN PERMIT ISSUED	\$ <u>80.00</u>
DATE <u>12/15/85</u> Collected By <u>Palo</u>	

B. COLLECTED AFTER CONSTRUCTION PERMIT ISSUANCE

	Date	Collected By	AMOUNT
CERTIFICATE OF OCCUPANCY	_____	_____	_____
OTHER	_____	_____	_____
OTHER	_____	_____	_____
- LESS: Refunds			(_____)
TOTAL COLLECTED AFTER PERMIT ISSUED			\$ _____

C. TOTAL CONSTRUCTION FEES COLLECTED

	AMOUNT
COLLECTED WITH PERMIT (VA)	\$ _____
COLLECTED AFTER PERMIT (VB)	_____
TOTAL	\$ _____

TOWNSHIP OF BRICK



BUILDING SUBCODE TECHNICAL SECTION



PERMIT NO. 5899
DATE ISSUED 12-13-85
REVISION DATE _____
Block 671 Lot 8
Subdivision _____

A. IDENTIFICATION

APPLICANT — Complete unshaded areas only When changing contractors, notify this office

Owner Amco Plaza S.C. Contractor ROBA-AD Services
Address 4015 Leona - #100 Address 3420 Hwy 66
Tel. (201) 477-4100 Tel. (201) 335-1181
Work Site Address Same Lic. No. _____
Federal Emp. No. 210-549-3201000

CERTIFICATION IN LIEU OF OATH:
(Complete for Minor Work and Small Job Only)
I hereby certify that the proposed work is authorized by the owner of record and I have been authorized by the owner to make this application as his agent.
Richard R. R.
AGENT SIGNATURE

B. TECHNICAL SITE DATA

DESCRIPTION OF WORK
Give detail description including materials used, dimensions, etc.

4' x 20' 5" wide base
concrete strip
enclosure for
attached stairs

TYPE OF WORK:

☐ New Building
☐ Addition
☐ Alteration/Renovation
☐ Roofing
☐ Siding
☐ Other _____

☒ Demolition
☐ Miscellaneous
☒ Fence
☒ Sign
☐ Pool
☐ Elevator
☐ Other _____

☒ See Plans

C. BUILDING CHARACTERISTICS

USE GROUP: _____ Present _____ Proposed _____

No. of Stories _____ Total Building Area—All Floors _____ Sq. Ft.
Height of Structure _____ Ft. Volume of Structure _____ Cu. Ft.
Area—Largest Floor _____ Sq. Ft. Total Land Area Disturbed _____ Sq. Ft.
Estimated Cost of Building Work: \$ 4000.00

D. COMMENTS

☐ Partial Releases ☐ Prototype Processing

Fee Basis	Fee
Minimum Building Fee (if applicable)	\$ <u>80.00</u>
Total Building Fee (Greater of Minimum or Subtotal)	\$ <u>80.00</u>
SUBTOTAL	\$ _____

JOB CONDITION/COMMENTS[illegible]

Maximum Occupancy Load:

INSPECTIONS

Date	Initials
11-13-91	MS
☒ No Plans Required	
☐ All	
☐ Footing/Foundation	
☐ Frame	
☐ Architectural	
☐ Other	

☐ CO ☐ CCO ☐ CA

Date: 12-13-88

Inspected By: U.A.

Type	Failure Dates		Approval Date
☐ Footing/Foundation			
☐ Slab			
☐ Frame			
☐ Architectural			
☐ Insulation			
☐ Finishes			
☐ Energy			
☐ Mechanical			
☐ TCO			
☐ Other			

20'

CANOPY
CEILING

MALL STORES

TRAVEL

SHOE REPAIR

DIET CENTER

RESTAURANT

BAKERY

BEAUTY PALOR

6'

8'

6'

17'

2 EXISTING
8" STEEL TUBES

18'6"

SCALE 3/8" = 1'0"

Approved
11/12/85
12/12/85

THIS DESIGN CREATED BY OUR ART DEPARTMENT IS OUR PROPERTY AND THEREFORE
IT IS NOT TO BE USED IN ANY MANNER OR FORM WITHOUT OUR PERMISSION.

DATE
11/22/85

ROAD-AD SERVICE inc.

ELECTRIC SIGN DIVISION


DRAWN BY
C.M.

ASBURY PARK, N. J.

SKETCH NO.
11029

SCALE
3/8" = 1'0"

CLIENT BRICK PLAZA - BRICKTOWN

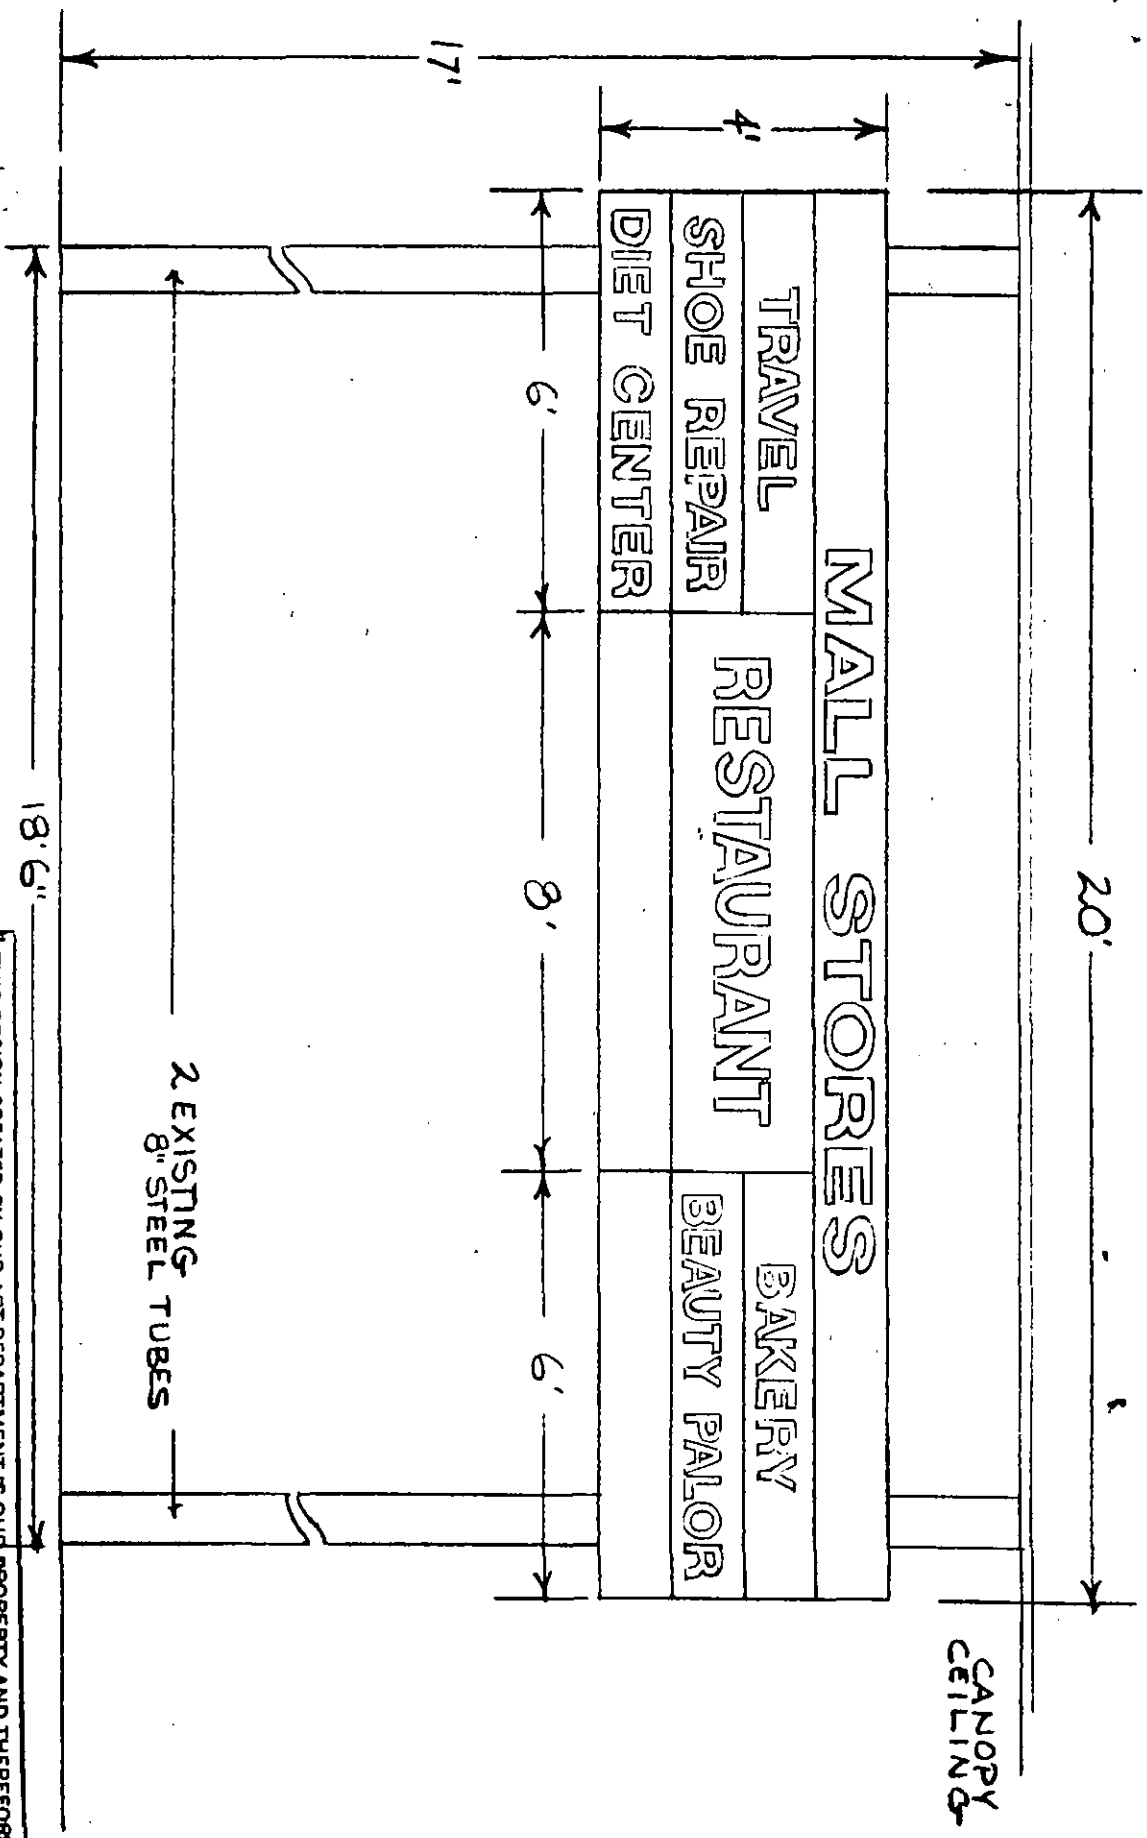

SCALE 3/8" = 1'0"

* THIS DESIGN CREATED BY OUR ART DEPARTMENT IS OUR PROPERTY AND THEREFORE IT IS NOT TO BE USED IN ANY MANNER OR FORM WITHOUT OUR PERMISSION.			
DATE 11/21/85	ROAD-AD SERVICE inc. ELECTRIC SIGN DIVISION ASBURY PARK, N. J.		SKETCH NO. 11029
DRAWN BY E.M.			SCALE 3/8" = 1'0"
CLIENT BRICK PLAZA - BRICKTOWN			