



CONSTRUCTION PERMIT APPLICATION

Application Completes: Sections I, II, III (optional), IV, VI, and VII

I. IDENTIFICATION

1. Proposed Work Site at: X 43 Waterford Ave

2. Name of Owner in Fee: Don Henderson Tel. [REDACTED]

Address 43 Waterford Ave, Morganville 07751
street municipality zip code

3. Ownership in Fee: Public _____ Private ☒

4. Principal Contractor: SELF Tel. () _____

Address _____

License No. OR, if new home, Builder Reg. No. _____ Exp. Date _____

Federal Employee No. _____ FAX. () _____

5. Architect or Engineer _____ Tel. () _____

Address _____

6. Responsible Person in Charge of Work _____

Tel. () _____ FAX () _____

V. FEE SUMMARY (for office use only)

		Update	Update
1. Building	\$ <u>50</u>		
2. Electrical			
3. Plumbing			
4. Fire Protection			
5. Elevator Devices			
6. Subtotal	\$		
7. Less 20% for State Plan Review			
8. Subtotal	\$		
9. DCA Training Fee	<u>✓</u>		
10. Subtotal			
11. Cert. of Occupancy			
12. Other			
13. TOTAL	\$ <u>50</u>		

VI. BUILDING/SITE CHARACTERISTICS (office use only)

1. Number of Stories	
2. Height of Structure	ft.
3. Area — Largest Floor	sq. ft.
4. New Building Area	sq. ft.
5. Volume of New Structure	cu. ft.
6. Construction Classification	
7. Total Land Area Disturbed	sq. ft.
8. Flood Hazard Zone	
9. Base Flood Elevation	ft.
10. Wetlands	yes _____ no _____
11. Max. Live Load	
12. Max. Occupancy Load	

DECK

2767

II. PROPOSED WORK	Est. Cost	OPTIONAL (for office use only)							
		Plans Rec'd by	Date Rec'd	Rejection Date	Approval Date	Re-viewer	Resubmission Dates Approval	Rejection	Re-viewer
1. ☐ Minor Work									
2. ☐ New Building									
3. ☐ Addition									
4. ☐ Alteration									
5. ☐ Fire Protection									
6. ☐ Plumbing									
7. ☐ Electrical									
8. ☐ Elevator Devices									
9. ☐ Asbestos Abat. Subch. B									
10. ☐ Lead Hazard Abatement									
11. ☐ Demolition									
TOTAL COSTS									

VII. DESCRIPTION OF BUILDING USE

A. RESIDENTIAL

1. ☐ Hotels (R-1)

2. ☐ Multi-Family (R-2)

3. ☐ Two-Family (R-3) BOCA

4. ☐ Two-Family (R-4) CABO

5. ☐ One-Family (R-3) BOCA

6. ☐ One-Family (R-4) CABO

No. of dwelling units:

Before Construction _____

After Construction _____

Net Gain or Loss _____

B. NON-RESIDENTIAL

1. State Specific Use:

2. Use Group:

3. Change in Use Group, Indicate Former:

III. DO YOU WANT: (optional)

1. ☐ Partial Releases

2. ☐ Prototype Processing

IV. DOES OR WILL YOUR BUILDING CONTAIN ANY OF THE FOLLOWING?

1. ☐ Elevators/Escalators/Lifts/ Dumbwaiters/Moving Walks	5. ☐ Cross-Connections/Backflow Preventers
2. ☐ High Pressure Boilers	6. ☐ Hazardous Uses/Places of Assembly
3. ☐ Pressure Vessels	7. ☐ Sprinklers
4. ☐ Refrigeration Systems	8. ☐ Smoke Control Systems in Open Wells
	9. ☐ Underground Storage Tanks



Deck

CERTIFICATION IN LIEU OF OATH

I. OWNER SECTION (to be completed if the applicant is the owner in fee)

I hereby certify that I am the owner in fee of the property listed on Page 1.

Mark the following applicable boxes:

- A. ☐ I further certify that a new home (private residence) will be constructed on this property for my own use and occupancy. This dwelling is to be occupied by myself and is not to be used for any purpose other than single family residential use. I attest that all construction, plumbing, or electrical work will be done, in whole or in part, by me or by subcontractors under my supervision, in accordance with all applicable laws, and, I further acknowledge that said new home is not covered under the New Home Warranty and Builders Registration Act (N.J.S.A. 46:3B-1 et seq.) and that such fact shall be disclosed to any person purchasing this property within ten years of the date of issuance of a certificate of occupancy.

I UNDERSTAND THAT IN MARKING BOX A, I ACKNOWLEDGE THAT I AM ASSUMING RESPONSIBILITY FOR THE WORK DONE ON SAID PROPERTY, THE CONDITION OF THE PROPERTY PRIOR TO, DURING, AND AFTER ANY WORK PERFORMED, AND FOR THE PERFORMANCE OF THE SUBCONTRACTORS I HIRE, EMPLOY, OR OTHERWISE CONTRACT OR WITH WHOM I MAKE AGREEMENTS TO PERFORM WORK. I AM VOLUNTARILY AND KNOWINGLY ASSUMING THIS RESPONSIBILITY.

- B. ☐ I further certify the following as required by the New Jersey Uniform Construction Code, N.J.A.C. 5:23-2.15(e)1 vii: I personally prepared the plans submitted for: 1) the new home referred to in A.; or, 2) an addition, alteration, renovation, or repair to an existing single family residence owned and occupied by myself and located on the property listed on Page 1, or, 3) a new structure that will be physically separate from, but that will be deemed part of, an existing single family residence that is owned and occupied by myself and located on the property listed on Page 1.

- C. ☐ I further certify that I will perform or supervise the following work:

C.1. ☐ Building C.2. ☐ Fire Protection

I further certify that I will perform the following work:


C.3. ☐ Electrical C.4. ☐ Plumbing

- D. ☐ I agree to advise all contractors on this project that they are required to be registered with the New Jersey Division of Taxation and to comply with all New Jersey tax laws.

I further certify the following as required by the Uniform Construction Code, N.J.A.C. 5:23-2.15(a)5: All required State, county, and local prior approvals have been given, including such certification as the construction official may require.

I understand that if any of the above statements are willfully false, I am subject to punishment.

Signature

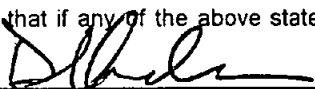

Date

8/27/98

II. AGENT SECTION (to be completed if the applicant is not the owner in fee)

I hereby certify the following as required by the Uniform Construction Code, N.J.A.C. 5:32-2.15(d): the proposed work is authorized by the owner in fee; and I have been authorized by the owner in fee to make this application as his agent.

I further certify the following as required by the Uniform Construction Code, N.J.A.C. 5:23-2.15(a)5: All required State, county, and local prior approvals have been given, including such certification as the construction official may require.

I agree to advise all contractors on this project that they are required to be registered with the New Jersey Division of Taxation and to comply with all New Jersey tax laws.

I understand that if any of the above statements are willfully false, I am subject to punishment.

☐ Check if contractor.

Agent Name

Address

Telephone ()

Signature

III. ☐ LEAD HAZARD ABATEMENT: Include Homeowner or Building Owner Affidavit as per N.J.A.C. 5:17.

OFFICE DATE RECEIVED: _____

VIII. PRIOR APPROVALS CHECKLIST (office use only)	LOCAL APPROVAL		COUNTY APPROVAL		REGIONAL APPROVAL		STATE APPROVAL		COMMENTS
	Prelimin. Initial	Final Date	Prelimin. Initial	Final Date	Prelimin. Initial	Final Date	Prelimin. Initial	Final Date	
☐ Zoning Officer									
☐ Planning Board									
☐ Zoning Board									
☐ Sewer Authority									
☐ Water Authority									
☐ Police Department									
☐ Health Department									
☐ Soil Conservation									
☐ N.J. Department of Community Affairs									
☐ N.J. Department of Transportation									
☐ N.J. Department of Environmental Protection									
☐ Utility Dig No.									
☐									
☐									

IX. SUBCODES AND SPECIAL REGULATIONS APPLICABLE (office use only—optional)

Name of Code & Edition	Name of Code & Edition	
Building _____	Energy _____	Other _____
Electrical _____	Barrier Free _____	_____
Plumbing _____	Flood Hazard _____	_____
Fire Protection _____	As Built Elevation Cert. _____	_____
Mechanical _____	Other _____	_____

X. CERTIFICATES ISSUED (office use only)

		DATE ISSUED	DATE EXPIRED	DATE REISSUED	DATE EXPIRED
☐ Temporary Certificate of Occupancy	No. _____	_____	_____	_____	_____
☐ Temporary Certificate of Compliance	No. _____	_____	_____	_____	_____
☐ Continued Certificate of Occupancy	No. _____	_____	_____	_____	_____
☐ Certificate of Compliance	No. _____	_____	_____	_____	_____
☐ Certificate of Occupancy	No. _____	_____	_____	_____	_____
☐ Certificate of Approval	No. _____	_____	_____	_____	_____
☐ Lead Abatement Clearance Certificate	No. _____	_____	_____	_____	_____

RECEIVED
AUG 27 1978

MARLBORO TOWNSHIP
CONSTRUCTION DEPARTMENT

REQUIRED INSPECTIONS

Construction work must be inspected in accordance with the State Uniform Construction Code Regulations N.J.A.C. 5:23-2.18. This agency will carry out such periodic inspections during the progress of work as are necessary to insure that work installed conforms to the approved plans and the requirements of the Uniform Construction Code.

The owner or other responsible person in charge of work must notify this agency when work is ready for any required inspections specified below. Requests for inspections must be made at least 24 hours prior to the time the inspection is desired. Inspections will be performed within three business days of the time for which they are requested. The work must not proceed in a manner which will preclude the inspection until it has been made and approval given.

☐ Required inspections for all subcodes for one and two family dwellings are the following:

1. The bottom of footing trenches before placement of footings, except that in the case of pile foundations, inspections shall be made in accordance with the requirements of the building subcode;
2. Foundations and all walls up to grade level prior to back filling;
3. All structural framing and connections prior to covering with finish or infill material; plumbing underground services, rough piping, water service, sewer, septic services and storm drains; electrical rough wiring, panels and service installations; insulation installations;
4. Installation of all finished materials, sealings of exterior joints; plumbing piping, trim and fixtures; electrical wiring, devices and fixtures; mechanical systems equipment.

☐ Required special inspections. The applicant by accepting the permit will be deemed to have consented to these requirements:

☐ A final inspection is required for each applicable subcode area before a final Certificate of Occupancy or Approval may be issued.

Any violations of the approved plans and/or permit will be noted and the holder of the permit notified of discrepancies.

☐ A complete copy of approved plans must be kept on the job site.

If you do not understand any of this information, please ask.

U.C.C. Form F-170D

**MARLBORO TOWNSHIP
CONSTRUCTION DEPT.**

Construction Official
JOHN CAVALIERE



**CONSTRUCTION
PERMIT**

Date Issued

9/3/98

Control #

Permit #

88-1684

IDENTIFICATION Block

143.04

Lot

16

Work Site Location

43 Waterford Ave

Contractor

SELF

Address

Morganville, NJ 07751

Owner in Fee

Donald Henderson

Address

Tel. ()

Tel. ()

Lic. No. or Bldrs. Reg. No.

Fed. Emp. No.

Is hereby granted permission to perform the following work:

- ☒ BUILDING ☐ PLUMBING ☐ LEAD HAZARD ABATEMENT
☐ ELECTRICAL ☐ FIRE PROTECTION ☐ DEMOLITION
☐ ELEVATOR DEVICES ☐ ASBESTOS ABATEMENT (Subchapter 8 only) ☐ OTHER

DESCRIPTION OF WORK:

Deck 14' x 13'

**NOTE: If construction does not commence within one (1) year of date of issuance, or
if construction ceases for a period of six (6) months, this permit is void.**

Estimated Cost of Work \$

3,500

U.C.C. F170
(rev 3/96)

Construction Official

Date

9/3/98

PAYMENTS (Office Use Only)

Building

50

Electrical

Plumbing

Fire Protection

Elevator Devices

Other

DCA Training Fee

Cert. of Occupancy

Other

Total

85

Check No.

2767

Cash

Collected By

J. Person

(see reverse side)

REQUIRED INSPECTIONS

Construction work must be inspected in accordance with the State Uniform Construction Code Regulations N.J.A.C. 5:23-2.18. This agency will carry out such periodic inspections during the progress of work as are necessary to insure that work installed conforms to the approved plans and the requirements of the Uniform Construction Code.

The owner or other responsible person in charge of work must notify this agency when work is ready for any required inspections specified below. Requests for inspections must be made at least 24 hours prior to the time the inspection is desired. Inspections will be performed within three business days of the time for which they are requested. The work must not proceed in a manner which will preclude the inspection until it has been made and approval given.

☐ Required inspections for all subcodes for one and two family dwellings are the following:

1. The bottom of footing trenches before placement of footings, except that in the case of pile foundations, inspections shall be made in accordance with the requirements of the building subcode;
2. Foundations and all walls up to grade level prior to back filling;
3. All structural framing and connections prior to covering with finish or infill material; plumbing underground services, rough piping, water service, sewer, septic services and storm drains; electrical rough wiring, panels and service installations; insulation installations;
4. Installation of all finished materials, sealings of exterior joints; plumbing piping, trim and fixtures; electrical wiring, devices and fixtures; mechanical systems equipment.

☐ Required special inspections. The applicant by accepting the permit will be deemed to have consented to these requirements:

☐ A final inspection is required for each applicable subcode area before a final Certificate of Occupancy or Approval may be issued.

Any violations of the approved plans and/or permit will be noted and the holder of the permit notified of discrepancies.

☐ A complete copy of approved plans must be kept on the job site.

If you do not understand any of this information, please ask.

MARLBORO TOWNSHIP CONSTRUCTION DEPT.

1979 Township Drive
Marlboro, NJ 07746
JOHN CAVALIERE
Construction Official



BUILDING SUBCODE TECHNICAL SECTION



Date Received
Date Issued
Control #
Permit #

9/3/96
98-1684

A. IDENTIFICATION—APPLICANT: COMPLETE ALL APPLICABLE INFORMATION. WHEN CHANGING CONTRACTORS, NOTIFY THIS OFFICE. CALL UTILITY DIG NO: 1-800-272-1000.

Block 143.04 Lot 16
Work Site Location 43 Waterford Ave
Morganville, NJ 07751
Owner in Fee Donald Henderson
Address _____
Tele. (____) _____
Contractor SELF
Address _____
Tele. (____) _____ Fax (____) _____
Lic. No. or Bldrs. Reg. No. _____
Federal Emp. No. _____

C. CERTIFICATION IN LIEU OF OATH

I hereby certify that I am the (agent of) owner of record and am authorized to make this application.

Signature _____

D. TECHNICAL SITE DATA

DESCRIPTION OF WORK

Deck
14' x 13'

JOB SUMMARY (Office Use Only)

PLAN REVIEW	Date	Initial	INSPECTIONS	Dates (Month/Day)
☐ No Plans Required			Type:	Failure Failure Approval Initial
☒ All	8-31-98		Footing	
☐ Footing			Foundation	
☐ Foundation			Slab	
☐ Frame			Frame	
☐ Other			Barrier-Free	
Joint Plan Review Required:			Insulation	
☐ Elec ☐ Plumb ☐ Fire ☐ Elevator			Finishes	
SUBCODE APPROVAL			Energy	
☐ CO ☐ CCO ☐ CA			Mechanical	
Date: _____			TCO	
Approved by: _____			Other	
			Final	
			Barrier-Free	

TYPE OF WORK:

- ☐ New Building
☐ Addition
☐ Alteration
☐ Roofing
☐ Siding
☐ Fence _____ Height (exceeds 5')
☐ Sign _____ Sq. Ft.
☐ Pool
☐ Asbestos Abatement Subchapter 8
☐ Lead Haz. Abatement NJAC 5:17
☐ Other _____
☐ Demolition

FEE (Office Use Only)

\$ _____

B. BUILDING CHARACTERISTICS

Use Group Present _____ Proposed _____ Est. Cost of Bldg. Work:
Constr. Class Present _____ Proposed _____ 1. New Bldg. \$ _____
No. of Stories _____ 2. Alteration \$ _____
Height of Structure _____ Ft. 3. Total (1+ 2) \$ _____
Area — Largest Floor _____ Sq. Ft.
New Bldg. Area/All Floors _____ Sq. Ft.
Volume of New Structure _____ Cu. Ft.
Total Land Area Disturbed _____ Sq. Ft.

Administrative Surcharge \$ _____
Minimum Fee \$ 50
DCA Training Fee \$ 2
TOTAL FEE \$ 52

MARLBORO TOWNSHIP CONSTRUCTION DEPT.

1979 Township Drive
Marlboro, NJ 07746
JOHN CAVALIERE
Construction Official



BUILDING SUBCODE TECHNICAL SECTION



Date Received
Date Issued
Control #
Permit #

9/3/98
98-1684

A. IDENTIFICATION—APPLICANT: COMPLETE ALL APPLICABLE INFORMATION. WHEN CHANGING CONTRACTORS, NOTIFY THIS OFFICE. CALL UTILITY DIG NO. 1-800-272-1000.

Block 143.04 Lot 16
Work Site Location 43 Waterford Ave
Morganville, NJ 07751
Owner in Fee Donald Henderson
Address _____
Tele. _____
Contractor SELF
Address _____
Tele. (____) _____ Fax (____) _____
Lic. No. or Bldrs. Reg. No. _____
Federal Emp. No. _____

C. CERTIFICATION IN LIEU OF OATH

I hereby certify that I am the (agent of) owner of record and am authorized to make this application.

Signature _____

D. TECHNICAL SITE DATA

DESCRIPTION OF WORK

Deck
14' x 13'

TYPE OF WORK:

- ☐ New Building
☐ Addition
☐ Alteration
☐ Roofing
☐ Siding
☐ Fence _____ Height (exceeds 6')
☐ Sign _____ Sq. Ft.
☐ Pool
☐ Asbestos Abatement Subchapter 8
☐ Lead Haz. Abatement NJAC 5:17
☐ Other _____
☐ Demolition

FEE (Office Use Only)

\$ _____

Administrative Surcharge \$ _____
Minimum Fee \$ 50
DCA Training Fee \$ ✓
TOTAL FEE \$ 52

U.C.C. F110
(rev. 3/05)

JOB SUMMARY (Office Use Only)

PLAN REVIEW		Date	Initial	INSPECTIONS		Dates (Month/Day)			
				Type:		Failure	Failure	Approval	Initial
☐ No Plans Required				Footings					
☒ All		8-31-98		Foundation					
☐ Footing				Slab					
☐ Foundation				Frame					
☐ Frame				Barrier-Free					
☐ Other				Insulation					
Joint Plan Review Required:				Finishes					
☐ Elec	☐ Plumb	☐ Fire	☐ Elevator	Energy					
SUBCODE APPROVAL				Mechanical					
☐ CO	☐ CCO	☒ CA		TCO					
Date: 10-19-98				Other					
Approved by: <u>[Signature]</u>				Final					
				Barrier-Free					

B. BUILDING CHARACTERISTICS

Use Group Present _____ Proposed _____ Est. Cost of Bldg. Work:
Constr. Class Present _____ Proposed _____ 1. New Bldg. \$ _____
No. of Stories _____ 2. Alteration \$ _____
Height of Structure _____ Ft. 3. Total (1+2) \$ _____
Area — Largest Floor _____ Sq. Ft.
New Bldg. Area/All Floors _____ Sq. Ft.
Volume of New Structure _____ Cu. Ft.
Total Land Area Disturbed _____ Sq. Ft.

MARLBORO TOWNSHIP CONSTRUCTION DEPT.

143.04
16
1979 Township Drive
Marlboro, NJ 07746
JOHN CAVALIERE
Construction Official



**BUILDING
SUBCODE
TECHNICAL SECTION**



Date Received
Date Issued
Control #
Permit #

9/3/98
98-4684

A. IDENTIFICATION—APPLICANT: COMPLETE ALL APPLICABLE INFORMATION. WHEN CHANGING CONTRACTORS, NOTIFY THIS OFFICE. CALL UTILITY DIG NO: 1-800-272-1000.

Block 143.04 Lot 16
Work Site Location 43 WATERFORD AVE
MORGANVILLE, NJ 07751
Owner in Fee Donald Henderson
Address _____
Tele. (____) _____
Contractor SEC
Address _____
Tele. (____) _____ Fax (____) _____
Lic. No. or Bldrs. Reg. No. _____
Federal Emp. No. _____

C. CERTIFICATION IN LIEU OF OATH

I hereby certify that I am the (agent of) owner of record and am authorized to make this application.

[Signature]
Signature

D. TECHNICAL SITE DATA

DESCRIPTION OF WORK

Deck
14' x 13'

TYPE OF WORK:

- ☐ New Building
☐ Addition
☐ Alteration
☐ Roofing
☐ Siding
☐ Fence _____ Height (exceeds 6')
☐ Sign _____ Sq. Ft.
☐ Pool
☐ Asbestos Abatement Subchapter 8
☐ Lead Haz. Abatement NJAC 5:17
☐ Other _____
☐ Demolition

FEE (Office Use Only)

\$ _____

Administrative Surcharge \$ _____
Minimum Fee \$ 50
DCA Training Fee \$ 2
TOTAL FEE \$ 52

JOB SUMMARY (Office Use Only)

PLAN REVIEW	Date	Initial	INSPECTIONS	Dates (Month/Day)			
☐ No Plans Required	_____	_____	Type:	Failure	Failure	Approval	Initial
☒ All	<u>9-31-98</u>	_____	Footing	_____	_____	<u>9-18-98</u>	<u>DD</u>
☐ Footing	_____	_____	Foundation	_____	_____	_____	_____
☐ Foundation	<u>NAAC</u>	_____	Slab	_____	_____	_____	_____
☐ Frame	_____	_____	Frame	_____	_____	_____	_____
☐ Other	_____	_____	Barrier-Free	_____	_____	_____	_____
Joint Plan Review Required:	_____	_____	Insulation	_____	_____	_____	_____
☐ Elec. ☐ Plumb. ☐ Fire ☐ Elevator	_____	_____	Finishes	_____	_____	_____	_____
SUBCODE APPROVAL	_____	_____	Energy	_____	_____	_____	_____
☐ CO ☐ CCO ☐ TCA	_____	_____	Mechanical	_____	_____	_____	_____
Date: <u>9/18/98</u>	_____	_____	TCO	_____	_____	_____	_____
Approved by: <u>ME</u>	_____	_____	Other	_____	_____	_____	_____
_____	_____	_____	Final	_____	_____	<u>10/18/98</u>	<u>ME</u>
_____	_____	_____	Barrier-Free	_____	_____	_____	_____

B. BUILDING CHARACTERISTICS

Use Group Present _____ Proposed _____ Est. Cost of Bldg. Work: _____
Constr. Class Present _____ Proposed _____ 1. New Bldg. \$ _____
No. of Stories _____ 2. Alteration \$ _____
Height of Structure _____ Ft. 3. Total (1+ 2) \$ _____
Area — Largest Floor _____ Sq. Ft.
New Bldg. Area/All Floors _____ Sq. Ft.
Volume of New Structure _____ Cu. Ft.
Total Land Area Disturbed _____ Sq. Ft.

Block 143.04 Lot 16 Name Dupl Henderson Phone _____

Permit No. 98-1614 Address 43 Westford Ave

Date Issued 10/13 Contractor _____ Phone _____

Type of Construction Deck Zone _____

INSPECTIONS

Footing				Frame		
Before Backfill				Insulation		
Slab Before Concrete				Fire Final		
Electric	Rough	Cut Card	Final	Final For C.O.	<u>10-14-98</u>	
Plumbing	Slab	Rough	Final	COMMENTS:		

Block 143.04 Lot 16 Name Henderson Phone _____
 Permit No. 98-1684 Address 43 Wakeford Ave
 Date Issued 9/8/98 Contractor S.D. Phone _____
 Type of Construction Deck Zone _____

INSPECTIONS

Footing	9.9.98 DD			Frame		
Before Backfill				Insulation		
Slab Before Concrete				Fire Final		
Electric	Rough	Cut Card	Final	Final For C.O.	10/9/98 HE	L Bracket Post to Joint 10-288 Post For STAIRS JC
Plumbing	Slab	Rough	Final	COMMENTS:		

TOWNSHIP OF MARLBORO
(732) 536-0200

Permit # 98-2749

APPLICATION FOR ZONING APPROVAL

BLOCK 143.04 LOT 16 DAY TIME PHONE [REDACTED] DATE 8/27/98

OWNER'S NAME Donald Henderson
OWNER'S ADDRESS 43 WATERFORD AVE, MORGANVILLE, NJ 07951
WORKSITE ADDRESS (If Different) _____

Application is hereby made for a Zoning Permit in accordance with the requirements of the Township of Marlboro. The sub-joined statement, and drawings submitted herewith are hereby made a part of this application. I hereby agree to comply with all ordinances and governing regulations of the Township of Marlboro. If any use or building or structure applied for herein shall be in violation of the above, the zoning officer shall have the right to stop such use or work on the premises until such violation shall have been corrected and there shall be no liability on the part of the Township of Marlboro because of such stoppage.


CONTRACTOR'S NAME SELF
ADDRESS _____
PHONE _____

Explain in detail the proposed construction: 14' x 13' wood deck
attached to the house

State size of new construction (sq. ft.) and dimensions _____

Attach (2) copies of survey with proposed construction drawn in to scale. Survey must be up to date and must be certified by homeowner stating that, "This survey is a true and exact representation of my property as it exists today".

For Tenant Fit-Up: Name of Business: _____ USE _____
New Construction: Model Name _____ Development _____
Attach two copies of reduced front elevation.
If "Look-A-Like" list three structural changes: 1. _____
2. _____
3. _____

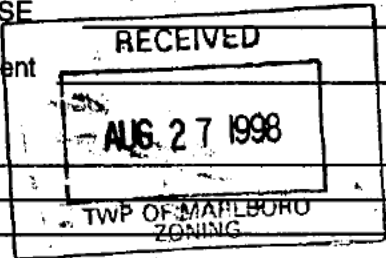

AFFIDAVIT TO BE SIGNED BY APPLICANT

COUNTY OF MONMOUTH:

SS:

STATE OF NEW JERSEY

DATE: 8/27 19 98

I, Donald Henderson being of full age and duly sworn, depose and say that I am the owner in fee simple of the premises herein described and shown on the accompanying drawings, and that the use or occupancy herein described will be done in accordance with all laws and ordinances of the Township of Marlboro pertaining thereto.

All statements herein made by me are true to the best of my knowledge and belief.

[Signature]

Date 8/27 19 98

Signature of Applicant

or _____

Signature of Agent

(if accompanied by authorization letter from homeowner)

Date _____ 19 _____

Sworn to and Signature of Applicant
subscribed before me this _____ day of _____ 19 _____

[Signature]

ROCHELLE ROSEN

NOTARY PUBLIC

NOTARY PUBLIC OF NEW JERSEY



(for office use only) Commission Expires Sept. 13, 1999

Approved: [Signature] Date 8/27/98
Zoning Officer


DENIAL OF ZONING PERMIT (IF APPLICABLE)


Zoning Officer _____ Date _____

Henderson
43 WATERFORD AVE
MORGANVILLE, NJ 07757

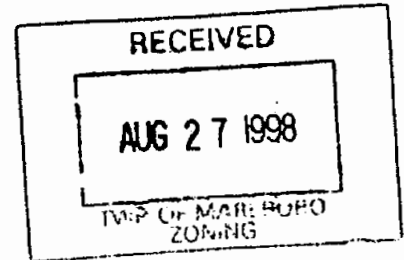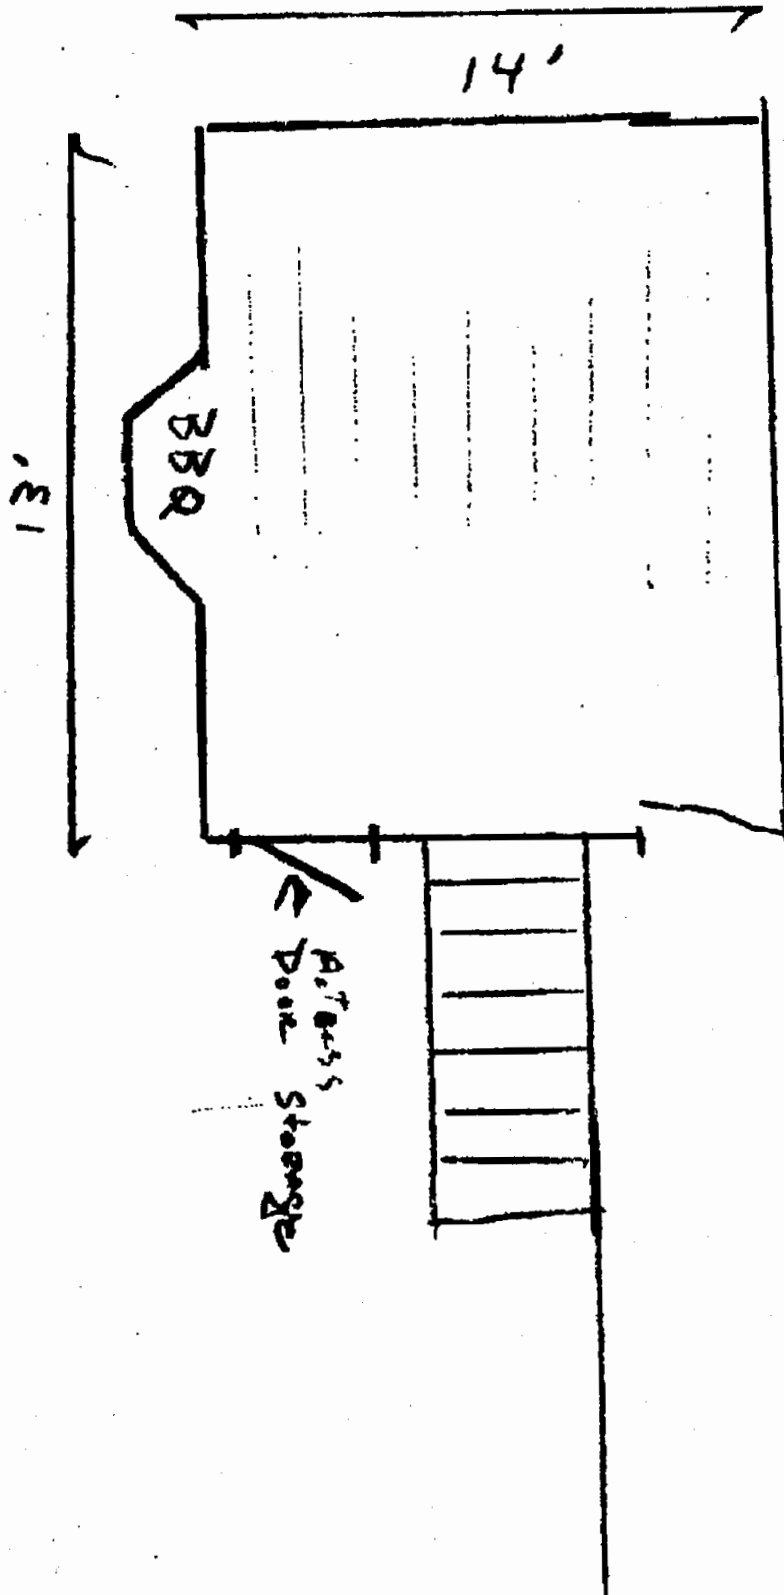

as MS NOTED
RAC 8-31-98

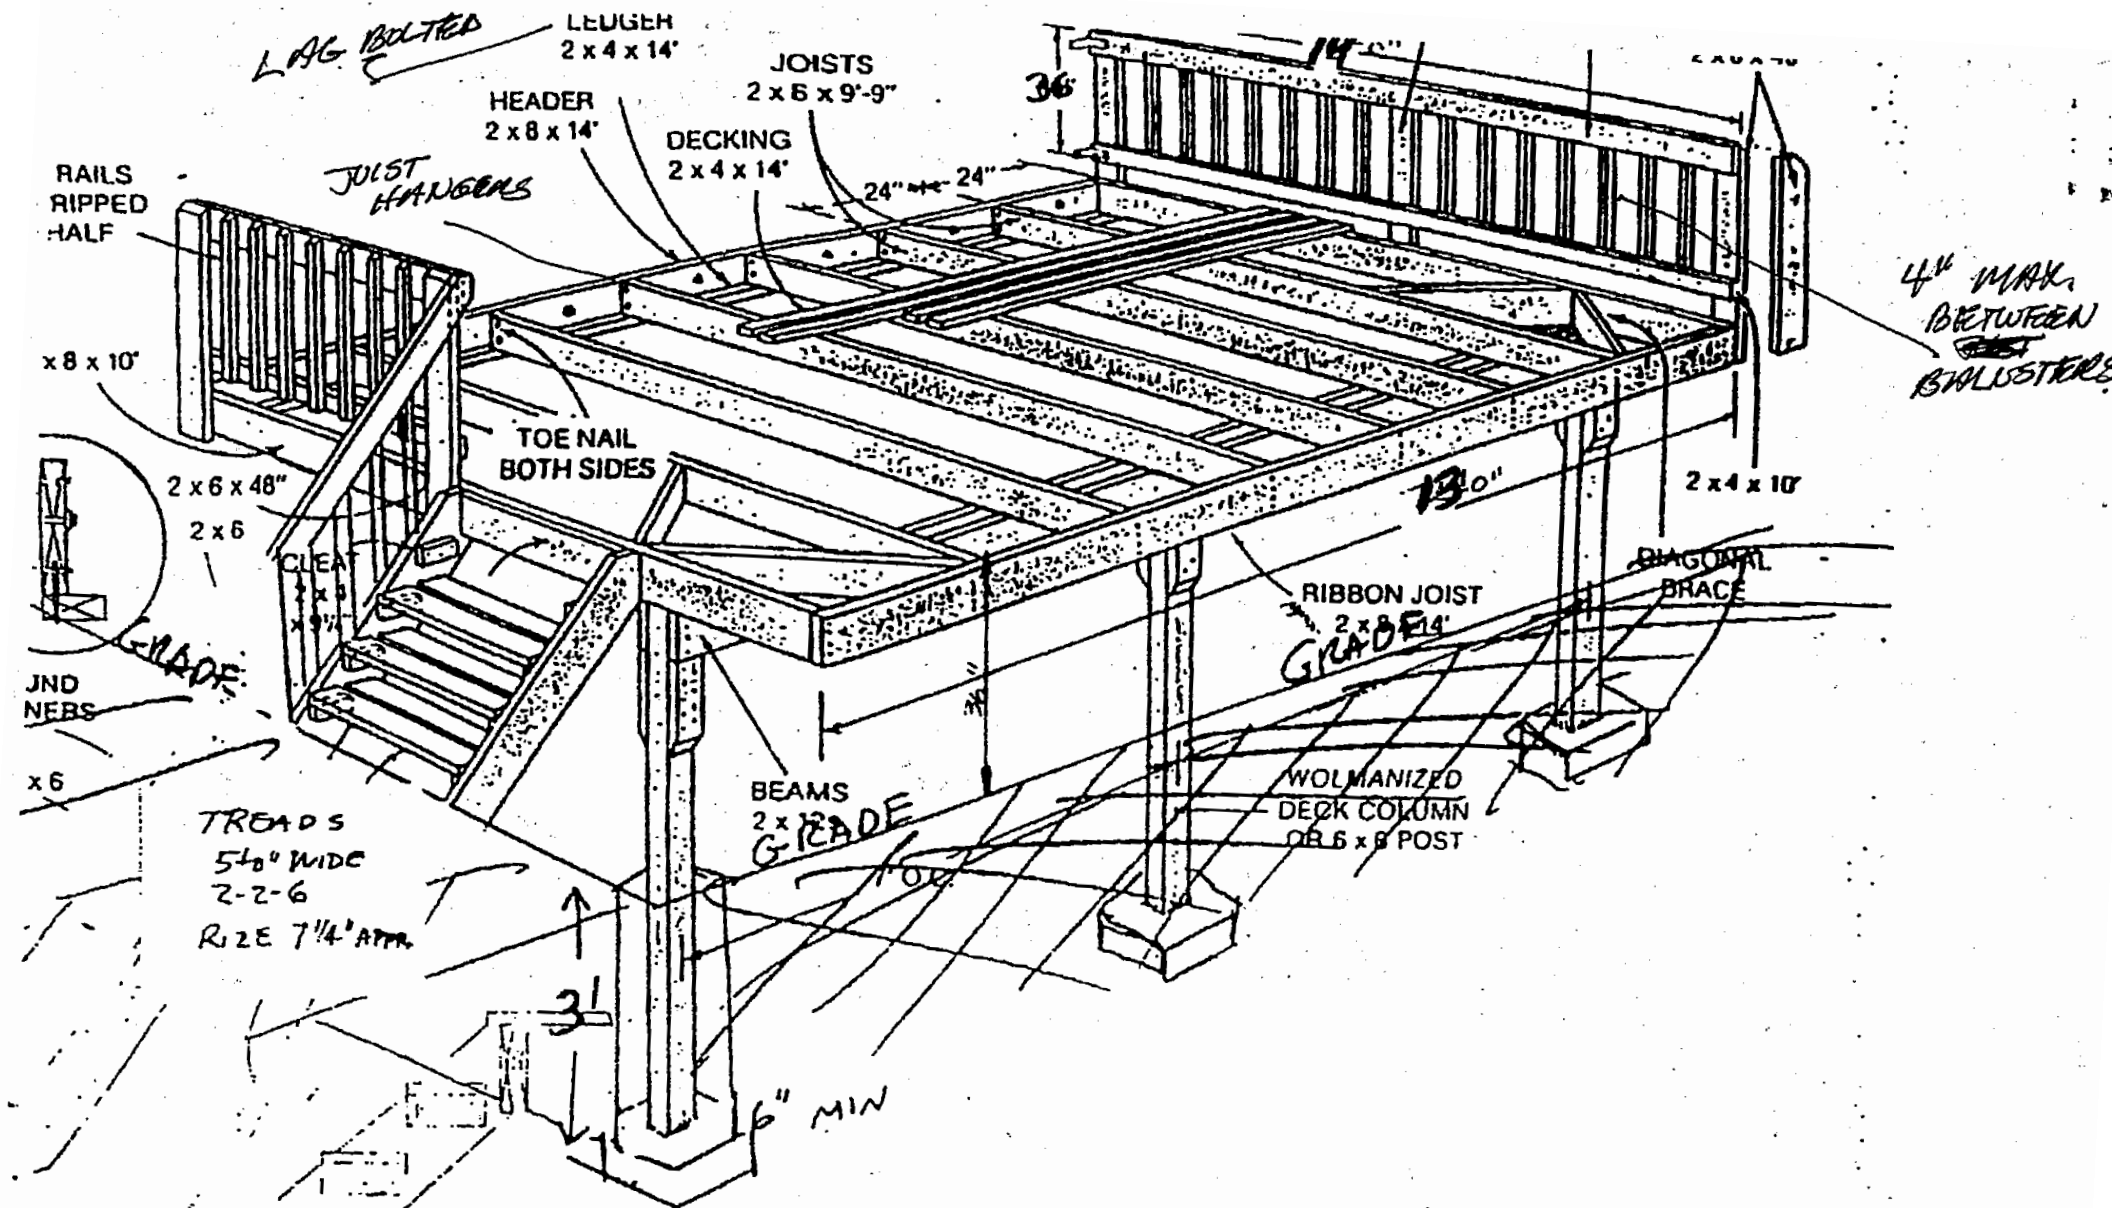

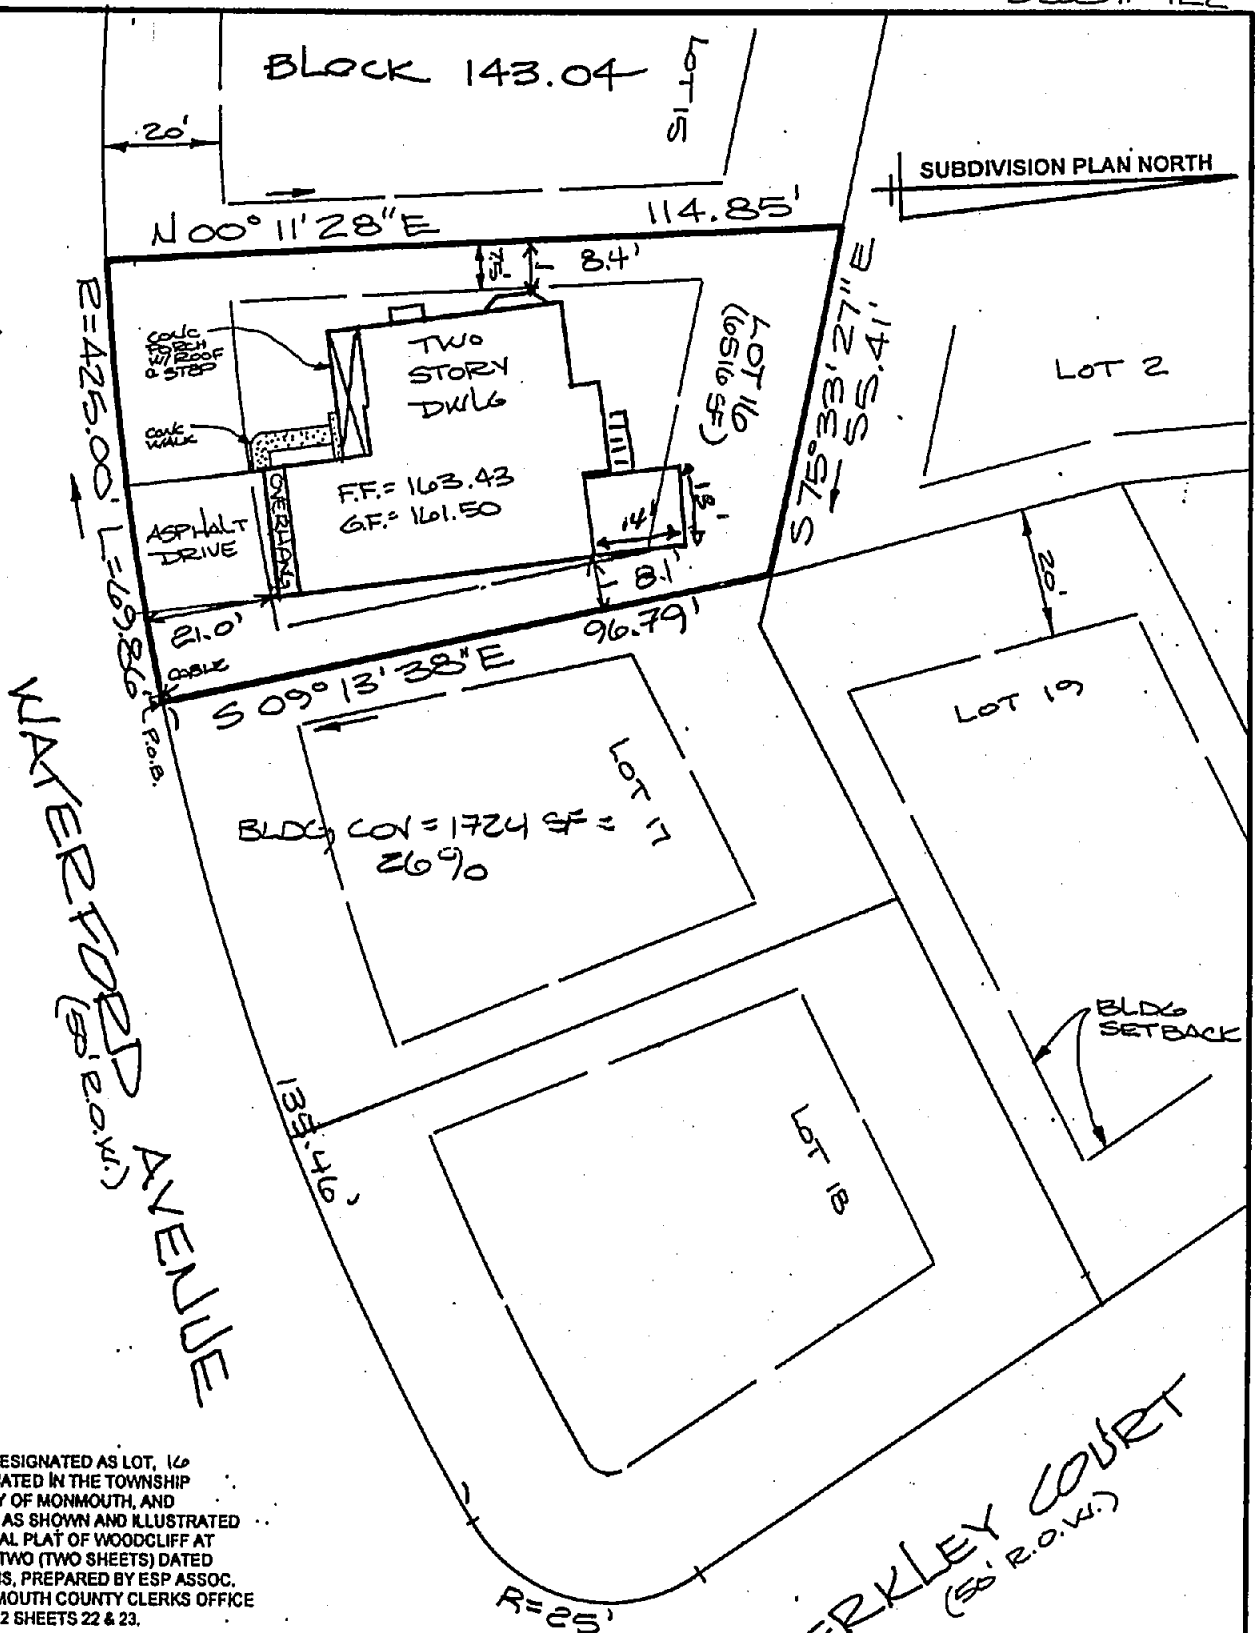

NOTES:

1. BEING KNOWN AND DESIGNATED AS LOT, 16 BLOCK 143.04, SITUATED IN THE TOWNSHIP OF MARLBORO, COUNTY OF MONMOUTH, AND STATE OF NEW JERSEY AS SHOWN AND ILLUSTRATED ON PLAN ENTITLED "FINAL PLAT OF WOODCLIFF AT MARLBORO", SECTION TWO (TWO SHEETS) DATED 10-26-85 WITH REVISIONS, PREPARED BY ESP ASSOC. AND FILED IN THE MONMOUTH COUNTY CLERKS OFFICE ON 4-2-97 AS CASE # 262 SHEETS 22 & 23.

2. OFFSET DIMENSIONS FROM FOUNDATION TO PROPERTY LINES SHOWN HEREON NOT TO BE USED TO ESTABLISH PROPERTY LINES.

3. PROPERTY SUBJECT TO DECLARATION OF COVENANTS AND RESTRICTIONS (AND ALL EASEMENTS DESCRIBED THEREIN) FOR WOODCLIFF AT MARLBORO, RECORDED IN THE MONMOUTH COUNTY CLERKS OFFICE ON 4-24-97 IN DEED BOOK 5584, PAGE 278. ET. SEQ., AS THE SAME MAY BE NOW OR HEREAFTER LAWFULLY AMENDED.

4. PROPERTY CORNERS NOT SET AT THIS TIME

TO:

DONALD P. HENDERSON, HUSBAND
PATRICIA D. HENDERSON, WIFE
INTERCOUNTY MORTGAGE, INC.,
ITS SUCCESSORS AND/OR ASSIGNS
EASTERN TITLE AGENCY/ CHICAGO TITLE
INSURANCE COMPANY
RICHARD E. BECK, ESQ.

IN CONSIDERATION OF THE FEE PAID FOR MAKING THIS SURVEY, I HEREBY DECLARE TO THE BEST OF MY KNOWLEDGE, INFORMATION AND BELIEF, AND IN MY PROFESSIONAL OPINION THIS SURVEY IS ACCURATE (EXCEPT SUCH EASEMENTS, IF ANY, THAT MAY BE LOCATED BELOW THE SURFACE OF THE LANDS AND NOT VISIBLE) AS AN INDUCEMENT FOR ANY INSURER OF TITLE TO INSURE THE TITLE TO THE LANDS AND PREMISES SHOWN HEREON.

Thomas Muir

N.J. LAND SURVEYOR LICENSE NO. 21218

THOMAS MUIR

WOODCLIFF AT MARLBORO

SURVEY OF LOT 16 BLOCK 143.04

TOWNSHIP OF MARLBORO

MONMOUTH COUNTY, NEW JERSEY



Najarian Associates

Civil, Hydraulic, Environmental Engineers
Planners & Surveyors

One Industrial Way West

Eatonstown, N.J. 07724

DATE:
2-11-97

SCALE:
1" = 30'

DWG. NO.
1479