

BLOCK 143.04 LOT 16 QUALIFICATION CODE _____ADDRESS (SITE) 43 Waterford Avenue
Morganville, NJ 07751PERMIT NO. 2012-454

CONSTRUCTION PERMIT APPLICATION

Applicant Completes: Sections I, II, III (optional), IV, VI, and VII

I. IDENTIFICATION

1. Proposed Work Site at: 43 Waterford Avenue, Morganville, NJ 07751

2. Name of Owner in Fee: Howard Chen

Tel. [REDACTED] e-mail [REDACTED]

Address Same as above

3. Ownership in Fee: Public ☐ Private ☒ street municipality zip code

4. Principal Contractor: GeoGenix, LLC Tel. (732) 343-7492

Address 8998 Route 18, Old Bridge, NJ 08857 e-mail permits@geogenix.com

License No. OR, if new home, Builder Reg. No. I3VH02387400 Exp. Date 12-31-12

Home Improvement Contractor Registration No. or Exemption Reason (if applicable): _____

Federal Emp. ID No. 22-3801373 FAX: (732) 676-7800

5. Architect or Engineer GeoGenix, LLC Contact Paul Hartley

Address 8998 Route 18, Old Bridge, NJ 08857 e-mail paul.hartley@geogenix.com

Tel. (215) 353-6232 FAX: (732) 676-7800

6. Responsible Person in Charge once Work has Begun Christine Pankiw

Tel. (732) 343-7492 FAX: (732) 676-7800

V. FEE SUMMARY (for office use only)

		Update	Update
1. Building	\$		
2. Electrical			
3. Plumbing			
4. Fire Protection			
5. Elevator Devices			
6. Subtotal			
7. Less 20% for State Plan Review	\$		
8. Subtotal	\$		
9. State Permit Surcharge Fee			
10. Subtotal	\$		
11. Cert. of Occupancy			
12. Other			
13. TOTAL	\$		

VI. BUILDING/SITE CHARACTERISTICS

1. Number of Stories _____

2. Height of Structure _____ ft.

3. Area — Largest Floor _____ sq. ft.

4. New Building Area _____ sq. ft.

5. Volume of New Structure _____ cu. ft.

6. Max. Live Load _____

7. Max. Occupancy Load _____

8. Industrialized Building: State Approved _____ HUD _____

9. Total Land Area Disturbed _____ sq. ft.

10. Flood Hazard Zone _____

11. Base Flood Elevation _____ ft.

12. Wetlands yes _____ no _____

IIa. PROPOSED WORK

- ☒ Minor Work ☐ New Building ☐ Addition ☐ Demolition
- ☐ Repair ☐ Alteration ☐ Renovation ☐ Reconstruction
- ☐ Asbestos Abat. -Subch. 8 ☐ Lead Hazard Abatement ☐ Radon Remediation ☐ Annual Permit

IIb. SUBCODES

(Check all that apply)

- ☐ Building
- ☒ Electrical
- ☐ Plumbing
- ☐ Fire Protection
- ☐ Elevator

FOR OFFICE USE ONLY (Optional)

Est. Cost	Plans Rec'd by	Date Rec'd	Rejection Date	Approval Date	Re-viewer	Resubmission Dates Approval	Rejection	Re-viewer
<u>\$490.00</u>								

TOTAL COST \$490.00

VII. DESCRIPTION OF BUILDING USE

A. RESIDENTIAL (primary use)

1. State Specific Use: _____
2. Use Group, Proposed: _____
3. Change in Use Group, Indicate Present: _____
4. No. of dwelling units: Total Units Income-restricted
- Gained, Sale _____
- Gained, Rental _____
- Lost, Sale _____
- Lost, Rental _____

B. NON-RESIDENTIAL (primary use)

1. State Specific Use: _____
2. Use Group, Proposed: _____
3. Change in Use Group, Indicate Present: _____

C. MIXED USE -List secondary use(s): _____

D. Construct. Classification: Present _____

Proposed _____

III. PLAN REVIEW (optional)

DO YOU WANT:

1. ☐ Partial Releases
2. ☐ Prototype Processing

IV. DOES OR WILL YOUR BUILDING CONTAIN ANY OF THE FOLLOWING?

1. ☐ Elevators/Escalators/Lifts/
Dumbwaiters/Moving Walks
2. ☐ High Pressure Boilers
3. ☐ Pressure Vessels
4. ☐ Refrigeration Systems
5. ☐ Cross-Connections/Backflow Preventers
6. ☐ Hazardous Uses/Places of Assembly
7. ☐ Sprinklers
8. ☐ Smoke Control Systems in Open Wells
9. ☐ Underground Storage Tanks
10. ☐ Swimming Pools, Spas and Hot Tubs
11. ☐ LPGas Tanks

CERTIFICATION IN LIEU OF OATH

I. OWNER SECTION (to be completed if the applicant is the owner in fee)

I hereby certify that I am the owner in fee of the property listed on Page 1.

Mark the following applicable boxes:

- A. ☐ I further certify that a new home (private residence) will be constructed on this property for my own use and occupancy. This dwelling is to be occupied by myself and is not to be used for any purpose other than single family residential use. I attest that all construction, plumbing, or electrical work will be done, in whole or in part, by me or by subcontractors under my supervision, in accordance with all applicable laws; and, I further acknowledge that said new home is not covered under the New Home Warranty and Builders Registration Act (N.J.S.A. 46:3B-1 et seq.) and that such fact shall be disclosed to any person purchasing this property within ten years of the date of issuance of a certificate of occupancy.

I UNDERSTAND THAT IN MARKING BOX A, I ACKNOWLEDGE THAT I AM ASSUMING RESPONSIBILITY FOR THE WORK DONE ON SAID PROPERTY, THE CONDITION OF THE PROPERTY PRIOR TO, DURING, AND AFTER ANY WORK PERFORMED, AND FOR THE PERFORMANCE OF THE SUBCONTRACTORS I HIRE, EMPLOY, OR OTHERWISE CONTRACT OR WITH WHOM I MAKE AGREEMENTS TO PERFORM WORK. I AM VOLUNTARILY AND KNOWINGLY ASSUMING THIS RESPONSIBILITY.

- B. ☐ I further certify the following as required by the New Jersey Uniform Construction Code, N.J.A.C. 5:23-2.15(f)1.ix:

I personally prepared the plans submitted for: 1) the new home referred to in A.; or, 2) an addition, alteration, renovation, or repair to an existing single family residence owned and occupied by myself and located on the property listed on Page 1; or, 3) a new structure that will be physically separate from, but that will be deemed part of, an existing single family residence that is owned and occupied by myself and located on the property listed on Page 1.

- C. ☐ I further certify that I will perform or supervise the following work:

C.1. ☐ Building C.2. ☐ Fire Protection

I further certify that I will perform the following work:

C.3. ☐ Electrical C.4. ☐ Plumbing

- D. ☐ I agree to advise all contractors on this project that they are required to be registered with the New Jersey Division of Taxation and to comply with all New Jersey tax laws.

I further certify the following as required by the Uniform Construction Code, N.J.A.C. 5:23-2.15(a)5: All required State, county, and local prior approvals have been given, including such certification as the construction official may require.

I understand that if any of the above statements are willfully false, I am subject to punishment.

Signature _____ Date _____

II. AGENT SECTION (to be completed if the applicant is not the owner in fee)

I hereby certify the following as required by the Uniform Construction Code, N.J.A.C. 5:23-2.15(d): the proposed work is authorized by the owner in fee; and I have been authorized by the owner in fee to make this application as his agent.

I further certify the following as required by the Uniform Construction Code, N.J.A.C. 5:23-2.15(a)5: All required State, county, and local prior approvals have been given, including such certification as the construction official may require.

I agree to advise all contractors on this project that they are required to be registered with the New Jersey Division of Taxation and to comply with all New Jersey tax laws.

I understand that if any of the above statements are willfully false, I am subject to punishment.

(✓) Check if contractor.

Agent Name Melissa Harris For GeoGenix, LLC

Address 8998 Route 18, Old Bridge, NJ 08857

Telephone (732) 343-7492

Signature Melissa Harris

- III. ☐ LEAD HAZARD ABATEMENT: Include Homeowner or Building Owner Affidavit as per N.J.A.C. 5:17.

OFFICE DATE RECEIVED: _____


VIII. PRIOR APPROVALS CHECKLIST (office use only)	LOCAL APPROVAL		COUNTY APPROVAL		REGIONAL APPROVAL		STATE APPROVAL		COMMENTS
	Prelimin. Initial	Final Date	Prelimin. Initial	Final Date	Prelimin. Initial	Final Date	Prelimin. Initial	Final Date	
☐ Zoning Officer									
☐ Planning Board									
☐ Zoning Board									
☐ Sewer Authority									
☐ Water Authority									
☐ Police Department									
☐ Health Department									
☐ Soil Conservation									
☐ N.J. Department of Community Affairs									
☐ N.J. Department of Transportation									
☐ N.J. Department of Environmental Protection									
☐ Utility Dig No.									
☐									
☐									

IX. SUBCODES AND SPECIAL REGULATIONS APPLICABLE (office use only—optional)

Name of Code & Edition		Name of Code & Edition		Other	
Building _____	Energy _____	Other _____			
Electrical _____	Barrier Free _____	_____			
Plumbing _____	Flood Hazard _____	_____			
Fire Protection _____	As Built Elevation Cert. _____	_____			
Mechanical _____	Other _____	_____			

X. CERTIFICATES ISSUED (office use only)

	No.	DATE ISSUED	DATE EXPIRED	DATE REISSUED	DATE EXPIRED
☐ Temporary Certificate of Occupancy	_____	_____	_____	_____	_____
☐ Temporary Certificate of Compliance	_____	_____	_____	_____	_____
☐ Continued Certificate of Occupancy	_____	_____	_____	_____	_____
☐ Certificate of Compliance	_____	_____	_____	_____	_____
☐ Certificate of Occupancy	_____	_____	_____	_____	_____
☐ Certificate of Approval	_____	_____	_____	_____	_____
☐ Lead Abatement Clearance Certificate	_____	_____	_____	_____	_____

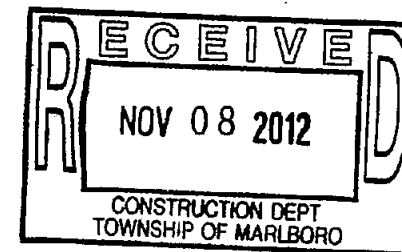

Marlboro Township
1979 Township Drive
Marlboro, NJ 07746
732-536-0200

CERTIFICATE

IDENTIFICATION

Date Issued: 03/06/2013

Control #: 65942

Permit #: 20122454

Block: 143.04 Lot: 16 Qual: _____
Work Site Location: 43 WATERFORD AVENUE
TOWNSHIP OF MARLBORO
Owner in Fee: CHEN, TZU-HAO & HUI-CHIEH HE
Address: 43 WATERFORD AVENUE
MORGANVILLE NJ 07751
Telephone: [REDACTED]
Agent/Contractor: GEO GENIX, LLC
Address: 8998 ROUTE 18
OLD BRIDGE NJ 08857
Telephone: 732 343-7492
Lic. No./ Bldrs. Reg.No.: 13VH02387400 Federal Emp. No.: 22-3801373
Social Security No.: _____

Home Warranty No: _____
Type of Warranty Plan: ☐ State ☐ Private
Use Group: R-5
Maximum Live Load: _____
Construction Classification: _____
Maximum Occupancy Load: _____
Certificate Exp Date: _____
Description of Work/Use:
INSTALL SOLAR METER RR

Update Desc. of Wk/Use: _____

☐ **CERTIFICATE OF OCCUPANCY**

This serves notice that said building or structure has been constructed in accordance with the New Jersey Uniform Construction Code and is approved for occupancy.

☒ **CERTIFICATE OF APPROVAL**

This serves notice that the work completed has been constructed or installed in accordance with the New Jersey Uniform Construction Code and is approved. If the permit was issued for minor work, this certificate was based upon what was visible at the time of inspection.

☐ **TEMPORARY CERTIFICATE OF OCCUPANCY/COMPLIANCE**

If this is a temporary Certificate of Occupancy or Compliance the following conditions must be met no later than _____ or the owner will be subject to fine or order to vacate.

☐ **CERTIFICATE OF CLEARANCE-LEAD ABATEMENT 5:17**

This serves notice that based on a written certification, lead abatement was performed as per NJAC 5:17 to the following extent:


- ☐ Total removal of lead-based paint hazards in scope of work
☐ Partial or limited time period(____ years); see file

☐ **CERTIFICATE OF CONTINUED OCCUPANCY**

This serves notice that based on a general inspection of the visible parts of the building there are no imminent hazards and the building is approved for continued occupancy.

☐ **CERTIFICATE OF COMPLIANCE**

This serves notice that said potentially hazardous equipment has been installed and/or maintained in accordance with the New Jersey Uniform Construction Code and is approved for use until _____

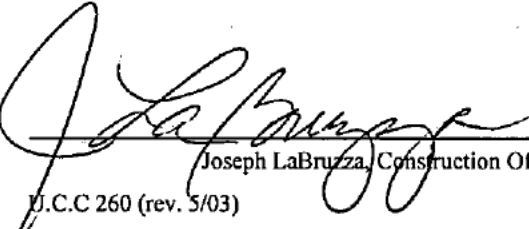
Joseph LaBruzza, Construction Official

U.C.C 260 (rev. 5/03)

1 - APPLICANT 2 - OFFICE 3 - TAX ASSESSOR

Fees: \$0.00

Paid ☒ Check No: 9594

Collected by: VW



CONSTRUCTION PERMIT

Date Issued 11/29/12
Permit # 2022454

IDENTIFICATION Block 143.04 Lot 16 Qualification Code _____
Work Site Location 43 Waterford Avenue Contractor GeoGenix, LLC
Morganville, NJ 07751 Address 8998 Route 18
Owner in Fee Howard Chen Old Bridge, NJ 08857
Address Same as above Tel. (732) 343-7492
Tel. _____ Lic. No. or Bldrs. Reg. No. I3VH02387400

I am hereby granted permission to perform the following work:

☐ BUILDING ☐ PLUMBING ☐ LEAD HAZARD ABATEMENT
☒ ELECTRICAL ☐ FIRE PROTECTION ☐ DEMOLITION
☐ ELEVATOR DEVICES ☐ ASBESTOS ABATEMENT ☐ OTHER _____
(Subchapter 8 only)

DESCRIPTION OF WORK:

Installation of solar production revenue grade meter

NOTE: If construction does not commence within one (1) year of date of issuance, or if construction ceases for a period of six (6) months, this permit is void.

Estimated Cost of Work \$ 490.00

Construction Official _____

Date 11-13-12

U.C.C/F170 (rev. 01/04)

PAYMENTS (Office Use Only)

Building _____
Electrical ts _____
Plumbing _____
Fire Protection _____
Elevator Devices _____
Other _____
DCA State Permit Fee 1 _____
Cert. of Occupancy _____
Other _____
Total ts _____
Check No. 9594 _____
Cash _____
Collected by R. Chen _____

(see reverse side)

REQUIRED INSPECTIONS

Construction work must be inspected in accordance with the State Uniform Construction Code Regulations N.J.A.C. 5:23-2.18. This agency will carry out such periodic inspections during the progress of work as are necessary to insure that work installed conforms with the requirements of the Uniform Construction Code.

The owner or other responsible person in charge of work must notify this agency when work is ready for any required inspections specified below. Requests for inspections must be made at least 24 hours prior to the time the inspection is desired. Inspections will be performed within three business days of the time for which they are requested. The work must not proceed in a manner which will preclude the inspection until it has been made and approval given.

- ☐ Required inspections for all subcodes for one- and two-family dwellings are as follows:
 1. The bottom of footing trenches before placement of footings, except that in the case of pile foundations, inspections shall be made in accordance with the requirements of the building subcode.
 2. Foundations and all walls up to grade level prior to back filling.
 3. Utility services, including septic.
 4. All structural framing, connections, wall and roof sheathing and insulation; electrical rough wiring, panel and service installation; rough plumbing. The framing inspection shall take place after the rough electrical and plumbing inspections and after the installation of the heating, ventilation and/or air conditioning duct system. The insulation inspection shall be performed after all other subcode rough inspections and prior to the installation of any interior finish material.
- ☐ Additional required inspections for all subcodes of construction, for other than one- and two-family dwellings, are fire suppression systems, heat producing devices and Barrier Free subcode accessibility, if applicable.
- ☐ Required special inspections. The applicant by accepting the permit will be deemed to have consented to these requirements:
- ☐ A final inspection is required for each applicable subcode area before a final Certificate of Occupancy or Approval may be issued. The final inspections include the installation of all interior and exterior finish materials, sealing of exterior joints, mechanical system and other required equipment; electrical wiring, devices and fixtures; plumbing pipes, trim and fixtures; tests required by any provision of the adopted subcodes, Barrier Free accessibility, if applicable; and verification of compliance with NJAC 5:23-3.5, "Posting structures".
- ☐ A complete copy of released plans must be kept on the job site.



ELECTRICAL SUBCODE TECHNICAL SECTION



A. IDENTIFICATION—APPLICANT: COMPLETE ALL APPLICABLE INFORMATION. WHEN CHANGING CONTRACTORS, NOTIFY THIS OFFICE. CALL UTILITY DIG NO: 1-800-272-1000.

Block 143.04 Lot 16 Qualification Code _____

Work Site Location 43 Waterford Avenue

Morganville, NJ 07151

Owner in Fee: Howard Chen

Tel. (_____) e-mail _____

Address Same as above

Contractor: Geo Genix, LLC Tel. (732) 343-7492

Address 8998 Route 18 e-mail permits@geogenix.com

Old Bridge, NJ 08857

Contractor License No. 17296 Exp. Date 3-31-15

Home Improvement Contractor Registration No. or Exemption Reason (if applicable): _____

Federal Emp. ID No. 22-3801373 FAX: (732) 676-7800

B. ELECTRICAL CHARACTERISTICS

Use Group Present _____ Proposed _____

[] Pole/Pad # _____ [] Temporary [] Other _____

Building Occupied as residence Utility Co. JCP&L

Est. Cost of Elec. Work \$ 490.00

JOB SUMMARY (Office Use Only)

PLAN REVIEW

☒ No Plans Required

[] Partial - Underslab Utilities Approved

Date: _____ Approved by: _____

[] Electric Plans Approved

Date: _____ Approved by: _____

Joint Plan Review Required:

[] Bldg. [] Plumb. [] Fire. [] Elev.

SUBCODE APPROVAL for PERMIT

Date: 11/13/12

Approved by: [Signature]

SUBCODE APPROVAL for CERTIFICATE

[] CO [] CCO [] CA

Date: _____

Approved by: _____

INSPECTIONS

Type: _____

Barrier-Free _____

Trench _____

Temp. Serv. _____

Constr. Serv. _____

TCO _____

Other _____

Service _____

Final _____

Barrier-Free _____

Temp. Cut-in-Card Date Issued _____

Final Cut-in-Card Date Issued _____

Annual Pool Inspection _____

Date of Grounding and Bonding Certification _____

C. CERTIFICATION IN LIEU OF OATH

I hereby certify that I am the (agent of) owner of record and am authorized to make this application and perform the work listed on this application.

Applicant's Signature/Contractor's Seal and Signature _____

[] Licensed Elec. Contractor [] Certif'd Landscape Irrigation Contr'r [] Exempt Applicant

D. TECHNICAL SITE DATA

DESCRIPTION OF WORK

Installation of electrical production (Kwh) meter for existing Photovoltaic (PV) System

QTY.	SIZE	ITEMS	FEE (Office Use Only)
_____	_____	Lighting Fixtures	_____
_____	_____	Receptacles	_____
_____	_____	Switches	_____
_____	_____	Detectors	_____
_____	_____	Light Poles	_____
_____	_____	Motors—Fract. HP	_____
_____	_____	Emergency & Exit Lights	_____
_____	_____	Communications Points	_____
_____	_____	Alarm Devices/F.A.C. Panel	_____
_____	_____	Kwh, revenue meter solar	_____
_____	_____	TOTAL NUMBERS	\$ _____
_____	_____	Pool Permit/with UW Lights	_____
_____	_____	Storable Pool/Spa/Hot Tub	_____
_____	_____	KW Elec. Range/Receptacle	_____
_____	_____	KW Oven/Surface Unit	_____
_____	_____	KW Elec. Water Heater	_____
_____	_____	KW Elec. Dryer/Receptacle	_____
_____	_____	KW Dishwasher	_____
_____	_____	HP Garbage Disposal	_____
_____	_____	KW Central A/C Unit	_____
_____	_____	HP/KW Space Heater/Air Handler	_____
_____	_____	KW Baseboard Heat	_____
_____	_____	HP Motors 1/+ HP	_____
_____	_____	KW Transformer/Generator	_____
_____	_____	AMP Service	_____
_____	_____	AMP Subpanels	_____
_____	_____	AMP Motor Control Center	_____
_____	_____	KW Elec. Sign/Outline Light	_____

Administrative Surcharge \$ 65
Minimum Fee \$ 65
State Permit Surcharge Fee \$ 65
TOTAL FEE \$ 65



ELECTRICAL SUBCODE TECHNICAL SECTION



A. IDENTIFICATION—APPLICANT: COMPLETE ALL APPLICABLE INFORMATION. WHEN CHANGING CONTRACTORS, NOTIFY THIS OFFICE. CALL UTILITY DIG NO: 1-800-272-1000.

Block 143.04 Lot 16 Qualification Code _____

Work Site Location 43 Waterford Avenue

Morganville, NJ 07751

Owner in Fee: Howard Chen

Tel. _____ e-mail _____

Address Same as above

Contractor: Geo Genix, LLC Tel. (732) 343-7492

Address 8998 Route 18 e-mail permits@geogenix.com

Old Bridge, NJ 08857

Contractor License No. 17296 Exp. Date 3-31-15

Home Improvement Contractor Registration No. or Exemption Reason (if applicable): _____

Federal Emp. ID No. 22-3801373 FAX: (732) 676-7800

B. ELECTRICAL CHARACTERISTICS

Use Group Present _____ Proposed _____

[] Pole/Pad # _____ [] Temporary _____ [] Other _____

Building Occupied as residence Utility Co. JCP&L

Est. Cost of Elec. Work \$ 490.00

JOB SUMMARY (Office Use Only)

PLAN REVIEW

[] No Plans Required

[] Partial -Underslab Utilities Approved

Date: _____ Approved by: _____

[] Electric Plans Approved

Date: _____ Approved by: _____

Joint Plan Review Required:

[] Bldg. [] Plumb. [] Fire. [] Elev.

SUBCODE APPROVAL for PERMIT

Date: 11/13/12

Approved by: [Signature]

SUBCODE APPROVAL for CERTIFICATE

[] CO [] CCO [] CA

Date: 03/11/13

Approved by: [Signature]

C. CERTIFICATION IN LIEU OF OATH

I hereby certify that I am the (agent of) owner of record and am authorized to make this application and perform the work listed on this application.

Applicant's Signature/Contractor's Seal and Signature

[] Licensed Elec. Contractor [] Certifd Landscape Irrigation Contr [] Exempt Applicant

D. TECHNICAL SITE DATA

DESCRIPTION OF WORK

Installation of electrical production(Kwh) meter for existing Photovoltaic (PV) System

QTY.	SIZE	ITEMS	FEE (Office Use Only)
_____	_____	Lighting Fixtures	_____
_____	_____	Receptacles	_____
_____	_____	Switches	_____
_____	_____	Detectors	_____
_____	_____	Light Poles	_____
_____	_____	Motors—Fract. HP	_____
_____	_____	Emergency & Exit Lights	_____
_____	_____	Communications Points	_____
_____	_____	Alarm Devices/F.A.C. Panel	_____
_____	_____	Kwh, revenue meter	_____
_____	_____	Solar	_____
_____	_____	TOTAL NUMBERS	\$ _____
_____	_____	Pool Permit/with UW Lights	_____
_____	_____	Storable Pool/Spa/Hot Tub	_____
_____	_____	KW Elec. Range/Receptacle	_____
_____	_____	KW Oven/Surface Unit	_____
_____	_____	KW Elec. Water Heater	_____
_____	_____	KW Elec. Dryer/Receptacle	_____
_____	_____	KW Dishwasher	_____
_____	_____	HP Garbage Disposal	_____
_____	_____	KW Central A/C Unit	_____
_____	_____	HP/KW Space Heater/Air Handler	_____
_____	_____	KW Baseboard Heat	_____
_____	_____	HP Motors 1/+ HP	_____
_____	_____	KW Transformer/Generator	_____
_____	_____	AMP Service	_____
_____	_____	AMP Subpanels	_____
_____	_____	AMP Motor Control Center	_____
_____	_____	KW Elec. Sign/Outline Light	_____

Administrative Surcharge \$ 65
Minimum Fee \$ 65
State Permit Surcharge Fee \$ 1.10
TOTAL FEE \$ 130.10

PLAN REVIEW COVERSHEET

CTL # 65942

DATE: 11/8/12

BLK 143.04 LOT 16

NAME: Chen

ADDRESS: 43 Waterford Ave

TYPE OF WORK: Solar Meter

BUILDING _____

RELEASED _____

DENIED _____

ELECTRIC OK

RELEASED 11-13-12

DENIED _____

PLUMBING _____

RELEASED _____

DENIED _____

FIRE/HEAT _____

RELEASED _____

DENIED _____

NOTES: _____

RESUBMITTED _____

☐ Building

☐ Electric

☐ Plumbing

☐ Fire

CALLED FOR PICK UP 11/13/12 SPOKE TO Jeff Mays
for Geobene, LLC

ZONING NOT REQUIRED

Zoning Official

Date

ENGINEERING

COAH _____

SITE PLAN _____

GRADING _____

Engineering Official

Date

CHECKLIST

1/11/10

FOLDER

- ☒ H/O PHONE NUMBER
- ☒ SIGNATURE INSIDE JACKET

TECHNICAL CARDS

- ☒ SIGNATURE OF CONTRACTOR/HOMEOWNER
- ☒ COST OF JOB & SQ FT
- ☒ COMPLETELY FILLED OUT

CONSTRUCTION PERMIT

- ☒ COMPLETELY FILLED OUT
- ☒ ACURATE DESCRIPTION OF WORK
- ☒ ACCURATE COST OF WORK

ADDITIONAL INFORMATION

- ☒ HOME IMPROVEMENT
CONTRACTOR REGISTRATION
- ☒ SEWER/SEPTIC
- ☒ COAH PAYMENT
- ☒ GRADING AND CLEARING FORM
- ☒ TWO SETS OF PLANS WITH ACCURATE
DESCRIPTION OF WORK AND
DETAILS of CONSTRUCTION

INITIALS

RD




CHRIS CHRISTIE
Governor

KIM GUADAGNO
Lt. Governor

New Jersey Office of the Attorney General

Division of Consumer Affairs
Board of Examiners of Electrical Contractors
124 Halsey Street, 6th Floor, Newark, NJ 07102

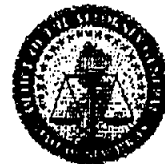

JEFFREY S. CHIESA
Attorney General

ERIC T. KANEFSKY
Acting Director

Mailing Address:
P.O. Box 45008
Newark, NJ 07101
(973) 504-6410

October 22, 2012

TO WHOM IT MAY CONCERN

This is to inform you that William C. Wiencke is a newly-licensed electrical contractor who has not yet been supplied with a pressure seal by the vendor for BUSINESS PERMIT NO. 17296, GeoGenix LLC, 79 East River Road, Rumson, NJ 07760.

Please accept this letter as an interim device pending the furnishing of this pressure seal.

This letter will be rendered invalid 180 days after the date of its issuance.

Sincerely,

David Freed
Acting Executive Director

DF:es

November 13, 2012

**Marlboro Township Building Department
1979 Township Drive
Marlboro, NJ 07746**

Dear Building Department:

Please find a check for \$66.00 (check no.9594) to cover the permit fees for the installation of a revenue grade meter at the Chen residence – 43 Waterford Avenue, Morganville, NJ 07751 (Block 143.04, Lot 16).

Please mail the Permit Approval “packet” to us at:

**Melissa Harris
GeoGenix, LLC
8998 Route 18
Old Bridge, NJ 08857**

Should you have any questions, please call me at 732-598-7897. Thanks for processing this application so quickly, it is very much appreciated.

Sincerely,

Melissa Harris

Administrative Assistant
GeoGenix, LLC

October 24, 2012

Martin McMorro*w*, *Electrical Subcode Official*
Marlboro Township Building Department
1979 Township Drive
Marlboro, NJ 07746

Dear Mr. McMorro:

We have been contracted to install an electrical production (kWh) meter for an existing photovoltaic (PV) system at the residence indicated below:

Howard Chen
43 Waterford Avenue
Morganville, NJ 07751
Block 143.04 Lot 16

We are submitting the following material in hopes it will satisfy the needs of your department:

1. The construction permit and electrical sub-code applications
2. Two (2) copies of NJ Home Improvement Contractors License (No. 13VH02387400)
3. Two (2) copies of a wiring diagram
4. BPU letter – meter requirement

Please call the numbers listed below or send an email if you have any questions, comments or suggestions on how to expedite getting the permits for this installation.

Thank you for your time and attention.

Sincerely,

Christine Pankiw

Christine Pankiw, *Administrative Assistant*, 732-343-7492, chris@geogenix.com

Enc.

NOT AN
ELECTRICIAN'S
OR PLUMBER'S
LICENSE

State Of New Jersey
New Jersey Office of the Attorney General
Division of Consumer Affairs

THIS IS TO CERTIFY THAT THE
Division of Consumer Affairs

HAS REGISTERED

GeoGenix LLC dba Heat Shed
Thomas Matulewcz
79 E River Rd
Rumson NJ 07760

FOR PRACTICE IN NEW JERSEY AS A(N): Home Improvement Contractor

New Jersey Office of the Attorney General
Division of Consumer Affairs

THIS IS TO CERTIFY THAT THE

Division of Consumer Affairs

HAS REGISTERED

GeoGenix LLC dba Heat Shed

Home Improvement Contractor

NOT AN ELECTRICIAN'S OR PLUMBER'S LICENSE

10/27/2011 TO 12/31/2012

VALID

SIGNATURE

13VH02387400

DIRECTOR

License/Registration/Certificate #

10/27/2011 TO 12/31/2012
VALID

13VH02387400

LICENSE/REGISTRATION/CERTIFICATE #

Signature of Licensee/Registrant/Certificate Holder

DIRECTOR

PLEASE DETACH HERE
IF YOUR LICENSE/REGISTRATION/
CERTIFICATE ID CARD IS LOST
PLEASE NOTIFY:

Division of Consumer Affairs
P.O. Box 46016
Newark, NJ 07101

PLEASE DETACH HERE

GeoGenix LLC dba Heat Shed

EXPIRATION DATE 2012

YOUR LICENSE/REGISTRATION/CERTIFICATE NUMBER IS 13VH 02387400 . PLEASE USE IT IN ALL
CORRESPONDENCE TO THE DIVISION OF CONSUMER AFFAIRS USE THIS SECTION TO REPORT ADDRESS
CHANGES YOU ARE REQUIRED TO REPORT ANY ADDRESS CHANGES IMMEDIATELY TO THE ADDRESS NOTED
BELOW

Division of Consumer Affairs
P.O. Box 46016
Newark, NJ 07101

PRINT YOUR NEW ADDRESS OF RECORD BELOW
YOUR ADDRESS OF RECORD IS THE ADDRESS THAT WILL PRINT ON
YOUR LICENSE/REGISTRATION/CERTIFICATE AND IT MAY BE MADE
AVAILABLE TO THE PUBLIC

HOME ☐
BUSINESS ☐

TELEPHONE
INCLUDE AREA CODE

PRINT YOUR NEW MAILING ADDRESS BELOW
YOUR MAILING ADDRESS IS THE ADDRESS THAT WILL BE USED BY THE
DIVISION OF CONSUMER AFFAIRS TO SEND YOU ALL CORRESPONDENCE

HOME ☐
BUSINESS ☐

TELEPHONE
INCLUDE AREA CODE

If the law governing your profession requires the current license/registration/certificate to be displayed, it should be
within reasonable proximity of your original license/registration/certificate at your principal office or place of
business.

NOT AN
ELECTRICIAN'S
OR PLUMBER'S
LICENSEState Of New Jersey
New Jersey Office of the Attorney General
Division of Consumer AffairsTHIS IS TO CERTIFY THAT THE
Division of Consumer Affairs

HAS REGISTERED

GeoGenix LLC dba Heat Shed
Thomas Matulewcz
79 E River Rd
Rumson NJ 07760

FOR PRACTICE IN NEW JERSEY AS A(N): Home Improvement Contractor

10/27/2011 TO 12/31/2012
VALID

Signature of Licensee/Registrant/Certificate Holder

13VH02387400

LICENSE/REGISTRATION/CERTIFICATION #

DIRECTOR


PLEASE DETACH HERE
IF YOUR LICENSE/REGISTRATION/
CERTIFICATE ID CARD IS LOST
PLEASE NOTIFY:Division of Consumer Affairs
P.O. Box 46016
Newark, NJ 07101

PLEASE DETACH HERE

GeoGenix LLC dba Heat Shed

EXPIRATION DATE 2012

YOUR LICENSE/REGISTRATION/CERTIFICATE NUMBER IS 13VH 02387400 . PLEASE USE IT IN ALL
CORRESPONDENCE TO THE DIVISION OF CONSUMER AFFAIRS. USE THIS SECTION TO REPORT ADDRESS
CHANGES YOU ARE REQUIRED TO REPORT ANY ADDRESS CHANGES IMMEDIATELY TO THE ADDRESS NOTED
BELOWDivision of Consumer Affairs
P.O. Box 46016
Newark, NJ 07101PRINT YOUR NEW ADDRESS OF RECORD BELOW
YOUR ADDRESS OF RECORD IS THE ADDRESS THAT WILL PRINT ON
YOUR LICENSE/REGISTRATION/CERTIFICATE AND IT MAY BE MADE
AVAILABLE TO THE PUBLICHOME ☐BUSINESS ☐TELEPHONE
INCLUDE AREA CODEPRINT YOUR NEW MAILING ADDRESS BELOW
YOUR MAILING ADDRESS IS THE ADDRESS THAT WILL BE USED BY THE
DIVISION OF CONSUMER AFFAIRS TO SEND YOU ALL CORRESPONDENCEHOME ☐BUSINESS ☐TELEPHONE
INCLUDE AREA CODEIf the law governing your profession requires the current license/registration/certificate to be displayed, it should be
within reasonable proximity of your original license/registration/certificate at your principal office or place of
business.

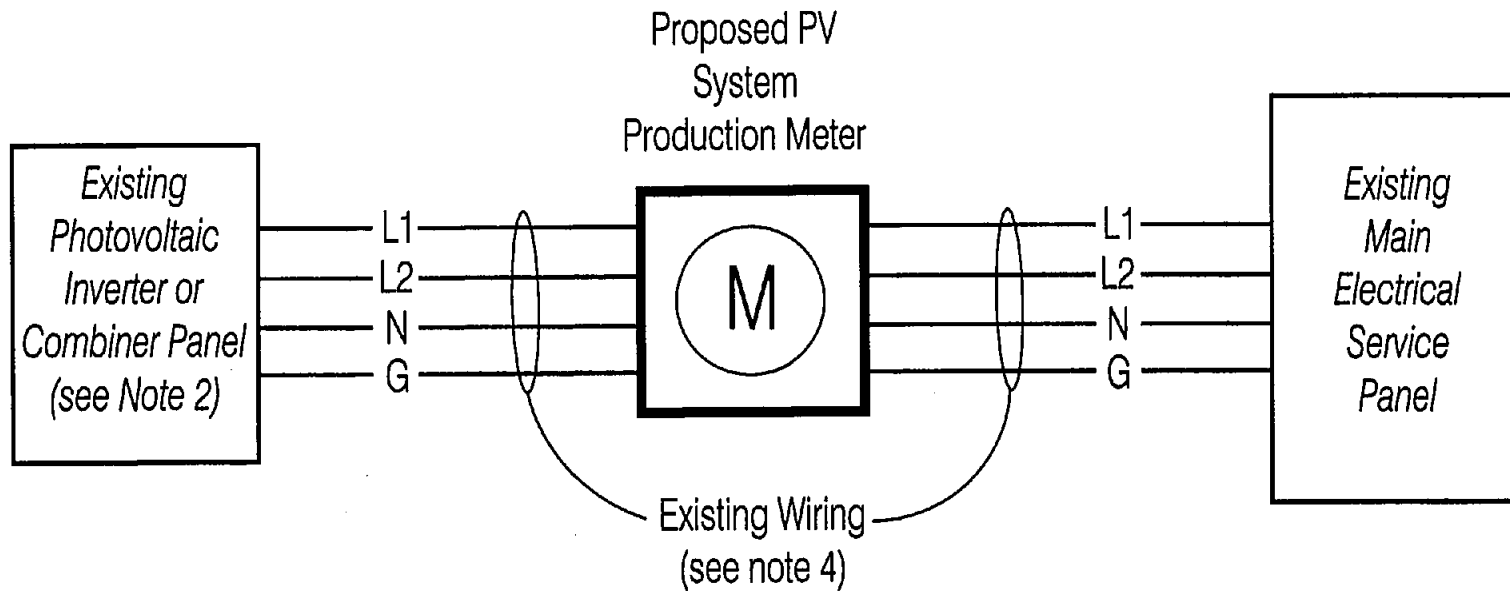

Notes:

1. Proposed PV Production Meter is for the sole purpose of metering electrical production from the photovoltaic (PV) system, and has no impact on the existing utility electric meter.
2. Proposed PV Production Meter to be installed between Existing Photovoltaic Inverter(s) and Main Electrical Service Panel. Where the output from multiple existing inverters is joined in a "Cominber Panel," the proposed meter will be installed between this Combiner Panel and the Main Electrical Service Panel.
3. All construction shall be performed in accordance with the National Electric Code and the Authority Having Jurisdiction.
4. The size of all existing wiring shall remain unchanged.
5. No additional loads or photovoltaic equipment is proposed as part of this project.

 GeoGenix The Experts to Trust	GeoGenix, LLC 8998 Route 18 Old Bridge, NJ 08857 (T) 877-447-6769	CUSTOMER: <u>Chen Residence</u> 43 Waterford Avenue Morganville, NJ 07751	PROJECT #:	DATE: 10/24/12
		UTILITY COMPANY: JCPL	DRAWN BY: GLK	REV #:
			SCALE: NTS	SALES:
			PROJECT: Photovoltaic System - Production Meter	
		UTILITY ACCOUNT #:	SHEET: WIRING DIAGRAM	



RE: IMPORTANT Information about Meter Requirements for Your Solar Energy System

On May 1, 2012, the New Jersey Board of Public Utilities (BPU) re-adopted Chapter 8 (renewable energy and energy efficiency) rules with amendments **effective June 4, 2012**. These rules require that all solar energy systems seeking eligibility to earn Solar Renewable Energy Certificates (SRECs) in New Jersey's Renewable Portfolio Standard (RPS) have a revenue-grade meter to accurately measure the system's electric output. This meter is in addition to the electric meter installed by your local utility to measure your home or business' electric consumption for net metering purposes. In re-adopting rule N.J.A.C. 14:8-2.9(c), the BPU Board eliminated the use of production estimates for systems with a capacity of less than 10 kW.

If you presently do not have a revenue-grade meter, one that meets the American National Standards Institute (ANSI) Standard C12.1-2008, you must have one installed by no later than **November 30, 2012**. Following that date, SRECs for use in NJ's RPS will be issued to systems based only upon readings obtained from a revenue-grade meter measuring system output.

To have a revenue-grade meter installed, contact your solar installer or a licensed electrician familiar with solar. A list of solar installers can be found on our website at <http://www.njcleanenergy.com/findavendor>. There may be a charge for the meter and its installation, and you may also be subject to local New Jersey permitting fees and inspections. Additional information on the production meter requirements can be found at www.njcleanenergy.com. Courtesy copies of the regulation proposal and adoption documents as well as instructions for accessing the full chapter of renewable energy regulations can be found at www.nj.gov/bpu under the link for Board Agenda Business.

If you already report your system production based upon readings from a revenue-grade meter that meets the ANSI C12.1 Standard, please disregard this letter. If you have questions regarding the meter requirement, please contact njreinfo@csgroup.com or 1-866-NJSMART. If you have any questions with your PJM-GATS account regarding your SRECs, please contact PJM-GATS at gatsadmin@pjm-eis.com.

Sincerely,

B. Scott Hunter
Renewable Energy Program Administrator
Office of Clean Energy
New Jersey Board of Public Utilities