



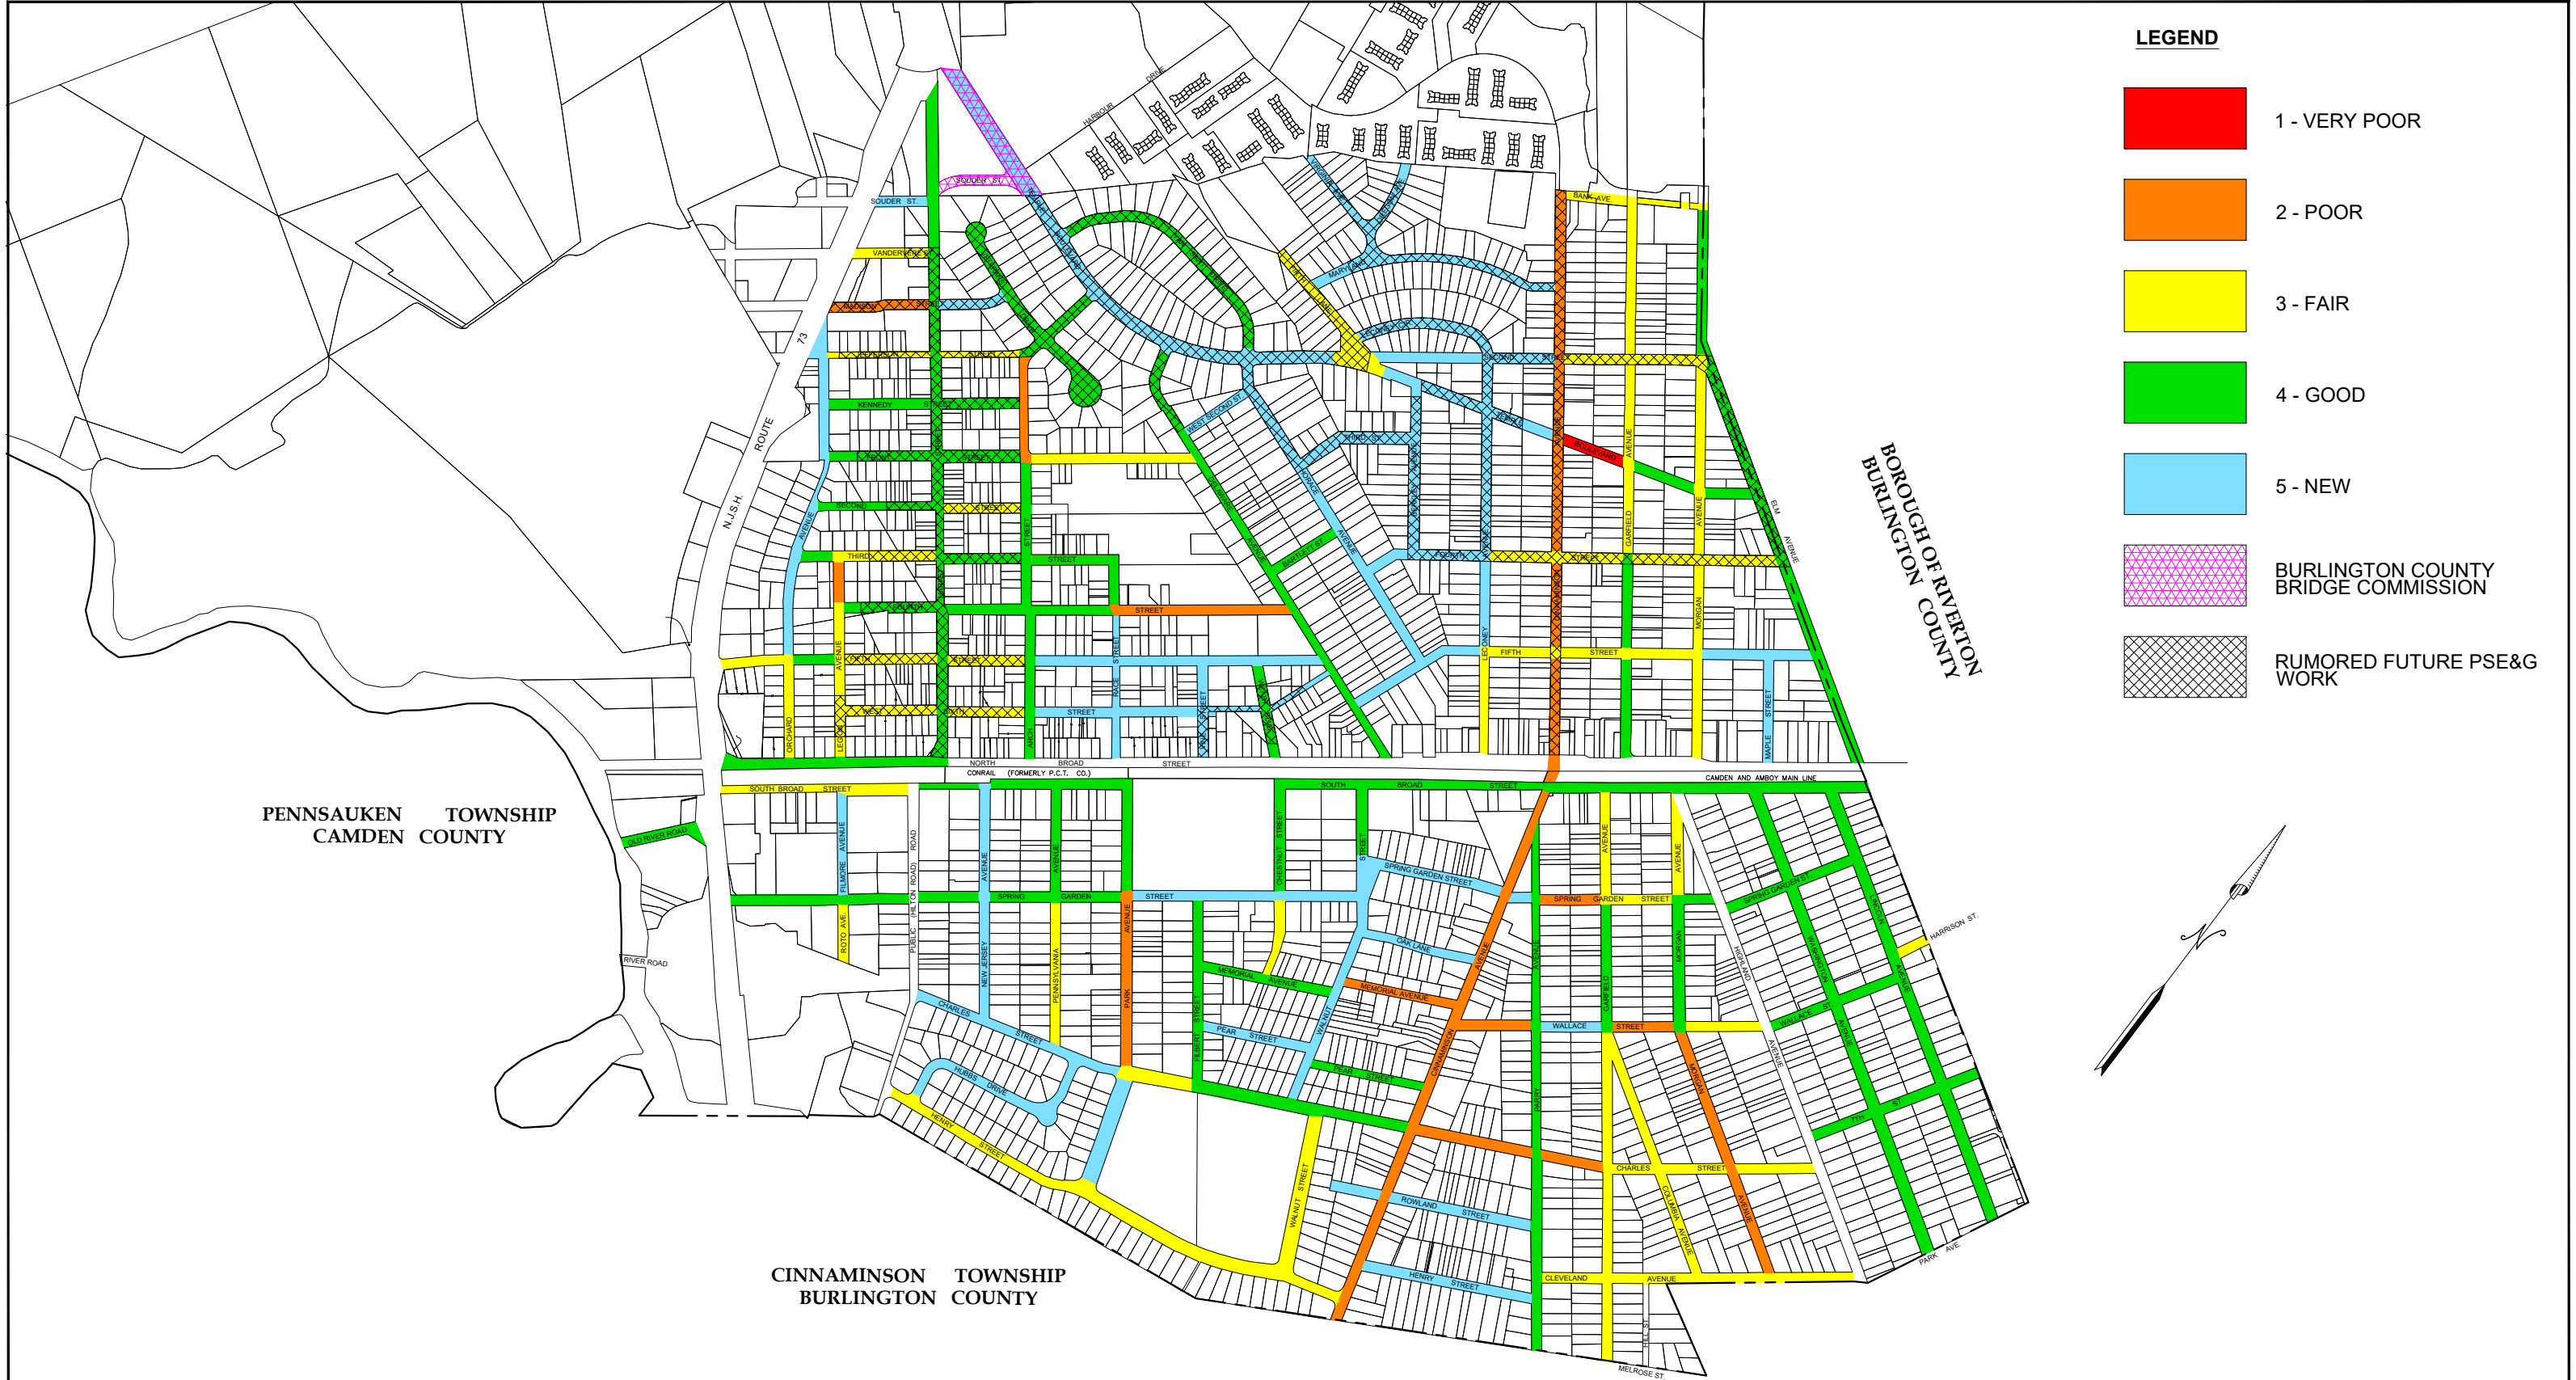

LEGEND

- 1 - VERY POOR
- 2 - POOR
- 3 - FAIR
- 4 - GOOD
- 5 - NEW
- BURLINGTON COUNTY BRIDGE COMMISSION
- RUMORED FUTURE PSE&G WORK

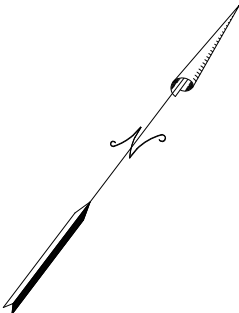

PAVEMENT CONDITION MAP
BOROUGH OF PALMYRA
BURLINGTON COUNTY, NEW JERSEY

REVISIONS

REV	DATE

Environmental Resolutions
815 East Gate Drive, Suite 103
Mt. Laurel, NJ 08054
tel. 856.235.7170 fax 856.273.9239

PROJECT # 44503 10
DATE: 02/21/2023
SCALE: N.T.S.

DRAWN BY: EJP
REVIEWED BY: WHK



ENVIRONMENTAL
RESOLUTIONS, INC.

Engineers • Planners • Scientists • Surveyors