




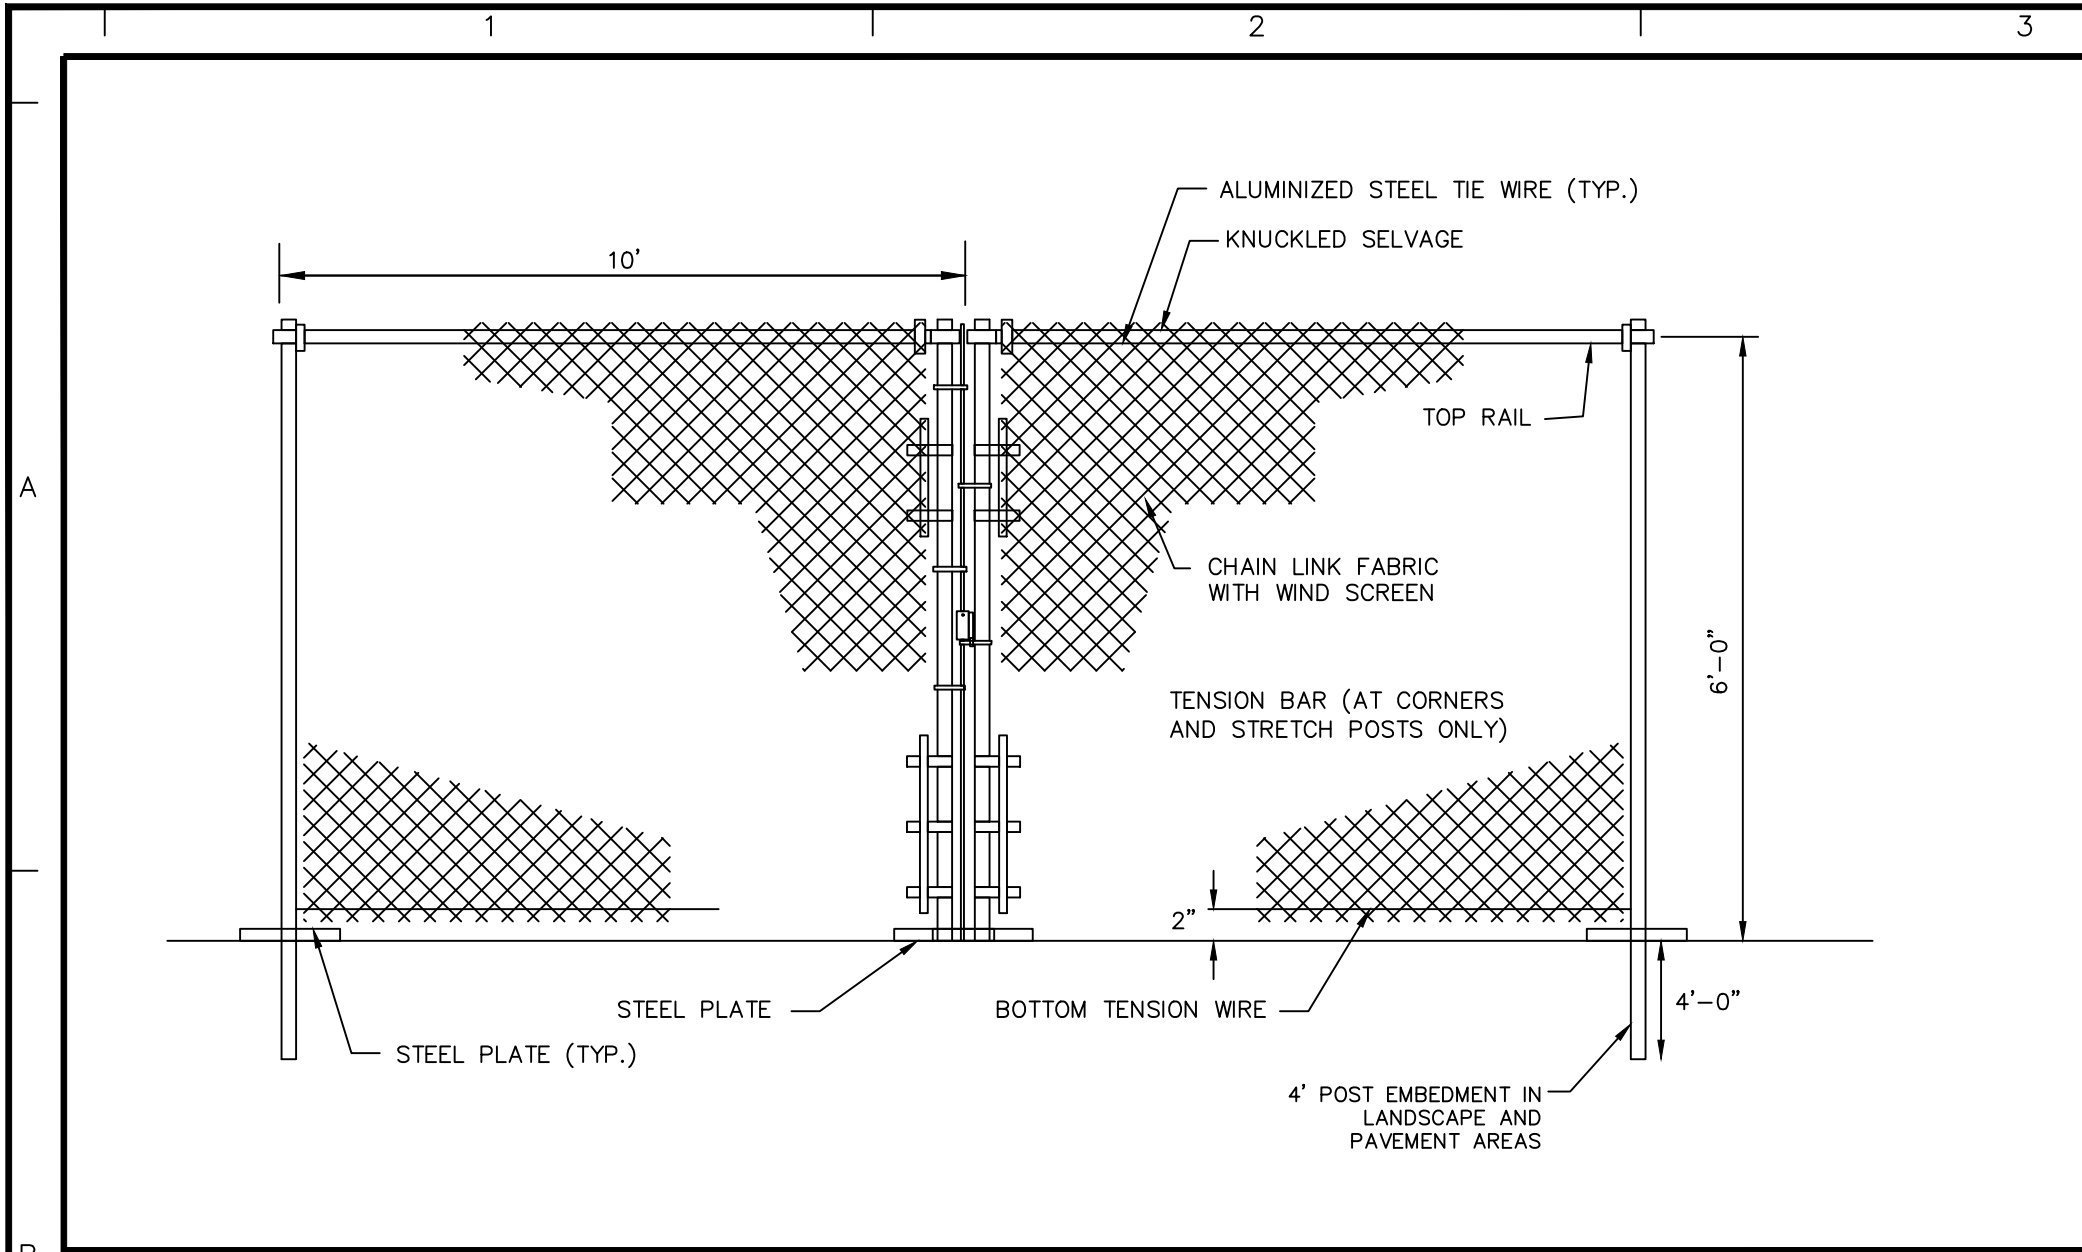


TEMPORARY CONSTRUCTION GATE

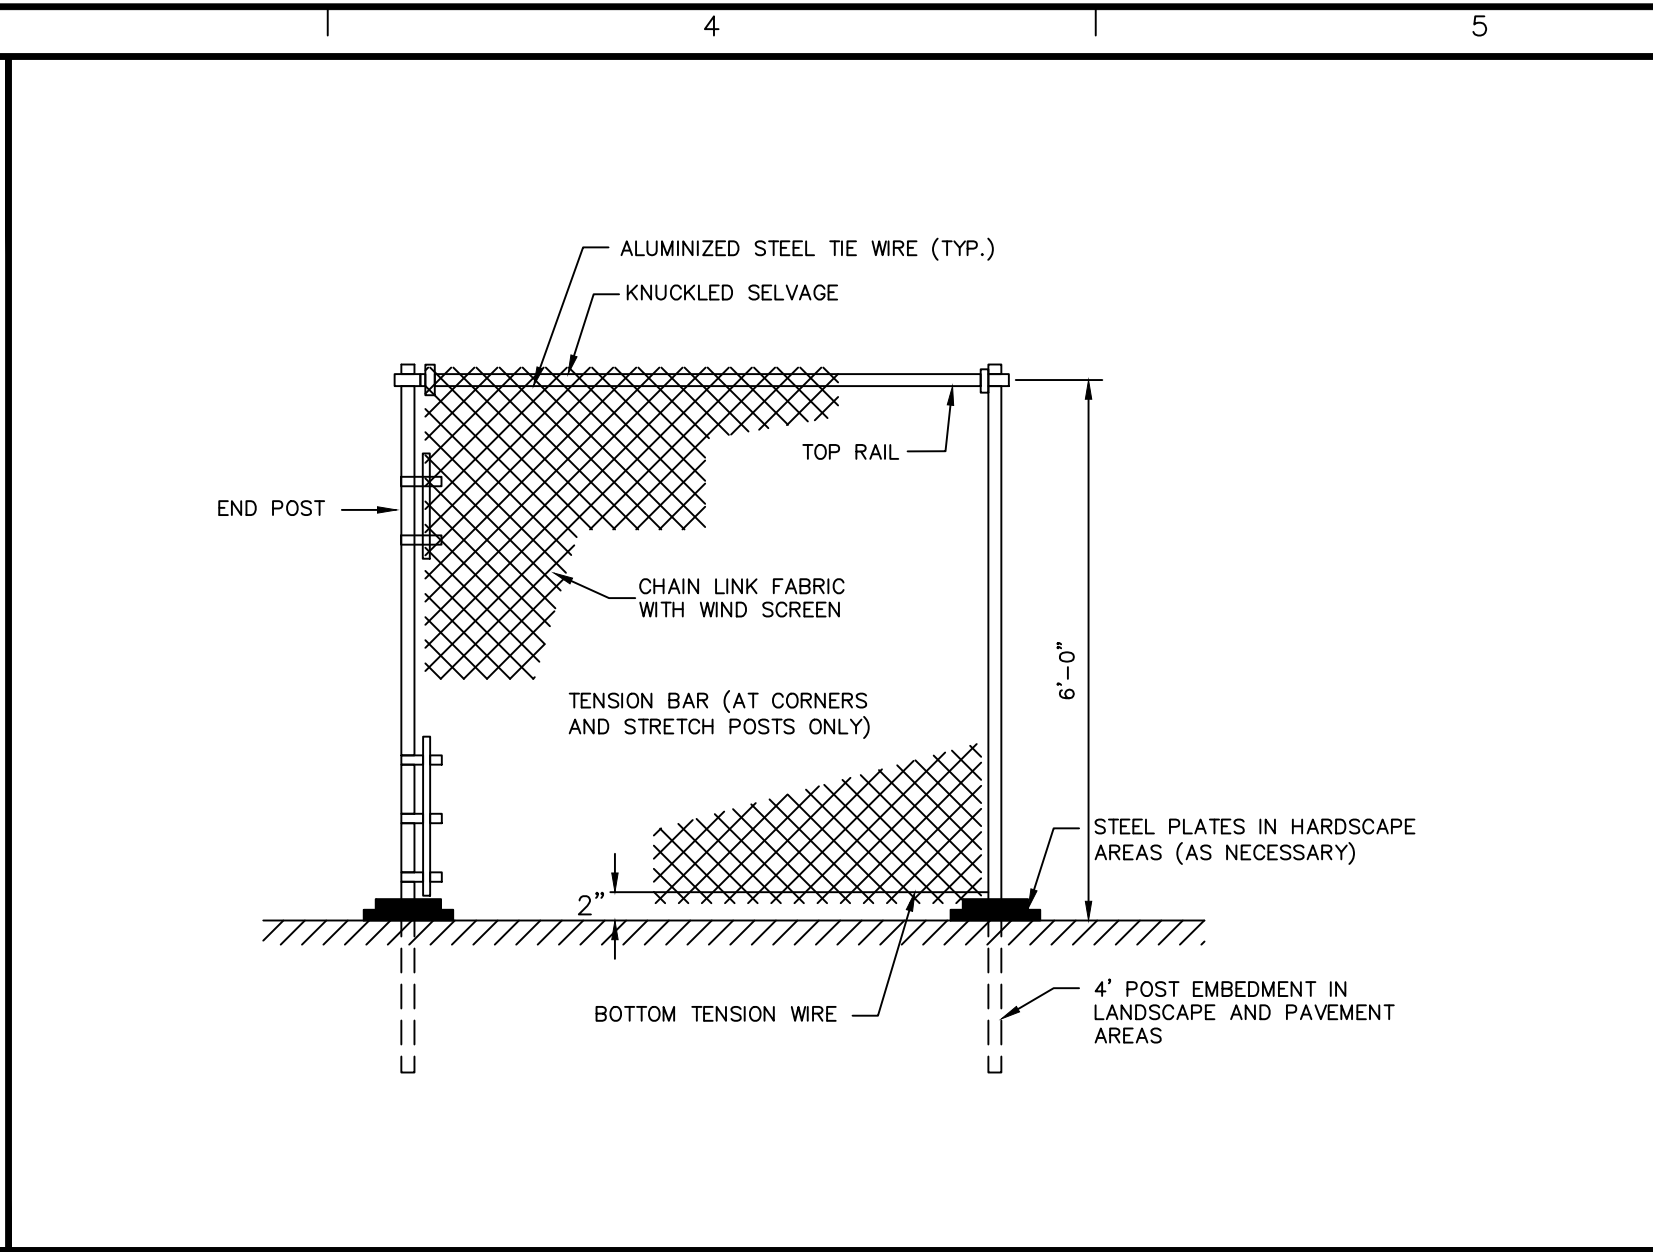


6-FT TEMPORARY CONSTRUCTION FENCE

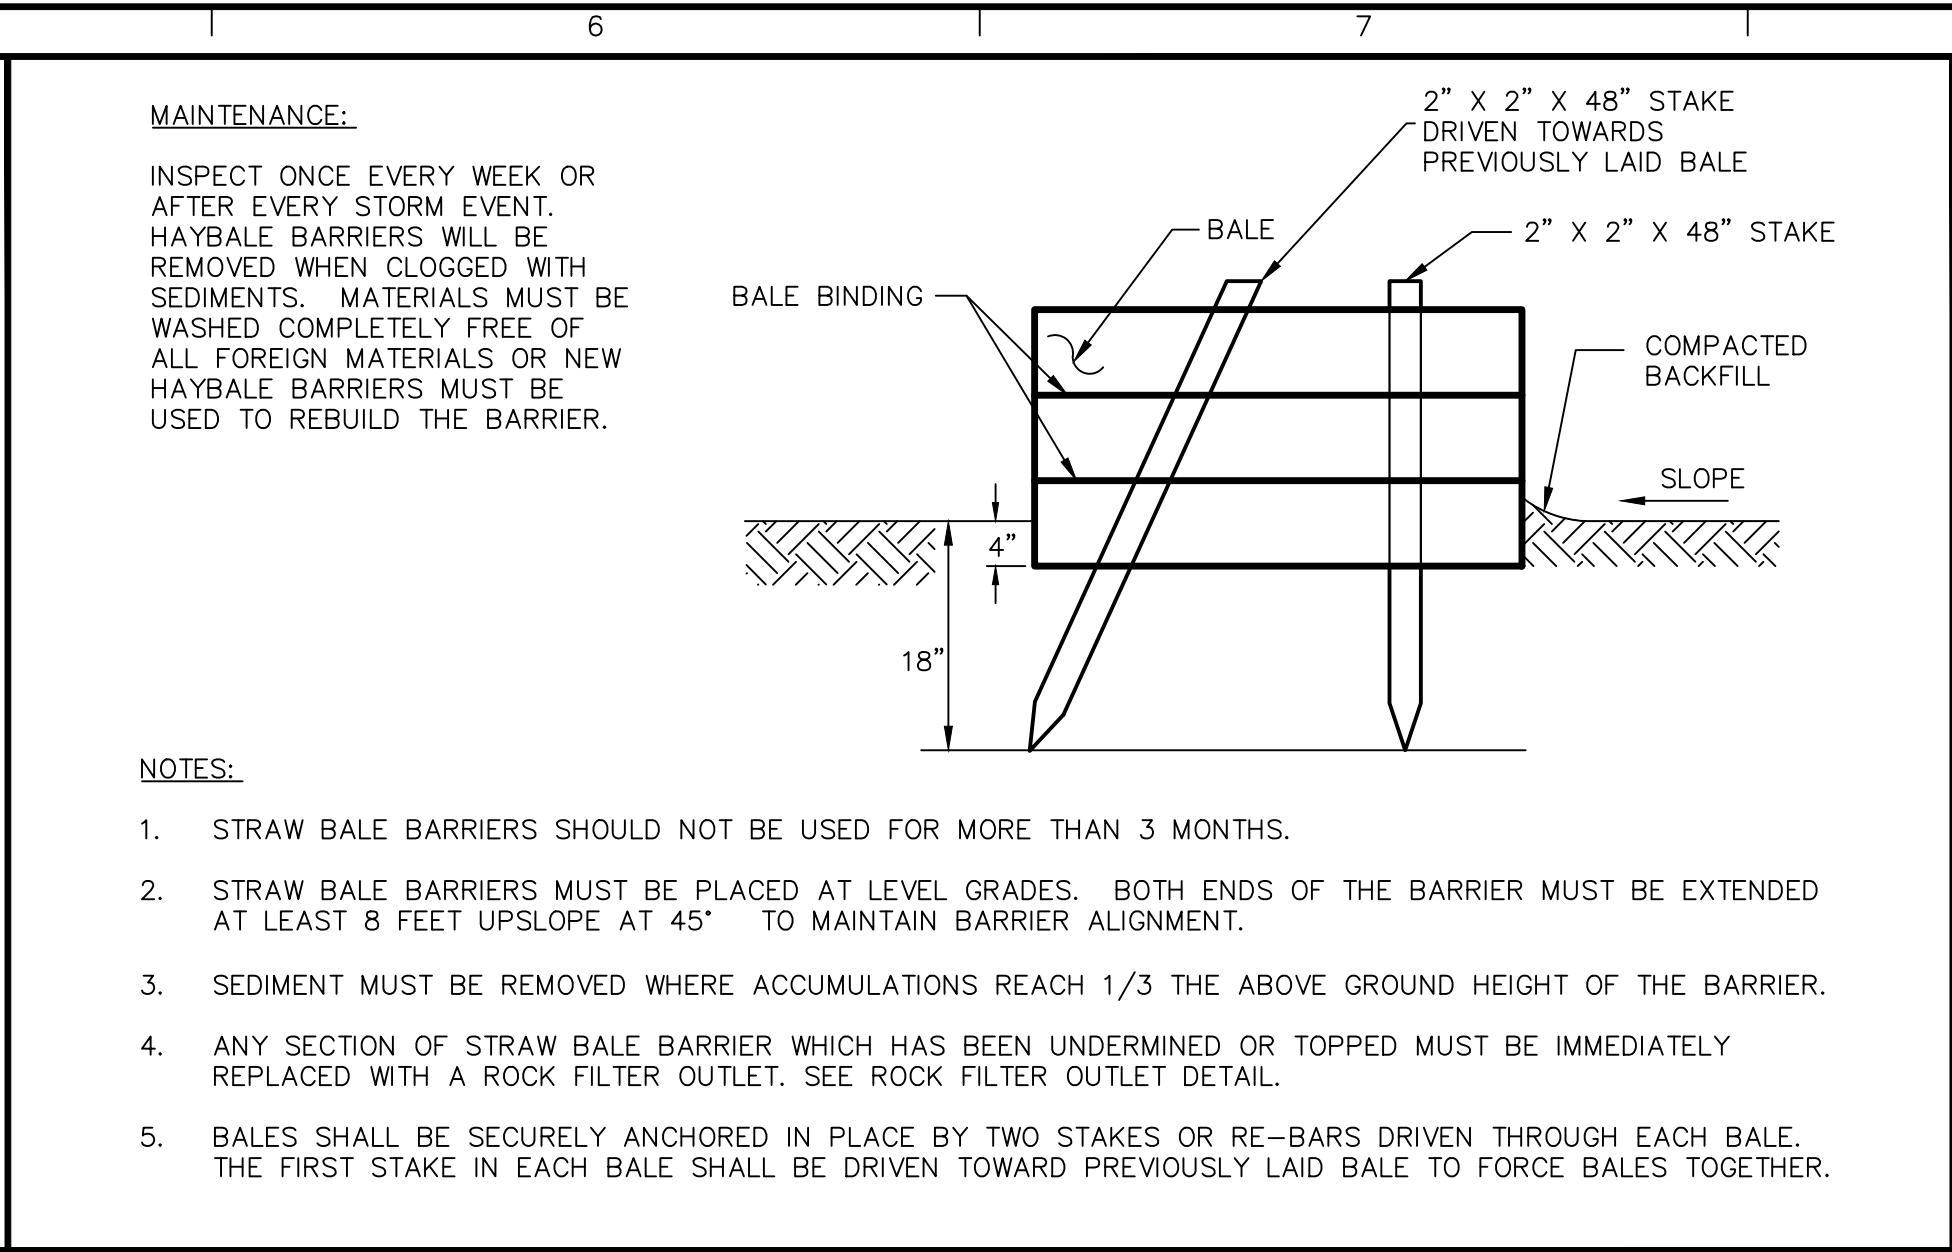


HAYBALE BARRIERS

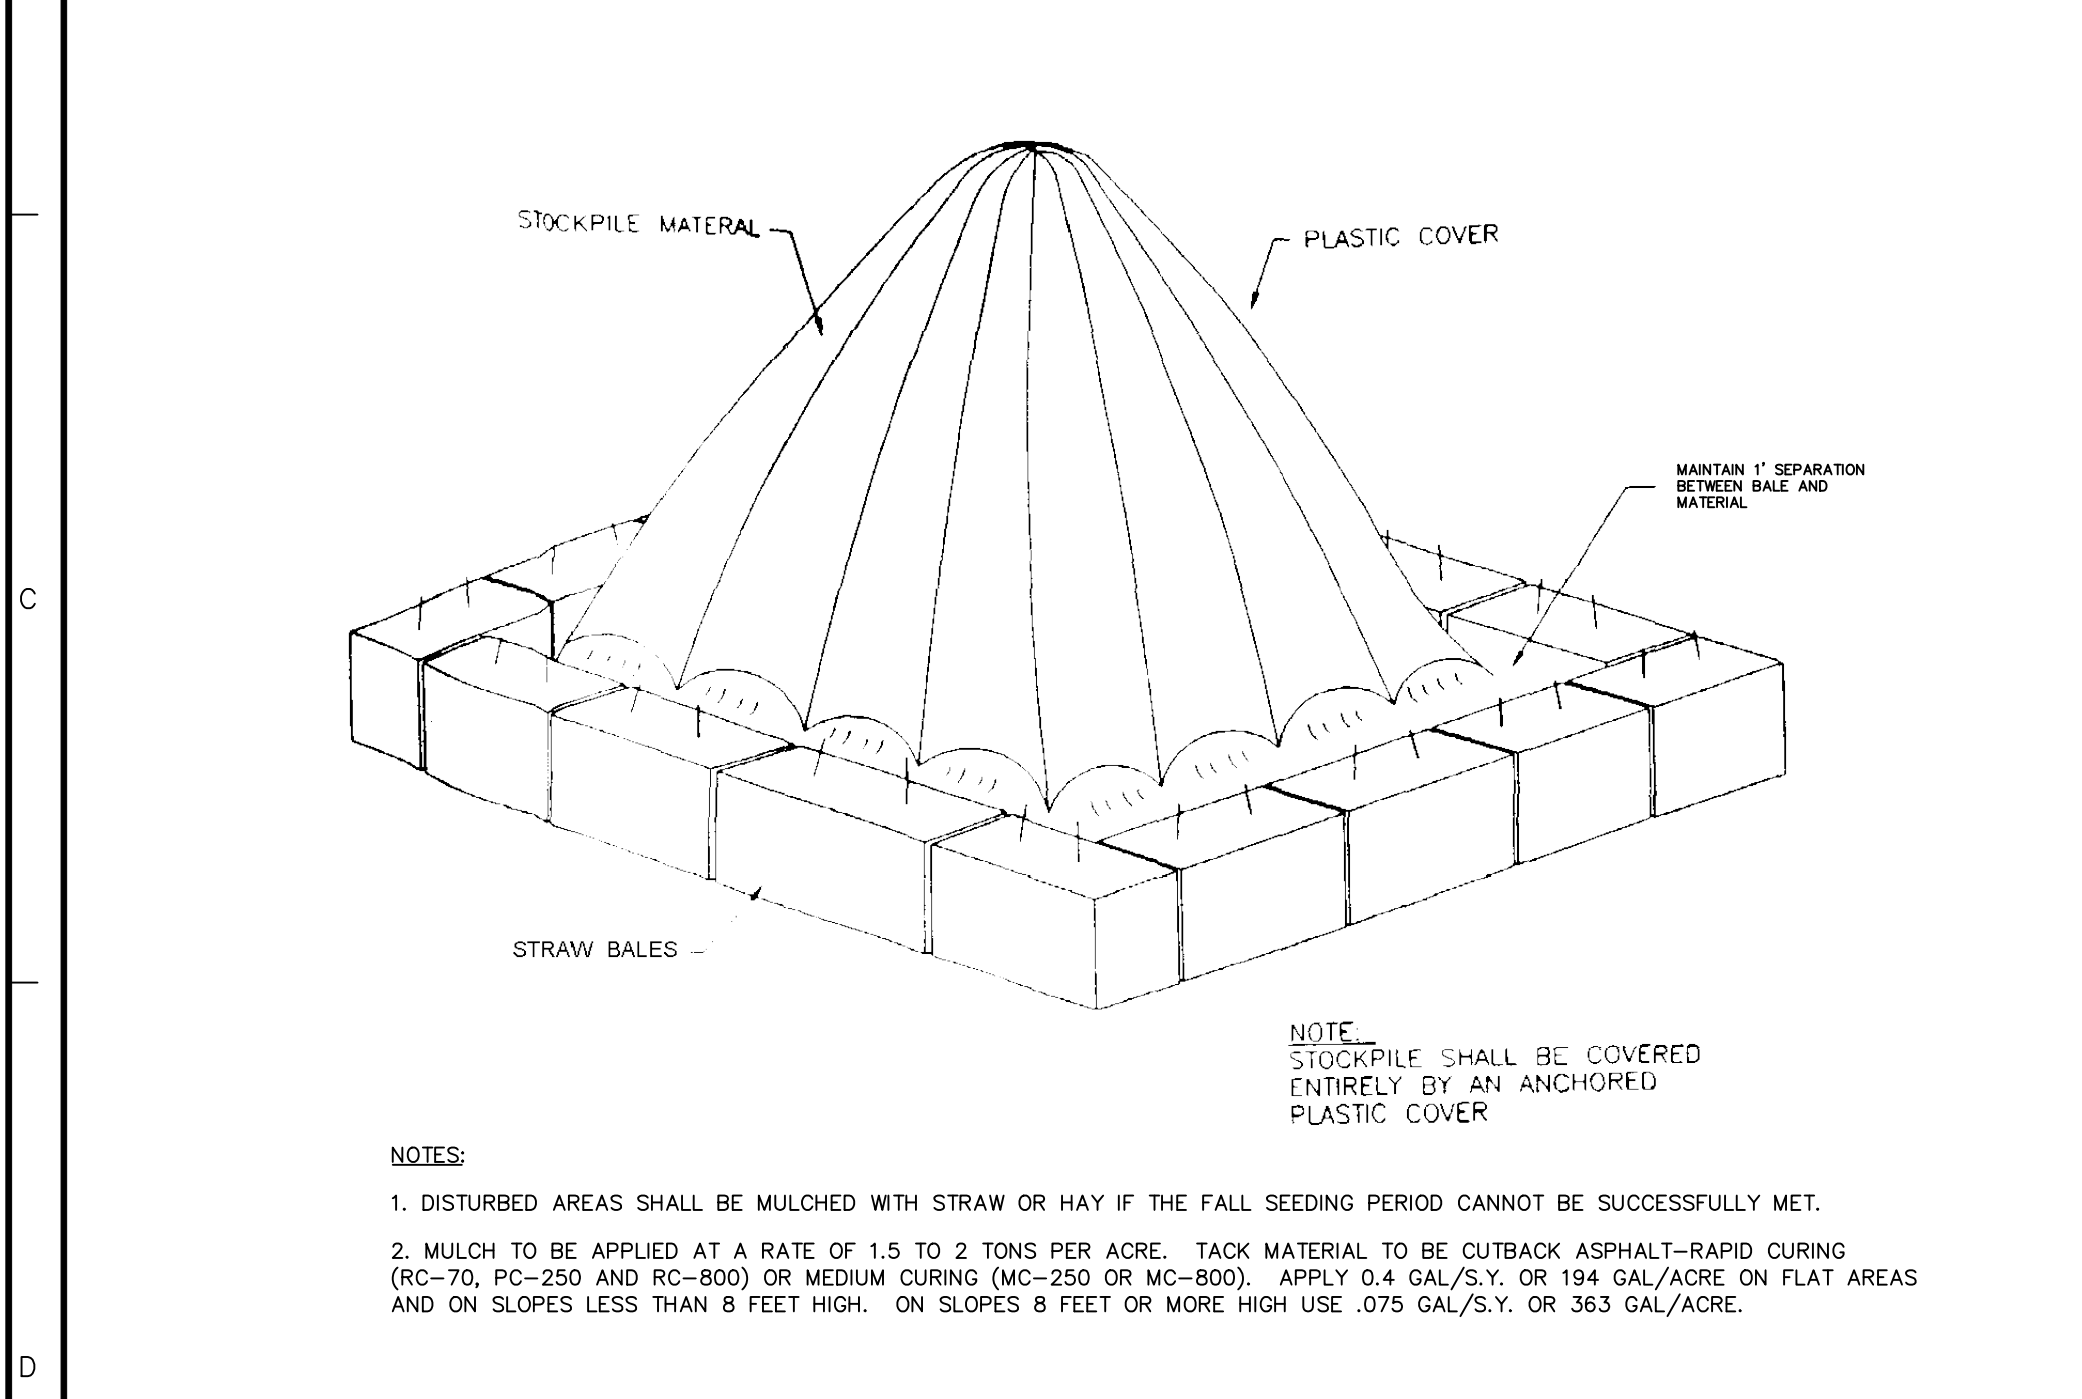


TEMPORARY SOIL / CONSTRUCTION DEBRIS STOCKPILE

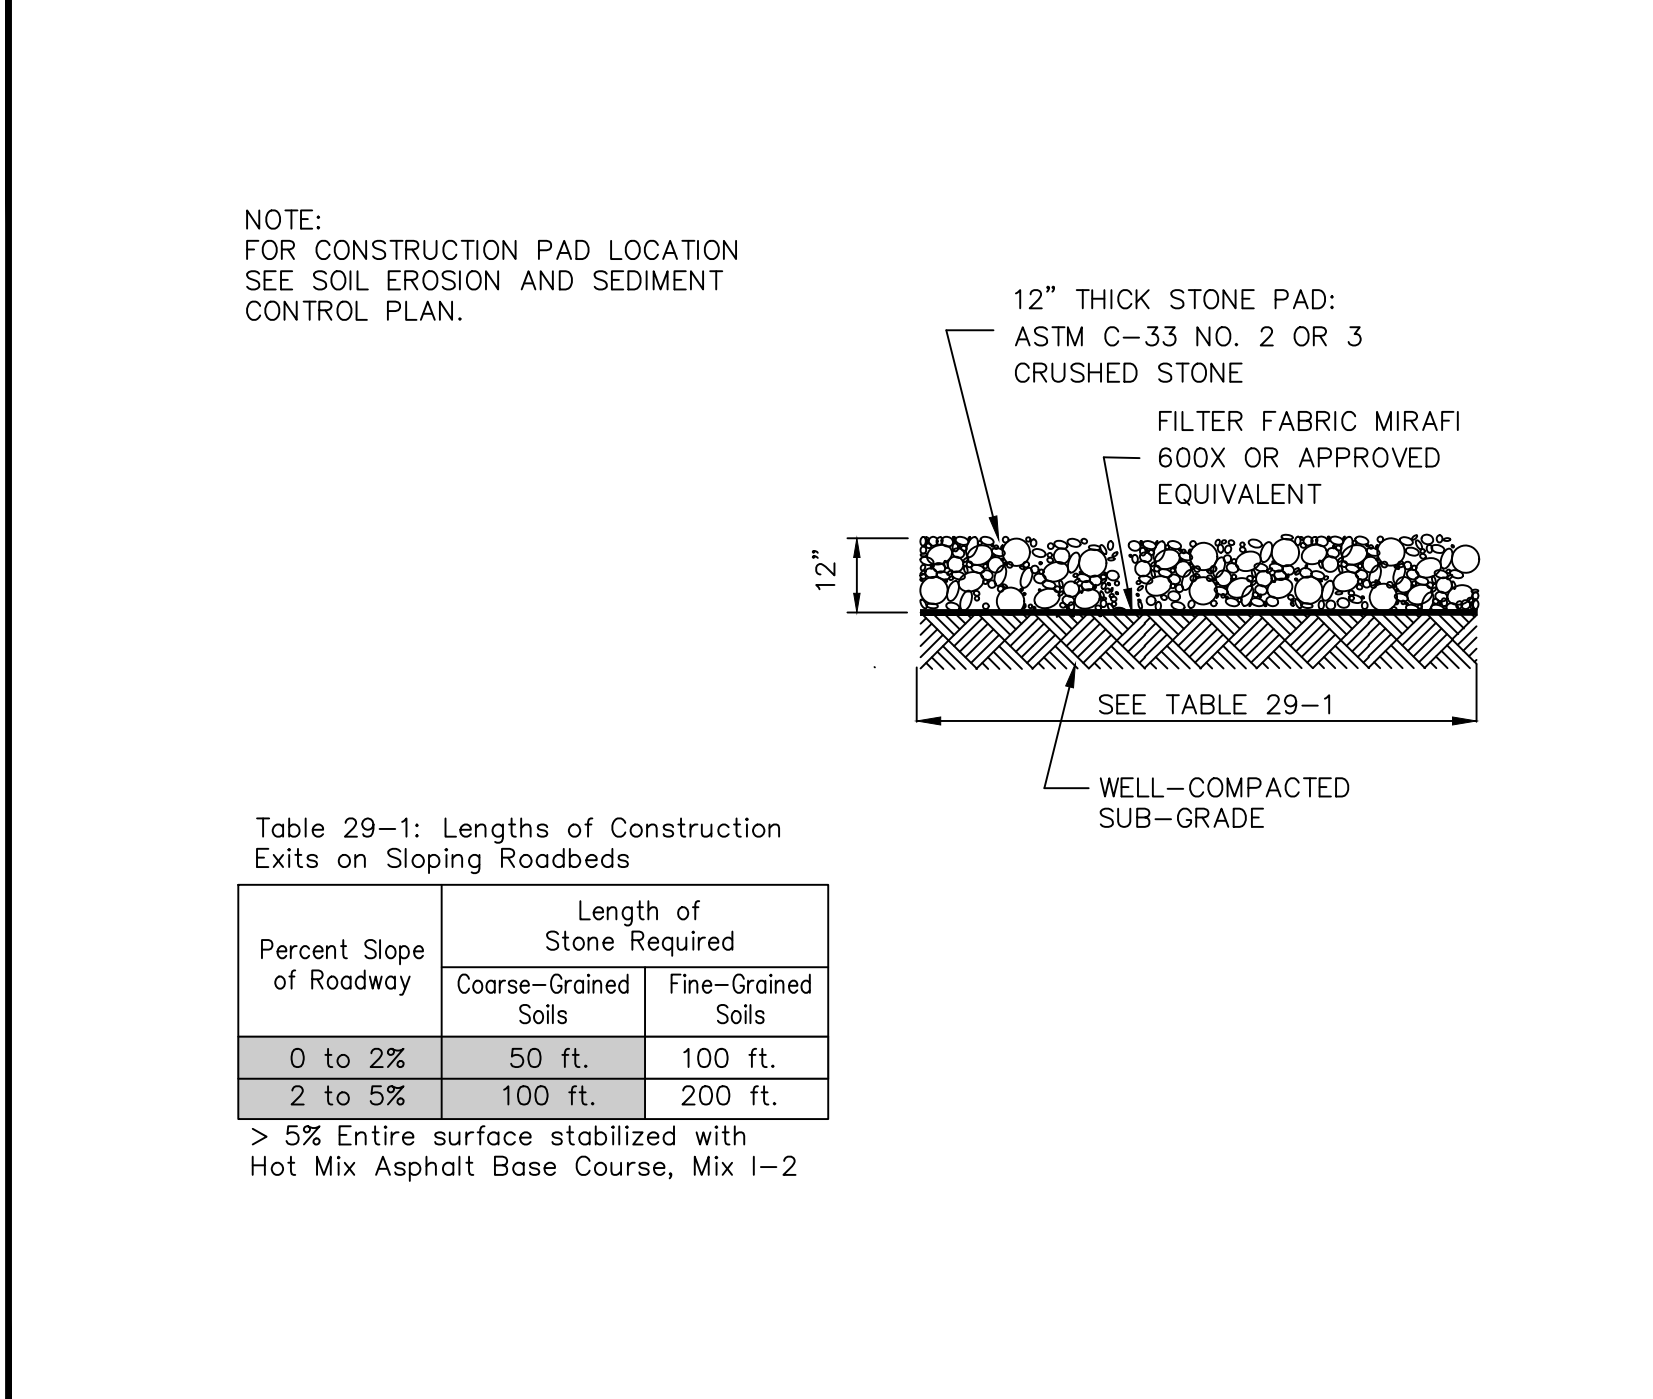


STABILIZED CONSTRUCTION ACCESS

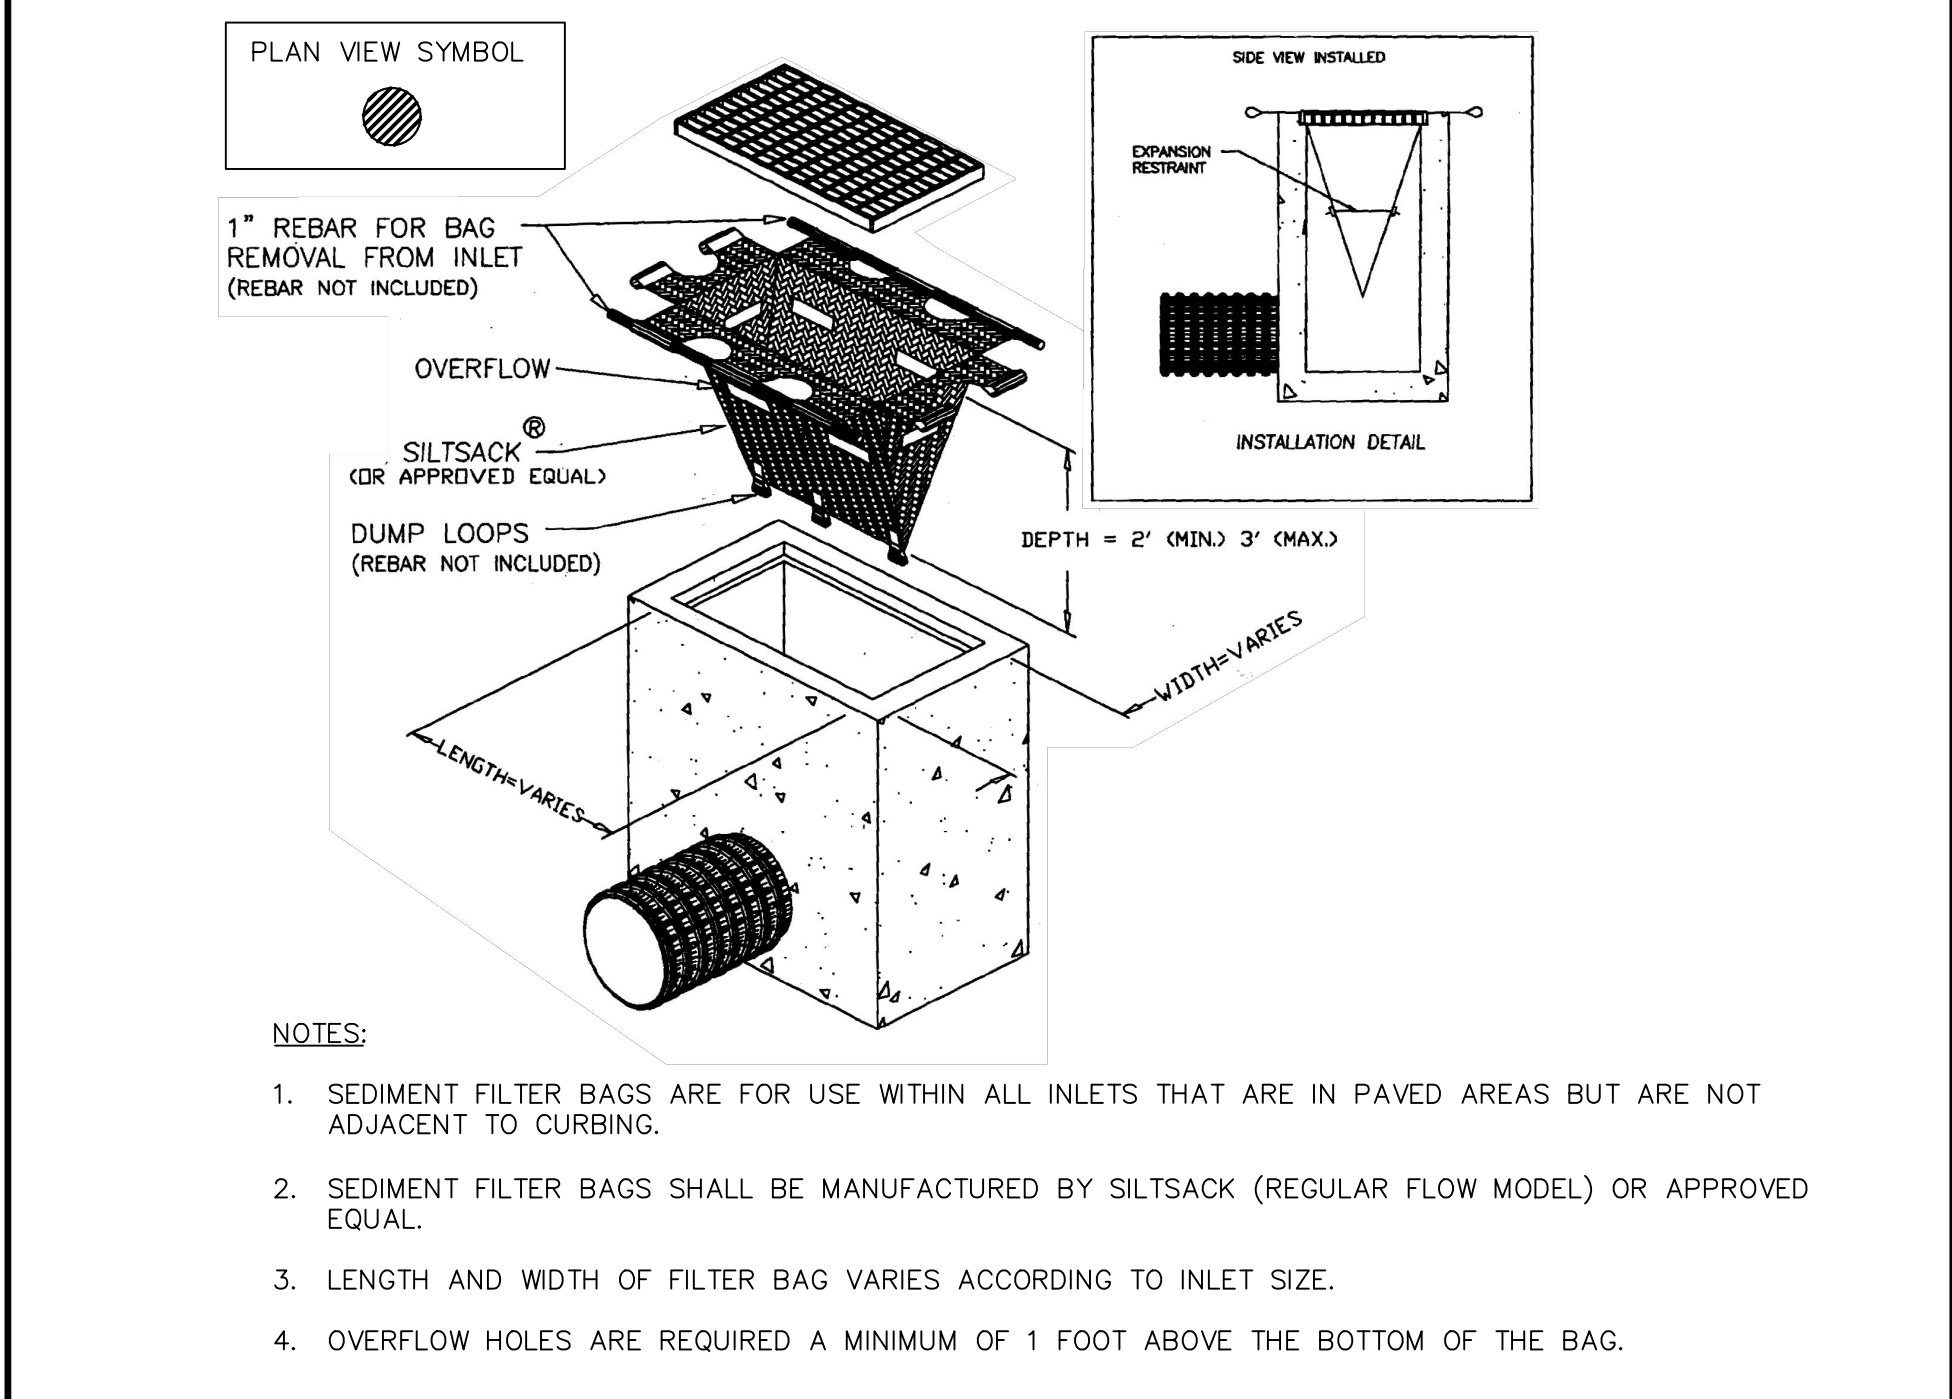


SEDIMENT FILTER BAG INSERT

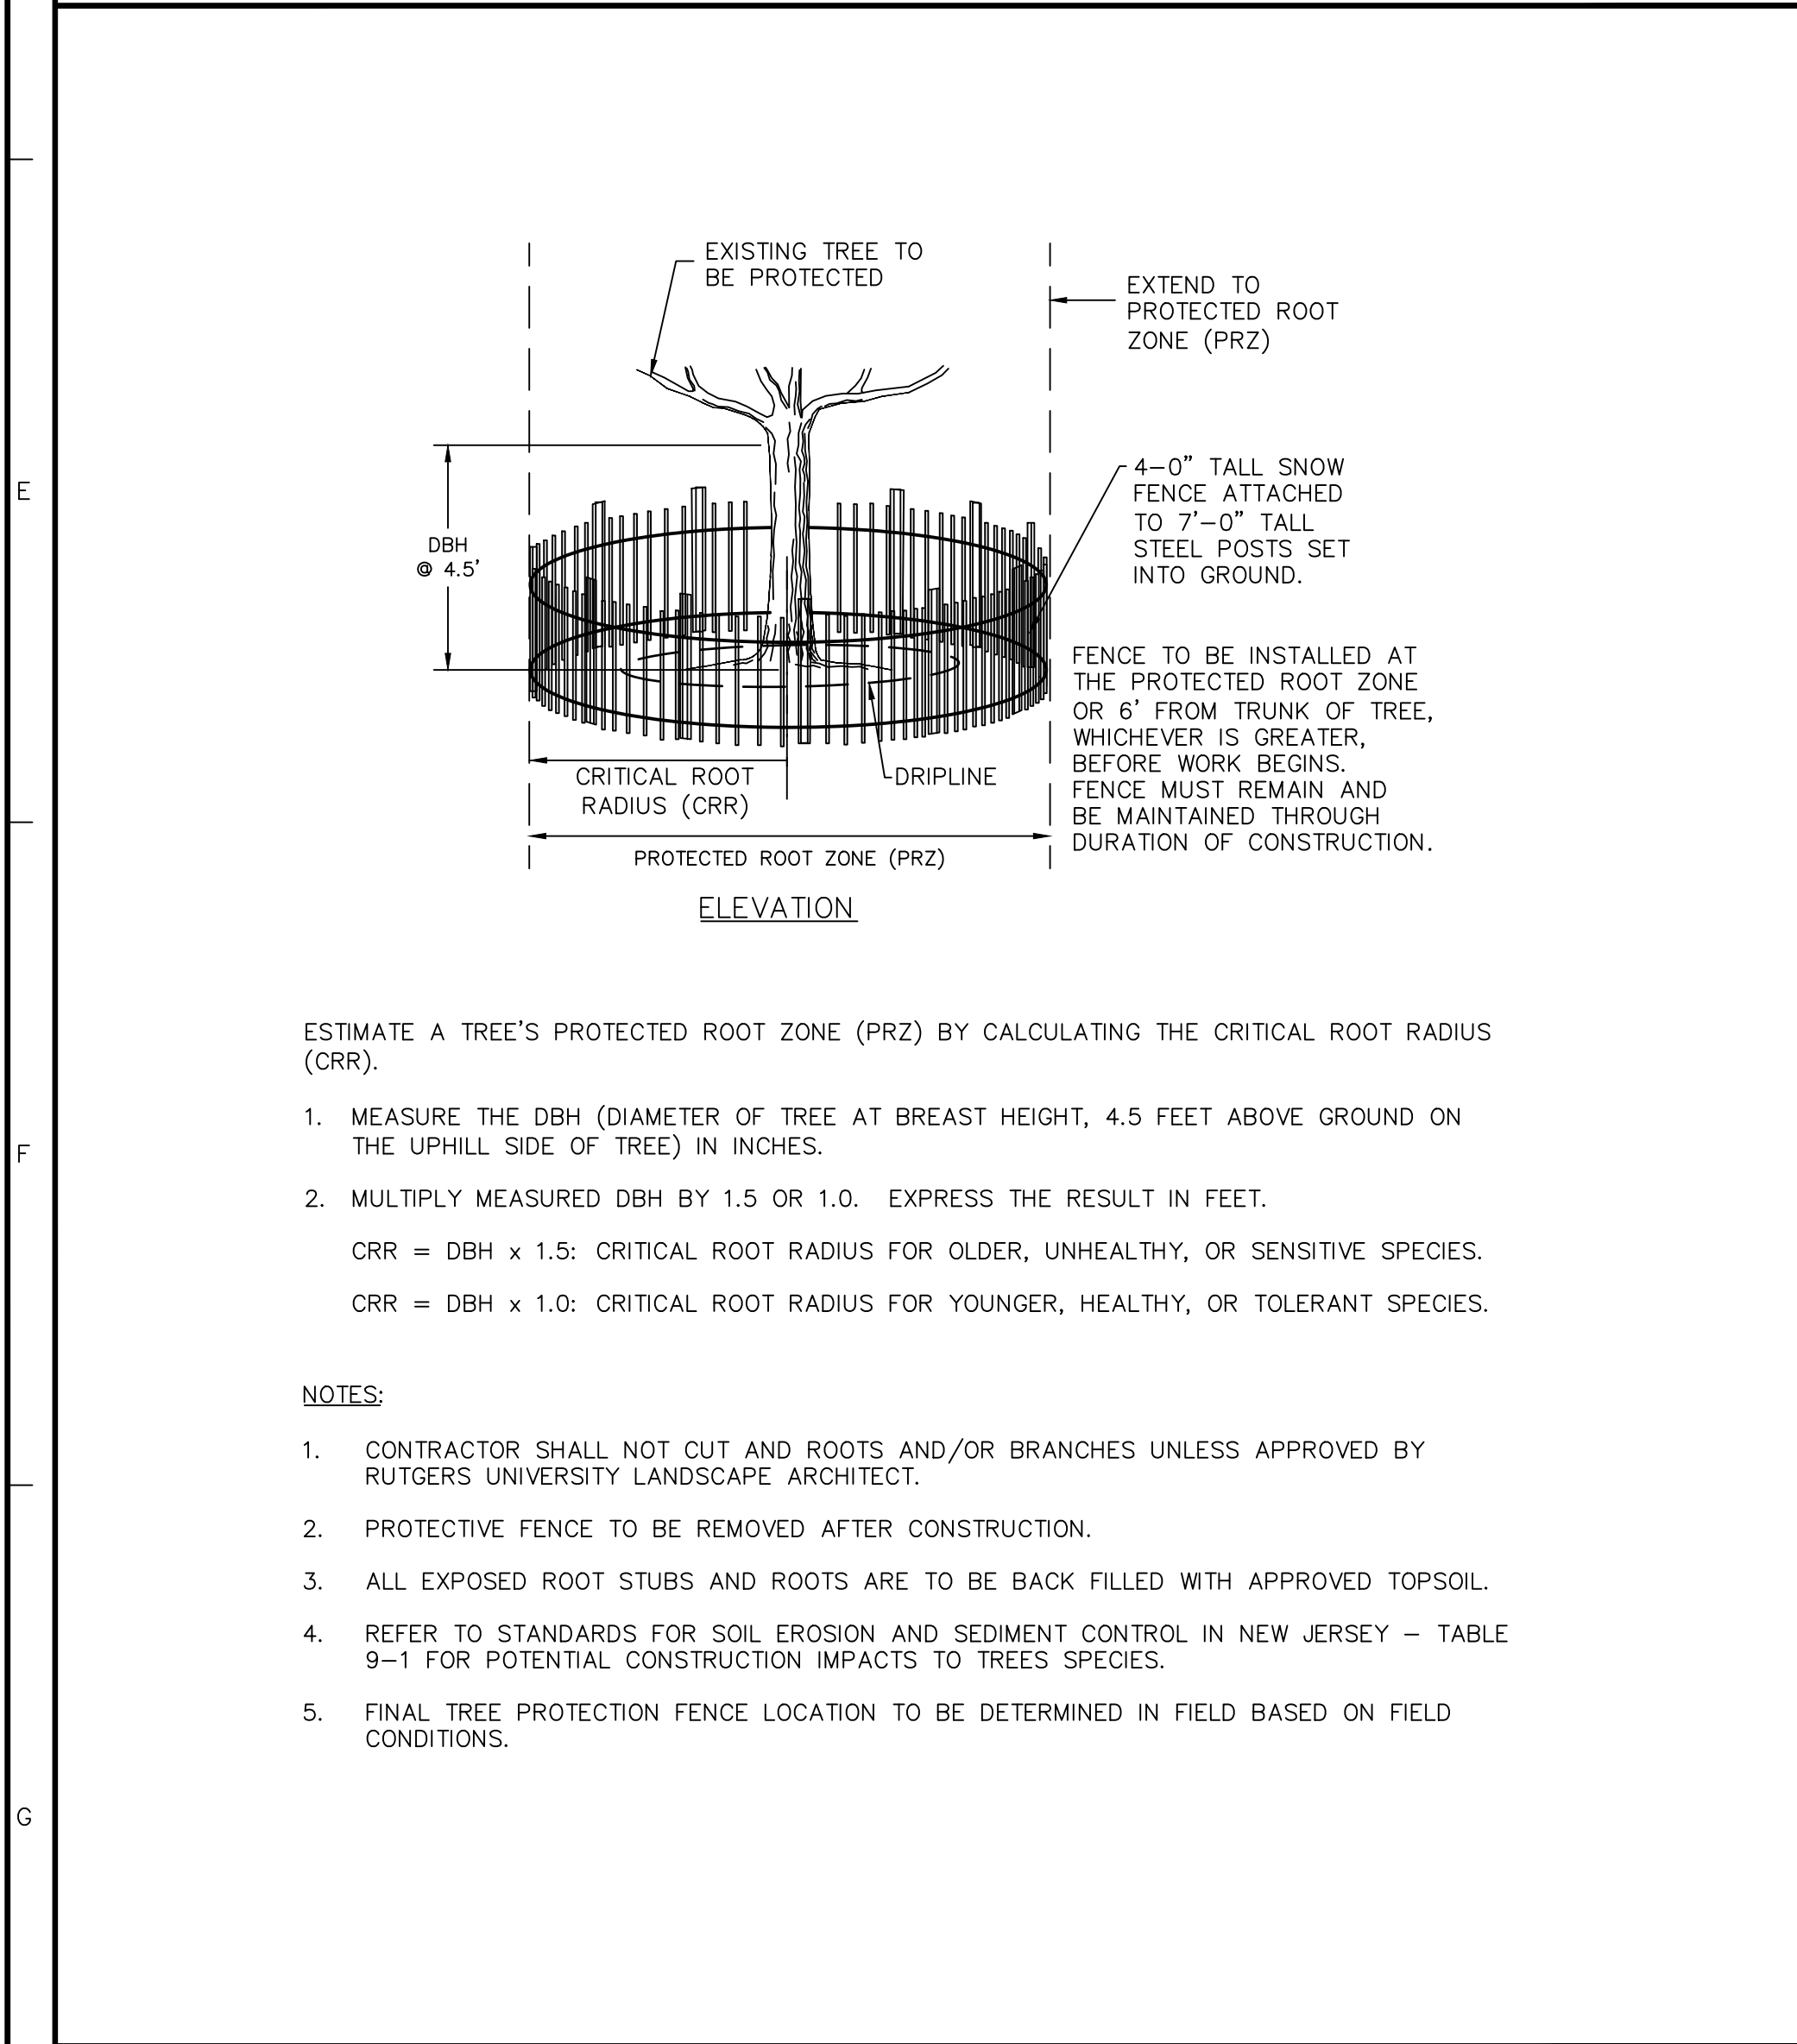

TREE PROTECTION

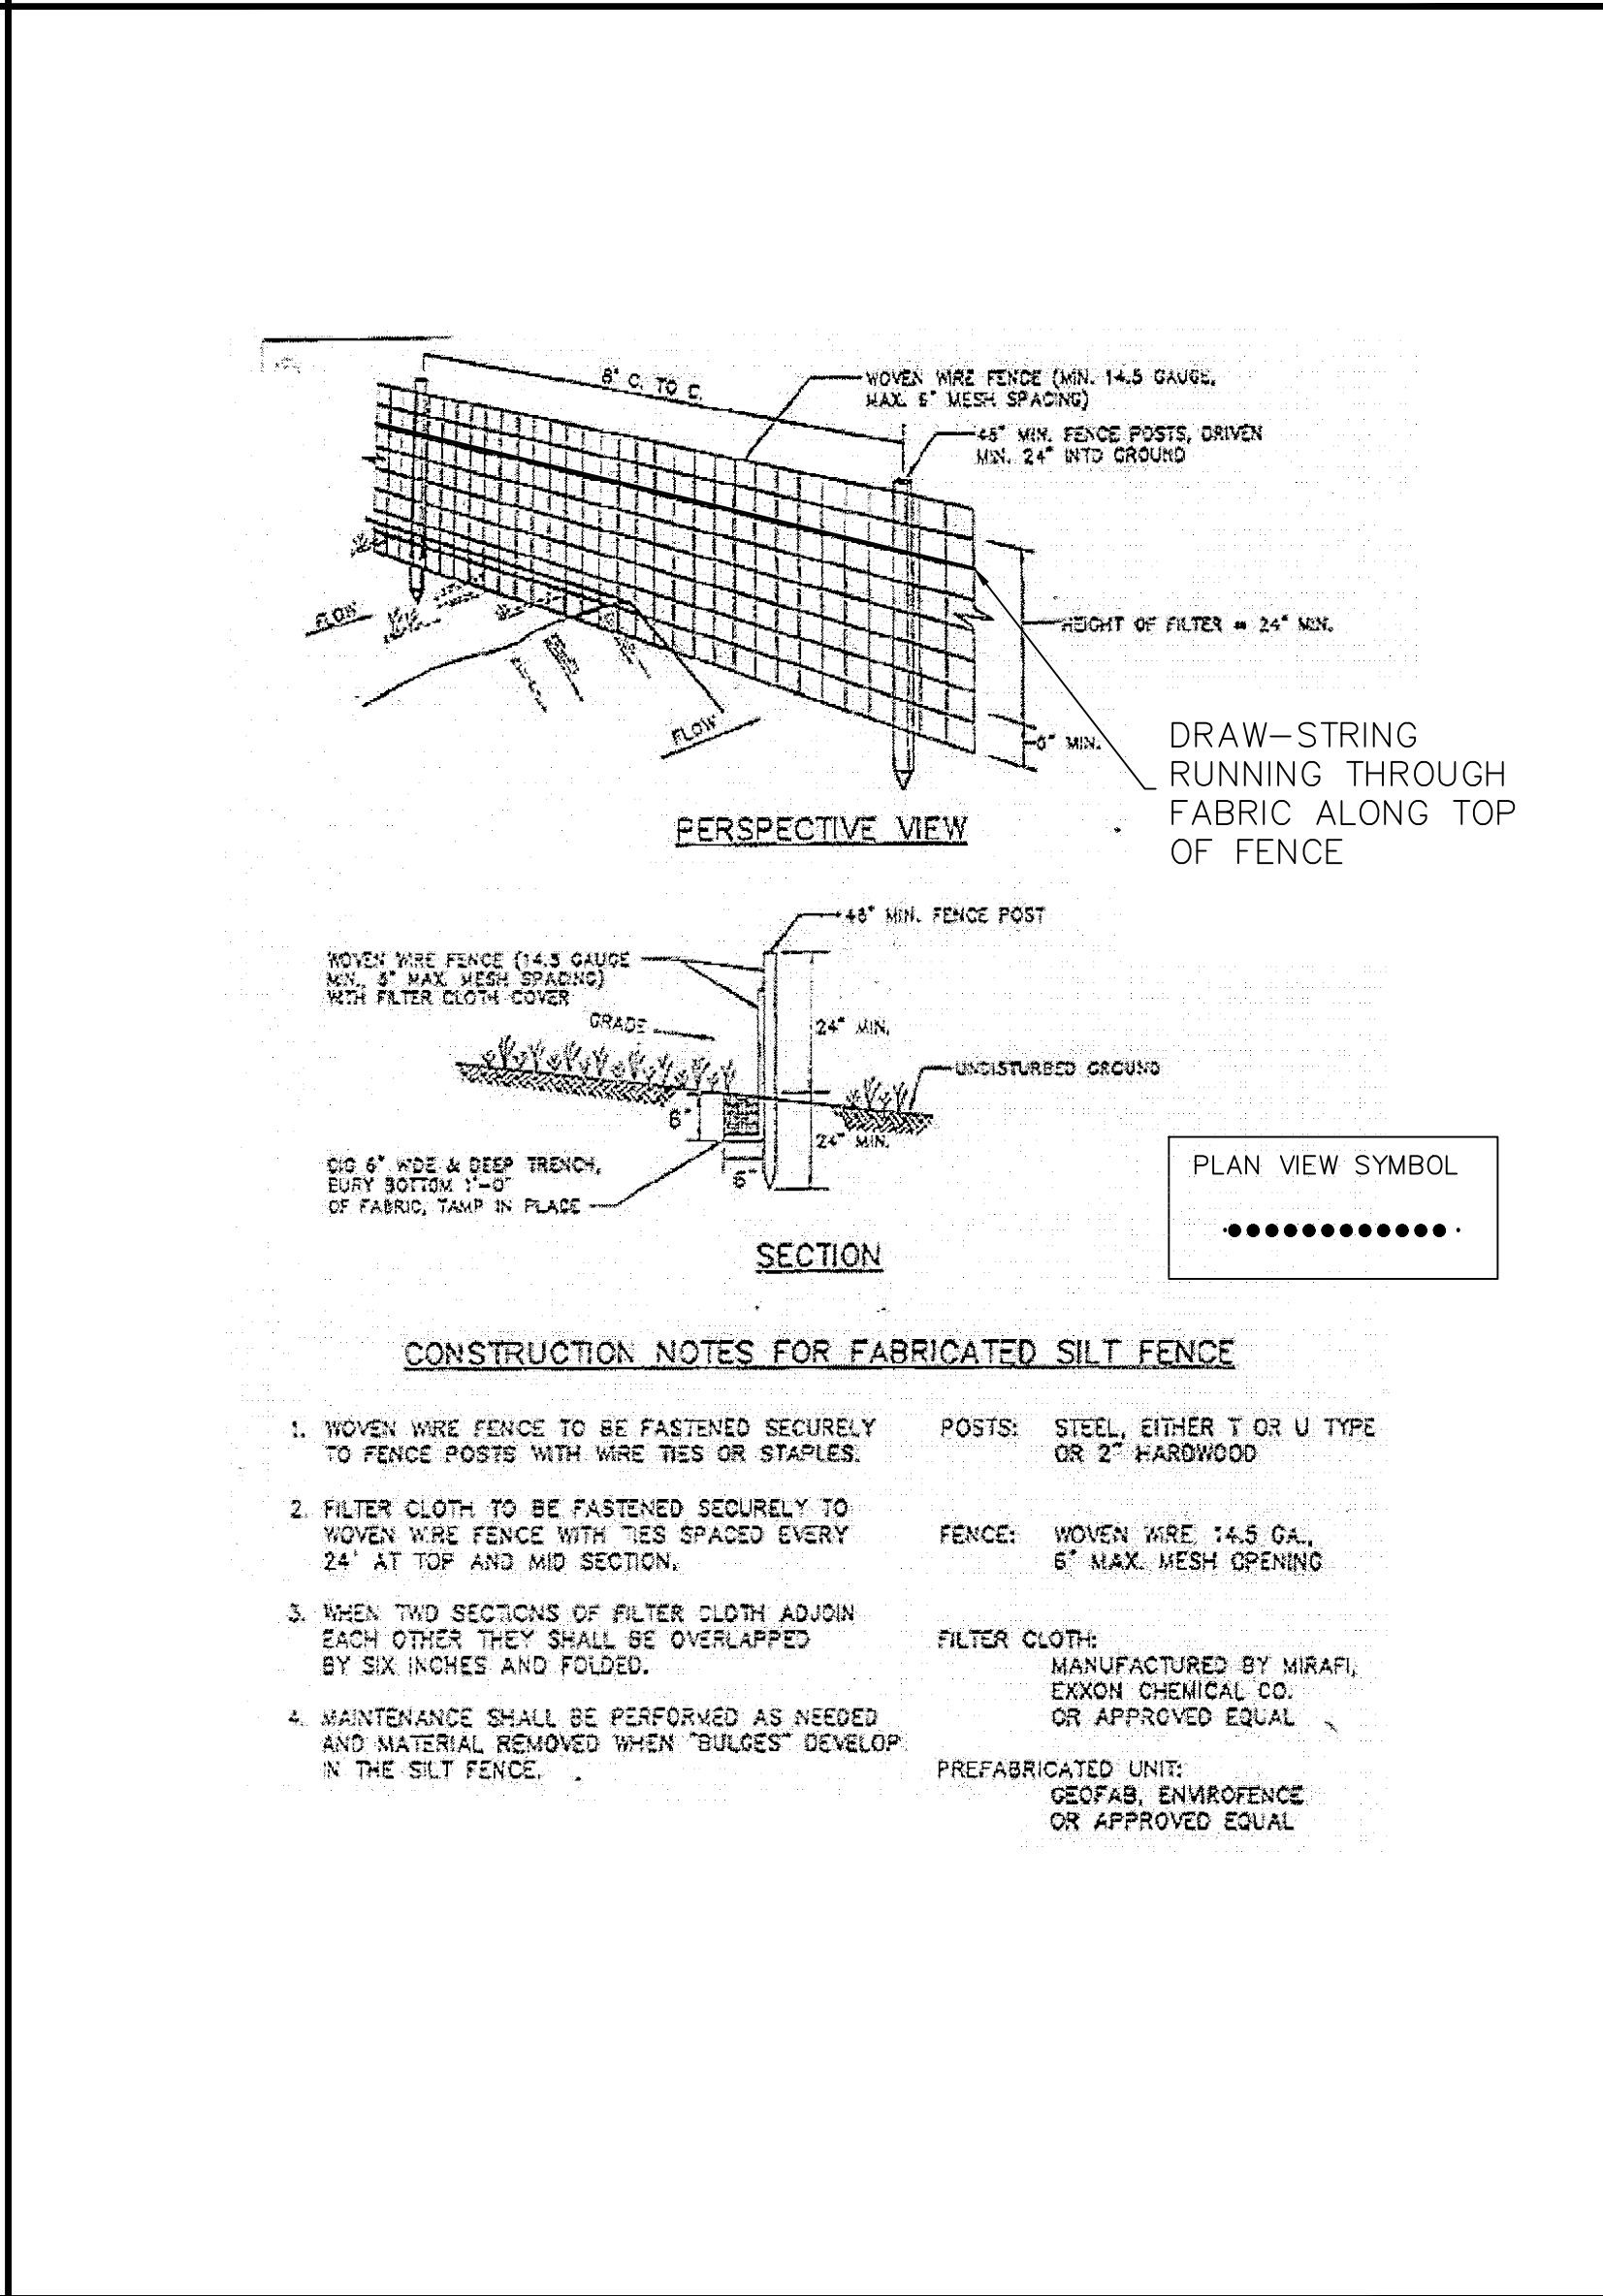

SILT FENCE

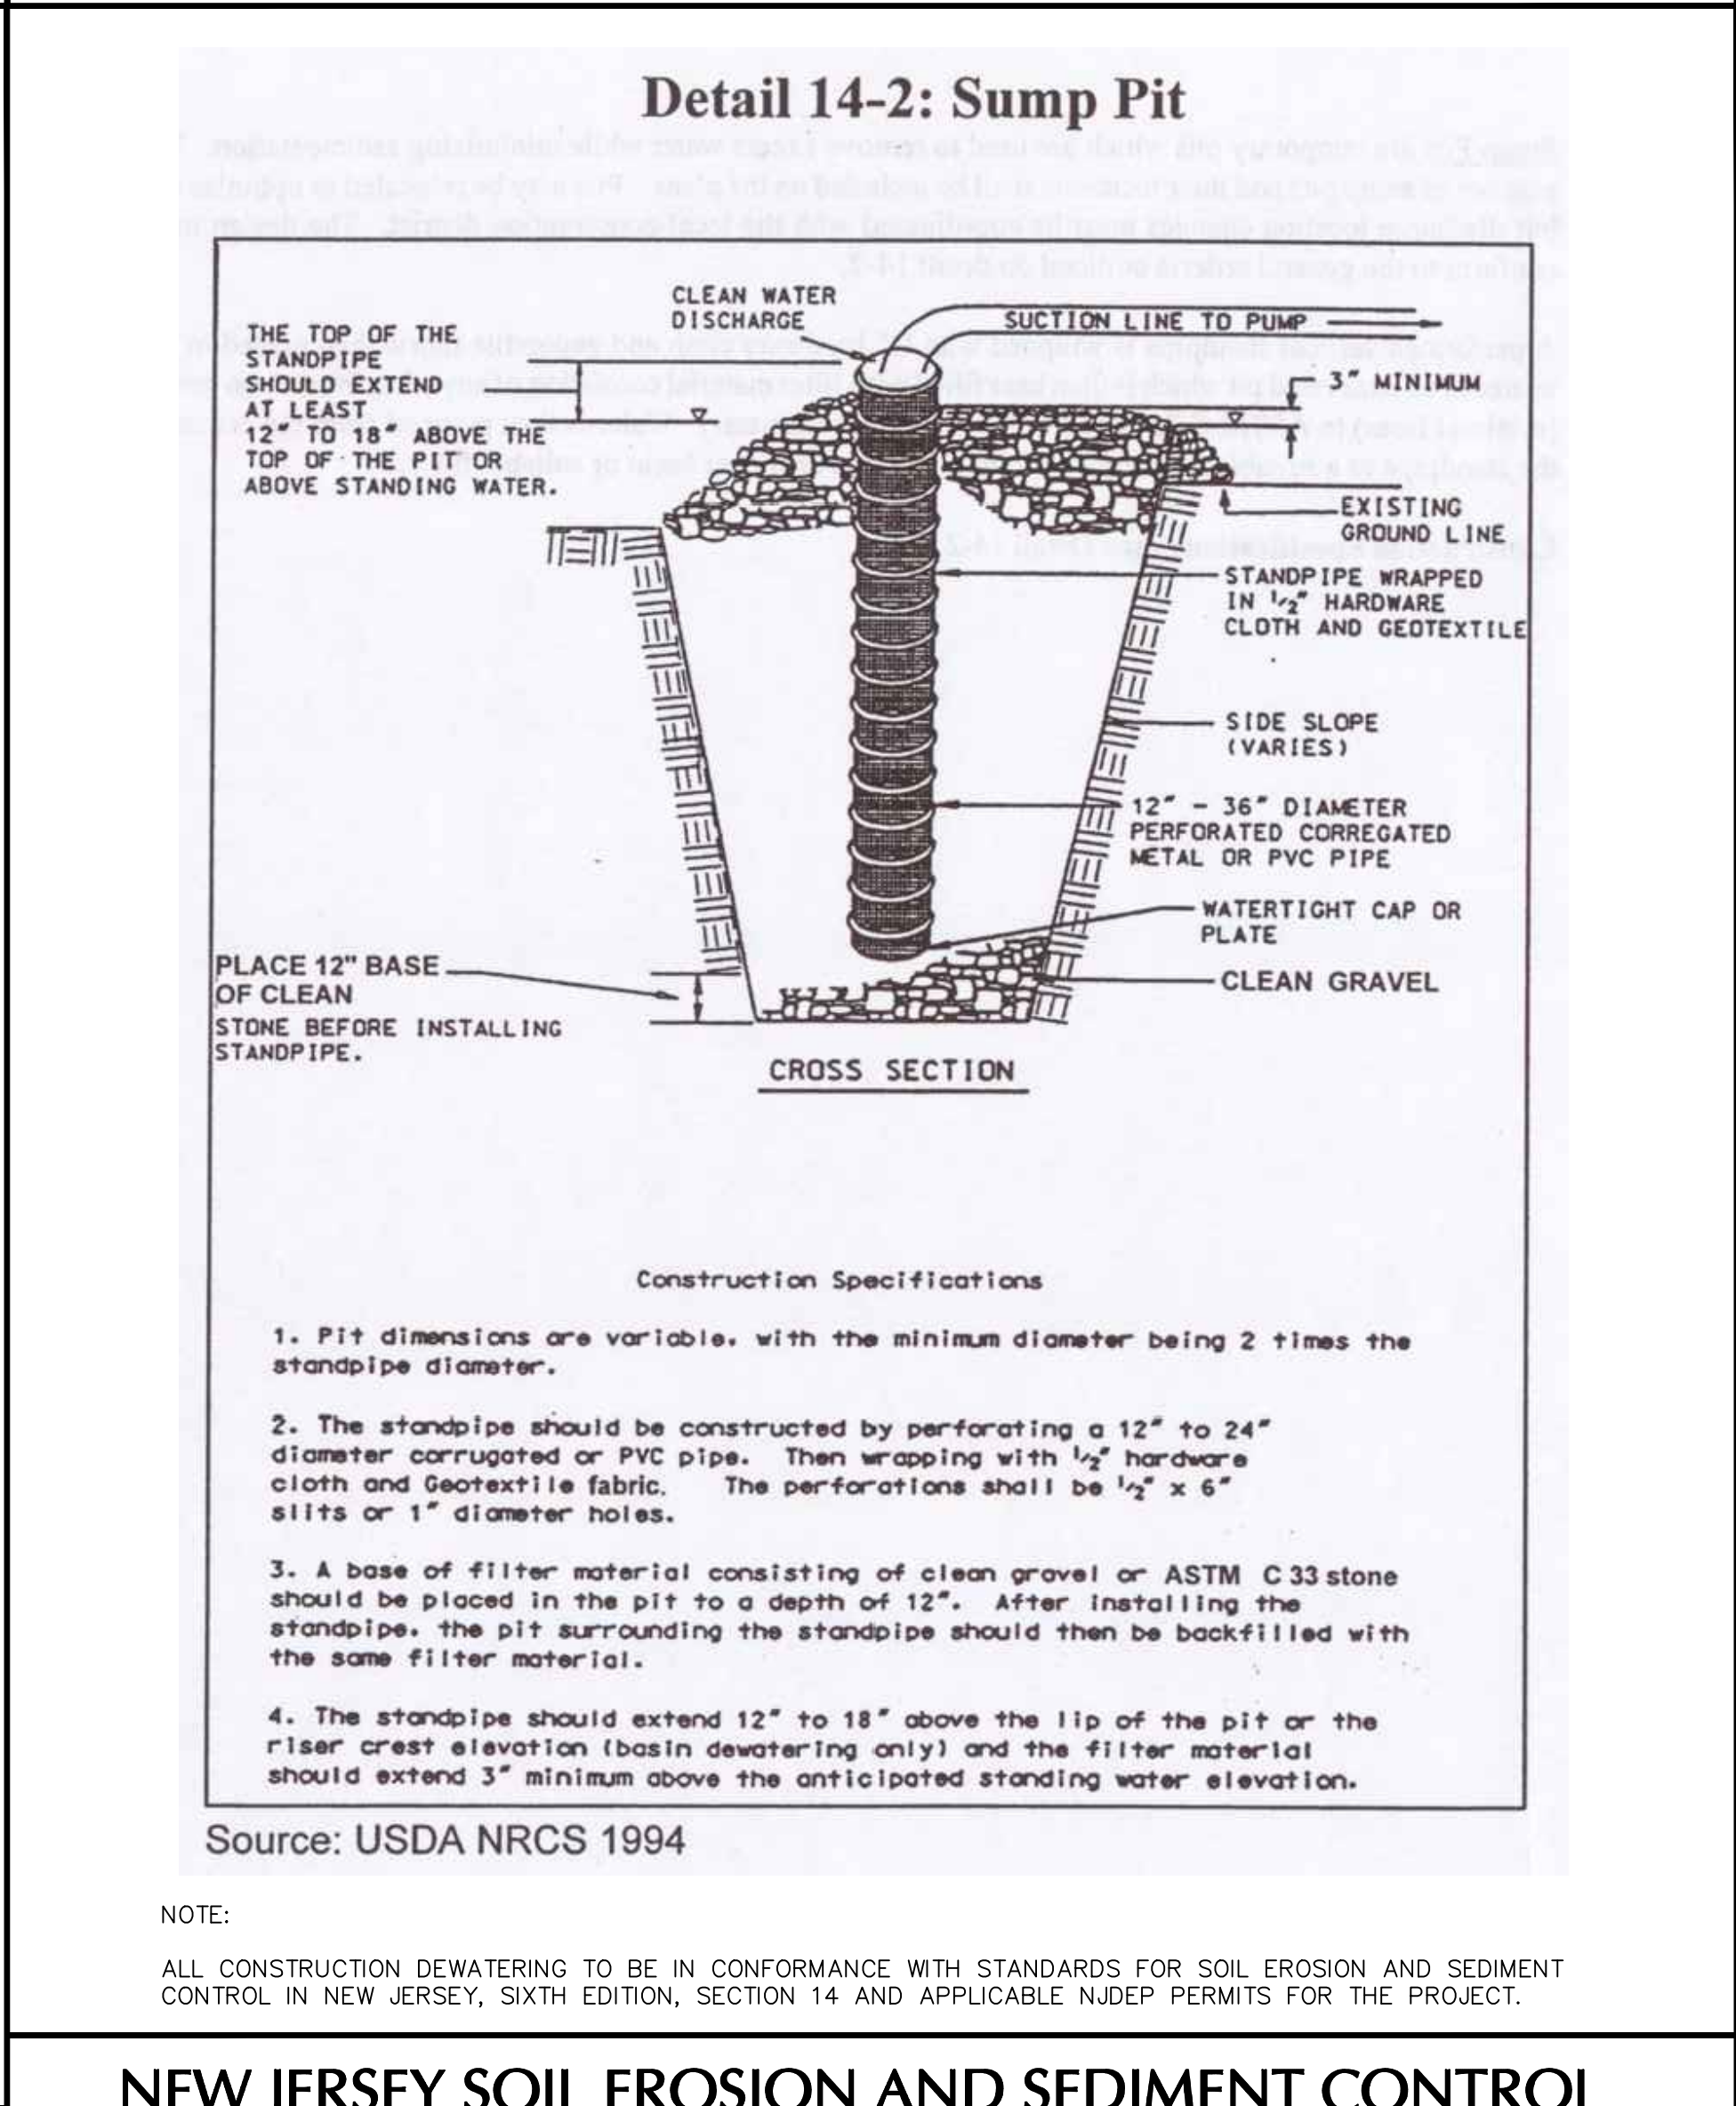

NEW JERSEY SOIL EROSION AND SEDIMENT CONTROL
DETAIL FOR CONSTRUCTION DEWATERING

Date	Description	No.
REVISIONS		
 CHRISTIAN M. ROCHE DATE SIGNED NJ PROFESSIONAL ENGINEER NJ LICENSE No. 24GE04988100		
LANGAN Langan Engineering, Environmental, Surveying, Landscape Architecture and Geology, D.P.C. 989 Lenox Drive, Suite 124 Lawrenceville, NJ 08648 T: 609.282.8000 F: 609.282.8001 www.langan.com NJ CERTIFICATE OF AUTHORIZATION No. 24GA07986400		
Project RWJ BARNABAS HEALTH SOUTH BUILDING EXPANSION BLOCK 24.01, LOT 1.01 CITY OF NEW BRUNSWICK MIDDLESEX COUNTY NEW JERSEY		
Drawing Title SOIL EROSION AND SEDIMENT CONTROL DETAILS		
Project No. 130141101		Drawing No. CE-502
Date 05/24/2019		
Drawn By GGB		
Checked By CMR		
Sheet 9 of 11		