
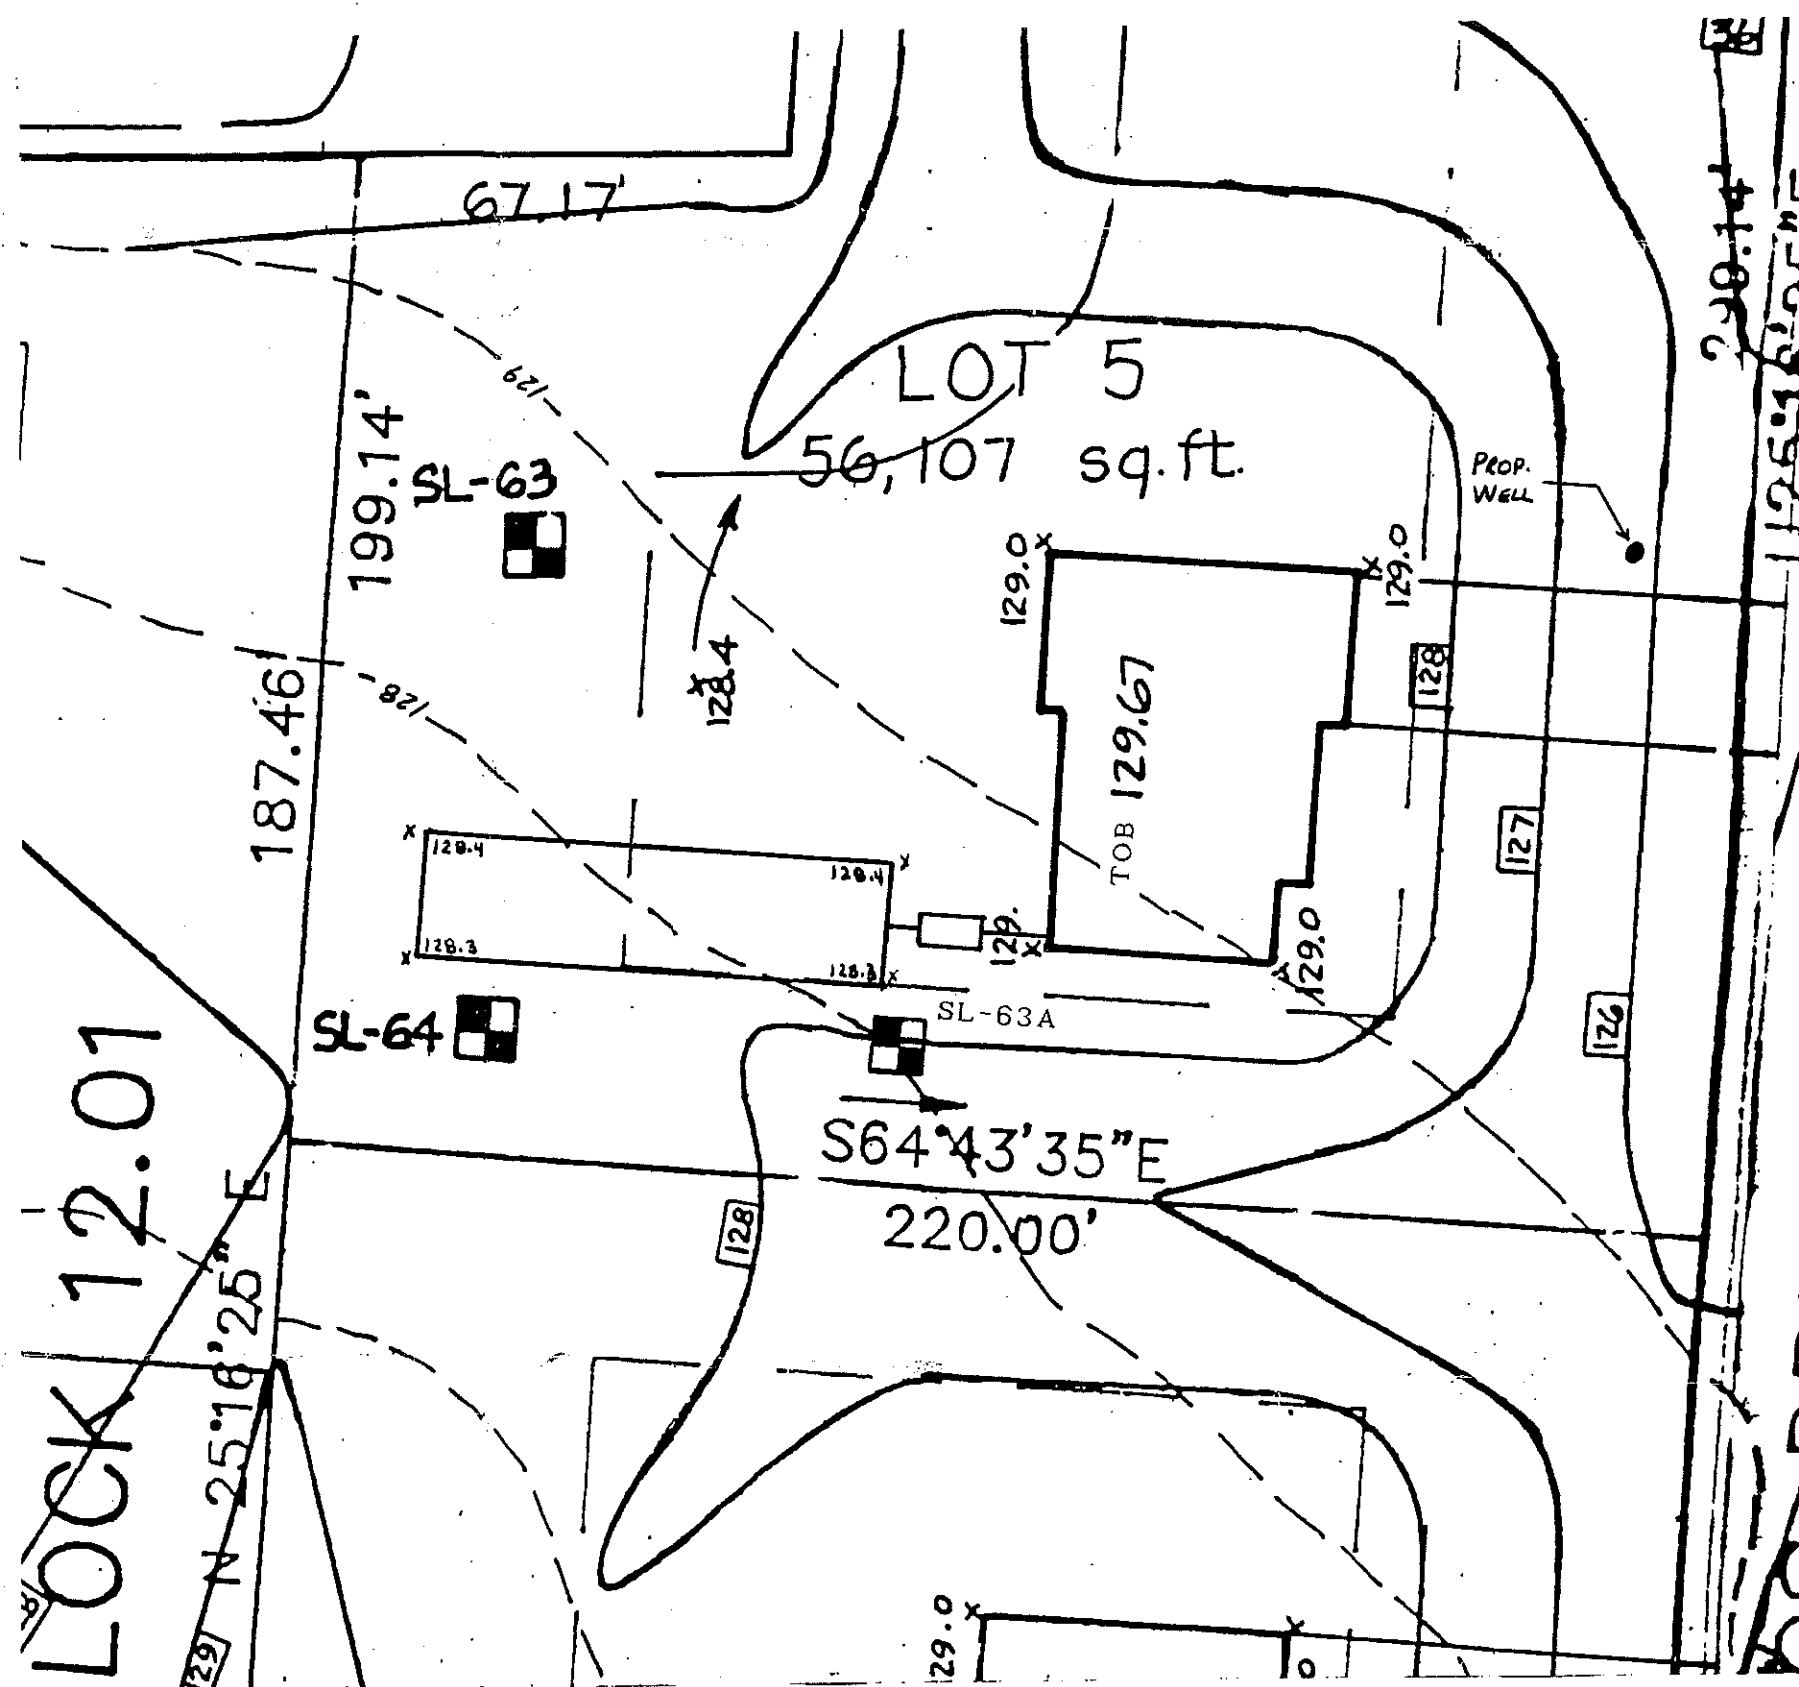


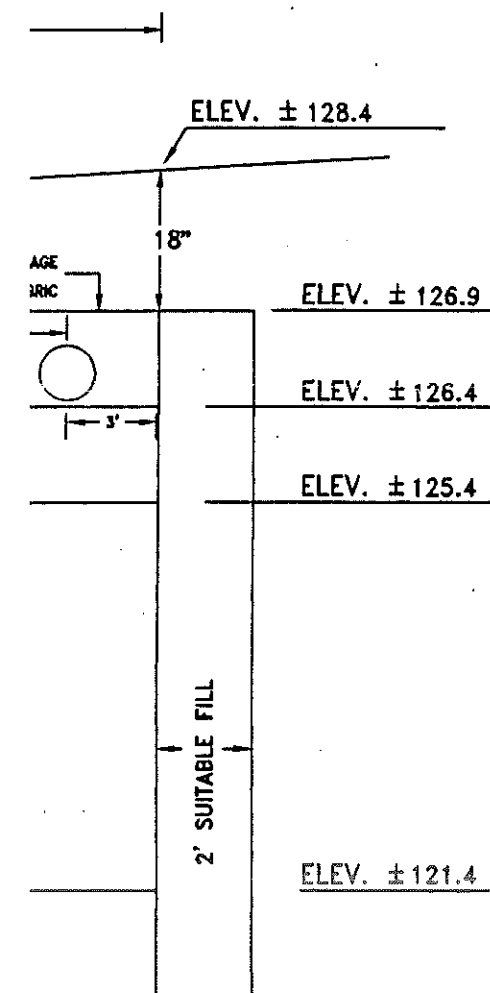

PLOT PLAN
SCALE: 1" = 30'

DESIGN CRITERIA
PROPOSED 4 BEDROOM RESIDENCE
DAILY SEWAGE VOLUME:
1ST BEDROOM X 200 GPD + 3 E
MINIMUM BED SIZE REQUIRED:
650 GPD X 1.6 S.F./GPD = 1,04
BED SIZE PROVIDED: 15' X 70' =