

ENGINEERING PERMIT APPLICATION

RECEIVING CLERK: MK
PERMIT #: REV-15-00416

BLOCK: 86.09 LOT: 4 ADDRESS: 88 Driftwood

IDENTIFICATION:

1. WORK SITE ADDRESS: 88 DRIFTWOOD DR BRICK

2. NAME OF OWNER IN FEE: DOROTHY RADUET

ADDRESS: 88 DRIFTWOOD DR PHONE #: (913) 620-0075

BRICK, MS 08723 FAX #: ()

3. PRINCIPAL CONTRACTOR: KRUGER CONSTRUCTION LLC

ADDRESS: 86 SHINING WAY PHONE #: (732) 581-8663

TOMS RIVER, MS 08753 FAX #: (732) 864-1960

4. ARCHITECT OR ENGINEER: _____

ADDRESS: _____ PHONE: # () _____

5. RESPONSIBLE PERSON FOR WORK: JAN KRUGER FOR KRUGER CONSTRUCTION

ADDRESS: 86 SHINING WAY TOMS RIVER MS 08753

PHONE #: (732) 581-8663 FAX #: (732) 864-1960 E-MAIL: KRUGERCONSTR@a

PROJECT DESCRIPTION: ☐ GRADING/CLEARING ☐ ROAD OPENING

☐ SOIL REMOVAL/FILL ☐ RETAINING WALL ☐ POOL

☒ BULKHEAD/DOCK ☐ DWELLING ☐ TREE REMOVAL _____

☐ OTHER _____

LENGTH: 67' WIDTH: _____ HEIGHT: _____

FEE SUMMARY:

APPLICATION FEE: \$ 150.00

REVIEW FEE: \$ _____

INSPECTION FEE: \$ _____

OTHER _____: \$ _____

BOND(S): #1258 \$ _____

TOTAL: \$ 150.00

SPECIAL CONDITIONS:

OCEAN COUNTY SOILS: _____

DRAINAGE EASEMENTS: _____

UTILITY EASEMENTS: _____

CONSERVATION EASEMENTS: _____

FEMA REQUIREMENTS: _____

D.E.P. PERMITS: _____

BOARD APPROVAL: ☐ PB ☐ ZB

APPLICATION NUMBER: _____

APPROVED DATE: _____

ENGINEERING REVIEW:

DATE RECEIVED: 8/5/15 DATE REJECTED: _____ DATE APPROVED: 8/11/15 INITIALS: MA

BRICK TOWNSHIP
COMMUNITY DEVELOPMENT

08/05/2015 000001
#9623 12:04PM ENGINEER0001

MARINE CONST \$150.00

CHECK1 \$150.00

THANK YOU

TOWNSHIP OF BRICK

OCEAN COUNTY, NEW JERSEY
401 CHAMBERS BRIDGE ROAD, BRICK, N.J. 08723

John G. Ducey, Mayor

Township Council:

Paul Mummolo - President
Marianna Pontoriero - Vice President
Lisa Crate
Heather deJong
Jim Fozman
Arthur Halloran
Andrea Zapcic



Division of Engineering

Elissa C. Commins, PE, PP, CME, CPWM, CFM
Township Engineer & Floodplain Manager
ecommins@twp.brick.nj.us

732-262-1040
Fax: 732-262-2941
www.twp.brick.nj.us

REQUEST FOR INSPECTION

DATE: 5/20/16

TIME: _____

NAME: _____

PHONE 732-581-8663

DEVELOPMENT: _____

CONTRACTOR: Krueger Construction

DATE FOR INSPECTION: 5/27/16

CONTRACTOR PHONE: _____

BLOCK: 86.09 LOT: 4

BLOCK: _____ LOT: _____

ADDRESS: 88 Driftwood Dr.

ADDRESS: _____

BLOCK: _____ LOT: _____

BLOCK: _____ LOT: _____

ADDRESS: _____

ADDRESS: _____

TYPE OF INSPECTION

PAVING: _____

GRAVEL: _____

STORM SEWER: _____

CURB: _____

SIDEWALK: _____

DRIVEWAY: _____

BULKHEAD: ☒

FINAL ENG: ☒

FINAL GRADE: _____

RETAINING WALL: _____

INGROUND POOL: _____

OTHER: _____

COMMENTS: Final - Been completed

NOTE: IF INSPECTIONS WILL BE OF A CONTINUOUS NATURE, ASK FOR APPROXIMATE NUMBER OF DAYS.

ONGOING UNTIL: _____

RECEIVED BY: AM

INSPECTED BY: _____



www.facebook.com/BrickTwpNJGovernment



@TownshipofBrick

TOWNSHIP OF BRICK

OCEAN COUNTY, NEW JERSEY
401 CHAMBERS BRIDGE ROAD, BRICK, N.J. 08723

John G. Ducey, Mayor

Township Council:

Paul Mummolo - President
Heather deJong - Vice President
Jim Fozman
Susan Lydecker
Bob Moore
Marianna Pontoriero
Andrea Zapcic



Division of Engineering

Elissa C. Commins, PE, PP, CME, CPWM, CFM
Township Engineer & Floodplain Manager
Ecommins@twp.brick.nj.us

732-262-1040
Fax: 732-262-2941
www.twp.brick.nj.us

REQUEST FOR INSPECTION

DATE: 8/25/15

TIME: _____

NAME: Jim

PHONE: _____

DEVELOPMENT: _____

CONTRACTOR: Kruger

DATE FOR INSPECTION: Wed. 8/26/15

CONTRACTOR PHONE: 732-581-8663

BLOCK: 8609 LOT: 4
ADDRESS: 88 Driftwood Dr.

BLOCK: _____ LOT: _____

ADDRESS: _____

BLOCK: _____ LOT: _____

BLOCK: _____ LOT: _____

ADDRESS: _____

ADDRESS: _____

TYPE OF INSPECTION

PAVING: _____

GRAVEL: _____

STORM SEWER: _____

CURB: _____

SIDEWALK: _____

DRIVEWAY: _____

BULKHEAD: ☒

FINAL ENG: _____

FINAL GRADE: _____

RETAINING WALL: _____

INGROUND POOL: _____

OTHER: _____

COMMENTS: Deadman

NOTE: IF INSPECTIONS WILL BE OF A CONTINUOUS NATURE, ASK FOR _____ DATE NUMBER OF DAYS.

ONGOING UNTIL: _____

RECEIVED BY: _____



CONTACTED BY: _____

Township of Brick

BULKHEAD/DOCK REVIEW

CHECKLIST

REV-15-00416

BLOCK 86.09 LOT 4 DATE RECEIVED 8/5/15
 PROPERTY ADDRESS 88 Driftwood Dr Brick NJ 08223
 APPLICANT Dorothy RAPOT PHONE _____
 ADDRESS 88 Driftwood Dr Brick NJ 08223
 CONTRACTOR Kruger Construction PHONE 732-581-8663
 ADDRESS 86 Shining Way - Toms River, NJ 08783
 TYPE OF WORK Failure replacement of Existing Bulkhead

		YES	NO	N/A
1	PLANS/DETAILS SIGNED & SEALED	☒	☐	☐
2	SCALE OF NOT LESS THAN 1"=50'	☒	☐	☐
3	PROPERTY LINES, CORNERS, BEARINGS & DISTANCES	☒	☐	☐
4	DRAINAGE PIPES, OUTFALLS/BASEMENTS	☒	☐	☐
5	NORTH ARROW	☒	☐	☒
6	PROPERTY ADDRESS/LOT/BLOCK NUMBER	☒	☐	☐
7	EXISTING STRUCTURES/DWELLINGS	☒	☐	☐
8	M.H.W.L. ELEVATION	☒	☐	☐
9	EXISTING BULKHEAD/DOCK LOCATION	☒	☐	☐
10	PROPOSED BULKHEAD/DOCK LOCATION	☒	☐	☐
11	BULKHEAD/DOCK DETAIL (ELEVATION PROFILE)	☒	☐	☐
12	FACE/ANCHOR PILING TYPE/SIZE/LENGTH	☒	☐	☐
13	SHEET PILING TYPE/SIZE/LENGTH	☒	☐	☐
14	WALER TYPE/SIZE/LENGTH	☒	☐	☐
15	TIE ROD TYPE/SIZE/LENGTH	☒	☐	☐
16	CAP/HARDWARE/OTHER MISCELLANEOUS ITEMS	☒	☐	☐
17	TOP OF BULKHEAD ELEVATION	☒	☐	☐
18	DISTANCE-TOP OF BULKHEAD TO SOLID BOTTOM	☒	☐	☐
19	BEVEL CUT DETAIL	☒	☐	☐
20	PIPE PENETRATION DETAIL	☒	☐	☐
21	PRIOR D.E.P. PERMIT/ARMY CORP. PERMIT <u>*Tidelands</u>	☒	☐	☒
22	BOAT LIFT DETAIL	☒	☐	☐
23	DRAG LOG/TYPER/SIZE/LENGTH	☒	☒	☐
24	HELICAL/MANTA RAY/ETC.	☒	☒	☐
25	RIPARIAN GRANT/LAND LEASE/ETC.	☒	☒	☐

BULKHEAD REVIEW

APPROVED ☒ REJECTED _____ SIGNED MA DATE 8/14/15



ANCHOR INSPECTION

APPROVED ☒ REJECTED _____ SIGNED MA DATE 8/26/15

FINAL INSPECTION

APPROVED ☒ REJECTED _____ SIGNED MA DATE 5/23/16

COMMENTS *8/10/15 - Need revised detail - MA - OK Rec'd 8/11/15

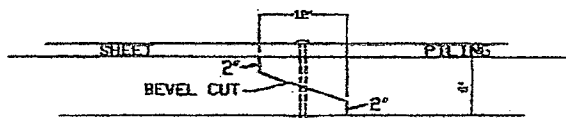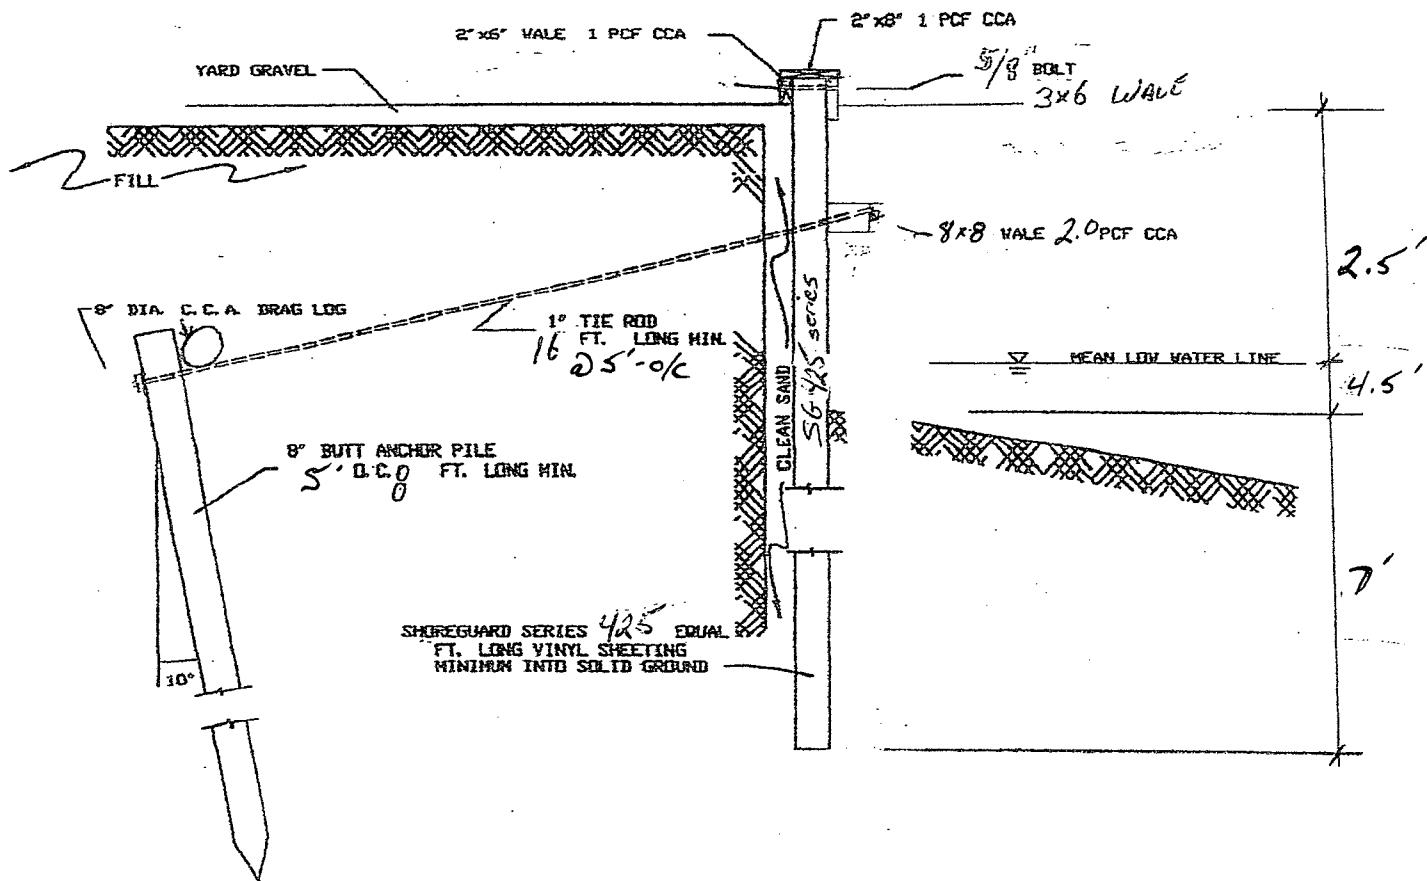

BEVEL CUT DETAIL

- NOTES-**
1. ALL HARDWARE TO BE HOT DIPPED GALVANIZED.
 2. ALL TIMBER IN CONTACT WITH SALT WATER TO BE 2.5 PCF CCA. ALL OTHER TIMBER TO BE 1 PCF CCA.

BULKHEAD DETAIL
LOT 4 BLOCK 86.805
TAX MAP SHEET #

J B

RADUT
88 DRIFTWOOD DR
BRICK NJ 08723

CONTRACTOR:
Kruger CONSTRUCTION LLC
86 Shining Way - Toms River
NJ 08753

SCALE: 1" = N. T. S.

DATE: 8/7/05

METEDECONK

RIVER

NINA COURT (50' ROW.)

N 84° 04' E
S 105° 56' W
627.31'
S 116° 11' 10" W
140.45'
S 105° 56' W
640.00'

S 154° 04' E
69.28' E

R=1500'
L=5236'

N 05° 56' W
129.70

LOT 3

4900 FT²
LIVING SPACE
0.2066 AC
LAND

140' ± (F.M.)

N 18° 48' 04" E

R=430 L=50.00'

DRIFTWOOD (50' ROW.) DR.

Being Known and designated as Lot 4,
Block 86-B-5 as shown on a map
entitled, "Sandy Point, Section 2" filed
in the Ocean County Clerk's Office on
4/15/58 as Map No. D-417.

SCALE: 1" = 30'

Only copies from the original of this survey marked with an original of the land surveyor's embossed seal shall be considered to be valid copies.
Signature and embossed seal signify that this survey was prepared in accordance with the existing Code of Practice adopted by the N.J. State Board of Professional Engineers and Land Surveyors. Certifications indicated hereon shall run only to the person for whom the survey is prepared, and on his behalf to the title company, governmental agency and lending institution listed hereon, and to the assignees of the lending institution. Certifications are not transferable to additional institutions or subsequent owners.
Underground improvement or encroachments, if any, are not shown hereon.

SURVEY			
BLOCK 86.B05			
LOT 4			
TOWNSHIP OF BRICK			
OCEAN COUNTY		NEW JERSEY	
ANDERSON, BALLIS & LINDSTROM ASSOCIATES, INC.			
321 MANTOLOKING RD.		BRICK, N.J. 08723	
DR. BY. B.W.	CH. BY. SK	DATE 2/18/86	DWG. NO. 86037

ROBERT J. BALLIS
PROF. ENGR. & LAND SURVEYOR, N.J. LIC. NO. 7966
PROFESSIONAL PLANNER, N.J. LIC. NO. 128

Robert J. Ballis

From:

W. H. Radut Associates
88 Driftwood Drive, P.O. Box 637
Brick, New Jersey 08723

WHR

Lot 4, Block 86-B-5

ndy Point Section 2, Brick Township,
ean County, N. J." dated Feb. 1958

surveyed for & certified to

ALTER H. RADUT, DOROTHY RADUT,
ean Federal Savings & Loan Ass'n. &
any title company


rch 24, 1970

Scale:- 1"=20'

C. W. Glassen
C. W. Glassen
L.S. 10108

METEDECONK

RIVER

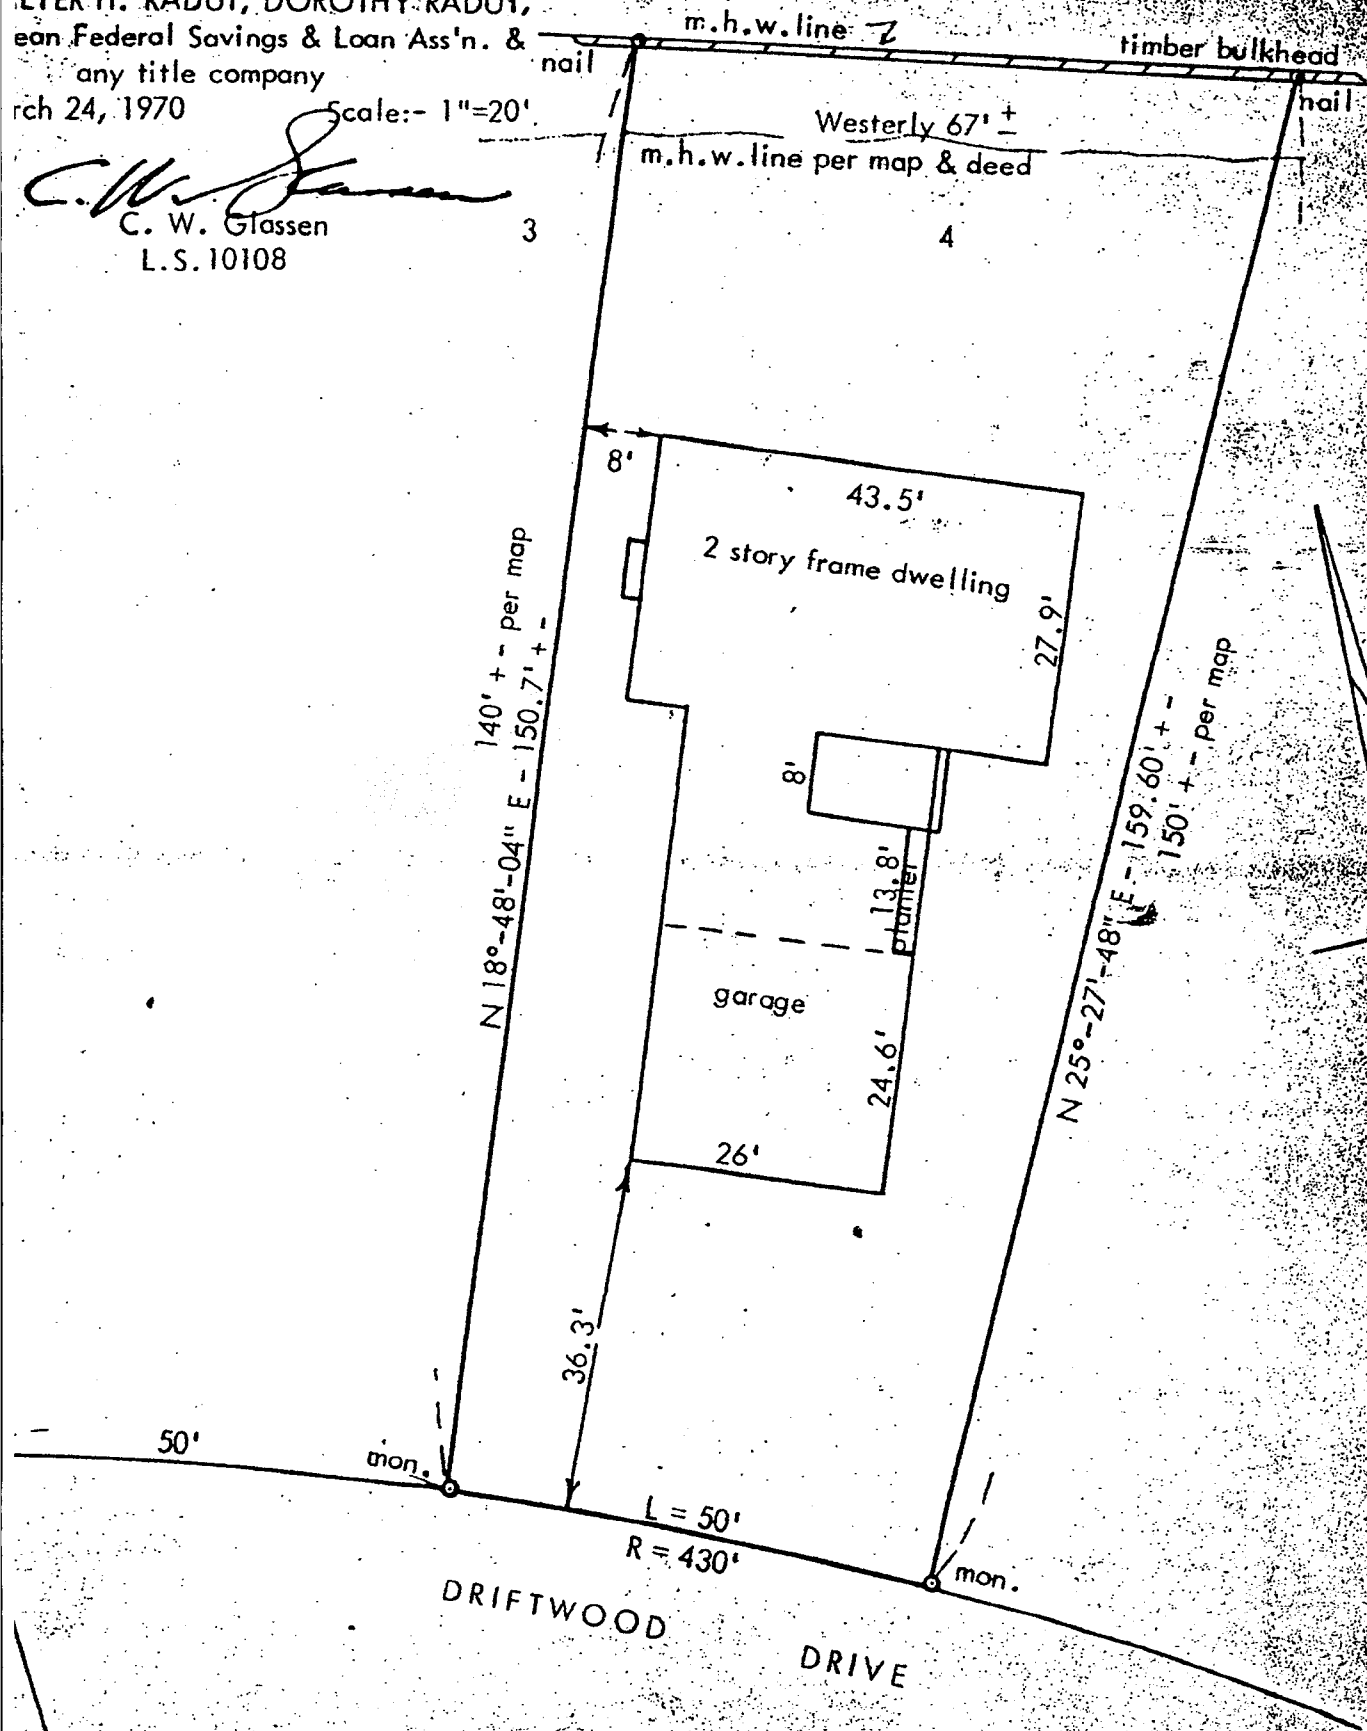

<http://njwebmap.state.nj.us/NJGeoWeb/WebPages/Map/FundryViewer.aspx?THEME=Sapphire&UH=True&RIDZ=635702188...> 08/10/2015

Township of Brick

BULKHEAD/DOCK REVIEW

CHECKLIST

REV-15-00416

BLOCK 86.09 LOT 4 DATE RECEIVED 8/5/15
 PROPERTY ADDRESS 88 Delfwood Dr Brick NJ 08223
 APPLICANT Dorothy RAPOT PHONE
 ADDRESS 88 Delfwood Dr Brick NJ 08223
 CONTRACTOR Kreiser Construction PHONE 282-581-8663
 ADDRESS 86 Shipping Way - Toms River, NJ 08253
 TYPE OF WORK Failure replacement of Existing Bulkhead

		YES	NO	N/A
1	PLANS/DETAILS SIGNED & SEALED	☒	☐	☐
2	SCALE OF NOT LESS THAN 1"=50'	☒	☐	☐
3	PROPERTY LINES, CORNERS, BEARINGS & DISTANCES	☒	☐	☐
4	DRAINAGE PIPES, OUTFALLS/EASEMENTS	☒	☐	☐
5	NORTH ARROW	☐	☐	☒
6	PROPERTY ADDRESS/LOT/BLOCK NUMBER	☒	☐	☐
7	EXISTING STRUCTURES/DWELLINGS	☒	☐	☐
8	M.H.W.L. ELEVATION	☒	☐	☐
9	EXISTING BULKHEAD/DOCK LOCATION	☒	☐	☐
10	PROPOSED BULKHEAD/DOCK LOCATION	☒	☐	☐
11	BULKHEAD/DOCK DETAIL (ELEVATION PROFILE)	☒	☐	☐
12	FACE/ANCHOR PILING TYPE/SIZE/LENGTH	☒	☐	☐
13	SHEET PILING TYPE/SIZE/LENGTH	☒	☐	☐
14	WALER TYPE/SIZE/LENGTH	☒	☐	☐
15	TIE ROD TYPE/SIZE/LENGTH	☒	☐	☐
16	CAP/HARDWARE/OTHER MISCELLANEOUS ITEMS	☒	☐	☐
17	TOP OF BULKHEAD ELEVATION	☒	☐	☐
18	DISTANCE-TOP OF BULKHEAD TO SOLID BOTTOM	☒	☐	☐
19	BEVEL CUT DETAIL	☒	☐	☐
20	PIPE PENETRATION DETAIL	☒	☐	☐
21	PRIOR D.E.P. PERMIT/ARMY CORP. PERMIT <u>*Tidelands</u>	☒	☐	☒
22	BOAT LIFT DETAIL	☒	☐	☐
23	DRAG LOG/TYPER/SIZE/LENGTH	☒	☒	☐
24	HELICAL/MANTA RAY/ETC.	☒	☐	☐
25	RIPARIAN GRANT/LAND LEASE/ETC.	☐	☒	☐

BULKHEAD REVIEW

APPROVED ☒ REJECTED ☐ SIGNED NA DATE 8/11/15


ANCHOR INSPECTION

APPROVED ☐ REJECTED ☐ SIGNED ☐ DATE ☐

FINAL INSPECTION

APPROVED ☐ REJECTED ☐ SIGNED ☐ DATE ☐

COMMENTS *8/10/15 - Need revised detail - NA - OK Rec'd 8/11/15

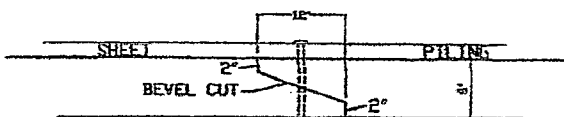

DATE: 8/7/85

METEDECONK

RIVER

D-417
FILE NAME

NINA COURT (50' ROW.)

N84°04'E
S N05°56'W
627.31'

S N16°11'10"W
140.45'

S N05°56'W
640.00'

S N54°04'E
69.28'

4900 FT²
LIVING SPACE
0.2066 AC
LAND

LOT 3

LOT 5

DRIFTWOOD (50' ROW.) DR.

Being Known and designated as Lot 4,
Block 86-B-5 as shown on a map
entitled, "Sandy Point, Section 2" filed
in the Ocean County Clerk's Office on
4/15/58 as Map No. D-417.

SCALE: 1" = 30'

Only copies from the original of this survey marked with an original of the land
surveyor's embossed seal shall be considered to be valid copies.
Signature and embossed seal signify that this survey was prepared in accor-
dance with the existing Code of Practice adopted by the N.J. State Board of
Professional Engineers and Land Surveyors. Certifications indicated hereon
shall run only to the person for whom the survey is prepared, and on his behalf
to the title company, governmental agency and lending institution listed
hereon, and to the assignees of the lending institution. Certifications are not
transferable to additional institutions or subsequent owners.
Underground improvement or encroachments, if any, are not shown hereon.

SURVEY			
BLOCK 86.B05			
LOT 4			
TOWNSHIP OF BRICK			
OCEAN COUNTY		NEW JERSEY	
ANDERSON, BALLIS & LINDSTROM ASSOCIATES, INC.			
321 MANTOLOKING RD. BRICK, N.J. 08723			
DR. BY. B.W.	CH. BY. SC	DATE 2/18/86	DWG. NO. 86037

ROBERT J. BALLIS
PROF. ENGR. & LAND SURVEYOR, N.J. LIC. NO. 7906
PROFESSIONAL PLANNER, N.J. LIC. NO. 126


From:

W. H. Radut Associates
88 Driftwood Drive, P.O. Box 637
Brick, New Jersey 08723

WR

C. W. Glassen
L.S. 10108

METE DE CONK RIVER

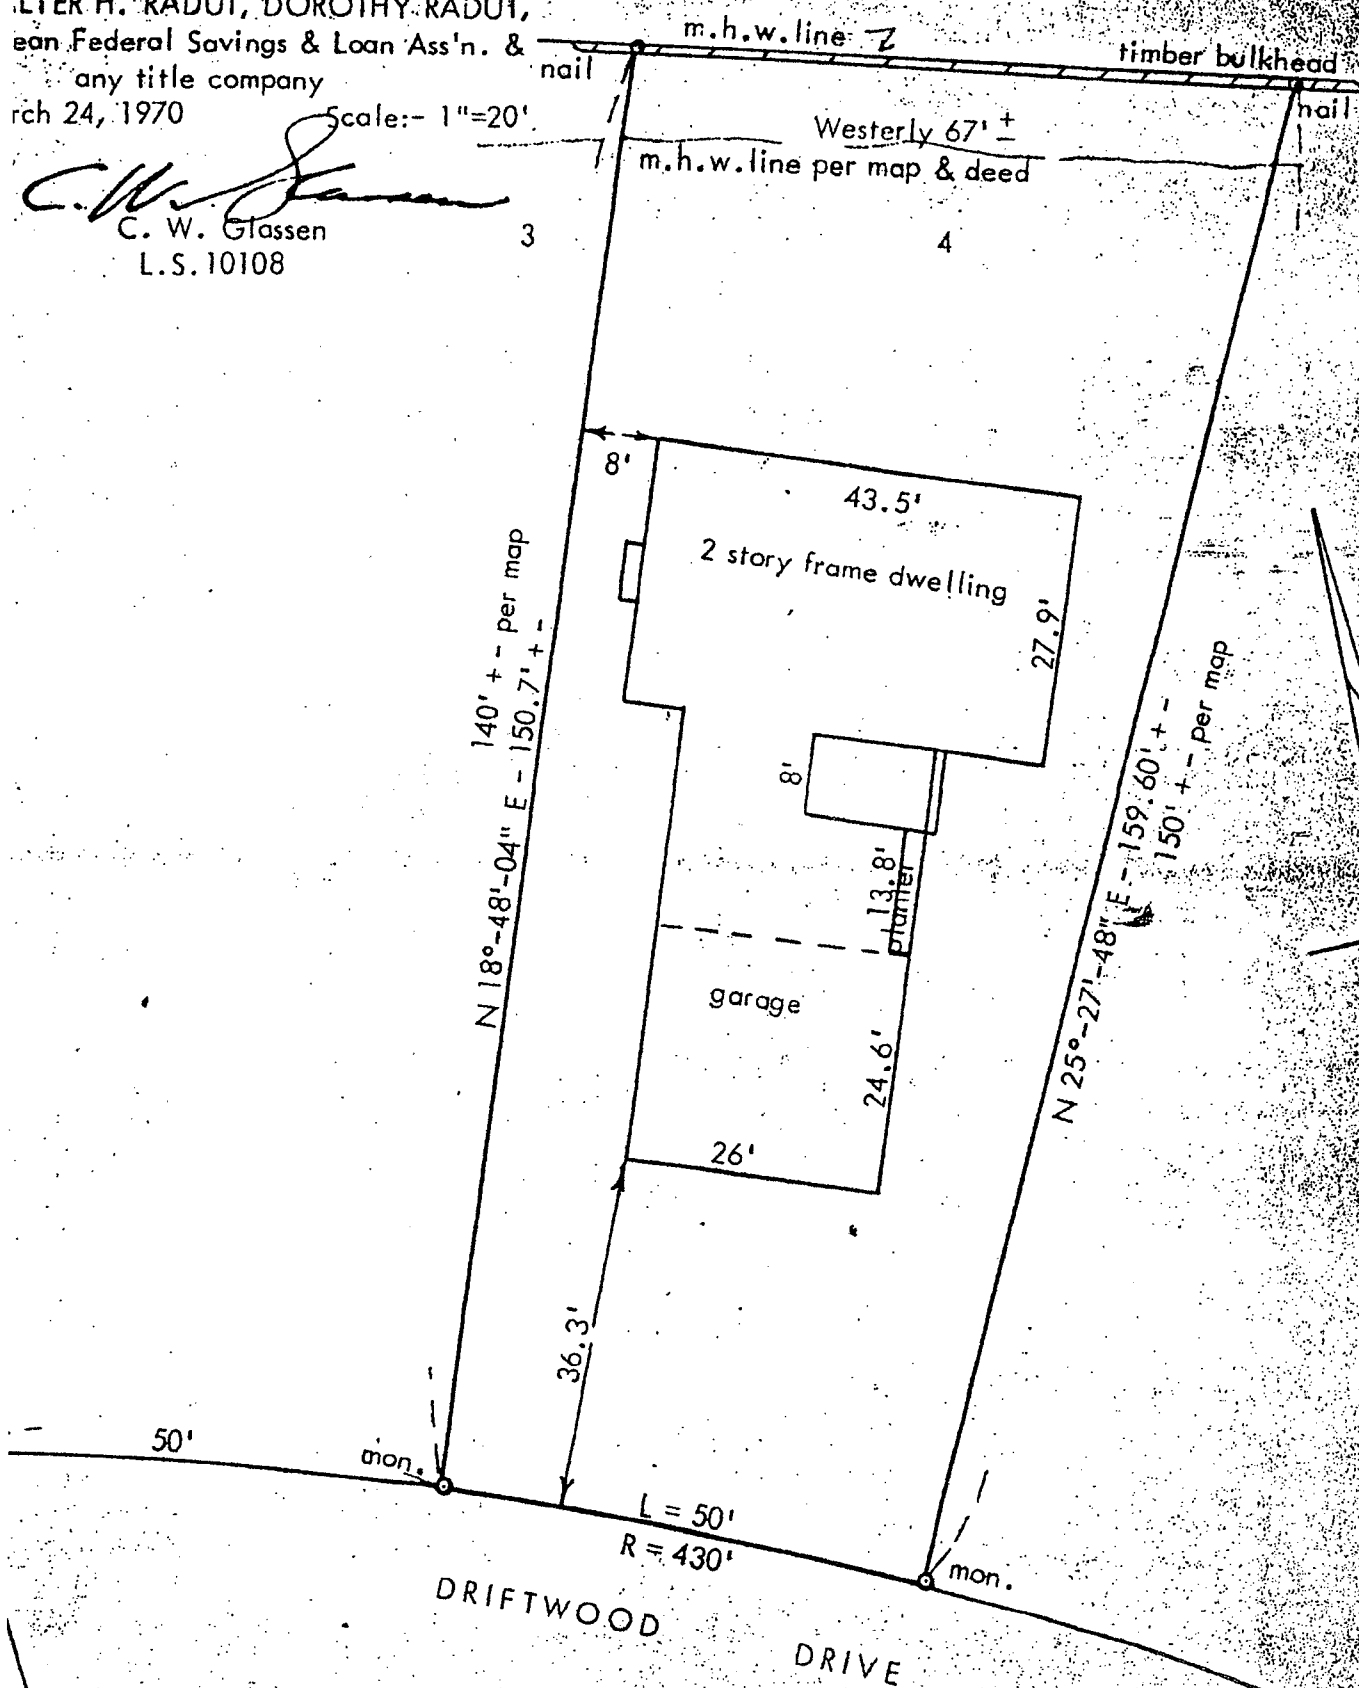

<http://njwebmap.state.nj.us/NJGeoWeb/WebPages/Map/FundyViewer.aspx?THEME=Sapphire&UH=True&RIDZ=635702188...> 08/10/2015

Township of Brick

401 CHAMBERS BRIDGE ROAD
BRICK, NEW JERSEY 08723
(732) 262-1040, FAX (732) 262-2941

DEPARTMENT OF COMMUNITY DEVELOPMENT & LAND USE/DIVISION OF ENGINEERING

APPLICATION FOR BULKHEADS/DOCKS/PIERS PERMIT

Date of Application: 8/5/15 Permit No.: REV-15-00416
(to be assigned by Engineer)

Date received by Engineer's office: 8/5/15

Application is hereby made by:

Name of company or individual Kruger Construction LLC

Address of company or individual 86 Shining Way Toms River NJ 08753

Phone number(s) 732-581-8663

Name of contractor Kruger Construction LLC

Address of contractor 86 SHINING WAY Toms River NJ 08753

Phone number(s) 732-581-8663

Address of location of work to take place: 88 Dr. Edwards Dr - Brick NJ

Block / Lot number(s) of location of work: Block 86.09 Lot(s) 4

Please check the corresponding box for type of work:

☒ Bulkhead ☐ Dock/Pier ☐ Other

Requirements: ☐ 1) Plans per Section 168-4 of the Ordinance

☐ 2) Written explanation of purpose of work:

☐ 3) Plan items per checklist

☐ 4) Start of work date: _____

☐ 5) Approximate completion of work date: _____

☐ 6) Home Improvement Contractors Registration: 13VH07949900

☐ 7) Permits obtained (where applicable)

☐ NJDEP _____
(type of permit, permit number and date)

☐ Army Corps of Engineers _____
(permit number and date)

☐ Other _____

Signature of Applicant _____ Date _____

Signature of Contractor _____ Date _____

(To be filled out by receiving office)

Application Fee: \$150.00
(non-refundable)

Paid on: 8/5/15
(date)

Check No. 1258 Received by MK

The above stated party is authorized to perform the work as described above. All work shall be performed in conformance with all applicable Brick Township Land Use Regulations, Chapter 168.

Notes: Debris must be removed from site, and not stockpiled or buried.

This application does NOT grant permission to export or import soil at the subject location.

To fill or remove soil from a site, application form per Chapter 383 must be used.


Approved  R. Harris 8/11/15
Signature of Twp. Engineer or Agent Print Name Date

Conditions _____

STATE OF NEW JERSEY
OFFICE OF THE ATTORNEY GENERAL
DIVISION OF CONSUMER AFFAIRS
THIS IS TO CERTIFY THAT THE
DIVISION OF CONSUMER AFFAIRS
HAS REGISTERED ON STATE
KRUGER CONSTRUCTION LLC
Home Improvement Contractor
NOT AN ELECTRICIAN'S OR PLUMBER'S LICENSE
03/18/2015 TO 03/31/2016
VALID TO 03/31/2016
13VH07949900
ACTING DIRECTOR OF CONSUMER AFFAIRS




SIGNATURE
[Handwritten Signature]

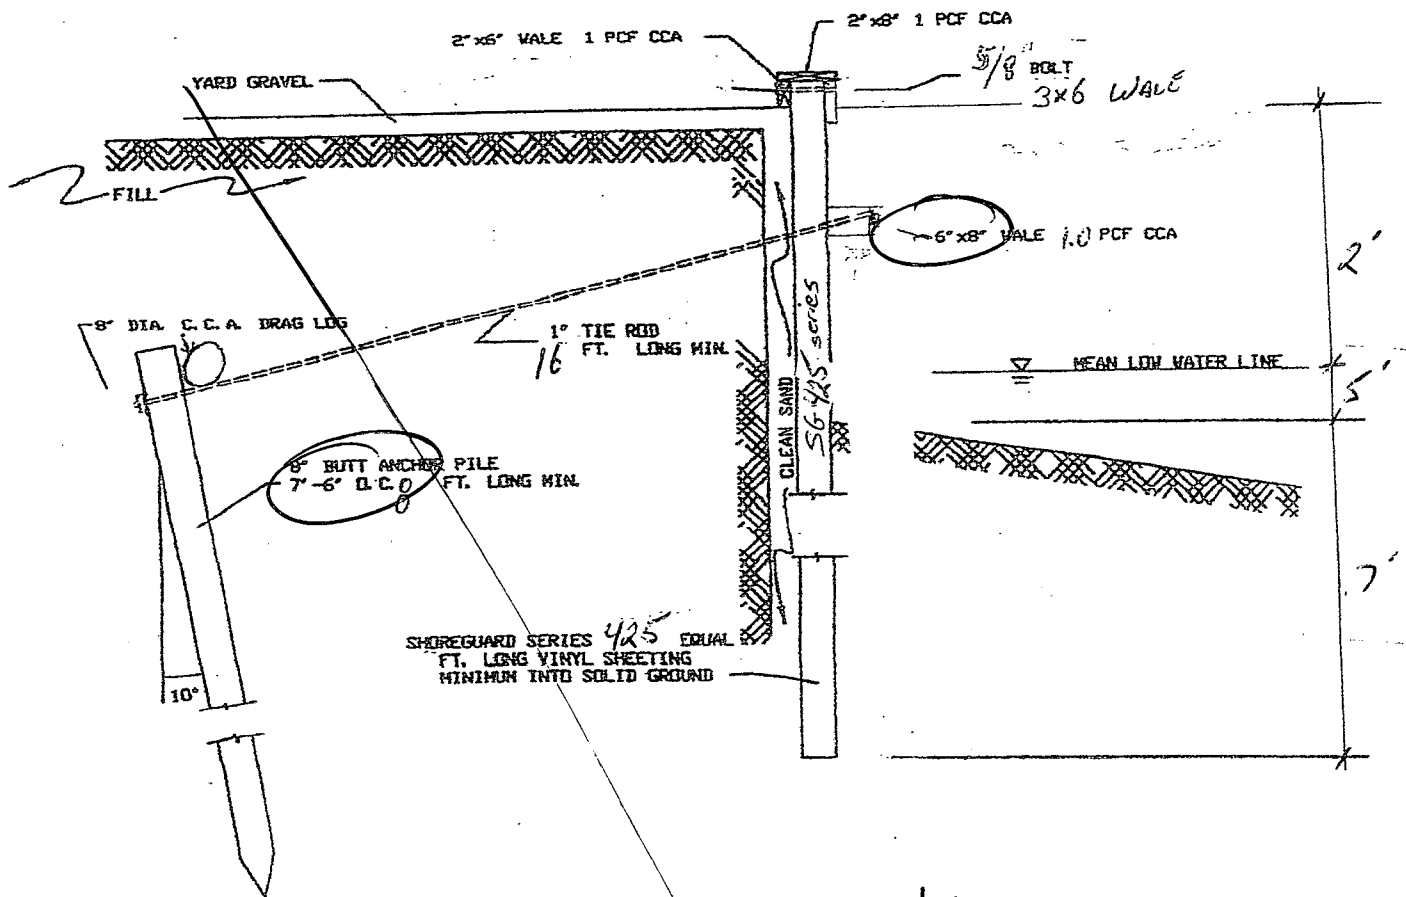

8/10

N.G. - revise

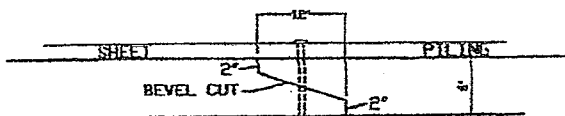

BEVEL CUT DETAIL


BULKHEAD DETAIL
LOT 4 BLOCK 86.09
TAX MAP SHEET #

- NOTES-
1. ALL HARDWARE TO BE HOT DIPPED GALVANIZED.
 2. ALL TIMBER IN CONTACT WITH SALT WATER TO BE 2.5 PCF CCA. ALL OTHER TIMBER TO BE 1 PCF CCA.


RADUT
88 DRIFTWOOD DR
BRICK NJ 08723

CONTRACTOR:
Kroger CONSTRUCTION LLC
36 Shining Way - Toms River

SCALE: 1" = N. T. S.
DATE: 8/17/05

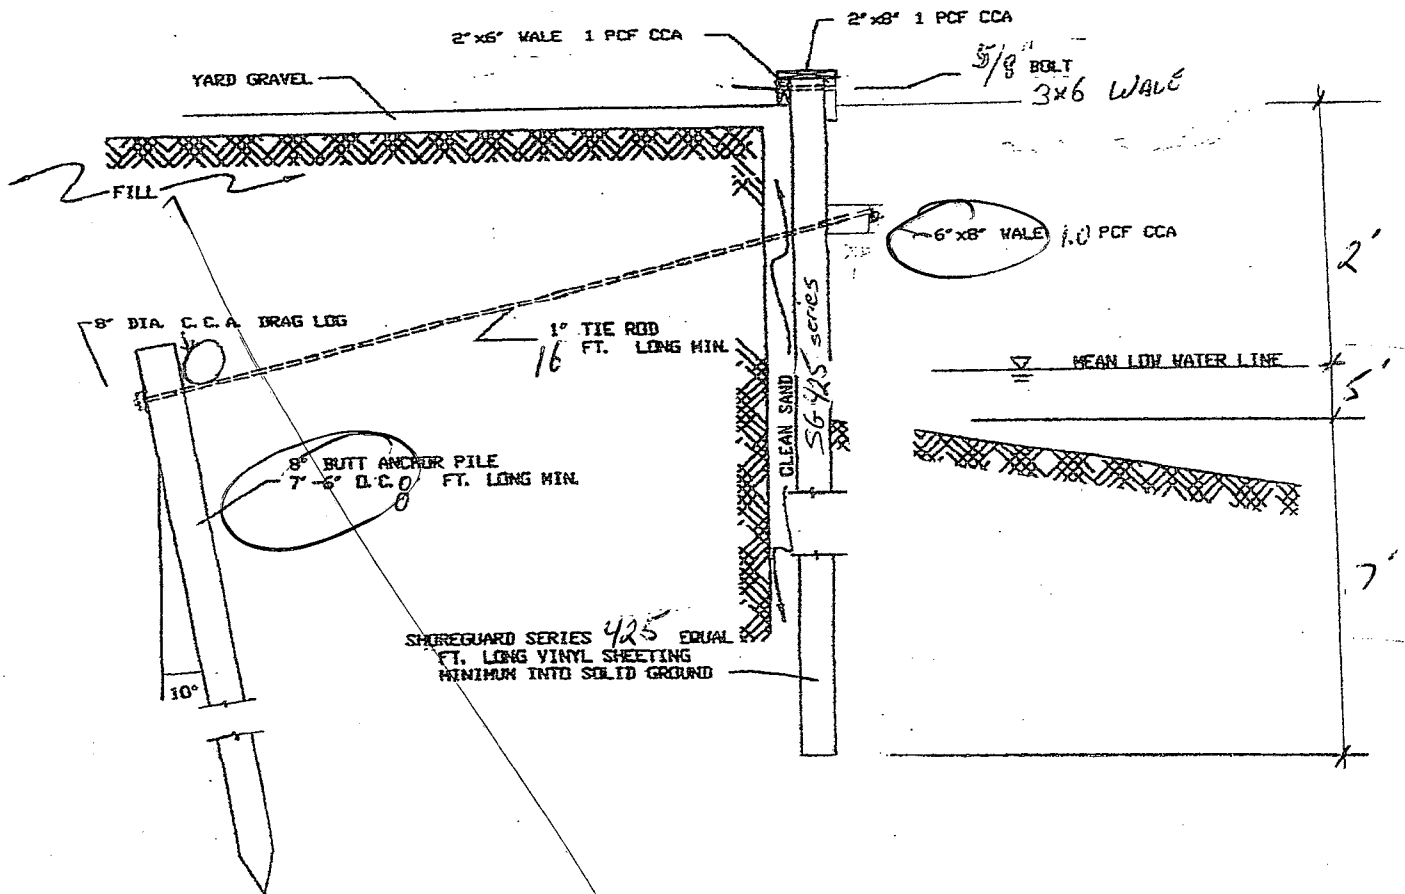

8/10
N.G. - raise

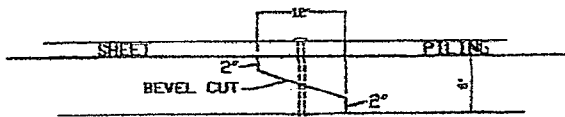

BEVEL CUT DETAIL

BULKHEAD DETAIL
LOT 4 BLOCK 86.09
TAX MAP SHEET #

- NOTES-**
1. ALL HARDWARE TO BE HOT DIPPED GALVANIZED.
 2. ALL TIMBER IN CONTACT WITH SALT WATER TO BE 2.5 PCF CCA. ALL OTHER TIMBER TO BE 1 PCF CCA.

RADUT
88 DRIFTWOOD DR
BRICK NJ 08723

CONTRACTOR:
Royer Construction LLC
36 Shining Way - Toms River

SCALE: 1" = N. T. S.
DATE: 8/7/05

* * * Communication Result Report (Aug. 12. 2015 5:38PM) * * *

2}

Date/Time: Aug. 12. 2015 5:37PM

File No. Mode	Destination	Pg(s)	Result	Page Not Sent
9053 Memory TX	917328641960	P. 1	OK	

Reason for error
 mm. 1) Hang up or line fail
 mm. 3) No answer
 mm. 5) Exceeded max. E-mail size

mm. 2) Busy
 mm. 4) Do not
 mm. 6) Destination does not support IP-Fax

BLOCK: 8109 LOT: 4 ADDRESS: 88 Duffwood ENGINEERING PERMIT APPLICATION

RECEIVING CLERK: MK
 PERMIT # BEV-132016

IDENTIFICATION: 1. WORK SITE ADDRESS: 88 Duffwood Dr. Bldg 2. NAME OF OWNER IN FEE: Duffwood RABBIT ADDRESS: 88 Duffwood Dr. PHONE # (23) 630-0045 3. PRINCIPAL CONTRACTOR: Kingston Construction LLC ADDRESS: 36 Sycamore Way PHONE # (23) 581-8165 4. ARCHITECT OR ENGINEER: James River LLC (23) 581-1960 ADDRESS: _____ PHONE # () _____ 5. RESPONSIBLE PERSON FOR WORK: Jim Kingston (23) 581-1960 ADDRESS: 88 Duffwood Dr. PHONE # (23) 630-0045 PHONE # (23) 581-1960 FAX # (23) 581-1960 E-MAIL: jkingston@jkingston.com		PROJECT DESCRIPTION: ☐ GRADING/CLEANING ☐ ROAD OPENING ☐ SOIL REMOVAL/FILL ☐ RETAINING WALL ☐ POOL ☒ BUILDING/ADDOCK ☐ DWELLING ☐ TREE REMOVAL ☐ OTHER _____ LENGTH: 62' WIDTH: _____ HEIGHT: _____	
ENGINEERING REVIEW: DATE RECEIVED: 8/5/15 DATE REJECTED: _____ DATE APPROVED: 8/11/15 INITIALS: MK		SPECIAL CONDITIONS: OCEAN COUNTY SOILS: _____ DRAINAGE EASEMENTS: _____ UTILITY EASEMENTS: _____ CONSERVATION EASEMENTS: _____ FEMA REQUIREMENTS: _____ D.E.P. PERMITS: _____ BOARD APPROVAL: ☐ PB APPLICATION NUMBER: _____ APPROVED DATE: _____	
FREE BUDGETARY: APPLICATION FEE: \$ 150.00 REVIEW FEE: \$ _____ INSPECTION FEE: \$ _____ OTHER: \$ _____ BOND(S): #1358 \$ _____ TOTAL: \$ 150.00		RECEIVING CLERK: MK PERMIT # BEV-132016	