

BLOCK 383.31 LOT 27, 28 + 29 QUALIFICATION CODE _____ ADDRESS (SITE) 360 Dogwood Dr. PERMIT NO. NP-06-00403



CONSTRUCTION PERMIT APPLICATION

Applicant Completes: Sections I, II, III (optional), IV, VI, and VII

I. IDENTIFICATION

1. Proposed Work Site at: 360 Dogwood Drive
2. Name of Owner in Fee: Michael + Sandra Gawler Tel. ()
Address 360 Dogwood Dr. Brick, NJ 08723
3. Ownership in fee: Public _____ Private X
4. Principal Contractor: Missing Link Fence Co Tel. (732) 920-1234
Address 333 Drum Point Rd. Brick NJ 08723
License No. OR, if new home, Builder Reg. No. _____ Exp. Date _____
Federal Employee No. 222618570 FAX: (732) 920-4749
5. Architect or Engineer _____ Tel. ()
Address _____ Contact _____
6. Responsible Person in Charge once Work has Begun J. Scarito
Tel. (732) 920-1234 FAX: (732) 920-4749

V. FEE SUMMARY (for office use only)

		Update	Update
1. Building	\$		
2. Electrical	\$		
3. Plumbing	\$		
4. Fire Protection	\$		
5. Elevator Devices	\$		
6. Subtotal	\$		
7. Less 20% for State Plan Review	\$		
8. Subtotal	\$		
9. State Permit Fee Surcharge	\$		
10. Subtotal	\$		
11. Cert. of Occupancy	\$		
12. Other <u>Z4</u>	\$		
13. TOTAL	\$		

VI. BUILDING/SITE CHARACTERISTICS

	(office use only)
1. Number of Stories	
2. Height of Structure	ft.
3. Area — Largest Floor	sq. ft.
4. New Building Area	sq. ft.
5. Volume of New Structure	cu. ft.
6. Construction Classification	
7. Total Land Area Disturbed	sq. ft.
8. Flood Hazard Zone	
9. Base Flood Elevation	ft.
10. Wetlands	yes _____ no _____
11. Max. Live Load	
12. Max. Occupancy Load	

OPTIONAL (for office use only)

II. PROPOSED WORK

	Est. Cost	Plans Rec'd by	Date Rec'd	Rejection Date	Approval Date	Re-viewer	Resubmission Dates	Re-viewer
1. ☐ Minor Work								
2. ☐ New Building								
3. ☐ Addition								
4. ☐ a. Repair								
☐ b. Alteration								
☐ c. Renovation								
☐ d. Reconstruction								
5. ☐ Fire Protection								
6. ☐ Plumbing								
7. ☐ Electrical								
8. ☐ Elevator Devices								
9. ☐ Asbestos Abat. Subch. 8								
10. ☐ Lead Hazard Abatement								
11. ☐ Demolition								
TOTAL COSTS	<u>890-</u>	<u>Car</u>	<u>10/23/06</u>		<u>10/23/06</u>			

III. DO YOU WANT: (optional)

- ☐ Partial Releases
- ☐ Prototype Processing

IV. DOES OR WILL YOUR BUILDING CONTAIN ANY OF THE FOLLOWING?

- ☐ Elevators/Escalators/Lifts/Dumbwaiters/Moving Walks
- ☐ Refrigeration Systems
- ☐ Cross-Connections/Backflow Preventers
- ☐ High Pressure Boilers
- ☐ Hazardous Uses/Places of Assembly
- ☐ Pressure Vessels
- ☐ Sprinklers
- ☐ Smoke Control Systems in Open Wells
- ☐ Underground Storage Tanks
- ☐ Swimming Pools, Spas and Hot Tubs

VII. DESCRIPTION OF BUILDING USE

A. RESIDENTIAL

- 1. State Specific Use:
- 2. Use Group:
- 3. Change in Use Group, Indicate Former:
- 4. No. of dwelling units:
Before Construction _____
After Construction _____
Net Gain or Loss _____

B. NON-RESIDENTIAL

- 1. State Specific Use:
- 2. Use Group:
- 3. Change in Use Group, Indicate Former:



CONSTRUCTION PERMIT

Date Issued 10/24/2006
Control # C-06-105123
Permit # NP-06-00403

IDENTIFICATION Block: 383.31 Lot: 27
Work Site Location: 360 DOGWOOD DR Brick Township, NJ

Qualifier
Contractor MISSING LINK FENCE
Address 333 DRUM POINT ROAD BRICK NJ 08723-

Owner in Fee
Address GAWLER, MICHAEL & SANDRA
360 DOGWOOD DR BRICK NJ 08723

Telephone: 908/920-1234
Lic. No. or Bldrs. Reg. No.
Federal Employee. No. 22-2618570

Is hereby granted permission to perform the following work:

- ☒ BUILDING ☐ PLUMBING ☐ LEAD HAZARD ABATEMENT
☐ ELECTRICAL ☐ FIRE PROTECTION ☐ DEMOLITION
☐ ELEVATOR DEVICES ☐ ASBESTOS ABATEMENT ☐ OTHER
(Subchapter 8 only)

DESCRIPTION OF WORK:

FENCE RESIDENTIAL 6' WOOD STOCKADE FENCE
POOL HAS BEEN REMOVED PERMIT IS NON-UCC

Note: If construction does not commence within one (1) year of date of issuance, or if construction ceases for a period of six (6) months, this permit is void.
Estimated Cost of Work \$0

Construction Official _____ Date _____

U.C.C. F170
equiv (rev 8/03)

1 WHITE - INSPECTOR 2 CANARY - OFFICE 3 PINK - TAX ASSESSOR 4 GOLD - APPLICANT

REQUIRED INSPECTIONS

Construction work must be inspected in accordance with the State Uniform Construction Code Regulations N.J.A.C. 5:23-2.18. This agency will carry out such periodic inspections during the progress of work as are necessary to insure that the work installed conforms with the requirements of the Uniform Construction Code.

The owner or other responsible person in charge of work must notify this agency when work is ready for any required inspections specified below. Requests for inspections must be made at least 24 hours prior to the time the inspection is desired. Inspections will be performed within three business days of the time for which they are requested. The work must not proceed in a manner which will preclude the inspection until it has been made and approval granted.

☐ Required inspections for all subcodes for one- and two-family dwellings are as follows:

1. The bottom of footing trenches before placement of footings, except that in cases of pile foundations, inspections shall be made in accordance with the requirements of the building subcode.
2. Foundations and all walls up to grade level prior to back filling.
3. All structural framing, connections, wall and roof sheathing and insulation; electrical rough wiring, panel and service installation; rough plumbing. The framing inspection shall take place after the rough electrical and plumbing inspections and after the installation of the heating, ventilation and /or air conditioning duct system. The insulation inspection shall be performed after all other subcode rough inspections and prior to the installation of any interior finish material.
4. Installation of all finished materials, sealings of exterior joints, plumbing piping, trim and fixtures; electrical wiring, devices and fixtures; mechanical systems equipment.

Additional required inspections for all subcodes of construction, for other than one- and two-family dwellings, are fire suppression systems, heat producing devices and Barrier Free subcode accessibility, if applicable.

☐ Required special inspections. The applicant by accepting the permit will be deemed to have consented to these requirements:

☐ A final inspection is required for each applicable subcode area before a final Certificate of Occupancy or Approval may be issued. The final inspections include the installation of all interior and exterior finish materials, sealing of exterior joints, mechanical system and other required equipment; electrical wiring, devices and fixtures; plumbing pipes, trim and fixtures; tests required by any provision of the adopted subcodes, Barrier Free accessibility, if applicable; and verification of compliance with NJAC 5:23-3.5, "Posting structures".

☐ A complete copy of released plans must be kept on the job site.
If you do not understand any of this information, please ask.



BUILDING SUBCODE TECHNICAL SECTION



Date Received
Control #

Date issued
Permit #

A. IDENTIFICATION—APPLICANT: COMPLETE ALL APPLICABLE INFORMATION. WHEN CHANGING CONTRACTORS, NOTIFY THIS OFFICE. CALL UTILITY DIG NO: 1-800-272-1000.

Block 383.31 Lot 27 Qualification Code _____
Work Site Location 360 Dogwood Drive
BRICK NT 08723
Owner Michael Coulter
Tel. _____ e-mail _____
Address 360 Dogwood Dr. BRICK NT 08723
Contractor: MISSING LINK FENCE CO. INC. Tel. (732) 920-1234
Address 333 Drum Point Rd. e-mail _____
Contractor License No. or Builder Registration No. 22-2618570 Exp. Date _____
Home Improvement Contractor Registration No. or Exemption Reason (if applicable): 13V H02079400
Federal Emp. ID No. _____ FAX: (732) 920-4749

C. CERTIFICATION IN LIEU OF OATH

I hereby certify that I am the (agent of) owner of record and am authorized to make this application.

Signature Sandra Shuplin
Jamie Delphrey mlf

D. TECHNICAL SITE DATA

DESCRIPTION OF WORK

~~NO FENCE~~
NON
UCC
Fence

TYPE OF WORK:

- ☐ New Building
☐ Addition
☐ Rehabilitation
☐ Roofing
☐ Siding
☒ Fence 6ft Height (exceeds 6')
☐ Sign _____ Sq. Ft.
☐ Pool
☐ Retaining Wall _____ Sq. Ft.
☐ Asbestos Abatement Subchapter 8
☐ Lead Haz. Abatement NJAC 5:17
☐ Radon Remediation
☐ Other _____
☐ Demolition

FEE (Office Use Only)

\$ _____

Administrative Surcharge \$ _____
Minimum Fee \$ _____
State Permit Surcharge Fee \$ _____
TOTAL FEE \$ _____

JOB SUMMARY (Office Use Only)

PLAN REVIEW		Date	Initial	INSPECTIONS		Dates (Month/Day)	
☐	No Plans Required	_____	_____	Type:	Failure	Failure	Approval
☐	All	_____	_____	Footings	_____	_____	_____
☐	Footings	_____	_____	Footings Bonding	_____	_____	_____
☐	Foundation	_____	_____	Foundation	_____	_____	_____
☐	Frame	_____	_____	Slab	_____	_____	_____
☐	Other	_____	_____	Frame	_____	_____	_____
Joint Plan Review Required:				Truss Sys./Bracing	_____	_____	_____
☐	Elec.	☐	Plumb.	Barrier-Free	_____	_____	_____
☐	Fire	☐	Elevator	Insulation	_____	_____	_____
SUBCODE APPROVAL				Finishes -Base Layer	_____	_____	_____
☐	CO	☐	CCO	Finishes -Final	_____	_____	_____
☐	CA	_____	_____	Energy	_____	_____	_____
Date: _____				Mechanical	_____	_____	_____
Approved by: _____				TCO	_____	_____	_____
				Other	_____	_____	_____
				Final	_____	_____	_____
				Barrier-Free	_____	_____	_____

B. BUILDING CHARACTERISTICS

Use Group Present _____ Proposed _____
Constr. Class Present _____ Proposed _____
No. of Stories _____
Height of Structure _____ Ft.
Area — Largest Floor _____ Sq. Ft.
New Bldg. Area/All Floors _____ Sq. Ft.
Volume of New Structure _____ Cu. Ft.
Total Land Area Disturbed _____ Sq. Ft.

Est. Cost of Bldg. Work:

1. New Bldg. \$ _____
2. Rehabilitation \$ _____
3. Total (1+ 2) \$ _____

78900

U.C.C. F110
(rev. 01/06)

1 White = Inspector Copy
3 Pink = Office Copy

2 Canary = Office Copy
4 Gold = Applicant Copy

TOWNSHIP OF BRICK

OCEAN COUNTY, NEW JERSEY
401 CHAMBERS BRIDGE ROAD, BRICK, N.J. 08723



Department of Engineering
Office of the Municipal Engineer
(732) 262-1040
Fax: (732) 262-8954
<http://www.twp.brick.nj.us>

Joseph C. Scarpelli, Mayor

Township Council:

Anthony Matthews - President
Stephen C. Acropolis - Vice-President
Kathy M. Russell
Joseph Sangiovanni
Ruthanne Scaturro
Michael A. Thulen, Sr.
Dan Tolh

Date: 10/12/06

PLOT PLAN EXEMPT FORM

Block: 383.31 Lot: 27

Property Address: 360 Dogwood Drive, BRICK, NJ 08723
(address)

I, Sandra Bauer of 360 Dogwood Dr.
(name)

request to be exempt from the plot plan requirement for an addition, fence, shed, deck, pool, retaining wall, etc. as outlined in the Brick Land Use Book, Chapter 190.31, Part B.

Sandra Bauer
Applicant's Signature
Laura Helphrey mcf

The following shall be submitted with this request:

1. Submit surveys locating existing dwelling and proposed addition. Dimensions of the addition should be included.

2. Proof that the property is not located in a Flood Hazard Area.

Note: Prior to approval a site inspection by the Engineering Department will be performed to verify that the proposed addition will not create a drainage problem.

FOR OFFICE USE ONLY

Approved on: 10/23/06

Signed: [Signature]

Rejected on: _____

Signed: _____

Comments: _____

**Township of Brick
Zoning Permit**

Approved: Thursday, October 19, 2006 Number: 1324
Block 383.31 Lot 27 Zone: R-7.5

Property Address: 360 Dogwood Drive
Applicant: Sandra Gawler
Property Owner: Sandra Gawler
Existing Use: Single Family Residential
Proposed Use: Single Family Residential
Proposed Construction: 6' high stockade fence.

Conditions: The 6' high stockade fence must be set back at least 25 feet from the front property line. The finished side of the fence must face the exterior of the property.

This permit shall be null, void and of no effect if any of the facts contained in the application upon the basis that this permit was granted are false or untrue in any material respect. This permit shall expire one (1) year after the date of issuance if the use or substantial construction has not been commenced.


Michael P. Fowler, AICP/PP

Principal Planner


Sean Kinnevy

Zoning Officer

TOWNSHIP OF BRICK ZONING PERMIT APPLICATION

(Please Type or Print Neatly in Ink, Not Pencil)

OCT 13 2006

OCT 19 2006

Applications missing any of the following information will delay processing and may be returned to you.

BLOCK 383.31 LOT 27 QUALIFIER _____

PROPERTY ADDRESS 300 Dogwood Dr., Brick NJ 08723

PERSONAL NAME OF APPLICANT Sandra Gaudet

BUSINESS NAME OF APPLICANT ~~Assessing Data Fence Co. Inc~~ ~~Brick 08723~~

MAILING ADDRESS OF APPLICANT 300 Dogwood Dr. Brick, NJ 08723

PROPERTY OWNER'S FULL NAME Sandra Gaudet

PRESENT USE OF PROPERTY (check all that apply)

- ☐ Vacant Lot ☒ Single-family dwelling ☐ Multi-family dwelling
☐ Commercial (please describe) _____

PROPOSED USE OF PROPERTY (check all that apply)

- ☐ Vacant Lot ☒ Single-family dwelling ☐ Multi-dwelling
☐ Commercial (please describe) _____

PROPOSED CONSTRUCTION (check all that apply)

- ☐ New Building (please describe) _____ Height _____
☐ Addition - Height _____
☐ Alteration _____
☐ Porch or deck - Height _____
☐ Shed - Height _____
☒ Fence - Type 6 FT. High Stockade wood fence Height 6 FT.
☐ Swimming Pool ☐ in-ground ☐ above-ground
☐ Other (please describe) _____

CHECKLIST

- ☐ All information completed above
☐ Two (2) copies of a plot plan containing:
☐ All existing and proposed structures
☐ All dimensions of the lot and structures
☐ All setbacks from the structures to the property lines
☐ All adjacent streets and waterways
☐ If applicable, include a copy of the Zoning Board of Adjustment Resolution, the date that the map was signed, and/or the date that the subdivision map was filed with the Ocean County Clerk, along with the file map and number.

Note: No partial, taped, faxed, reduced or enlarged copies can be accepted.

The applicant certifies that all statements and information made and provided as part of this application are true to the best of the applicant's knowledge, information and belief. The applicant further states that the applicant will comply with all other Municipal approvals and ordinances, and all County, State, and Federal Regulations.

SIGNATURE OF APPLICANT Sandra Gaudet Date 10/12/06

Reviewed by Zoning Office SR Date 10/16/06 Approved [Signature] Denied [Signature]

[Signature] 10/16/06

TOWNSHIP OF BRICK

OCEAN COUNTY, NEW JERSEY
401 CHAMBERS BRIDGE ROAD, BRICK, N.J. 08723



Joseph C. Scarpelli, Mayor

Township Council:

Anthony Matthews - President
Stephen C. Acropolis - Vice-President
Kathy M. Russell
Joseph Sangiovanni
Ruthanne Scaturro
Michael A. Thulen, Sr.
Dan Toth

October 16, 2006

Sandra Gawler
360 Dogwood Drive
Brick, NJ 08723

Re: Block: 383.31 Lot: 27
360 Dogwood Drive

Dear Ms Gawler,

Your zoning permit application for a deck on the referenced property cannot be approved because the application is incomplete. The application must be accurately filled out and signed by the applicant. There can be only one applicant and one mailing address.

Please amend your application and submit the required information to LisaRose Tavalaccio, Zoning Permit Clerk. Ms Tavalaccio can be reached at 732-262-1046 for further information. We will then be able to review your application.

Very Truly Yours,

Kate MacDonald
Assistant Zoning Officer

C: Daniel Newman, Jr., Construction Official
Zoning Office File

Department of Administration & Finance
Division of Land Use and Planning

Sean Kinnevy
Zoning Officer
(732) 262-1041
skinn@twp.brick.nj.us

Kate MacDonald
Asst. Zoning Officer
(732) 262-1043
Fax: (732) 262-8954
kmacdon@twp.brick.nj.us
http://www.twp.brick.nj.us

*Jeff Tavalaccio
10/18/06*

[njhome](#) | [my new jersey](#) | [people](#) | [business](#) | [government](#) | [departments](#)

office of the attorney general department of law & public safety



[DCA Highlights](#) | [Licensee Search](#) | [Complaint Forms](#) | [Publications](#) | [Licensing Boards](#) | [In The News](#) | [Co](#)

Consumer Affairs Menu

[Return to Search](#)

Home Improvement Contractors

[Disclaimer](#)

[For additional Information](#)

This data is current as of October 4, 2006.

If your search did not reveal the name you were looking for try again using just the town.

Please be aware that it will take 10 - 15 business days to receive your physical license. If you need proof of licensure, please dial our License Verification Line at 973-273-8090 to receive a faxed verification of your license status.

If your search did not reveal the name you were looking for try again using just the town.

Your search for Home Improvement Contractors with the name missing link generated 1 match.


Name:	Missing Link Fence Co., Inc.
Address:	Brick, NJ 08723-6824
License Number:	13VH02079400
License Status:	Active
Expiration Date:	31-DEC-06

[contact us](#) | [privacy notice](#) | [legal state](#)

[division: consumer protection](#) | [complaint forms](#) | [licensing boards](#) | [adoptions](#) | [proposals](#) | [minutes](#) | [consumer briefs](#)
[departmental: lps home](#) | [contact us](#) | [news](#) | [about us](#) | [faq's](#) | [library](#) | [employment](#) | [programs and units](#) | [services a-z](#)
[statewide: njhome](#) | [my new jersey](#) | [people](#) | [business](#) | [government](#) | [departments](#) | [search](#)

W MONT DRIVE (50')

WISTERIA DRIVE (50')
(formerly Hickory Drive)

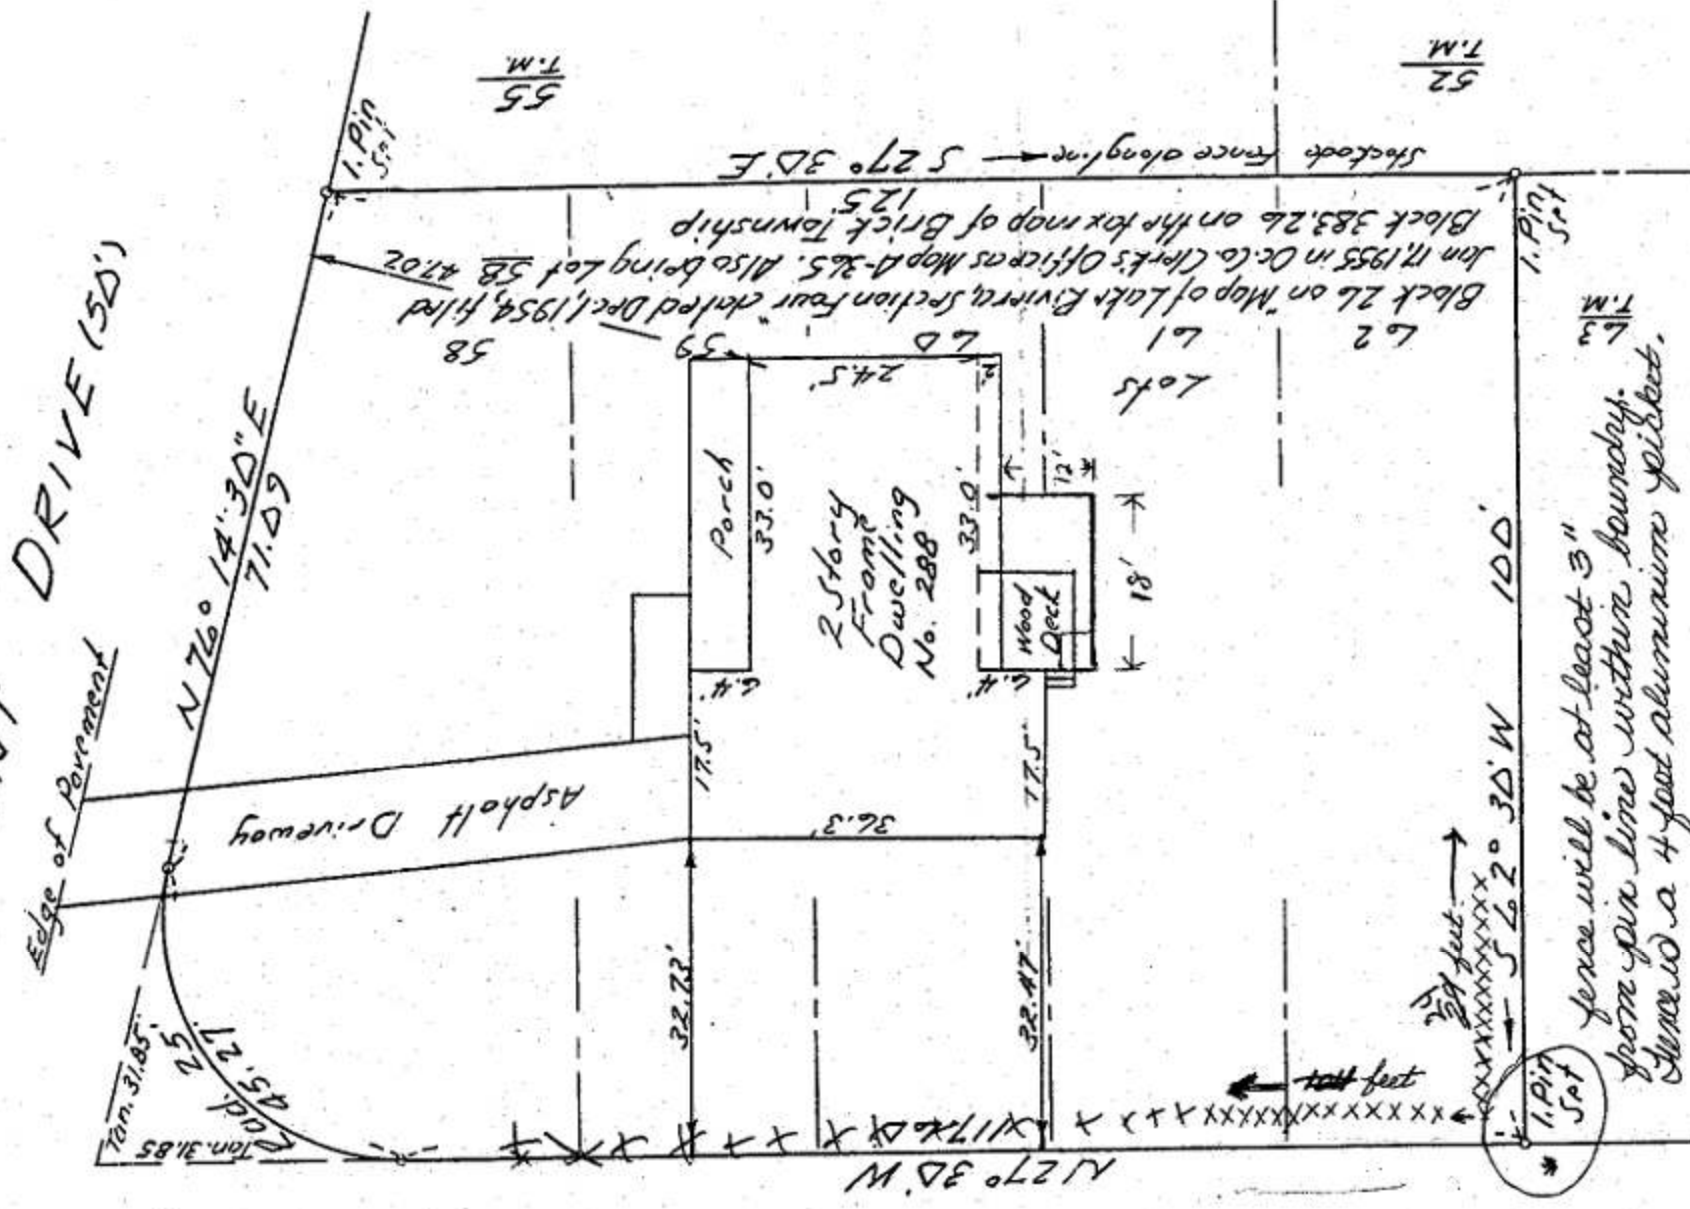

PREMISES SURVEYED FOR
KENNETH EITH
BRICK TOWNSHIP, OCEAN COUNTY, N.J.

SURVEYED April 3, 1987

Certified to Kenneth Eith and Eloise Eith, his wife; Ocean
Federal Circuit and Local Association of Surveyors and for

8/5/87
8/5/87

5-30-6 N

SCALE 1" = 20'

CERTIFICATION IN LIEU OF OATH

I. OWNER SECTION (to be completed if the applicant is the owner in fee)

I hereby certify that I am the owner in fee of the property listed on Page 1.

Mark the following applicable boxes:

A. () I further certify that a new home (private residence) will be constructed on this property for my own use and occupancy. This dwelling is to be occupied by myself and is not to be used for any purpose other than single family residential use. I attest that all construction, plumbing, or electrical work will be done, in whole or in part, by me or by subcontractors under my supervision, in accordance with all applicable laws; and, I further acknowledge that said new home is not covered under the New Home Warranty and Builders Registration Act (N.J.S.A. 46:3B-1 et seq.) and that such fact shall be disclosed to any person purchasing this property within ten years of the date of issuance of a certificate of occupancy.

I UNDERSTAND THAT IN MARKING BOX A, I ACKNOWLEDGE THAT I AM ASSUMING RESPONSIBILITY FOR THE WORK DONE ON SAID PROPERTY, THE CONDITION OF THE PROPERTY PRIOR TO, DURING, AND AFTER ANY WORK PERFORMED, AND FOR THE PERFORMANCE OF THE SUBCONTRACTORS I HIRE, EMPLOY, OR OTHERWISE CONTRACT OR WITH WHOM I MAKE AGREEMENTS TO PERFORM WORK. I AM VOLUNTARILY AND KNOWINGLY ASSUMING THIS RESPONSIBILITY.

B. () I further certify the following as required by the New Jersey Uniform Construction Code, N.J.A.C. 5:23-2.15(e)1 vii. I personally prepared the plans submitted for: 1) the new home referred to in A., or, 2) an addition, alteration, renovation, or repair to an existing single family residence owned and occupied by myself and located on the property listed on Page 1; or, 3) a new structure that will be physically separate from, but that will be deemed part of, an existing single family residence that is owned and occupied by myself and located on the property listed on Page 1.

C. () I further certify that I will perform or supervise the following work:

C.1. () Building C.2. () Fire Protection

I further certify that I will perform the following work:

C.3. () Electrical C.4. () Plumbing

D. () I agree to advise all contractors on this project that they are required to be registered with the New Jersey Division of Taxation and to comply with all New Jersey tax laws.

I further certify the following as required by the Uniform Construction Code, N.J.A.C. 5:23-2.15(a)5: All required State, county, and local prior approvals have been given, including such certification as the construction official may require.

I understand that if any of the above statements are willfully false, I am subject to punishment.

Signature Sandra Stankula Date 10/12/06

II. AGENT SECTION (to be completed if the applicant is not the owner in fee)

I hereby certify the following as required by the Uniform Construction Code, N.J.A.C. 5:32-2.15(d): the proposed work is authorized by the owner in fee, and I have been authorized by the owner in fee to make this application as his agent.

I further certify the following as required by the Uniform Construction Code, N.J.A.C. 5:23-2.15(a)5: All required State, county, and local prior approvals have been given, including such certification as the construction official may require.

I agree to advise all contractors on this project that they are required to be registered with the New Jersey Division of Taxation and to comply with all New Jersey tax laws.

I understand that if any of the above statements are willfully false, I am subject to punishment.

☒ Check if contractor.

Agent Name Missing Link Fence Co. Inc.

Address 333 Drum Pt Rd
Brick

Telephone (732) 920 1234

Signature Jane Ferguson - ops mgr.

III. () LEAD HAZARD ABATEMENT. Include Homeowner or Building Owner Affidavit as per N.J.A.C. 5:17.