

Brick

Permit Without a Jacket

Permit Number A-6266

Construction Permit #

A-6266

September 24, 1980, 19

Owner Lionshead Corporation

Location 125 Courtshire Drive

Lionshead II

Block 382-33 Lot 62

Contractor Lionshead Construction Corp.

Fee \$ 237.06 Use Dwelling

Elect. ok
4/19/84

Str ✓
How ✓
cc

fail ok
6/4/81

Shed 12-16-80 Rm
Shed 11-10-80 Rm

BUILDING SUB-CODE INSPECTIONS

VIOLATIONS

Footing Trench 10-1-80 J.K.
Slab
Foundation 10-18-80 R.M.
Framing 12-4-80 J.K.
Insulation 12/9/80 J.K.
Final R.M.
C. O. Issued

Wattell 12-4-80
H.C. Hall 12-9-80

4.7/84 Final Fire App (S)

PLUMBING SUB-CODE INSPECTIONS

Slab 10/8/80 J.H.
Rough 10/30/80 J.H.
Septic/Sewer 10/8/80 J.H.
Water 10/8/80 J.H.
Final 12/8/83 J.H.
Electrical Final

C/O A 6266
4-19-84

Use reverse side for additional remarks



CERTIFICATE

CERT. NO. A-6266
 DATE ISSUED April 19, 1984
 Block 382-33 Lot 62
 Subdivision Lionshead II

IDENTIFICATION

Owner Lions Head Corp. Agent Same
 Address Lionshead Blvd. Address _____
Brick Town, NJ
 Tel. (201) 920-9440 Tel. (____) _____
 Work Site Address 125 Courtshire Dr. Lic. No. _____
Lionshead II Federal Emp. No. _____

PAYMENTS

Fees Remitted \$ _____
☐ Check No. _____
☐ Cash _____
☐ Other _____
 Collected By: _____
 Date: _____

CERTIFICATE OF OCCUPANCY/APPROVAL

- A. ☒ CERTIFICATE OF OCCUPANCY ☐ CERTIFICATE OF APPROVAL

This serves notice that said building, structure, or equipment has been constructed or installed in accordance with the New Jersey Uniform Construction Code, and is approved for use and/or occupancy.

- B. ☐ CERTIFICATE OF CONTINUED OCCUPANCY

This serves notice that based on a general inspection of the visible parts of the building there are no imminent hazards and the building is approved for continued occupancy.

- C. ☐ TEMPORARY CERTIFICATE OF OCCUPANCY

If this is a Temporary Certificate of Occupancy the following conditions must be met no later than _____, 19____ or the owner will be subject to a fine or order to vacate:

D. DESCRIPTION OF WORK:

USE GROUP R-3 FIRE GRADING 1 Hour
 MAXIMUM LIVE LOAD _____ MAXIMUM OCCUPANCY LOAD _____
 SPECIFIC USE R-3

FINAL COST OF CONSTRUCTION: \$ 71,058.00

Arthur J. Ceiso
 CONSTRUCTION OFFICIAL



PERMIT NO. A-6266
DATE ISSUED 9-24-80
Block 382-33 Lot 62
Subdivision Lions Head North
Notice No. _____

OWNER:

CONSTRUCTION LOCATION:

Name LIONS HEAD CORPORATION

Address 125 Courtshire Drive

Address Lions Head Blvd.

Town/State/Zip Bricktown, NJ 08723

Tel. (____)

ACTION

XX CERTIFICATE OF OCCUPANCY

☐ CERTIFICATE OF APPROVAL☐ CERTIFICATE OF CONTINUED OCCUPANCY☐ TEMPORARY CERTIFICATE OF OCCUPANCY

USE GROUP: R-3 Previous _____ Current _____

FINAL COST OF CONSTRUCTION: \$ 71,058.00

FINAL COST OF CONSTRUCTION: \$ 71,058.00
(Include value of any new structure, all on-site improvements, built in furnishings and fixtures and all integral equipment exclusive of process or manufacturing equipment.)

A set of "As-Built" or amended drawings is required if the building or structure deviates from the approved plans filed with the construction permit. Use space below to describe any deviations from approved plans:

If you are requesting a Temporary Certificate of Occupancy, please explain why in the space below.

I hereby attest, that to the best of my knowledge, all work has been completed in accordance with the approved plans, permit and Regulations. Incomplete items listed on a Temporary Certificate of Occupancy will be completed by the date on the Certificate.

SIGNED:

☐ Owner

☐ Agent

OWNER/AGENT

APRIL 12, 1984

PRCC

CONSTRUCTION PERMIT APPLICATION

SEP 16 1980

BRICK TOWNSHIP, NEW JERSEY

MELVILLE HILL BUILDING

IMPORTANT — Complete ALL items. Mark boxes where applicable

I. LOCATION OF BUILDING

Number and street

125 COURTHIRE DRIVE

Section

II

Lot

62

Block

382-33

N S

N S

E-W side of

E-W from intersection of

(Other local geographic, political, or legal subdivision identification)

II. TYPE AND COST OF BUILDING — All applicants complete Parts A-D for new buildings and additions. For wrecking, complete only Part H, for all others skip to IV.

A. TYPE OF IMPROVEMENT

- 1 ☐ New buildings
- 2 ☐ Addition (If residential, enter number of new housing units added. If any, in Part B, 12)
- 3 ☐ Alteration (See 2 above)
- 4 ☐ Repair, replacement
- 5 ☐ Demolition
- 6 ☐ Moving (relocation)
- 7 ☐ Garage
- ☐ Swim Pool ☐ In ☐ Out
- ☐ Fence

B. PROPOSED USE — For "Wrecking" must report use

Residential

- 12 ☒ One family
- 13 ☐ Two or more family — Enter number of units
- 14 ☐ Transient hotel, motel, or dormitory — Enter number of units
- 15 ☐ Garage
- 16 ☐ Carport
- 17 ☐ Other — Specify

Nonresidential

- 18 ☐ Amusement, recreational
- 19 ☐ Church, other religious
- 20 ☐ Industrial
- 21 ☐ Parking garage
- 22 ☐ Service station, repair garage
- 23 ☐ Hospital, institutional
- 24 ☐ Office, bank, professional
- 25 ☐ Public utility
- 26 ☐ School, library, other educational
- 27 ☐ Stores, mercantile
- 28 ☐ Tanks, towers
- 29 ☐ Other — Specify

C. OWNERSHIP

- 8 ☒ Private (individual, corporation, nonprofit institution, etc.)
- 9 ☐ Public (Federal, State, or local government)

C. COST

10. Cost of Improvement

V. 9, 411

(Omit cents)

\$ 17,000.00

To be installed but not included in the above cost

- a. Electrical (# Fixtures, Outlets) 1,329.00
- b. Plumbing (# of Fixtures) 1,577.00
- c. Heating, air conditioning 1,100.00
- d. Other (elevator, etc.)

11. TOTAL COST OF IMPROVEMENT

\$ 21,006.00

Nonresidential — Describe in detail proposed use of buildings, e.g., food processing plant, machine shop, laundry building or hospital, elementary school, secondary school, college, parochial school, parking garage for department store, rental office building, office building at industrial plant. If use of existing building is being changed, enter proposed use.

III. SELECTED CHARACTERISTICS OF BUILDING —

For new buildings and additions, complete Parts E-I; for wrecking, complete only Part H, for all others skip to IV.

E. PRINCIPAL TYPE OF FRAME

- ☐ Masonry (wall bearing)
- X ☒ Wood frame
- ☐ Structural steel
- ☐ Reinforced concrete
- ☐ Other — Specify

H. DIMENSIONS

Number of stories ONE

Total square feet of floor area, all floors, based on exterior dimensions 1628 sq. ft.

Total land area, sq. ft.

FEE COMPUTATIONS

VOLUME OF BUILDING

BUILDING SUB CODE

ELECTRICAL CODE

PLUMBING CODE

PLAN REVIEW

CERTIFICATE OF OCCUPANCY

STATE TRAINING FUND

CONSTRUCTION

PERMIT FEE

F. TYPE OF HEATING SYSTEM

Specify Electric R.E.

Air Cond.

Yes ☒No ☐

G. TYPE OF SEWAGE DISPOSAL

- ☒ Public
- ☐ Individual

I. RESIDENTIAL BUILDING ONLY

Number of bedrooms TWO

Number of bathrooms

Full 2

Partial

19428

136.00

60.00

29.40

11.66

237.06

9/24/80

NEW JERSEY

A 6266

Ch

SUB CONTRACTORS				
NAME	TRADE	ADDRESS	ZIP CODE	PHONE #
1. JOCAMA CONSTRUCTION	MASONRY	R.D. #1 P.O. BOX 170-A		(201)591-
ATT: JOSE PEREIRA		OLD BRIDGE, N.J.	08854	1010
2. OCEAN COUNTY MECH.	PLUMBING	181-A BAY AVEUND		(201)349-
ATT: MARTY DEGAN		TOMS RIVER, N.J.	08753	8745
3. BOLD CONSTRUCTORS	CARPENTRY	P.O. BOX 284		(201)363-
ATT: LICHEY OR BORIS BOLDYREW		HOWELL, N.J.	07731	1844
4. MERIT CONSTRUCTION	ROOFING & siding	2026 RT. 88		(201)892-
ATT: RON HERDUIN	OR RAY MAZZARELLA	BRICK, N.J.	08723	4411
5. TR DRYWALL	DRYWALL &	1357 ST. HWY 37		(201)341-
ATT: JOHN LARSEN	INSULATION	TOMS RIVER, N.J.	08753	0439
6. RODSON ELECTRIC	ELECTRIC &	P.O. BOX 209		(201)462-
ATT: STAN SHINROD	HEATING	FREEHOLD, N.J.	07728	4670
7. BRICK HEAT?AIR	AIR	465 BRICK BLVD.		(201)477-
ATT: DON BERTRAND	CONDITIONING	BRICK, N.J.	08723	3300
8.				

PERSON TO BE IN CHARGE OF CONSTRUCTION

NAME WILLIAM C. FERRY, VICE PRESIDENT

ADDRESS LIONS HEAD BLVD., BRICK TOWN, NEW JERSEY 08723

IV. IDENTIFICATION — To be completed by all applicants

Name	Mailing address — Number, street, city, and State	ZIP code	Tel. No.
1. Owner/Agent	LIONS HEAD CORPORATION	STOUT, O'HAGAN & DOWD 301 MAIN ST. ALLENHURST, N.J.	(201)531- 2900
2. Contractor	LIONS HEAD CONSTRUCTION	" " " "	" " " "
3. Architects	G.J. RUSCIANO	111 E. RAILROAD AVENUE W. HAVERSTRAW, NEW YORK	(914)429- 8118

The owner of this building and the undersigned agree to conform to all applicable laws of Township of Brick and that all required state, county and local prior approvals have been given.

Signature of applicant  Address LIONS HEAD BLVD., BRICK TOWN, NJ 08723 Application date 9/14/80

DO NOT WRITE IN THIS SPACE — FOR OFFICE USE ONLY

Approved by Joseph Keleman Date permit issued 9/24/80 Permit Number 46266

Use to construct said building in conformity with the plans and specifications filed with the Construction Official and in compliance with the provisions of the Building Code which are shown on plans or text.

OCEAN COUNTY ELECTRICAL BUREAU

Member National Fire Protection Association

C. N. 2191 - Toms River, N. J. 08753

Phone 201-244-2121 Ext. 3086

Date 10-10 19 80

DESIRING CERTIFICATE OF APPROVAL, APPLICATION IS MADE FOR INSPECTION OF ELECTRICAL INSTALLATION IN THE PREMISES DESCRIBED BELOW. ON DEMAND, APPLICANT AGREES TO PAY FOR INSPECTION SERVICE IN ACCORD WITH SCHEDULE OF CHARGES. ANY INFRACTIONS OF NATIONAL ELECTRICAL CODE RULES DEVELOPED BY INSPECTION, SHALL BE PROMPTLY CORRECTED.

LOCATION

Please PRINT and give full and accurate information in order to avoid delay

Municipality Rush Township Street and Number 125 Coulsham Rd.
 Location St. Keene Block 33 Lot 62 Side of Street _____
 (Note—If located in rural section give definite location) Pole No. _____
 Owner Lushard Address Rush
 Occupant Thelwell Occupied as House
 Building—New or Old (underline) Work—Additional or New (underline)
 Wiring or Fixtures (underline) Fee remitted, \$ 39 Make all Checks Payable to Ocean County
 Electrical Bureau

SPECIFICATIONS

Electric Heat 12 Thermostats No. 6 Gas-Oil Burner _____
 MOTORS _____ Pump _____
 Number of OUTLETS (Total) 61 Dryer Range
 Number of FIXTURES 15 Dishwasher Water Heater
 Number of RECEPTACLES 28 Switches 18 Misc. a/c
 Service—Change _____ Temporary _____ Reinspection _____

SIZES OF			INSULATION	CONCEALED	NUMBER OF CIRCUITS	NUMBER OF GENERATORS AND H.P. OF EACH	NUMBER OF MOTORS AND H.P. OF EACH
Main	Sub	Branch					
<u>200</u>							

"I CERTIFY THAT I HAVE NOT MADE AN ELECTRICAL INSPECTION APPLICATION FOR THE REMARKS
 ELECTRICAL INSTALLATION LISTED HEREIN TO ANY OTHER ELECTRICAL INSPECTION
 AUTHORITY."

ELECTRICAL CONTRACTOR'S LICENSE # 5943 Will be finished Em - See Elect.
 (Applicant sign here) [Signature] { Address P.O. Box 256
 Post Office Rid. Bridge N.J.

SPACE BELOW FOR INSPECTOR'S USE ONLY

Inspected _____ Range _____ Heater _____ Service _____
 Time In _____ Out _____ Gas-Oil Burner _____ Pump _____ Temp. _____
 Reinspection _____ Outlets _____ Fixtures _____ Rec'pts _____ Switches _____
 Misc. _____ Dryer _____
 Air Cond. _____ Dishwasher _____ Elec. Heat _____ Thermostats No. _____

CERTIFICATES	PROGRESS DEFECTIVE	NOTIFIED	By Book	By Card	Verbally	New Work	Old Work	FEE PAID	
								Check No.	
Rough Wiring _____	Time Allowed _____	Date _____						<u>7. JV - 39</u>	
FINAL No. _____	Days _____	Contractor _____						Money Order _____	
Corrected _____	Expiration Date _____	Owner _____						Cash _____	
Temporary _____		Occupant _____							
Approval _____		Agent _____							
Date Issued _____		Electric Light Co. _____							

"Remittance must accompany this application," and be made payable to, "Ocean County Electrical Bureau."

MINIMUM CHARGE \$10.00
 SCHEDULE OF FEES
 (Effective April 1, 1969)

ROUGH WIRING

Lights, switches and receptacles to be counted as outlets	
1 to 10 outlets	\$3.00
11 to 20 outlets	4.00
21 to 35 outlets	5.00
36 to 50 outlets	6.00
51 to 100 outlets	7.00
For each additional 25 outlets or fraction	1.00

FIXTURES
 MEDIUM BASE — FLUORESCENT

1 to 10 Fixtures	\$3.00
11 to 20 Fixtures	4.00
21 to 35 Fixtures	5.00
36 to 50 Fixtures	6.00
51 to 100 Fixtures	7.00
For each additional 25 Fixtures or Fraction	1.00

MERCURY VAPOR LAMPS—MOGUL
 SOCKETS OVER 300 WATTS

1 to 5	\$3.00
Additional lamps, each	.50

ELECTRIC RANGES—HEATERS—AND THERMOSTATS

DWELLINGS ONLY

For each outlet for single unit of 20 K.W. or less	\$3.00
Each additional outlet for devices of 20 K.W. or less	1.00
For units in excess of 20 K.W. apply Motor Schedule	

ELECTRIC FURNACES AND WELDERS
 Apply Motor Schedule
 MOTORS OR GENERATORS

1 H.P. to 10 H.P. or K.W. each	\$3.00
Over 10 H.P. to 20 H.P. or K.W. each	4.00
Over 20 H.P. to 40 H.P. or K.W. each	5.00
Over 40 H.P. to 75 H.P. or K.W. each	6.00
Over 75 H.P. or K.W. each	7.00

Receptacles for air conditioners and washers not exceeding 1 H.P. may be counted as additional outlets when included in application for inspection of other equipment.

NOTICE TO APPLICANTS: This Bureau in accepting application for inspection cannot assume responsibility for unavoidable delays in inspection; for unintentional errors, omissions or discretionary rulings of our inspectors; or for accidental damage caused to any wiring equipment or devices resulting from customary and necessary inspection procedures.

TRANSFORMERS
 VAULTS—OUTDOOR ENCLOSURES
 OUTDOOR SUB-STATIONS

Not over 200 K. V. A.	\$ 7.50
Over 200 to 500 K. V. A.	10.00

MOTION PICTURE EQUIPMENT

For booth, including complete equipment	\$10.00
---	---------

ELECTRIC SIGNS
 Incandescent

Divide the total number of sockets by "4" applying Rough Wiring Schedule. Minimum charge	\$5.00
--	--------

ELECTRIC DISCHARGE SYSTEMS

Charge to be based on Amp. rating of transformers.
 0 to 10 Amp. \$3.00
 Each additional 5 Amp. or fraction 1.00
 Charge for combination incandescent and gas tube signs to be computed by adding charge for each class.

RADIO TRANSMITTING EQUIPMENT
 Apply for Special Fee
 RADIO EQUIPMENT

Receiving	\$3.00
Transmitting	3.00
LOW VOLTAGE LIGHTING PLANTS	5.00
Television	3.00

SERVICE AND METER EQUIPMENT

Not over 100 Amp.	\$3.00
Not over 200 Amp.	4.00
Not over 500 Amp.	5.00
Over 500 Amp.	6.00

Temporary Poles	3.00
Progressive Temporary Service, Dwellings Only	\$5.00

Trailer 3.00 each
 All re-inspections due to violations or incomplete work there will be a charge of \$2.00.

If notification by this Bureau is necessary to have any additional work inspected, there will be a \$2.00 service charge added to the inspection fee.

Duplicate Certificate	\$1.00
-----------------------	--------

Apply for fee when not provided in this schedule

REPORT

Brick Township Construction Permit Application for Plumbing

1. LOCATION

NUMBER and STREET	SECTION	LOT	BLOCK
125 COURTHIRE DRIVE	II	8562	382-33

PROPOSED USE

2. TYPE of IMPROVEMENT ☒ NEW BUILDING ☐ ALTERATION ☐ ADDITIONAL FIXTURES

☐ WELL ☐ SEPTIC ☒ SEWER (B.T.M.U.A.) ☒ WATER (B.T.M.U.A.)

3. PLUMBING FIXTURES

	NUMBER OF	FEE
1. WATER CLOSET 3.5 gal	2	10
2. LAVATORIES 8.75 gpm	2	10
3. BATH TUB 3.0	1	5
4. SHOWER STALL or DRAIN 3.0	1	5
5. KITCHEN SINK 2.75	1	5
6. SLOP SINK		
7. LAUNDRY TRAY		
8. DISHWASHER	1	5
9. WASHING MACHINE	1	5
10. URINALS		
11. FLOOR DRAIN		
12. DRINKING FOUNTAIN		
13. FOOD WASTE GRINDER		
14. SEWER PUMP or EJECTOR		
15. GREASE TRAP		
16. OIL SAND SEPARATOR		
17. AIR CONDITIONER REFRIGERATOR WATER COOLED	90-75	5
18. HOT WATER HEATER ☐ OIL ☐ GAS ☒ ELECTRIC		
19. DENTAL UNIT		
20. LAWN SPRINKLERS NO. OF HEADS		
21. WELL (PRIVATE)		
22. WELL PUMP		
23. SEPTIC		
24. PLUMBING STACKS	3	10.00

4. MATERIAL SPECIFICATIONS

BUILDING SEWER	4" ABS
WATER SERVICE	3/4 POLY
BUILDING DRAIN	3" ABS
WASTE	"
VENTS	"
WATER PIPE	M. COPP.

5. INSPECTIONS

	DATE	INSPECTOR
SLAB	10-8-80	Jeff
ROUGH	10/30/80	J
WATER	10-8-80	Jeff
SEWER	10-8-80	Jeff
FINAL	12-8-83	Jeff

6. COMMENTS

TYPE HOUSE:

MELVILLE III

10/29/80 NOT READY J.D.S.

PLUMBER

LICENSE

PLUMBING FEE \$

PERMIT #

M. J. Keegan
155
60
9/16/80
A-6266

**THE BRICK TOWNSHIP
MUNICIPAL UTILITIES AUTHORITY**

1551 HIGHWAY 88 WEST
BRICK, NEW JERSEY 08723

CERTIFICATE OF COMPLIANCE

Date..... 4-18-84

NAME..... Lionshead Corp.

ADDRESS..... Lionshead Blvd, Brick, NJ

PROPERTY LOCATION..... 125 Courtshire Drive

Account No..... G987839 Block..... 382-33 Lot..... 62

I hereby certify that the above applicant has complied with all Rules
and Regulations of this Authority and has paid all required fees and charges.

For the Authority.....

H. Martineau

Brick Township Construction Permit Application for Plumbing

1. LOCATION

NUMBER and STREET	SECTION	LOT	BLOCK
125 COURTSHIRE DRIVE	II	68 62	382-33

PROPOSED USE

2. TYPE of IMPROVEMENT X NEW BUILDING ALTERATION ADDITIONAL FIXTURES

WELL ☐ SEPTIC ☒ SEWER (B.T.M.U.A.) ☒ WATER (B.T.M.U.A.)

3. PLUMBING FIXTURES

3. PLUMBING FIXTURES		NUMBER OF	FEE
1. WATER CLOSET	3.5 gal	2	10
2. LAVATORIES	2.75	2	10
3. BATH TUB	3.0	1	5
4. SHOWER STALL or DRAIN	3.0	1	5
5. KITCHEN SINK	2.75	1	5
6. SLOP SINK			
7. LAUNDRY TRAY			
8. DISHWASHER		1	5
9. WASHING MACHINE		1	5
10. URINALS			
11. FLOOR DRAIN			
12. DRINKING FOUNTAIN			
13. FOOD WASTE GRINDER			
14. SEWER PUMP or EJECTOR			
15. GREASE TRAP			
16. OIL SAND SEPARATOR			
17. AIR CONDITIONER REFRIGERATOR WATER COOLED		90-75	5
18. HOT WATER HEATER ___ OIL ___ GAS ☒ ELECTRIC			
19. DENTAL UNIT			
20. LAWN SPRINKLERS NO. OF HEADS _____			
21. WELL (PRIVATE)			
22. WELL PUMP			
23. SEPTIC			
24. PLUMBING STACKS		3	10.00

4. MATERIAL SPECIFICATIONS

BUILDING SEWER 4" ABS

WATER SERVICE 3/4 POLY

BUILDING DRAIN 3" ABS

WASTE

VENTS

WATER PIPE M. COPP.

5. INSPECTIONS

	<u>DATE</u>	<u>INSPECTOR</u>
SLAB		
ROUGH		
WATER		
SEWER		
FINAL		

6. COMMENTS

TYPE HOUSE:

MELVILLE III


PLUMBER

LICENSE

PLUMBING FEE \$

PERMIT #

9/16/80

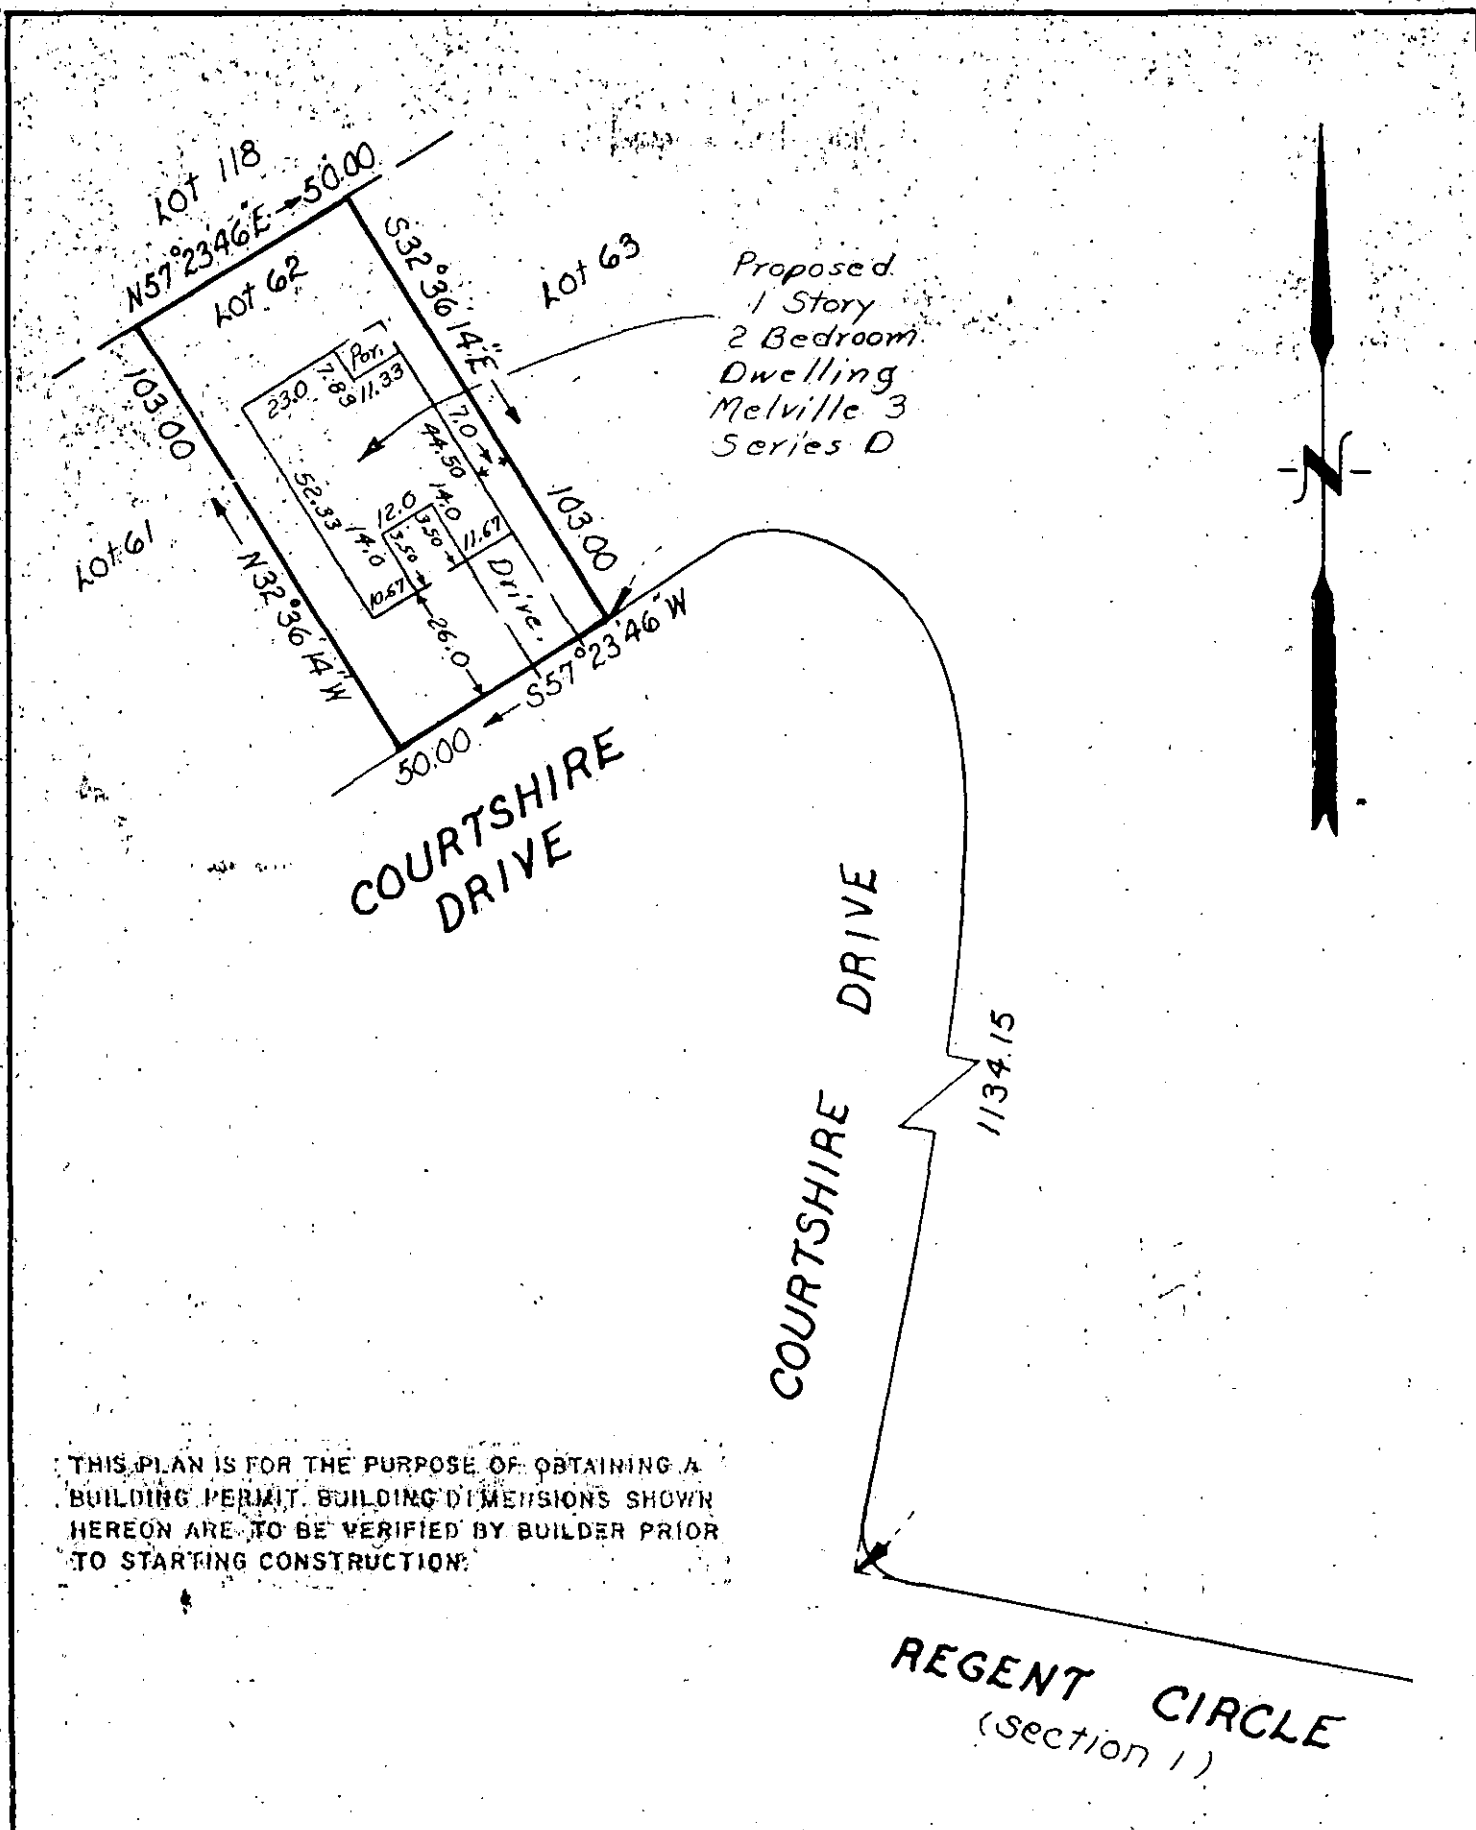

Title:

PLAN OF PROPERTY
IN THE TOWNSHIP OF BRICK
OCEAN COUNTY, NEW JERSEY

Lot, Block & Map

LOT 62
BLOCK 382-33
FINAL MAP OF LIONSHEAD,
SECTION 2
FILED O.C.C.O. 4/30/79.
SHEET E-892

Certified To:

REVISIONS

TBC

THE BIRDSALL CORPORATION,
SOUTH BELMAR, N.J.
Professional Engineers, Land Surveyors &
Professional Planners

Thomas Crader

Date 9/4/80

THOMAS CRADER L.S. LIC. NO. 21782

Job No. 22,964.048

Scale 1" = 40'

Date

A-6266

BRICK TOWNSHIP

Plan Review	Class	Date	By
Zoning	PKC	9/17/80	JK
Plumbing		9/16/80	DM
Building			
Fire			
Energy			
Electrical			