


COMSTOCK STREET

Premises surveyed is the westerly one half of lot 358 as shown on "Map of West Asbury Park, Monmouth County, N.J. Scale 200' to an inch surveyed and drawn by W.H. Denyse, Civil Engineer & Surveyor, Long Branch, N.J. 1886" which map is filed in the Monmouth County Clerks Office Sept. 22, 1887 in Case 53-7.

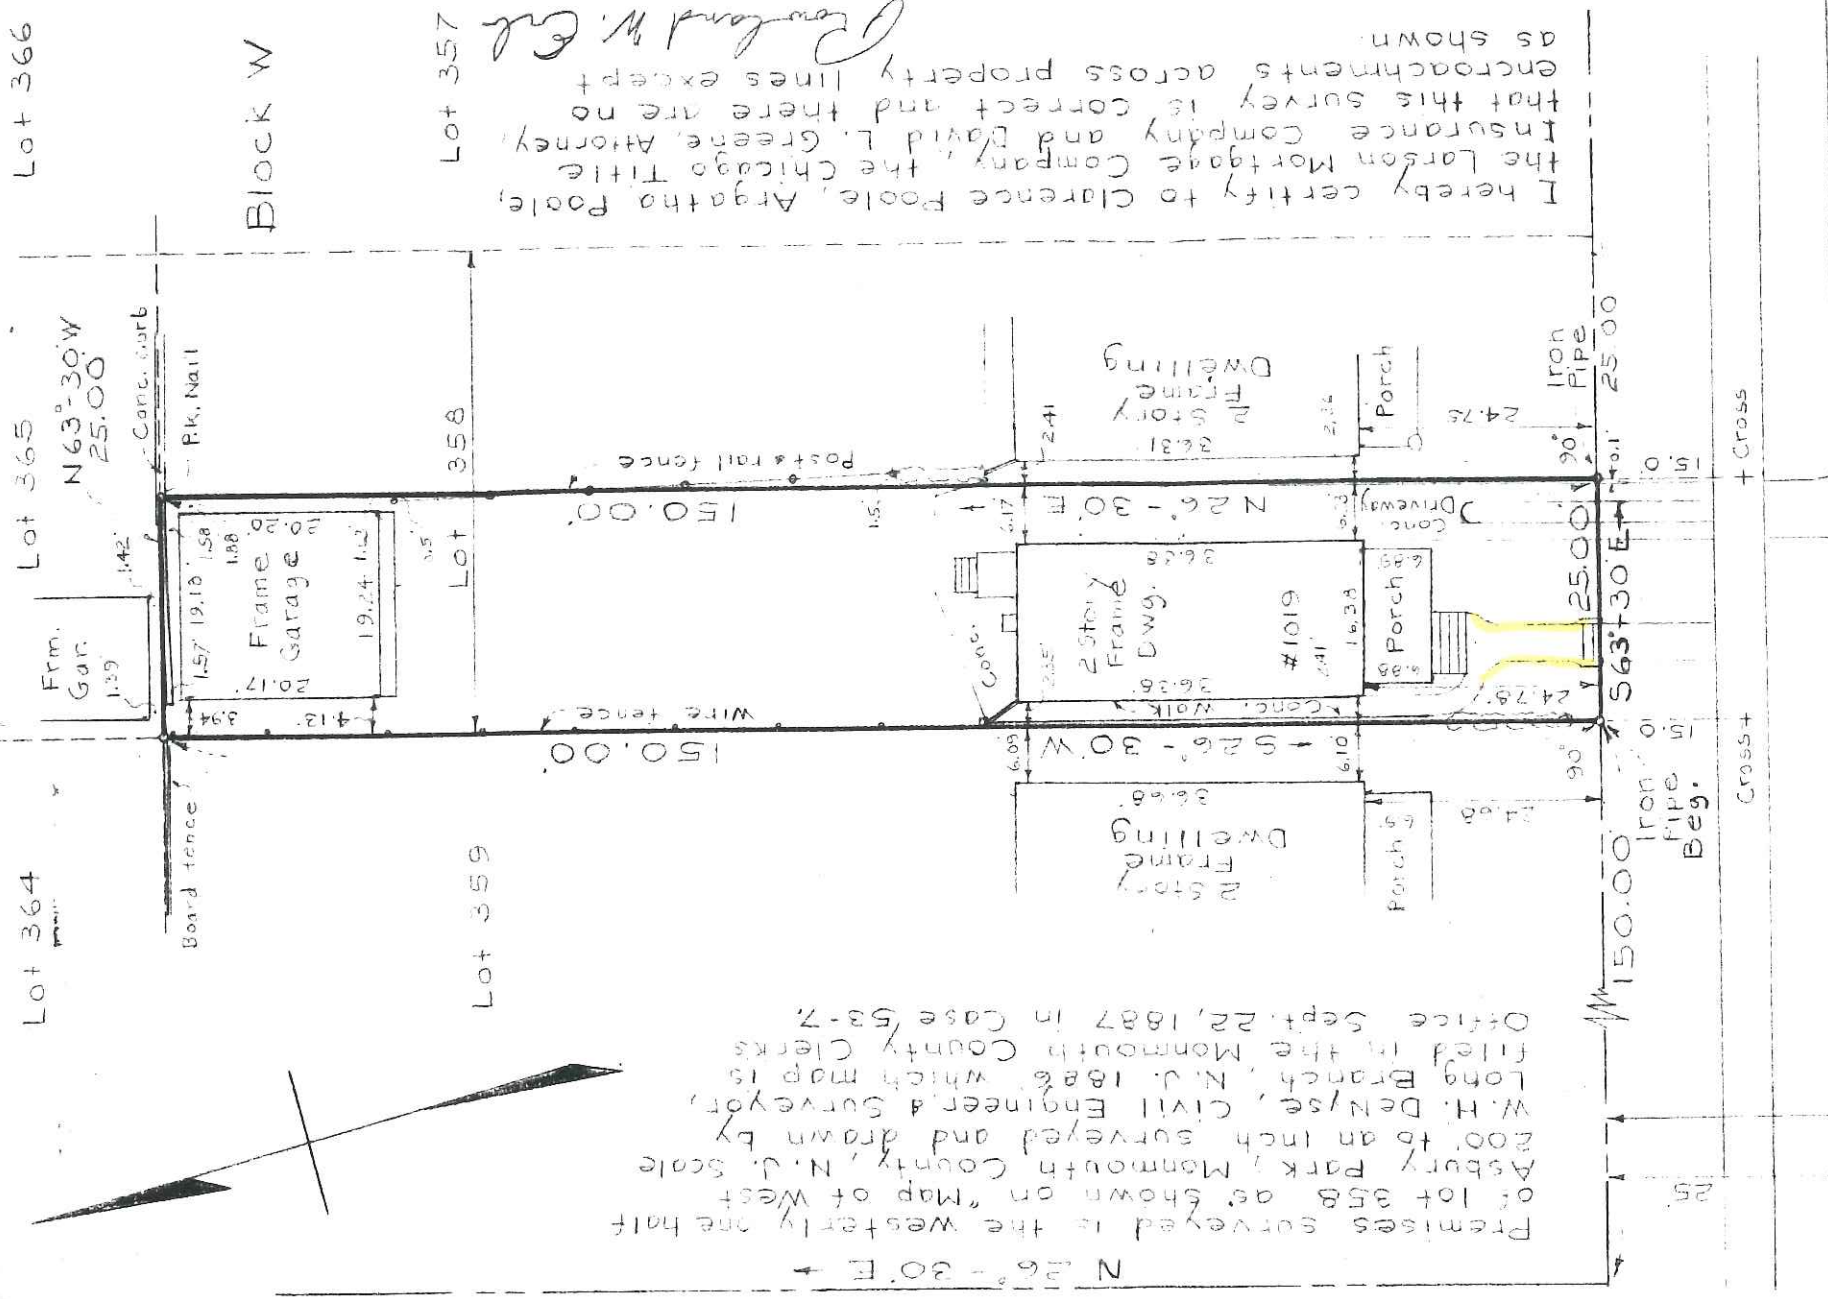

I hereby certify to Clarence Poole, Argatha Poole, the Lorton Mortgage Company, the Chicago Title Insurance Company and David L. Greene, Attorney, that this survey is correct and there are no encroachments across property lines except as shown.

*Rowland W. Erb*

PLAN OF PROPERTY  
LOCATED IN THE  
CITY OF ASBURY PARK

MONMOUTH COUNTY, N.J.  
SCALE: 1" = 20'

SURVEYED MAY 8, 1976 BY

*Rowland W. Erb*

LICENSED PROFESSIONAL ENGINEER AND LAND SURVEYOR  
NEPTUNE, N.J.  
LICENSE NO. 6063