


REFERENCES:

DEED BK. 9356 PG. 3904; MAP OF "FINAL PLAT-
MAJOR SUBDIVISION - APPLICATION NO. 87-37 -
GRAMELLY PARK at MANALAPAN" CASE NO. 227-31 FILED 10-17-1988;
MANALAPAN TWP. TAX MAPS;

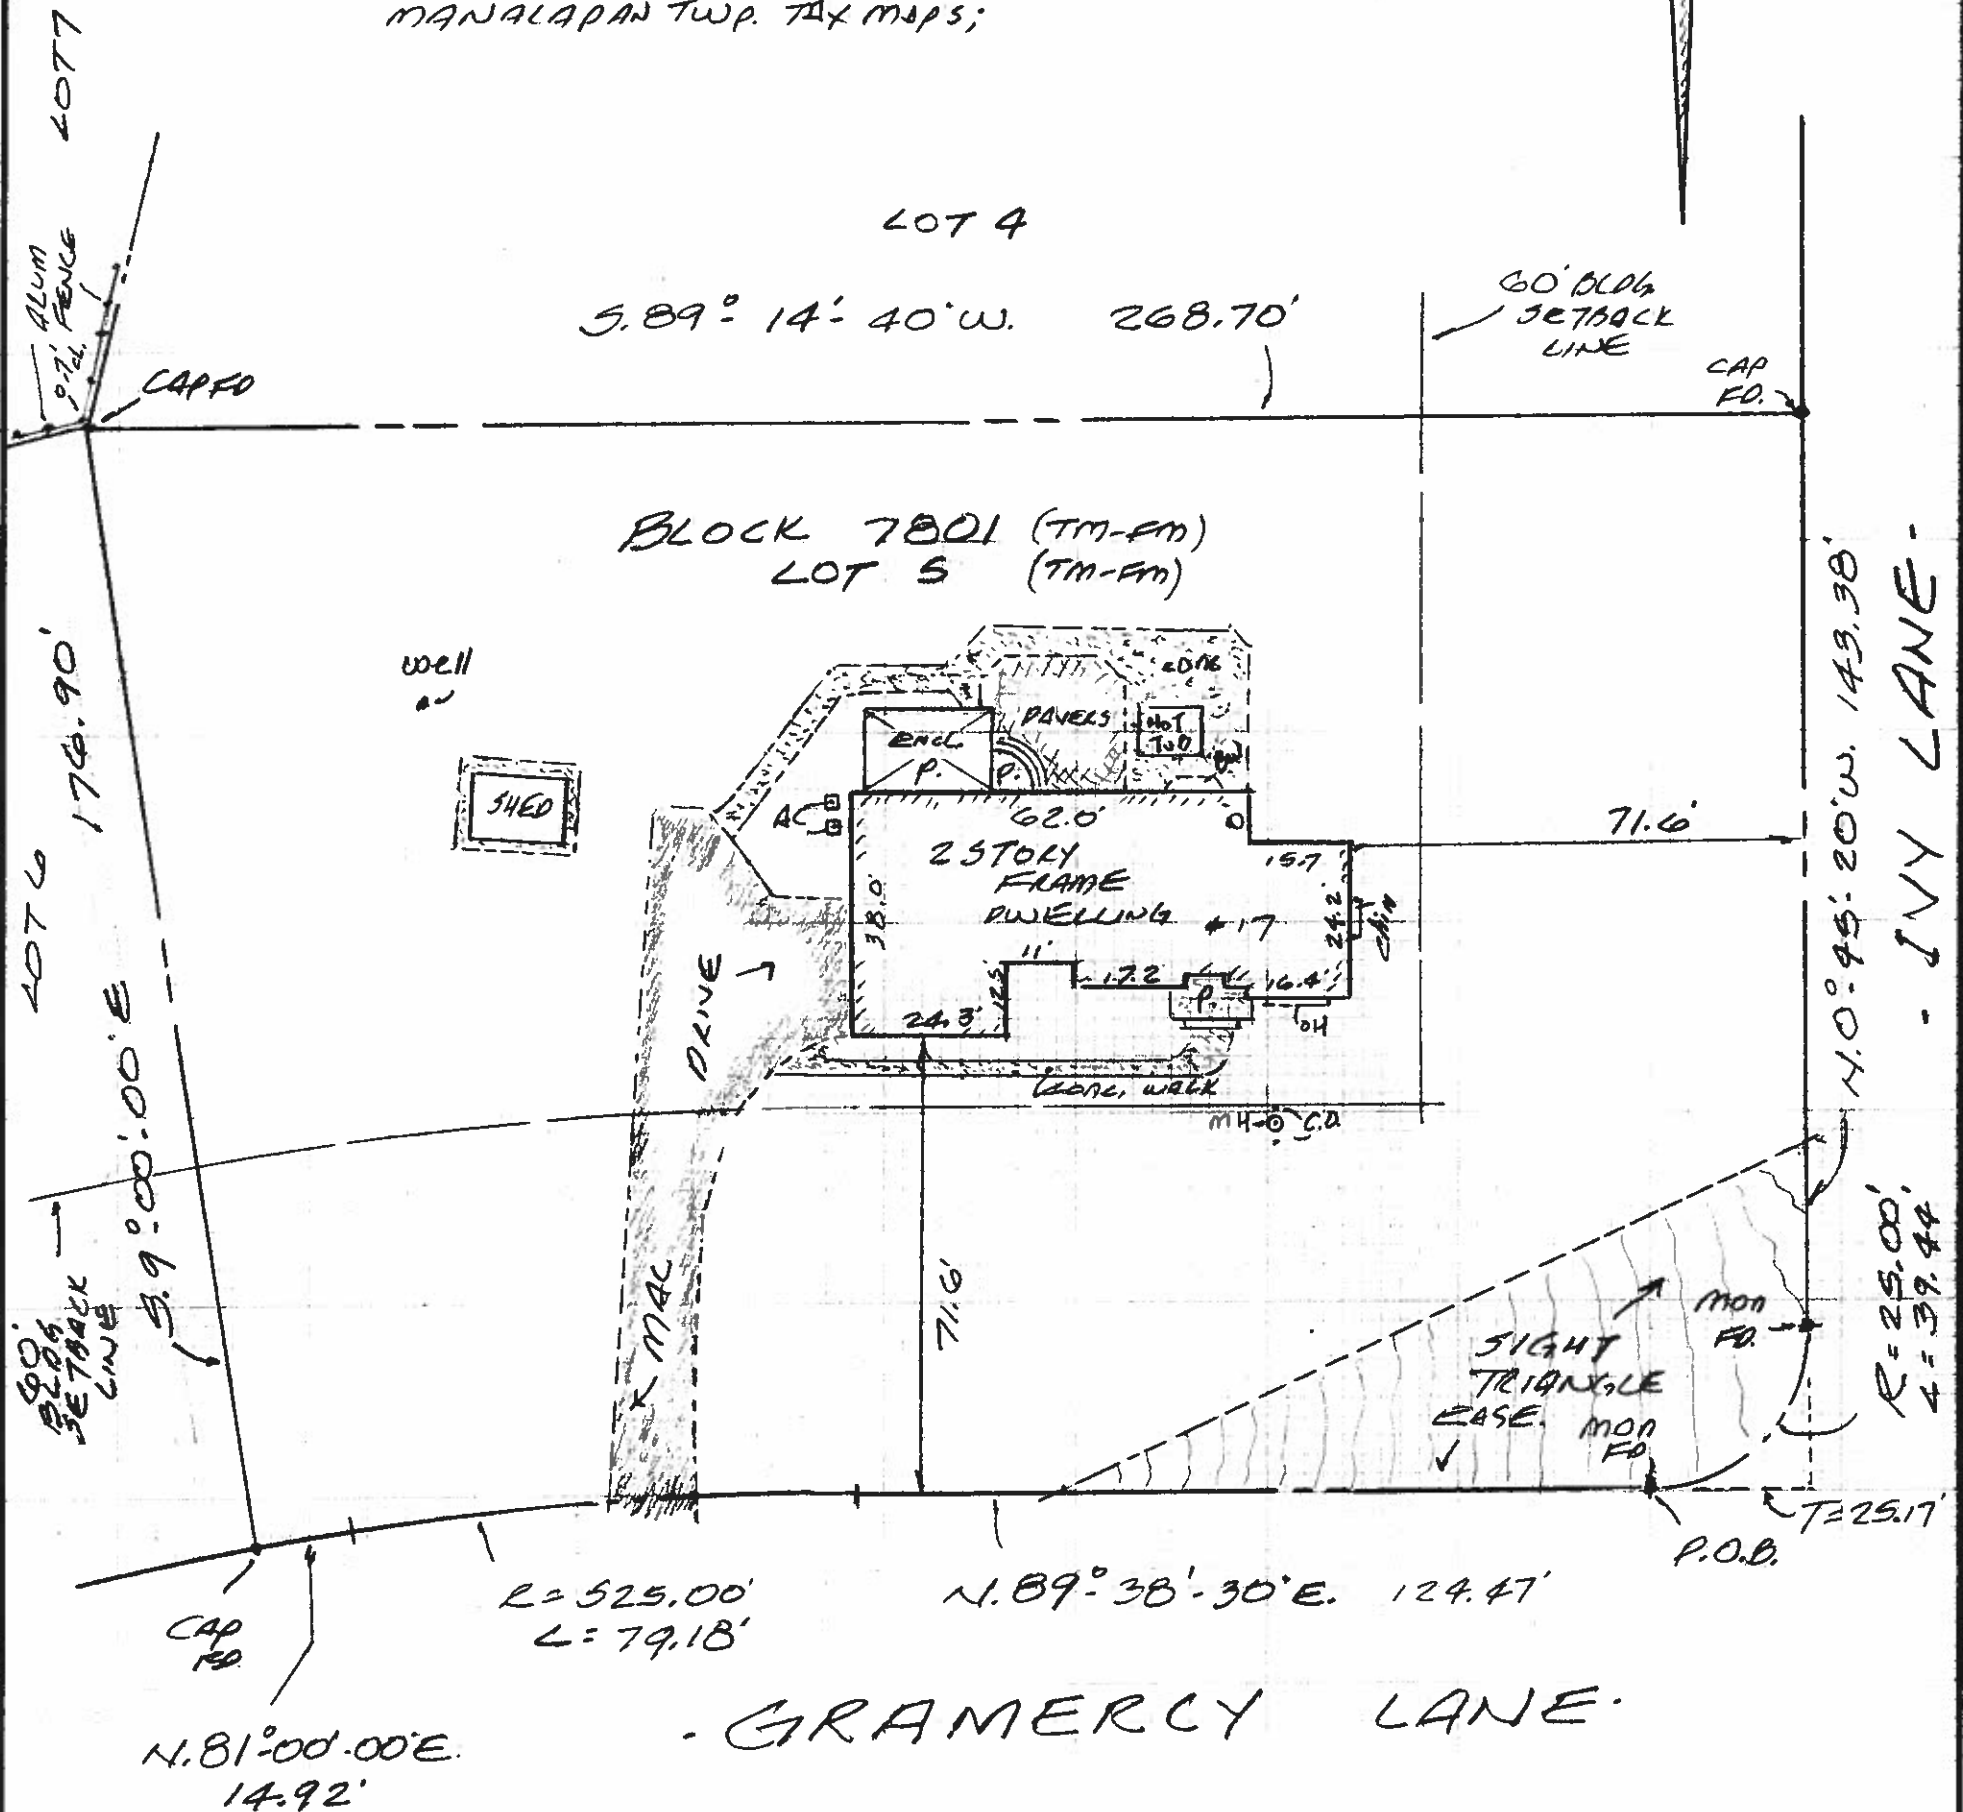

* "A written Waiver and Direction Not to Set Corner Markers
has been obtained from the ultimate user pursuant to P.L.
2003, c. 14 (N.J.S.A. 45:8-36.3) and N.J.A.C. 13:40-5.1 (d)."



Brunswick Surveying East Incorporated
Licensed Land Surveying
61 Stelton Road Piscataway, New Jersey 08854
Phone (732) 752-0821 Fax (732) 752-0101

PLAN OF SURVEY

AKL Home Management, LLC
Township of Manalapan
Monmouth County, New Jersey
Block 7801 Lot 5

Certificate of Authorization No. 24GA28273800

Drawn by RMH Job No. 525-20 Date 5/7/2020

Checked by BH Sheet No. Scale 1"=30'

I hereby certify this survey to:
AKL Home Management, LLC; Foundation
Title, LLC - East Brunswick; AmTrust Title
Insurance Company; Bill Bajohr, Esq.;
LendingHome Funding Corporation, its
successors and/or assigns

ROBERT M. HORVATH
New Jersey Land Surveyor No. 27476