



Greenwood Lake (50') Turnpike

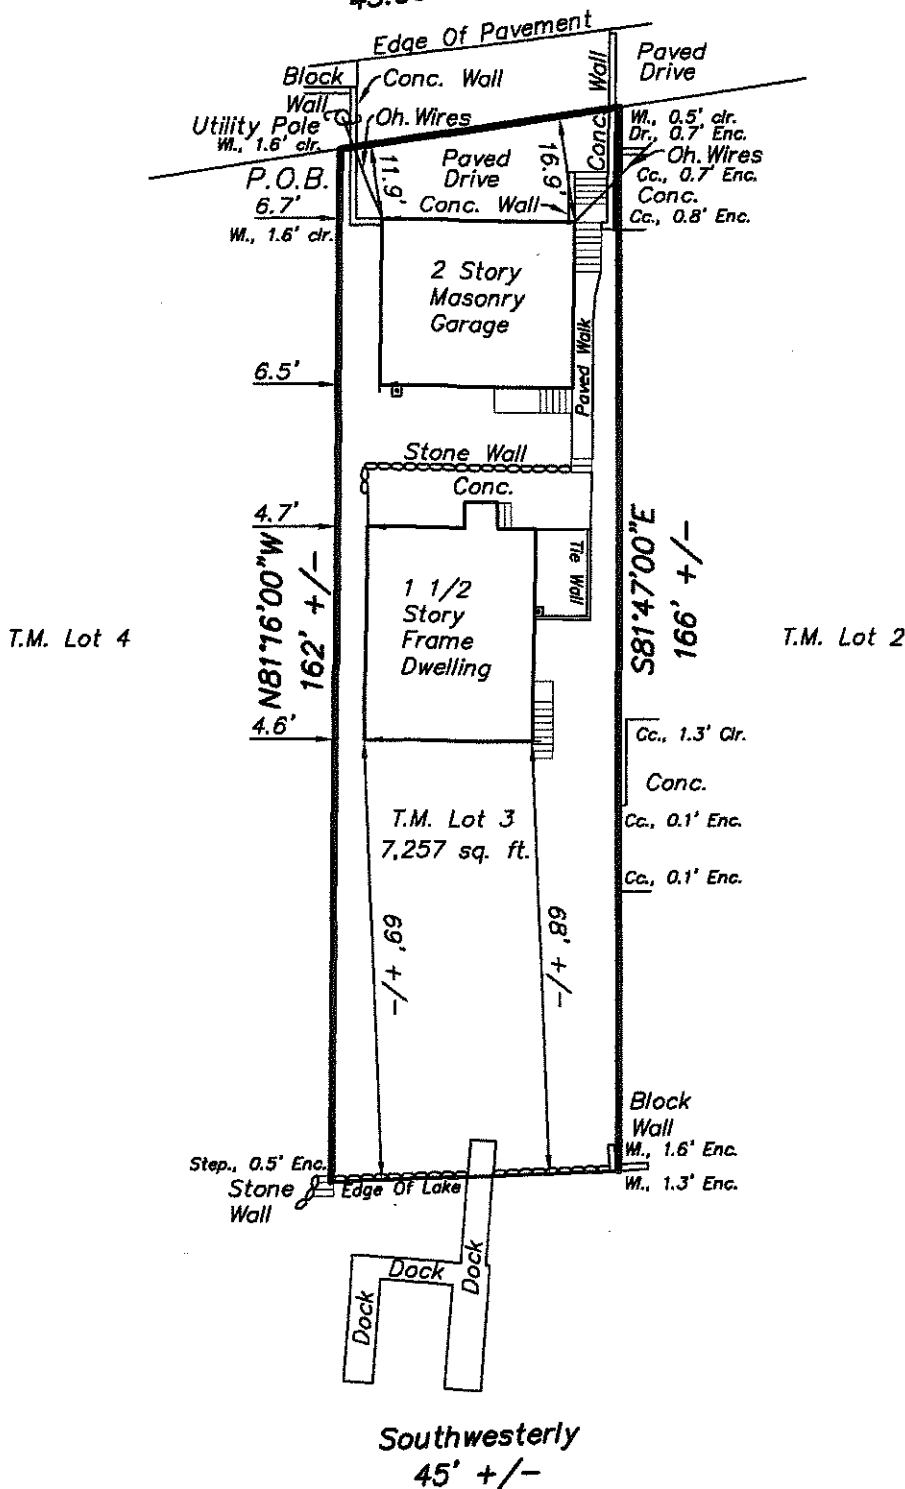

OK 1095 Rec 14051
185.00
R. H. J. W. E.
SEP 18 2024

General Notes and Map References:

1. Being Lot 1 In Block 6705 As Shown On the Township Of West Milford Tax Map.
2. Deed Book K116, Page 548.
3. A Written Waiver and Direction Not To Set Corner Markers Has Been Obtained From The Ultimate User Pursuant To P.L. 2003, c.14 (N.J.S.A. 45:8-36.3) and N.J.A.C.13:40-5.1 (d).
4. Offsets Shown Are For Title Purposes Only and Shall Not Be Used To Determine Boundaries For Construction and Maintenance.

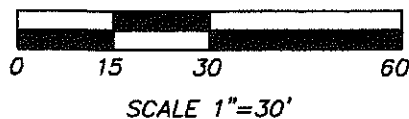

CAUTION: IF THIS DOCUMENT DOES NOT CONTAIN THE RAISED IMPRESSION SEAL OF THE PROFESSIONAL, IT IS NOT AN ORIGINAL DOCUMENT, AND MAY HAVE BEEN ALTERED.

TO; RICHARD & THERESA WILEY

PLAN OF SURVEY



RICHARD & THERESA WILEY
BLOCK 3705 LOT 3
1902 GREENWOOD LAKE TURNPIKE
WEST MILFORD TOWNSHIP
PASSAIC COUNTY
NEW JERSEY

AND ANY INSUROR OR TITLE RELYING HEREON AND ANY PARTY IN INTEREST: IN "IN CONSIDERATION OF THE FEE PAID FOR MAKING THIS SURVEY, I HEREBY STATE BELOW THE SURFACE OF THE LANDS OR ON THE SURFACE OF THE LANDS AND NOT VISIBLE) AS AN INDUCEMENT FOR ANY INSUROR OF TITLE TO INSURE THE TITLE TO THE LAND AND PREMISES SHOWN THEREON."

I HEREBY STATE THIS PLAN IS IN ACCORDANCE WITH A SURVEY MADE 10/21/24
10-22-24.
DATE

ROBERT H. JORDAN, JR.

NEW JERSEY PROFESSIONAL LAND SURVEYOR NO. 24GS034485000

RHJ ASSOCIATES

PROFESSIONAL LAND SURVEYING & PLANNING
6 LAKESHORE DRIVE EAST
HIGHLAND LAKES, NEW JERSEY 07422

N.J.P.P. NO. 4487

PH. 973-764-5668

DRAWN BY:

SCALE:

DATE:

DRAWING NO.

SHEET

R.J.H.

CHECKED BY:

R.H.J.

1"=30'

10/22/24

24-108

1

This statement is made only to here on named parties for purchase and/or mortgage of herein delineated property by above named purchaser. No responsibility is assumed by Surveyor for use of survey for any other purpose including, but not limited to, use of survey for survey affidavit, resale of property, or to any other person not listed in statement, either directly or indirectly.