



APPLICANT:

William G. Burdge, Jr. and Mary E. Burdge
221 Cherry Quay Road
Brick, New Jersey 08723

TAX SHEET 27

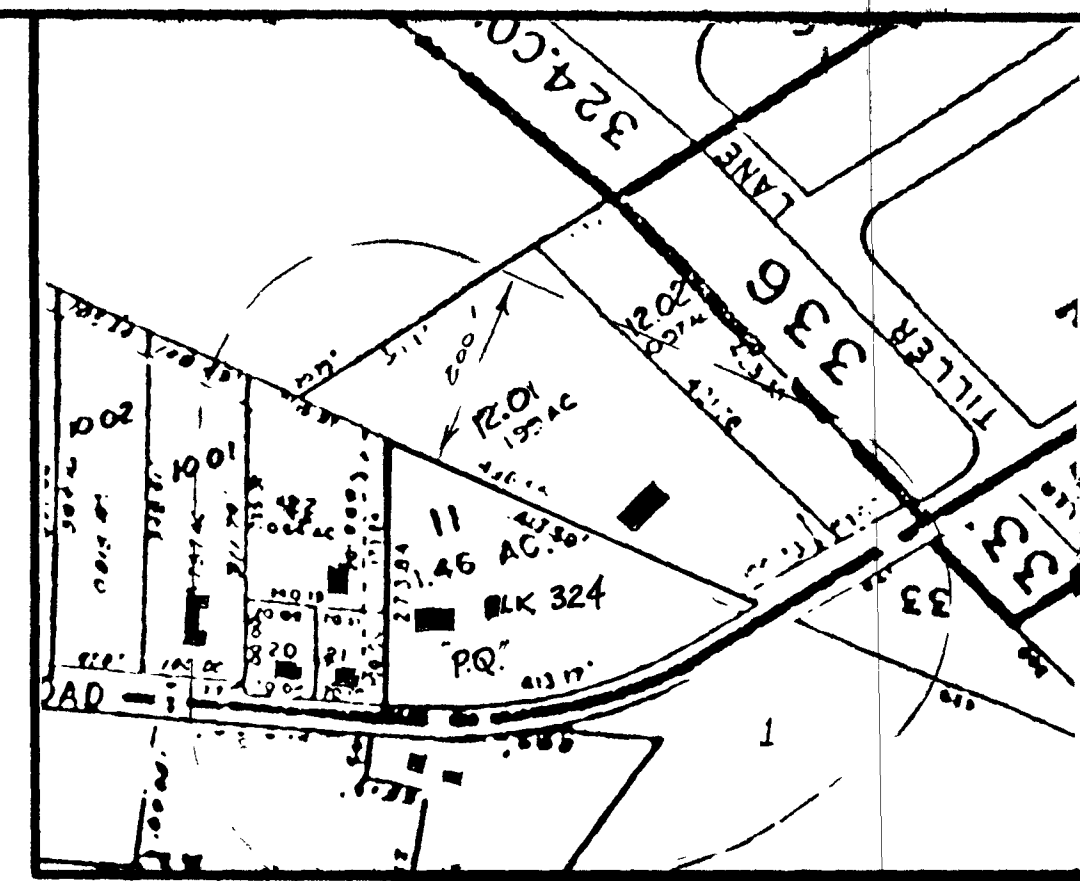

KEY MAP
1" = 200'

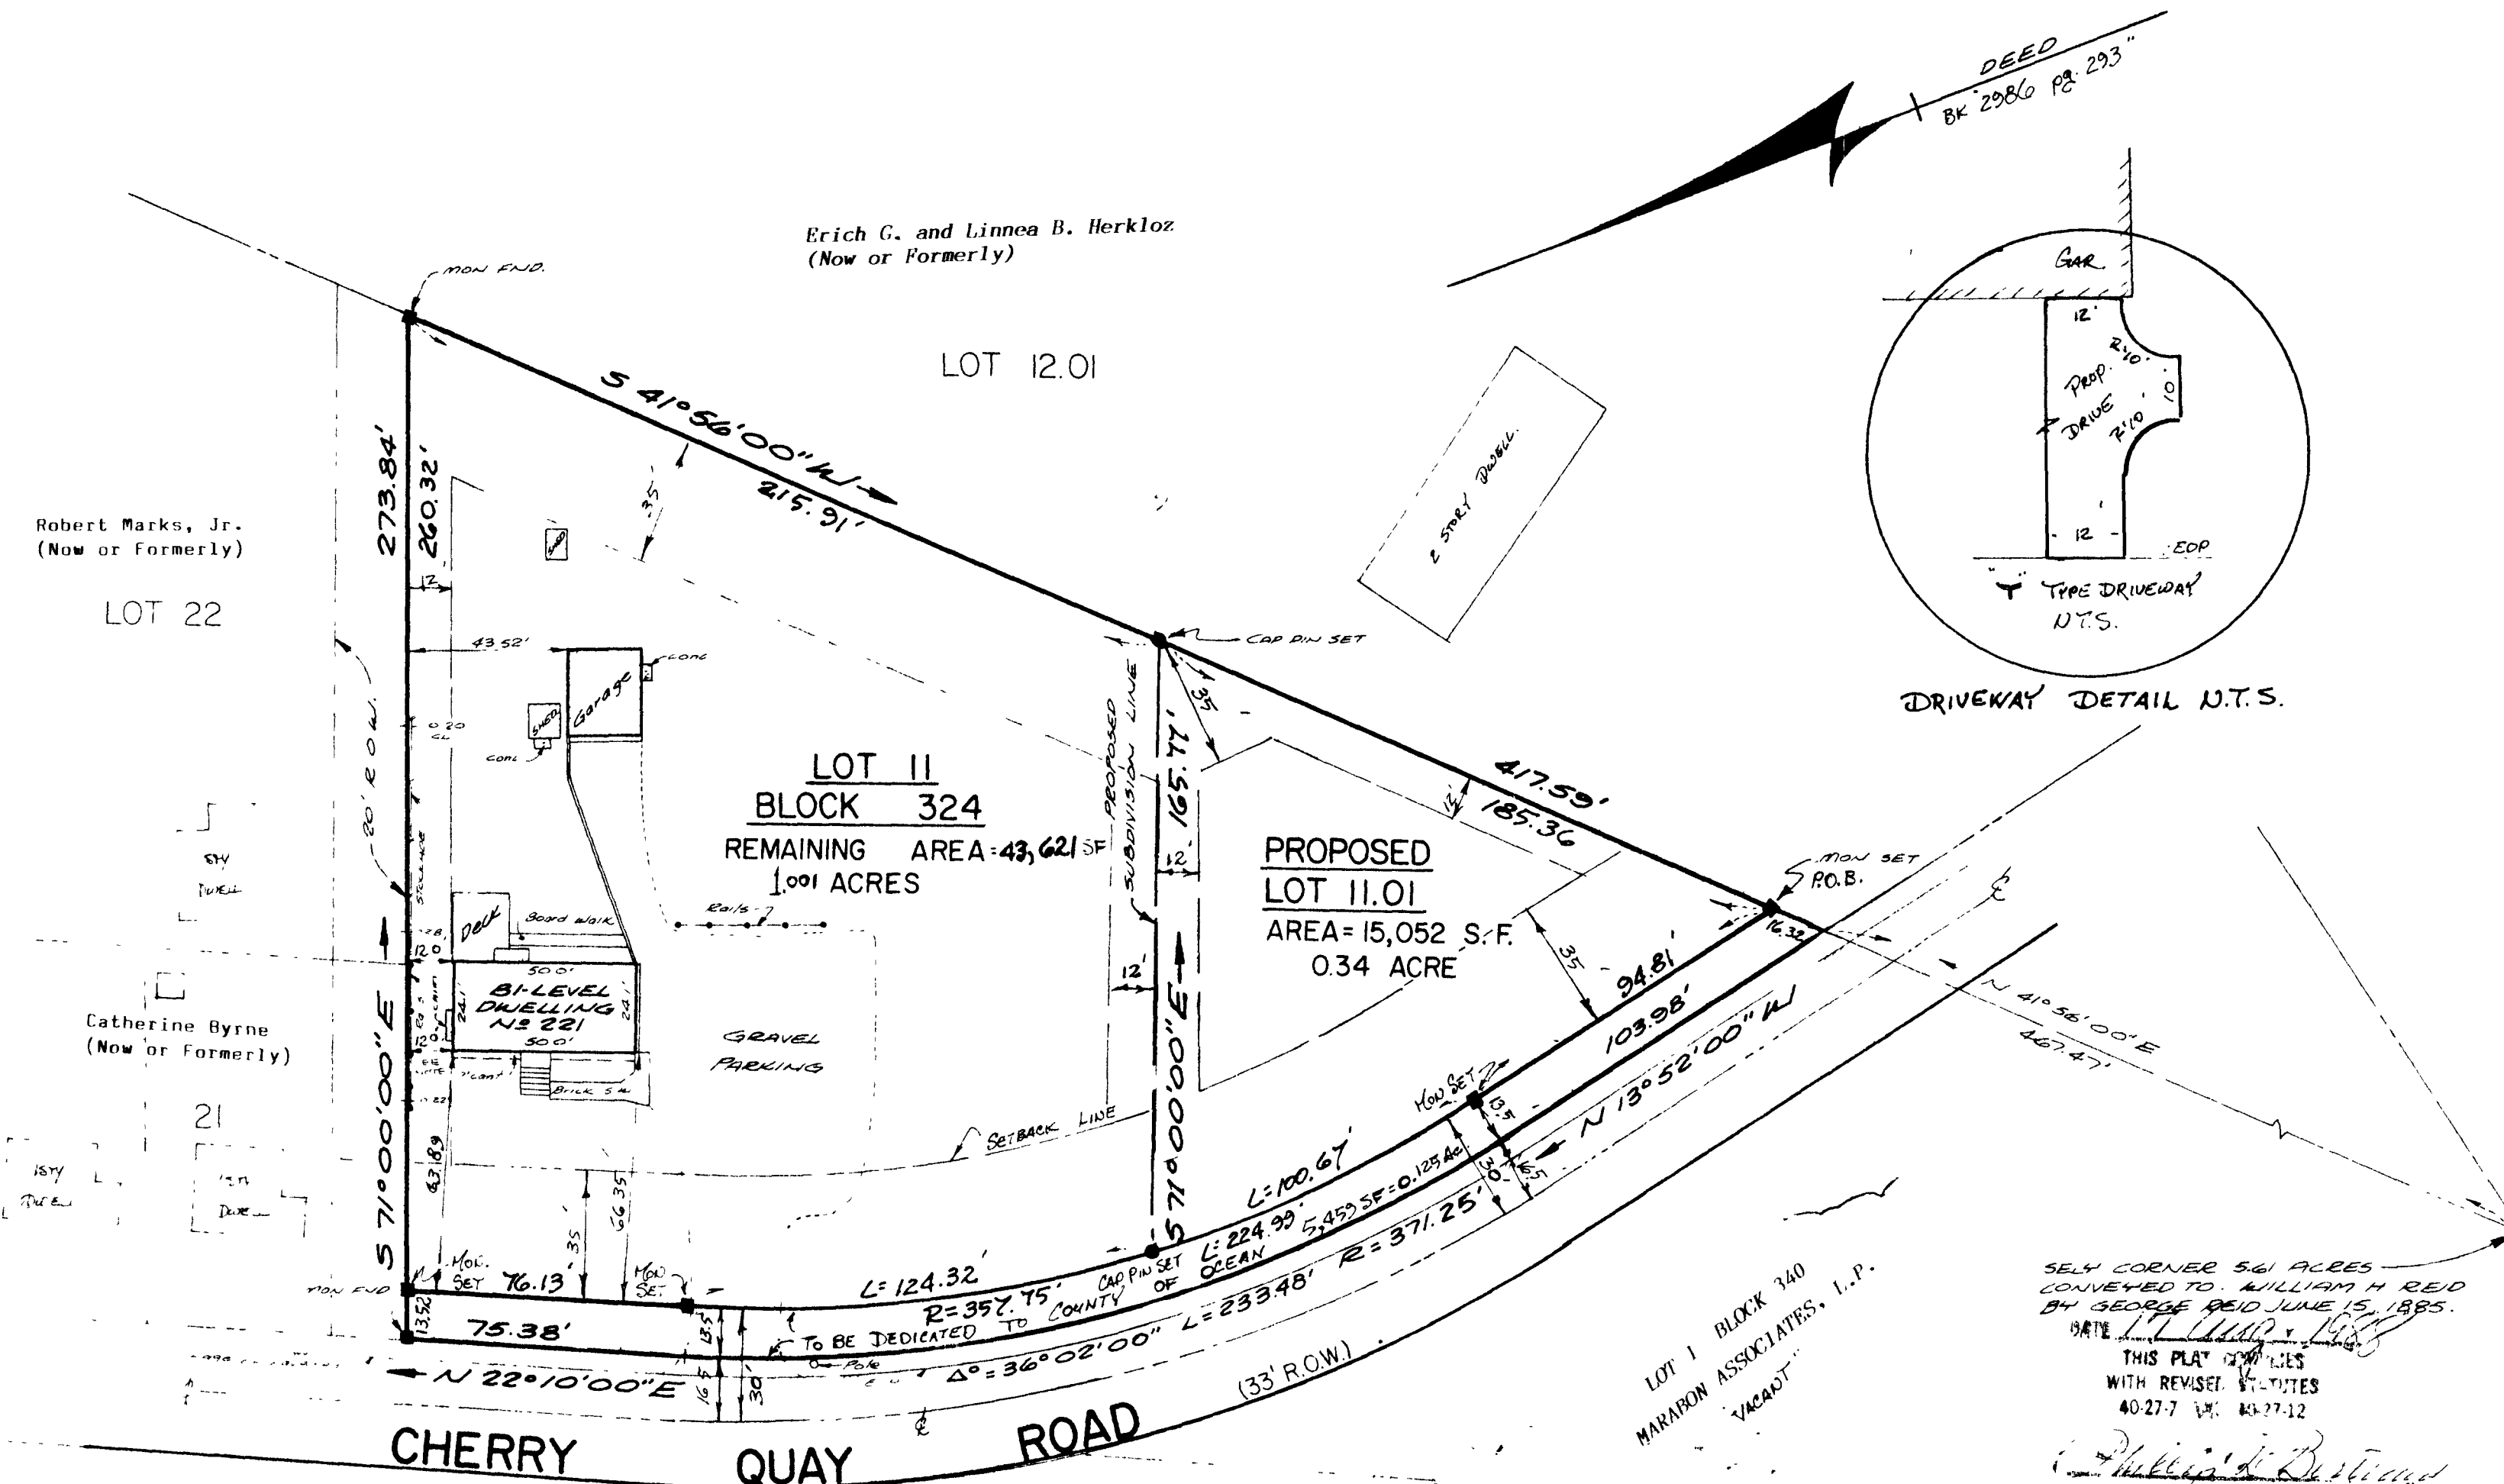

APPROVED FOR FILING BY THE TOWNSHIP OF BRICK PLANNING BOARD
DATE 3-24-90

SECRETARY 3-20-90

CHAIRMAN

ENGINEER

I HEREBY CERTIFY THAT THE TOWNSHIP OF BRICK PLANNING BOARD HAS APPROVED THIS MAP FOR FILING IN THE OCEAN COUNTY CLERK'S OFFICE AND IT COMPLIES WITH THE "MAP FILING LAW", PROVIDED THIS MAP IS FILED ON OR BEFORE

Aug 2, 1990

SECRETARY PLANNING BOARD

I HAVE CAREFULLY EXAMINED THIS MAP AND CERTIFY THAT IT COMPLIES WITH THE PROVISIONS OF THE "MAP FILING LAW" AND THE MUNICIPAL ORDINANCES AND REQUIREMENTS THEREOF.

MUNICIPAL ENGINEER

JEROME J. TANSEY, P.E. LIC. NO. 23070

Survey accuracy equals 1:15,000.

ZONE REQUIREMENTS

This property lies within R-15 Zone

	Required	Proposed Lot 11.01	Lot 11
Lot Area (sq. ft.)	15,000	15,052 0.34 Acres	43,621 1.001 Acres
Lot Width (ft.)	100	195.48	200.45
Lot Depth (ft.)	115	153	213
Front setback (ft.)	35	35	35
Side Yard (ft.)	12	12	35
Rear setback (ft.)	35	35	35

NOTE: 12.0' TO FOUNDATION

NOTE: PROPOSED LOT NUMBERS APPROVED BY TAX ASSESSOR

I hereby certify that I am the record holder of title to Lot 11, Block 324 as shown on this map and do consent to the Plan of Subdivision.

William G. Burdge, Jr.

Mary E. Burdge

ACKNOWLEDGED BEFORE ME THIS 30th DAY OF August, 1988.

KAREN L. POST
Notary Public of New Jersey
My Commission Expires Feb. 27, 1989

This survey subject to any easement of record and other pertinent facts which an accurate title search might disclose. The certification of this survey on the date shown is solely to the named parties. No liability is assumed by the certifying surveyor for use by any party not shown in the certification.

I certify that this survey was performed in the field and prepared in accordance with the record description and that there are no encroachments, except as shown herein.

I hereby certify that this map and survey were made under my supervision and complies with the provisions of the "Map Filing Law" and further certify that all monuments shown hereon have been set.

Ronald W. Post, Professional Land Surveyor - New Jersey License No. 28534
Professional Planner - New Jersey License No. 02940

REVISED 10/4/88
REVISED 10/18/88

Per Ocean County Planning Board Revised 6/12/89

Ronald W. Post Surveying

#500 Transom Court
Toms River, N.J. 08753
Telephone: 201-929-9294

Ronald W. Post

Prof. Land Surveyor, N.J. Lic. 28534
Prof. Planner, N.J. Lic. 02940

11-10-87
Date

MINOR SUBDIVISION

LOT 11 BLOCK 324

BRICK TOWNSHIP

OCEAN COUNTY NEW JERSEY

SCALE 1" = 40' DRAWN J.C.M. DATE 11/10/87 JOB NO. 87-610