


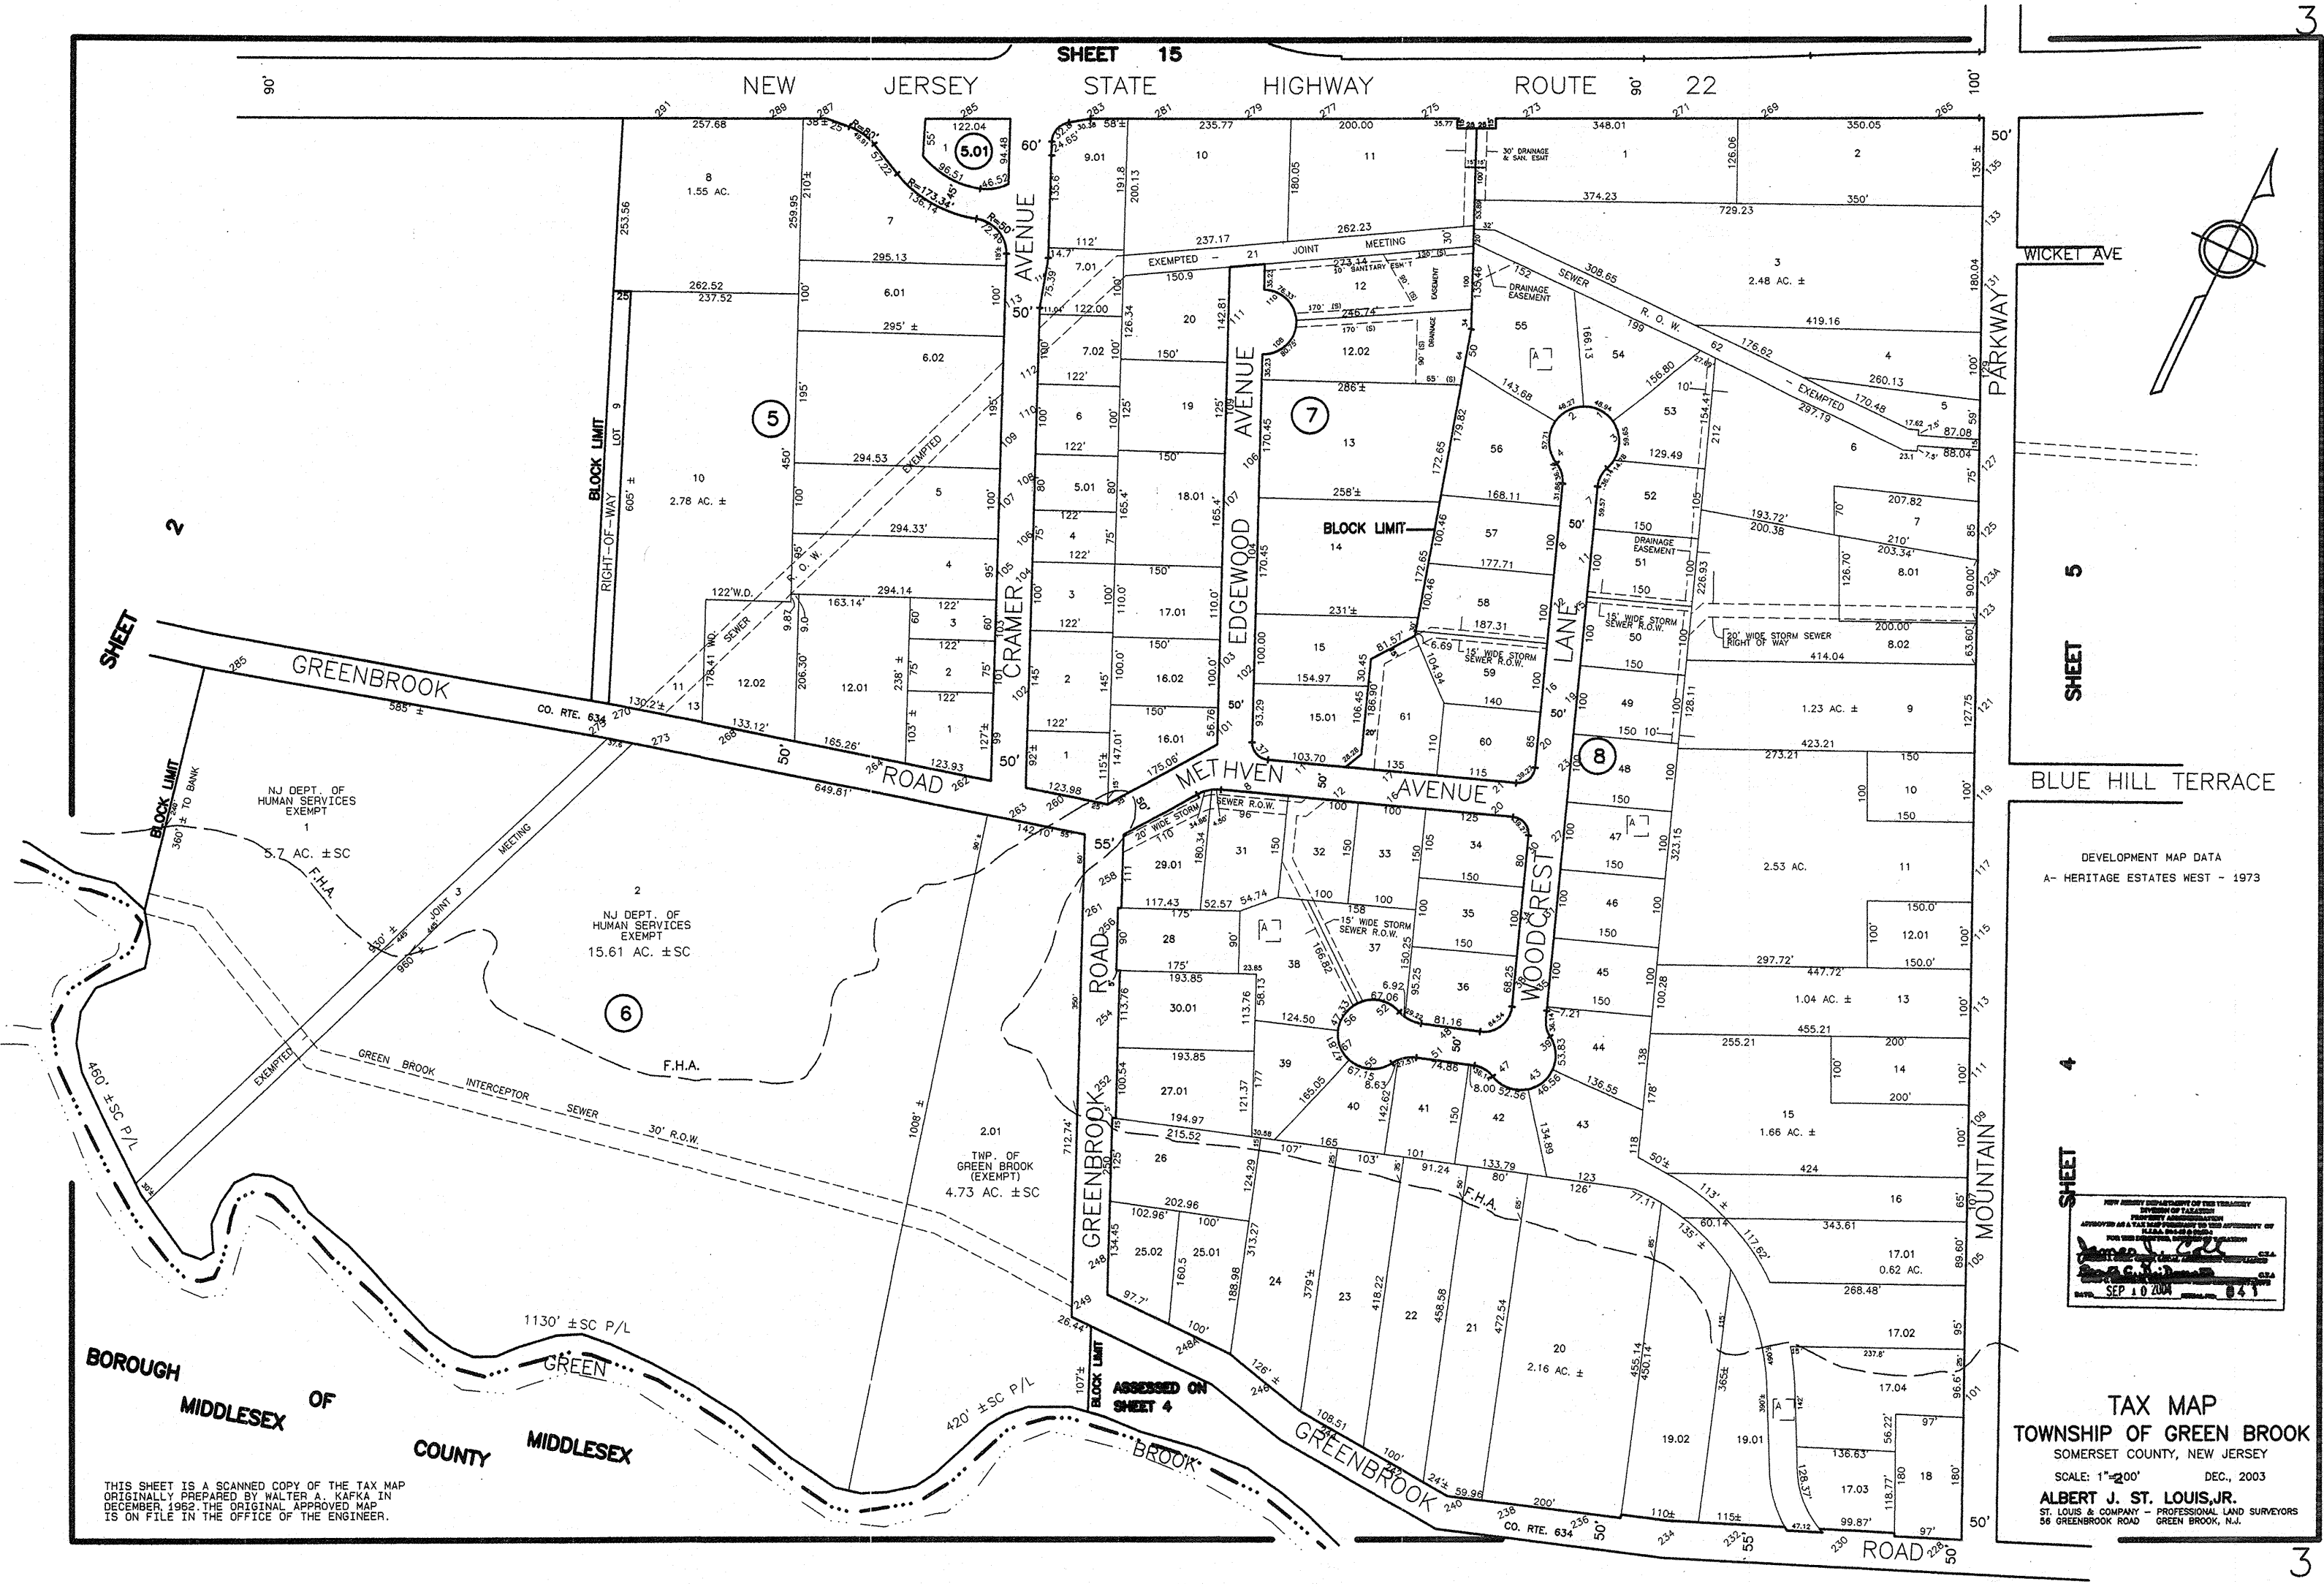

THIS SHEET IS A SCANNED COPY OF THE TAX MAP
ORIGINALLY PREPARED BY WALTER A. KAFKA IN
DECEMBER, 1962. THE ORIGINAL APPROVED MAP
IS ON FILE IN THE OFFICE OF THE ENGINEER.

DEVELOPMENT MAP DATA
A- HERITAGE ESTATES WEST - 1973

NEW JERSEY DEPARTMENT OF THE TREASURY
DIVISION OF TAXATION
PROPERTY ADMINISTRATION
APPROVED AS A TAX MAP PRESENTED TO THE OFFICE OF THE
TREASURER FOR THE COUNTY OF SOMERSET
FOR THE PURPOSES OF THE TAX MAP ACT
SEP 10 2004

TAX MAP
TOWNSHIP OF GREEN BROOK
SOMERSET COUNTY, NEW JERSEY
SCALE: 1"=200' DEC., 2003
ALBERT J. ST. LOUIS, JR.
ST. LOUIS & COMPANY - PROFESSIONAL LAND SURVEYORS
56 GREENBROOK ROAD GREEN BROOK, N.J.