


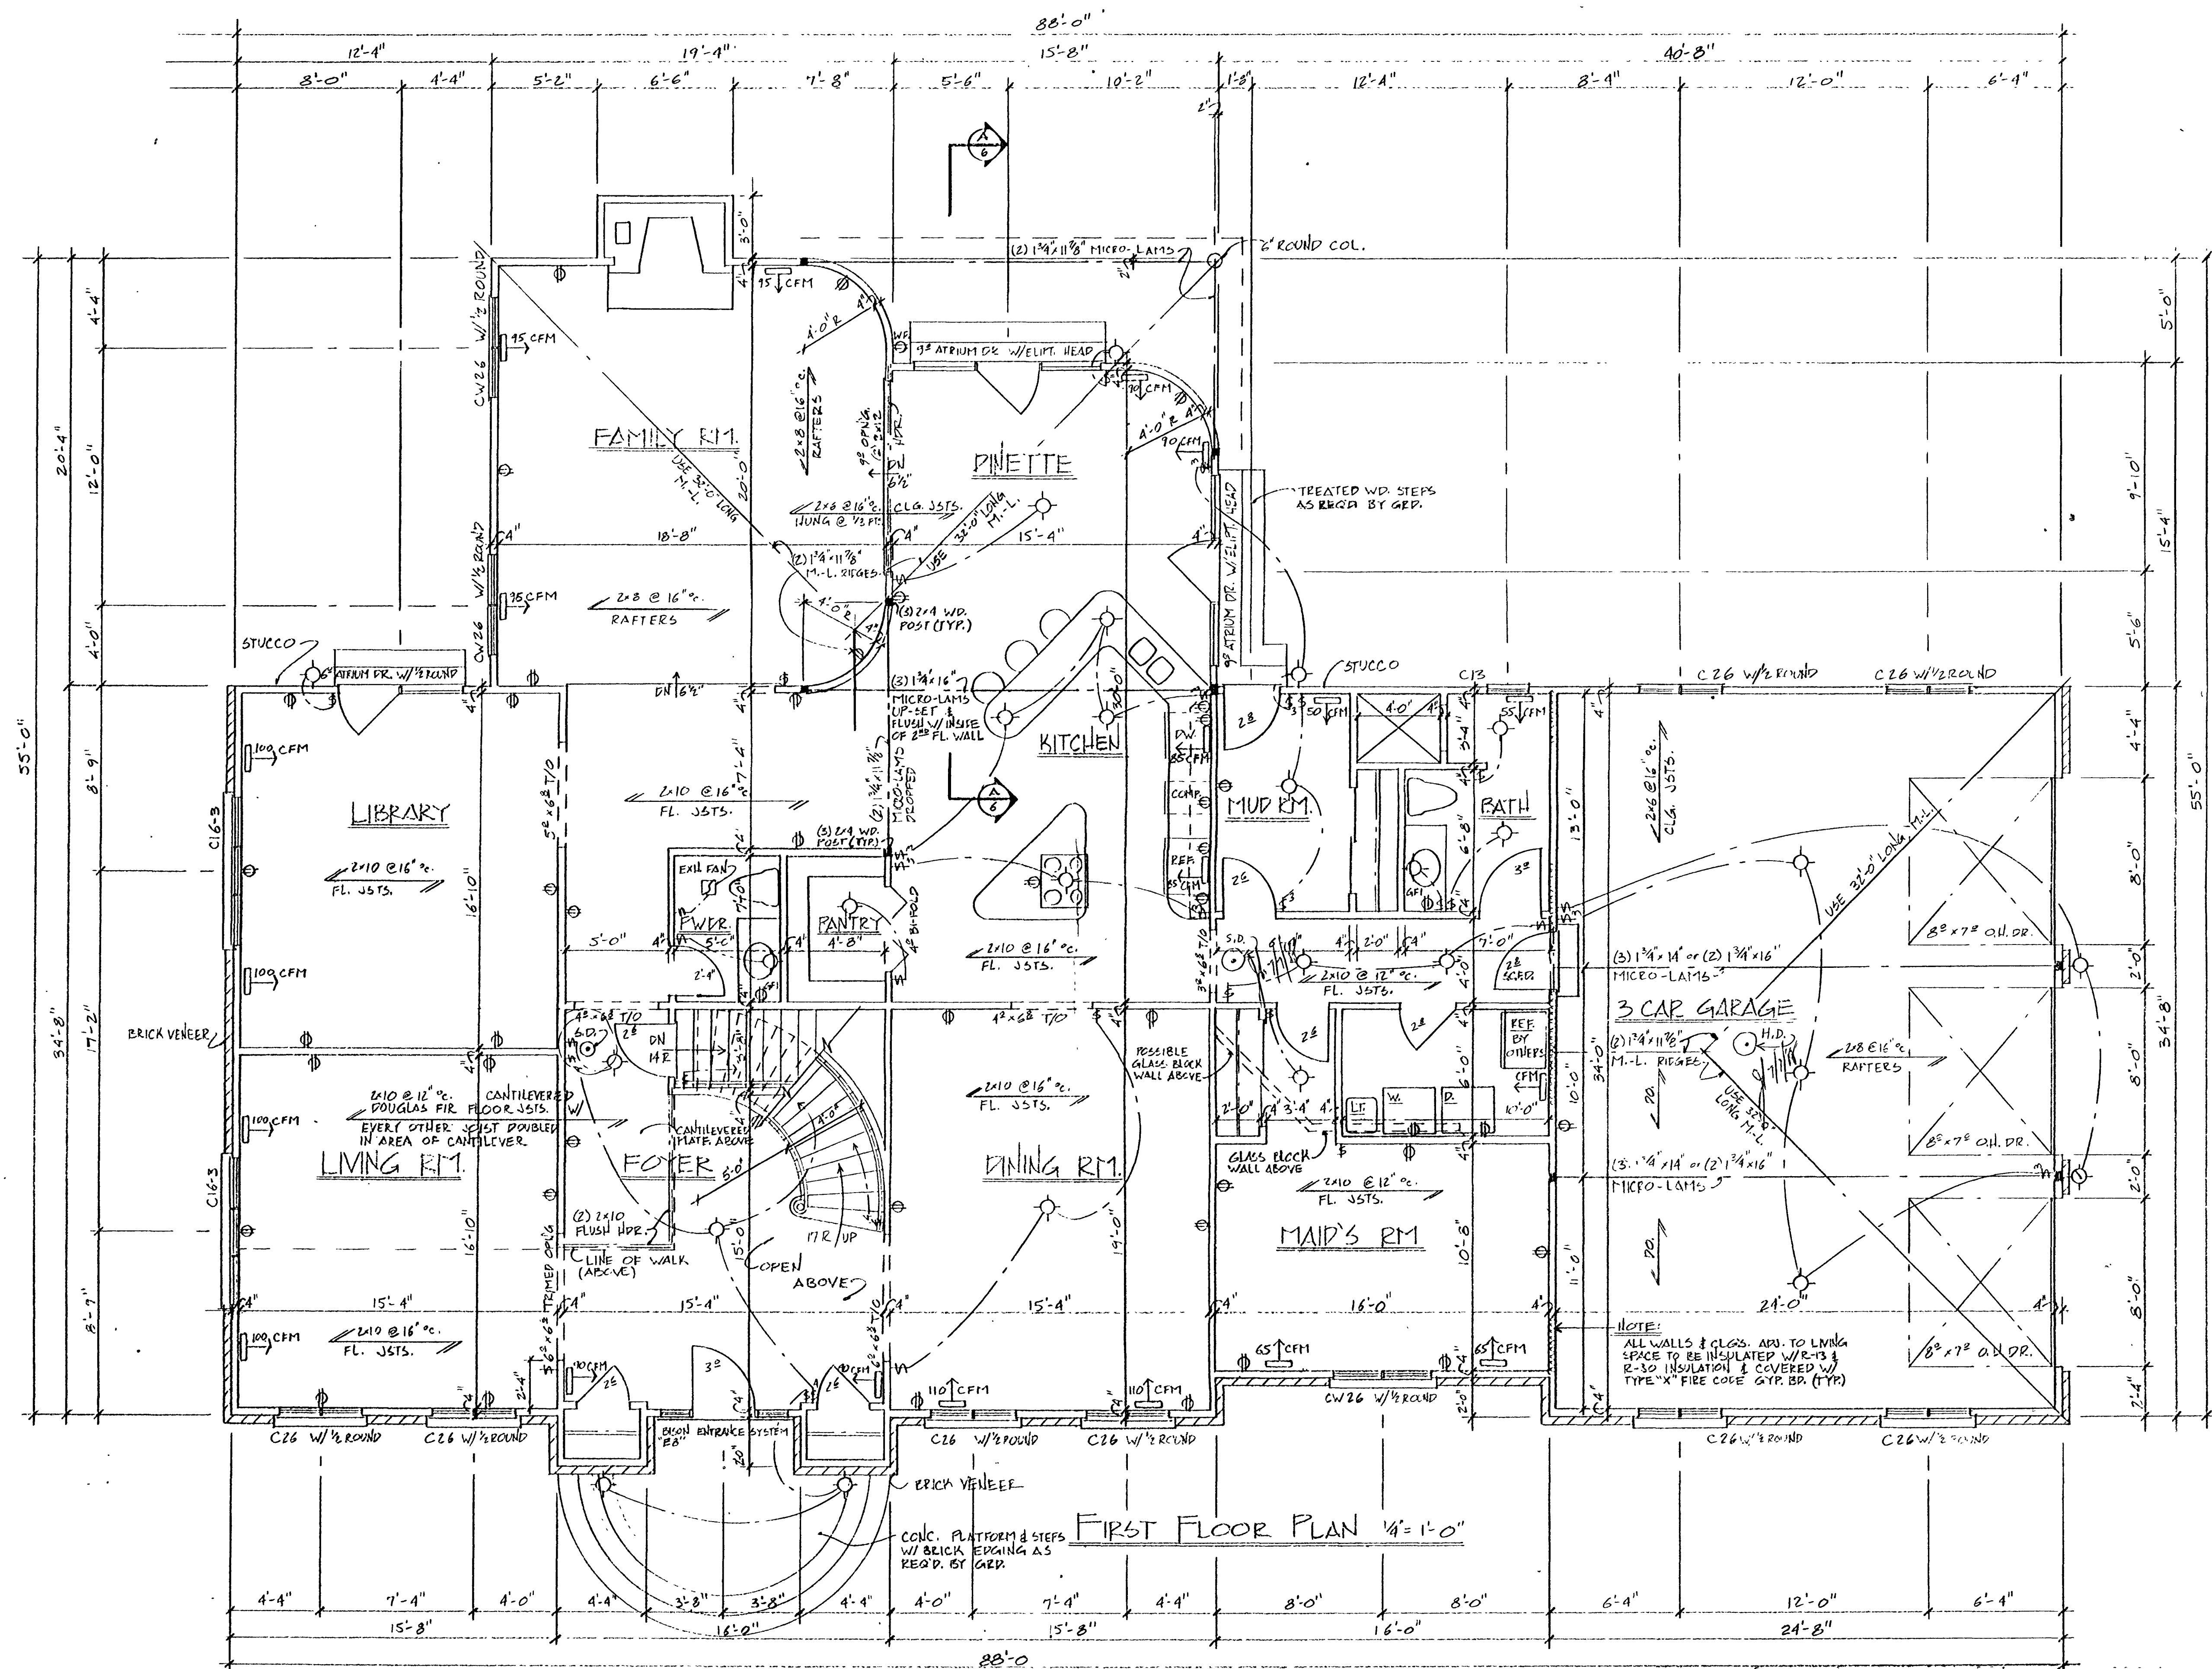

NEW RESIDENCE for :
MAGNUM DEVELOPMENT CORP.
 SUBSIDIARY of ACQUAVIVA LTD.
 HOLMDEL, N.J.

LEONARD V. MARTELLI , AIA, P.A.
ARCHITECT **PLANNER**
 650 NEWMAN SPRINGS RD., LINCOLN, N.J. 07738
 (201) 530-1989

n.j. lic. no. C-7438
n.y. lic. no. 15838
A.R.B. cert. no. 25,117
n.h. lic. no. LJO-2522

OS HM-B 10703827

OB: QH - 11

2