




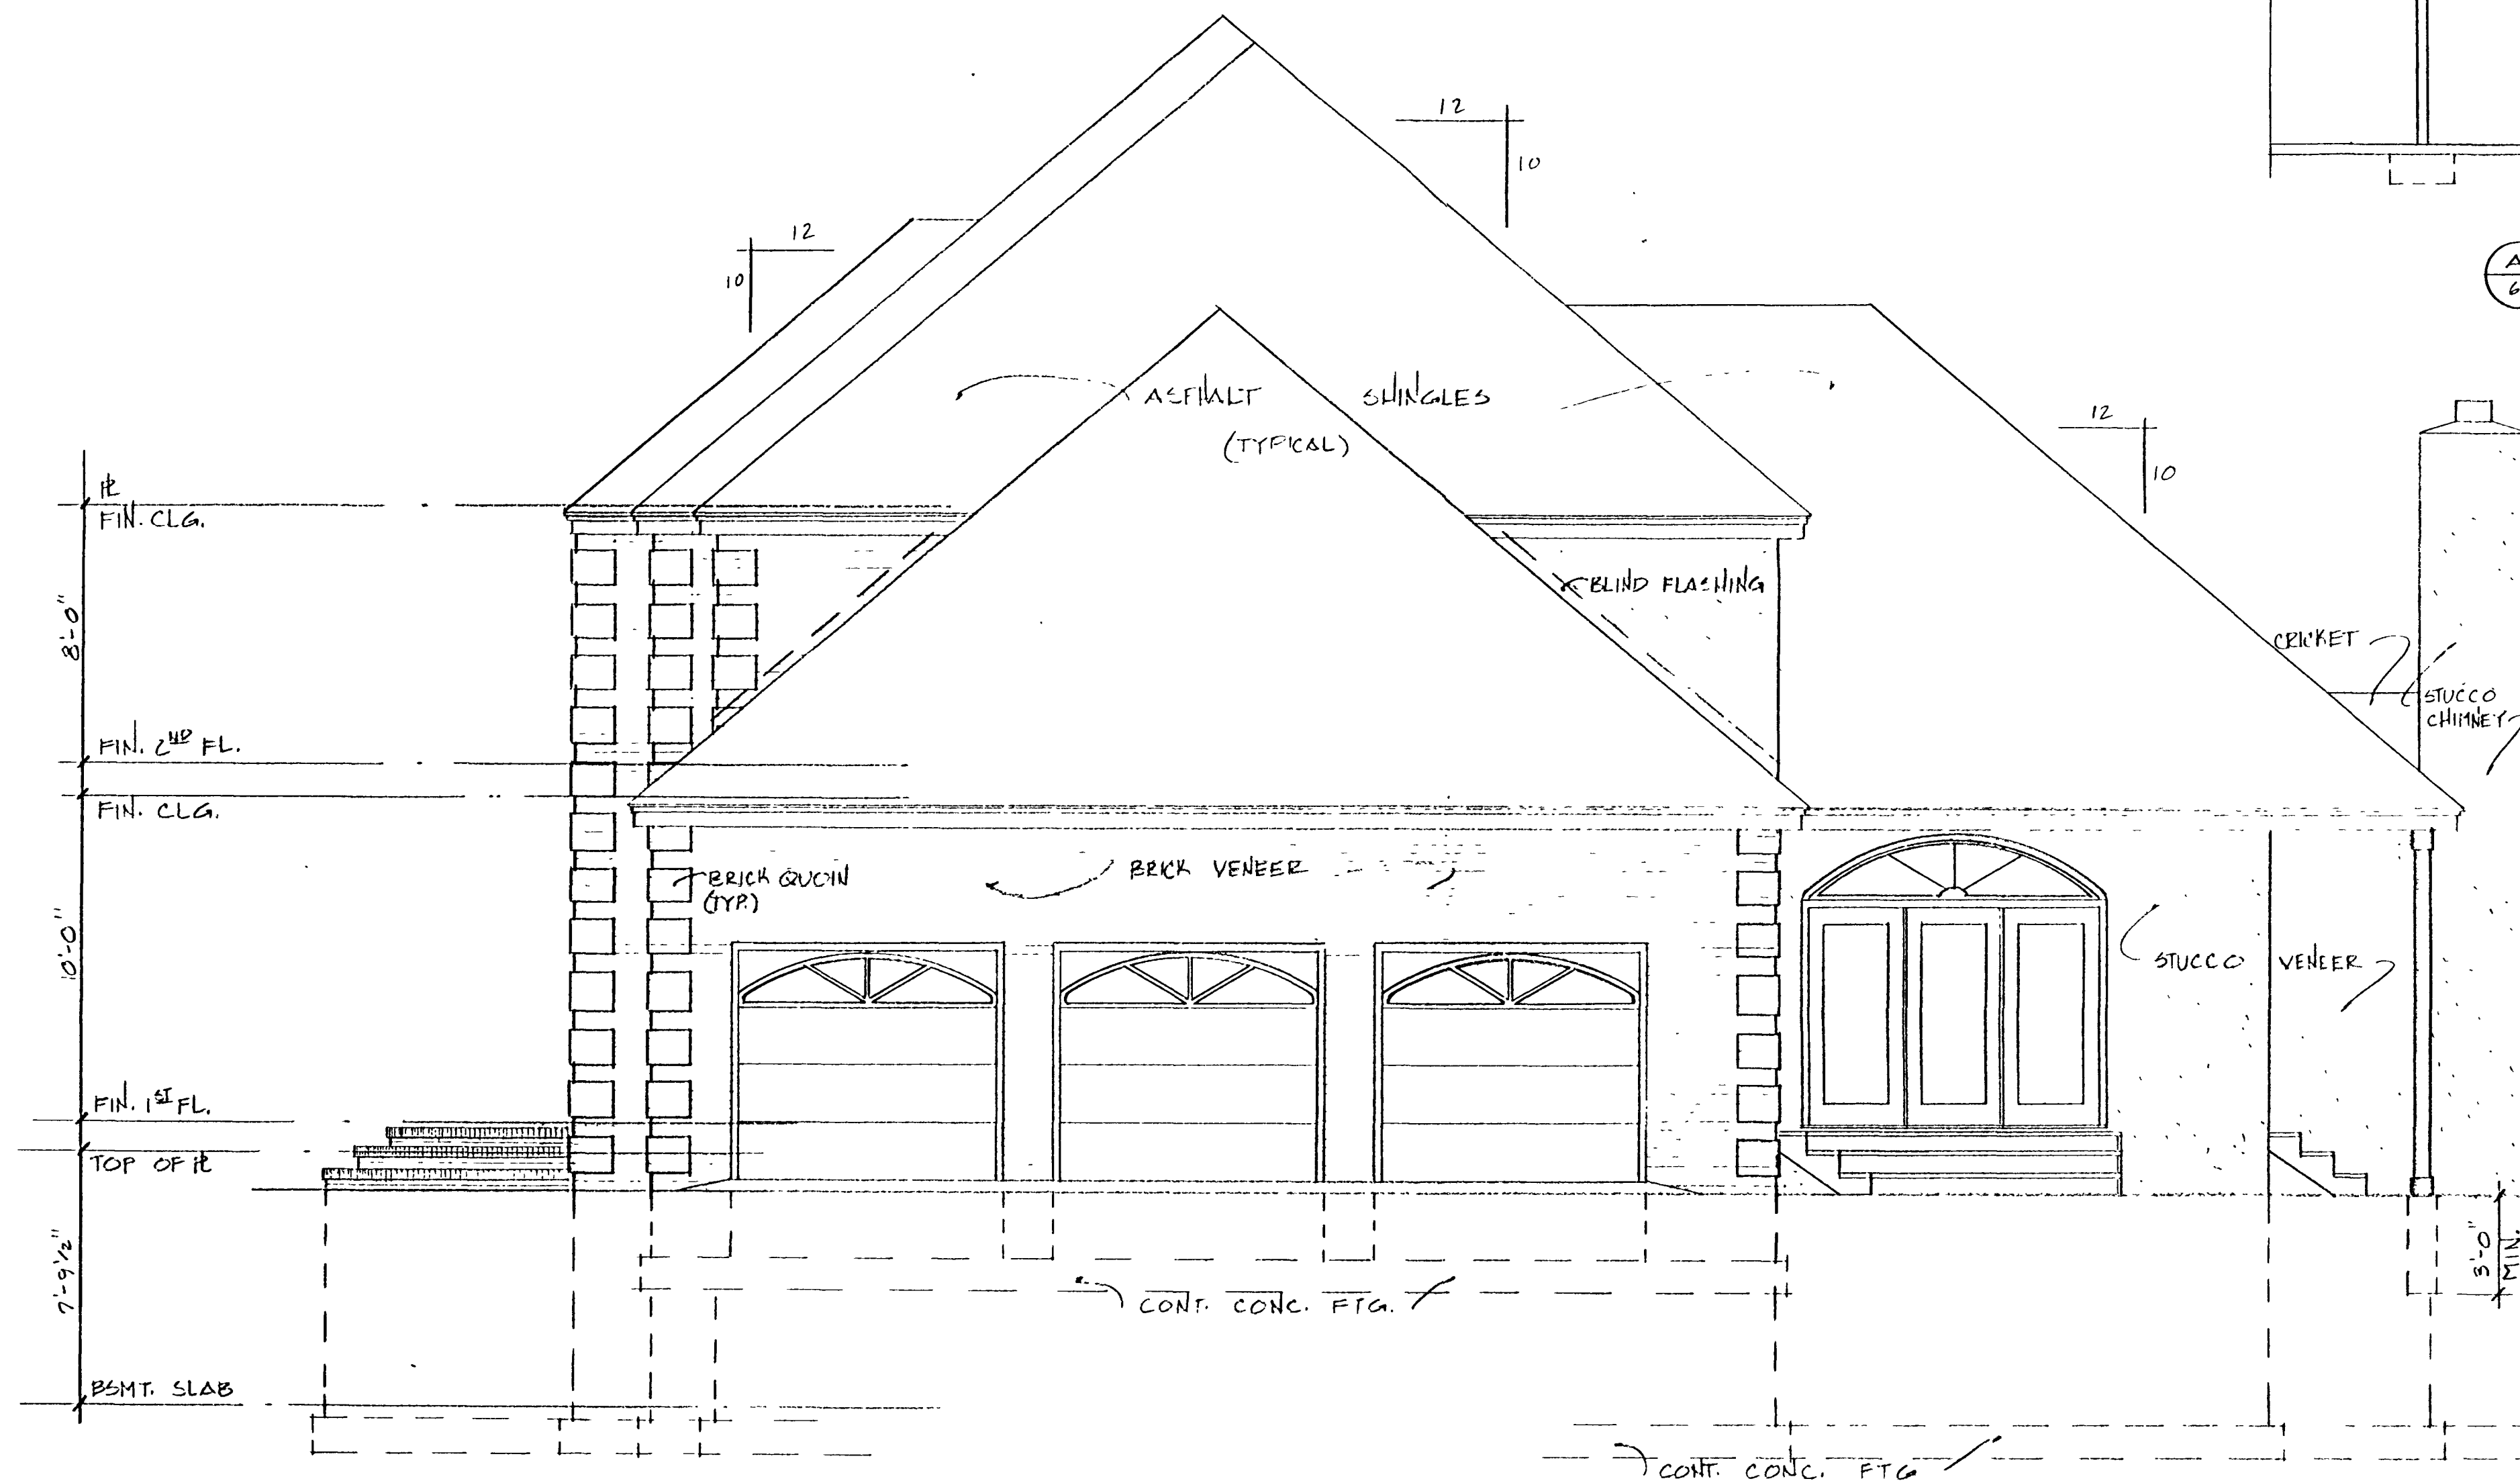

RIGHT SIDE ELEVATION 1/4"=1'-0"

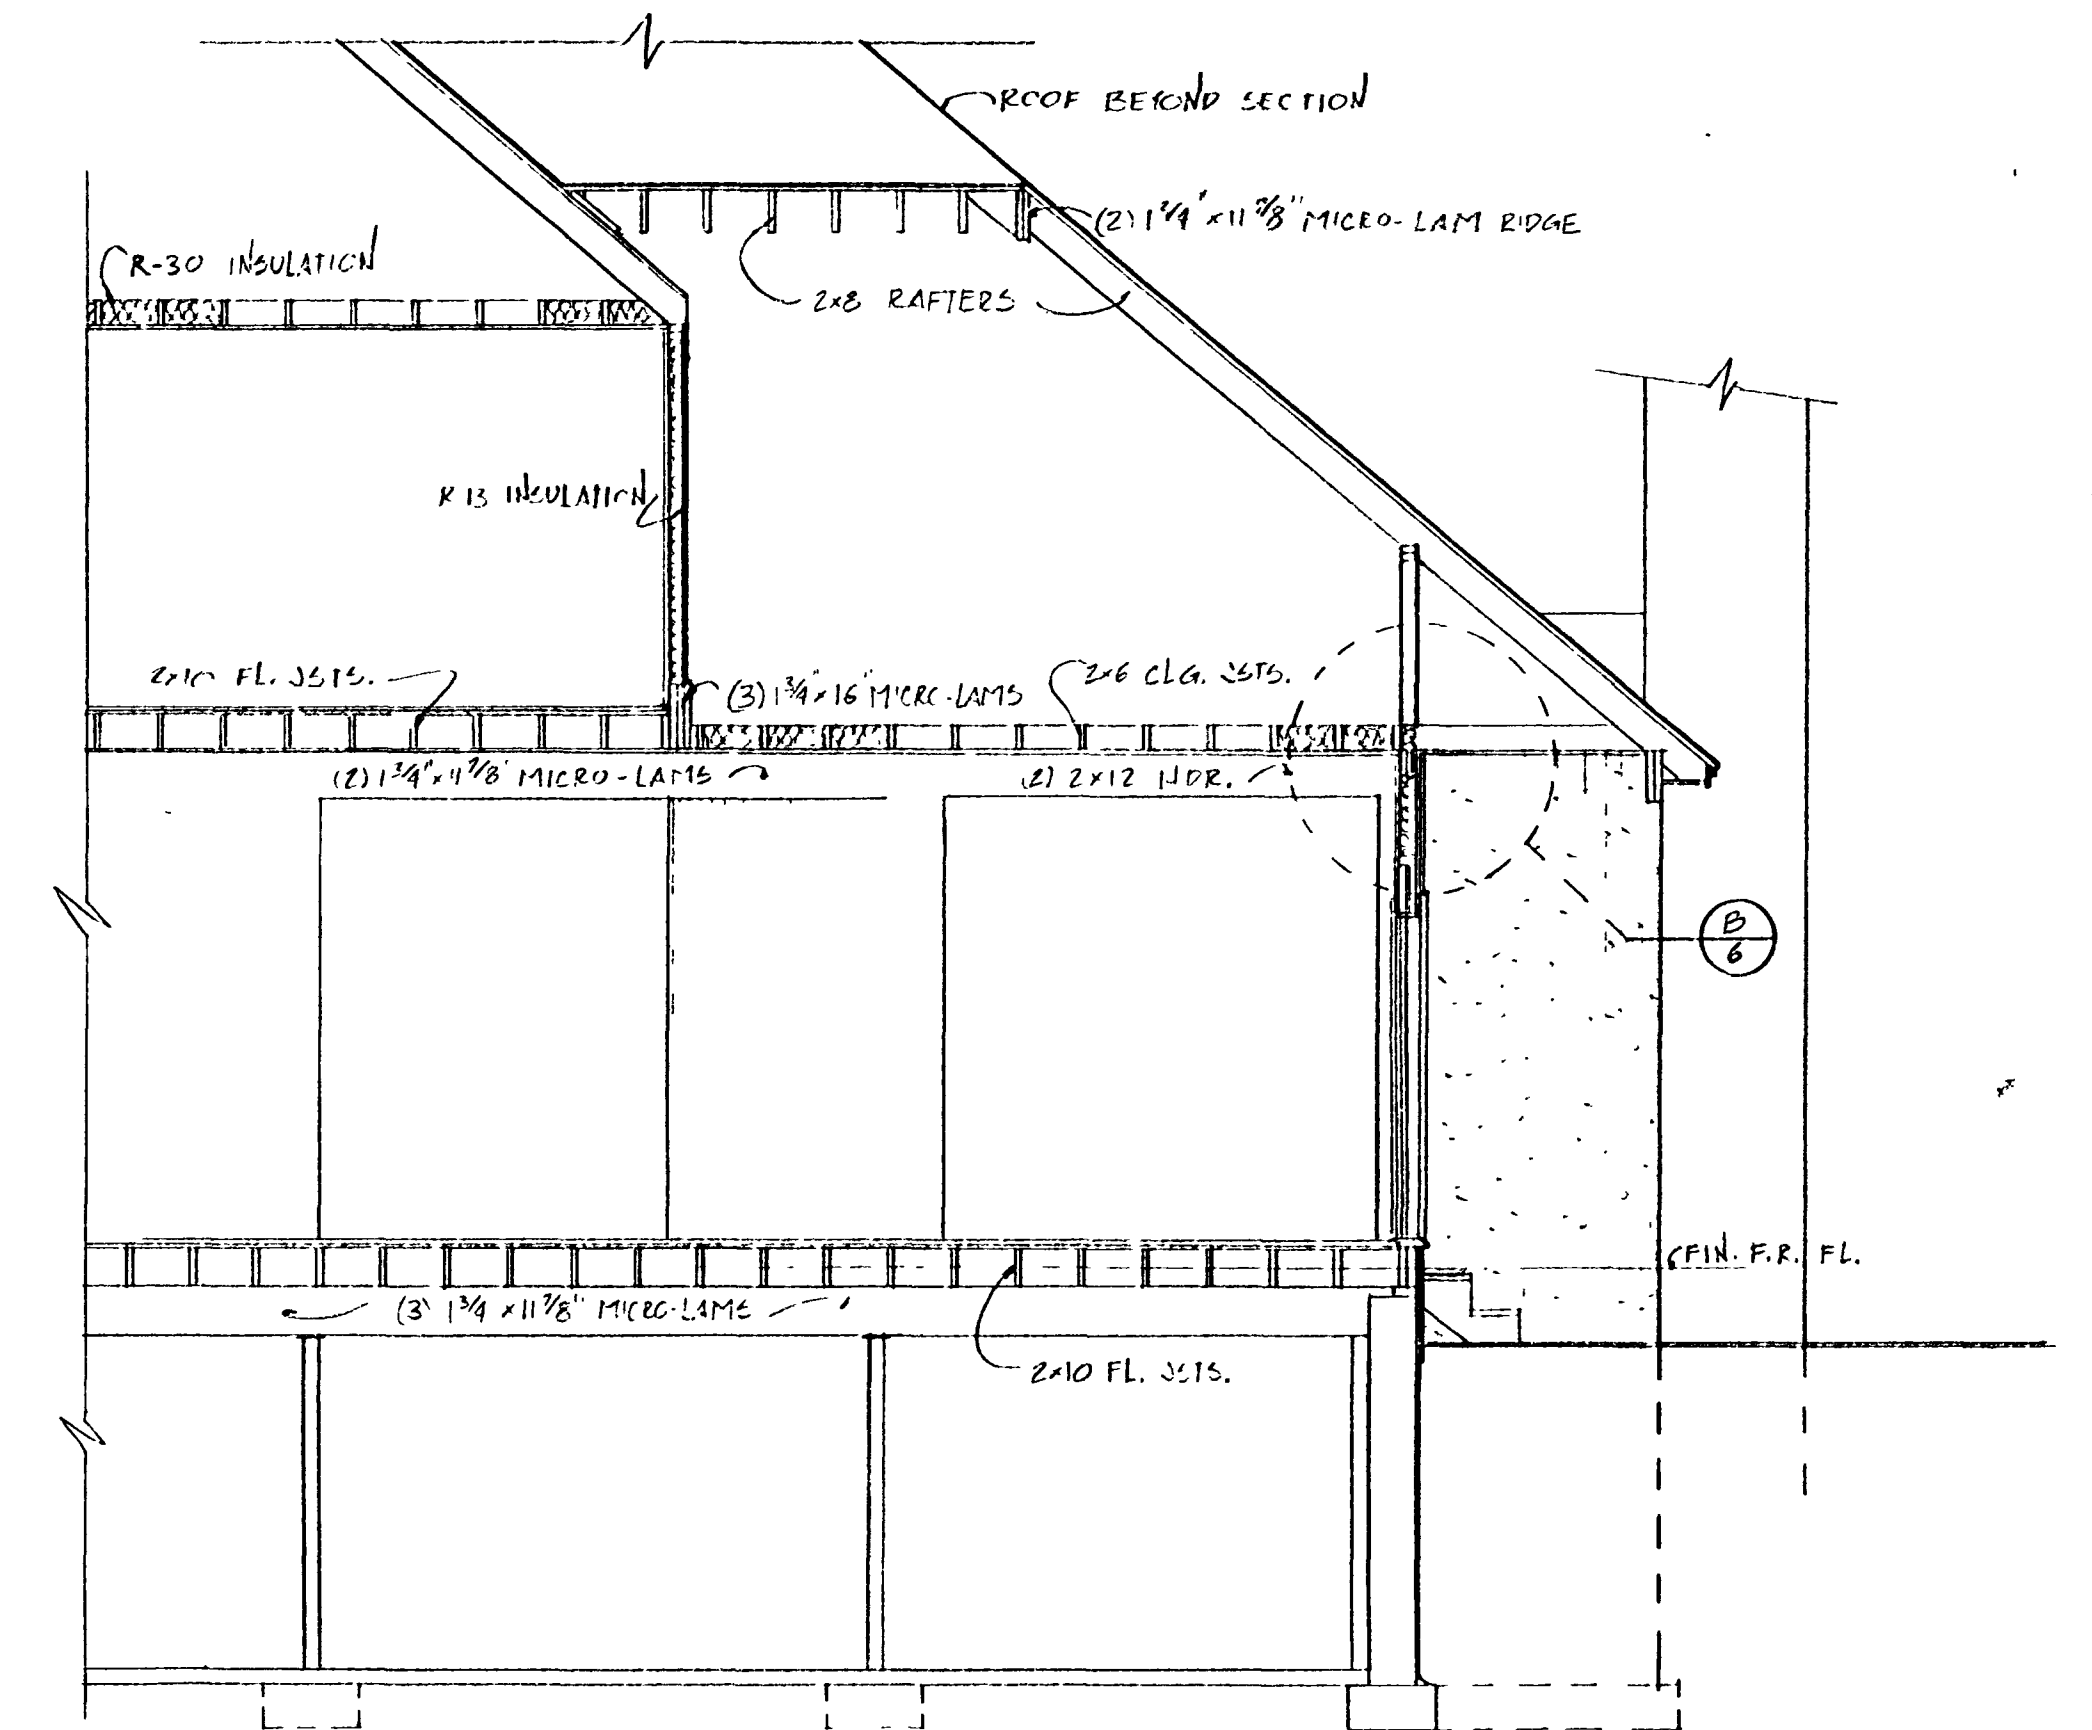

A BUILDING SECTION
SCALE: 1/4"=1'-0"

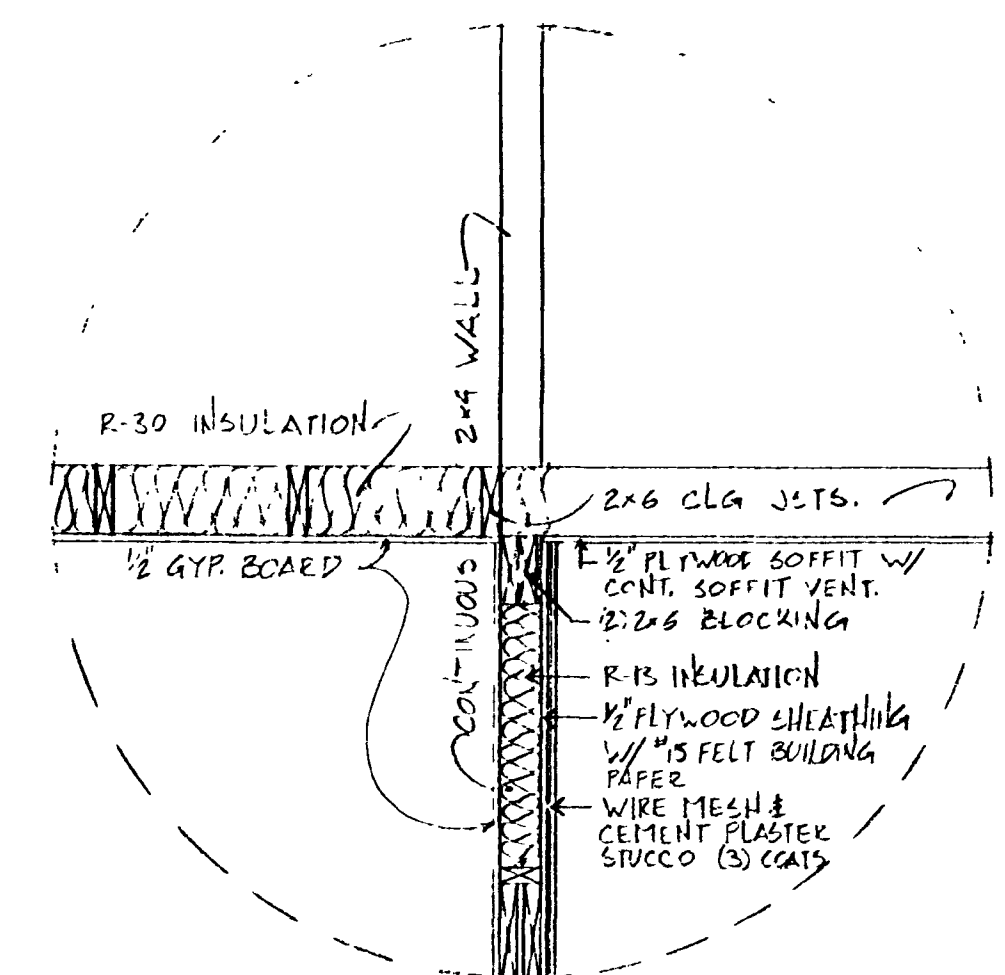

B KNEE WALL & SOFFIT DETAIL
SCALE: 3/4"=1'-0"

NEW RESIDENCE for :
MAGNUM DEVELOPMENT CORP.
SUBSIDIARY of ACQUAVIVA LTD.
HOLMDEL, N.J.

LEONARD V. MARTELLI, AIA, P.A.
ARCHITECT
650 NEWMAN SPRINGS RD., LINCOLN, N.J. 07738
(201) 530-1989

n.j. lic. no. C-7438
n.y. lic. no. 15638
N.C.A.R.B. cert. no. 25,117
n.j. Planners lic. no. LIO-2522

JOB: Q11-11
DWG OF

LDS HM-B 10703827