


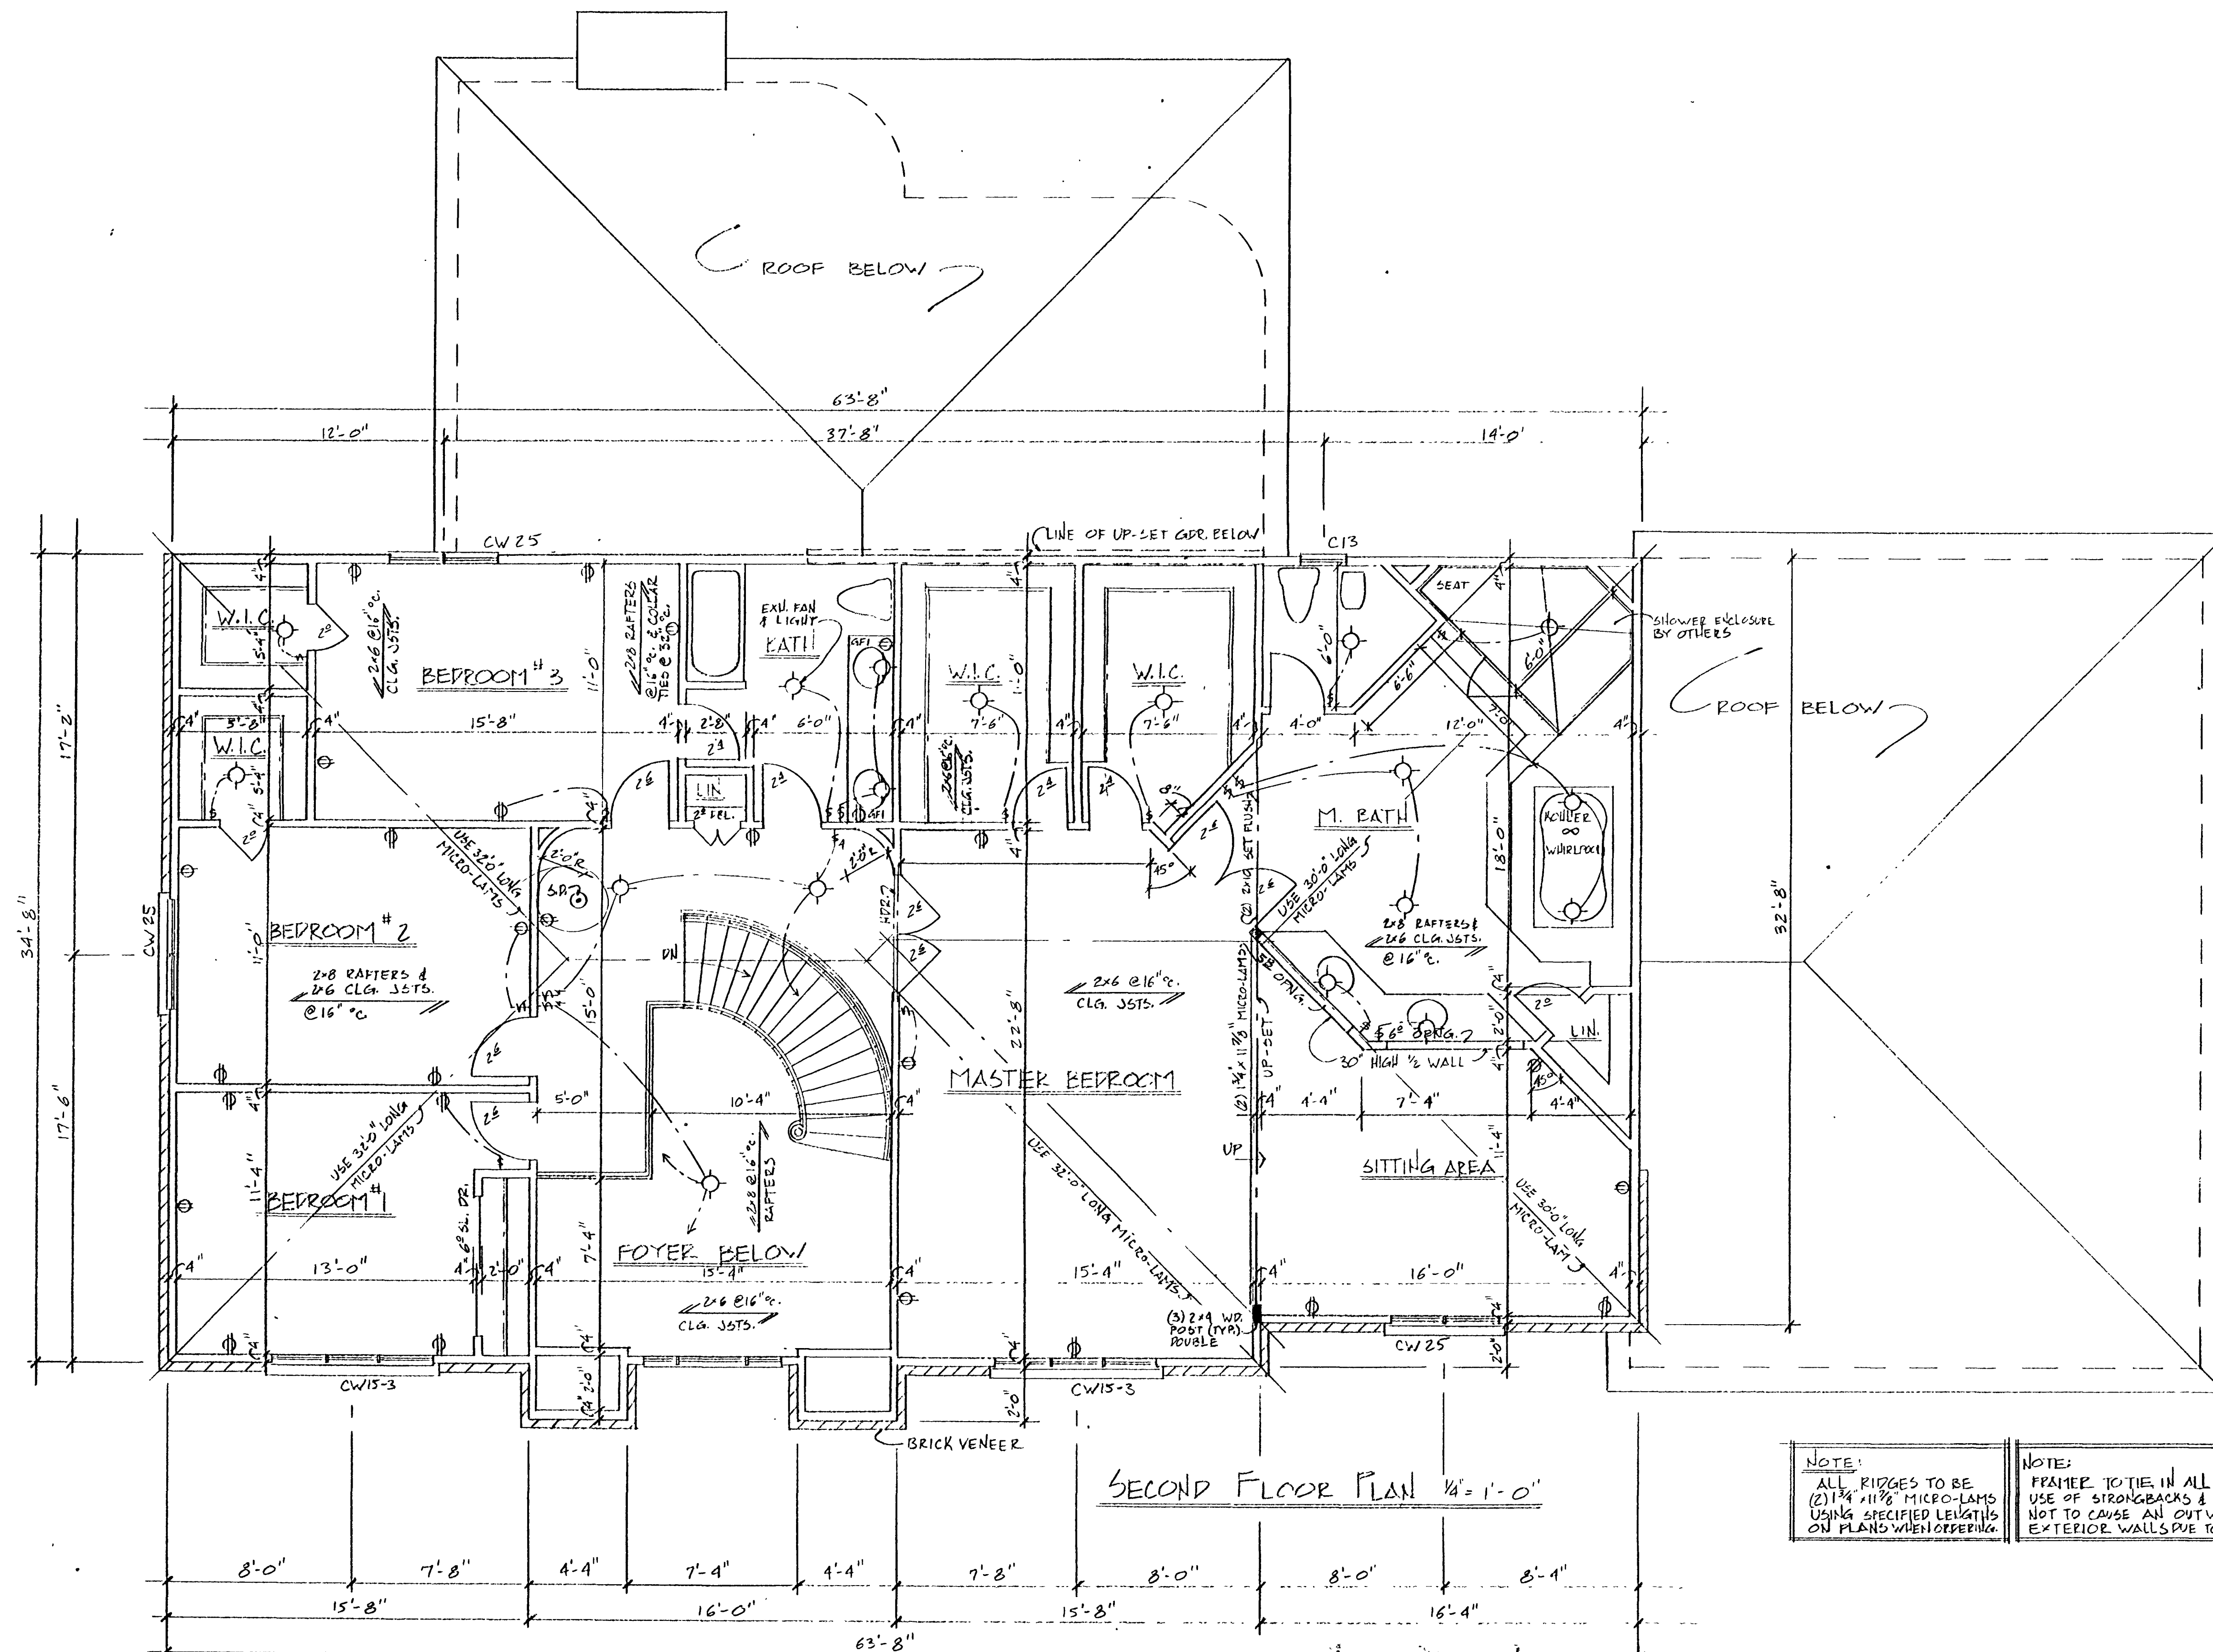

NOTE

ALL RIDGES TO BE
(2) 1 3/4" x 1 7/8" MICRO-LAMS
USING SPECIFIED LENGTHS
ON PLANS WHEN OFFERING

NOTE:

FRAMER TO TIE IN ALL CLG. JOINTS, BY THE
USE OF STRONGBACKS & SHEATHING SO AS
NOT TO CAUSE AN OUTWARD THRUST ON
EXTERIOR WALL DUE TO PRESSURE FROM ROOF RAFTERS.

**NEW RESIDENCE for :
MAGNUM DEVELOPMENT CORP.
SUBSIDIARY of ACQUAVIVA LTD.
HOLMDEL, N.J.**

LEONARD V. MARTELLI, AIA, P.A.

ARCHITECT

PLANNER

650 NEWMAN SPRINGS RD., LINCROFT, N.J. 07738

(201) 530-1989

n.j. ilo. no. C-7438

n.y. lic. no. 15638

N.C.A.R.B. cert. no. 25,117

n.j. Planners lic. no. LIO-2522

JOB: QH-11

OWG OF