




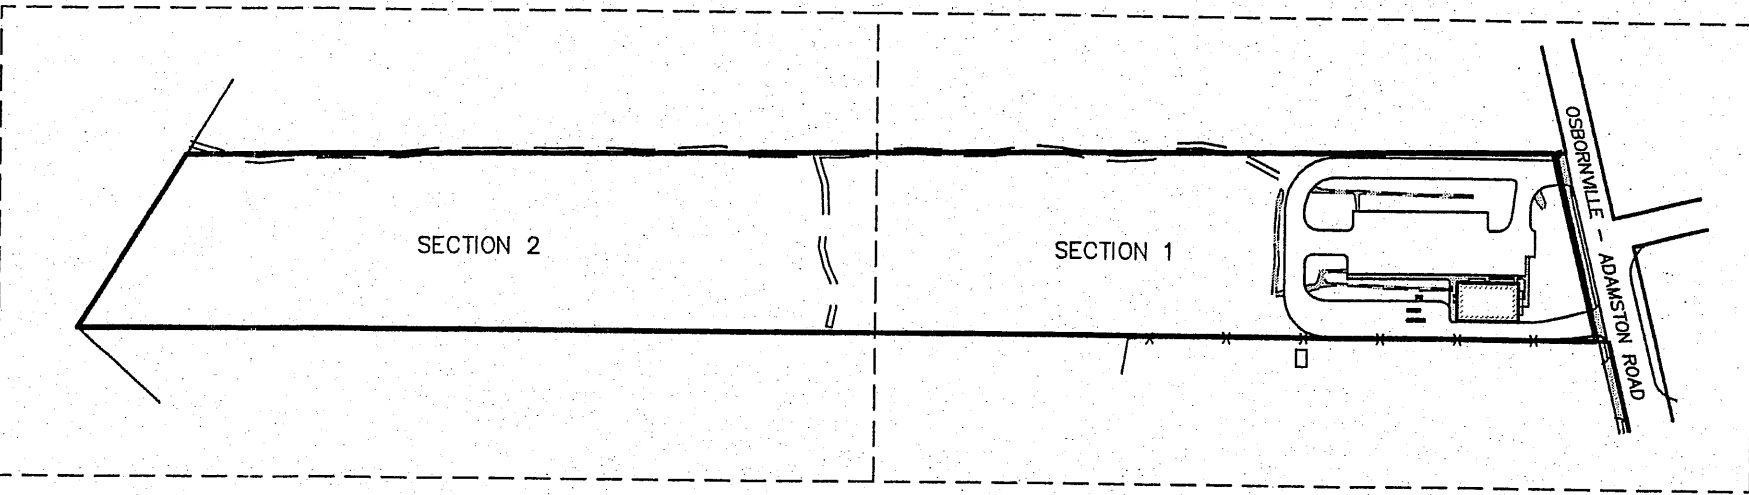

KEY MAP
SCALE 1"=200'

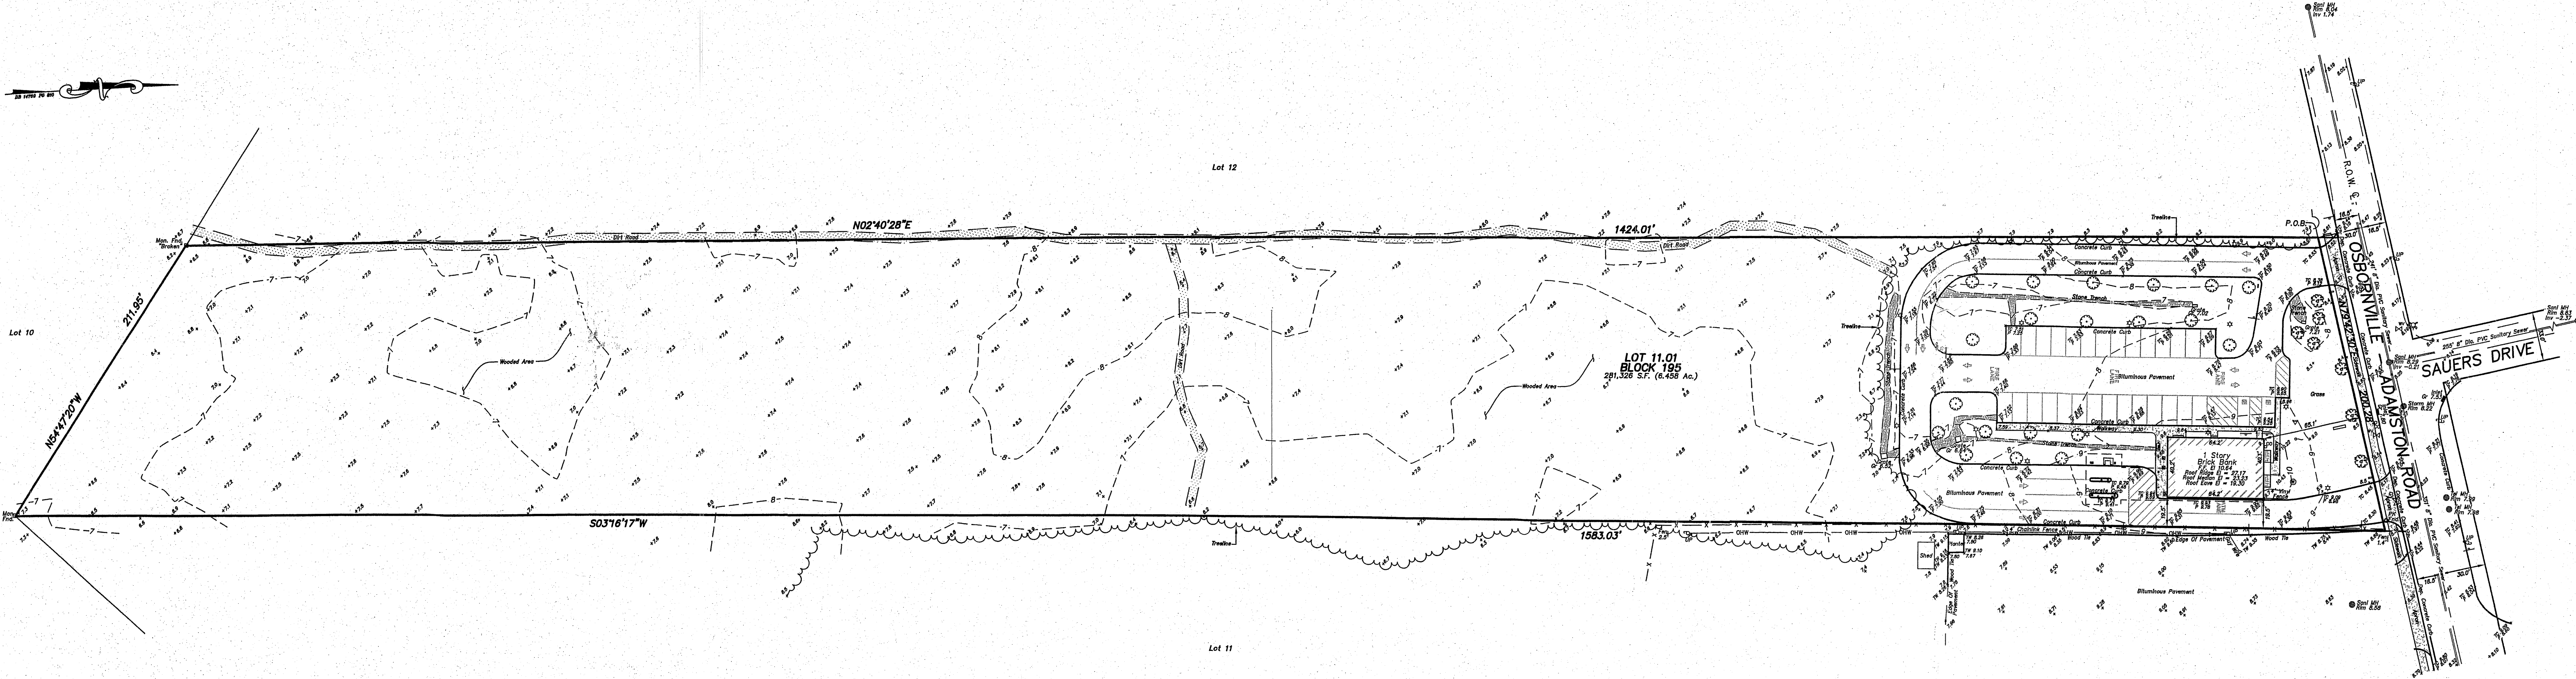

OVERALL EXISTING PLAN

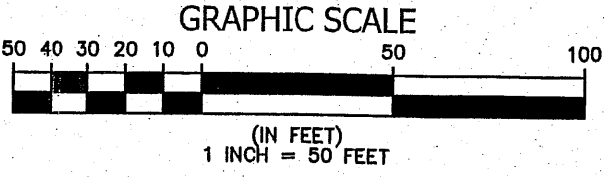


REFERENCE USED:
- DEED BOOK 14769, PAGE 810

PROPERTY DESCRIPTION:
BEING KNOWN AS LOT 11.01 IN BLOCK 195 ON THE OFFICIAL TAX MAP SHEET 19 OF TOWNSHIP OF BRICK, OCEAN COUNTY, NEW JERSEY.

- NOTES:
- ELEVATIONS BASED ON NAVD 1988 DATUM AND GPS RTK OBSERVATIONS.
 - PROPERTY LOCATED IN FLOOD ZONE SHADED X (0.20%), COMMUNITY NUMBER 345285 MAP NUMBER 34029C0212F, EFFECTIVE DATE SEPTEMBER 29, 2006. PROPERTY LOCATED IN FLOOD ZONE SHADED X (0.20%), BASED ON FEMA PRELIMINARY FLOOD INSURANCE RATE MAPS REVISED JANUARY 30, 2015.
 - PROPERTY CORNERS TO BE SET AT LATER DATE.

OFFSET DIMENSIONS FROM BUILDINGS AND FENCES AS SHOWN HEREON ARE NOT TO BE USED FOR ESTABLISHING PROPERTY LINES AND SETBACK LINES. THIS SURVEY SUBJECT TO ANY EASEMENT OF RECORD AND OTHER PERTINENT FACTS WHICH AN ACCURATE TITLE SEARCH MIGHT DISCLOSE. UNDERGROUND IMPROVEMENTS OR ENCROACHMENTS, IF ANY, ARE NOT SHOWN HEREON. ENVIRONMENTALLY SENSITIVE AREAS AND HAZARDOUS WASTE SITES, IF ANY, ARE NOT LOCATED BY THIS SURVEY. NO ATTEMPT WAS MADE TO DETERMINE IF ANY PORTION OF THIS PROPERTY IS CLAIMED BY THE STATE OF NEW JERSEY OR OTHERWISE. ONLY COPIES FROM THE ORIGINAL OF THIS SURVEY MARKED WITH AN ORIGINAL OF THE LAND SURVEYOR'S EMBOSSED SEAL SIGNIFY THAT THIS SURVEY WAS PREPARED IN ACCORDANCE WITH THE EXISTING CODE OF PRACTICE ADOPTED BY THE N.J. STATE BOARD OF PROFESSIONAL ENGINEERS AND LAND SURVEYORS. NO LIABILITY IS ASSUMED BY THE CERTIFYING SURVEYOR FOR THE USE OF THIS SURVEY BY ANY PARTY NOT SHOWN ON THE CERTIFICATIONS HEREON, OR FOR THE USE OF SURVEY WITH SURVEY AFFIDAVIT. CERTIFICATIONS ARE NOT TRANSFERABLE TO ADDITIONAL INSTITUTIONS OR SUBSEQUENT OWNERS.

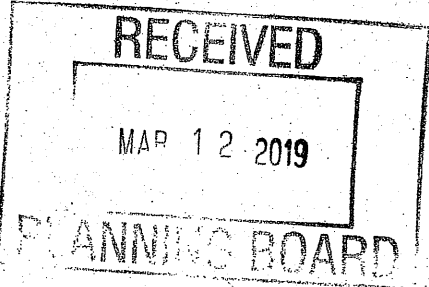

JB 2829 - PSP-FSP-C-3/9

NO.	DATE	REVISION DESCRIPTION	BY
		Lindstrom, Diessner & Carr, P.C. ENGINEERING ♦ SURVEYING ♦ PLANNING 136 Drum Point Road • Suite 6 • Brick, NJ 08723 • Tel.(732)477-8900 • Fax.(732)477-8026	
		TOPOGRAPHIC SURVEY LOT 11.01 BLOCK 195	
		TOWNSHIP OF BRICK OCEAN COUNTY NEW JERSEY	
DRAWN BY:	SCALE:	DATE:	SHEET:
DSB	1"=50'	3/09/2018	1 OF 3
			PROJECT:
			18001




Lot 12

LOT 11.01
BLOCK 195
281,326 S.F. (6.458 Ac.)

Lot 11

PARTIAL EXISTING SECTION 1

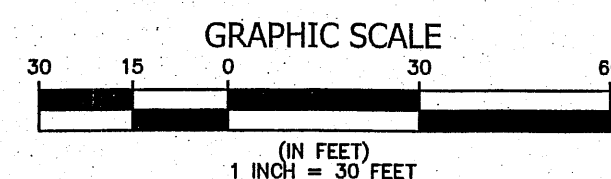

REFERENCE USED:

- DEED BOOK 14769, PAGE 810


PROPERTY DESCRIPTION:

BEING KNOWN AS LOT 11.01 IN BLOCK 195 ON THE OFFICIAL TAX MAP SHEET 19 OF TOWNSHIP OF BRICK, OCEAN COUNTY, NEW JERSEY.

NOTES:


- ELEVATIONS BASED ON NAVD 1988 DATUM AND GPS RTK OBSERVATIONS.
- PROPERTY LOCATED IN FLOOD ZONE SHADED X (0.20%), COMMUNITY NUMBER 345285 MAP NUMBER 34029C0212F, EFFECTIVE DATE SEPTEMBER 29, 2006. PROPERTY LOCATED IN FLOOD ZONE SHADED X (0.20%), BASED ON FEMA PRELIMINARY FLOOD INSURANCE RATE MAPS REVISED JANUARY 30, 2015.
- PROPERTY CORNERS TO BE SET AT LATER DATE.

OFFSET DIMENSIONS FROM BUILDINGS AND FENCES AS SHOWN HEREON ARE NOT TO BE USED FOR ESTABLISHING PROPERTY LINES AND SETBACK LINES. THIS SURVEY SUBJECT TO ANY EASEMENT OF RECORD AND OTHER PERTINENT FACTS WHICH AN ACCURATE TITLE SEARCH MIGHT DISCLOSE. UNDERGROUND IMPROVEMENTS OR ENCROACHMENTS, IF ANY, ARE NOT SHOWN HEREON. ENVIRONMENTALLY SENSITIVE AREAS AND HAZARDOUS WASTE SITES, IF ANY, ARE NOT LOCATED BY THIS SURVEY. NO ATTEMPT WAS MADE TO DETERMINE IF ANY PORTION OF THIS PROPERTY IS CLAIMED BY THE STATE OF NEW JERSEY AS TRAILBLAZE. ONLY COPIES FROM THE ORIGINAL OF THIS SURVEY MARKED WITH AN ORIGINAL OF THE LAND SURVEYOR'S EMBOSSED SEAL SIGNIFY THAT THIS SURVEY WAS PREPARED IN ACCORDANCE WITH THE EXISTING CODE OF PRACTICE ADOPTED BY THE N.J. STATE BOARD OF PROFESSIONAL ENGINEERS AND LAND SURVEYORS. NO LIABILITY IS ASSUMED BY THE CERTIFYING SURVEYOR FOR THE USE OF THIS SURVEY BY ANY PARTY NOT SHOWN ON THE CERTIFICATE HEREON, OR FOR THE USE OF SURVEY WITH SURVEY AFFIDAVIT. CERTIFICATES ARE NOT TRANSFERABLE TO ADDITIONAL INSTITUTIONS OR SUBSEQUENT OWNERS.

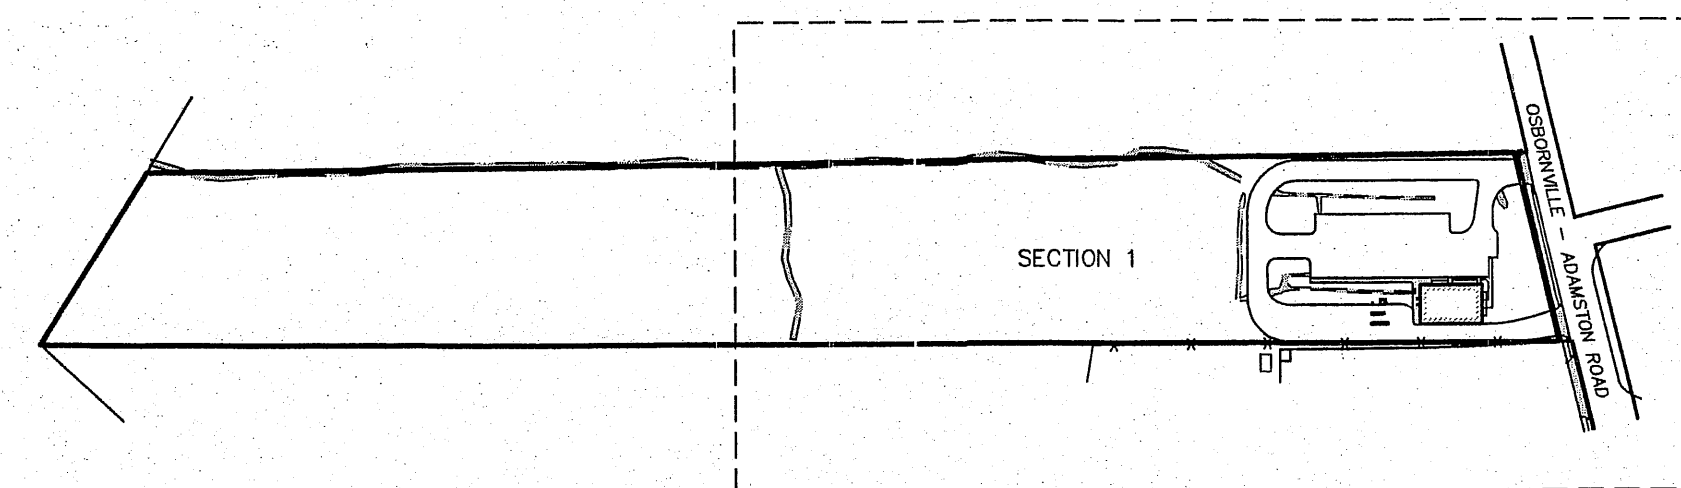


KEY MAP
SCALE 1"=200'


NO.	DATE	REVISION DESCRIPTION	BY
Lindstrom, Diessner & Carr, P.C. ENGINEERING ♦ SURVEYING ♦ PLANNING 138 Drum Point Road • Suite 6 • Brick, NJ 08723 • Tel.(732)477-8900 • Fax.(732)477-8026			
		TOPOGRAPHIC SURVEY LOT 11.01 BLOCK 195	
TOWNSHIP OF BRICK		OCEAN COUNTY	NEW JERSEY
DRAWN BY: DSB	SCALE: 1"=30'	DATE: 3/09/2018	SHEET: 2 OF 3 PROJECT: 18001

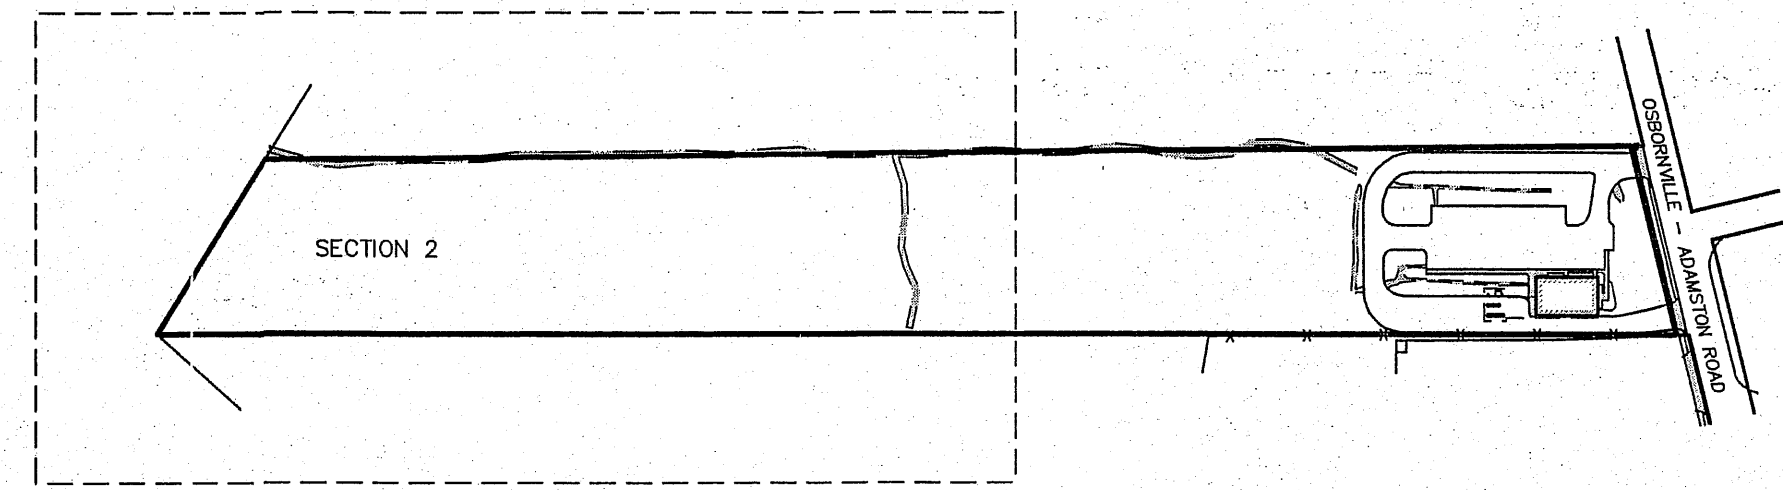

KEY MAP
SCALE 1"=200'

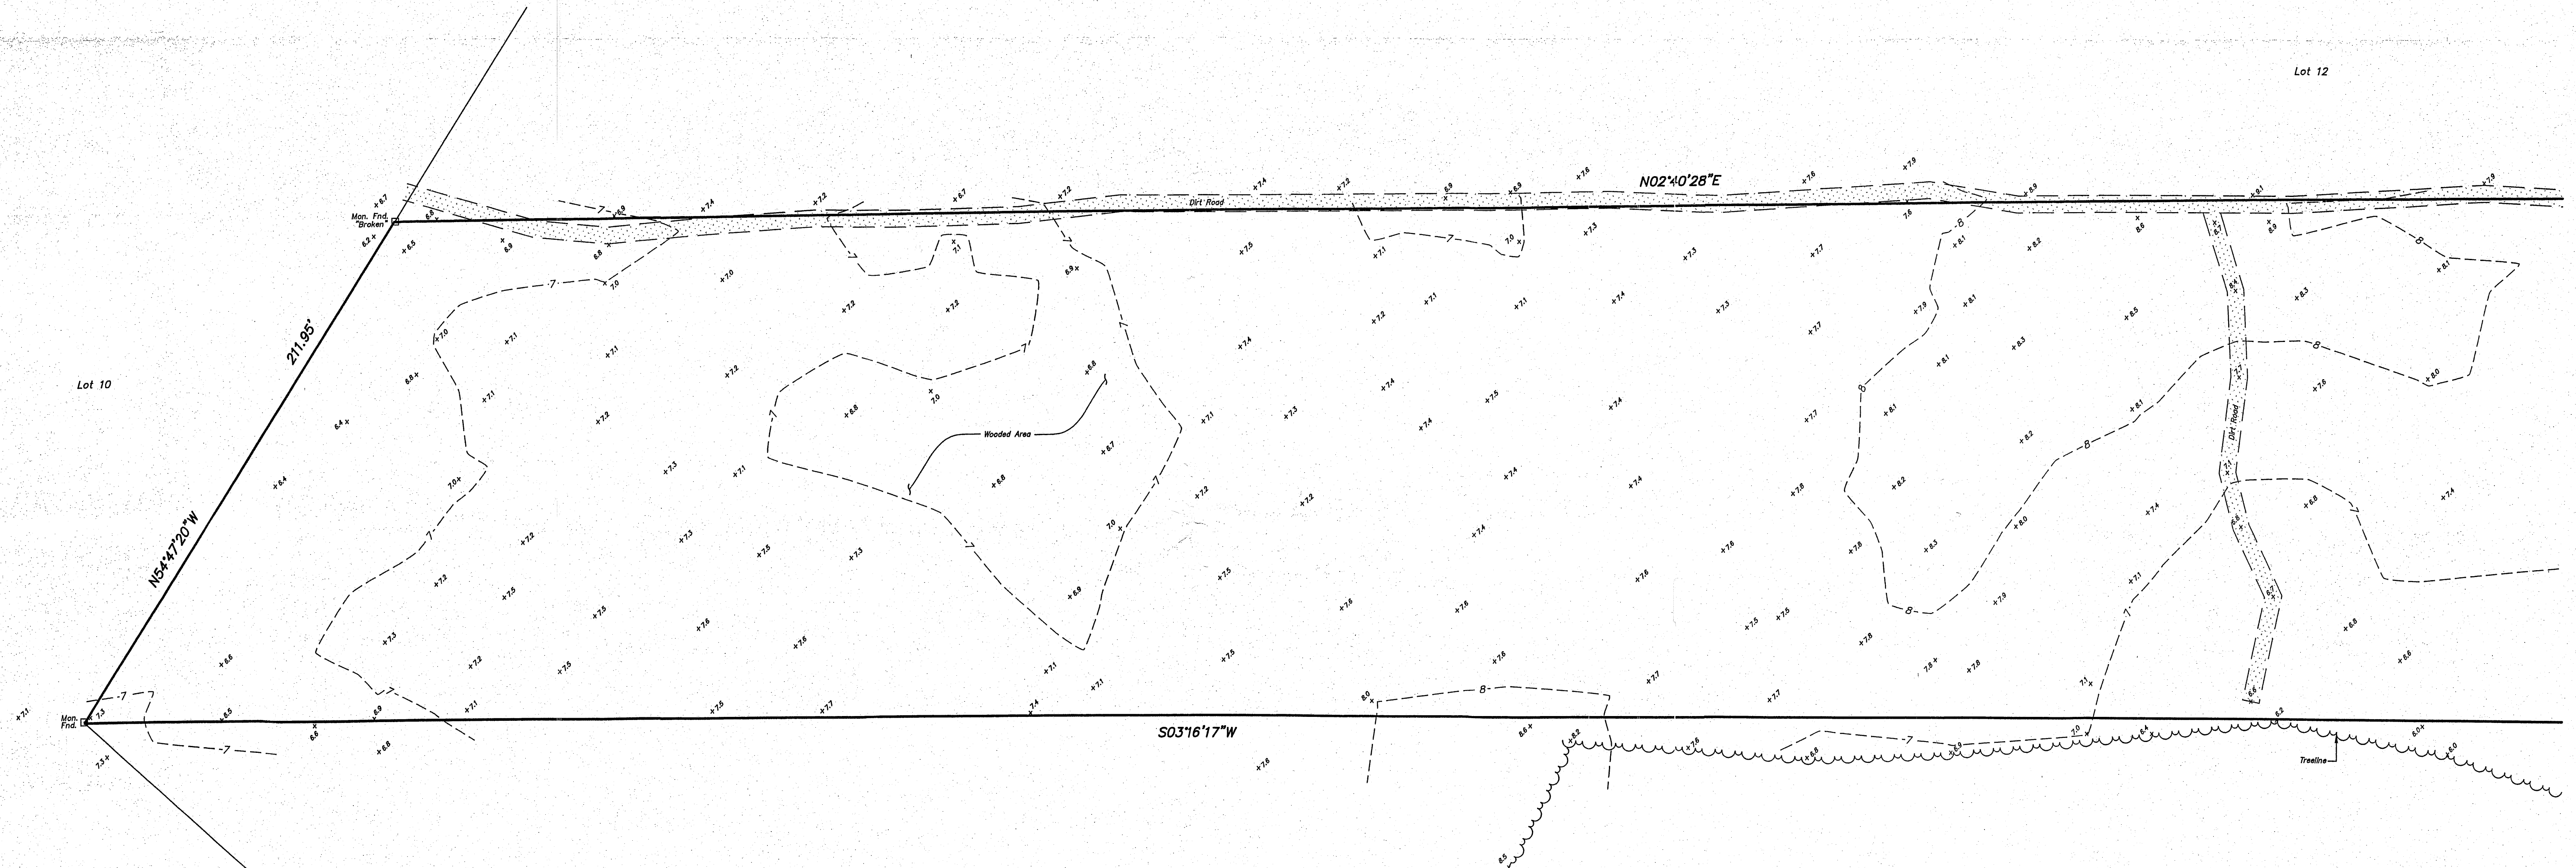

PARTIAL EXISTING SECTION 2


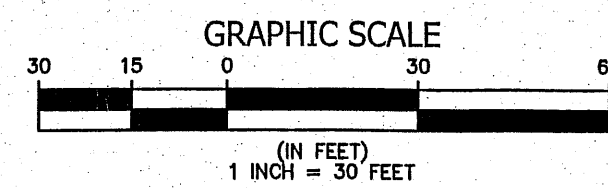


REFERENCE USED:
- DEED BOOK 14769, PAGE 810

PROPERTY DESCRIPTION:
BEING KNOWN AS LOT 11.01 IN BLOCK 195 ON THE OFFICIAL TAX MAP SHEET 19 OF TOWNSHIP OF BRICK, OCEAN COUNTY, NEW JERSEY.

- NOTES:
- ELEVATIONS BASED ON NAVD 1988 DATUM AND GPS RTK OBSERVATIONS.
 - PROPERTY LOCATED IN FLOOD ZONE SHADED X (0.20%), COMMUNITY NUMBER 345285 MAP NUMBER 34029C0212F, EFFECTIVE DATE SEPTEMBER 23, 2006. PROPERTY LOCATED IN FLOOD ZONE SHADED X (0.20%), BASED ON FEMA PRELIMINARY FLOOD INSURANCE RATE MAPS REVISED JANUARY 30, 2015.
 - PROPERTY CORNERS TO BE SET AT LATER DATE.

OFFSET DIMENSIONS FROM BUILDINGS AND FENCES AS SHOWN HEREON ARE NOT TO BE USED FOR ESTABLISHING PROPERTY LINES AND SETBACK LINES. THIS SURVEY SUBJECT TO ANY EASEMENT OF RECORD AND OTHER PERTINENT FACTS WHICH AN ACCURATE TITLE SEARCH MUST DISCLOSE. UNDERGROUND IMPROVEMENTS OR ENCROACHMENTS, IF ANY, ARE NOT SHOWN HEREON. ENVIRONMENTALLY SENSITIVE AREAS AND HAZARDOUS WASTE SITES, IF ANY, ARE NOT LOCATED BY THIS SURVEY. NO ATTEMPT WAS MADE TO DETERMINE IF ANY PORTION OF THIS PROPERTY IS CLAIMED BY THE STATE OF NEW JERSEY AS ISLANDS. ONLY COPIES FROM THE ORIGINAL OF THIS SURVEY MARKED WITH AN ORIGINAL OF THE LAND SURVEYOR'S EMBOSSED SEAL, BEING THAT THIS SURVEY WAS PREPARED IN ACCORDANCE WITH THE EXISTING CODE OF PRACTICE ADOPTED BY THE N.J. STATE BOARD OF PROFESSIONAL ENGINEERS AND LAND SURVEYORS. NO LIABILITY IS ASSUMED BY THE CERTIFYING SURVEYOR FOR THE USE OF THIS SURVEY BY ANY PARTY NOT SHOWN ON THE CERTIFICATIONS HEREON, OR FOR THE USE OF SURVEY WITH SURVEY AFFIDAVIT. CERTIFICATIONS ARE NOT TRANSFERABLE TO ADDITIONAL INSTITUTIONS OR SUBSEQUENT OWNERS.

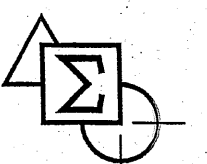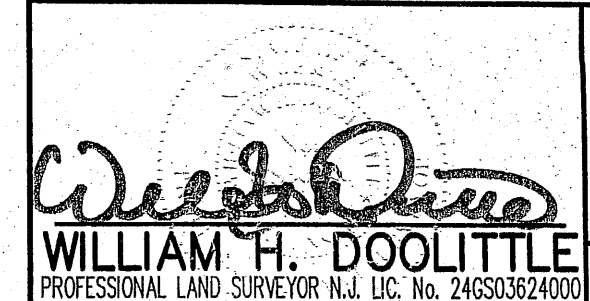NO.	DATE	REVISION DESCRIPTION	BY
 Lindstrom, Diessner & Carr, P.C. ENGINEERING ♦ SURVEYING ♦ PLANNING 136 Drum Point Road • Suite 6 • Brick, NJ 08723 • Tel.(732)477-8900 • Fax.(732)477-8026			
 WILLIAM H. DOOLITTLE PROFESSIONAL LAND SURVEYOR N.J. LIC. No. 246303624000		TOPOGRAPHIC SURVEY LOT 11.01 BLOCK 195	
TOWNSHIP OF BRICK		OCEAN COUNTY	NEW JERSEY
DRAWN BY: DSB	SCALE: 1"=30'	DATE: 3/09/2018	SHEET: 3 OF 3
PROJECT: 18001			