


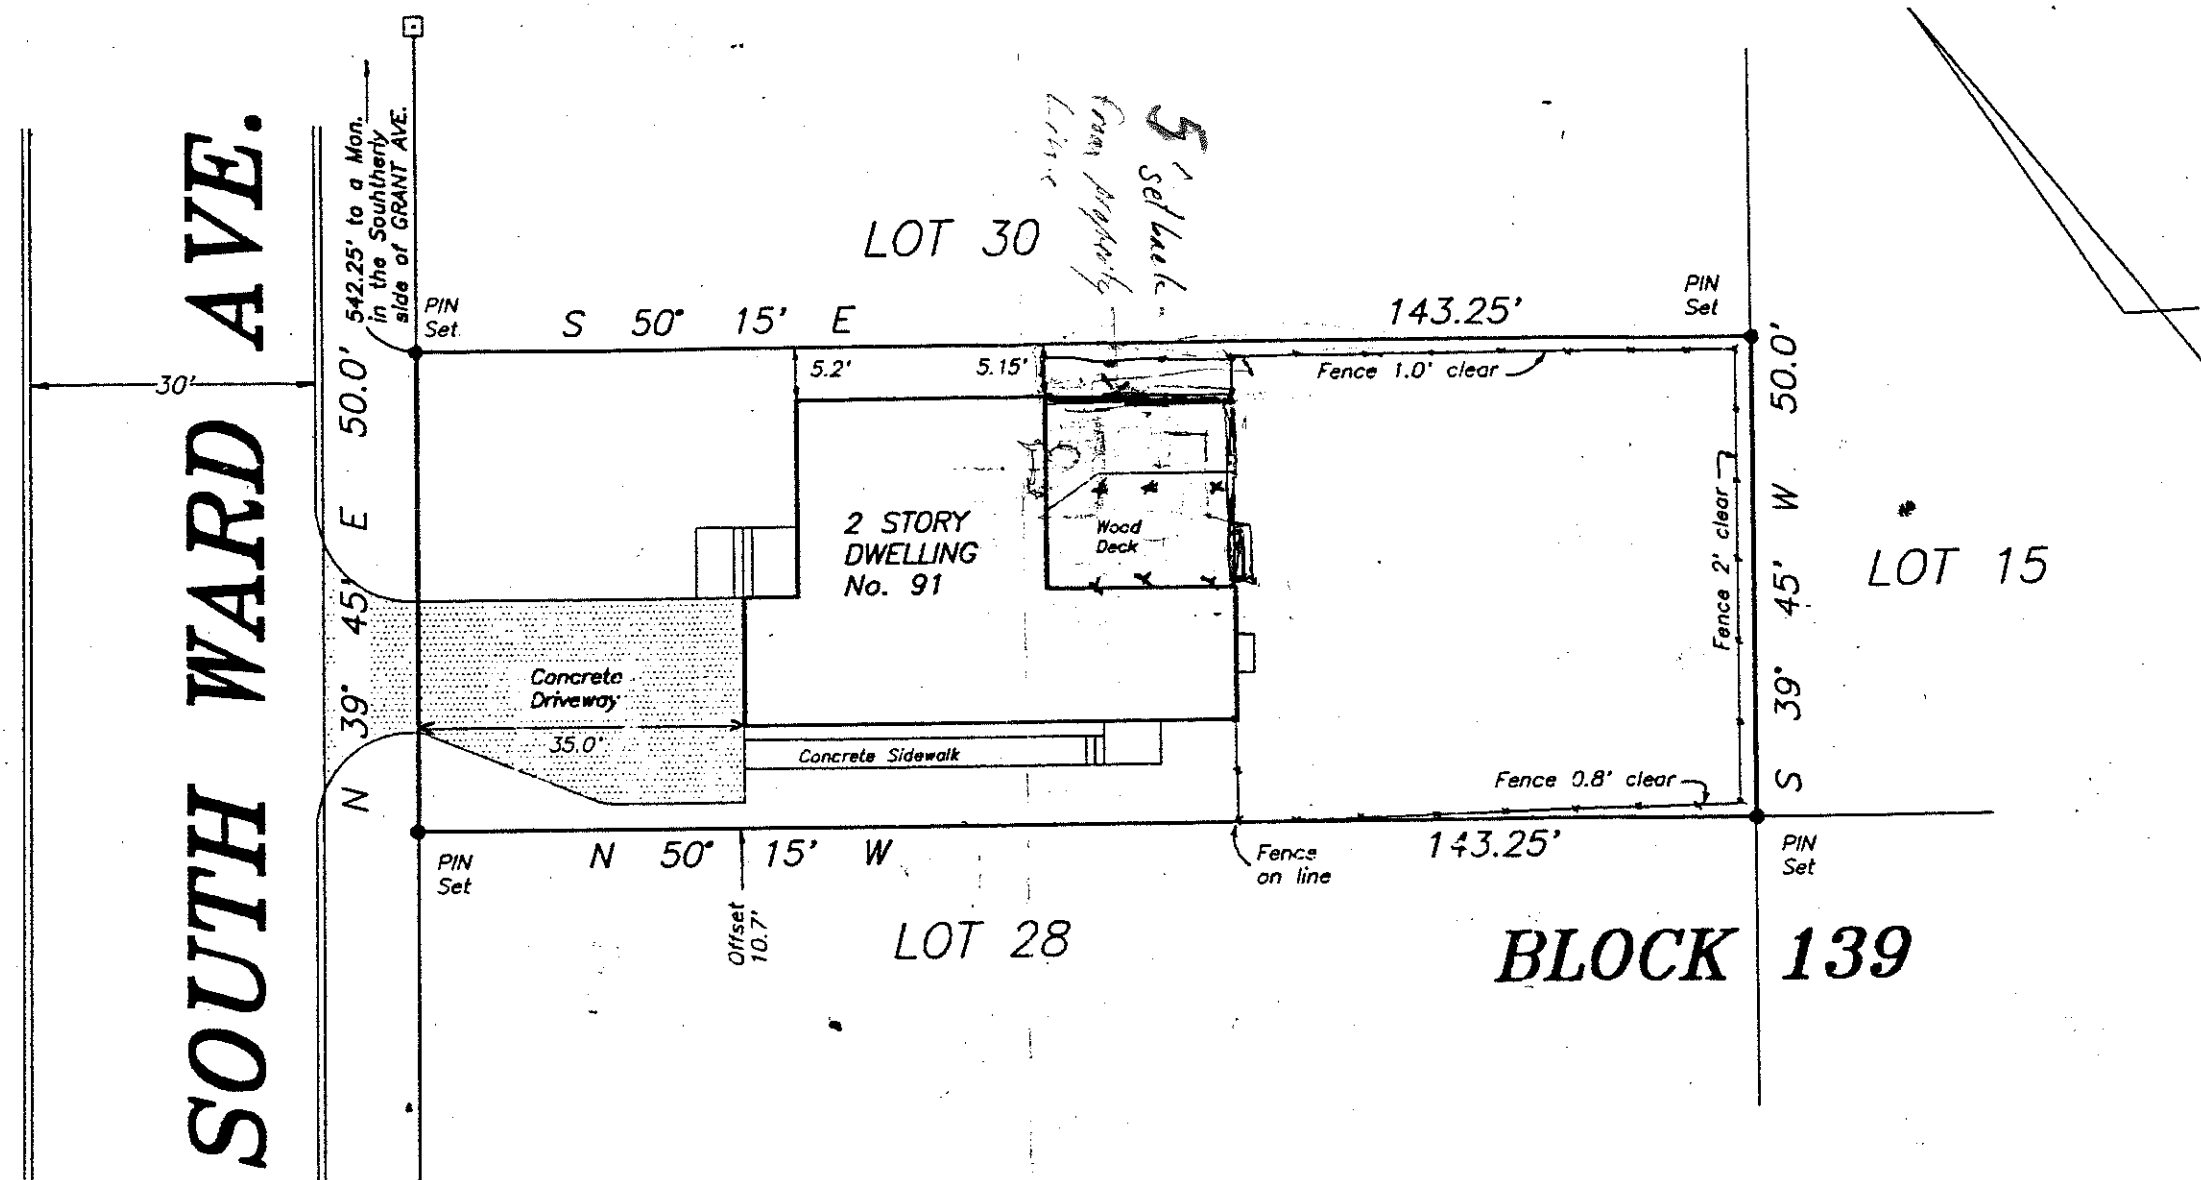

I HEREBY CERTIFY THAT THIS IS A TRUE AND ACCURATE SURVEY MADE ON THE GROUND.
THERE ARE NO ENCROACHMENTS EITHER WAY ACCROS PROPERTY LINES, EXCEPT AS SHOWN.

CERTIFY TO: RICHARD BRUCE AND MONICA BRUCE
CONSUMERS MORTGAGE CORPORATION, ITS SUCCESORS AND/OR ITS ASSIGNS
TRIDENT ABSTRACT COMPANY
BROOKS VON ARX, ESQ.

Thomas P. Santry
THOMAS P. SANTRY P.E.
P.E. & L.S. LIC. No. 11163

SURVEY
of
Lot 29 in Block 139
Borough of Rumson
Monmouth County, N.J.

THOMAS P. SANTRY, P.A.

ENGINEERS, SURVEYORS & PLANNERS
128 EAST RIVER ROAD
RUMSON, NEW JERSEY 07760

PHONE (908) 741-4800
FAX (908) 741-0084

PROJECT No. **92-42**

SCALE **1"=20'**

DATE **2-28-92**

DRAWN BY **Cad**

SHEET

1 OF 1

DRAWING No.