


SURVEY MAP OF
 LOT 5^E 149^E 150 BLOCK # 26023
 TAX MAP, TOWNSHIP OF OLD BRIDGE
 MIDDLESEX COUNTY, NEW JERSEY

LEGEND
 24.50 BAIST ELEV.

(50.50) HOUSE COR.
 FIN. GRD

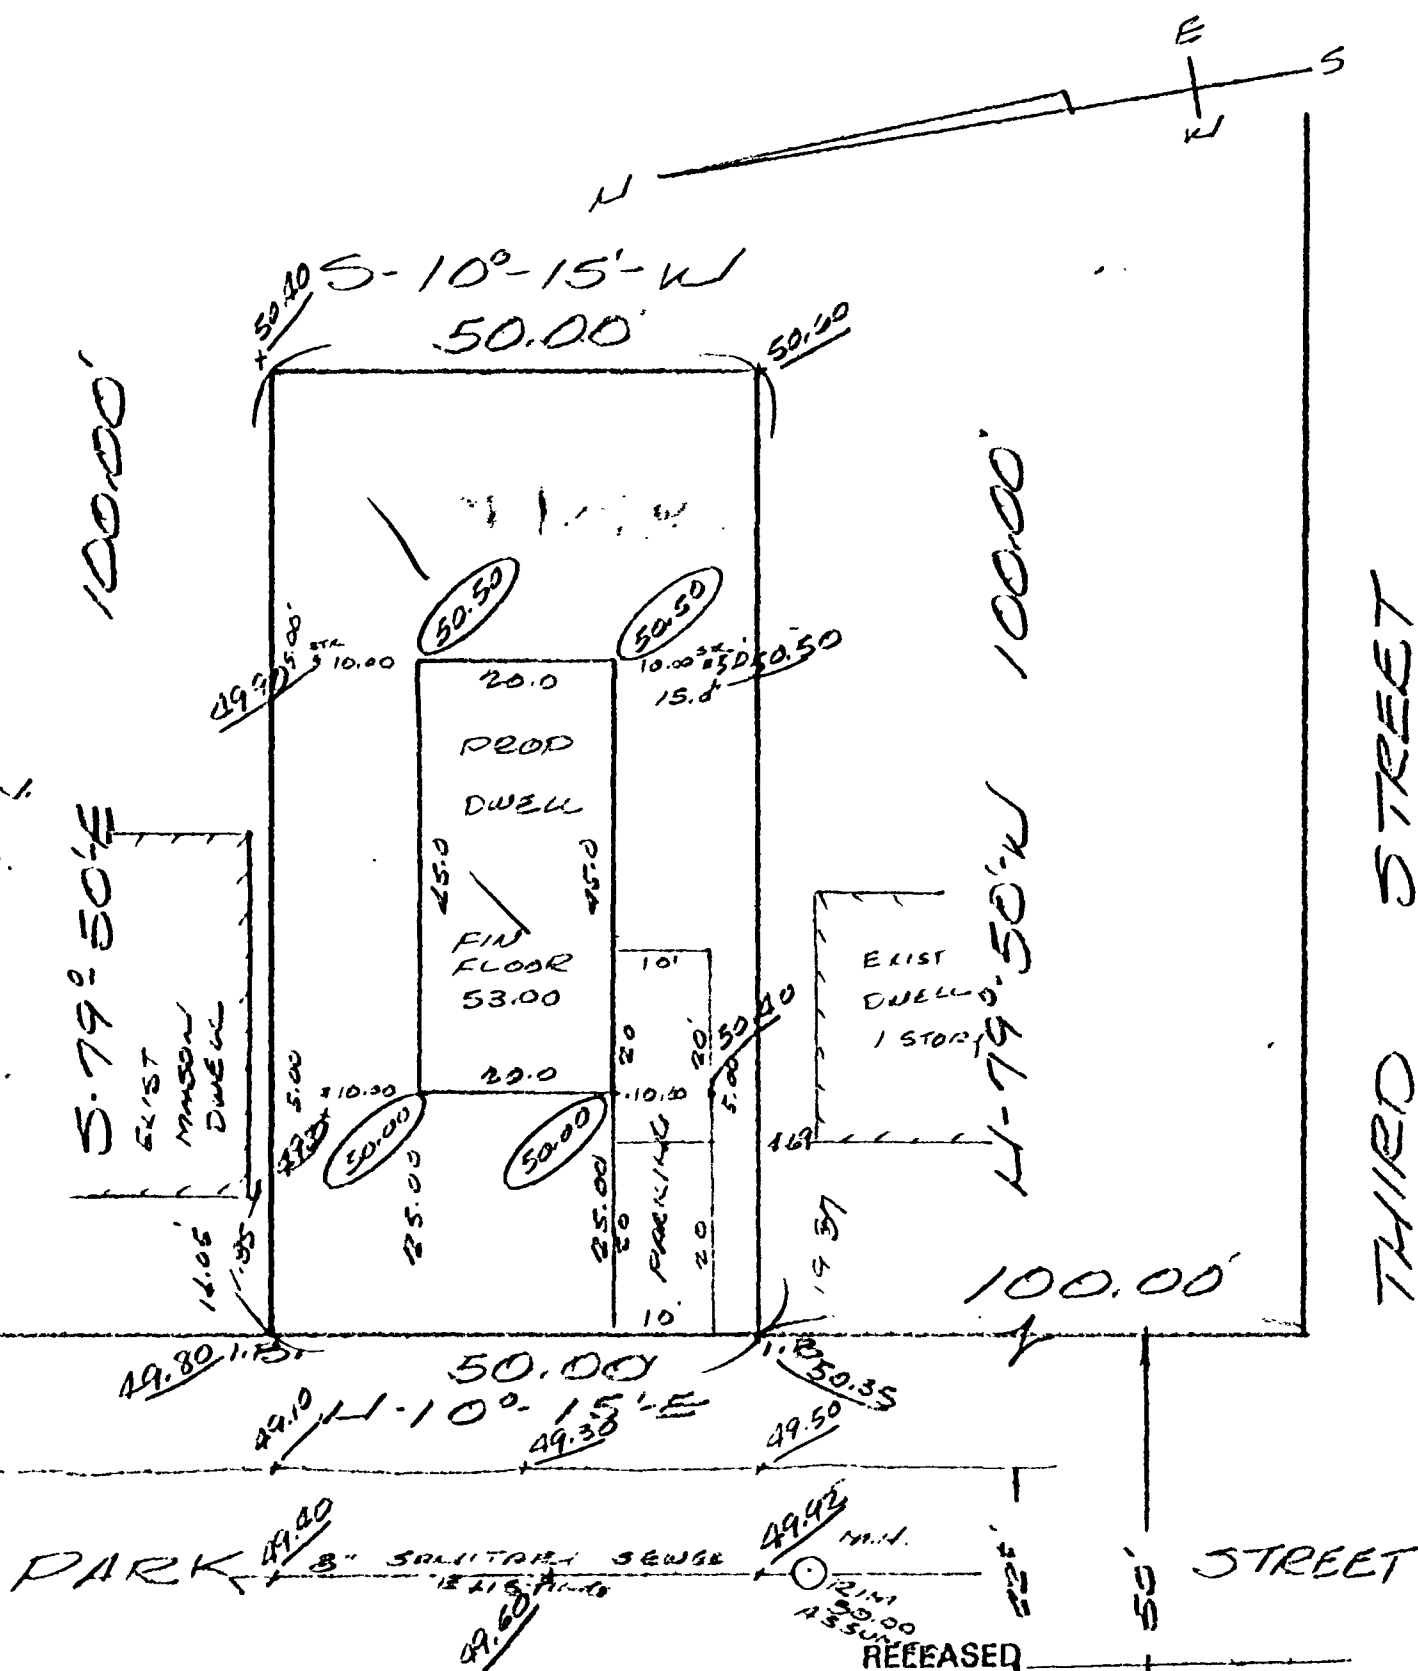

RELEASED

DATE:

Building Sub-Code Official

Plumbing Sub-Code Official

Electrical Sub-Code Official

Fire Sub-Code Official

OFFICE COPY

DATE APRIL 8, 1988 SCALE - 1"=20'

DOMINICK J. VENDITTO

N. J. LIC. PROFESSIONAL LAND SURVEYOR #11670

N. J. LIC. PROFESSIONAL PLANNER #94

341 LAFAYETTE ST. LINDEN N. J. 07036

Raised Seal

PERMIT: 7844
 LDS OB 10210296