

SHEET - 67

SHEET - 65


SHEET - 69

SHEET - 3

SHEET - 74

SHEET - 73

REVISIONS		
DATE	NAME	LOC. NO.
3/28/02	JAMES R. WATSON	30750
12/31/03	JAMES R. WATSON	30750
10/27/10	MICHAEL MCGUIRE	6830338
12/02/10	MICHAEL MCGUIRE	6830338
1/12/11	MICHAEL MCGUIRE	6830338
6/20/11	MICHAEL MCGUIRE	38338
3/1/13	ROBERT K. SANCHEZ	43294
8/1/13	ROBERT K. SANCHEZ	43294
9/29/23	ROBERT K. SANCHEZ	43294
10/27/23	ROBERT K. SANCHEZ	43294
12/21/23	ROBERT K. SANCHEZ	43294
1/29/24	ROBERT K. SANCHEZ	43294

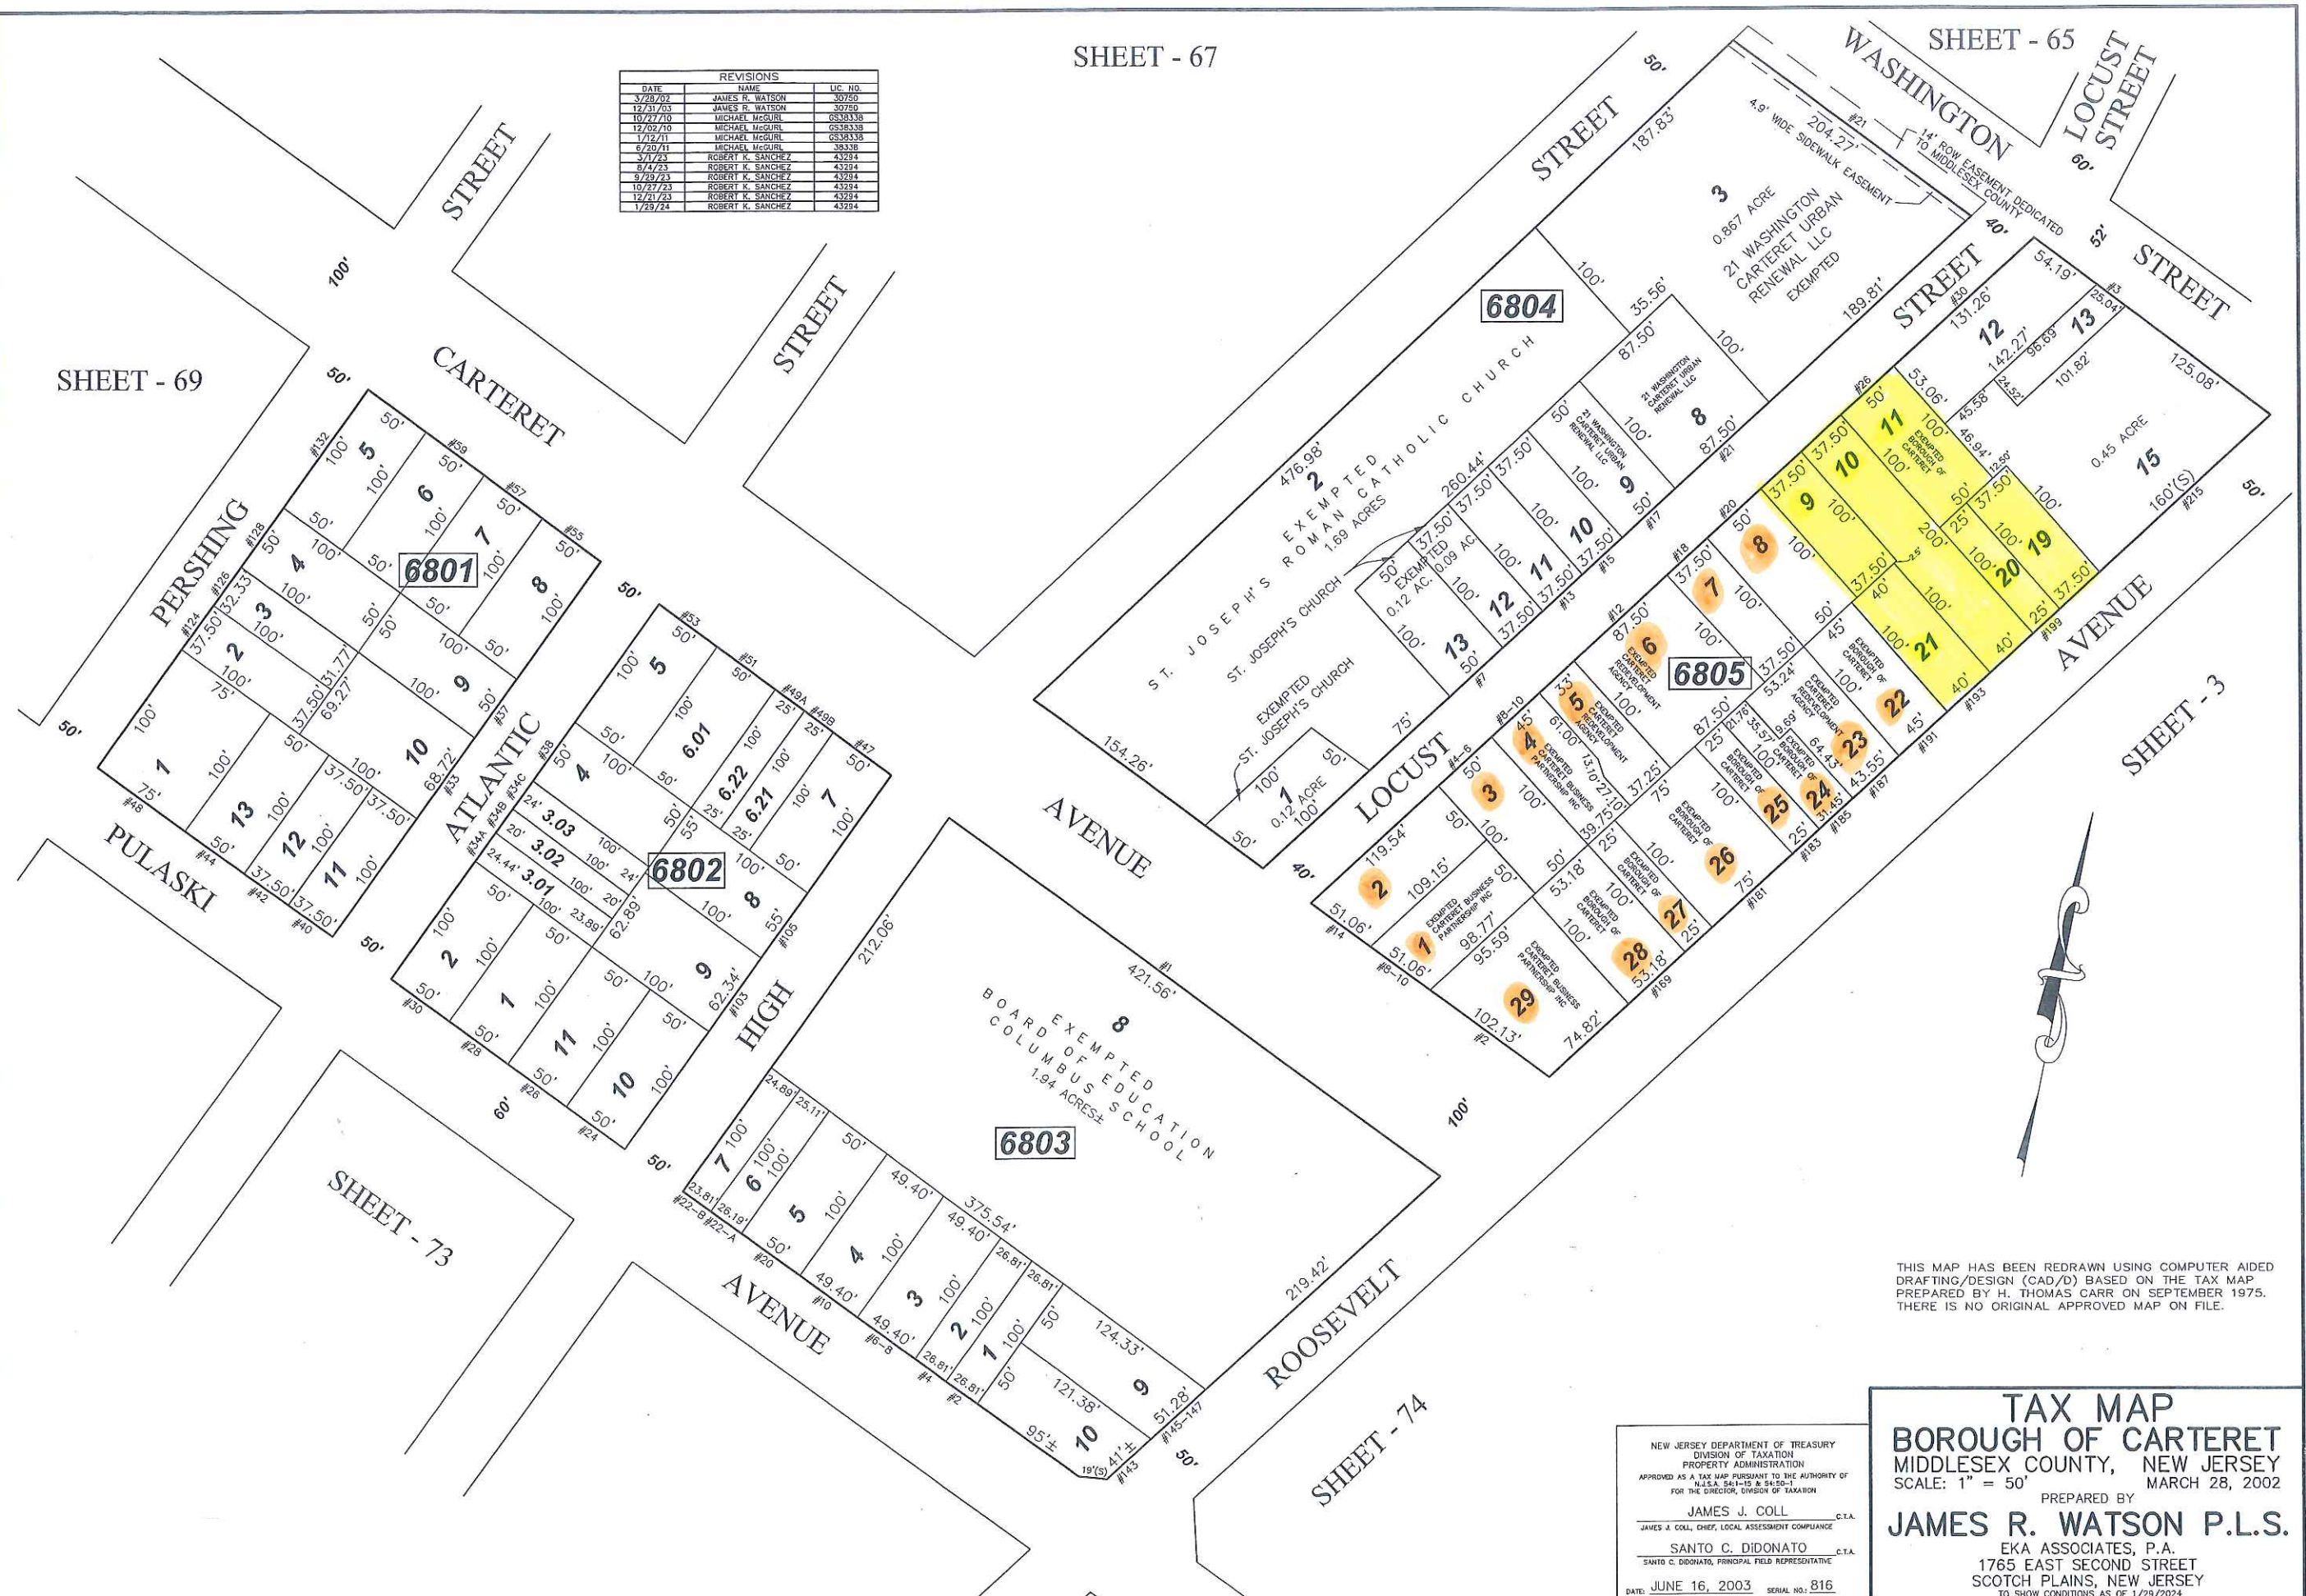

THIS MAP HAS BEEN REDRAWN USING COMPUTER AIDED DRAFTING/DESIGN (CAD/D) BASED ON THE TAX MAP PREPARED BY H. THOMAS CARR ON SEPTEMBER 1975. THERE IS NO ORIGINAL APPROVED MAP ON FILE.

NEW JERSEY DEPARTMENT OF TREASURY
DIVISION OF TAXATION
PROPERTY ADMINISTRATION
APPROVED AS A TAX MAP PURSUANT TO THE AUTHORITY OF
N.J.S.A. 54:1-15 & 54:10-1
FOR THE DIRECTOR, DIVISION OF TAXATION
JAMES J. COLL C.T.A.
JAMES J. COLL, CHIEF, LOCAL ASSESSMENT COMPLIANCE
SANTO C. DIDONATO C.T.A.
SANTO C. DIDONATO, PRINCIPAL FIELD REPRESENTATIVE
DATE: JUNE 16, 2003 SERIAL NO.: 816

TAX MAP
BOROUGH OF CARTERET
MIDDLESEX COUNTY, NEW JERSEY
SCALE: 1" = 50' MARCH 28, 2002
PREPARED BY
JAMES R. WATSON P.L.S.
EKA ASSOCIATES, P.A.
1765 EAST SECOND STREET
SCOTCH PLAINS, NEW JERSEY
TO SHOW CONDITIONS AS OF 1/29/2024