


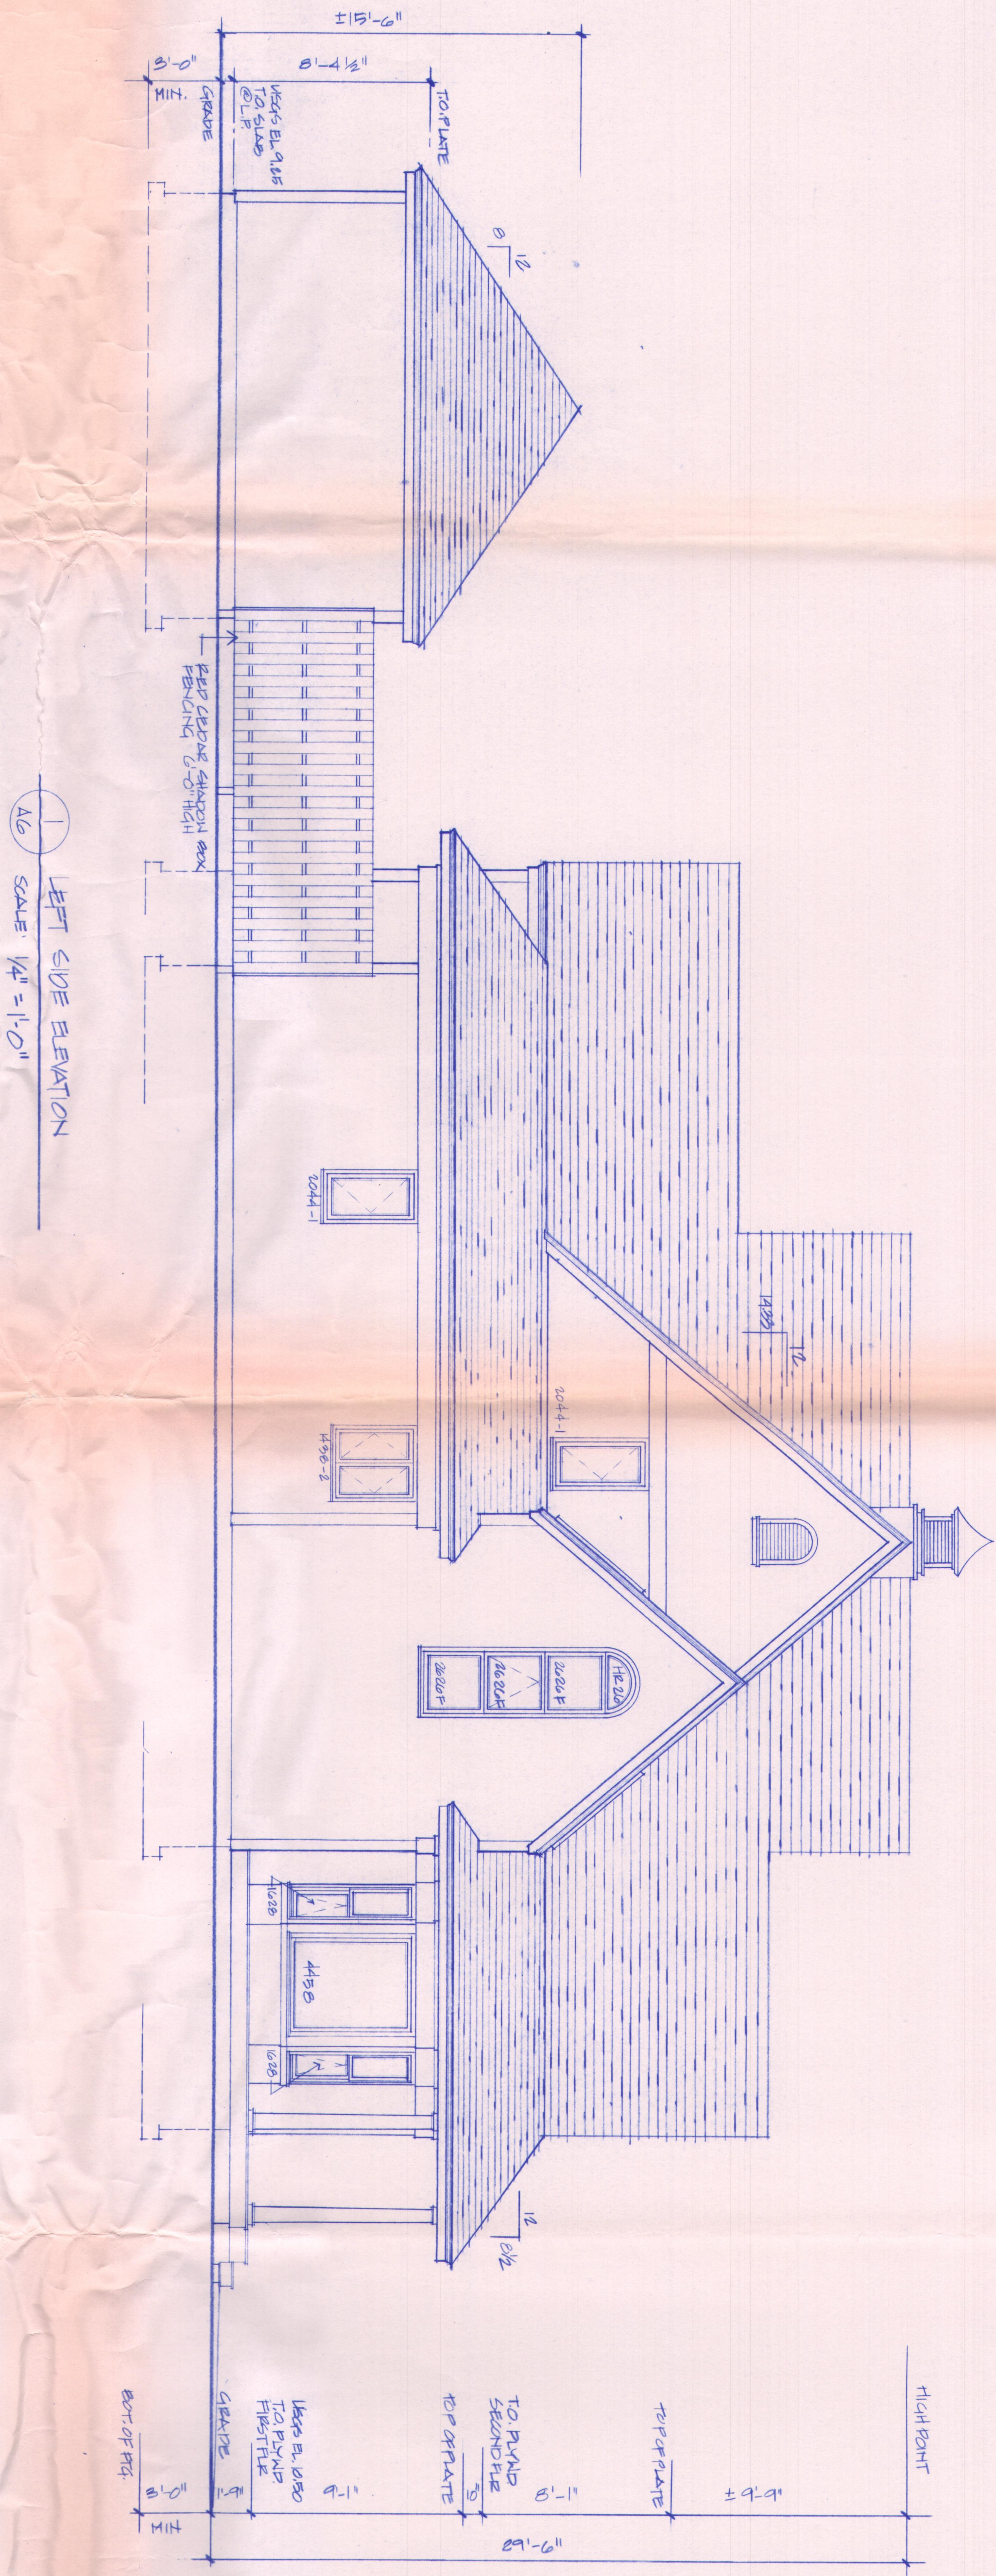

LEFT SIDE ELEVATION

SCALE: $\frac{1}{4}'' = 1'-0''$

ALG

DATE 2 March 1994

TERESITA CHAO AIA
CEAT. HT No. 08064

REVISIONS	DATE
CONTRIBUTION PERMIT	24 DEC 1993
PERMIT SET	22 JAN 94

NEW RESIDENCE FOR
MR. MICHAEL BEVILACQUA

LOT 10, BLK 20 5 JERSEY CITY AVE.,
LAVALETTE, NJ

COPYRIGHT © CHAO ARCHITECT • ALL RIGHTS RESERVED

EXTERIOR ELEVATIONS

DATE	24 DEC 1993
SCALE	$1/4'' = 1'' - C''$
BY	AHS
JOB	93.12