




1 LONGITUDINAL SECTION
SECTION: 1/4" = 1'-0"

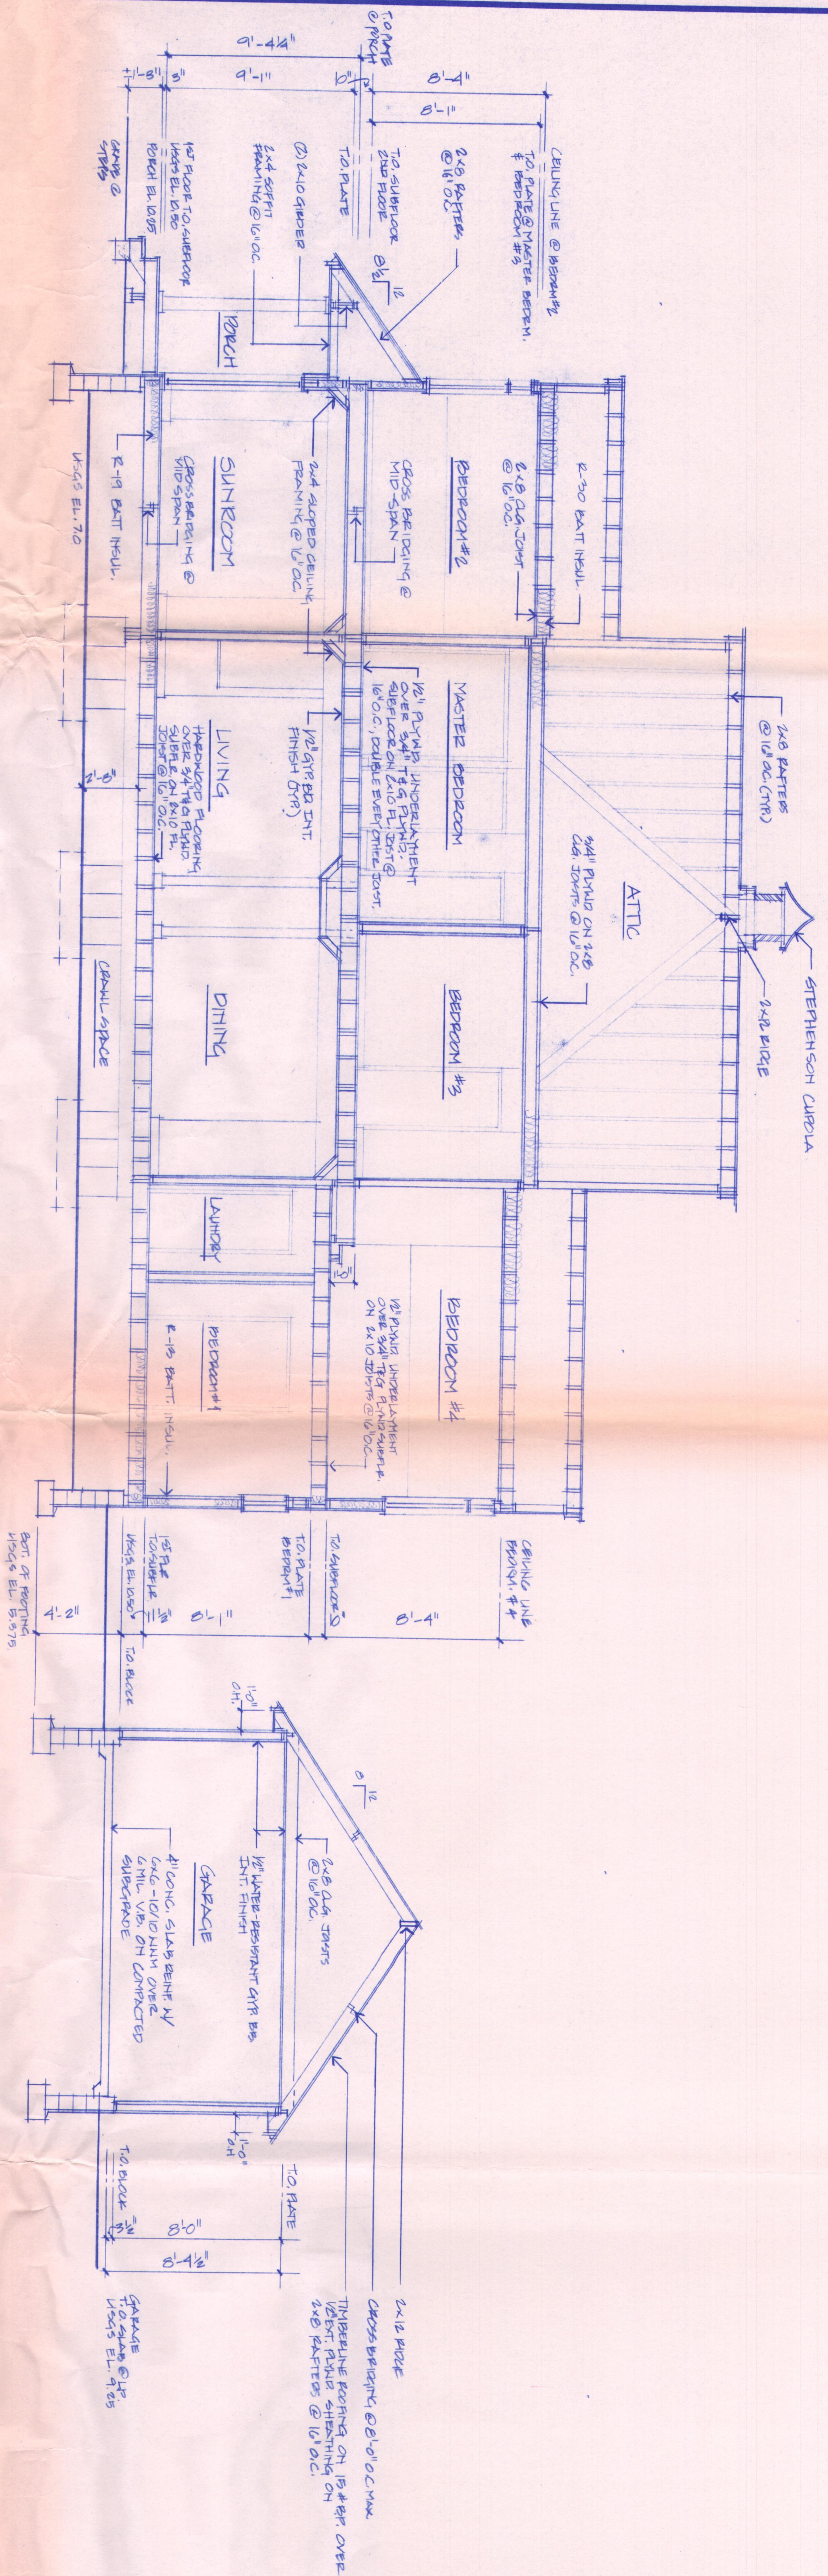


2 CROSS SECTION THRU SUNROOM
SECTION: 1/4" = 1'-0"

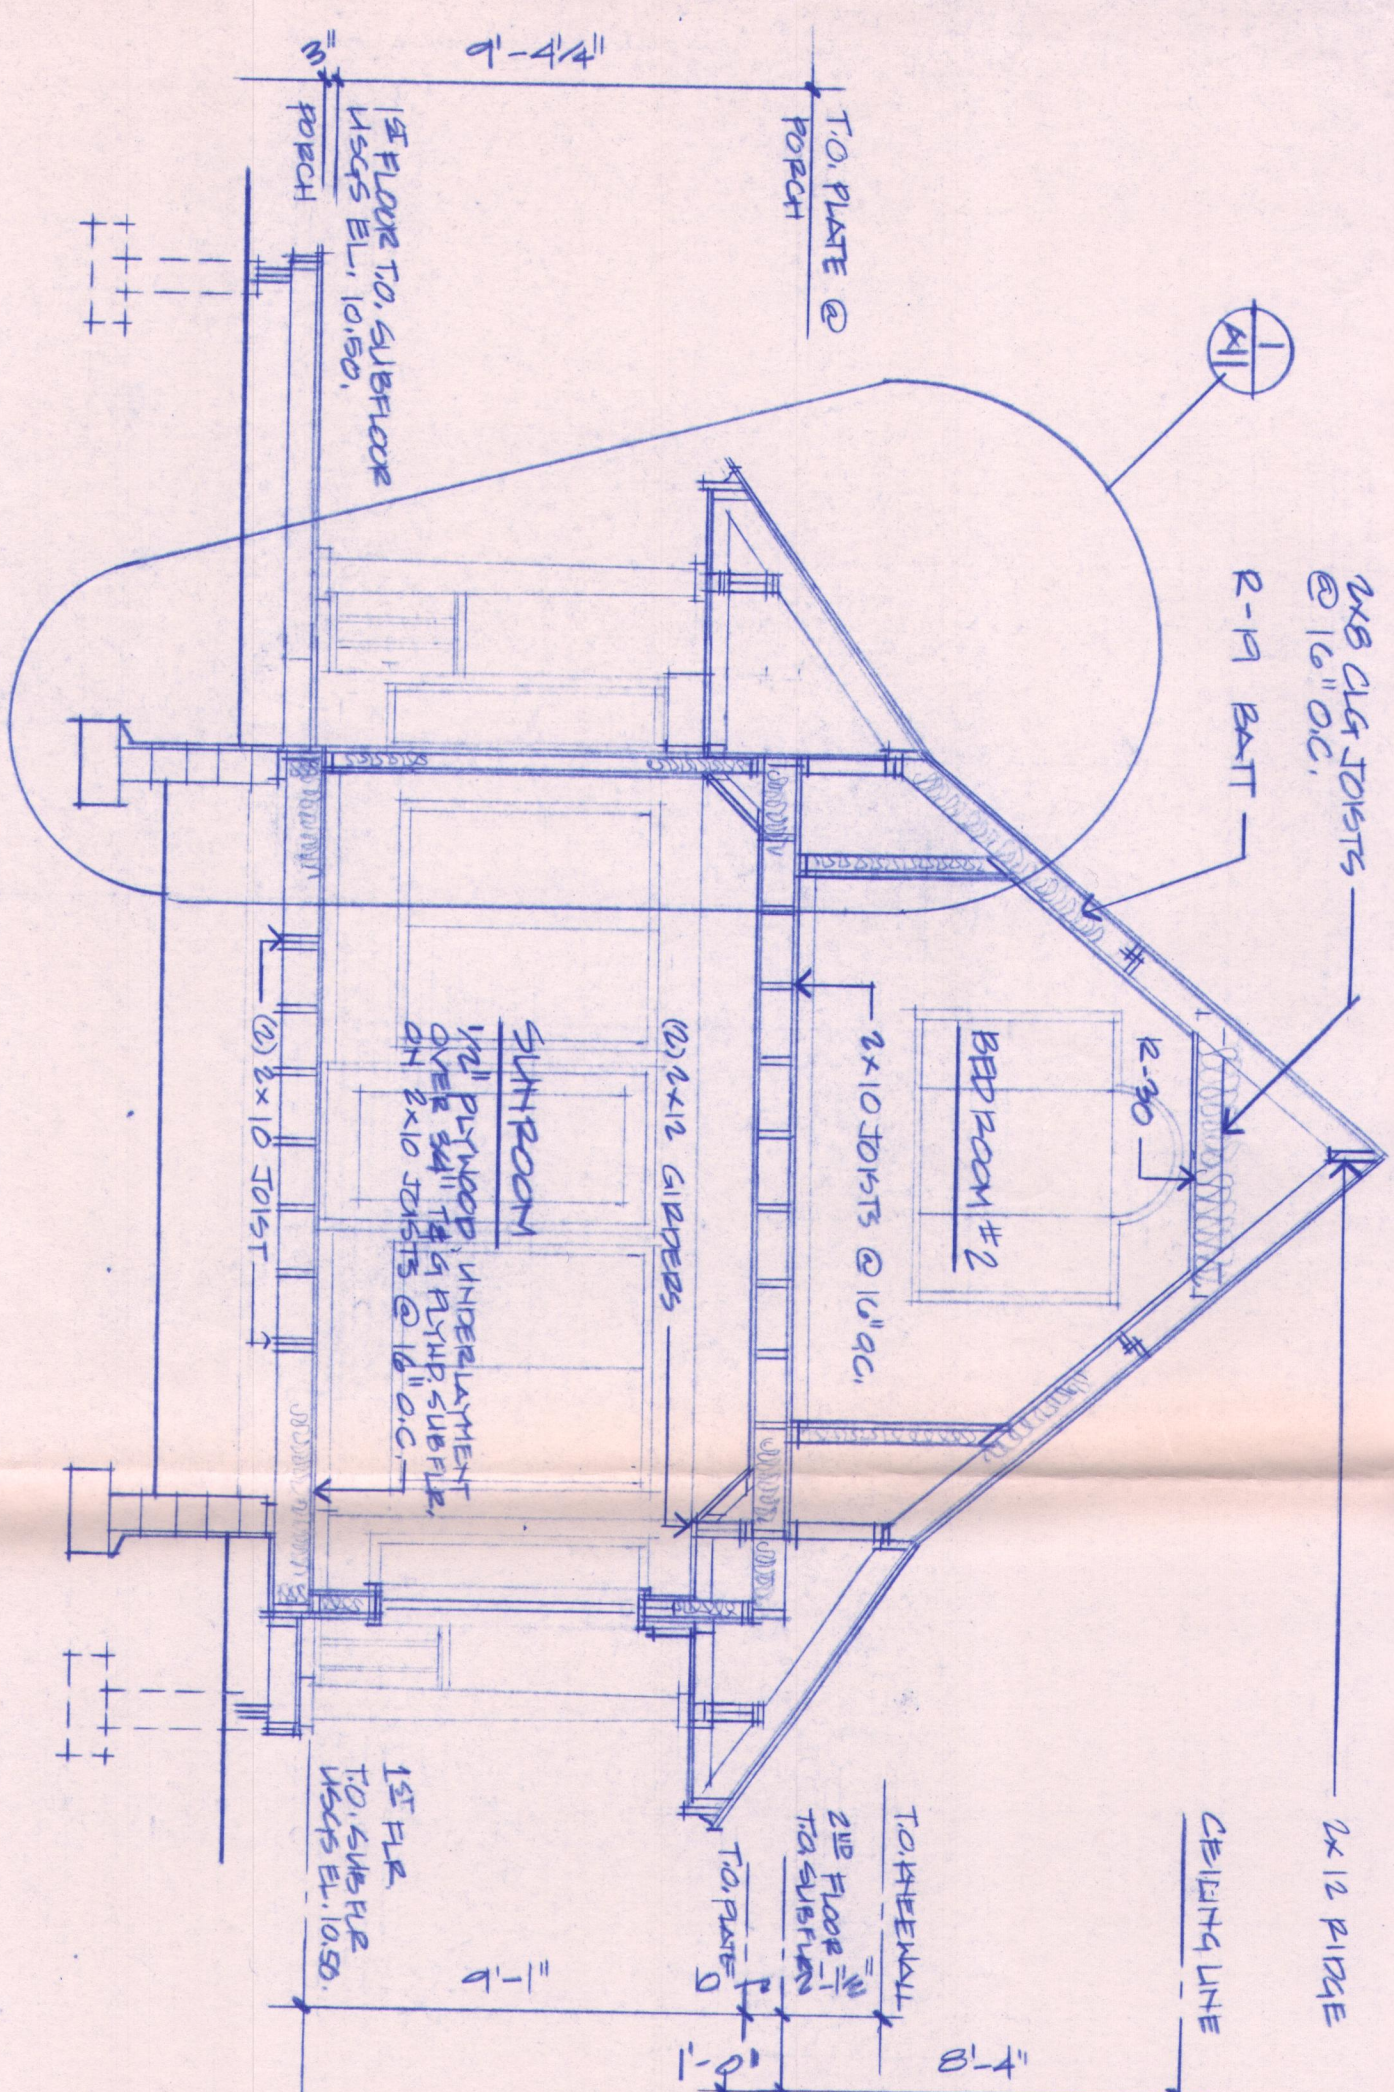

3 CROSS SECTION THRU REAR BEDROOMS
SECTION: 1/4" = 1'-0"

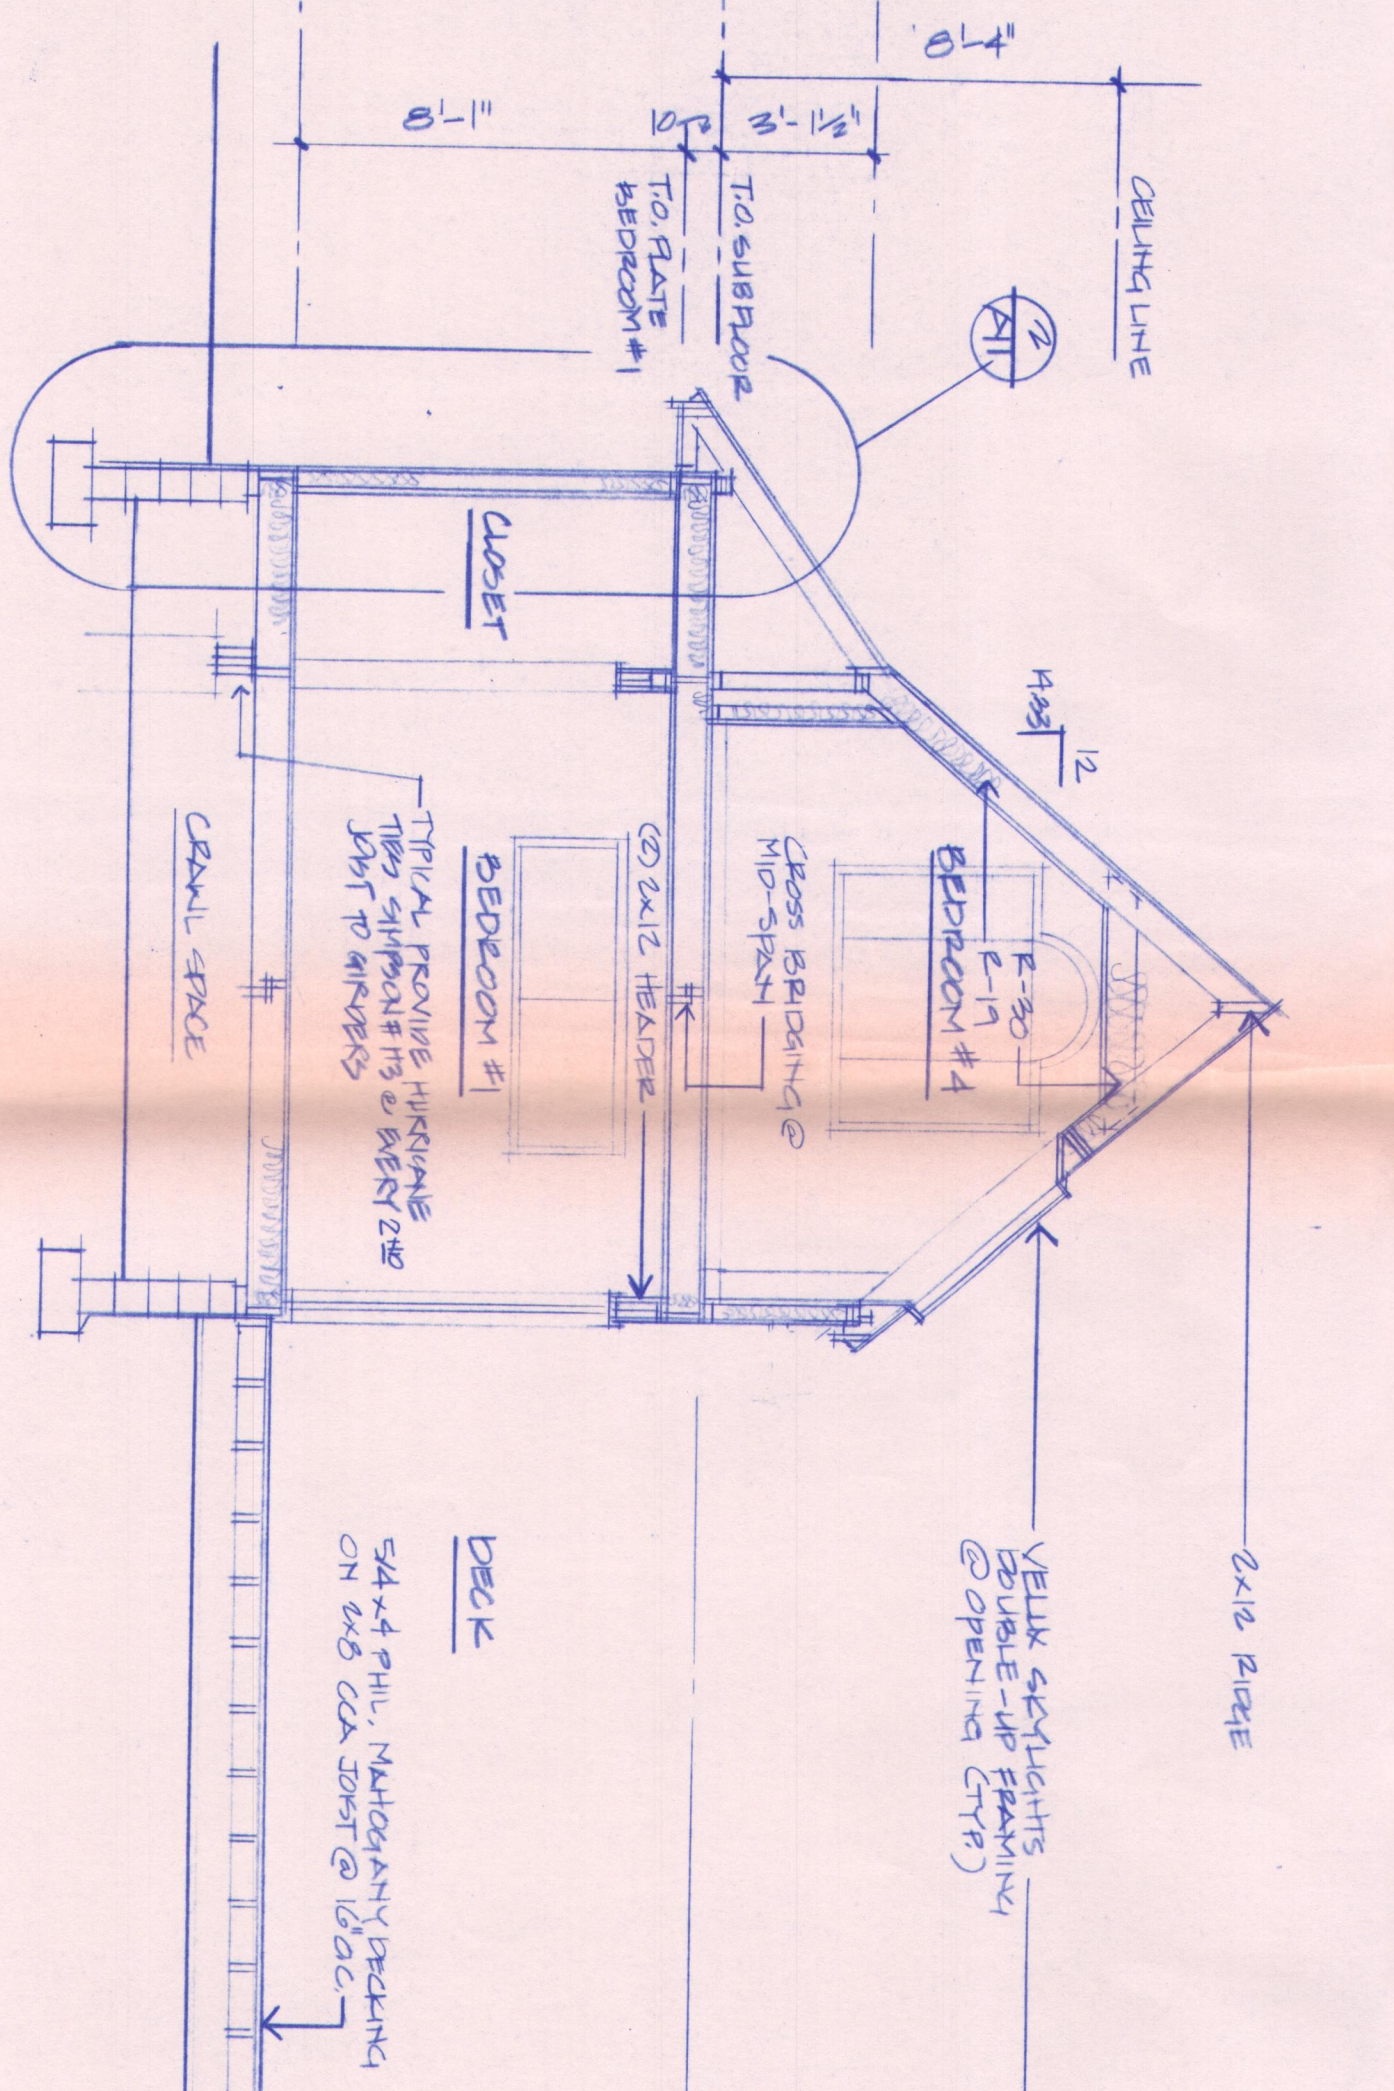

4 CROSS SECTION THRU STAIRWELL
SECTION: 1/4" = 1'-0"

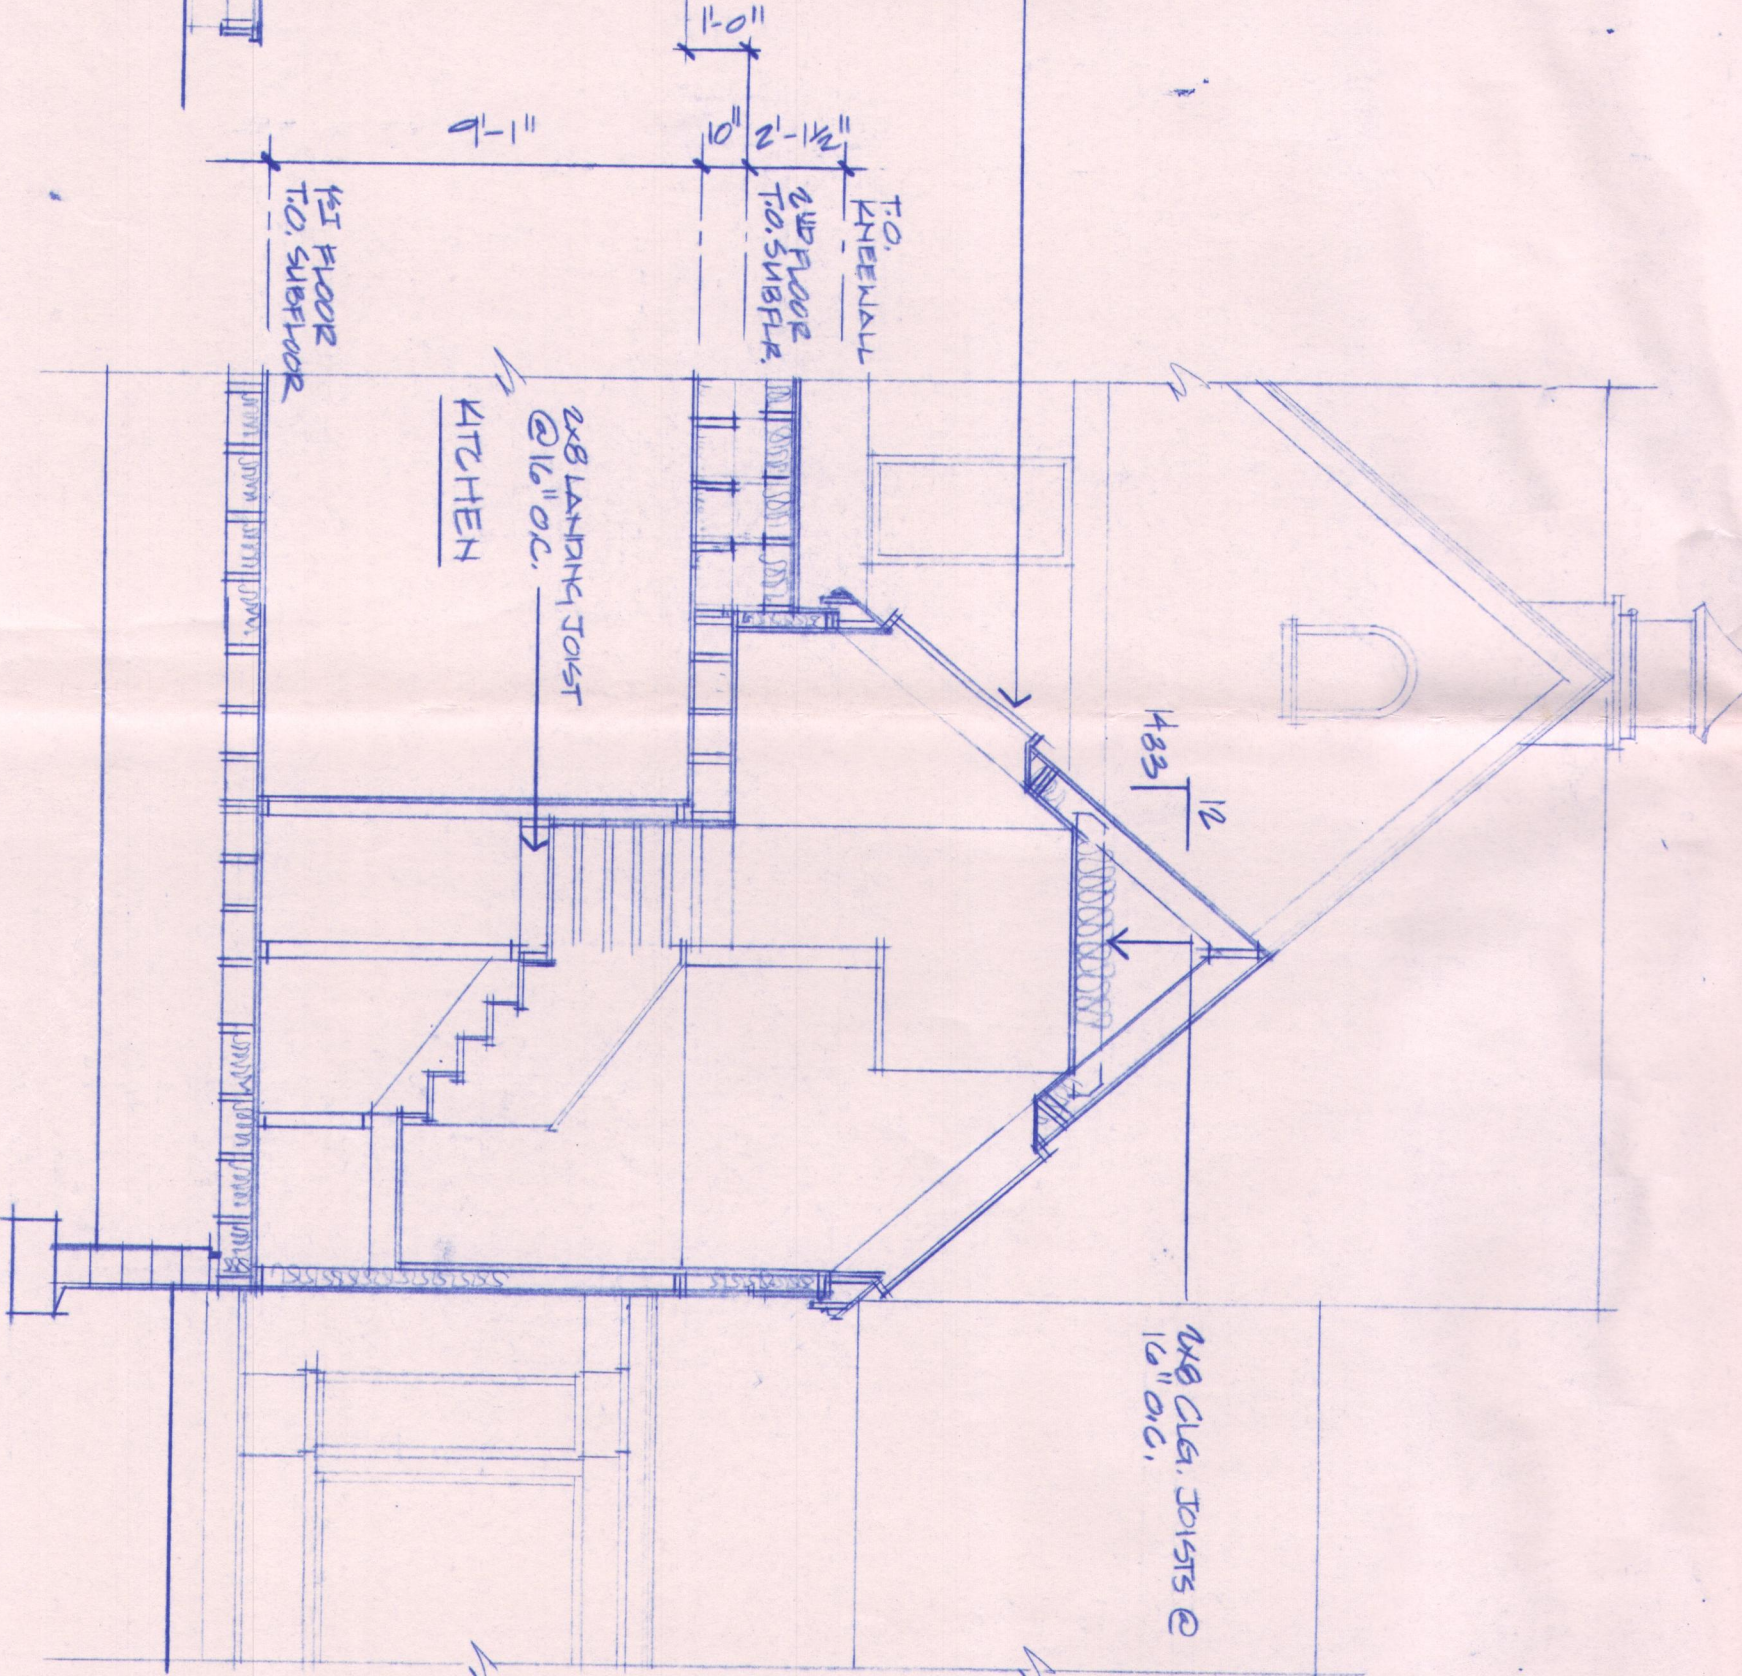

BUILDING SECTIONS

NEW RESIDENCE FOR
MR MICHAEL BEVILACQUA
LOT #10, BLOCK 20, 5 JERSEY CITY AVE.
LAVAILLETTE, NJ 08735

601 CHEROKEE ROAD
PO BOX 4840
PINEHURST NC 28374
919 295 4800
FAX 919 295 4862

DATE 2 March 1994
TERESA CHAO AIA
CMT No. 0806

REVISIONS	DATE

DATE 2 March 1994
SCALE AS NOTED
BY TC/MB
JOB 9322

A7