


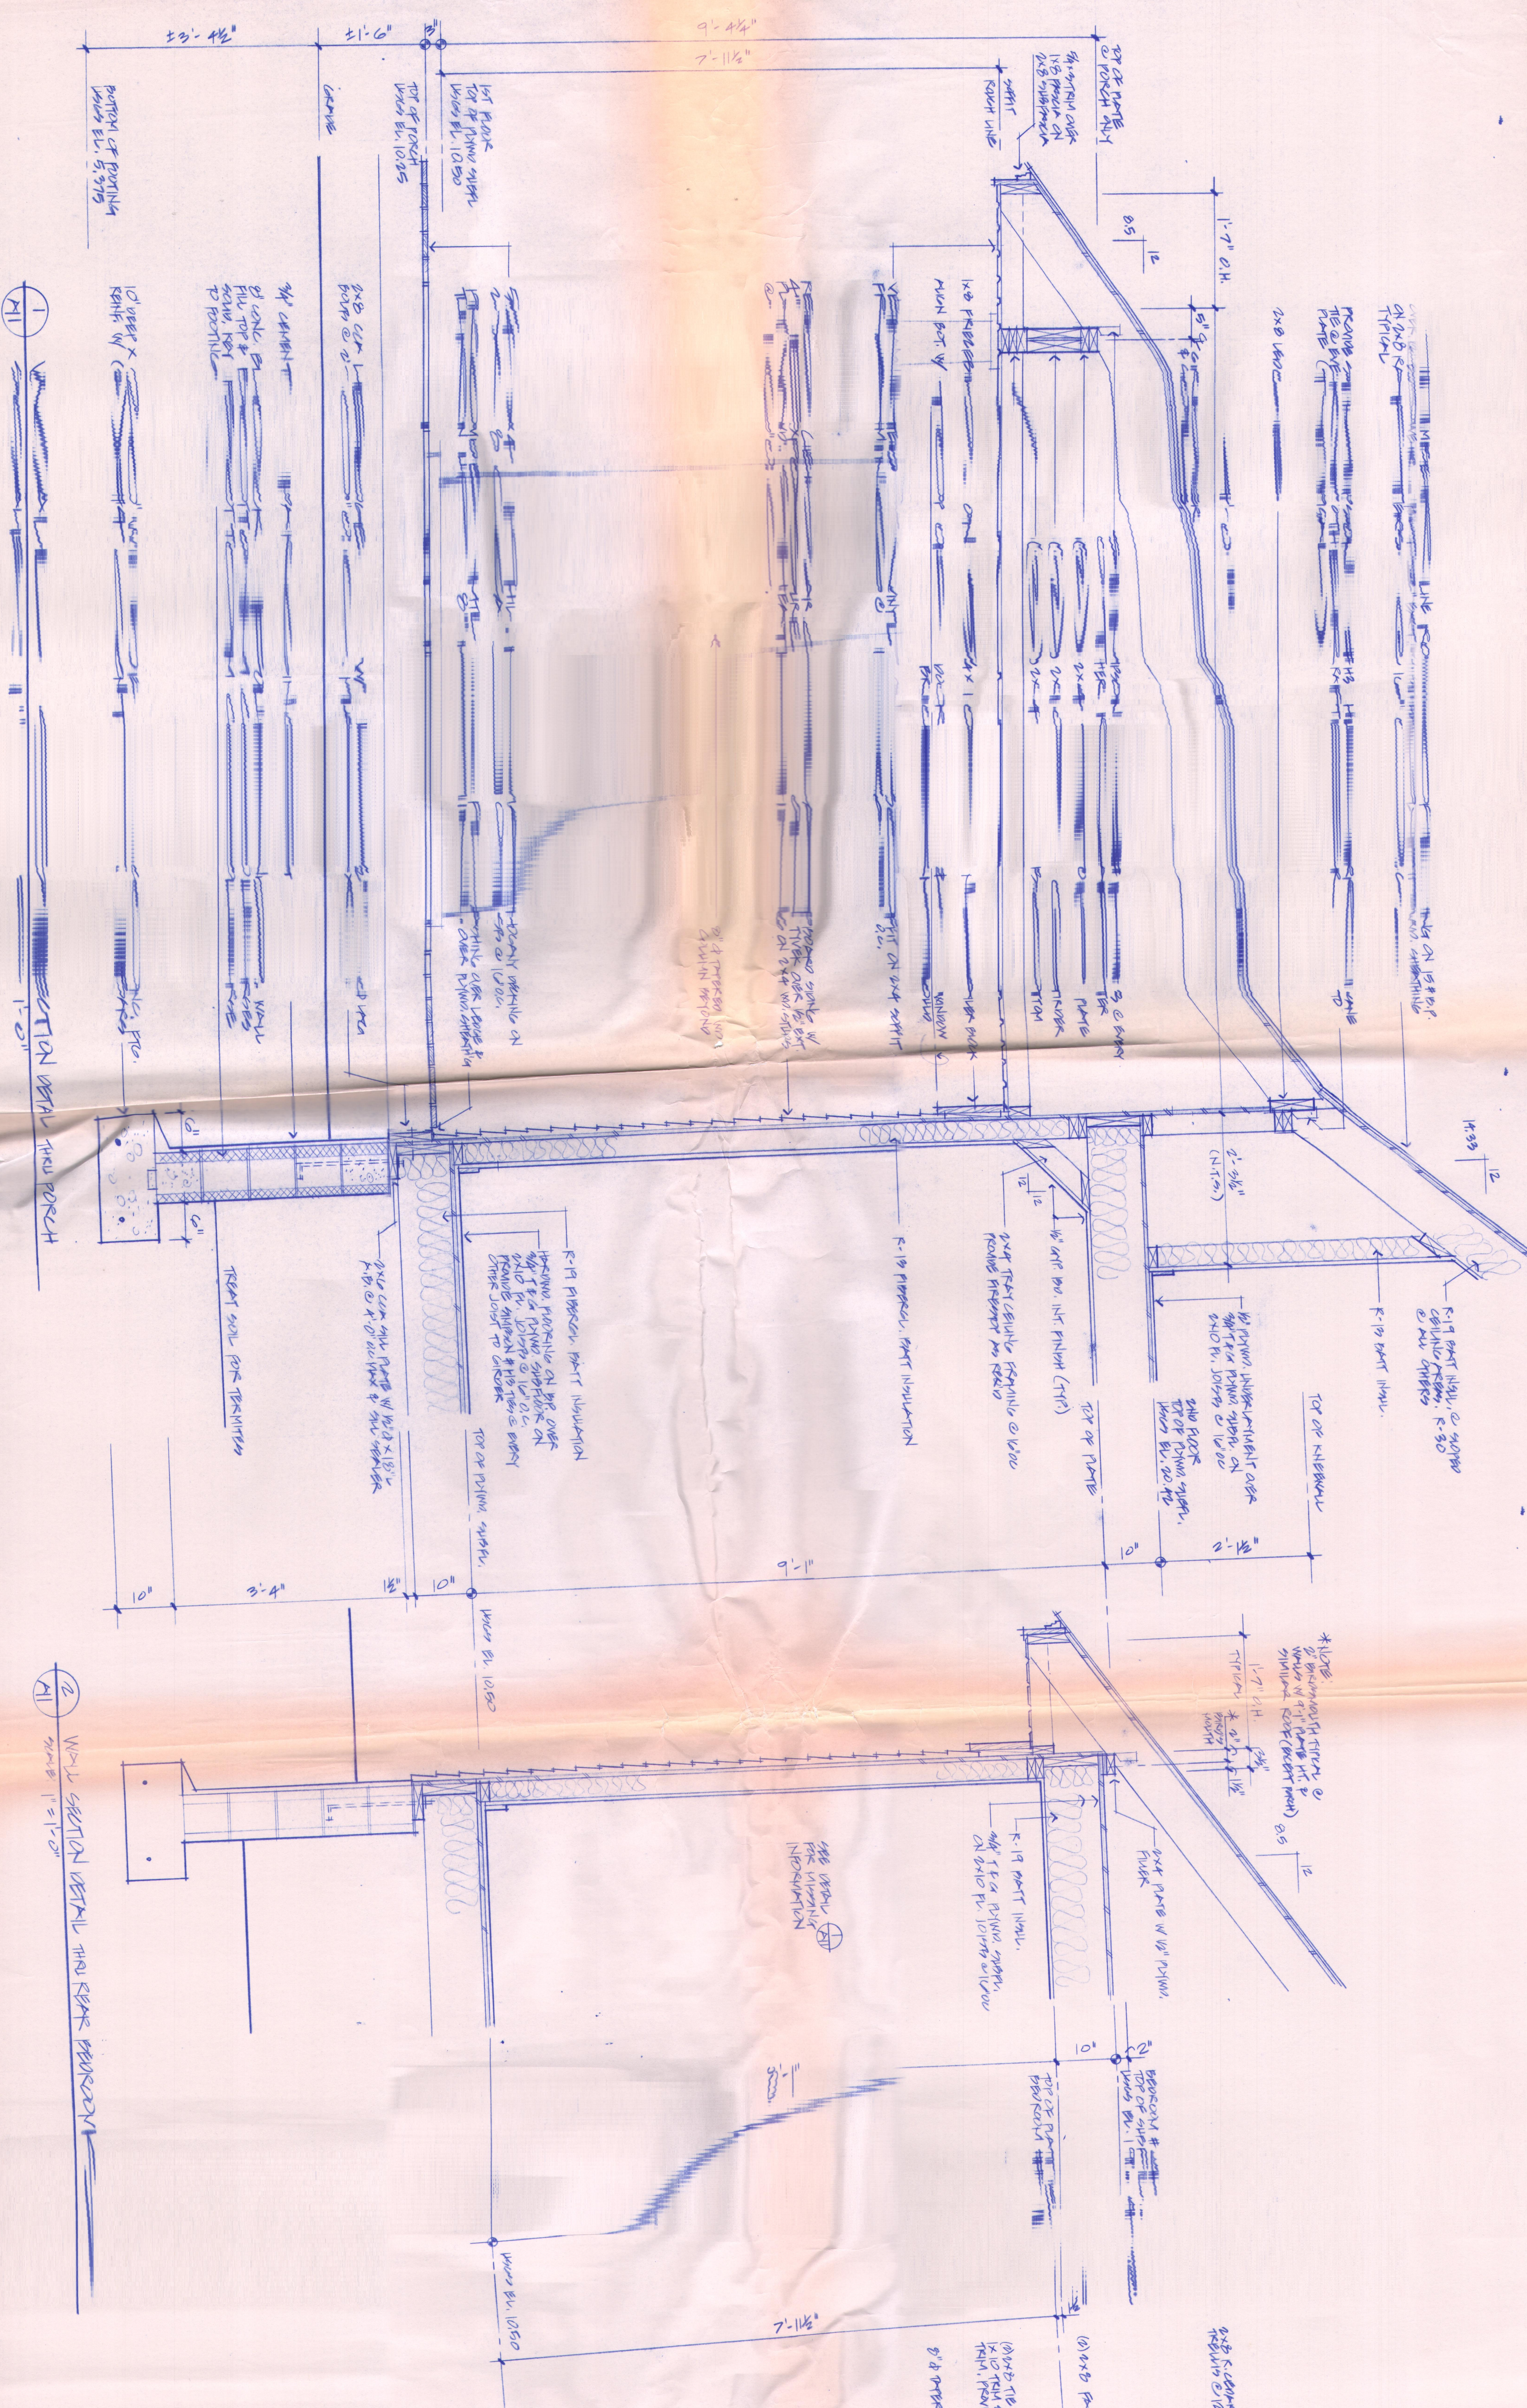

1

SECTION DETAIL THRU PORCH

2


3

SECTION DETAIL @ TRUSS

DATE: 11/11/14
BY: TV
JOB: 14002

WALL SECTION DETAILS

NEW RESIDENCE FOR
MR. MICHAEL BEVILACQUA
LOT #10, BLOCK 25, 5 JERSEY CITY AVE.
LAVALLETE, NJ 08735




