


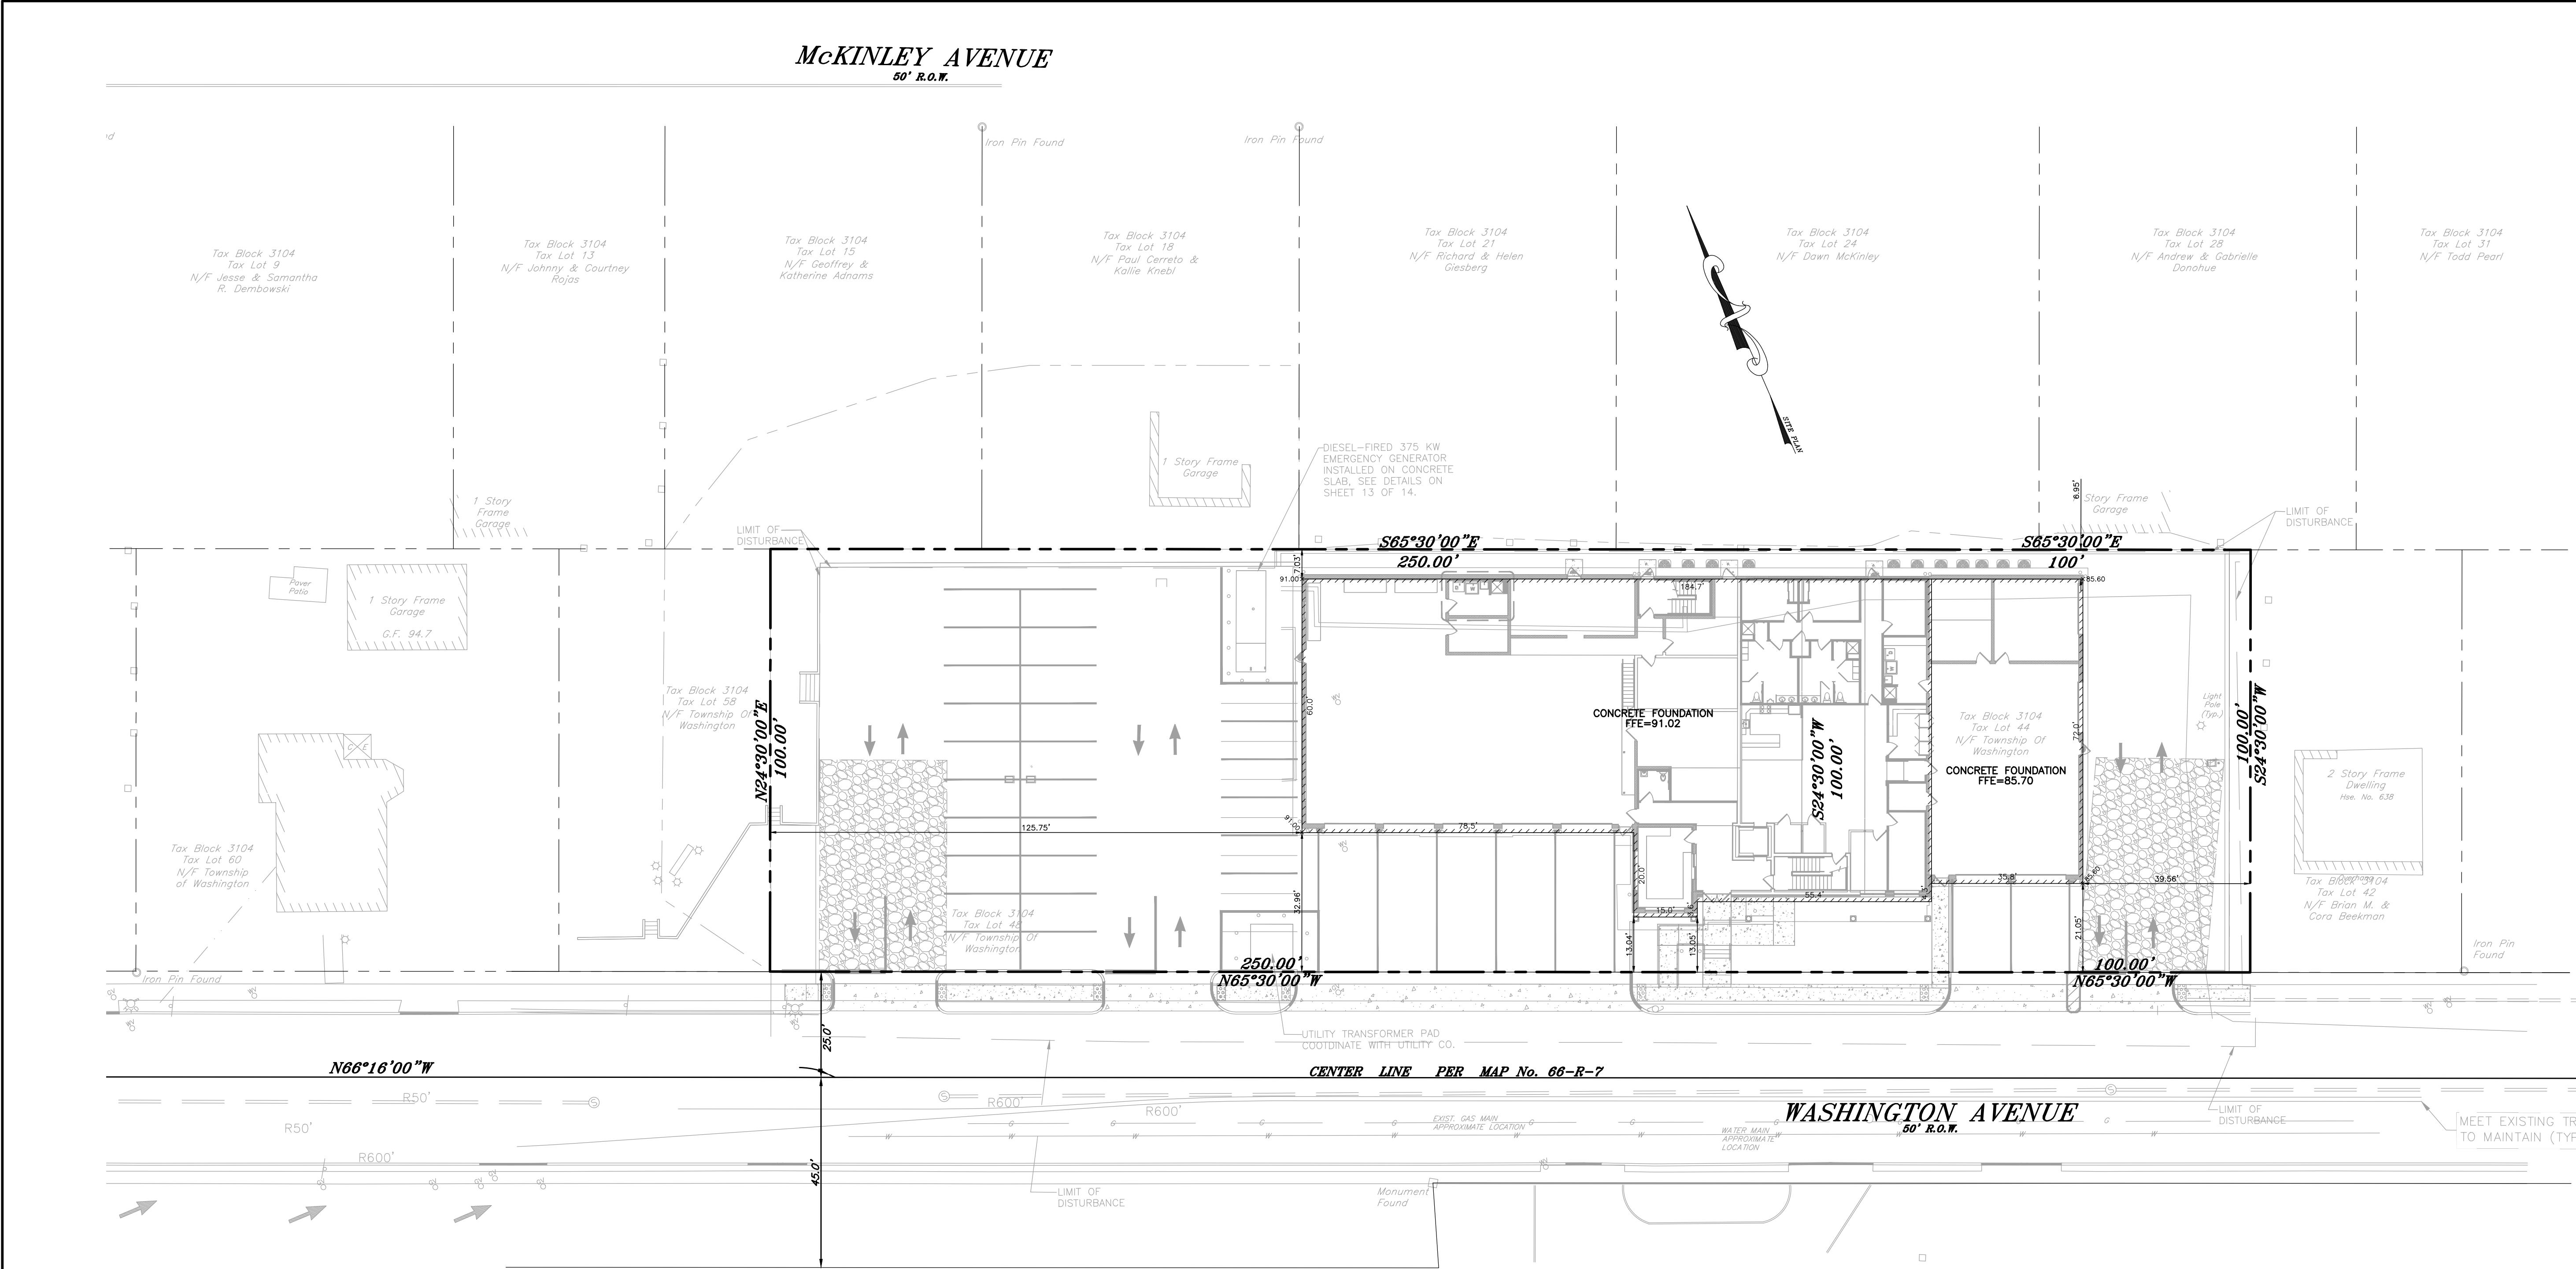

ANTHONY MALTESE, P.E., P.L.S., P.S.M., P.P., C.M.E.
PROFESSIONAL LAND SURVEYOR
PROFESSIONAL SURVEYOR AND MAPPER
NJ LICENSE No. 4379 - PA LICENSE SE 475330 - FL LICENSE LS7020

CERTIFICATE OF AUTHORIZATION #24GA2815330
CERTIFICATE OF AUTHORIZATION #LB8131

AMERICAN LAYOUT

AMERICAN LAYOUT & LAND SURVEYING
922 NJ-33, SUITE 3
FREEHOLD, NJ 07728
TEL: (844) 787-8399

LAND SURVEYING
CONSTRUCTION SURVEYING

www.americansurveyors.us

DATE	REVISIONS	ATTENTION: THIS DRAWING IS AN INSTRUMENT OF SERVICE. IT IS THE PROPERTY OF AMERICAN LAYOUT & LAND SURVEYING. IT IS TO BE USED ONLY BY THE PARTY FOR WHOM IT IS CERTIFIED. THIS DRAWING MAY NOT BE COPIED, REPRODUCED, OR TRANSMITTED IN ANY FORM OR BY ANY MEANS, WITHOUT THE WRITTEN CONSENT OF AMERICAN LAYOUT & LAND SURVEYING.			
		YB	YB	AM	FILE NUMBER
DATE: 03/09/2021					2520
SCALE: 1"=20'					
FILE NAME: 2520 fnd loc.dwg					
FILE NUMBER: 2520					

FOUNDATION LOCATION SURVEY

PREPARED FOR
WASHINGTON TOWNSHIP
EMERGENCY SERVICES COMPLEX
BLOCK 3104 LOTS 44 AND 48

SITUATED IN
WASHINGTON TOWNSHIP, BERGEN COUNTY, NEW JERSEY