
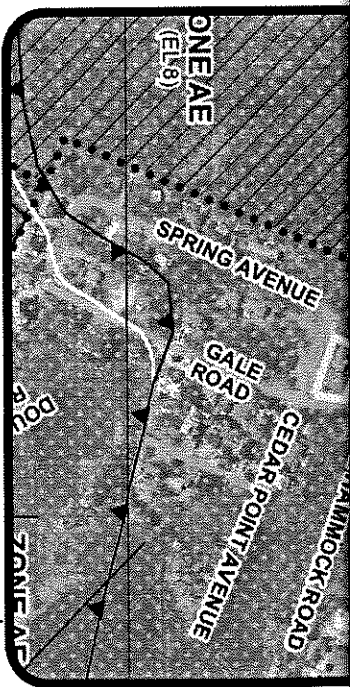
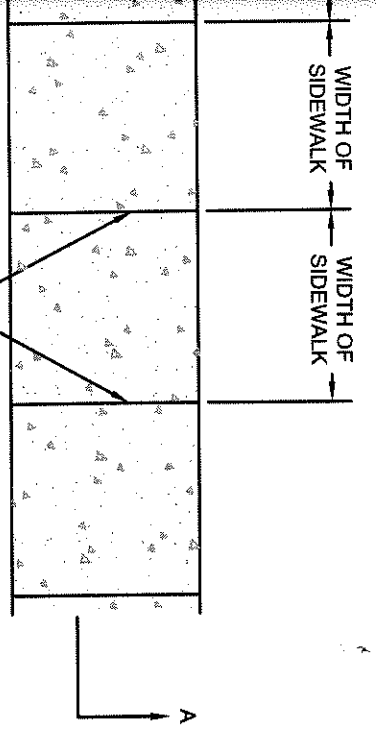
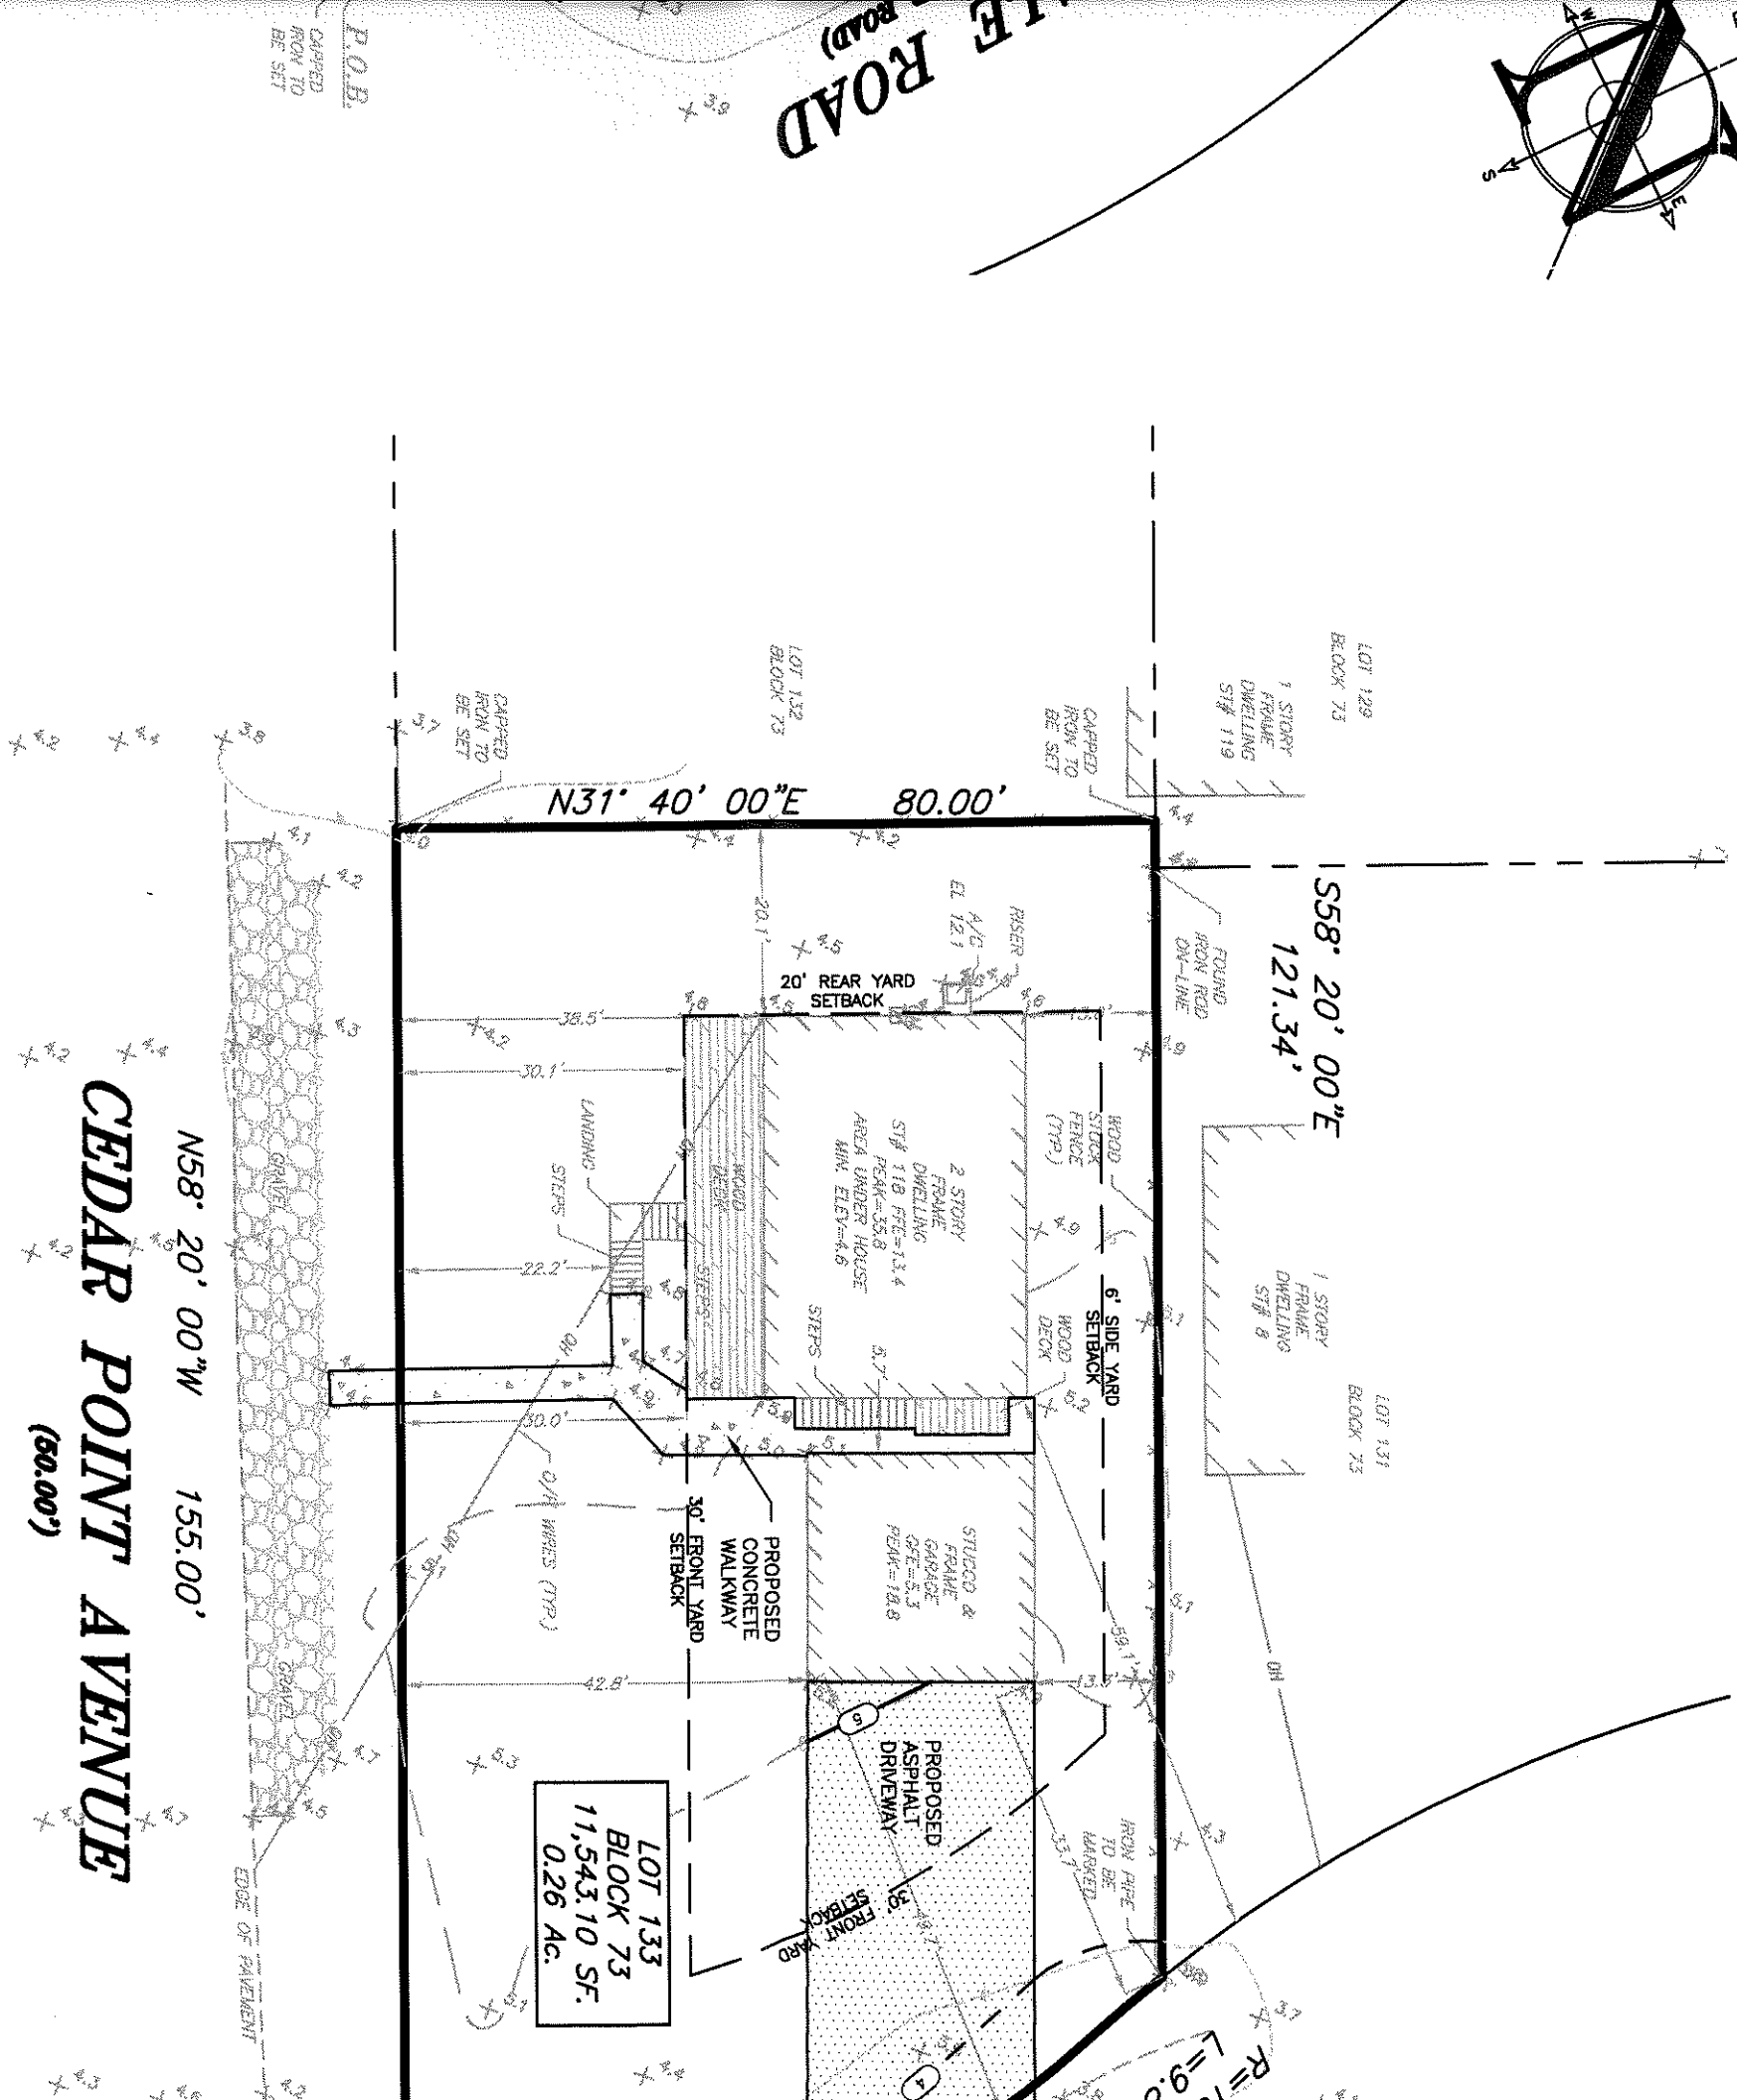


REF: MERIDIAN  
N.J.P.C.S.  
NAD 1983

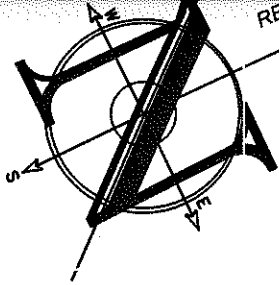

**PROPOSED CONDITIONS PLAN**

Scale: 1"=20'