


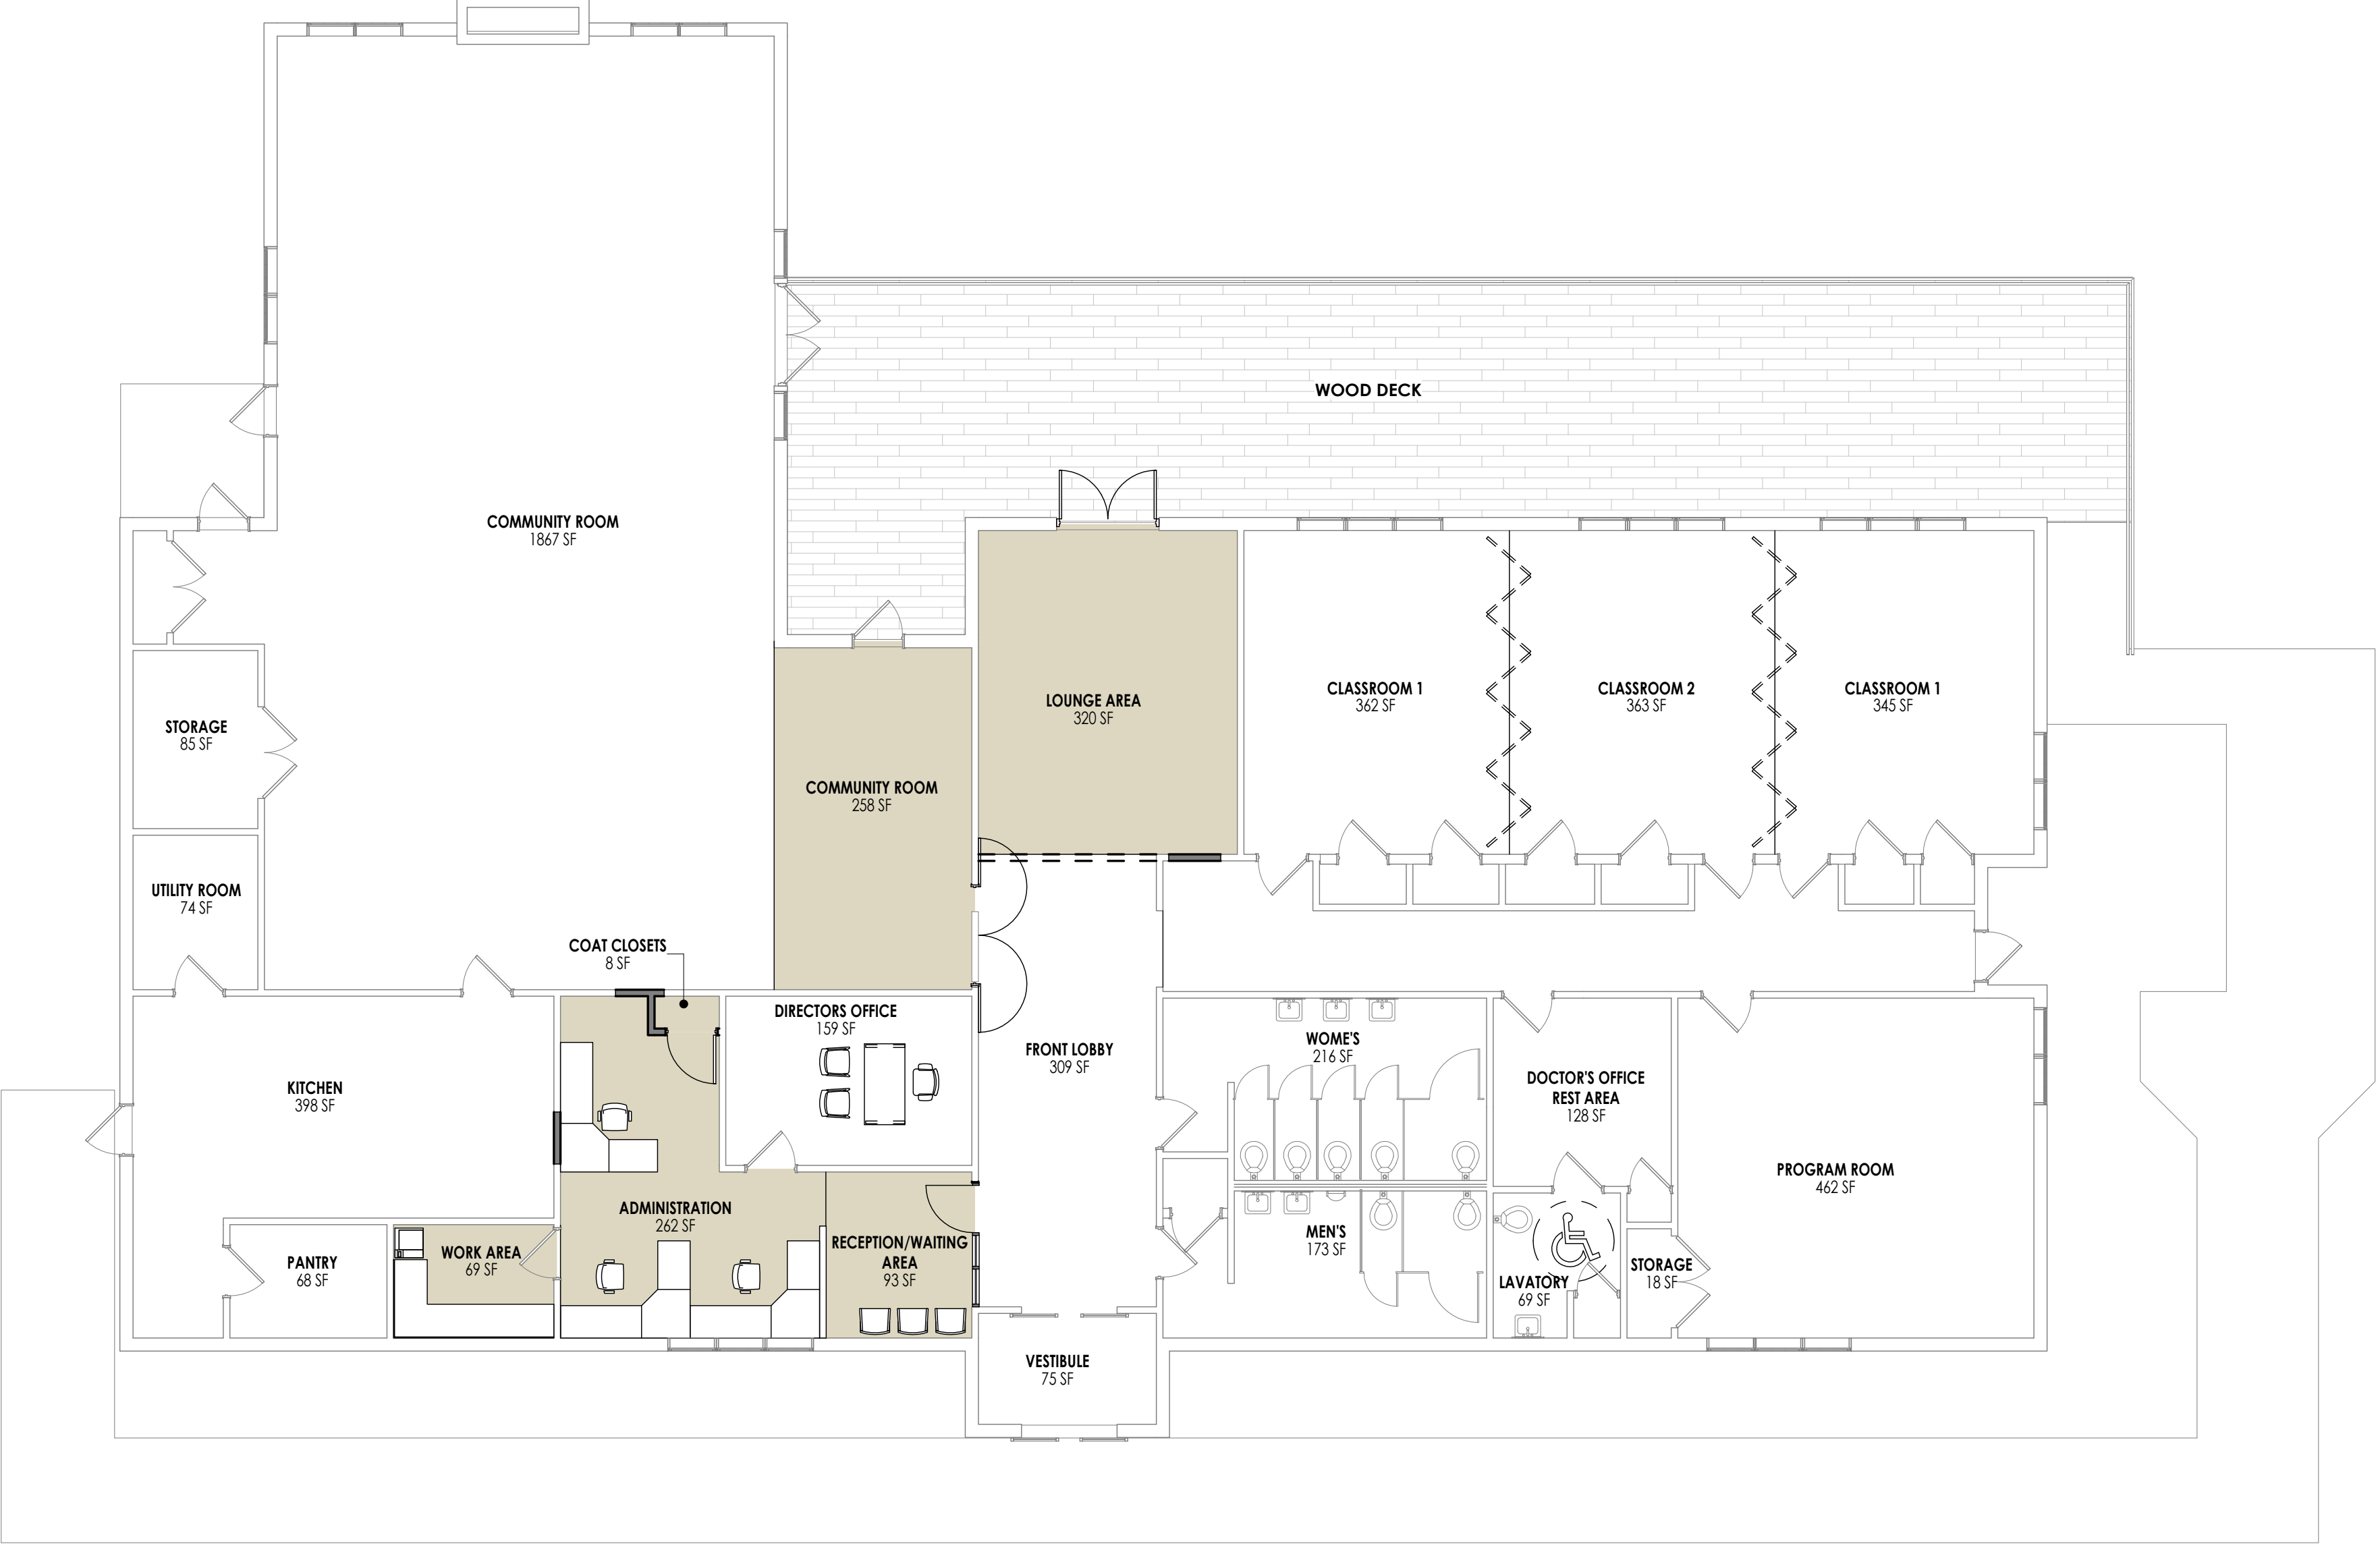

PROPOSED GROUND FLOOR PLAN
(OPTION 1)
EXISTING GROUND FLOOR AREA: 7,082 S.F.


RED BANK SENIOR CENTER RENOVATION
80 SHREWSBURY AVE, RED BANK, NJ 07701

1/8" = 1'-0"
3.17.2021
4796
SK-1

DMR

ARCHITECTURE
PLANNING
ENGINEERING
INTERIORS

777 terrace ave., suite 607
haddonfield, nj 07904
ph: 201.288.2600
f: 201.288.2662

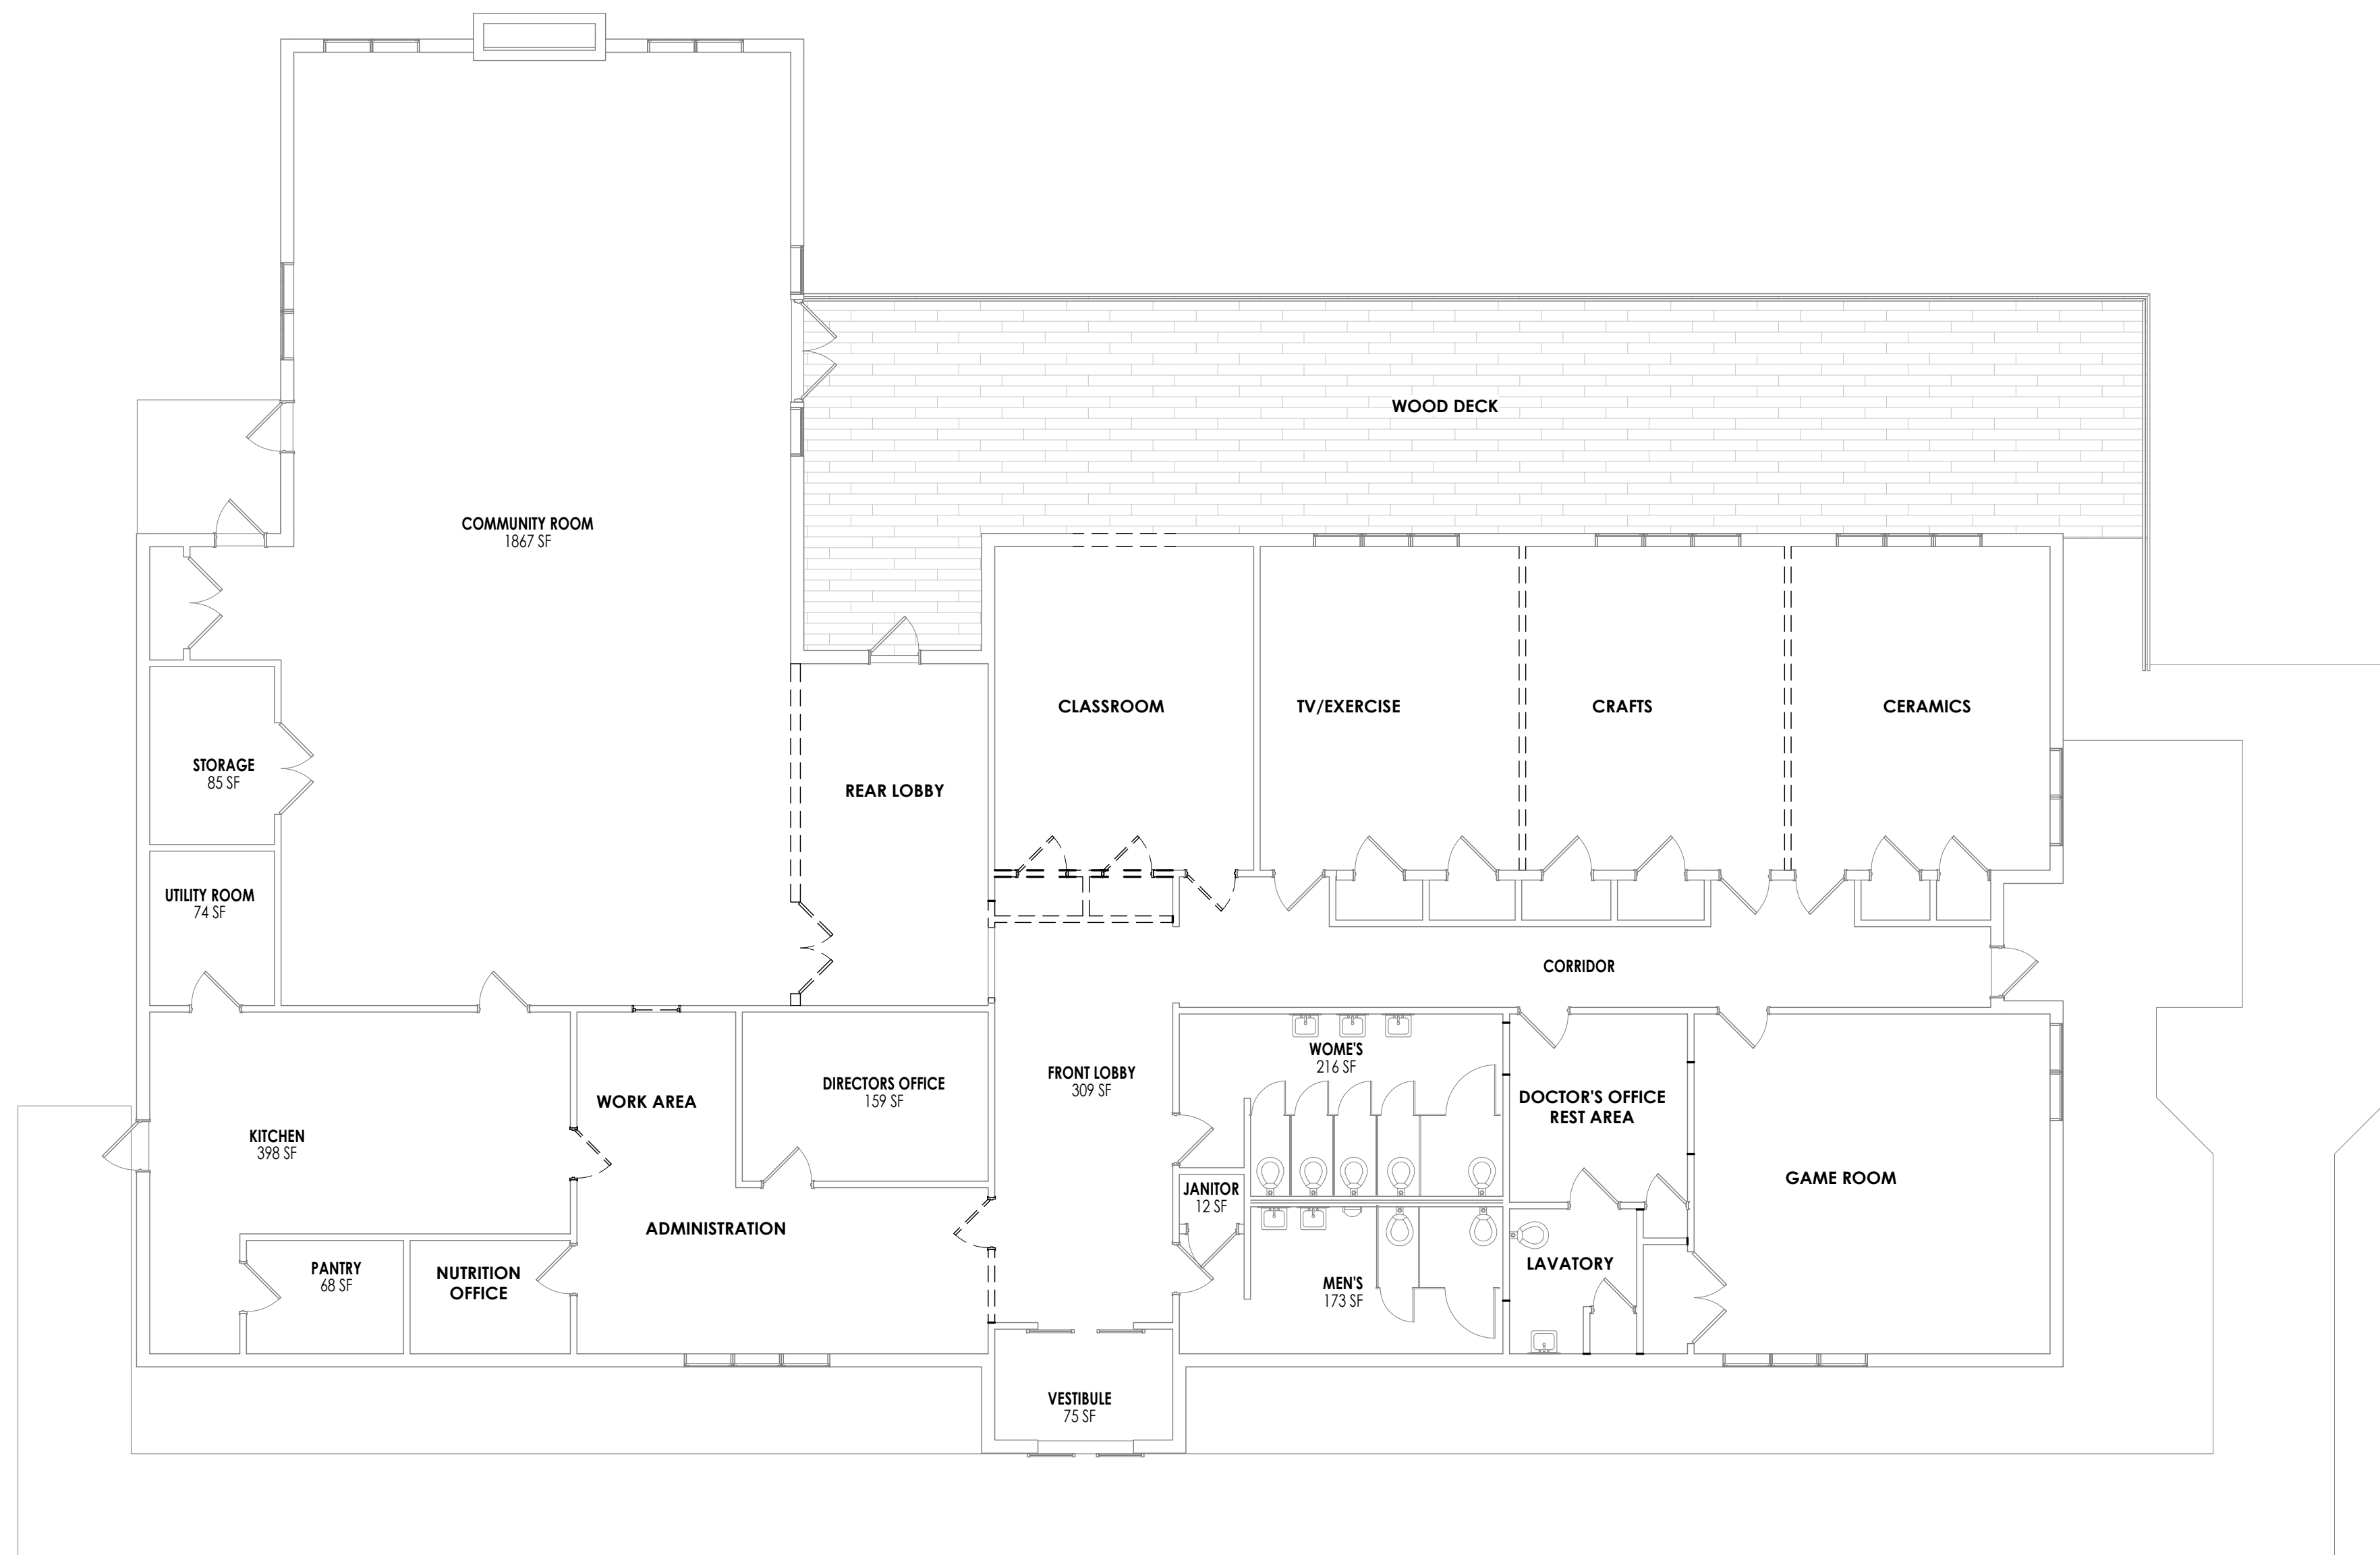

EXISTING DEMOLITION GROUND FLOOR PLAN
(OPTION 1)


EXISTING GROUND FLOOR AREA: 7,082 S.F.

RED BANK SENIOR CENTER RENOVATION

80 SHREWSBURY AVE, RED BANK, NJ 07701

1/8" = 1'-0"
3.17.2021
4796

SK-2

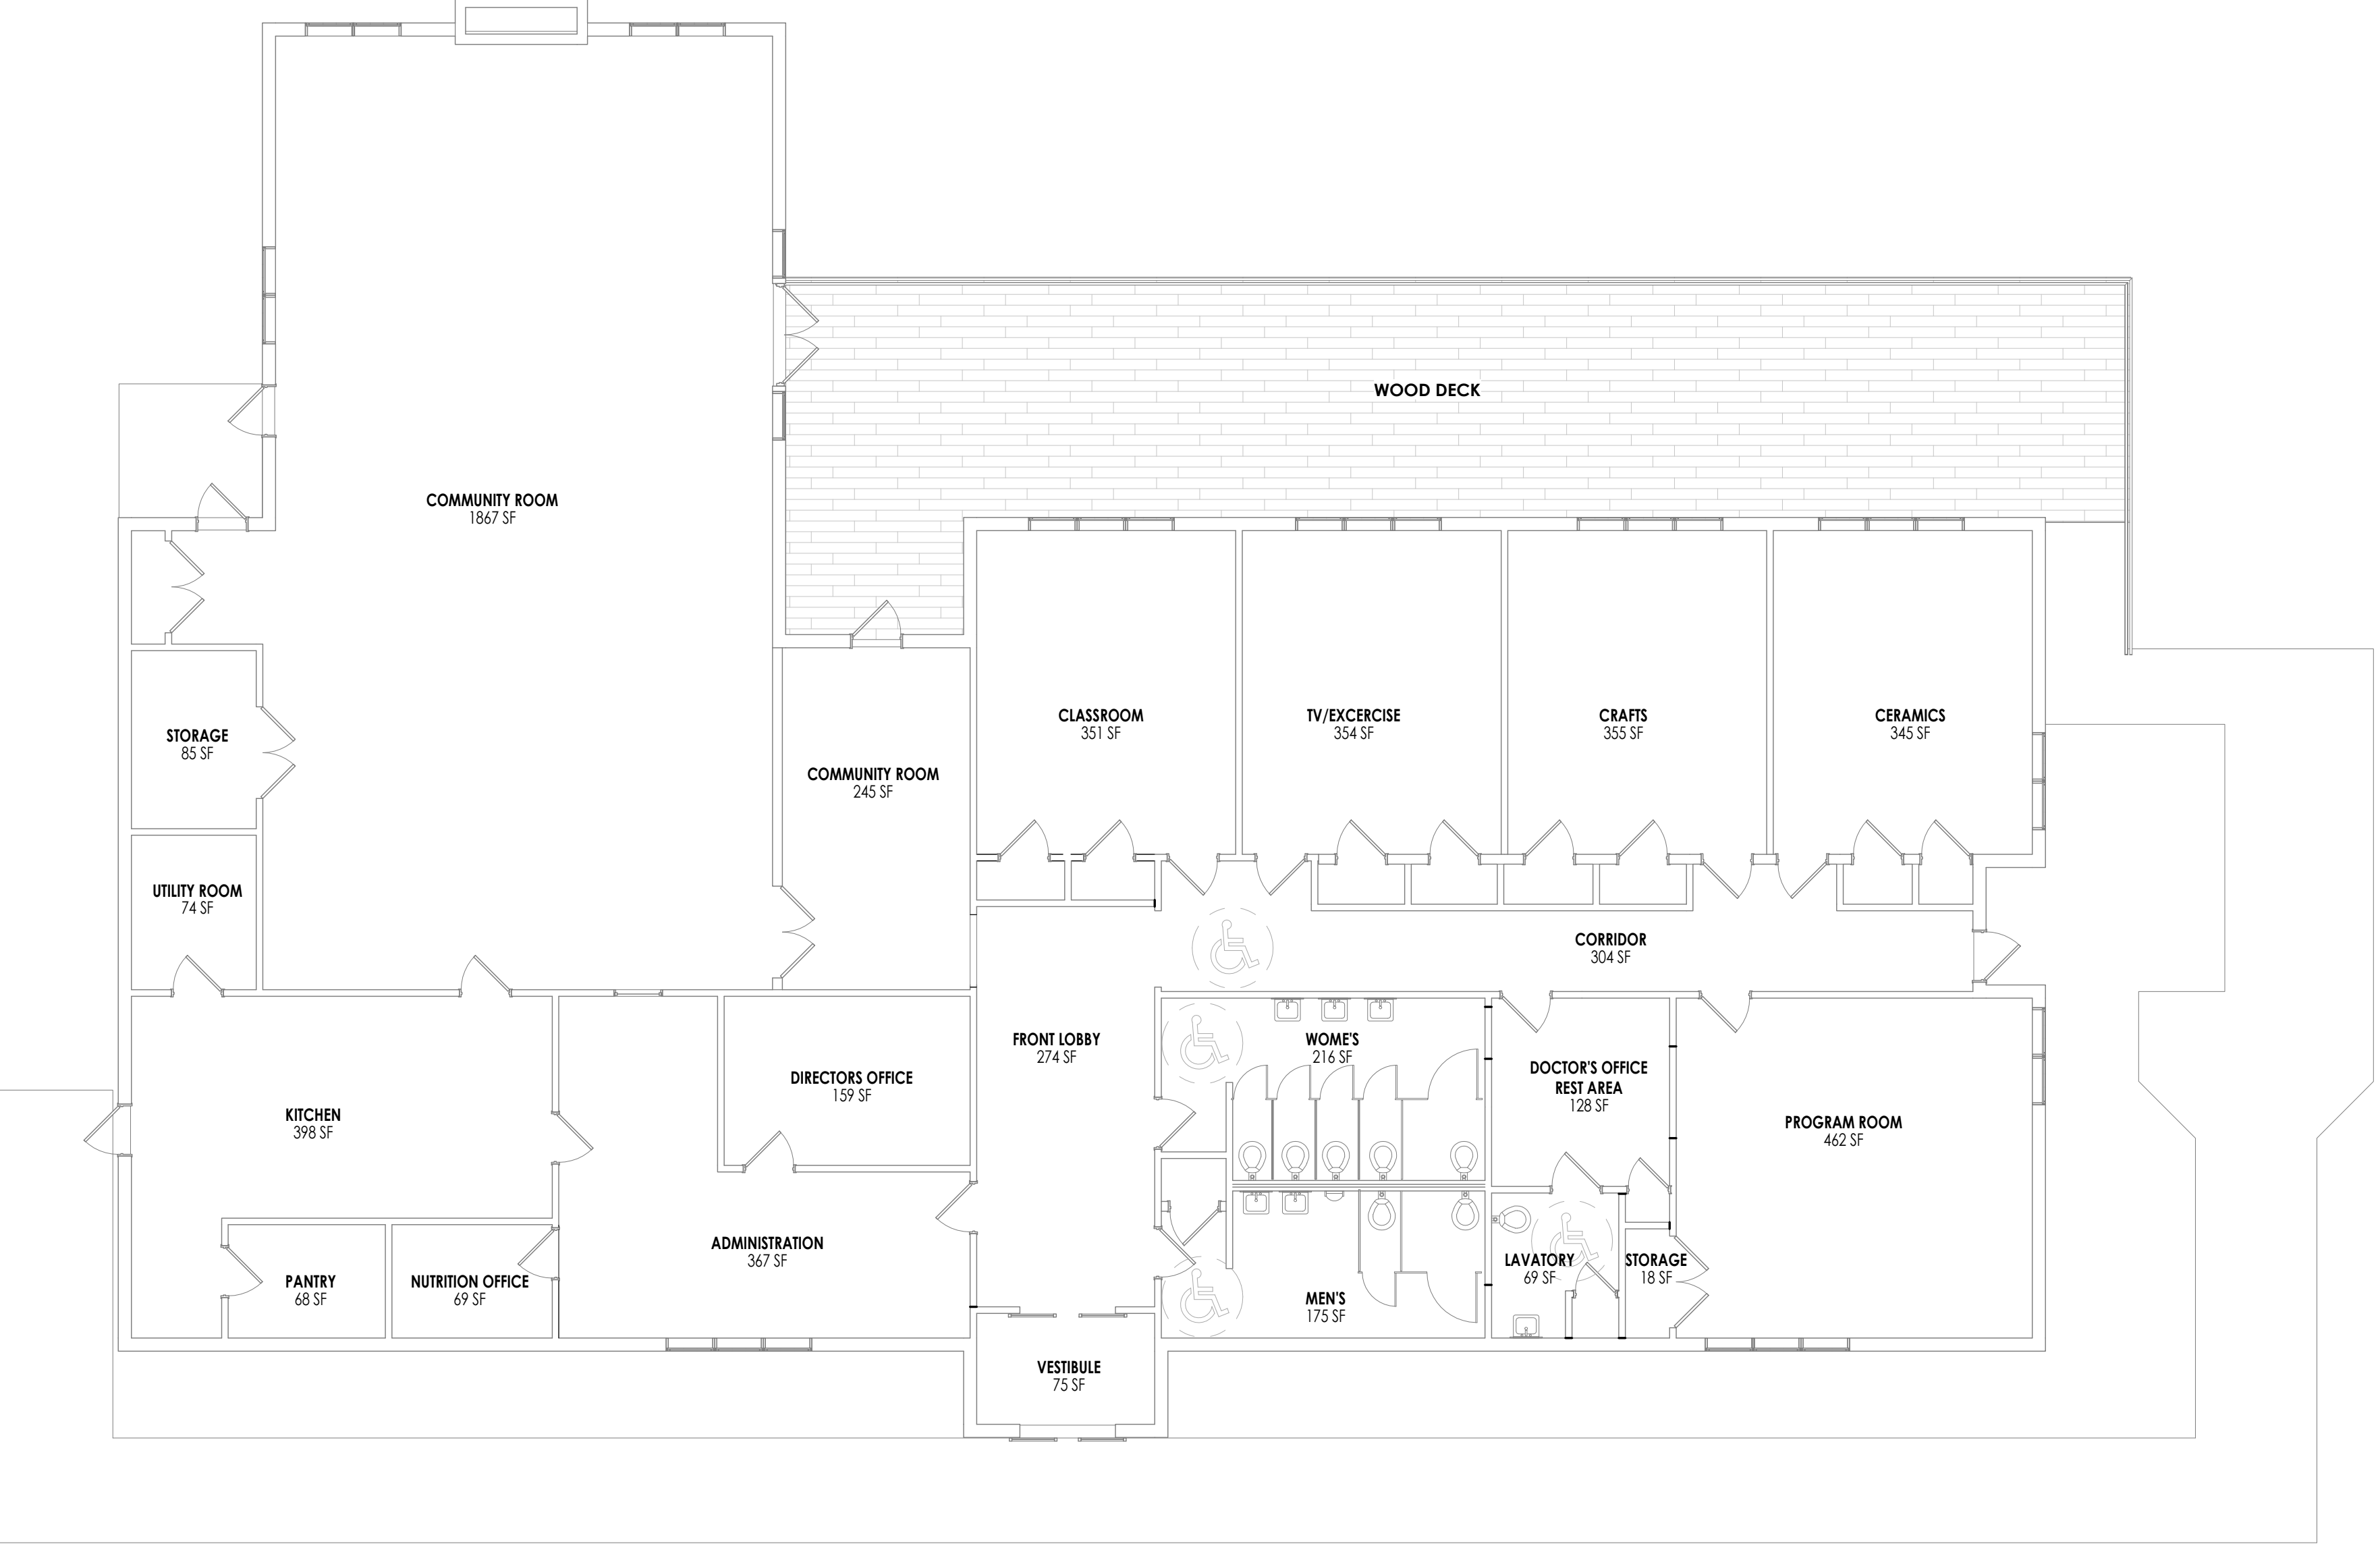

EXISTING GROUND FLOOR PLAN
(OPTION 2)

EXISTING GROUND FLOOR AREA: 7,082 S.F.

RED BANK SENIOR CENTER RENOVATION

80 SHREWSBURY AVE, RED BANK, NJ 07701

1/8" = 1'-0"
3.17.2021
4796

SK-3



ARCHITECTURE
PLANNING
ENGINEERING
INTERIORS

777 terrace ave., suite 607
haddonfield, nj 07904
ph: 201.288.2600
f: 201.288.2662